

- Contractors to check and verify all dimensions and all levels on site prior to any works. - Any discreptancies should be immediately referred to Space Landscape Designs. - All work to comply with B C, S Statutory Authonics and relevant Australiani Standards. - Dimensions recognised over scaling. All measurements are in millmetres. 
 Rev.
 Date
 Issue

 A
 21/01/21
 Preliminary Issue

 B
 08/02/21
 Preliminary Issue

 C
 16/02/21
 Preliminary Issue

CW CW CW 
 CLIENT:
 DRN:

 Justin & Rowena Caruana
 DATE:

 ADDRESS:
 129 Upper Clontarf St


 Seaforth NSW
 2092

 PROJECT NO:
 201765

EROSION AND SEDIMENT CONTROL PLAN DRAWING NO: DA-01 Rev: C

SITE PLAN / SITE ANALYSIS /

Waste storage during construction

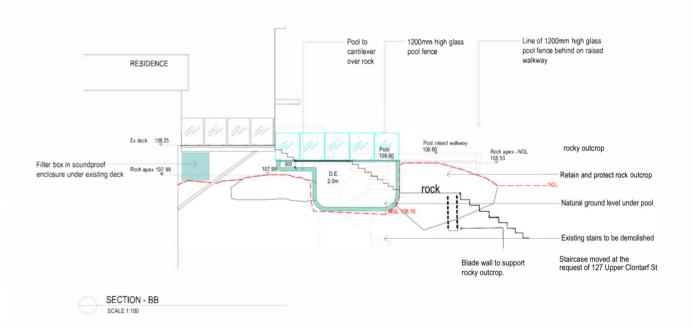

NOTES: Contractions to detect and werity all dimensions and all levels on site prior to any works. Any discrepancies should be immediately release a Spene Landouge Duelys; All work to comply with 3 C.A. Statistry Au Tortises and release Au stratism Standards. - Dimensions recognised over scaling. All measurements are in millimetres. 
 Rev.
 Date
 Issue

 A
 10/02/21
 Preliminary Issue

 B
 12/02/21
 Preliminary Issue

 C
 16/02/21
 Preliminary Issue
 RAWING TITLE: Checked CW CW CW CLIENT: DRN: SECTION / ELEVATIONS Justin & Rowena Caruana A DATE ٠ ADDRESS: 129 Upper Clontarf St SCALE: 1:100@A2 DRAWING No: NORTH Rev. C DA-03 PROJECT NO: 201765 Seaforth NSW 2092