




**NORTH ELEVATION**  
1:200@A4

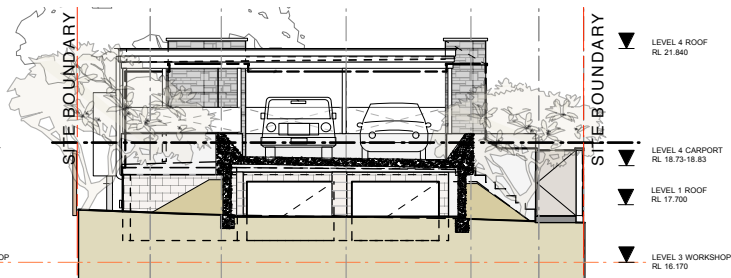


**SOUTH ELEVATION**  
1:50@A1

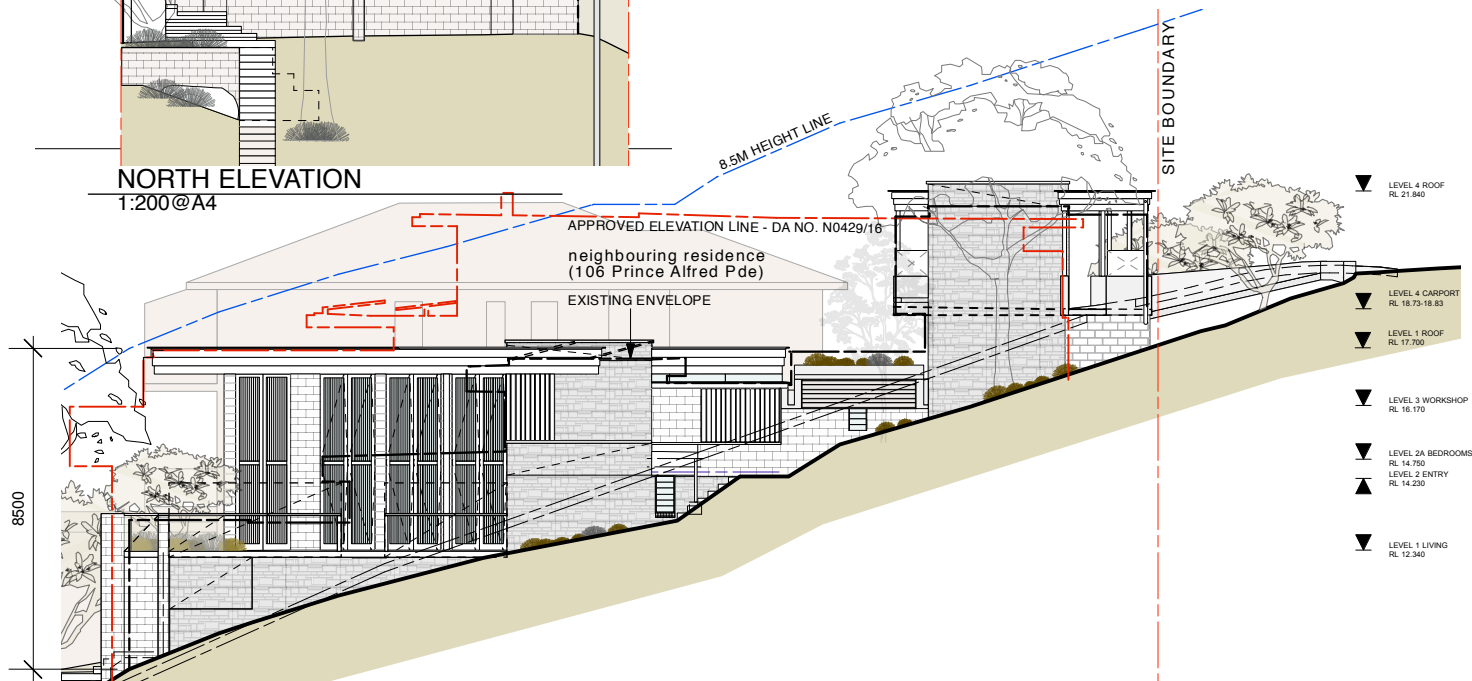

**WEST ELEVATION**  
1:50@A1

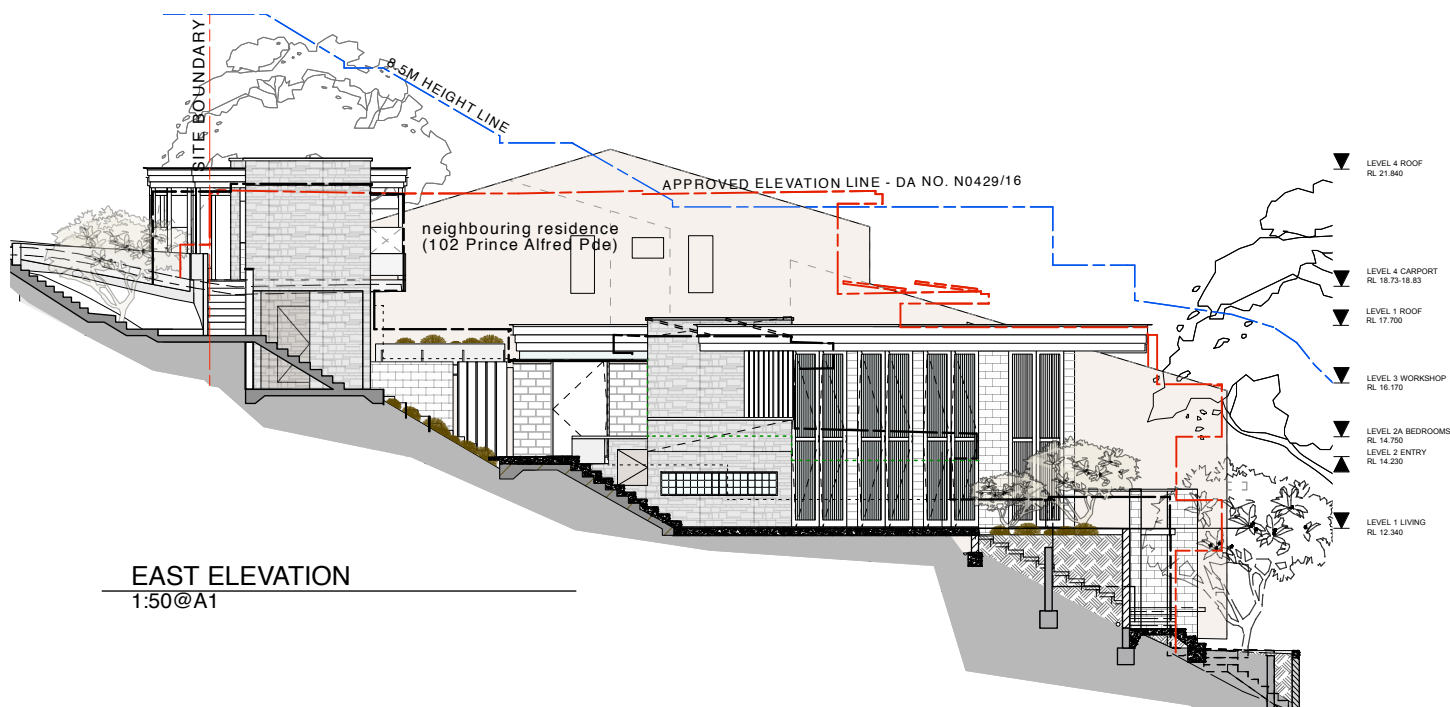

**EAST ELEVATION**  
1:50@A1

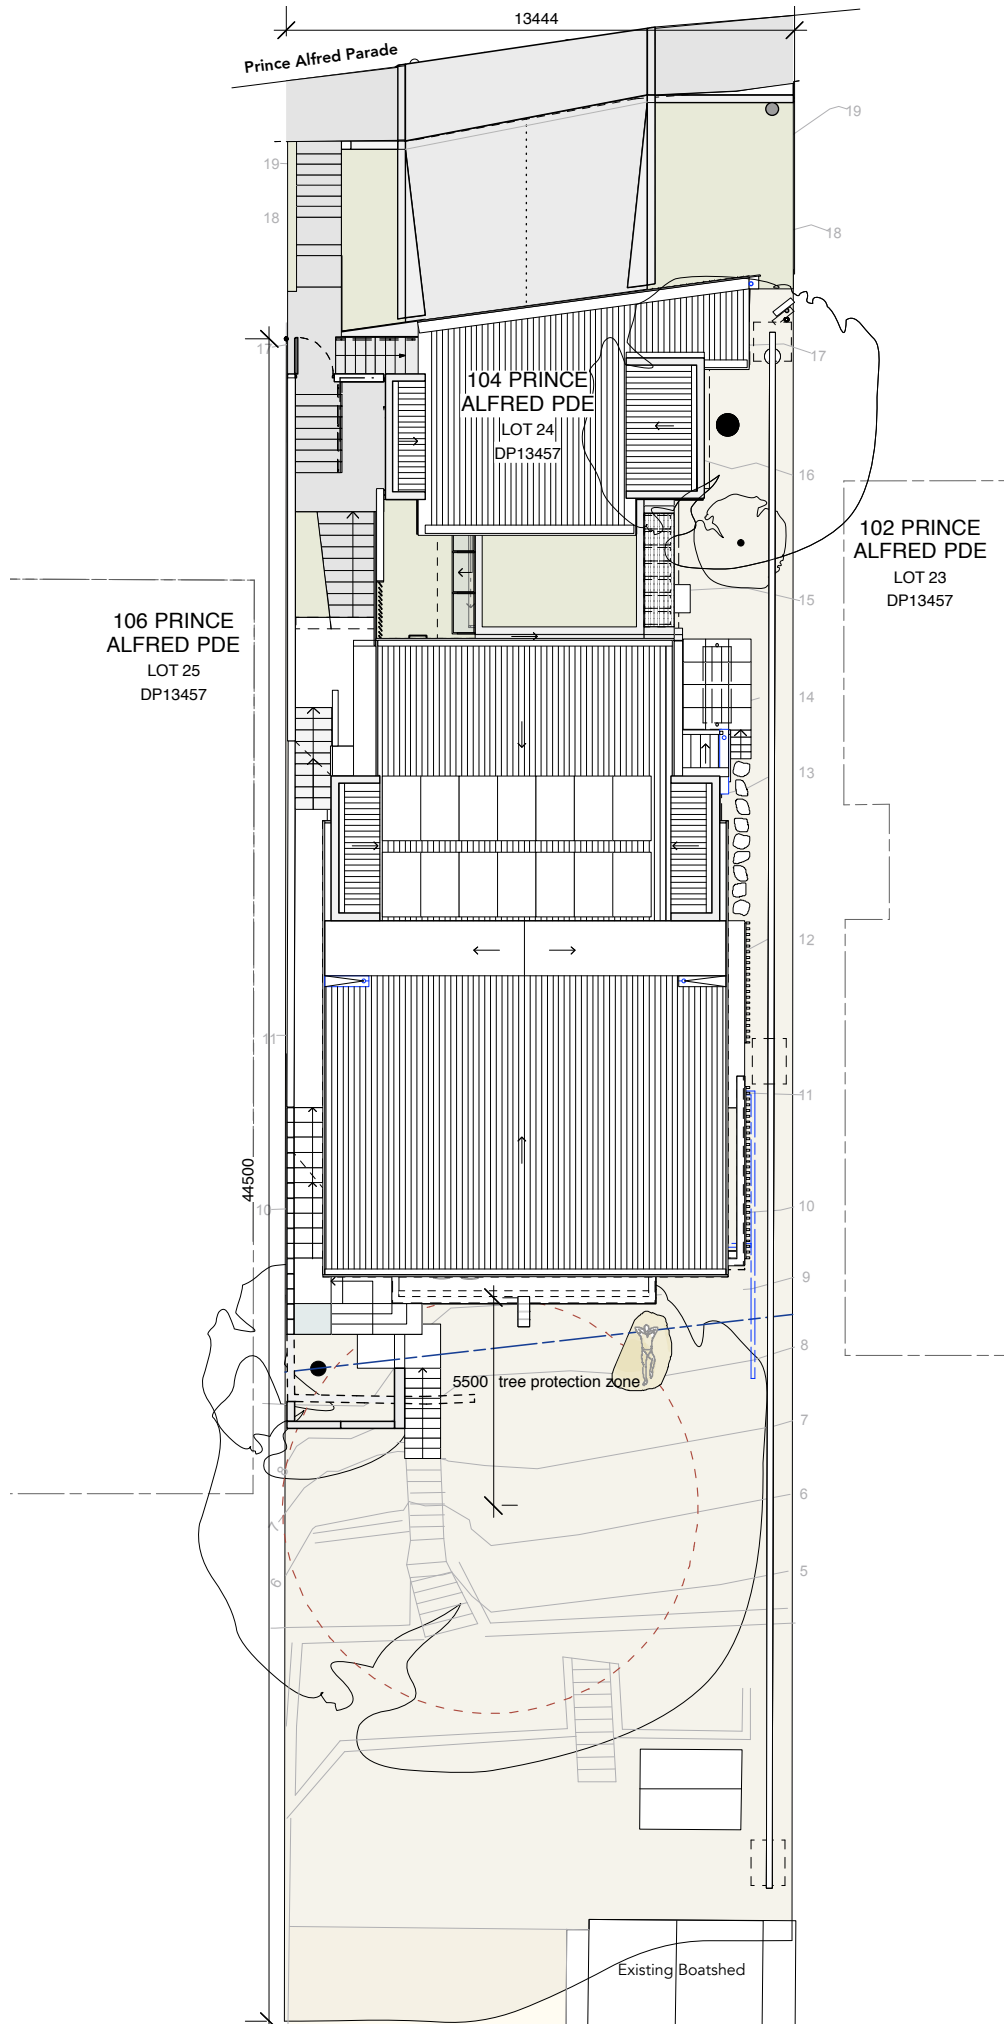

Do not scale from drawings. Verify all dimensions and levels on site. Peter Stutchbury Architecture is the owner of the copyright subsisting in these drawings, plans and specifications. They must not be used, reproduced or copied in whole or part nor may the information, ideas and concepts therein contained be disclosed to any person without the prior written consent of Peter Stutchbury Architecture.

Drawing Issue

Date

peter stutchbury architecture

104 Sturtway Road Newport NSW 2108  
 Tel: 02 951 1222  
 Fax: 02 951 1223  
 Email: admin@peterstutchbury.com.au

Gary and Ellen Smith  
 Trilogy House  
 104 Prince Alfred Parade  
 Newport NSW 2107

Project Name  
 Floor Plan  
 A4 Notification Plans

Drawing No.: TH 4.55 500  
 Issue 1

27 Sep, 2019

Scale: 1:200 @ A4