

	NO.	AMENDMENT	DATE	`
	В	General revision	21/3/23	
				,
`				

NOTE:

Do not scale, use figured dimensions only. If in doubt refer to Project Manager.

Contractors to verify all dimensions on site prior to commencement of work.

Copyright of all designs shown here is retained by this office. Written authority to reproduce is required.

SITE PLAN

Macolino. D.S Design & Building Consultants


6 Jayne Street West Ryde PH: 0433 855 688 Lydia Hanna Shop 7 & 8 343 Barrenjoey Rd Newport

Issued for approval

SCALE: 1:500 DATE: Jan 2023

AM DRG. NO. 232001-1 AMD NO. B

DRAWN

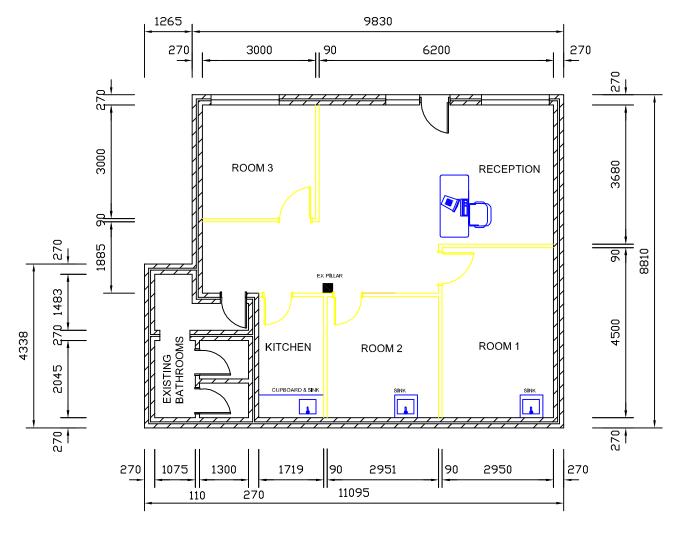

PROPOSED FLOOR PLAN



_	NO.		DATE	
	В	Plan altered as instruct	21/3/23	
\				_

Do not scale, use figured dimensions only. If in doubt refer to Project Manager.

Contractors to verify all dimensions on site prior to commencement of work.

Copyright of all designs shown here is retained by this office. Written authority to reproduce is required.

FLOOR PLAN

Macolino. D.S

6 Jayne Street West Ryde PH: 0433 855 688

Lydia Hanna Shop 7 & 8 343 Barrenjoey Rd Newport

Issued for approval

SCALE: 1:100 DATE: Jan 2023

DRG. NO. 232001-2 AMD NO.

DRAWN