

Project:
Greaser Lambert-Smith House
155 Pacific Road, Palm Beach


Project number 2021_135

Revisions		
No.	Description	Date
1	DA	2021-11-22
2	Revised DA Set	2022-04-19

Client:
Philip & Jo
Drawing Number: **DA050**
Date **2022-04-19**

Issue **2**

Drawing:
Demolition Plan Lower Ground Floor
Scale **1 : 100 @ A3**
Drawn by: **EW** Checked by: **MB**

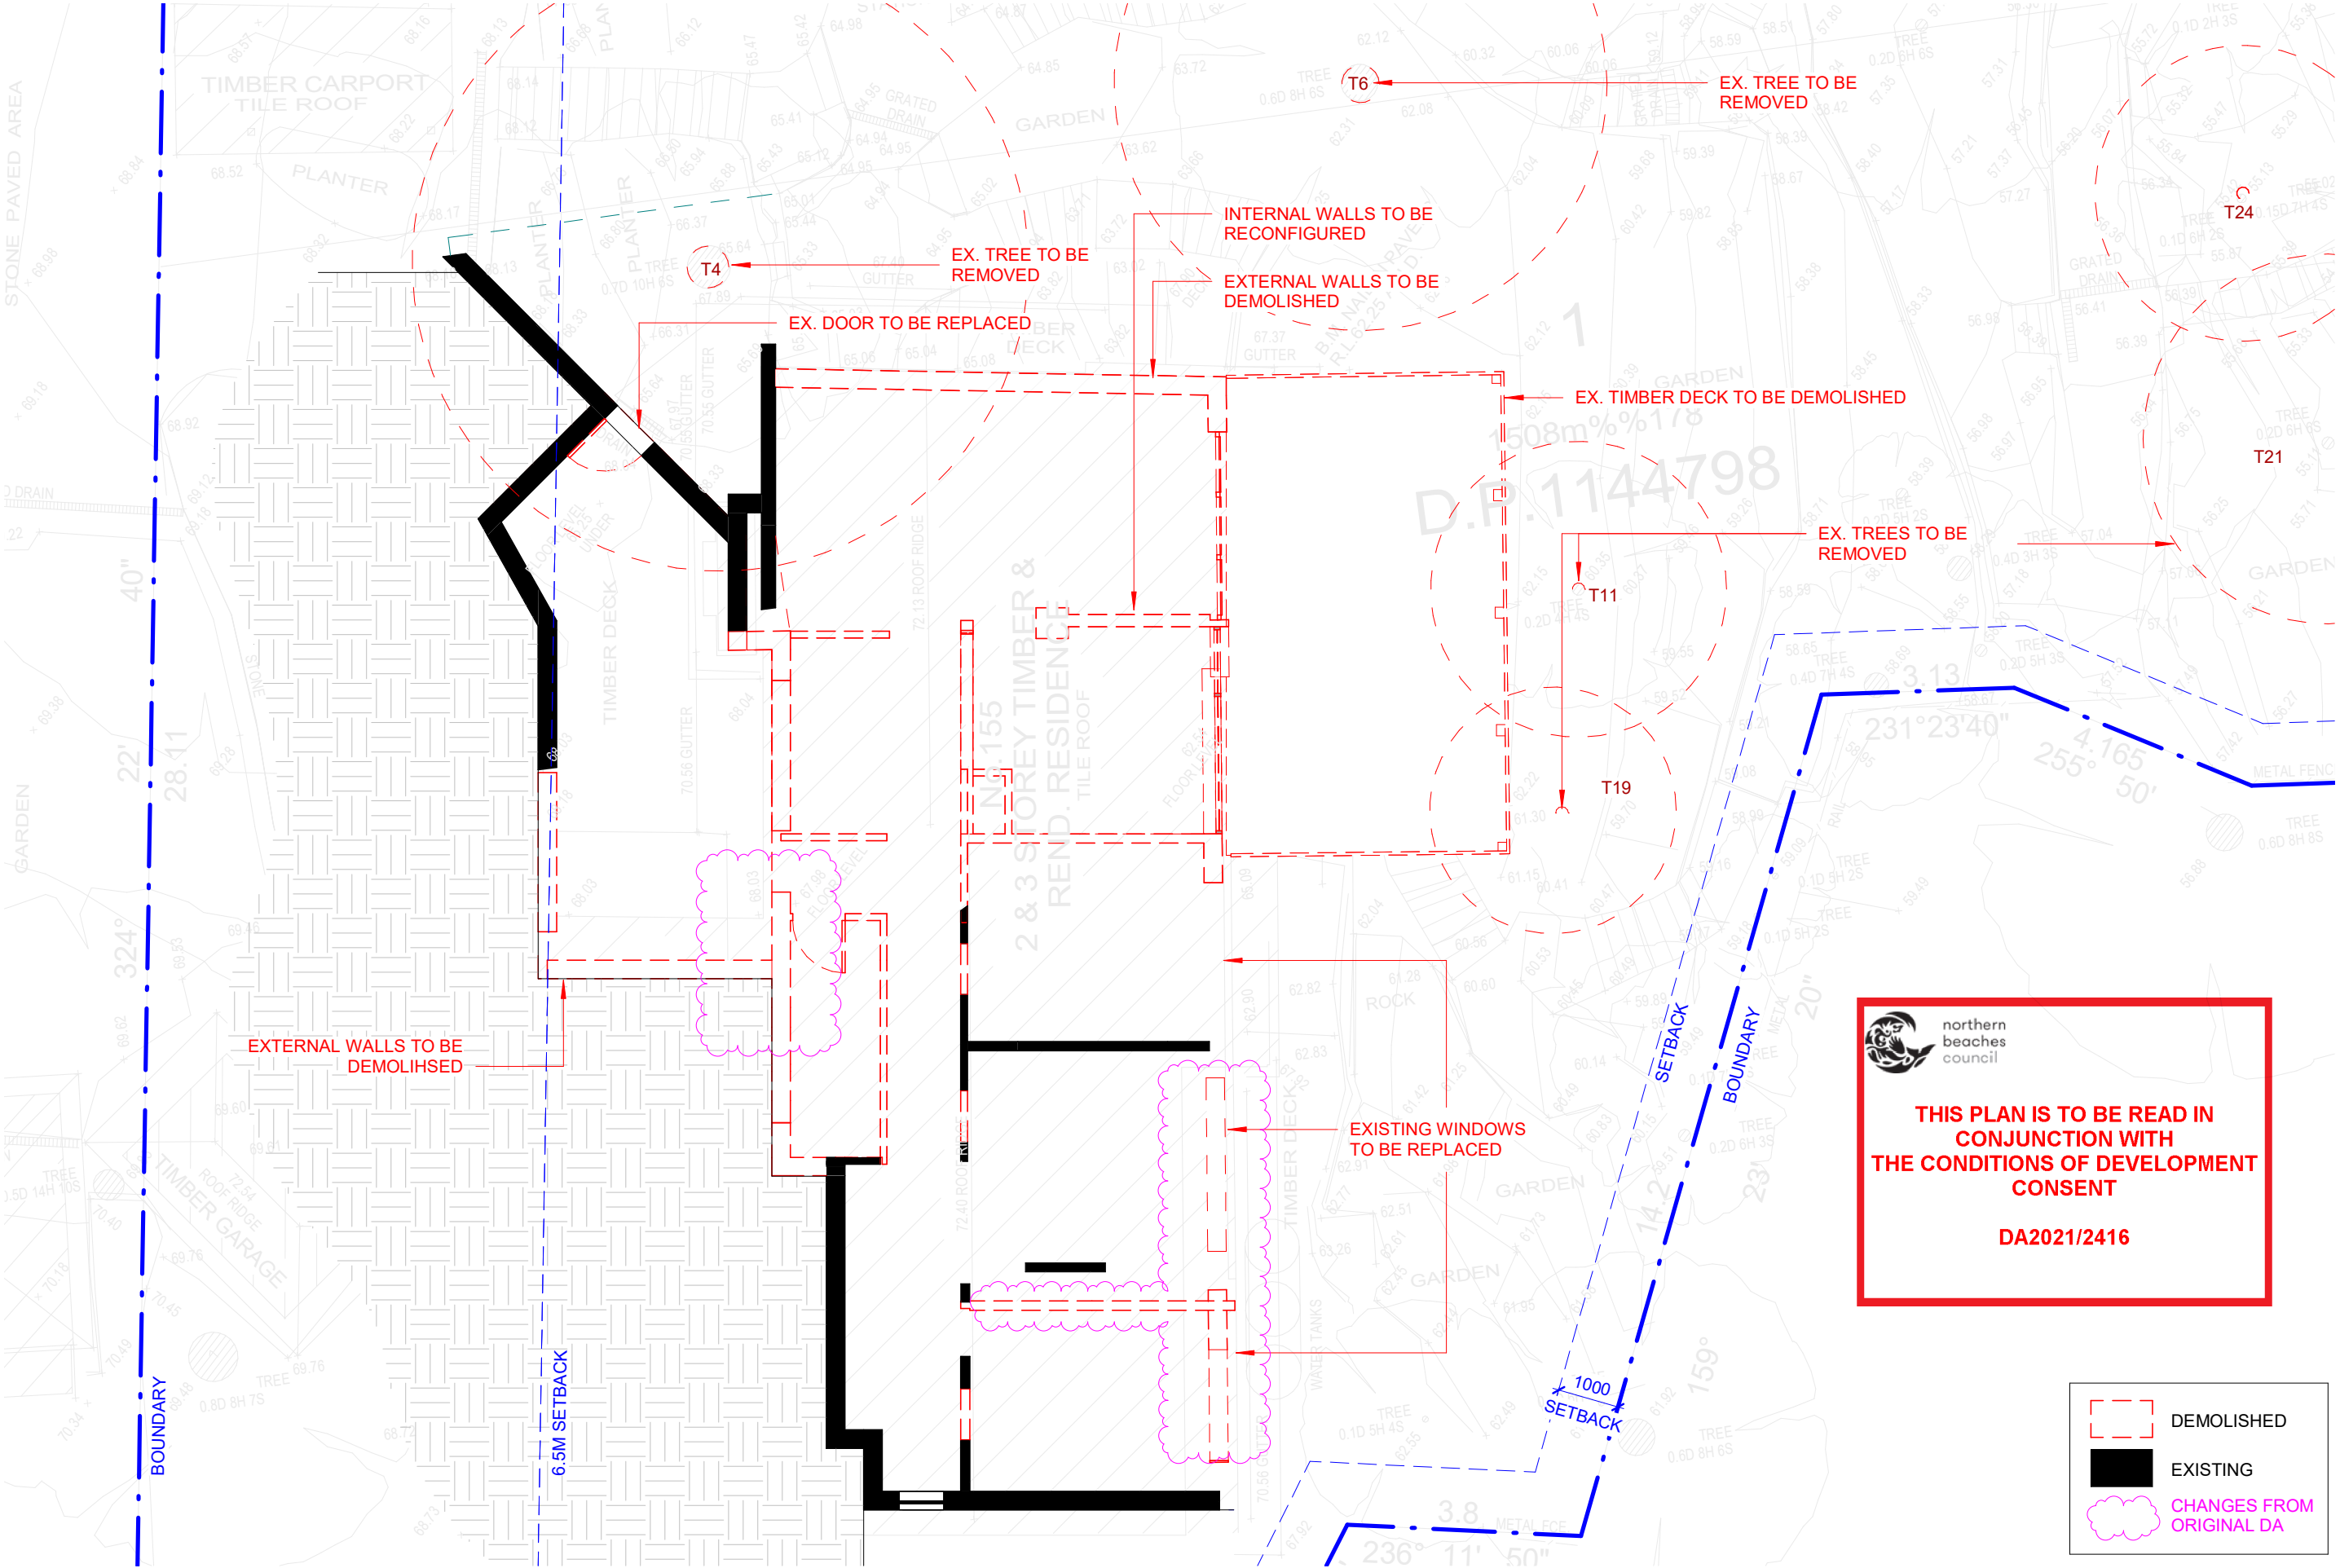

 northern
beaches
council

**THIS PLAN IS TO BE READ IN
CONJUNCTION WITH
THE CONDITIONS OF DEVELOPMENT
CONSENT**

DA2021/2416

 DEMOLISHED
 EXISTING
 CHANGES FROM
ORIGINAL DA

Project:
Greaser Lambert-Smith House
155 Pacific Road, Palm Beach

Project number 2021_135

Revisions		
No.	Description	Date
1	DA	2021-11-22
2	Section 4.55 Approval	2022-01-21
3	Revised DA Set	2022-04-19

Client:
Philip & Jo
Drawing Number:
DA101

Date 2022-04-19


Issue 3




Drawing:
Proposed Lower Ground Floor Plan

Scale 1 : 100 @ A3

Drawn by: EW Checked by: MB

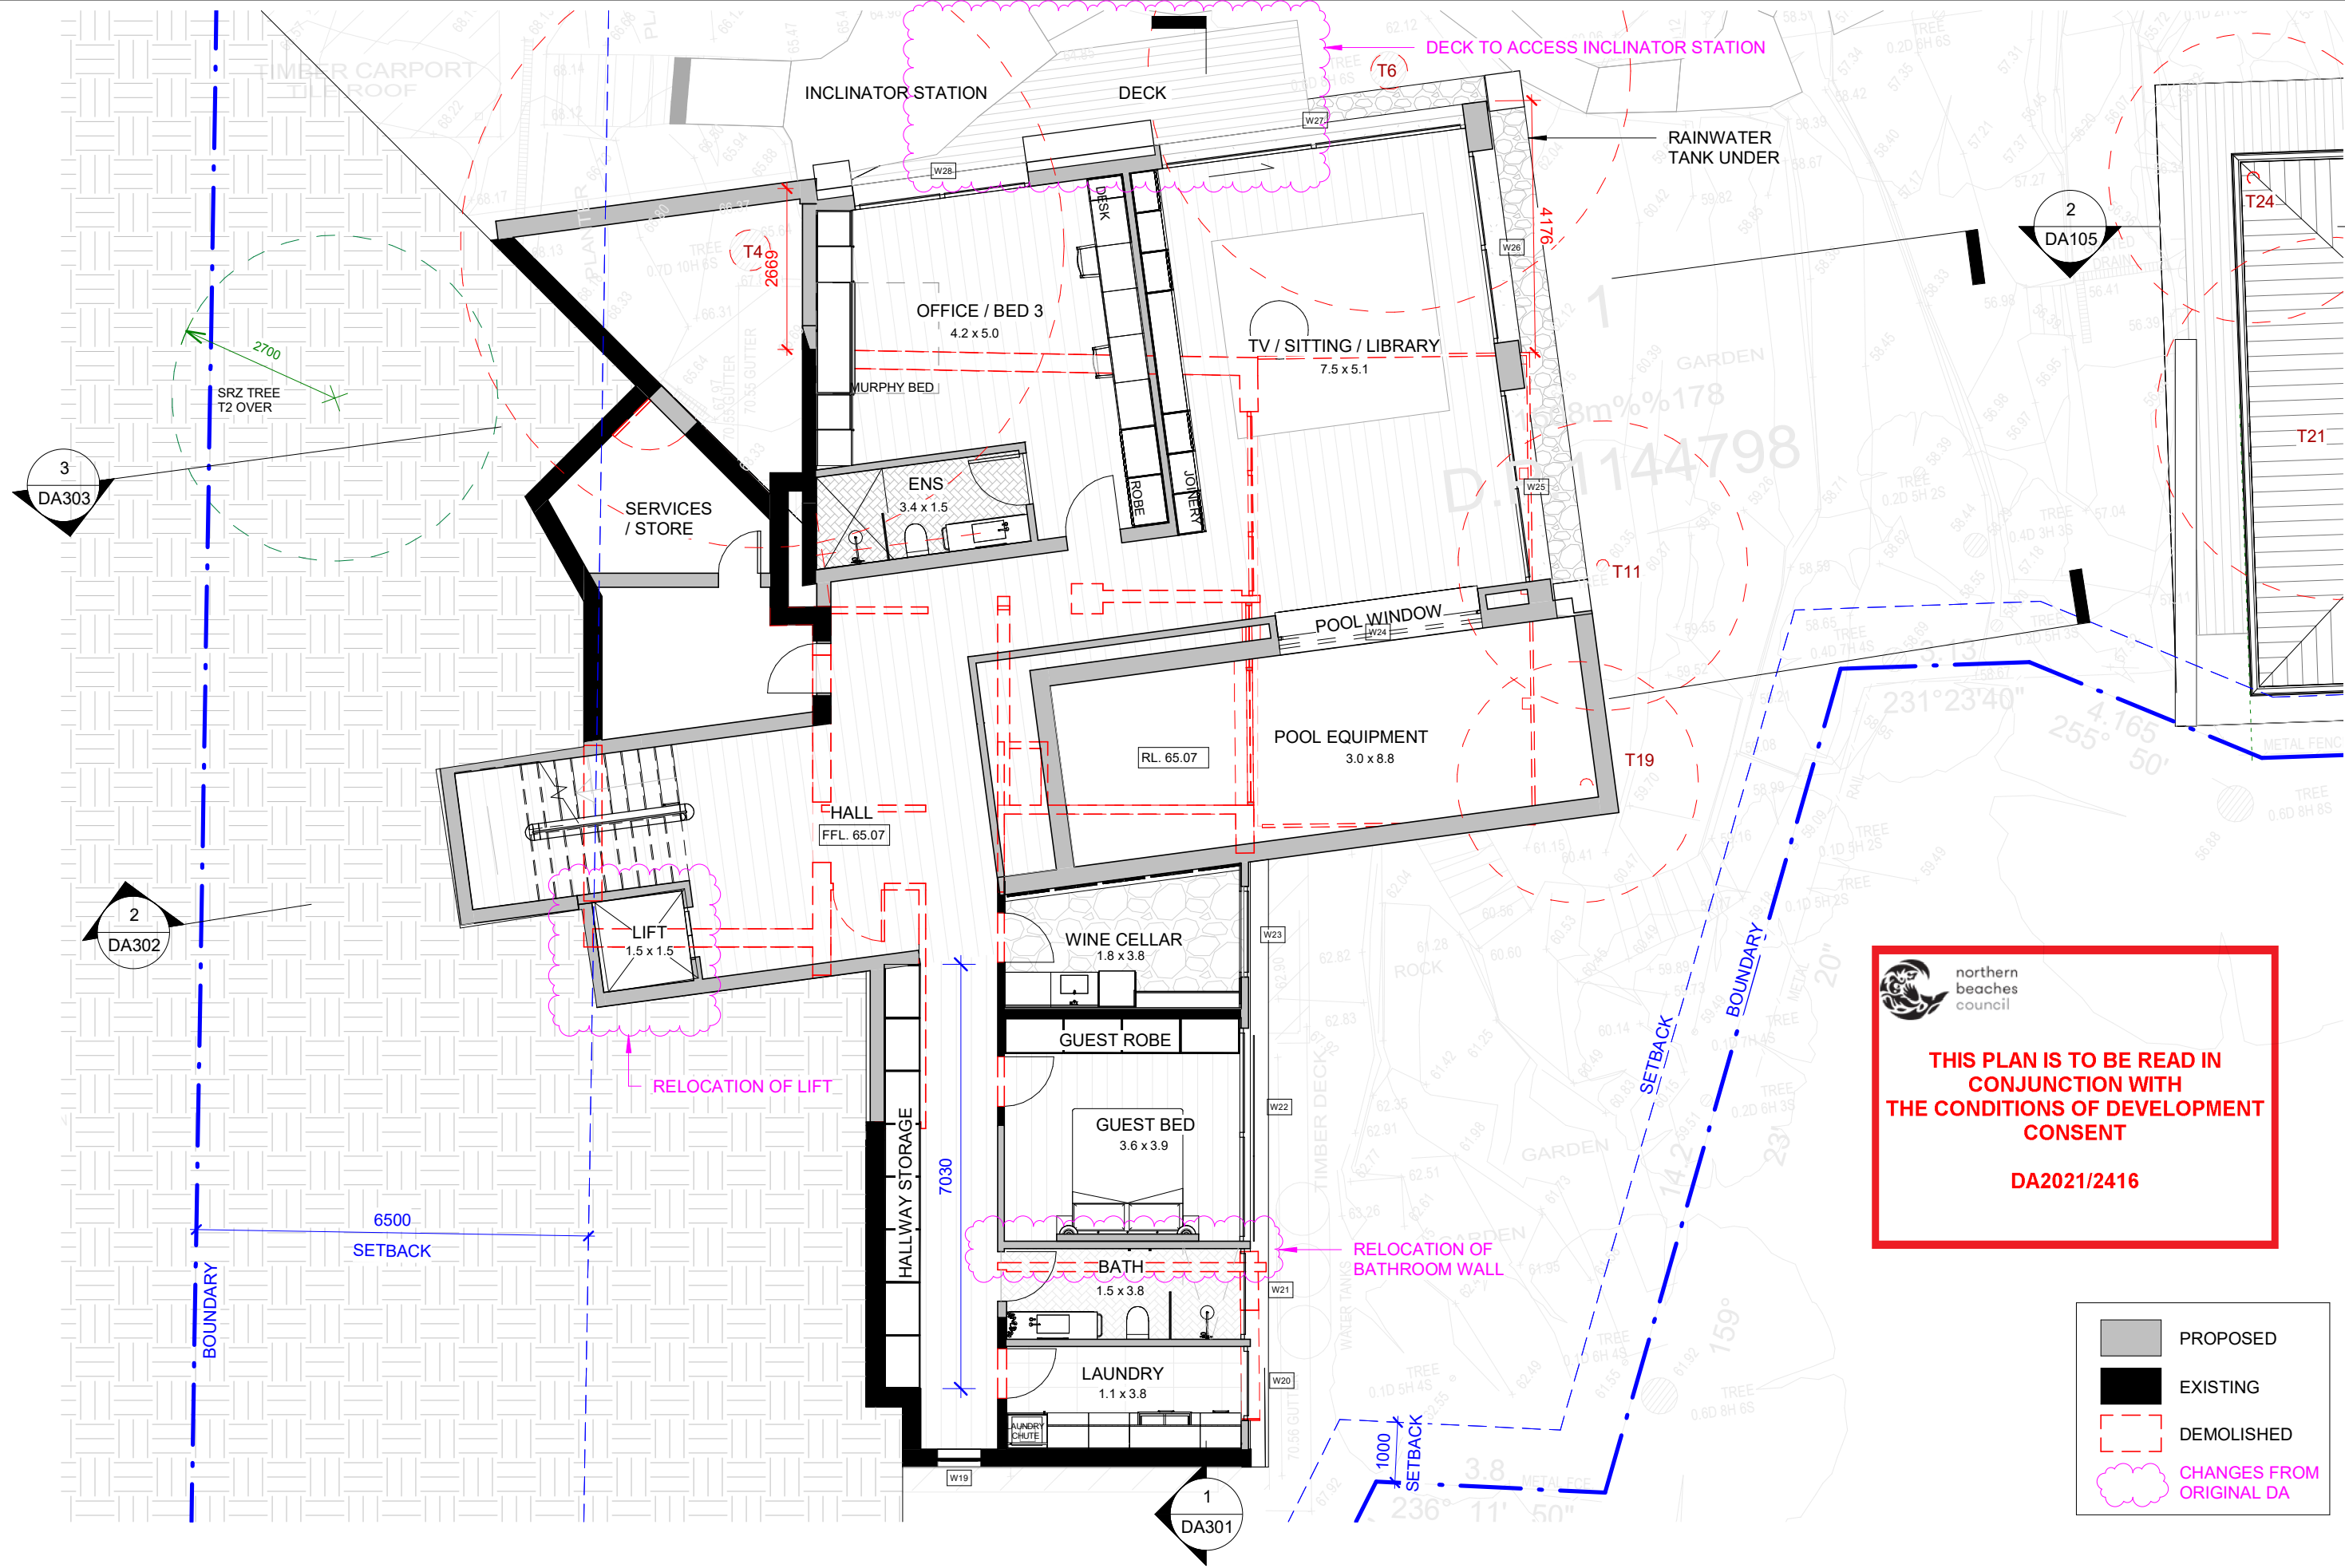

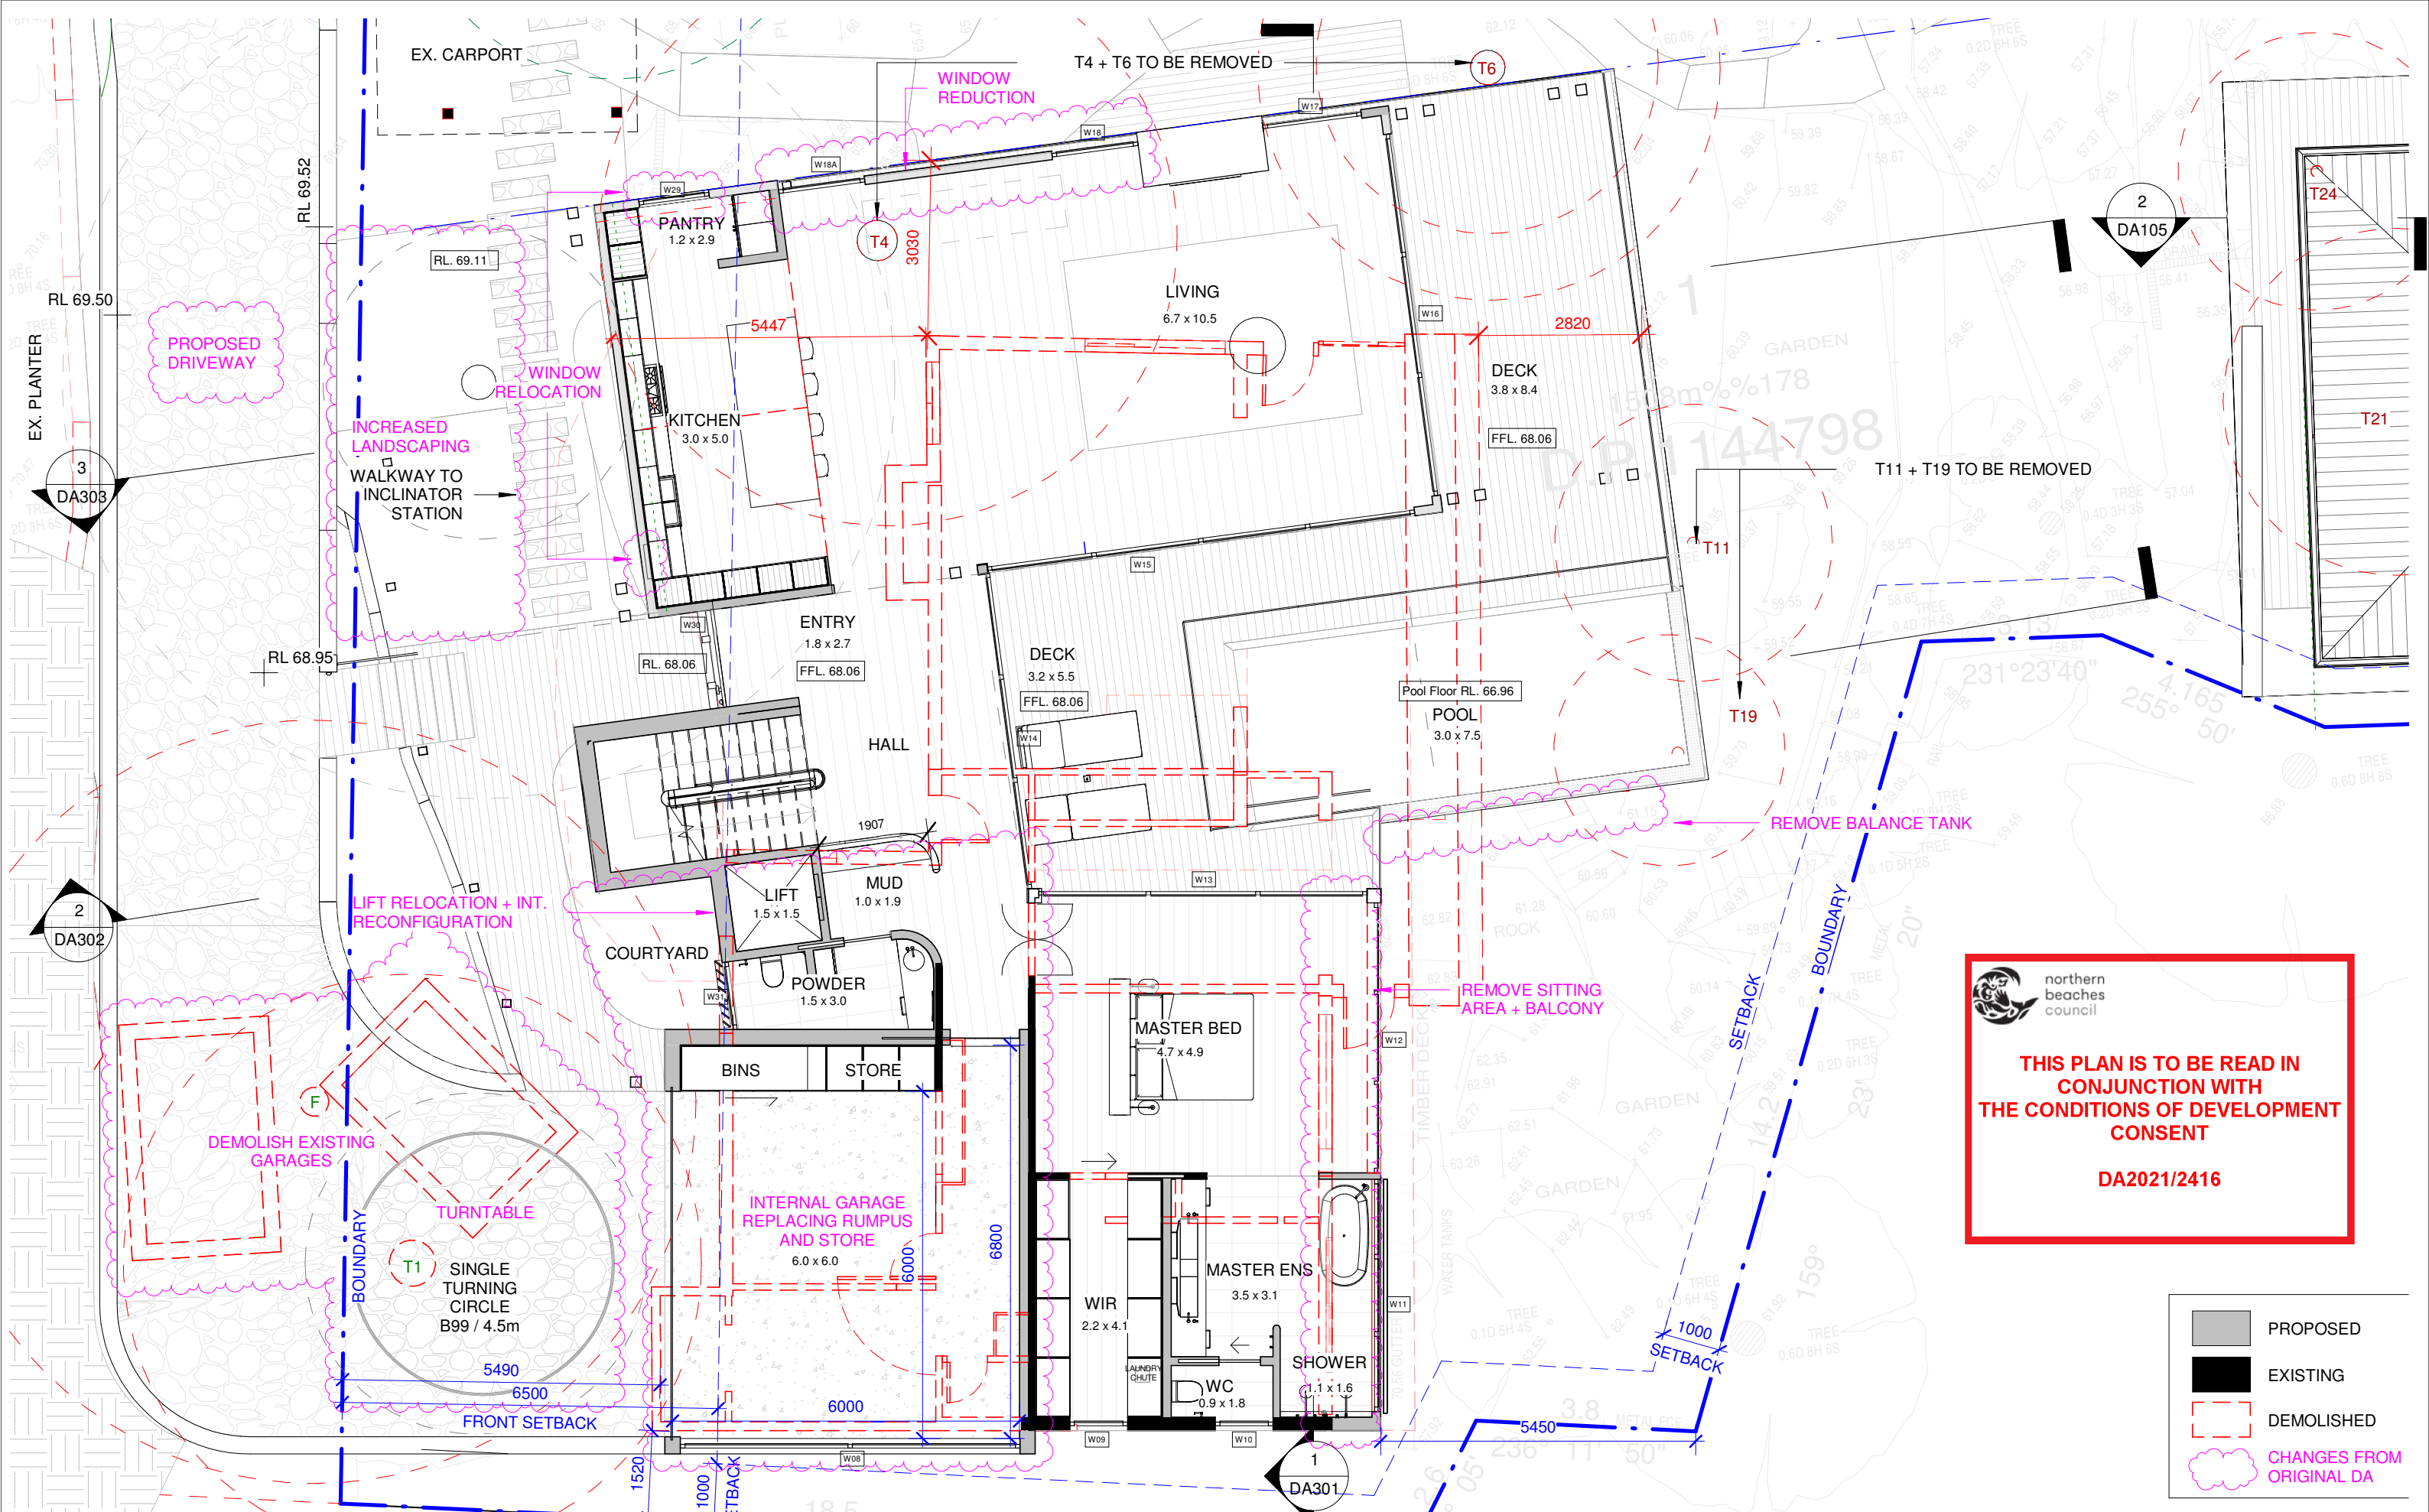

 northern
beaches
council

**THIS PLAN IS TO BE READ IN
CONJUNCTION WITH
THE CONDITIONS OF DEVELOPMENT
CONSENT**

DA2021/2416

	PROPOSED
	EXISTING
	DEMOLISHED
	CHANGES FROM ORIGINAL DA

cm

This Drawing must not be used for
Construction unless signed as Approved

© Copyright - This document is and shall
remain the property of CM Studio Pty Ltd.

CM Studio Conditions of Use: This
Document may only be used for the
purpose for which it was commissioned
and in accordance with the terms of
engagement for the commission.


Project:
Greaser Lambert-Smith House
155 Pacific Road, Palm Beach

Project number 2021_135

Revisions		
No.	Description	Date
1	DA	2021-11-22
2	DA RFI	2021-12-09
3	Revised DA Set	2022-04-19
4	Revised DA Set	2022-06-17

Client:
Philip & Jo
Drawing Number: Issue 4
DA102
Date 2022-06-17

Drawing:
Proposed Ground Floor Plan
Scale 1 : 100 @ A3
Drawn by: EW Checked by: MB

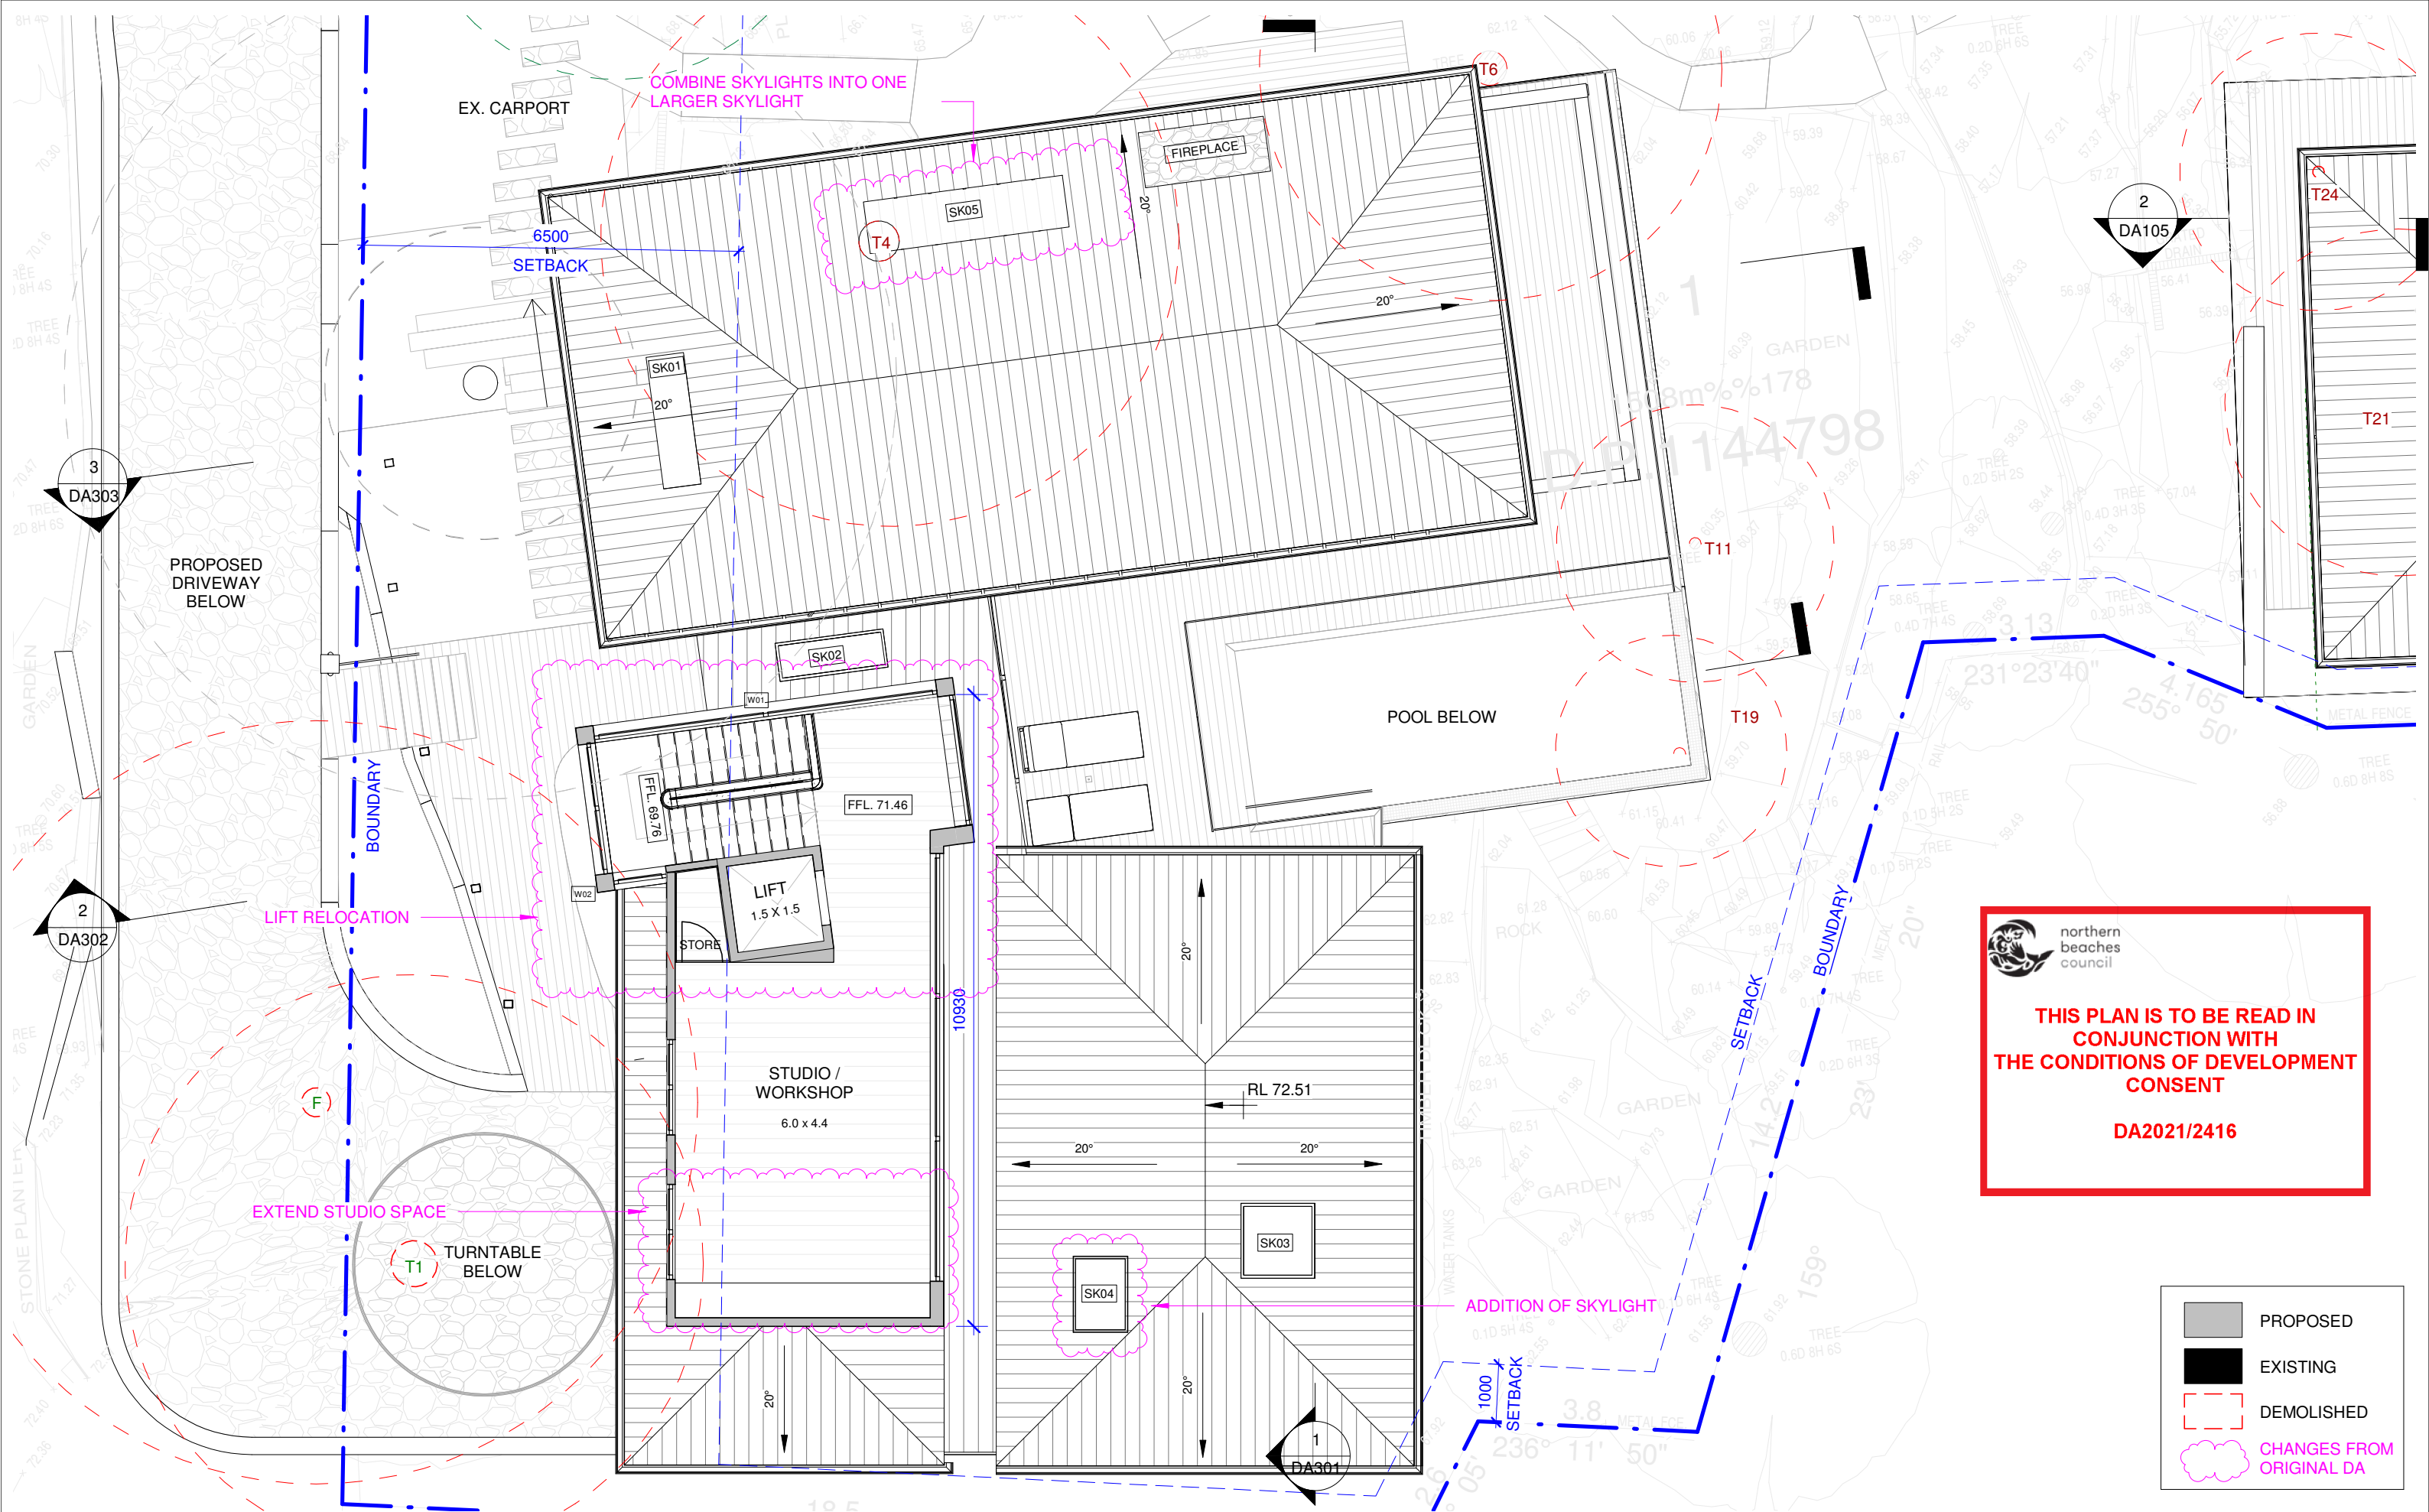

This Drawing must not be used for Construction unless signed as Approved

© Copyright - This document is and shall remain the property of CM Studio Pty Ltd.

CM Studio Conditions of Use: This Document may only be used for the purpose for which it was commissioned and in accordance with the terms of engagement for the commission.

Project:
Greaser Lambert-Smith House
155 Pacific Road, Palm Beach

Project number 2021_135

Revisions		
No.	Description	Date
1	DA	2021-11-22
2	Revised DA Set	2022-04-19
3	Revised DA Set	2022-06-17

Client:
Philip & Jo

Drawing Number: Issue 3


DA103

Date 2022-06-17

Drawing:
Proposed Level 1 Plan

Scale 1 : 100 @ A3

Drawn by: EW Checked by: MB

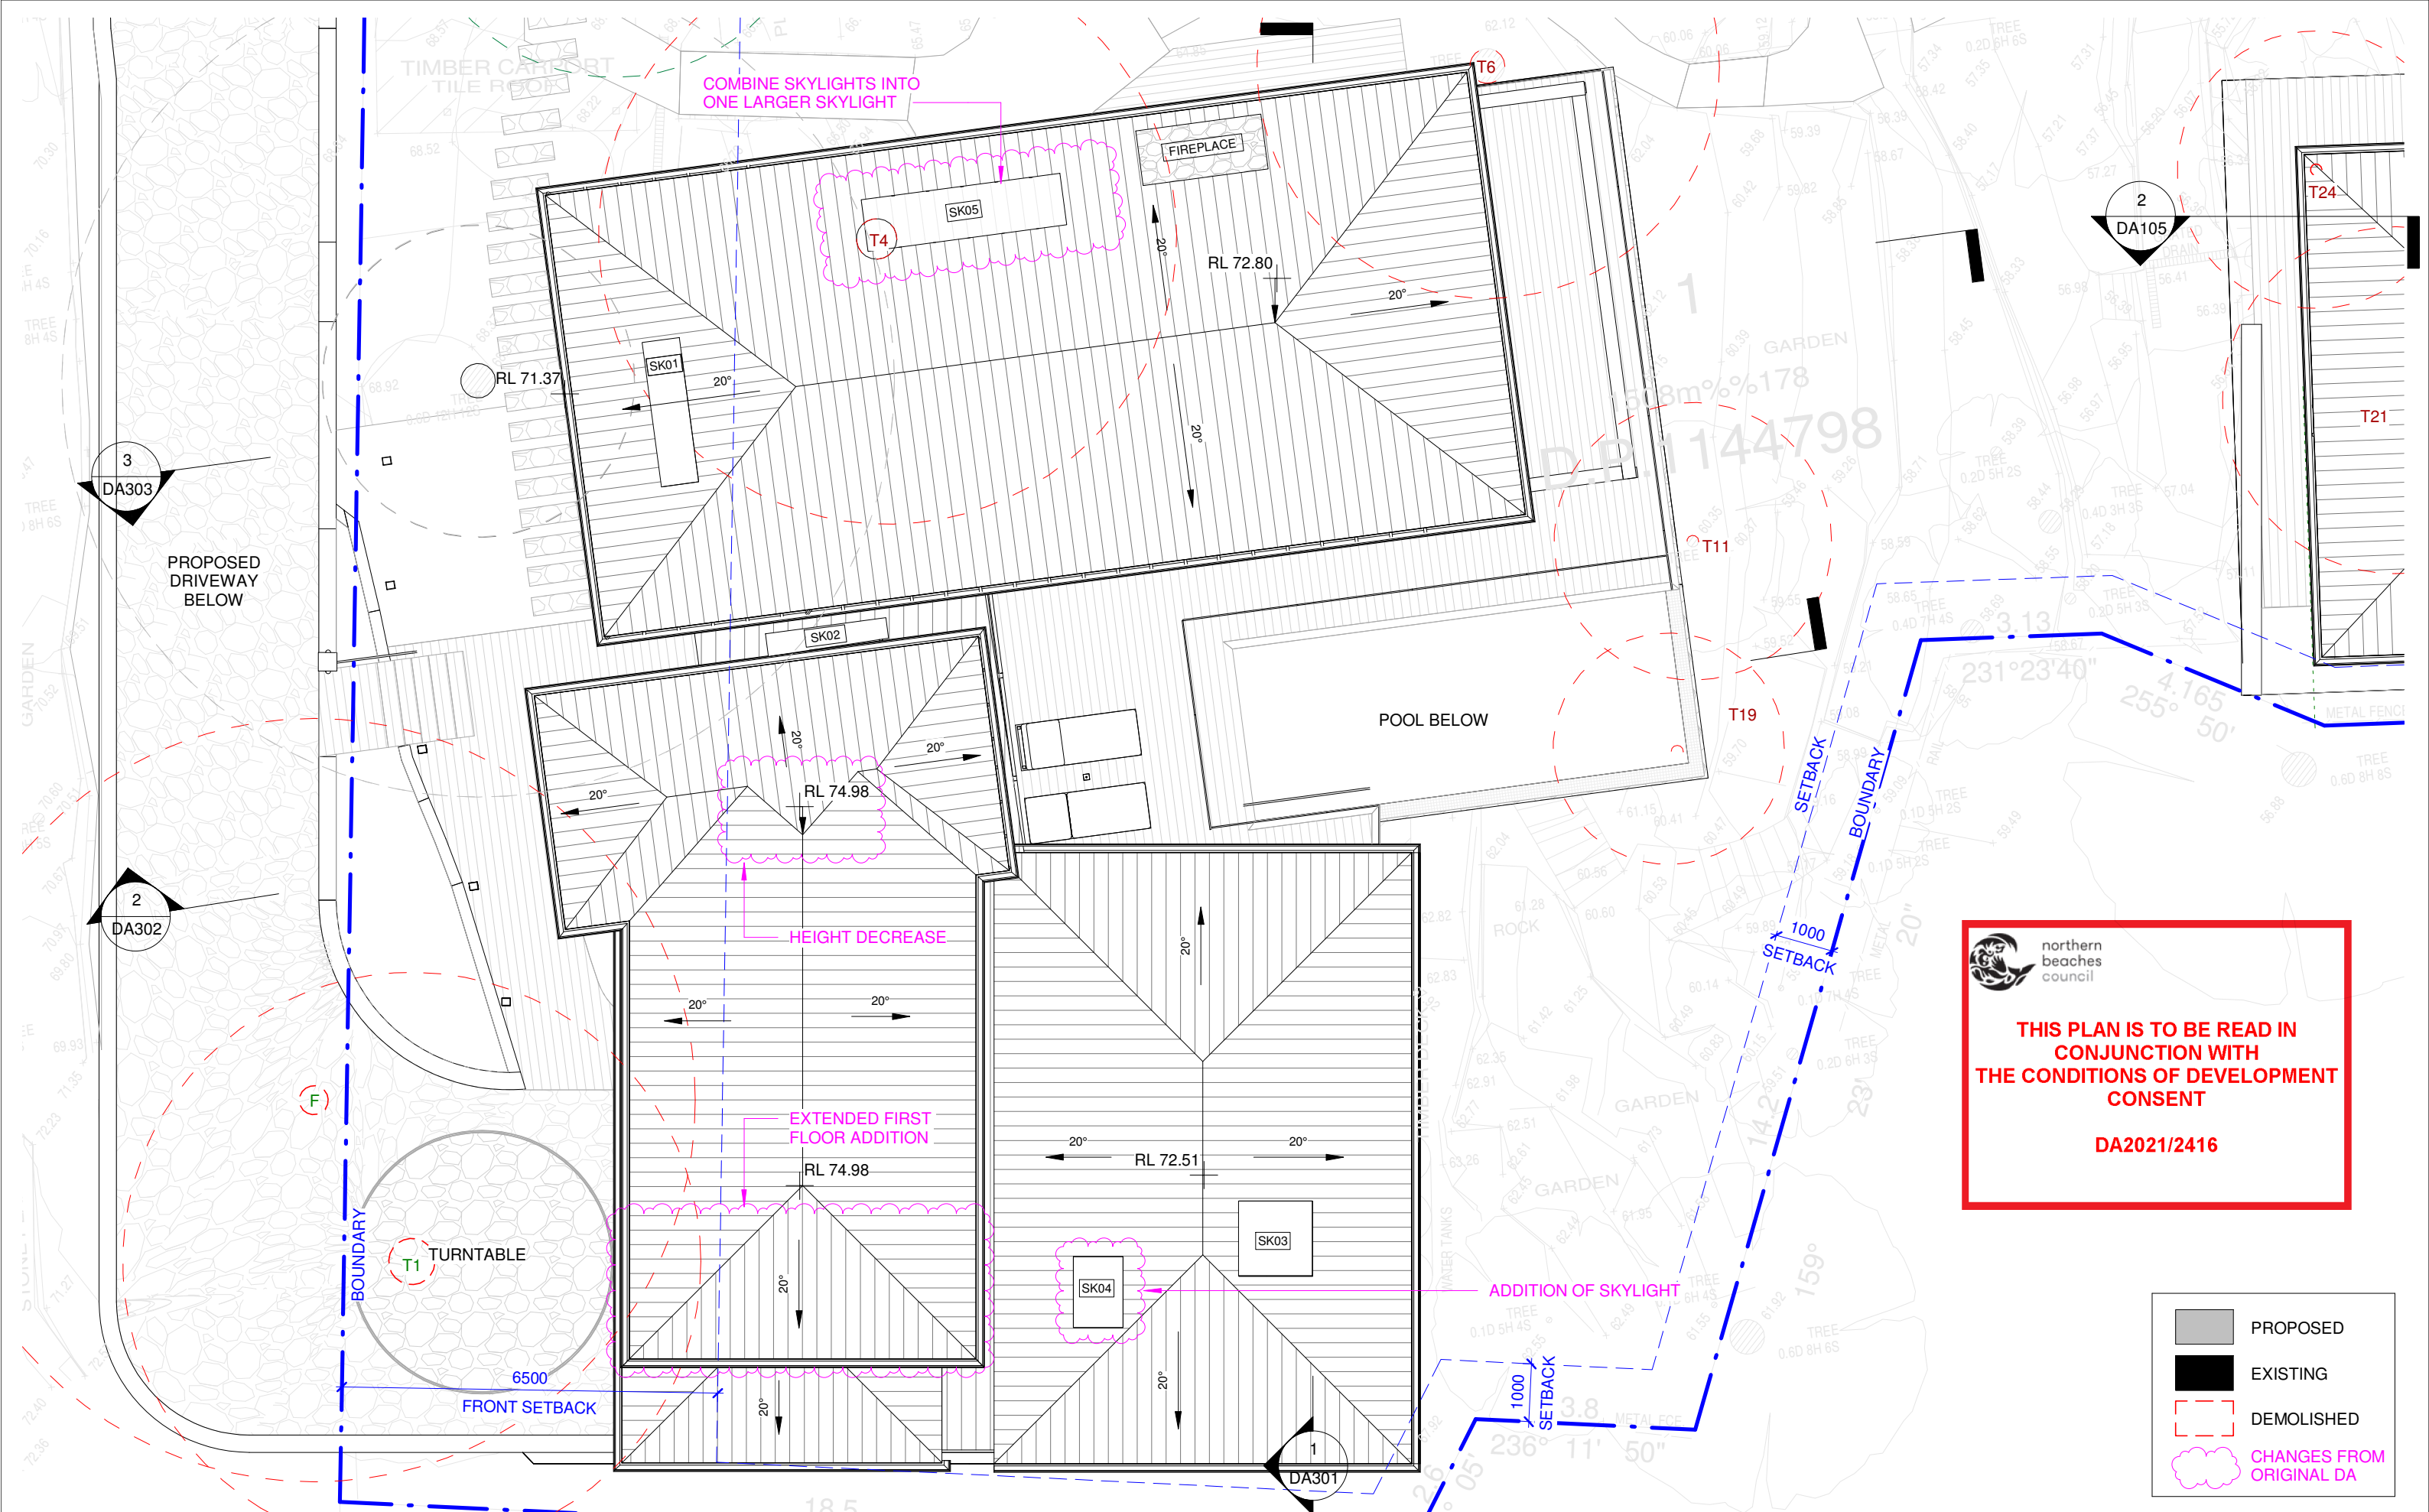

 northern beaches council

THIS PLAN IS TO BE READ IN CONJUNCTION WITH THE CONDITIONS OF DEVELOPMENT CONSENT

DA2021/2416

	PROPOSED
	EXISTING
	DEMOLISHED
	CHANGES FROM ORIGINAL DA



This Drawing must not be used for Construction unless signed as Approved

© Copyright - This document is and shall remain the property of CM Studio Pty Ltd.

CM Studio Conditions of Use: This Document may only be used for the purpose for which it was commissioned and in accordance with the terms of engagement for the commission.

Project:
Greaser Lambert-Smith House
155 Pacific Road, Palm Beach

Project number **2021_135**

Revisions		
No.	Description	Date
1	DA	2021-11-22
2	Revised DA Set	2022-04-19
3	Revised DA Set	2022-06-17

Client:
Philip & Jo

Drawing Number: **DA104**



Date **2022-06-17**

Issue **3**

Drawing:
Proposed Roof Plan

Scale **1 : 100 @ A3**

Drawn by: **EW** Checked by: **MB**

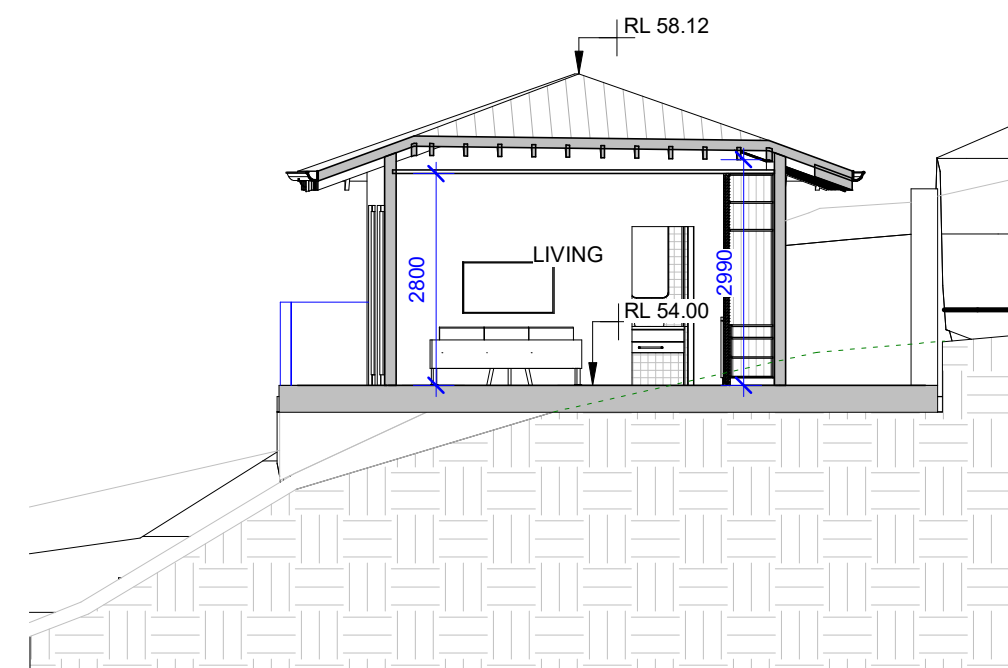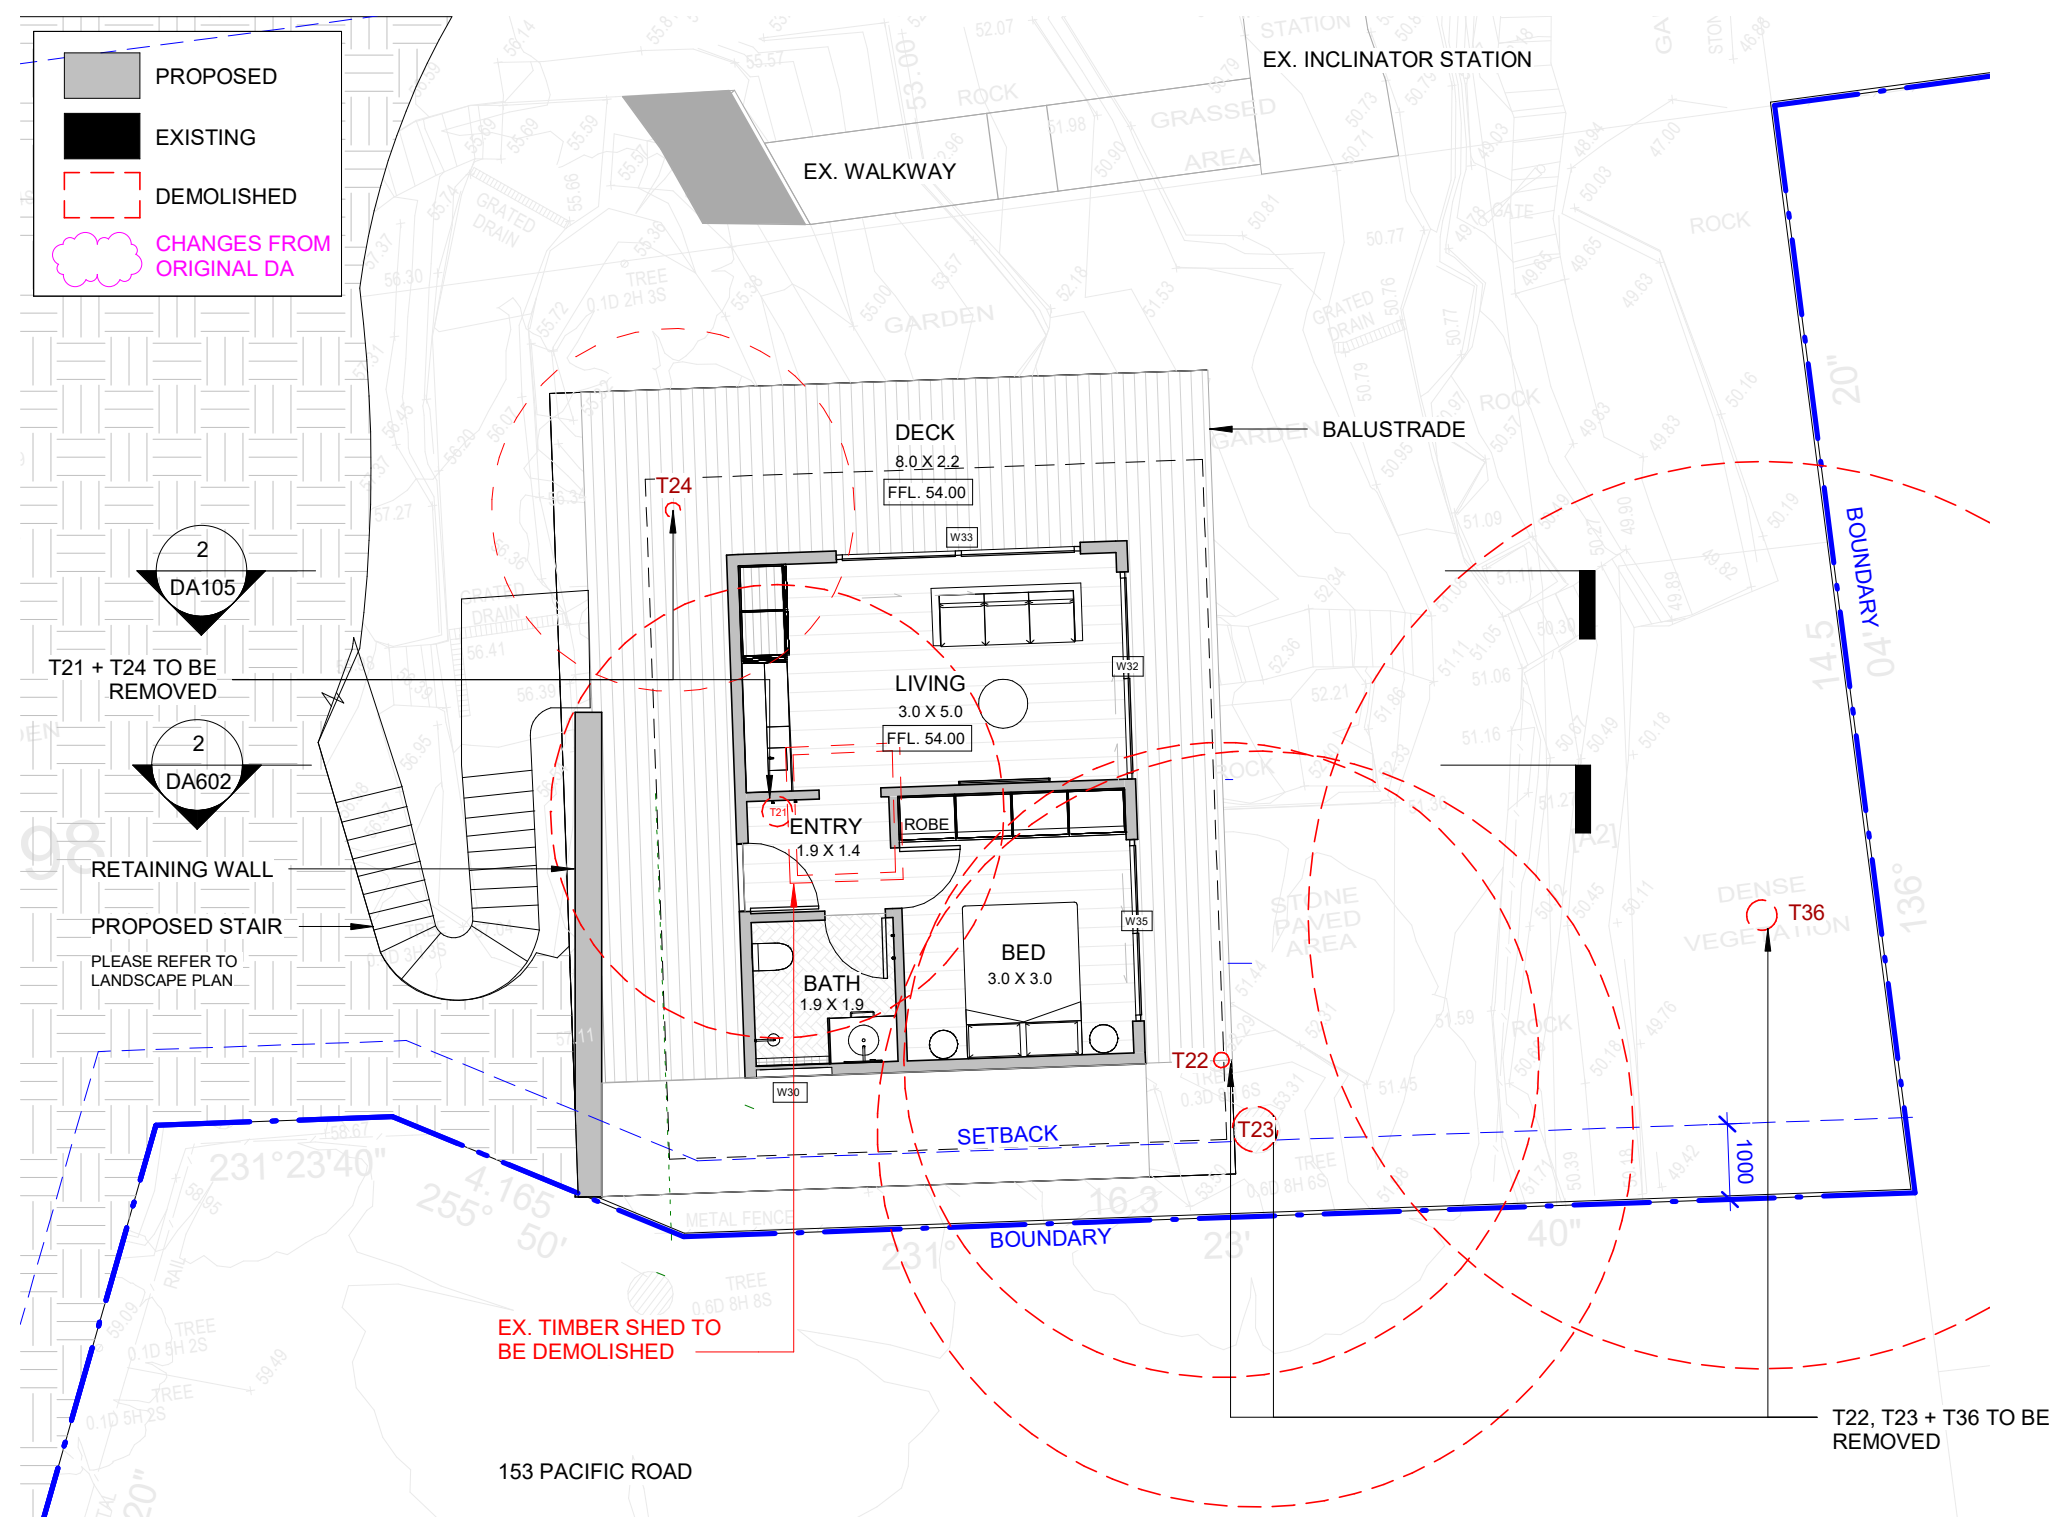


northern
beaches
council

**THIS PLAN IS TO BE READ IN
CONJUNCTION WITH
THE CONDITIONS OF DEVELOPMENT
CONSENT**

DA2021/2416

	TIMBER
	TILES
	CLADDING
	RENDERED WALL
	STONE
	GLASS
	DEMOLITION
	PROPOSED
	EXISTING
	CHANGES TO ORIGINAL DA

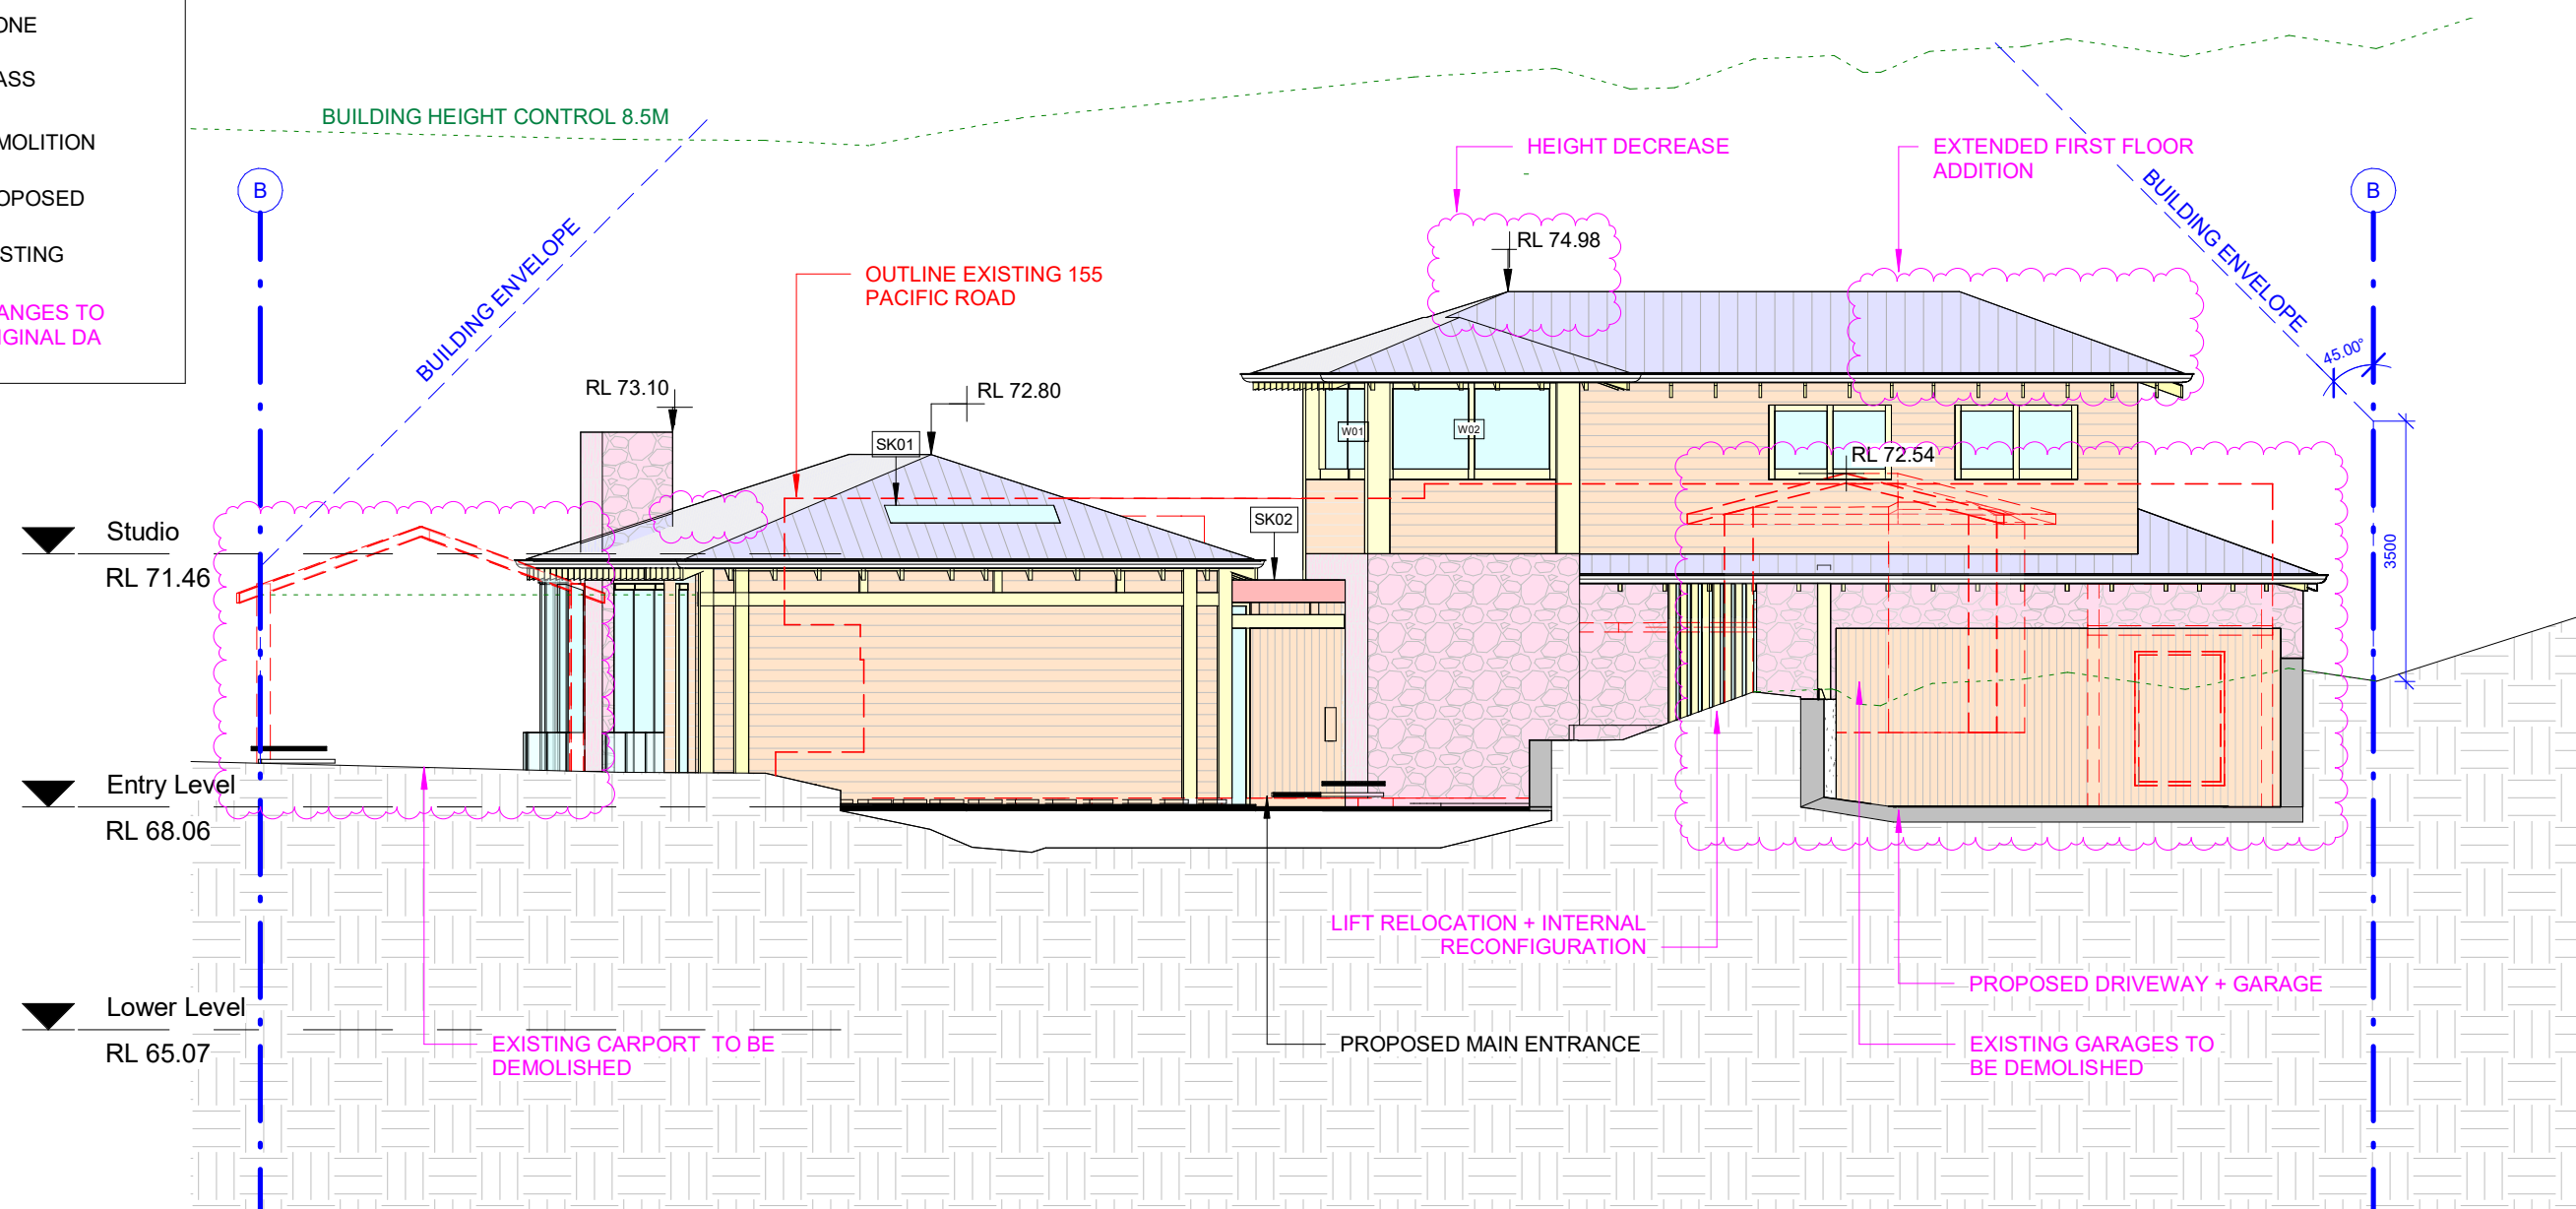

**THIS PLAN IS TO BE READ IN
CONJUNCTION WITH
THE CONDITIONS OF DEVELOPMENT
CONSENT**

DA2021/2416



CM Studio Conditions of Use: This Document may only be used for the purpose for which it was commissioned and in accordance with the terms of engagement for the commission.

Project number 2021_135

Revisions		
No.	Description	Date
1	DA	2021-11-22
2	Revised DA Set	2022-04-19

Date 2022-04-19

Drawn by: **EW** Checked by: **MB**



THIS PLAN IS TO BE READ IN
CONJUNCTION WITH
THE CONDITIONS OF DEVELOPMENT
CONSENT


DA2021/2416

MATERIAL COLOUR CODE

- TIMBER
- TILES
- CLADDING
- RENDERED WALL
- STONE
- GLASS
- DEMOLITION
- PROPOSED
- EXISTING
- CHANGES TO ORIGINAL DA

BUILDING HEIGHT CONTROL 10M

BUILDING HEIGHT CONTROL 8.5M

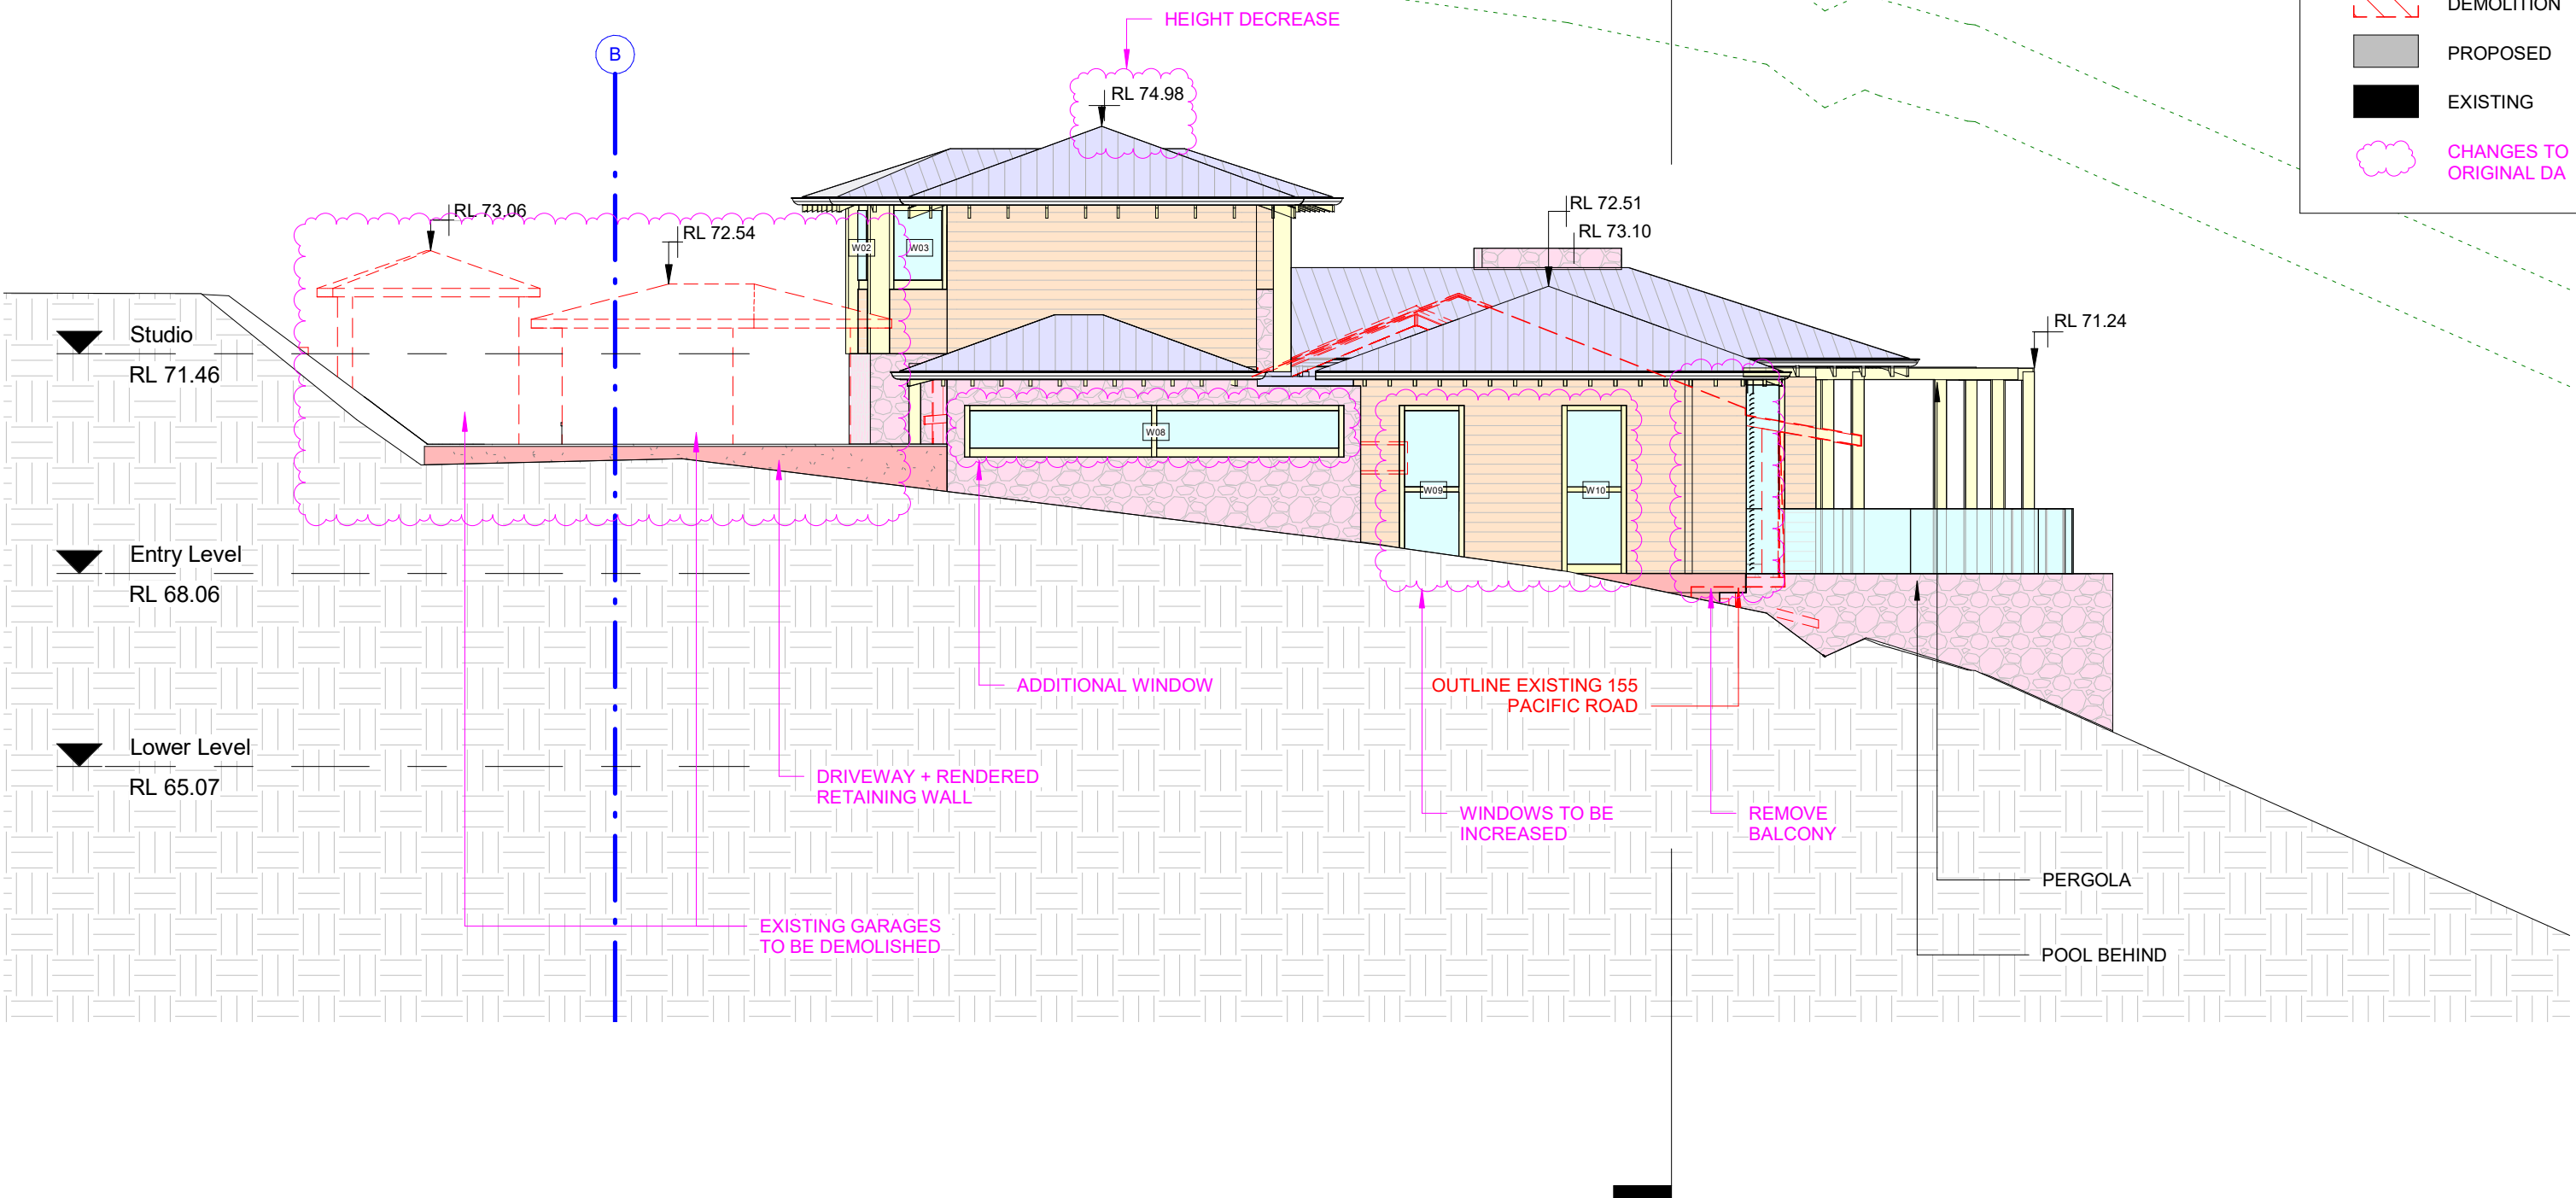

This Drawing must not be used for
Construction unless signed as Approved

© Copyright - This document is and shall
remain the property of CM Studio Pty Ltd.

CM Studio Conditions of Use: This
Document may only be used for the
purpose for which it was commissioned
and in accordance with the terms of
engagement for the commission.

Project:

Greaser Lambert-Smith House

155 Pacific Road, Palm Beach

Project number

2021_135

Revisions

No.	Description	Date
1	DA	2021-11-22
2	Revised DA Set	2022-04-19

Client:

Philip & Jo

Drawing Number:

DA202

Date

2022-04-19

Issue 2

Drawing:

Southeast Elevation

Scale

1 : 100 @ A3

Drawn by:

EW


Checked by:

MB

	TIMBER
	TILES
	CLADDING
	RENDERED WALL
	STONE
	GLASS
	DEMOLITION
	PROPOSED
	EXISTING
	CHANGES TO ORIGINAL DA



DA2021/2416

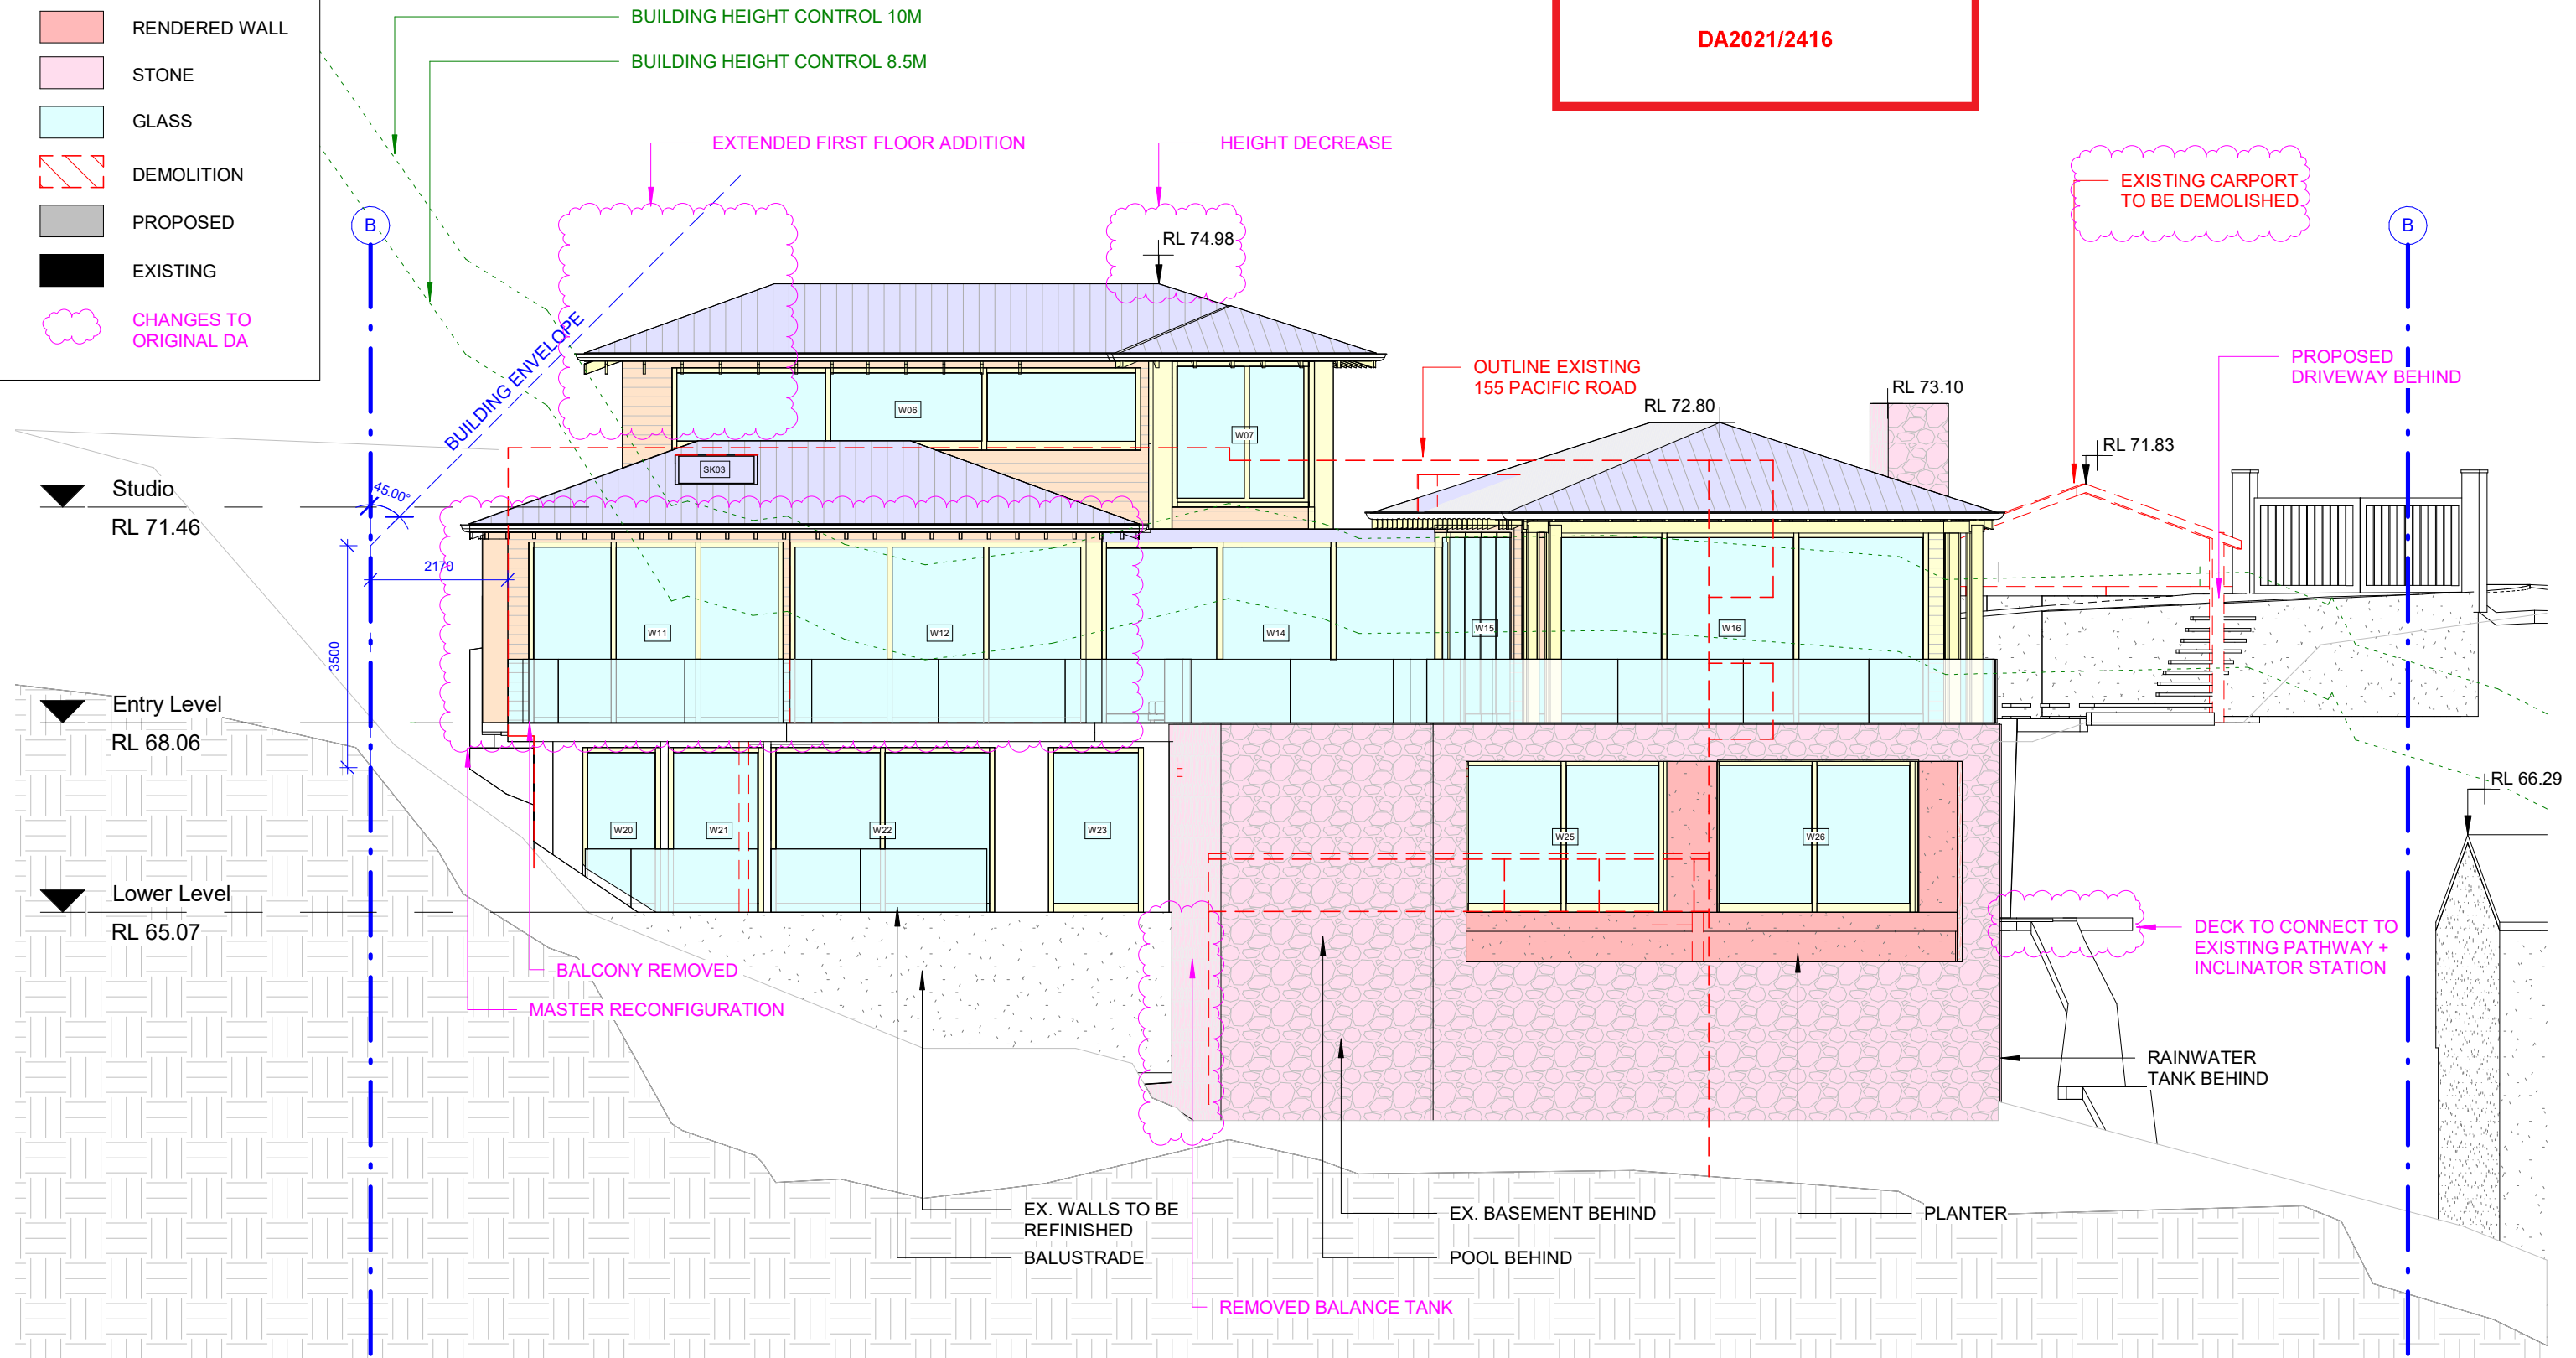

CM Studio Conditions of Use: This Document may only be used for the purpose for which it was commissioned and in accordance with the terms of engagement for the commission.

Project number 2021_135

Revisions		
No.	Description	Date
1	DA	2021-11-22
2	Revised DA Set	2022-04-19

Date 2022-04-19


Drawn by: EW Checked by: MB



THIS PLAN IS TO BE READ IN
CONJUNCTION WITH
THE CONDITIONS OF DEVELOPMENT
CONSENT

DA2021/2416

BUILDING HEIGHT CONTROL 8.5M

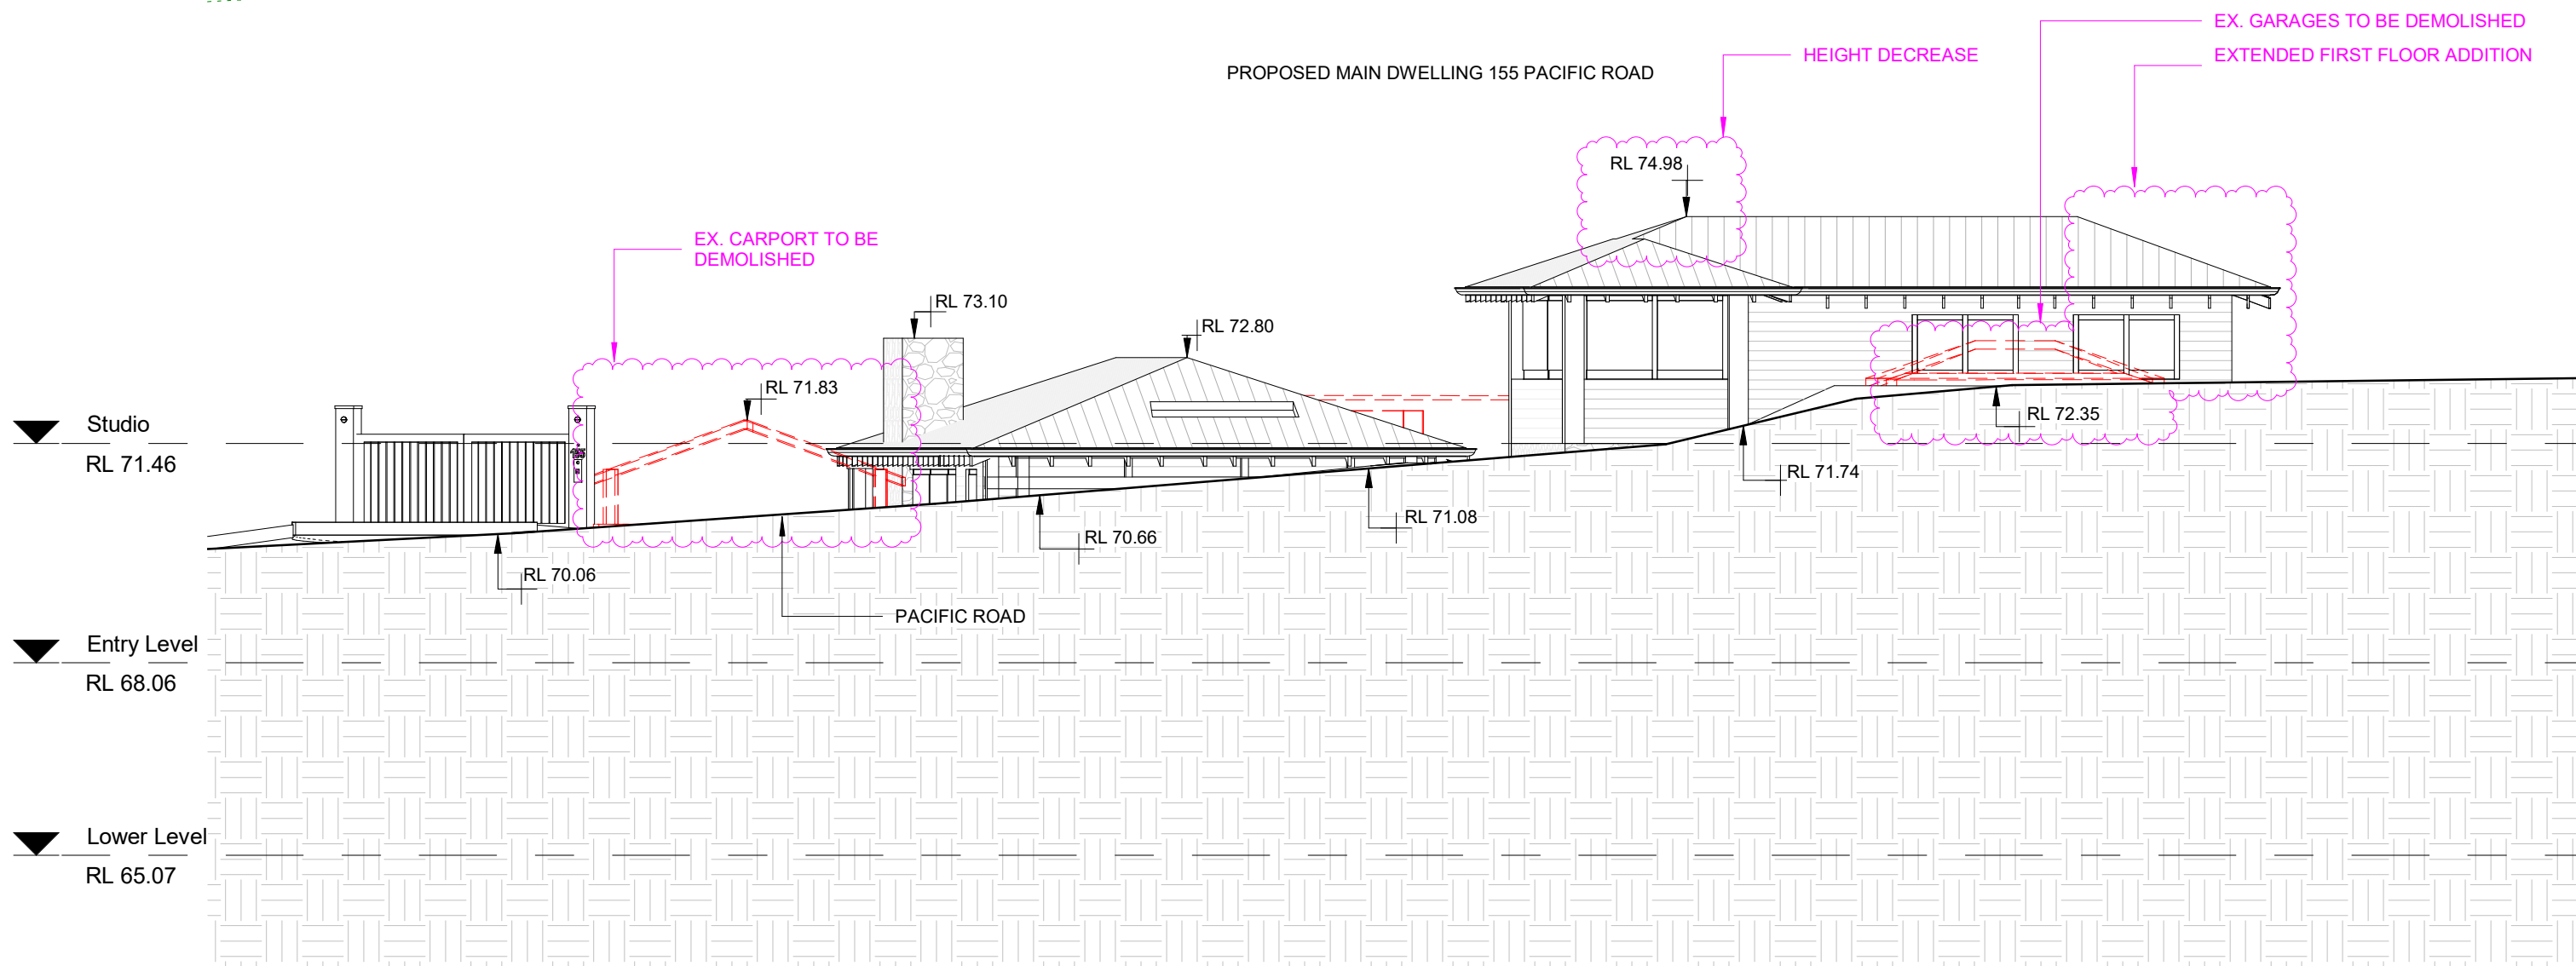

This Drawing must not be used for
Construction unless signed as Approved

© Copyright - This document is and shall
remain the property of CM Studio Pty Ltd.

CM Studio Conditions of Use: This
Document may only be used for the
purpose for which it was commissioned
and in accordance with the terms of
engagement for the commission.

Project:

Greider Lambert-Smith House

155 Pacific Road, Palm Beach

Project number

2021_135

Revisions

No.	Description	Date
1	DA	2021-11-22
2	Revised DA Set	2022-04-19

Client:

Philip & Jo

Drawing Number:

DA205

Date

2022-04-19

Issue 2

Drawing:

Streetscape Elevation

Scale 1 : 100 @ A3

Drawn by:


EW

Checked by:


MB

MATERIAL COLOUR CODE

- TIMBER
- TILES
- CLADDING
- RENDERED WALL
- STONE
- GLASS
- DEMOLITION
- PROPOSED
- EXISTING
- CHANGES TO ORIGINAL DA

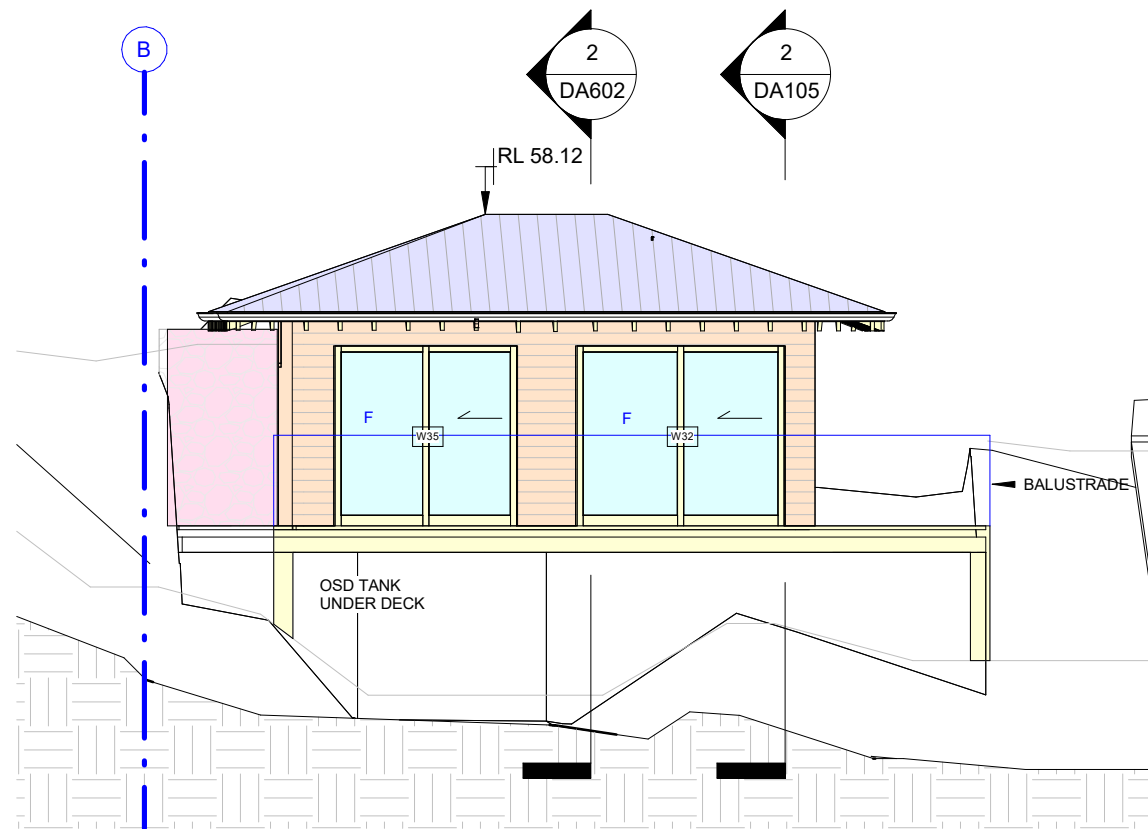


1 DA NE Elevation Cottage
1 : 100

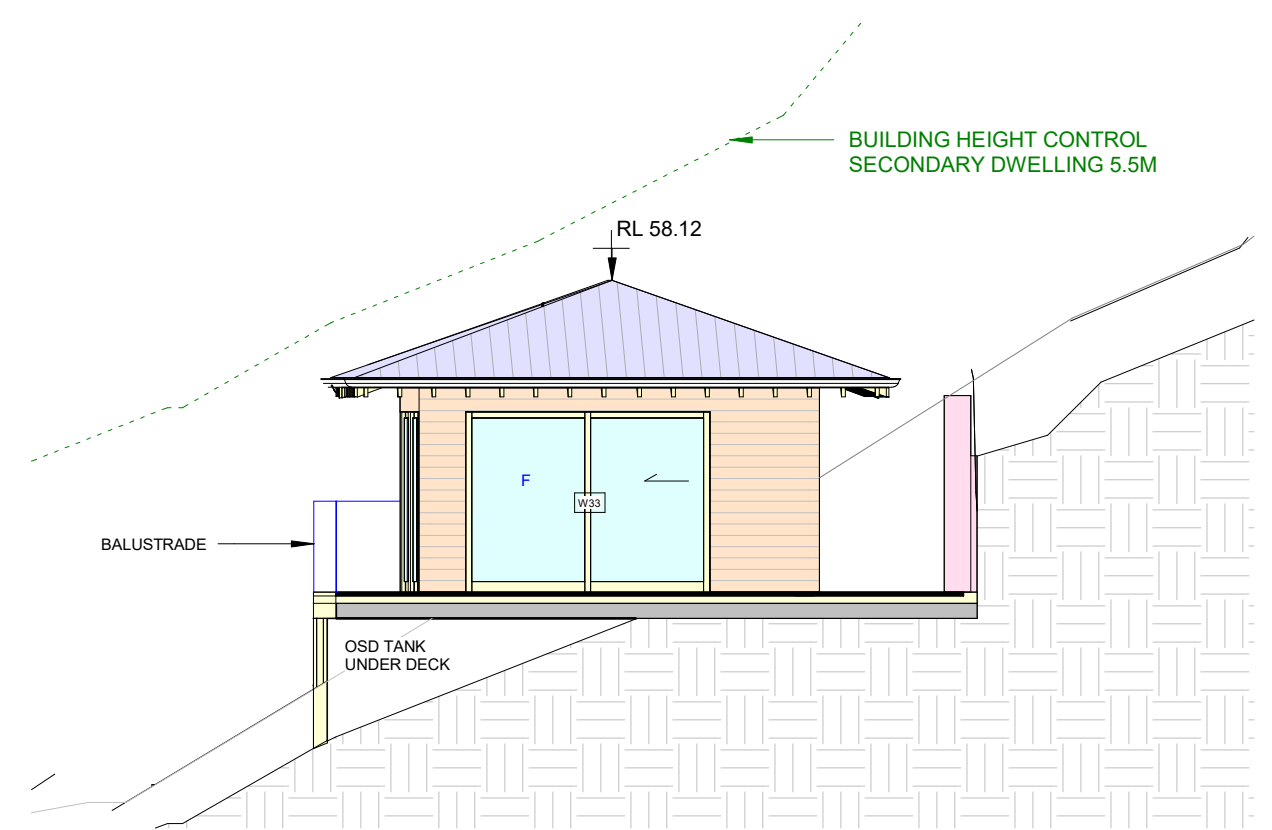


2 DA NW Elevation Cottage
1 : 100

THIS PLAN IS TO BE READ IN CONJUNCTION WITH THE CONDITIONS OF DEVELOPMENT CONSENT

DA2021/2416

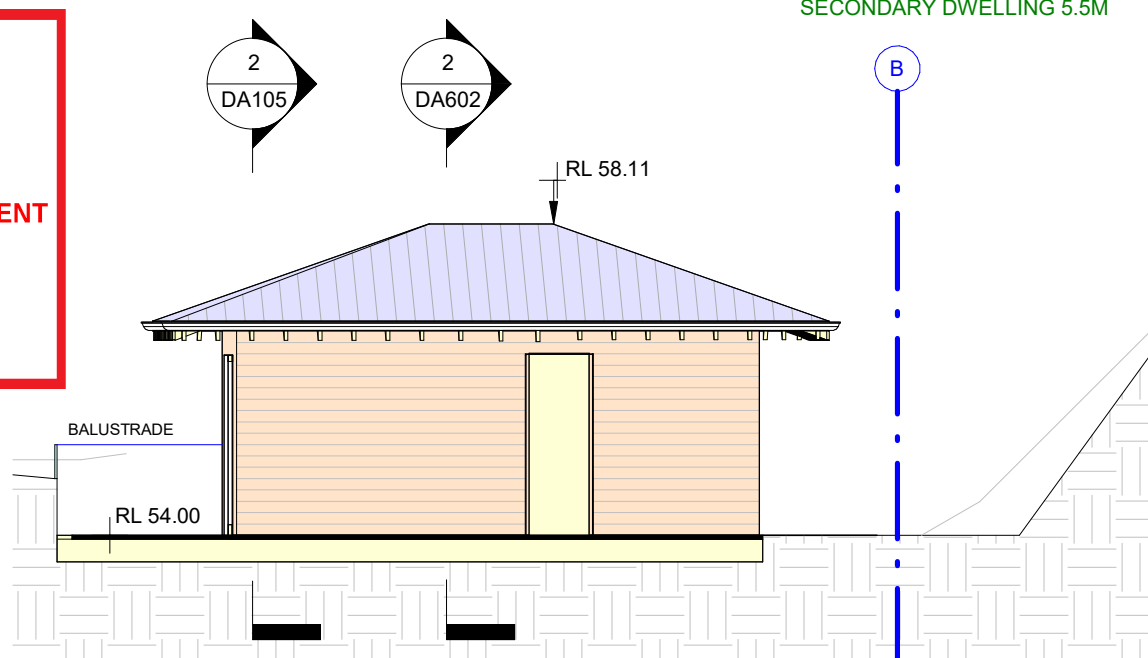

3 DA SW Elevation Cottage
1 : 100

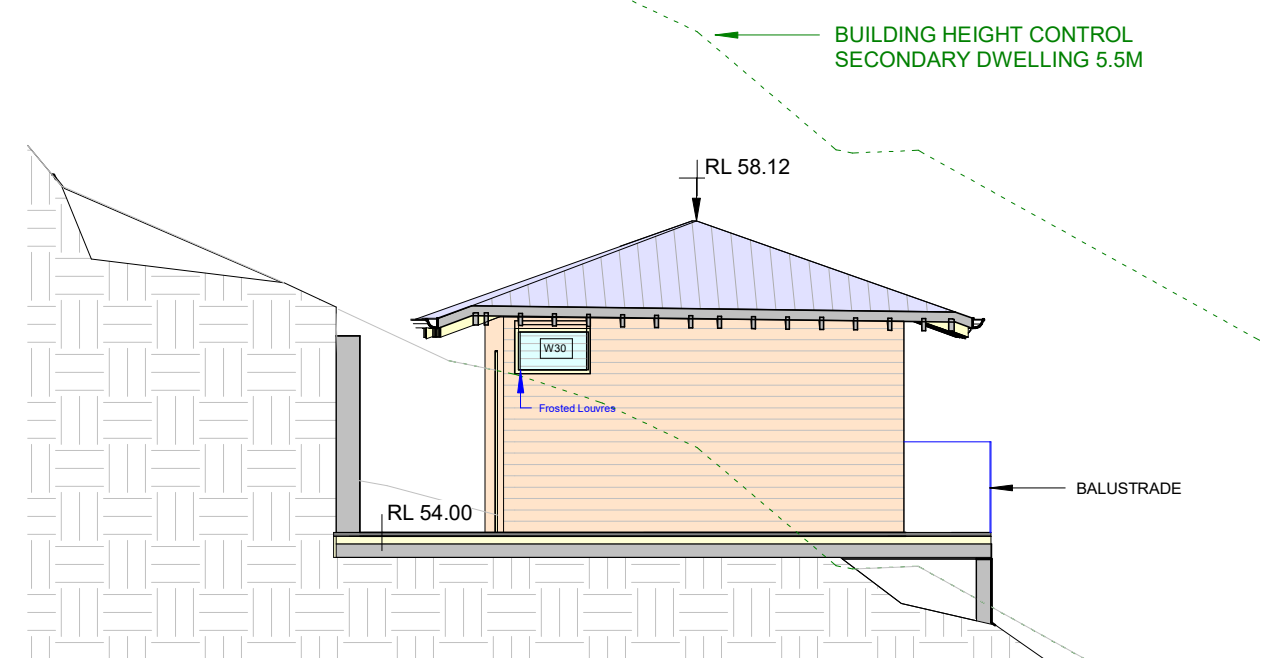

4 DA SE Elevation Cottage
1 : 100

cm

This Drawing must not be used for Construction unless signed as Approved

© Copyright - This document is and shall remain the property of CM Studio Pty Ltd.

CM Studio Conditions of Use: This Document may only be used for the purpose for which it was commissioned and in accordance with the terms of engagement for the commission.

Project:
Greaser Lambert-Smith House
155 Pacific Road, Palm Beach

Project number 2021_135

Revisions		
No.	Description	Date
1	DA	2021-11-22
2	Revised DA Set	2022-04-19

Client:
Philip & Jo

Drawing Number: Issue 2

DA206

Date 2022-04-19

Drawing:
Cottage Elevations

Scale 1 : 100 @ A3

Drawn by: EW Checked by: MB



THIS PLAN IS TO BE READ IN
CONJUNCTION WITH
THE CONDITIONS OF DEVELOPMENT
CONSENT


DA2021/2416

PROPOSED

EXISTING

OUTLINE EX

CHANGES TO ORIGINAL DA

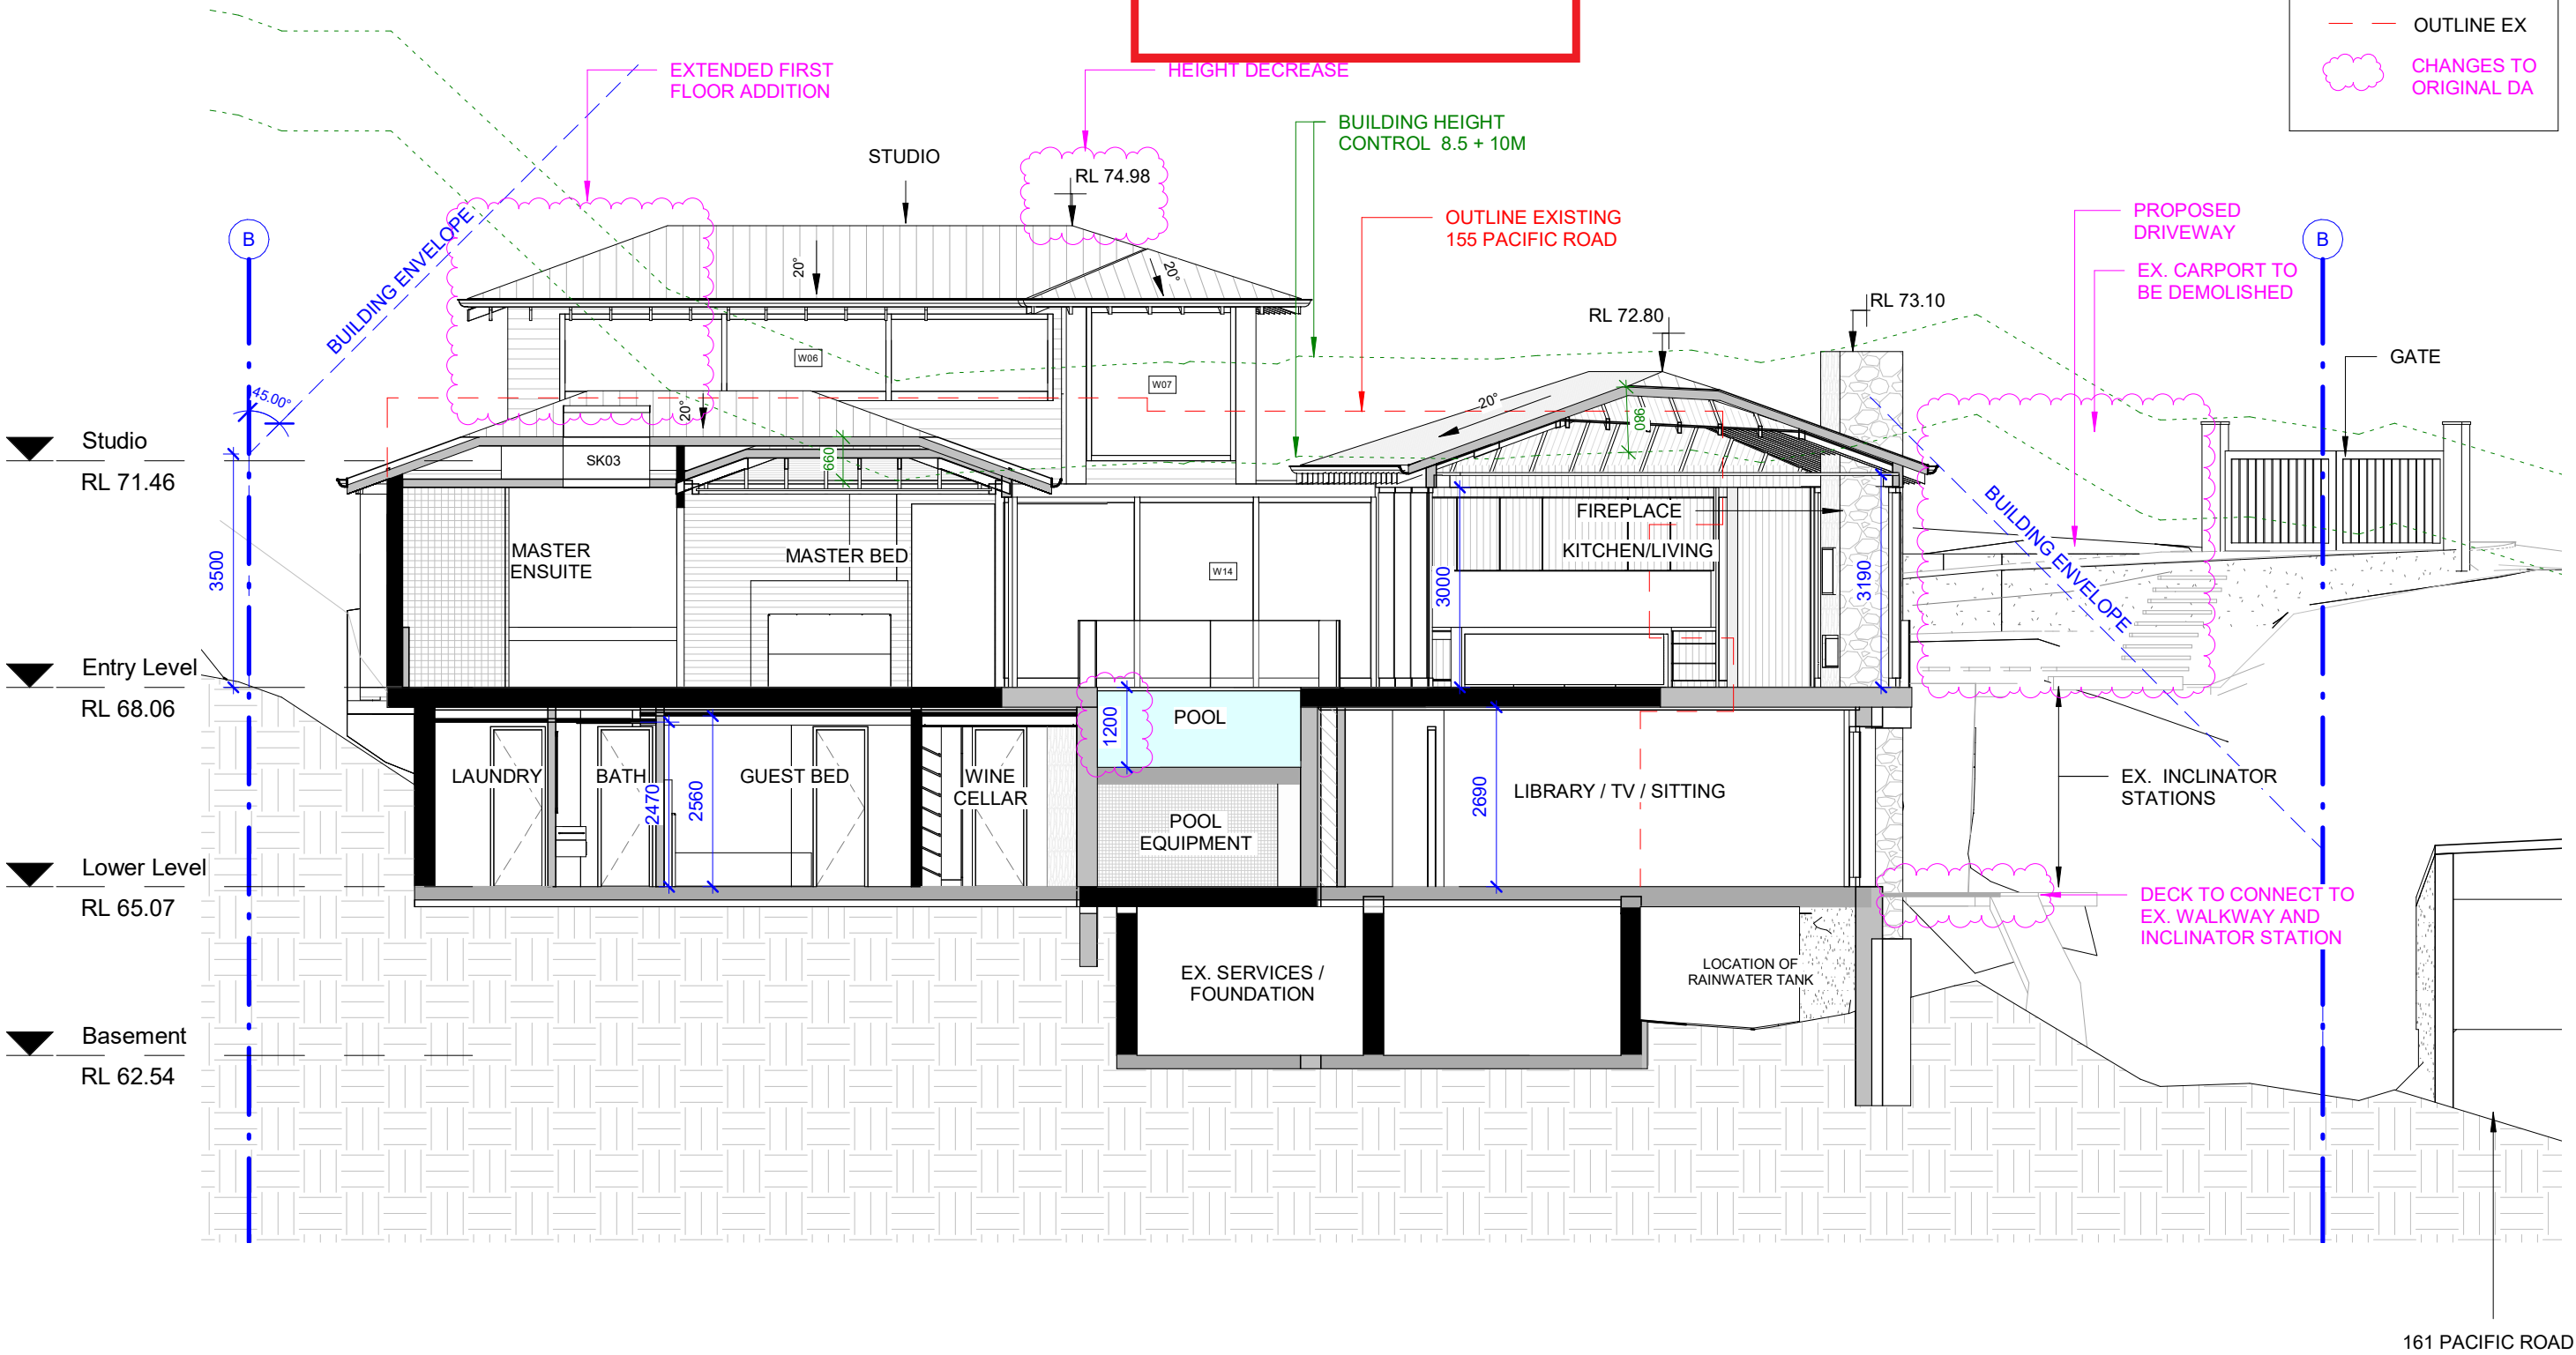

This Drawing must not be used for Construction unless signed as Approved

© Copyright - This document is and shall remain the property of CM Studio Pty Ltd.

CM Studio Conditions of Use: This Document may only be used for the purpose for which it was commissioned and in accordance with the terms of engagement for the commission.


Project:
Greider Lambert-Smith House
155 Pacific Road, Palm Beach

Project number 2021_135

Revisions		
No.	Description	Date
1	DA	2021-11-22
2	DA RFI	2021-12-09
3	Revised DA Set	2022-04-19

Client:
Philip & Jo
Drawing Number: **DA301**
Date 2022-04-19

Drawing:
Section A-A
Scale 1 : 100 @ A3
Drawn by: **EW** Checked by: **MB**

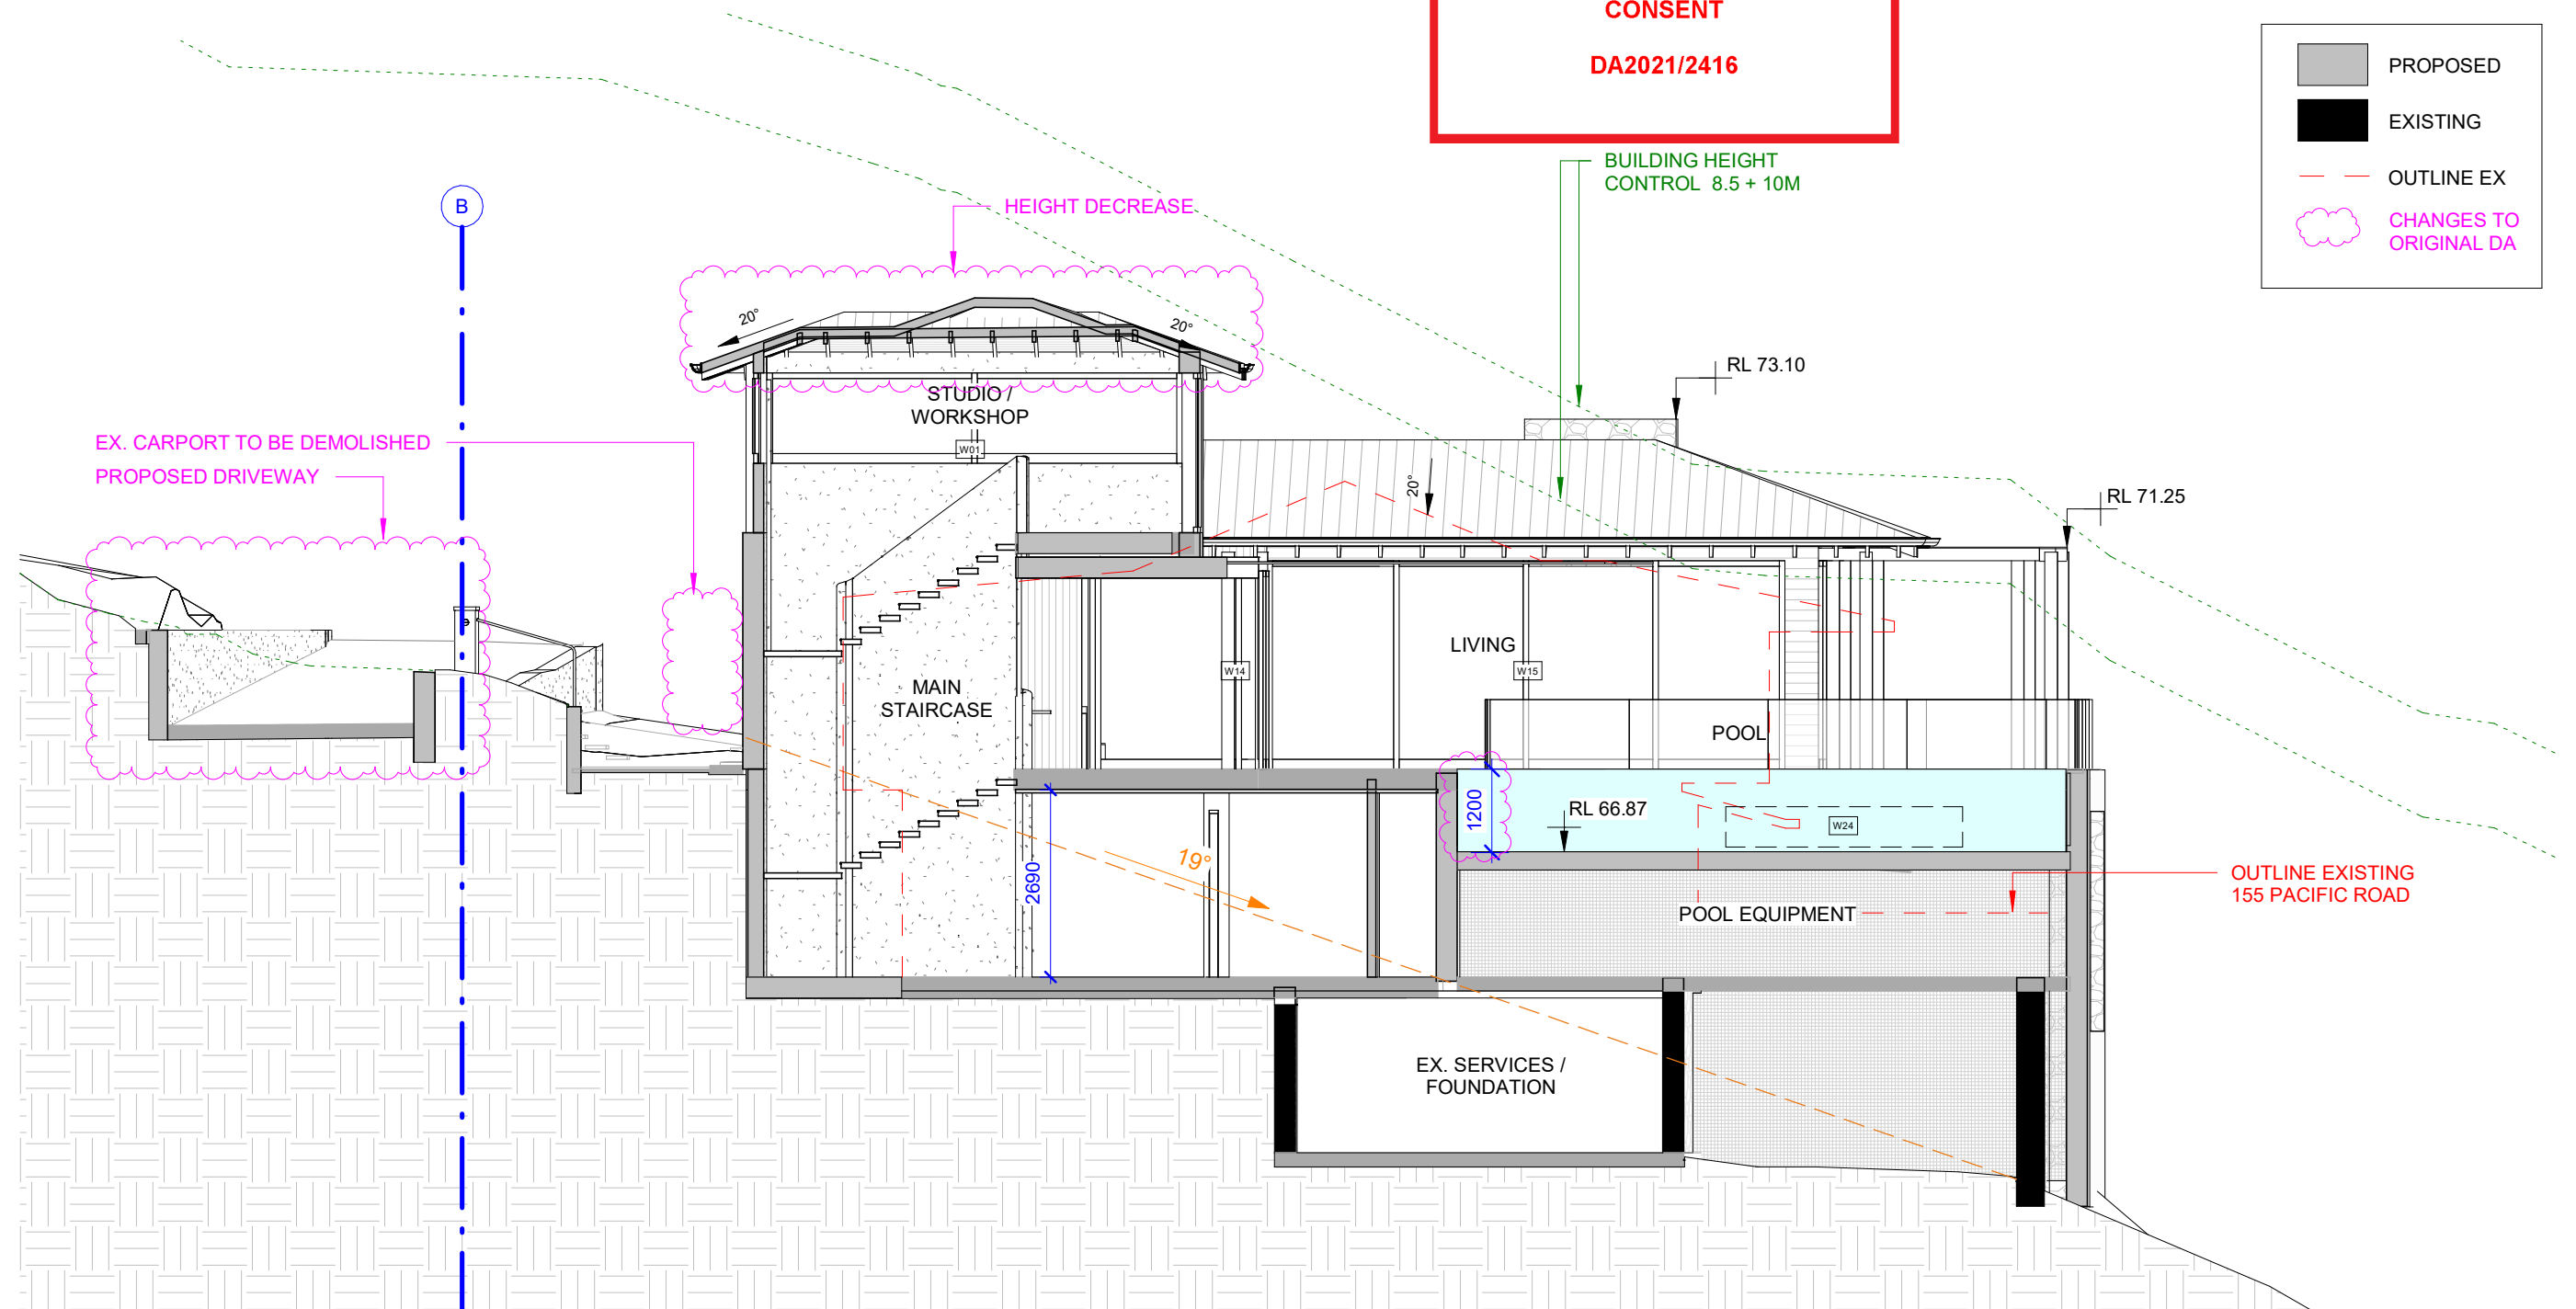


 northern
beaches
council

**THIS PLAN IS TO BE READ IN
CONJUNCTION WITH
THE CONDITIONS OF DEVELOPMENT
CONSENT**

DA2021/2416

PROPOSED
EXISTING
OUTLINE EX
CHANGES TO ORIGINAL DA

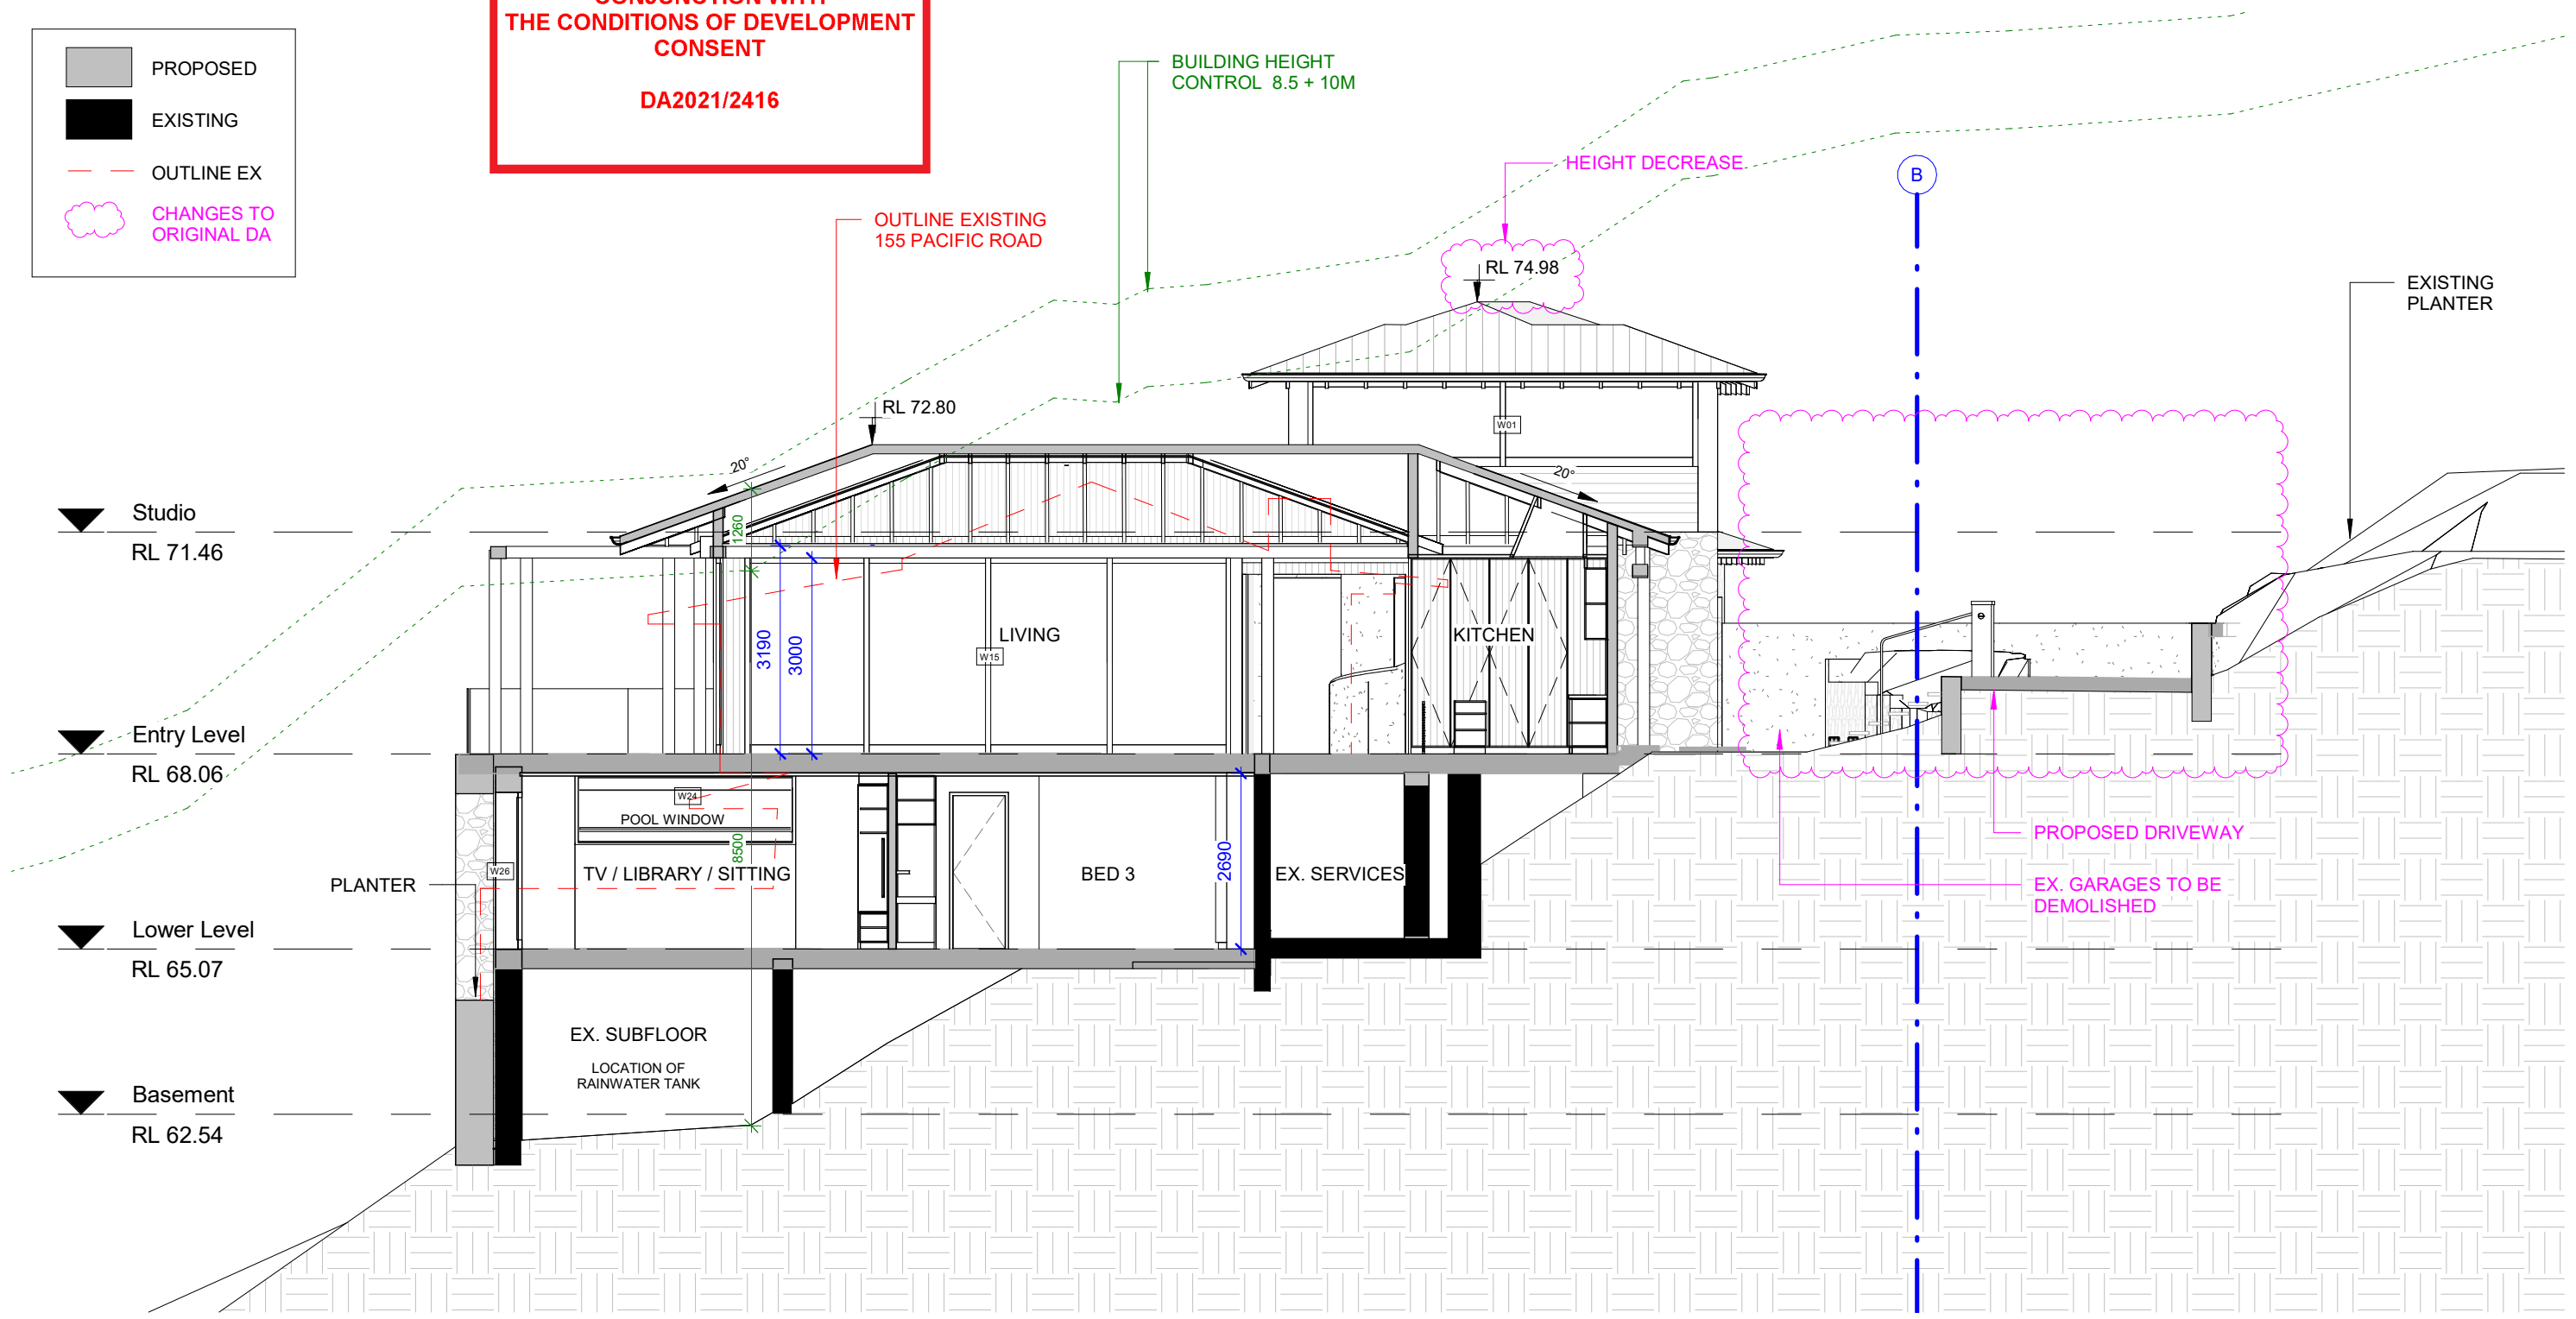

This Drawing must not be used for Construction unless signed as Approved

© Copyright - This document is and shall remain the property of CM Studio Pty Ltd.

CM Studio Conditions of Use: This Document may only be used for the purpose for which it was commissioned and in accordance with the terms of engagement for the commission.

Project:
Greadar Lambert-Smith House
155 Pacific Road, Palm Beach

Project number 2021_135

Revisions		
No.	Description	Date
1	DA	2021-11-22
2	Revised DA Set	2022-04-19

Client:
Philip & Jo
Drawing Number:
DA303

Date 2022-04-19

Issue 2

Drawing:
Section C-C

Scale 1 : 100 @ A3

Drawn by: EW Checked by: MB

ITEM

MATERIAL/FINISH

ROOF

DARK TONE METAL ROOFING



EXTERNAL WALLS

WEATHERBOARD CLADDING
(COLOUR TO MATCH EXISTING CLADDING)





northern
beaches
council

THIS PLAN IS TO BE READ IN
CONJUNCTION WITH
THE CONDITIONS OF DEVELOPMENT
CONSENT

DA2021/2416

SANDSTONE WALLING



EXTERNAL RENDER



DECK

TIMBER



DRIVEWAY

STONE PAVING



This Drawing must not be used for Construction unless signed as Approved

© Copyright - This document is and shall remain the property of CM Studio Pty Ltd.

CM Studio Conditions of Use: This Document may only be used for the purpose for which it was commissioned and in accordance with the terms of engagement for the commission.

Project:
Greaser Lambert-Smith House
155 Pacific Road, Palm Beach

Project number **2021_135**

Revisions		
No.	Description	Date
1	DA	2021-11-22
2	DA RFI	2021-12-09
3	Revised DA Set	2022-04-19

Client:
Philip & Jo

Drawing Number: Issue **3**


DA403

Date **2022-04-19**


Drawing:
Schedule of Finishes

Scale **1 : 100 @ A3**

Drawn by: **EW** Checked by: **MB**

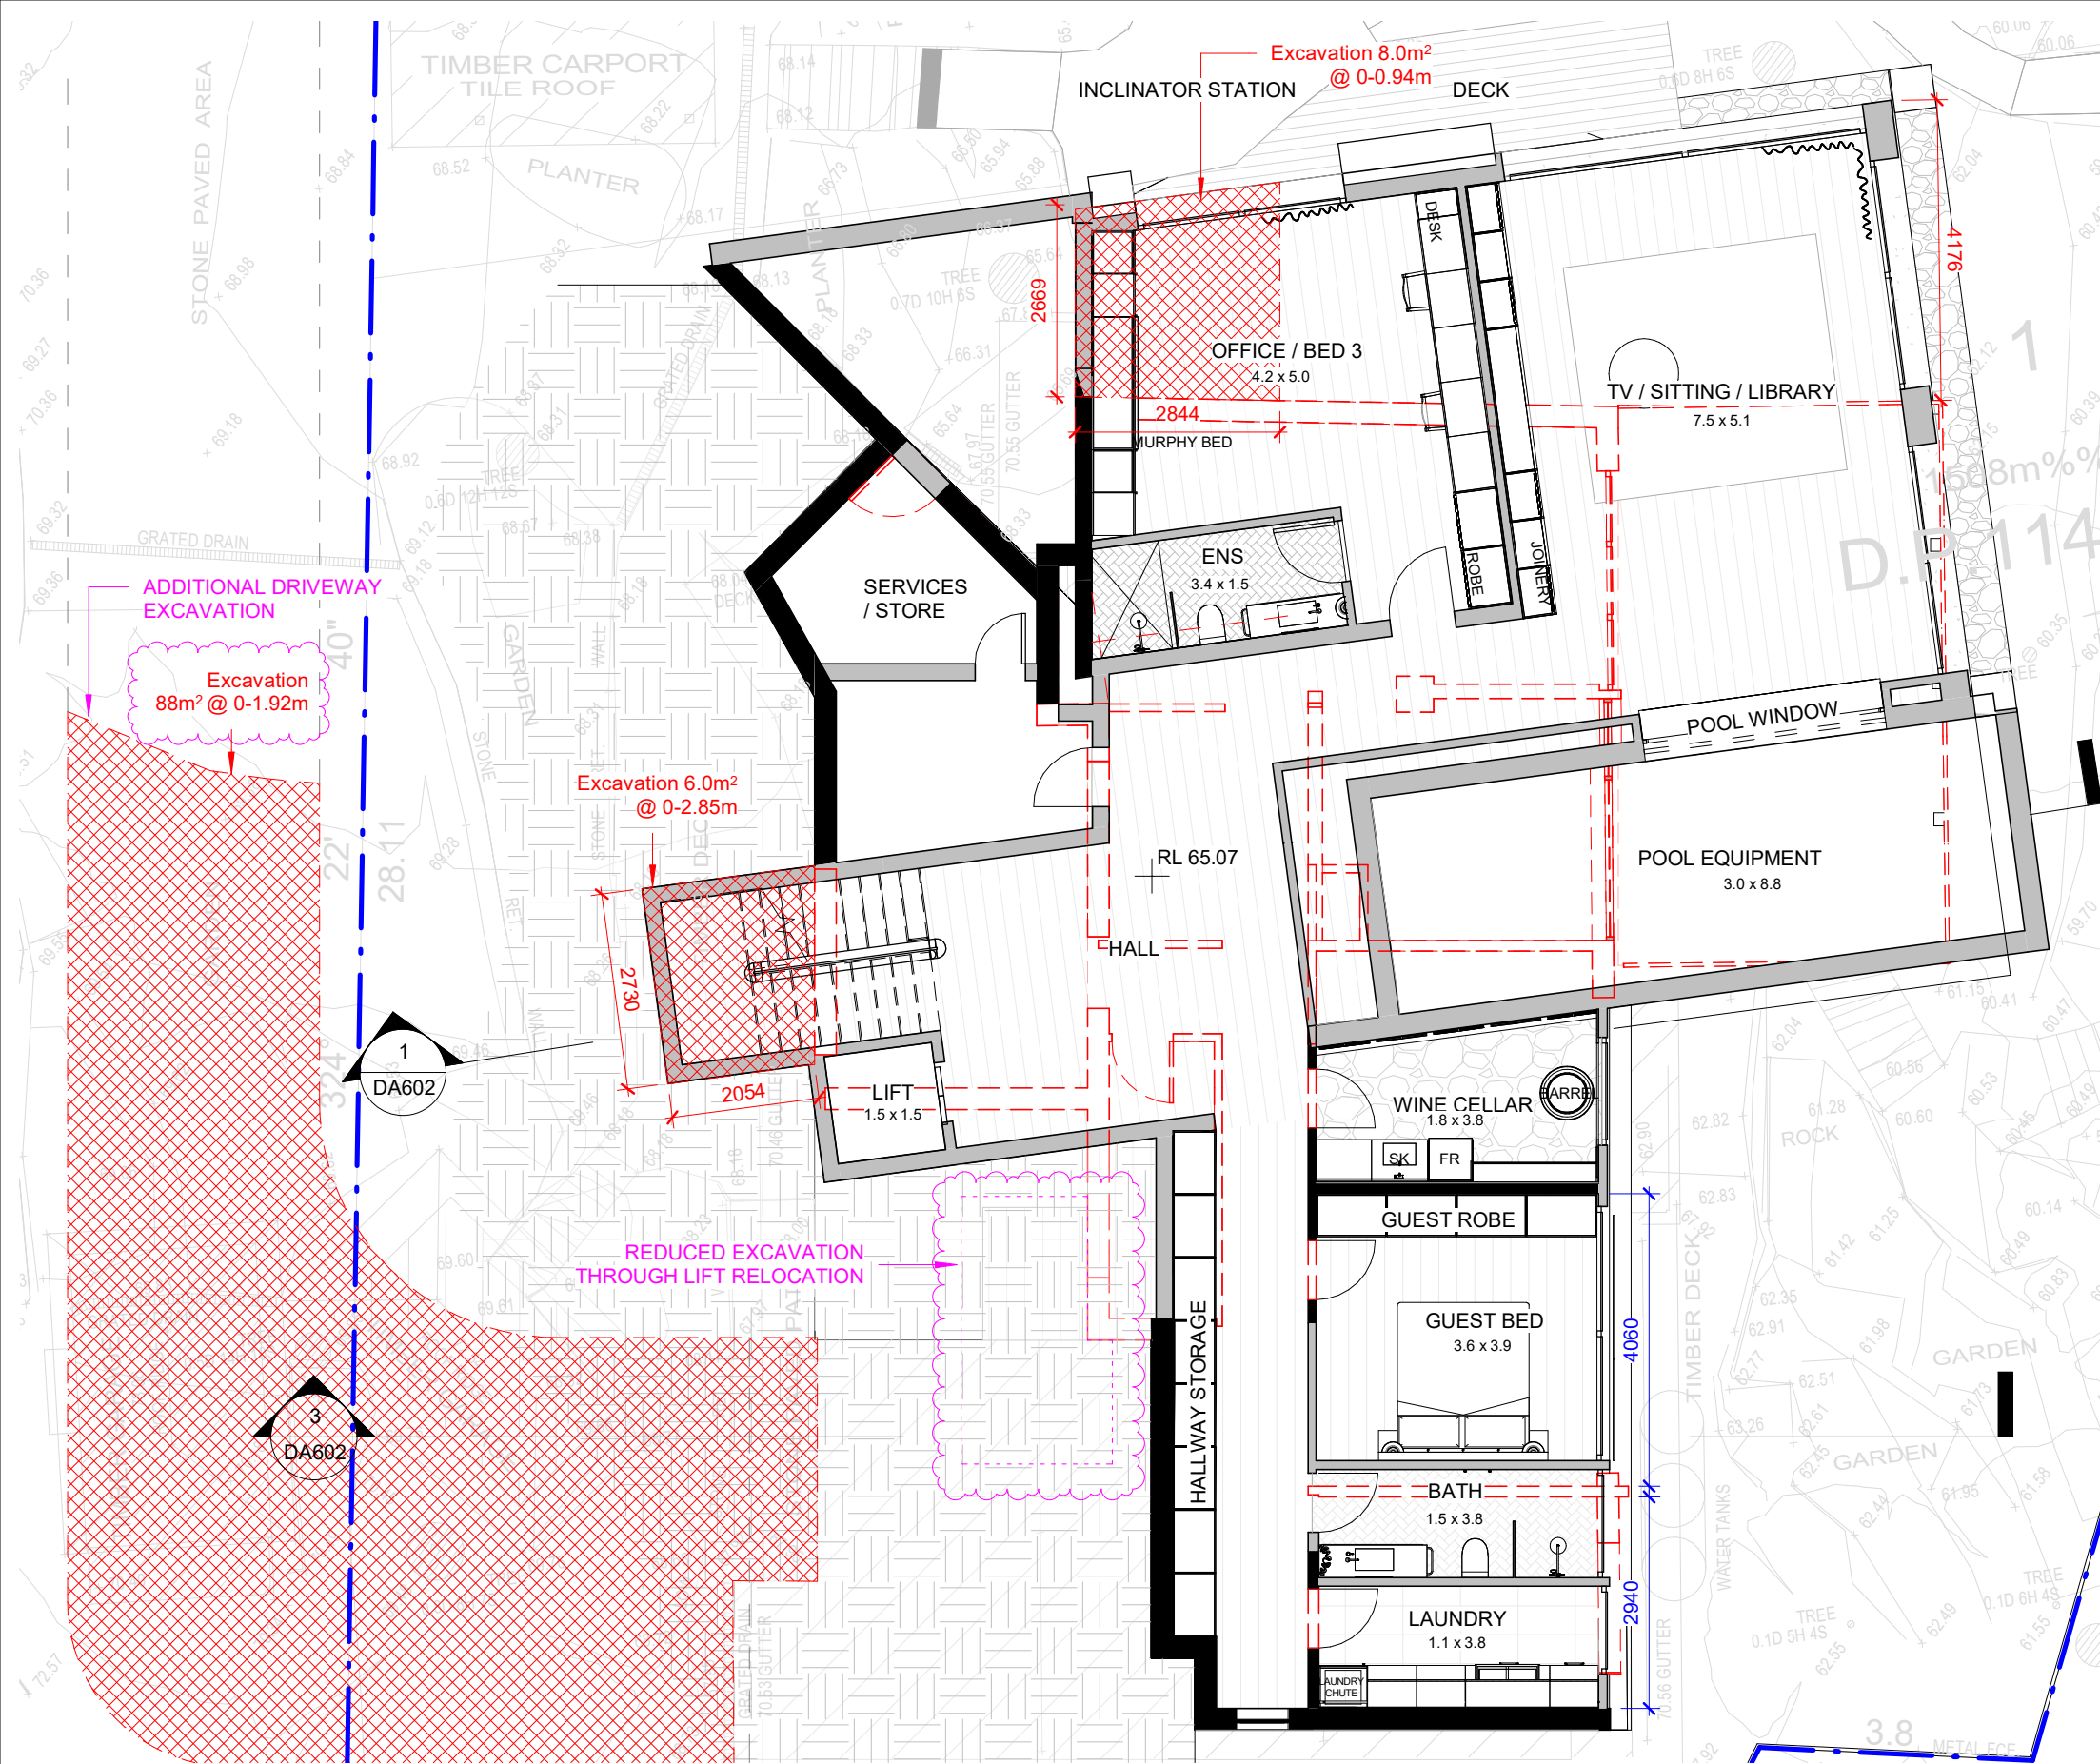


1 Main Dwelling Excavation Plan
1 : 100

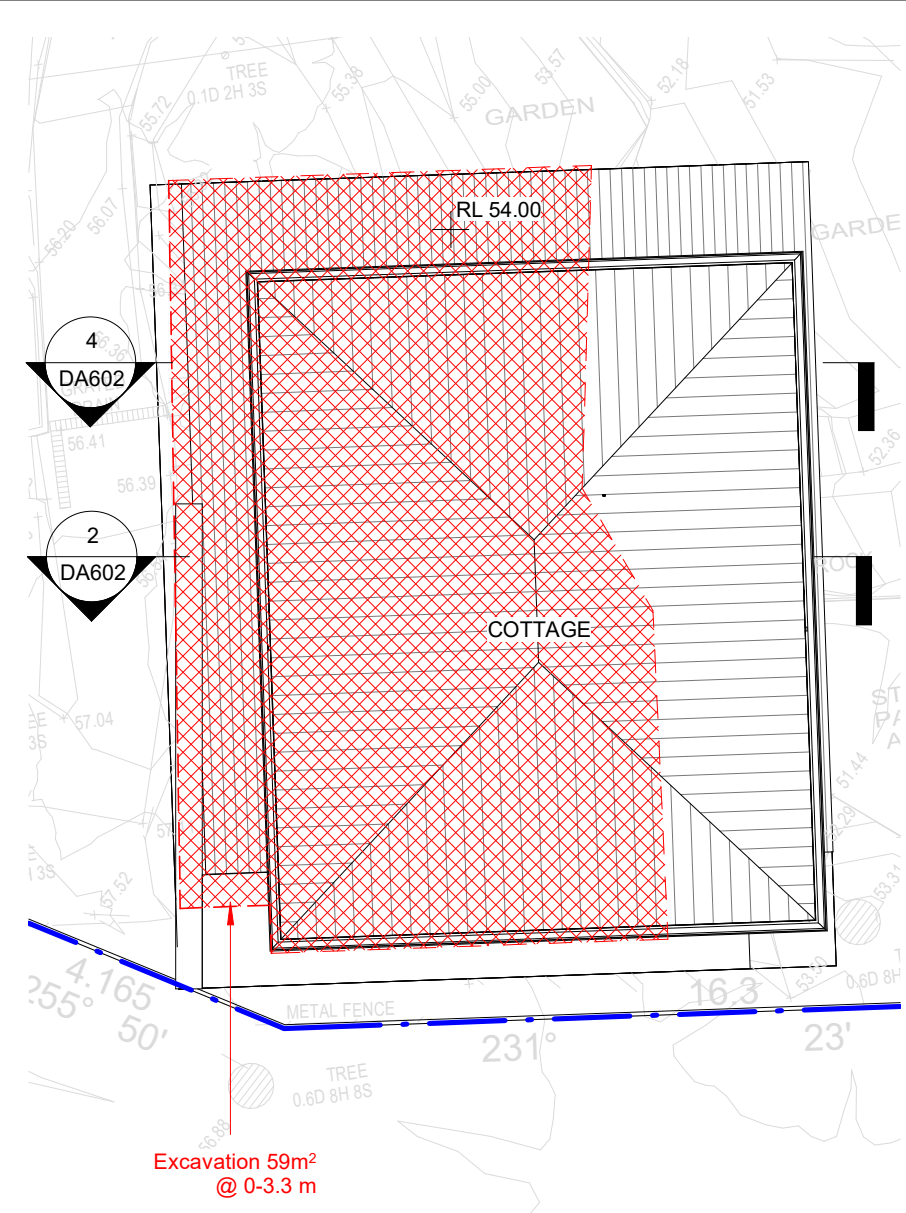


2 Cottage Excavation Plan
1 : 100

THIS PLAN IS TO BE READ IN CONJUNCTION WITH THE CONDITIONS OF DEVELOPMENT CONSENT


DA2021/2416

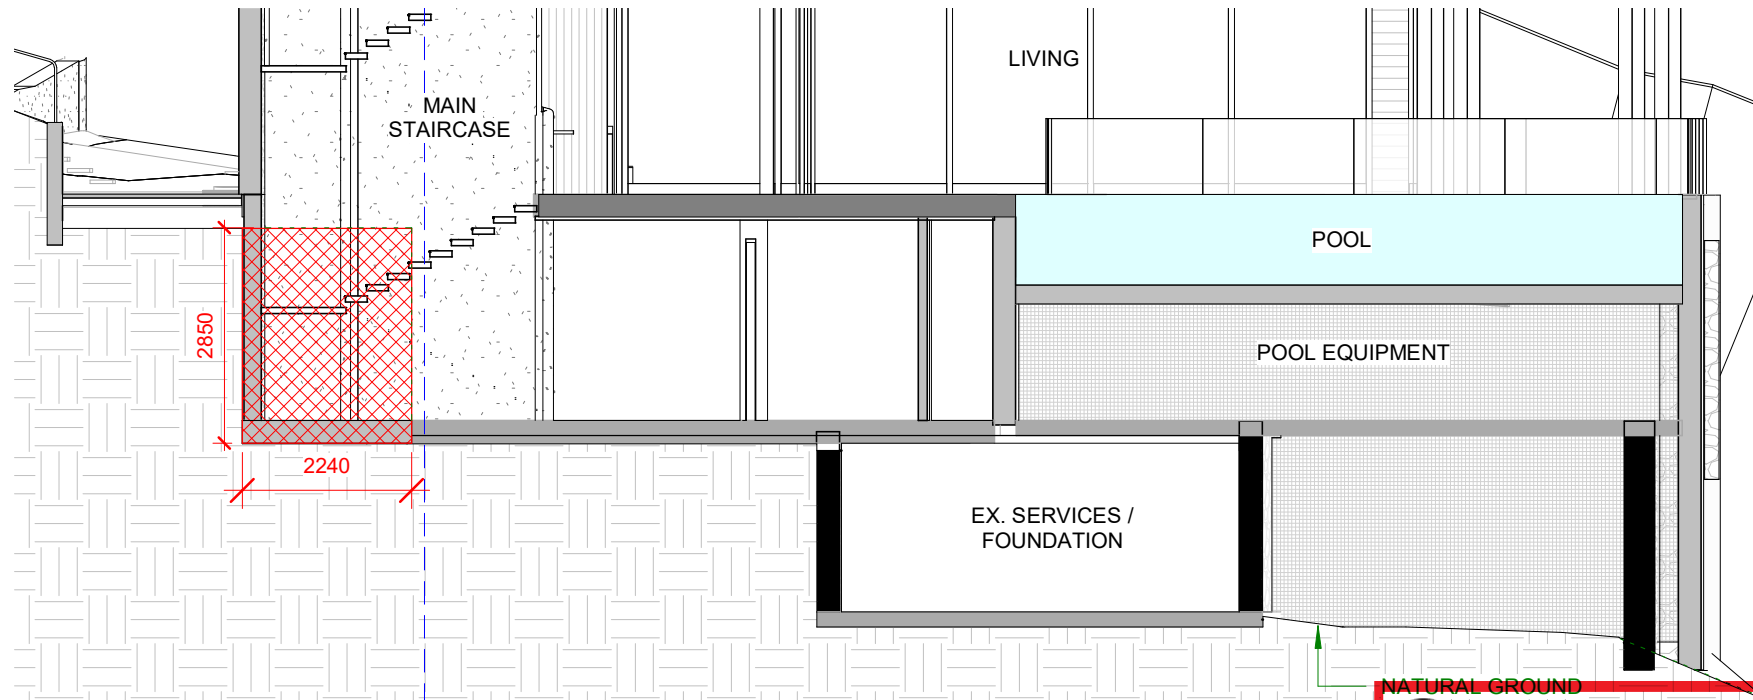


1 Excavation Section 1
1 : 100

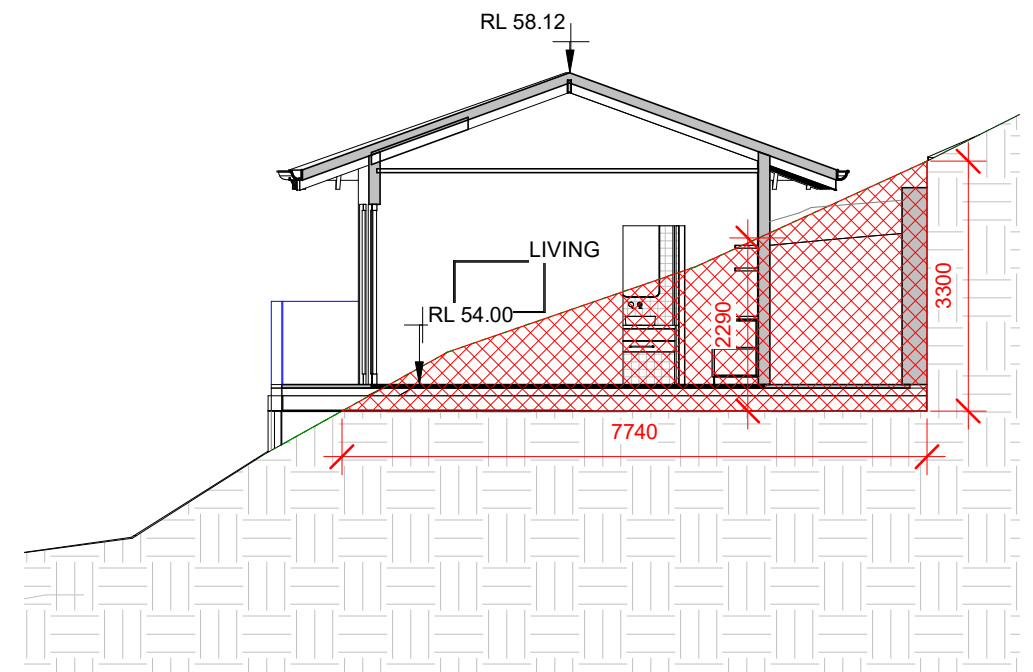

2 Excavation Section 2
1 : 100

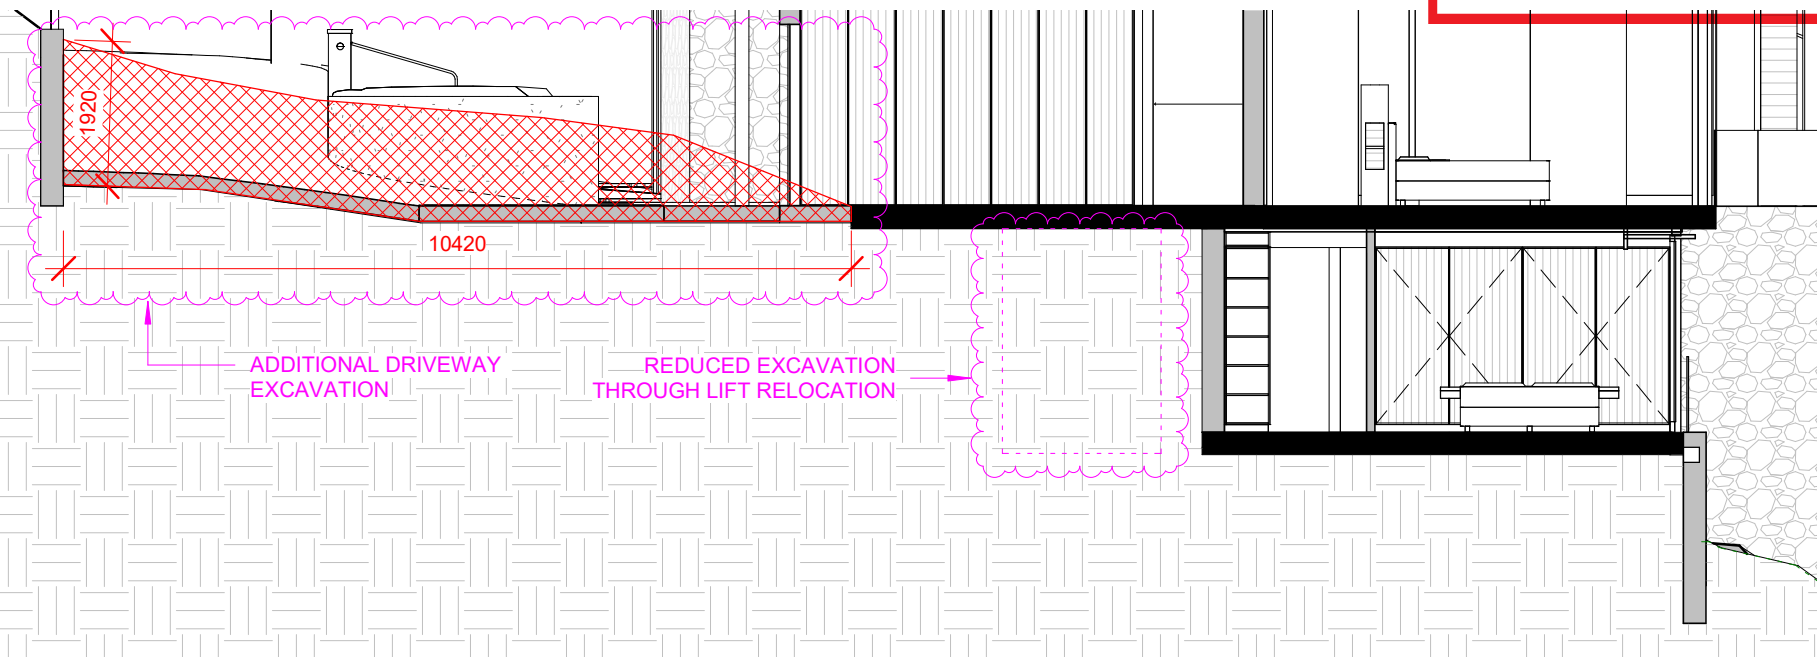

3 Excavation Section 3
1 : 100

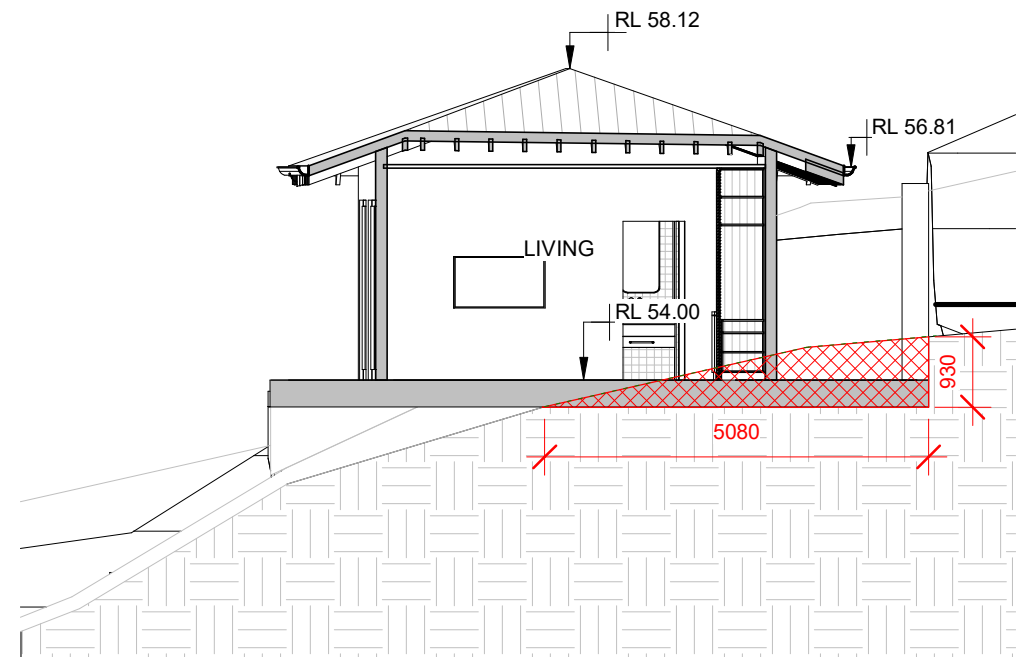

4 Excavation Section 4
1 : 100

**THIS PLAN IS TO BE READ IN
CONJUNCTION WITH
THE CONDITIONS OF DEVELOPMENT
CONSENT

DA2021/2416**

cm

This Drawing must not be used for Construction unless signed as Approved

© Copyright - This document is and shall remain the property of CM Studio Pty Ltd.

CM Studio Conditions of Use: This Document may only be used for the purpose for which it was commissioned and in accordance with the terms of engagement for the commission.

Project:
Greaser Lambert-Smith House
155 Pacific Road, Palm Beach

Project number 2021_135

Revisions		
No.	Description	Date
1	DA	2021-11-22
2	Revised DA Set	2022-04-19

Client:
Philip & Jo
Drawing Number:
DA602

Date 2022-04-19

Drawing:
Excavation Section

Scale 1 : 100 @ A3

Drawn by: EW Checked by: MB

Issue 2