
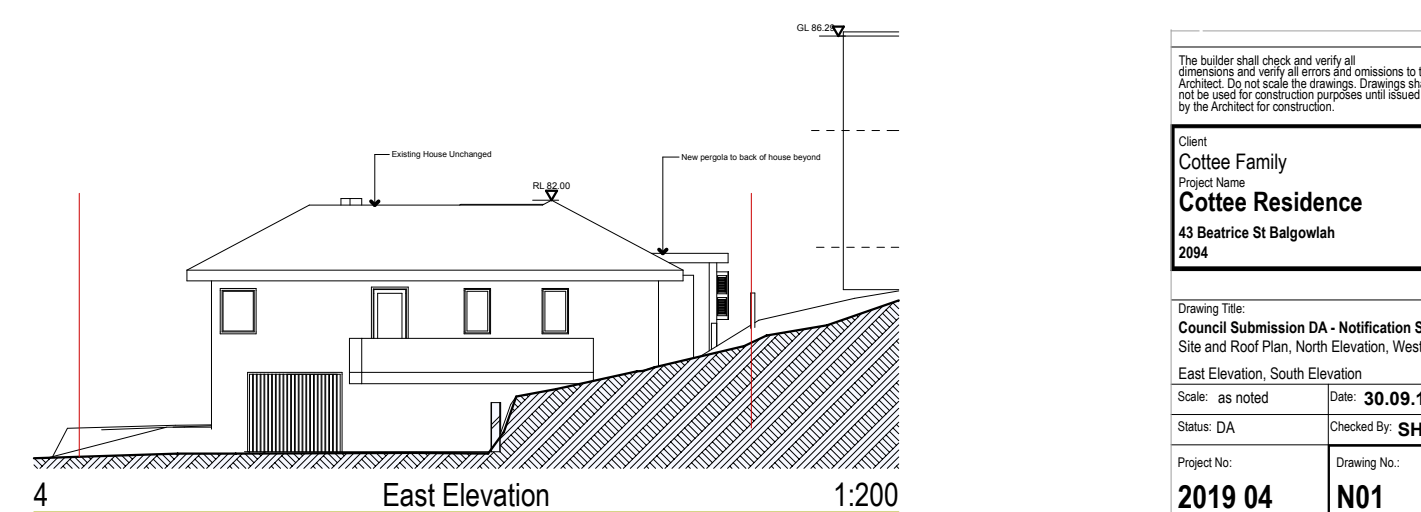
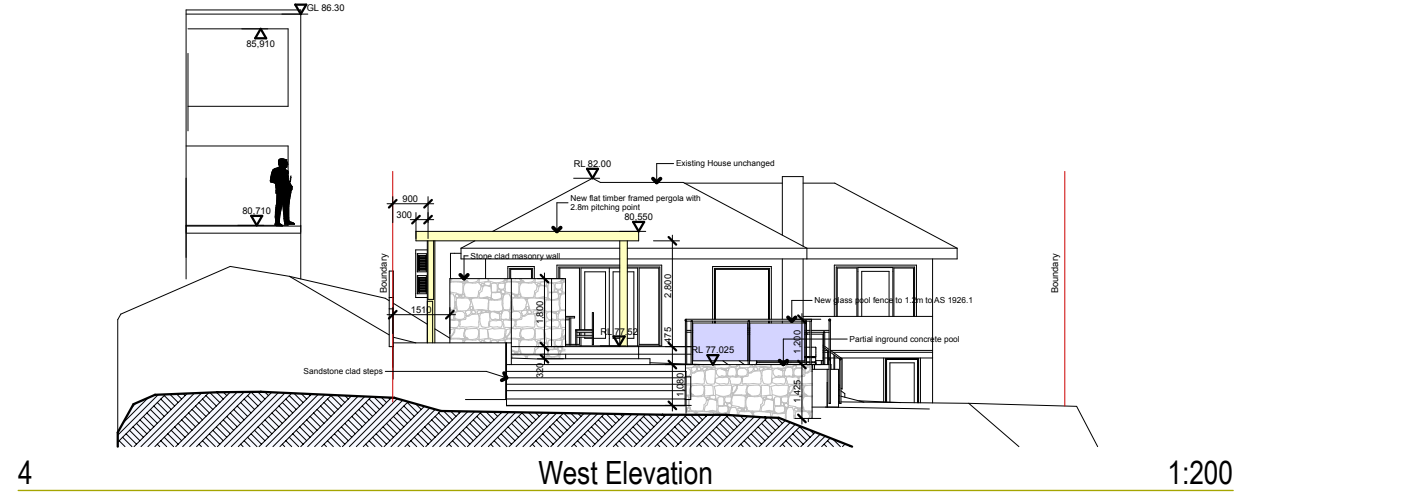
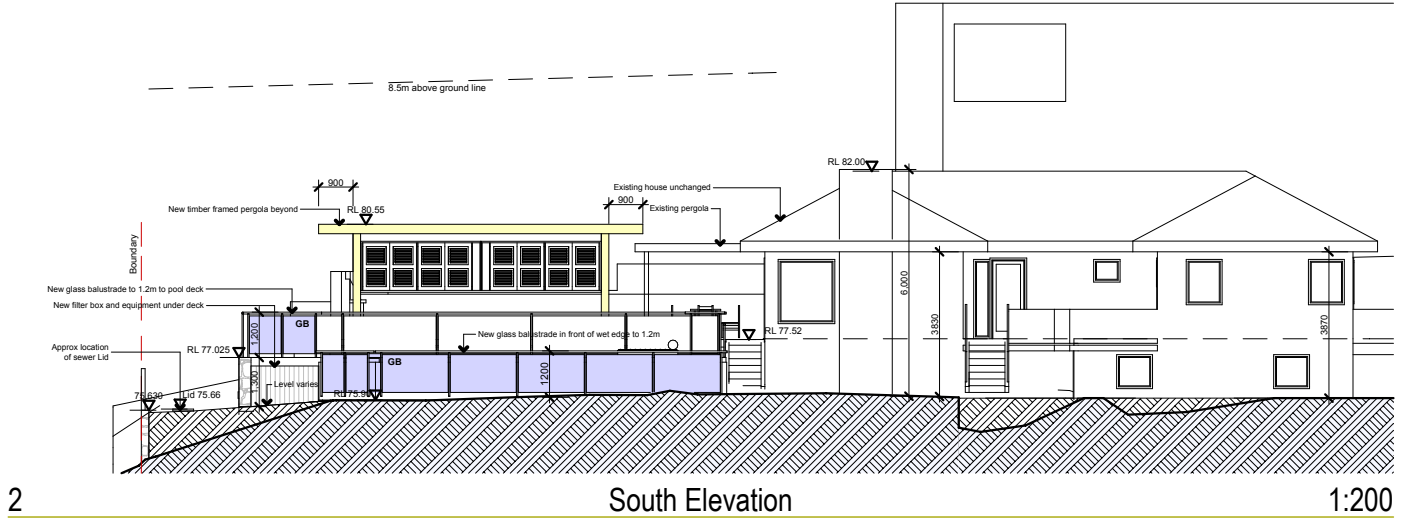
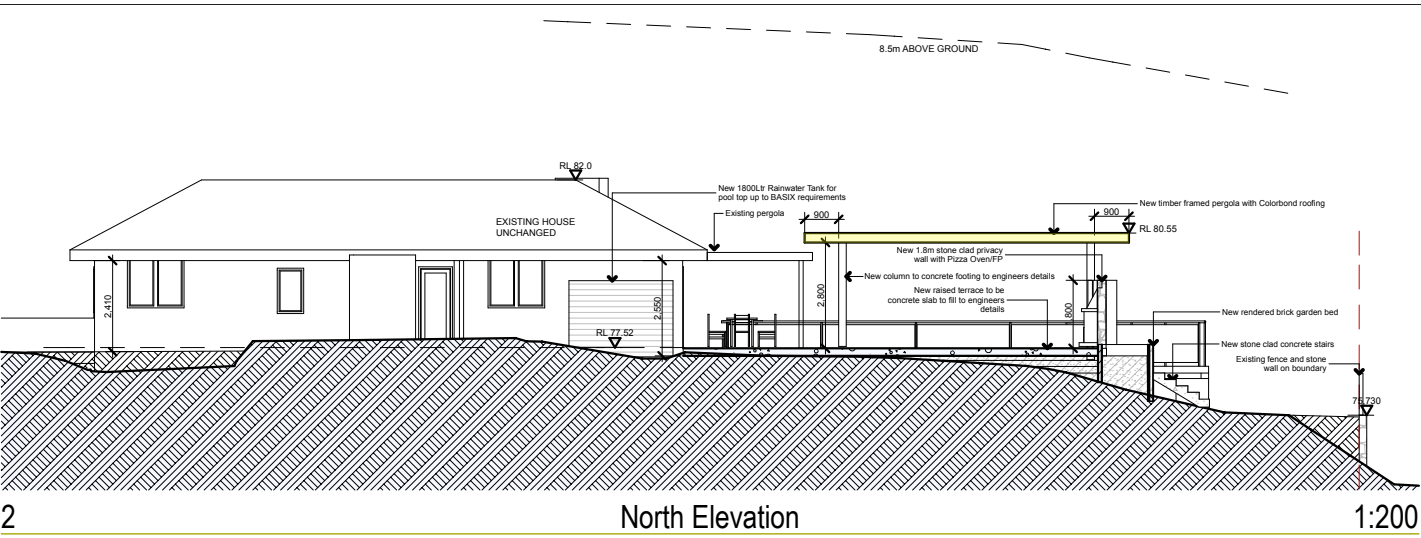


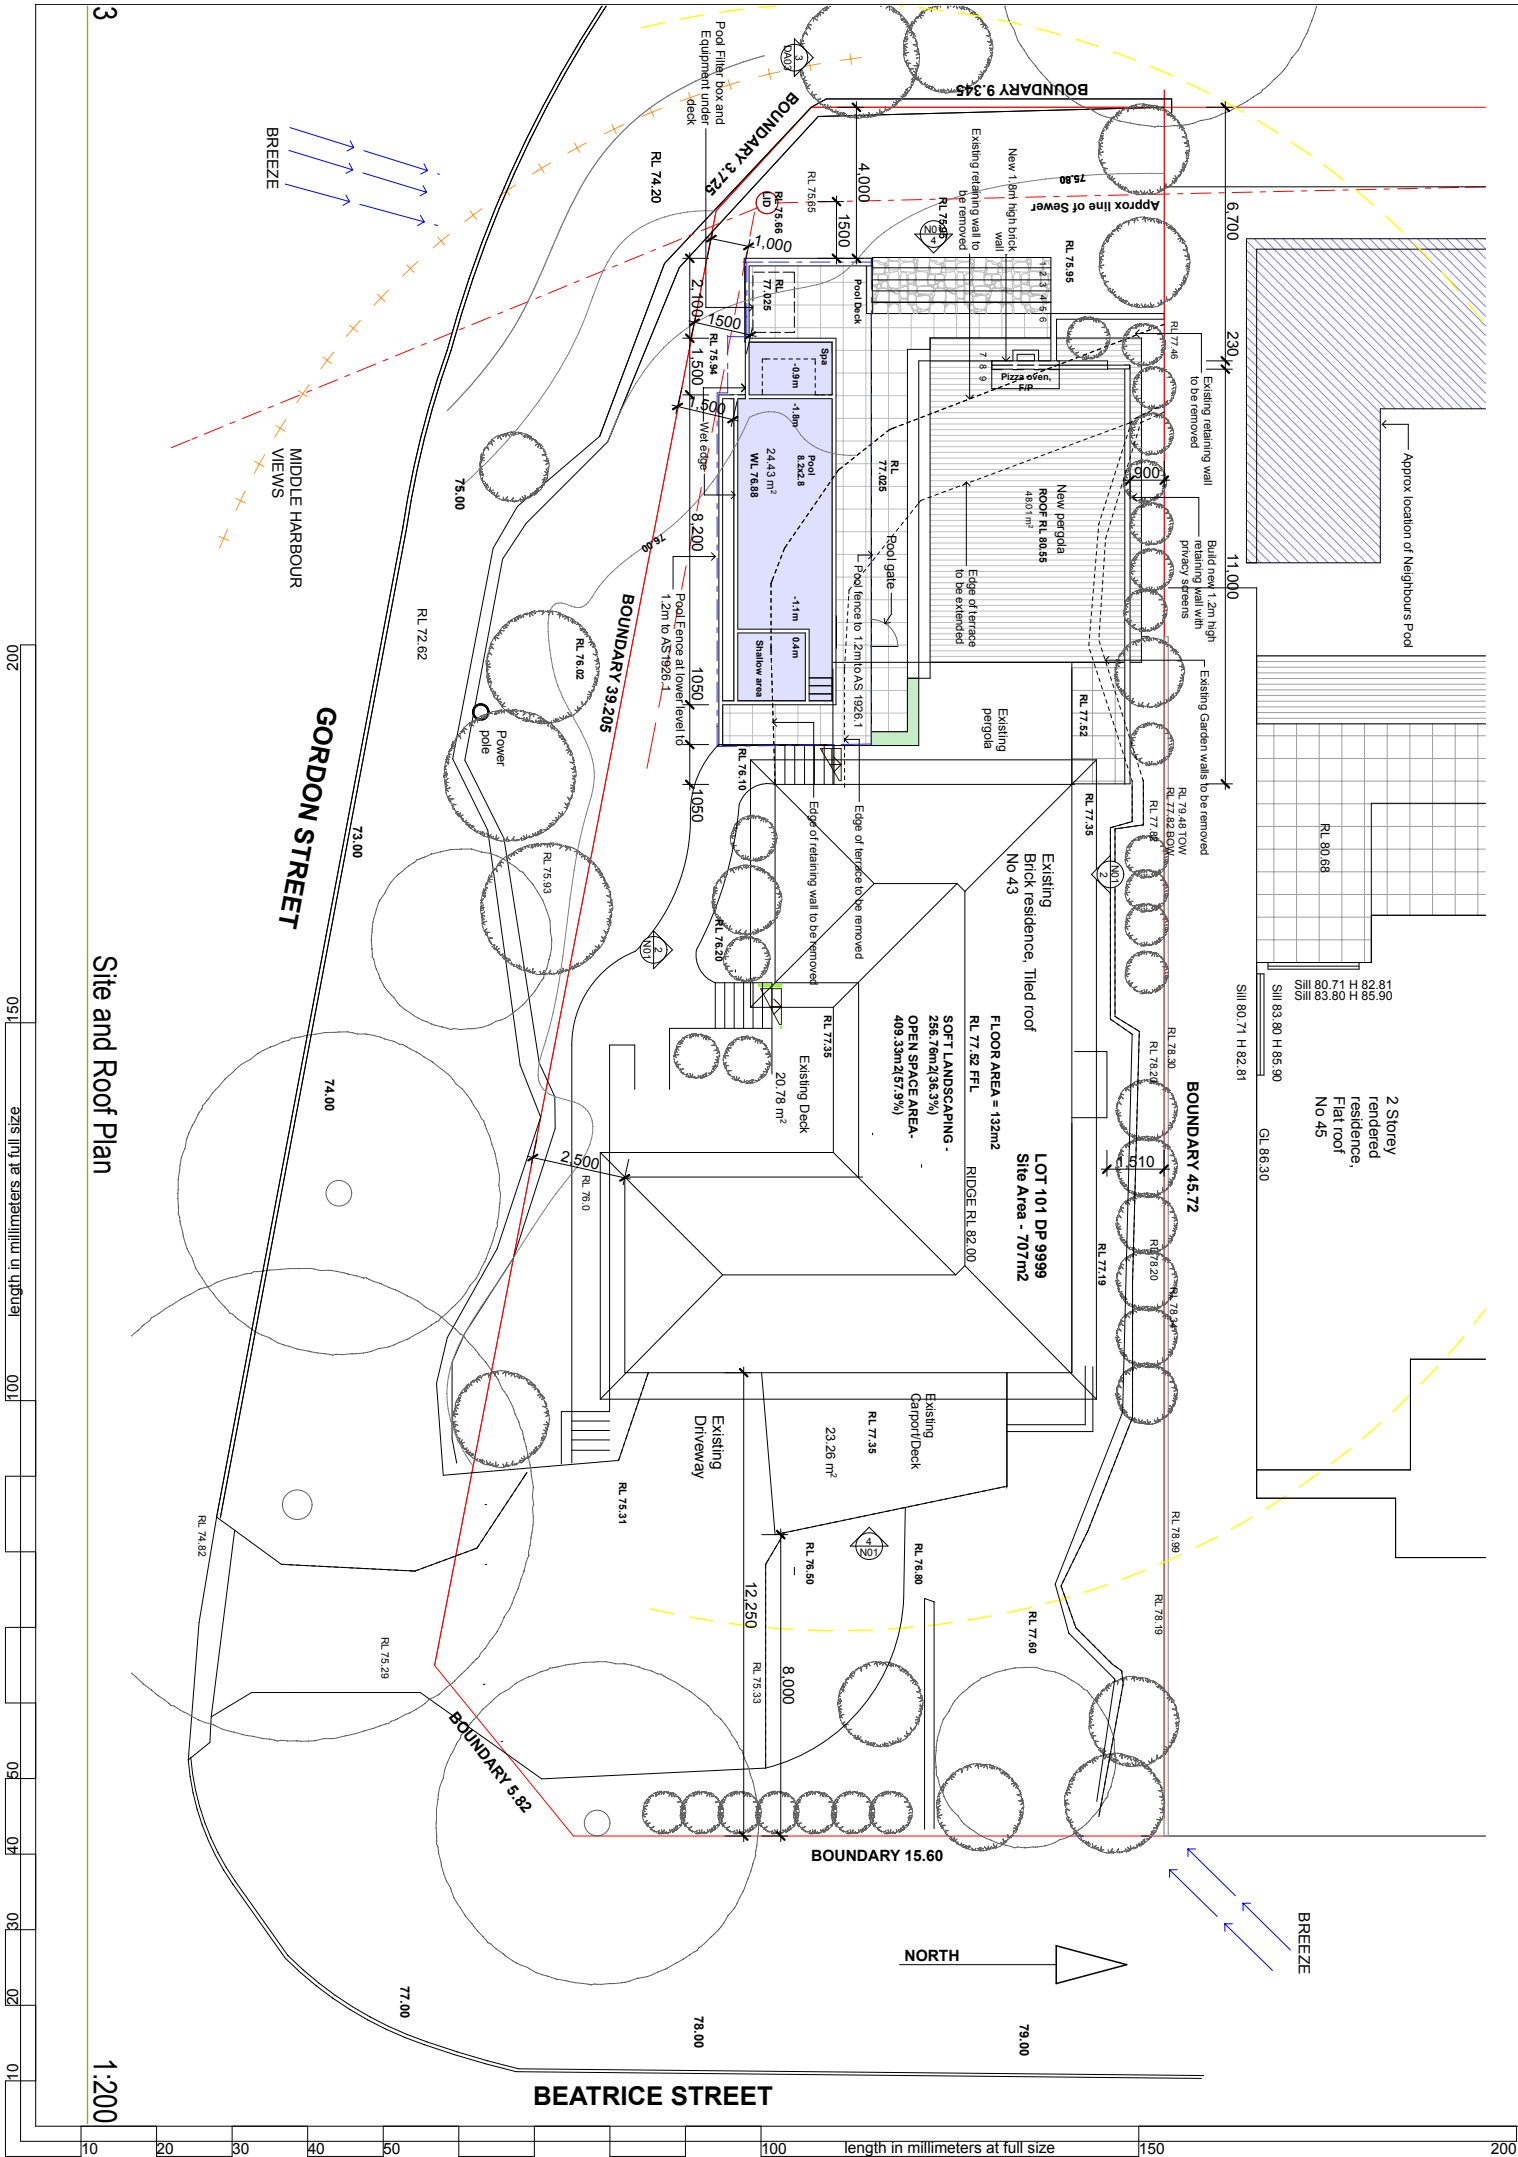

The builder shall check and verify all dimensions and verify all errors and omissions to the Architect. Do not scale the drawings. Drawings shall not be used for construction purposes until issued by the Architect for construction.	
Client Cottee Family Project Name Cottee Residence 43 Beatrice St Balgowlah 2094	
Drawing Title: Council Submission DA - Notification Sheet Site and Roof Plan, North Elevation, West Elevation, East Elevation, South Elevation	
Scale: as noted	Date: 30.09.19
Status: DA	Checked By: SH
Project No: 2019 04	Drawing No.: N01
Plot Date: 24/10/2019	