


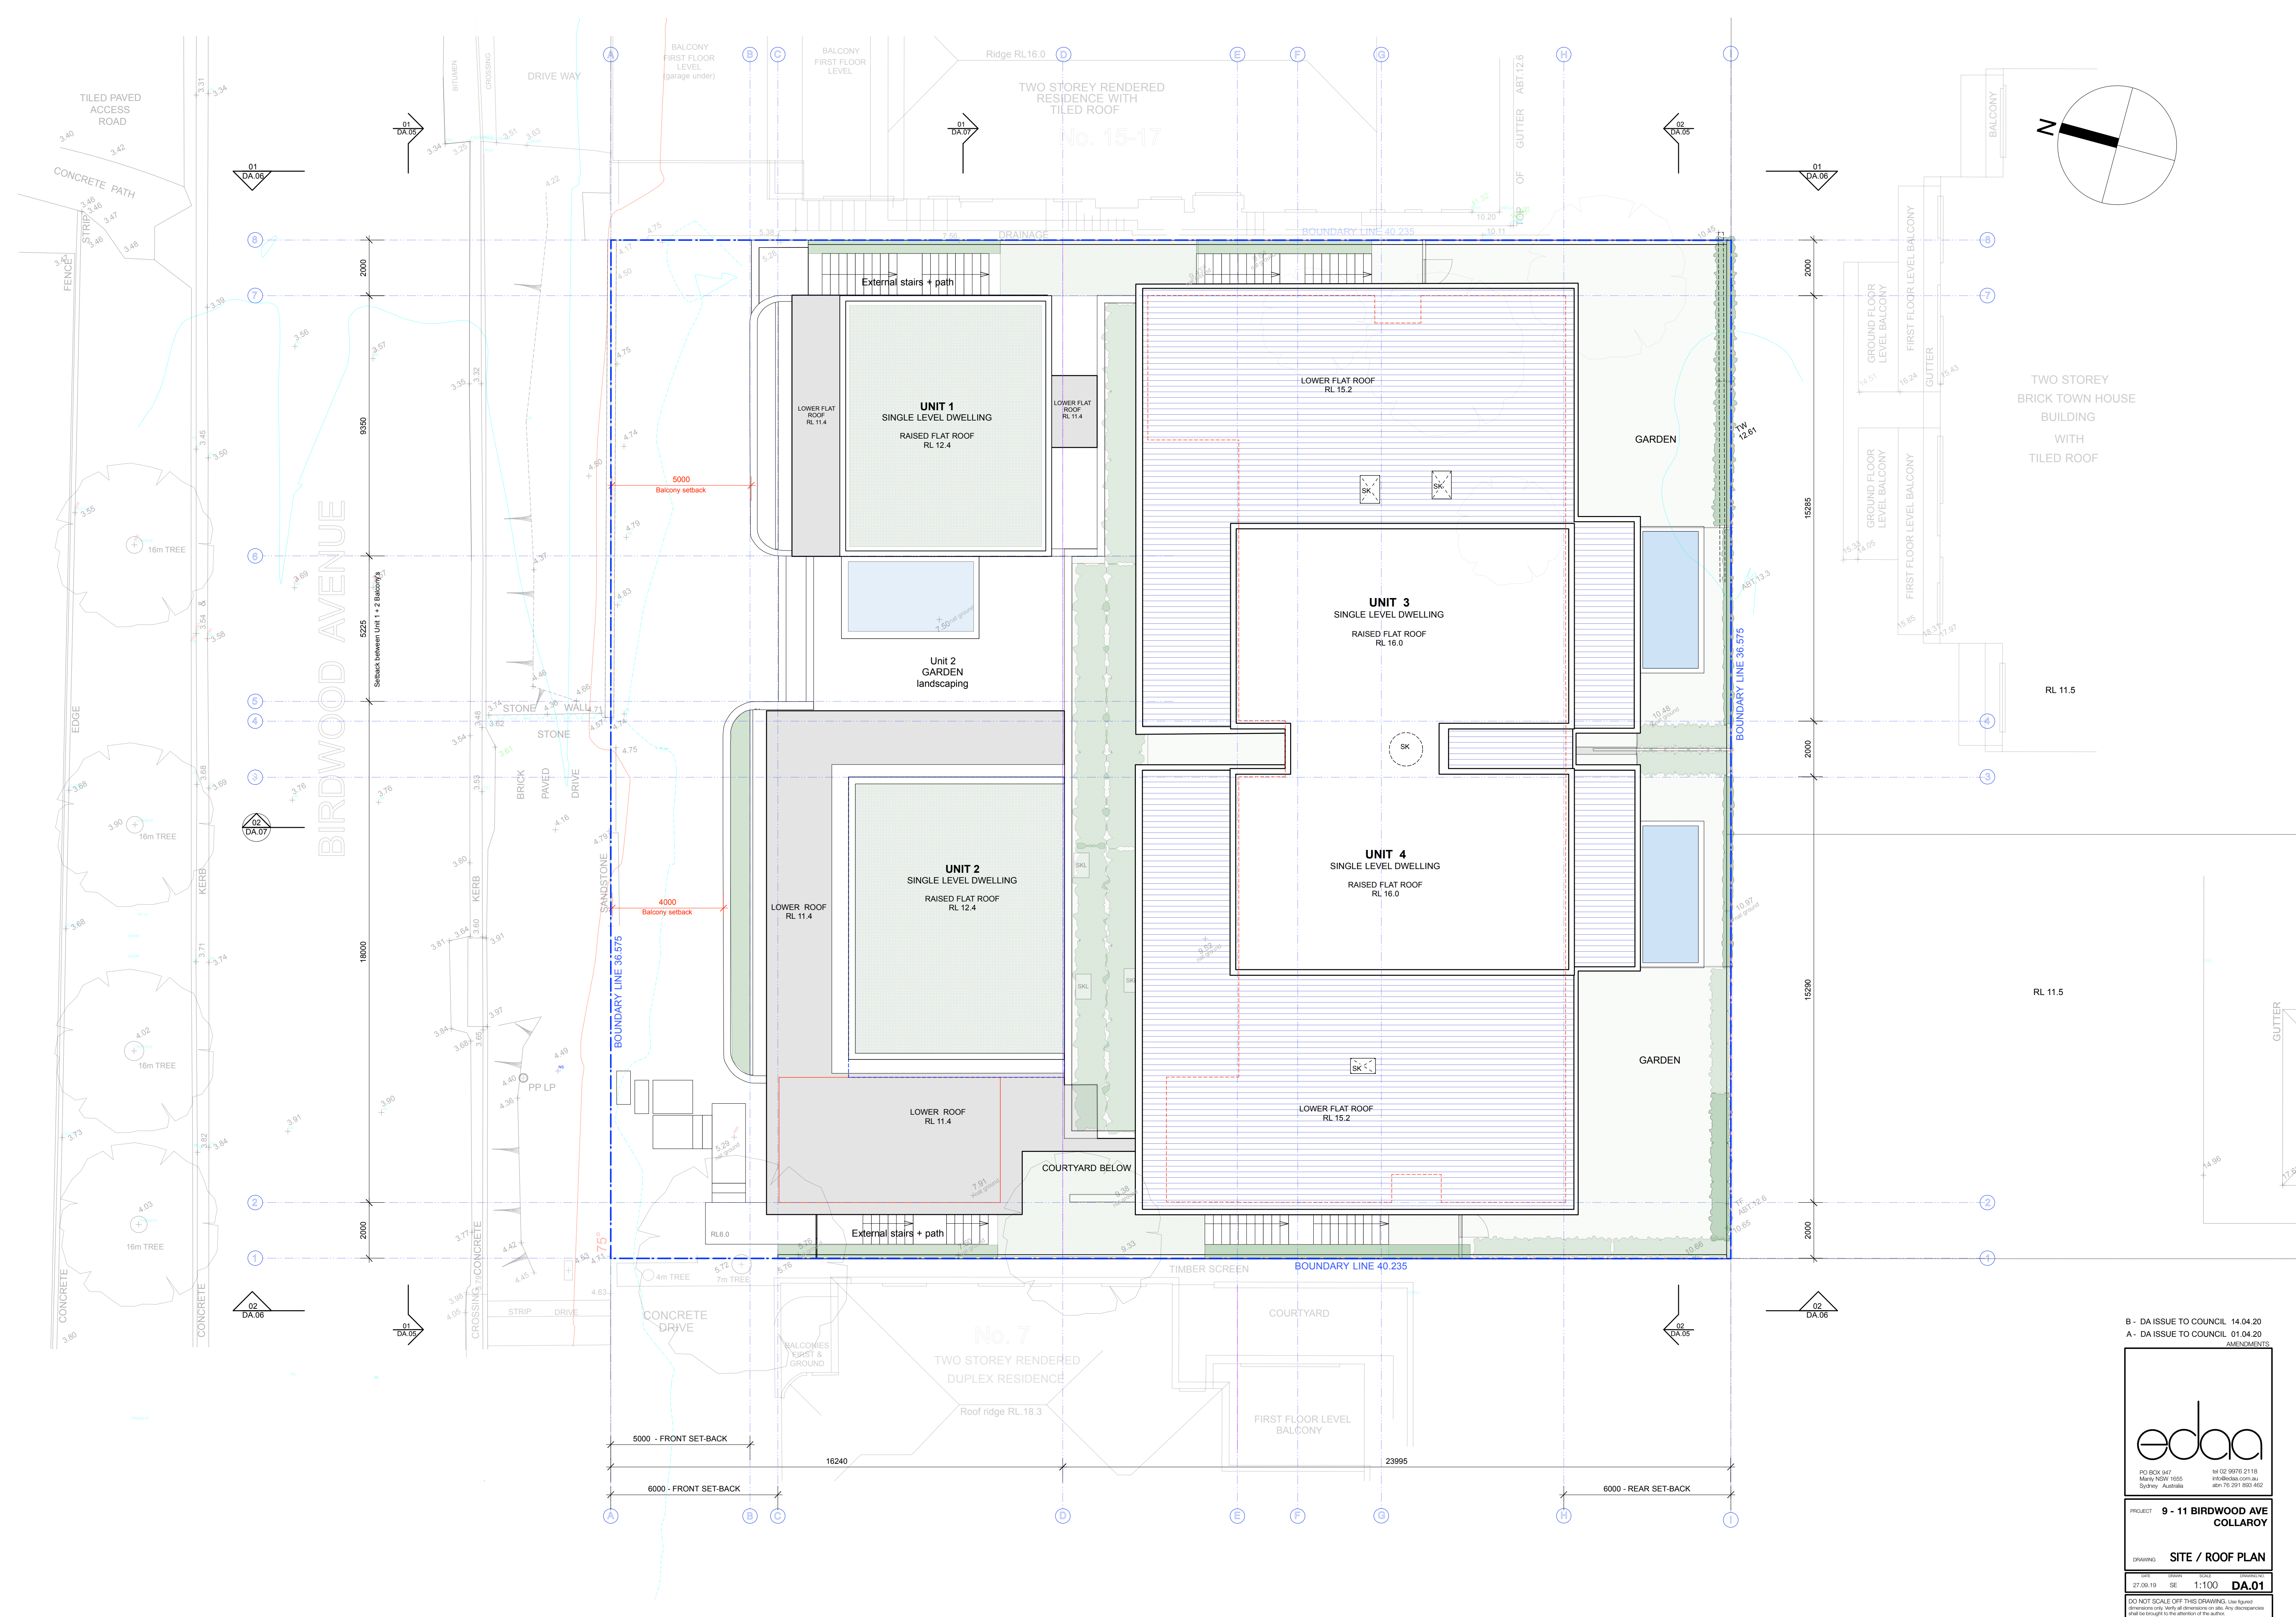

B - DA ISSUE TO COUNCIL 14.04.20
A - DA ISSUE TO COUNCIL 01.04.20
AMENDMENT



PO BOX 947
Manly NSW 1655
Sydney Australia

PROJECT 9 - 11 BIRDWOOD AVE
COLLARON


DRAWING SITE / ROOF PLAN

DATE	DRAWN	SCALE	DRAWING NO.
27.09.19	SE	1:100	DA.01

DO NOT SCALE OFF THIS DRAWING. Use figured dimensions only. Verify all dimensions on site. Any discrepancies shall be brought to the attention of the author.



01 NORTHERN ELEVATION

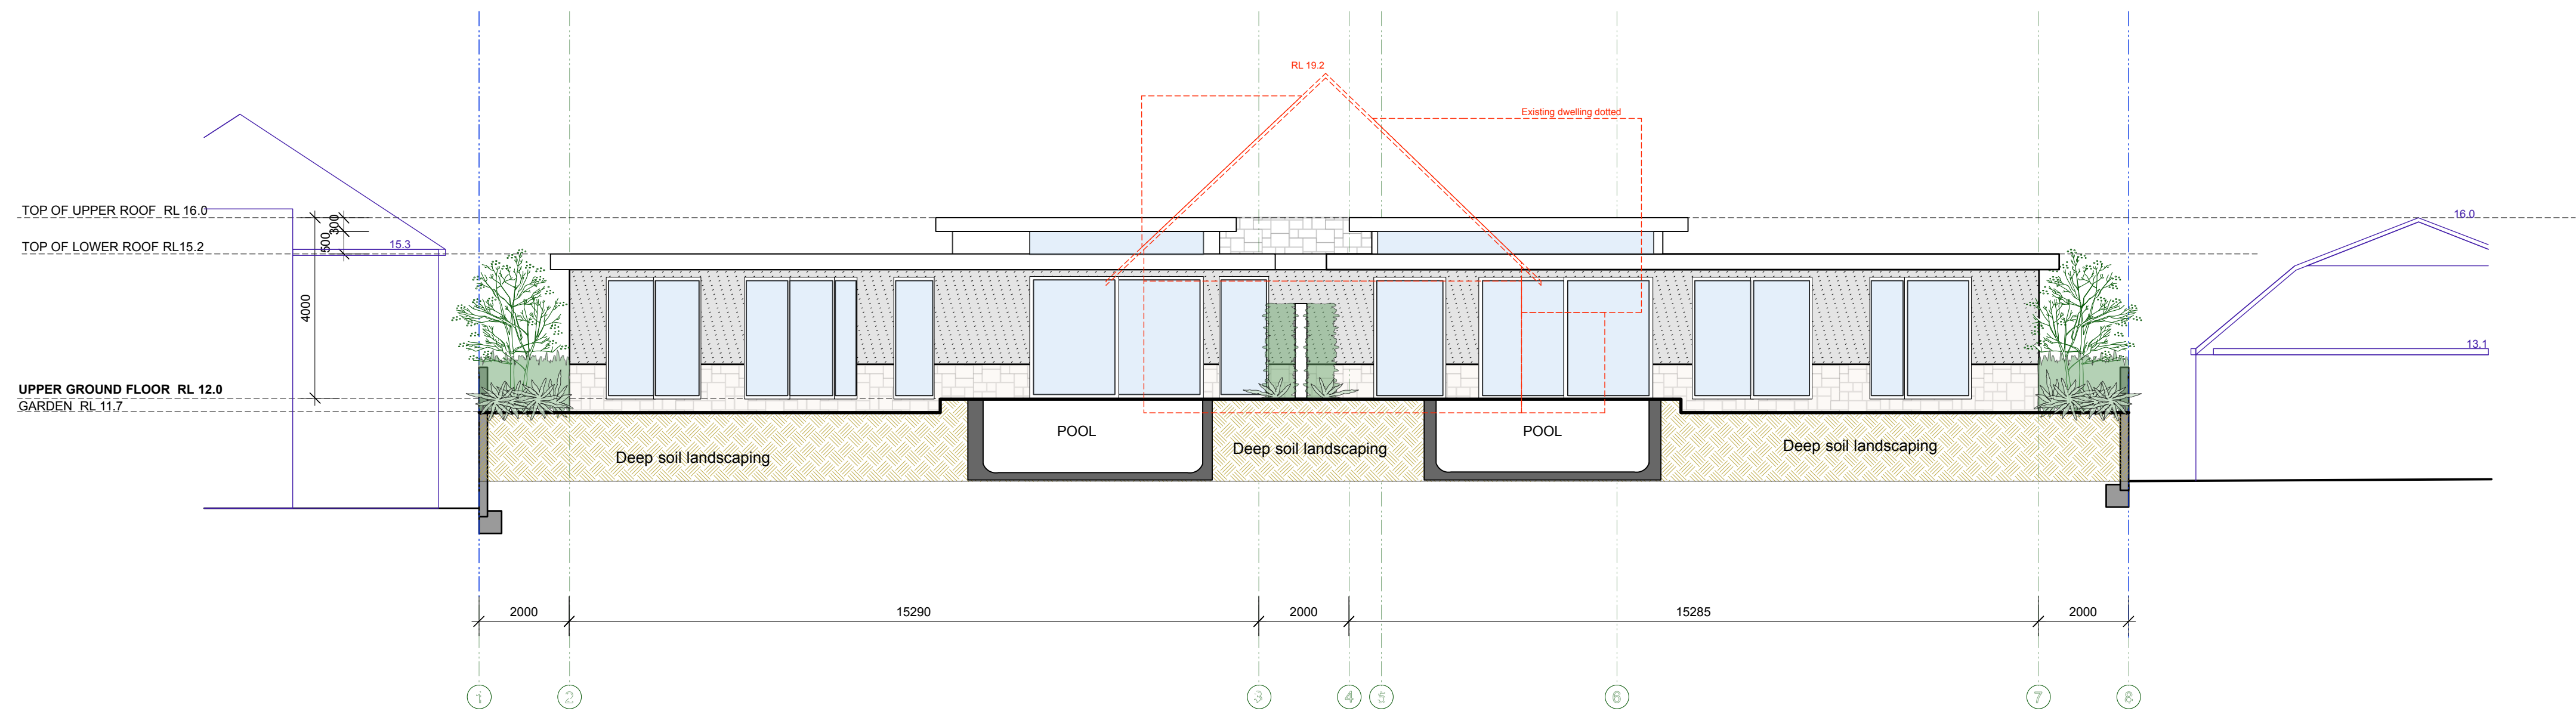

02 SOUTHERN ELEVATION



B - DA ISSUE TO COUNCIL 14.04.20
A - DA ISSUE TO COUNCIL 01.04.20
AMENDMENTS

edaa
PO BOX 947
Merry NSW 1555
Sydney Australia
tel 02 9576 2118
info@edaa.com.au
abn 75 291 893 462

PROJECT **9 - 11 BIRDWOOD AVE
COLLAROY**
DRAWING **NORTH SOUTH
ELEVATIONS**

DATE 27.09.19
BY SE
SCALE 1:100
DRAWN BY DA.05

DO NOT SCALE OFF THIS DRAWING. Use figure dimensions only. Verify all dimensions on site. Any discrepancies shall be brought to the attention of the author.

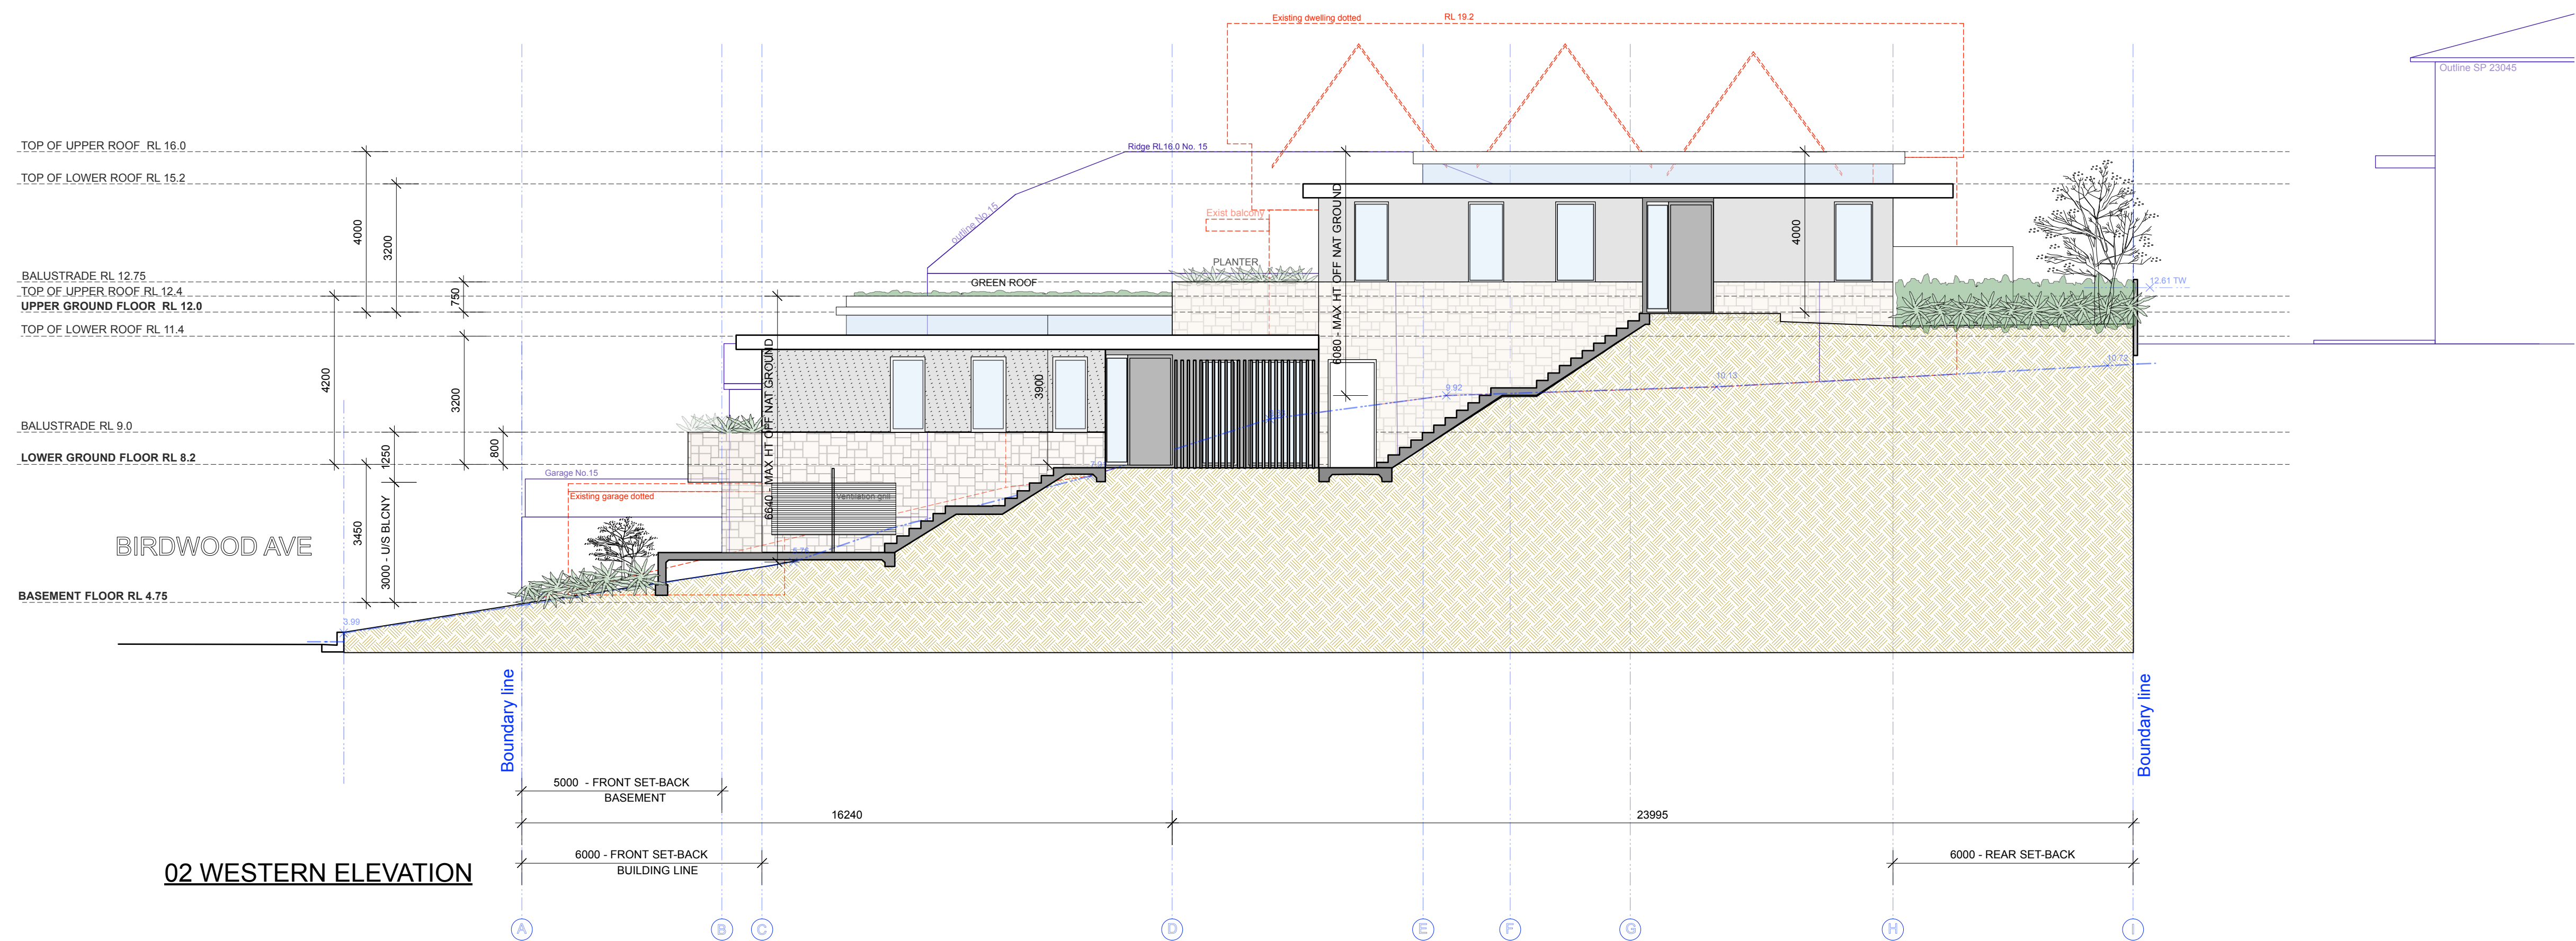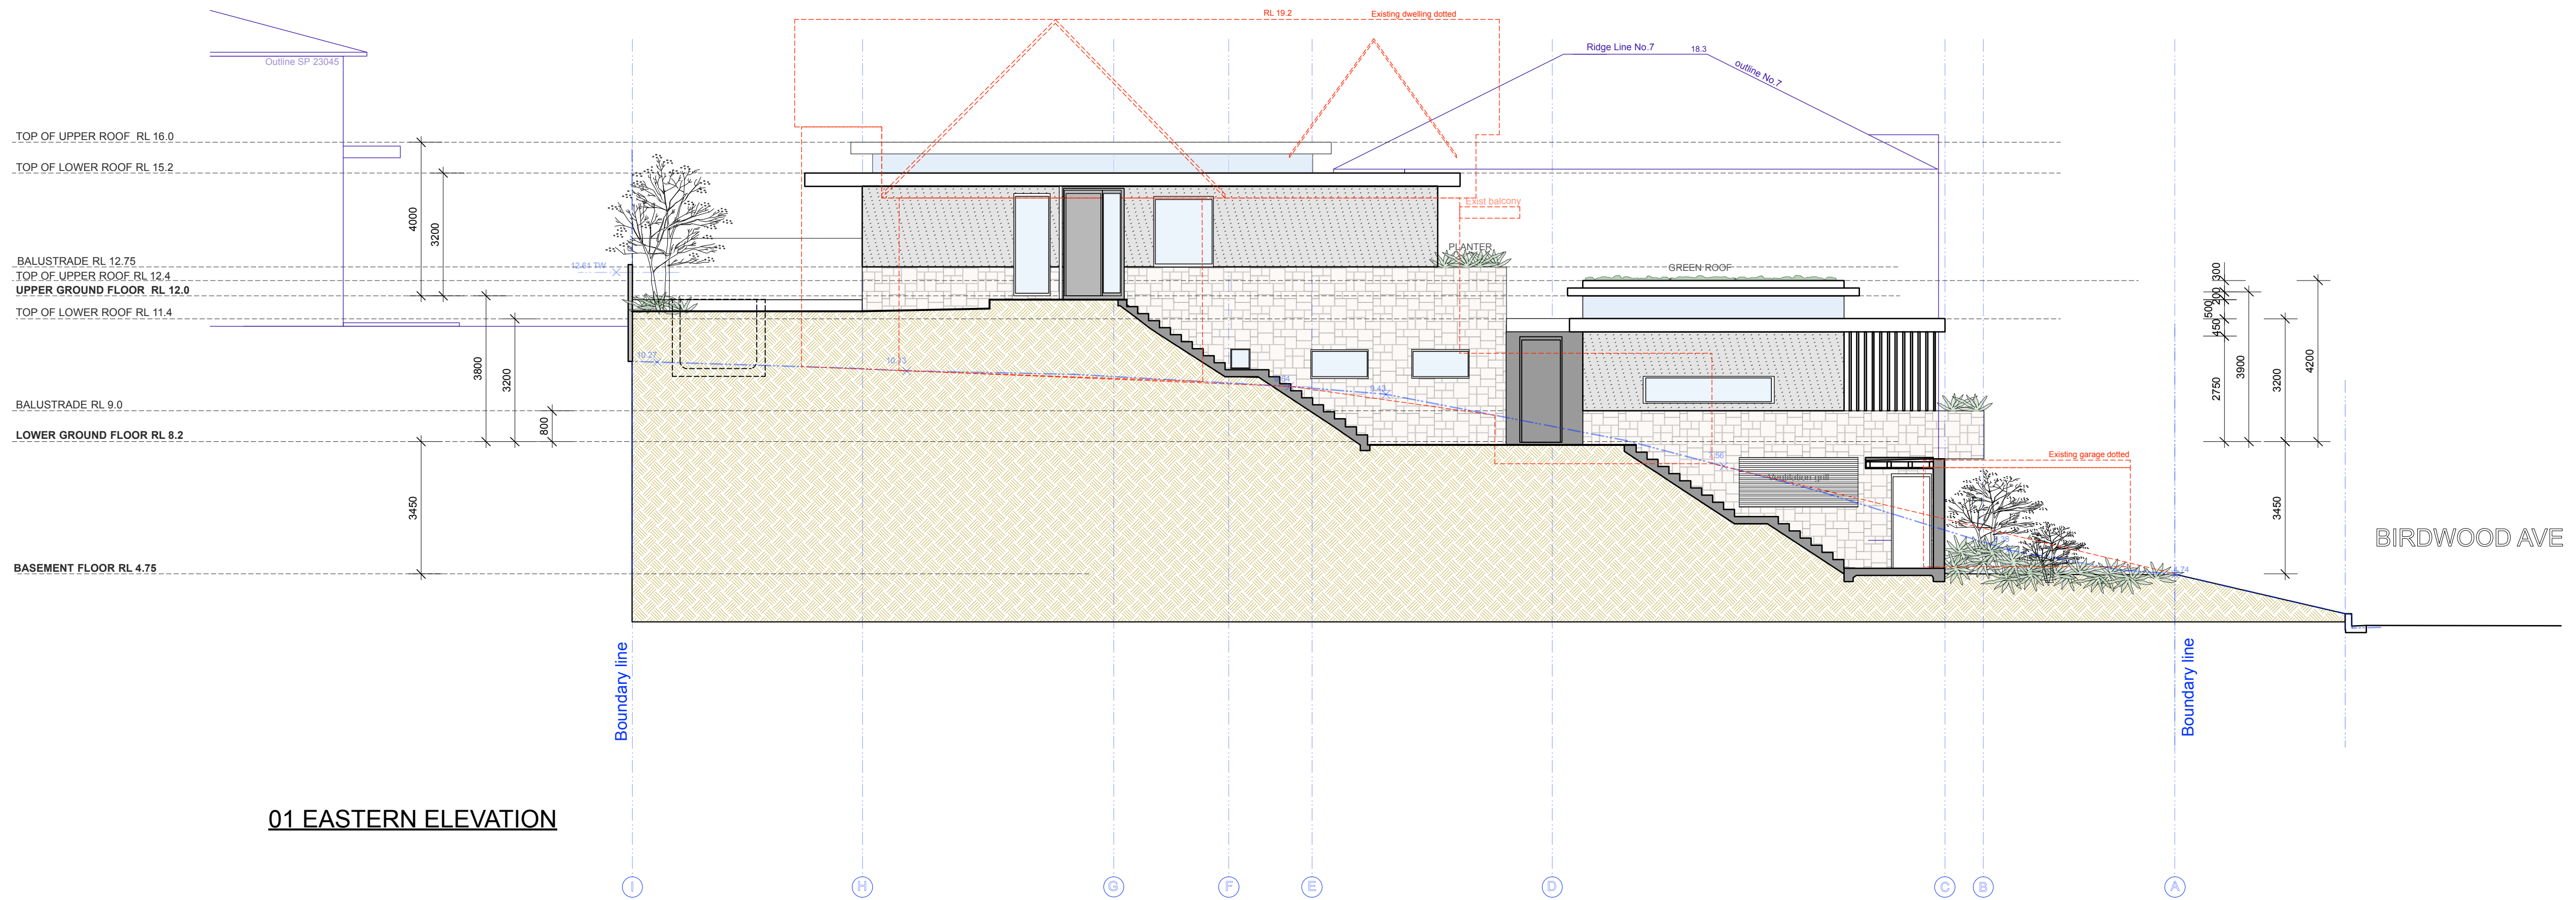

B - DA ISSUE TO COUNCIL 14.04.20
A - DA ISSUE TO COUNCIL 01.04.20
AMENDMENTS

edaa
PO BOX 947
Merry NSW 1555
Sydney Australia
tel 02 9576 2118
info@edaa.com.au
abn 75 291 893 462

PROJECT 9 - 11 BIRDWOOD AVE
COLLAROY
EAST / WEST
ELEVATIONS
DRAWING

DATE 27.09.19
DESIGNER SE
SCALE 1:100
DRAWING NO DA.06

DO NOT SCALE OFF THIS DRAWING. Use figures
dimensions only. Verify all dimensions on site. Any discrepancies
shall be brought to the attention of the author.