



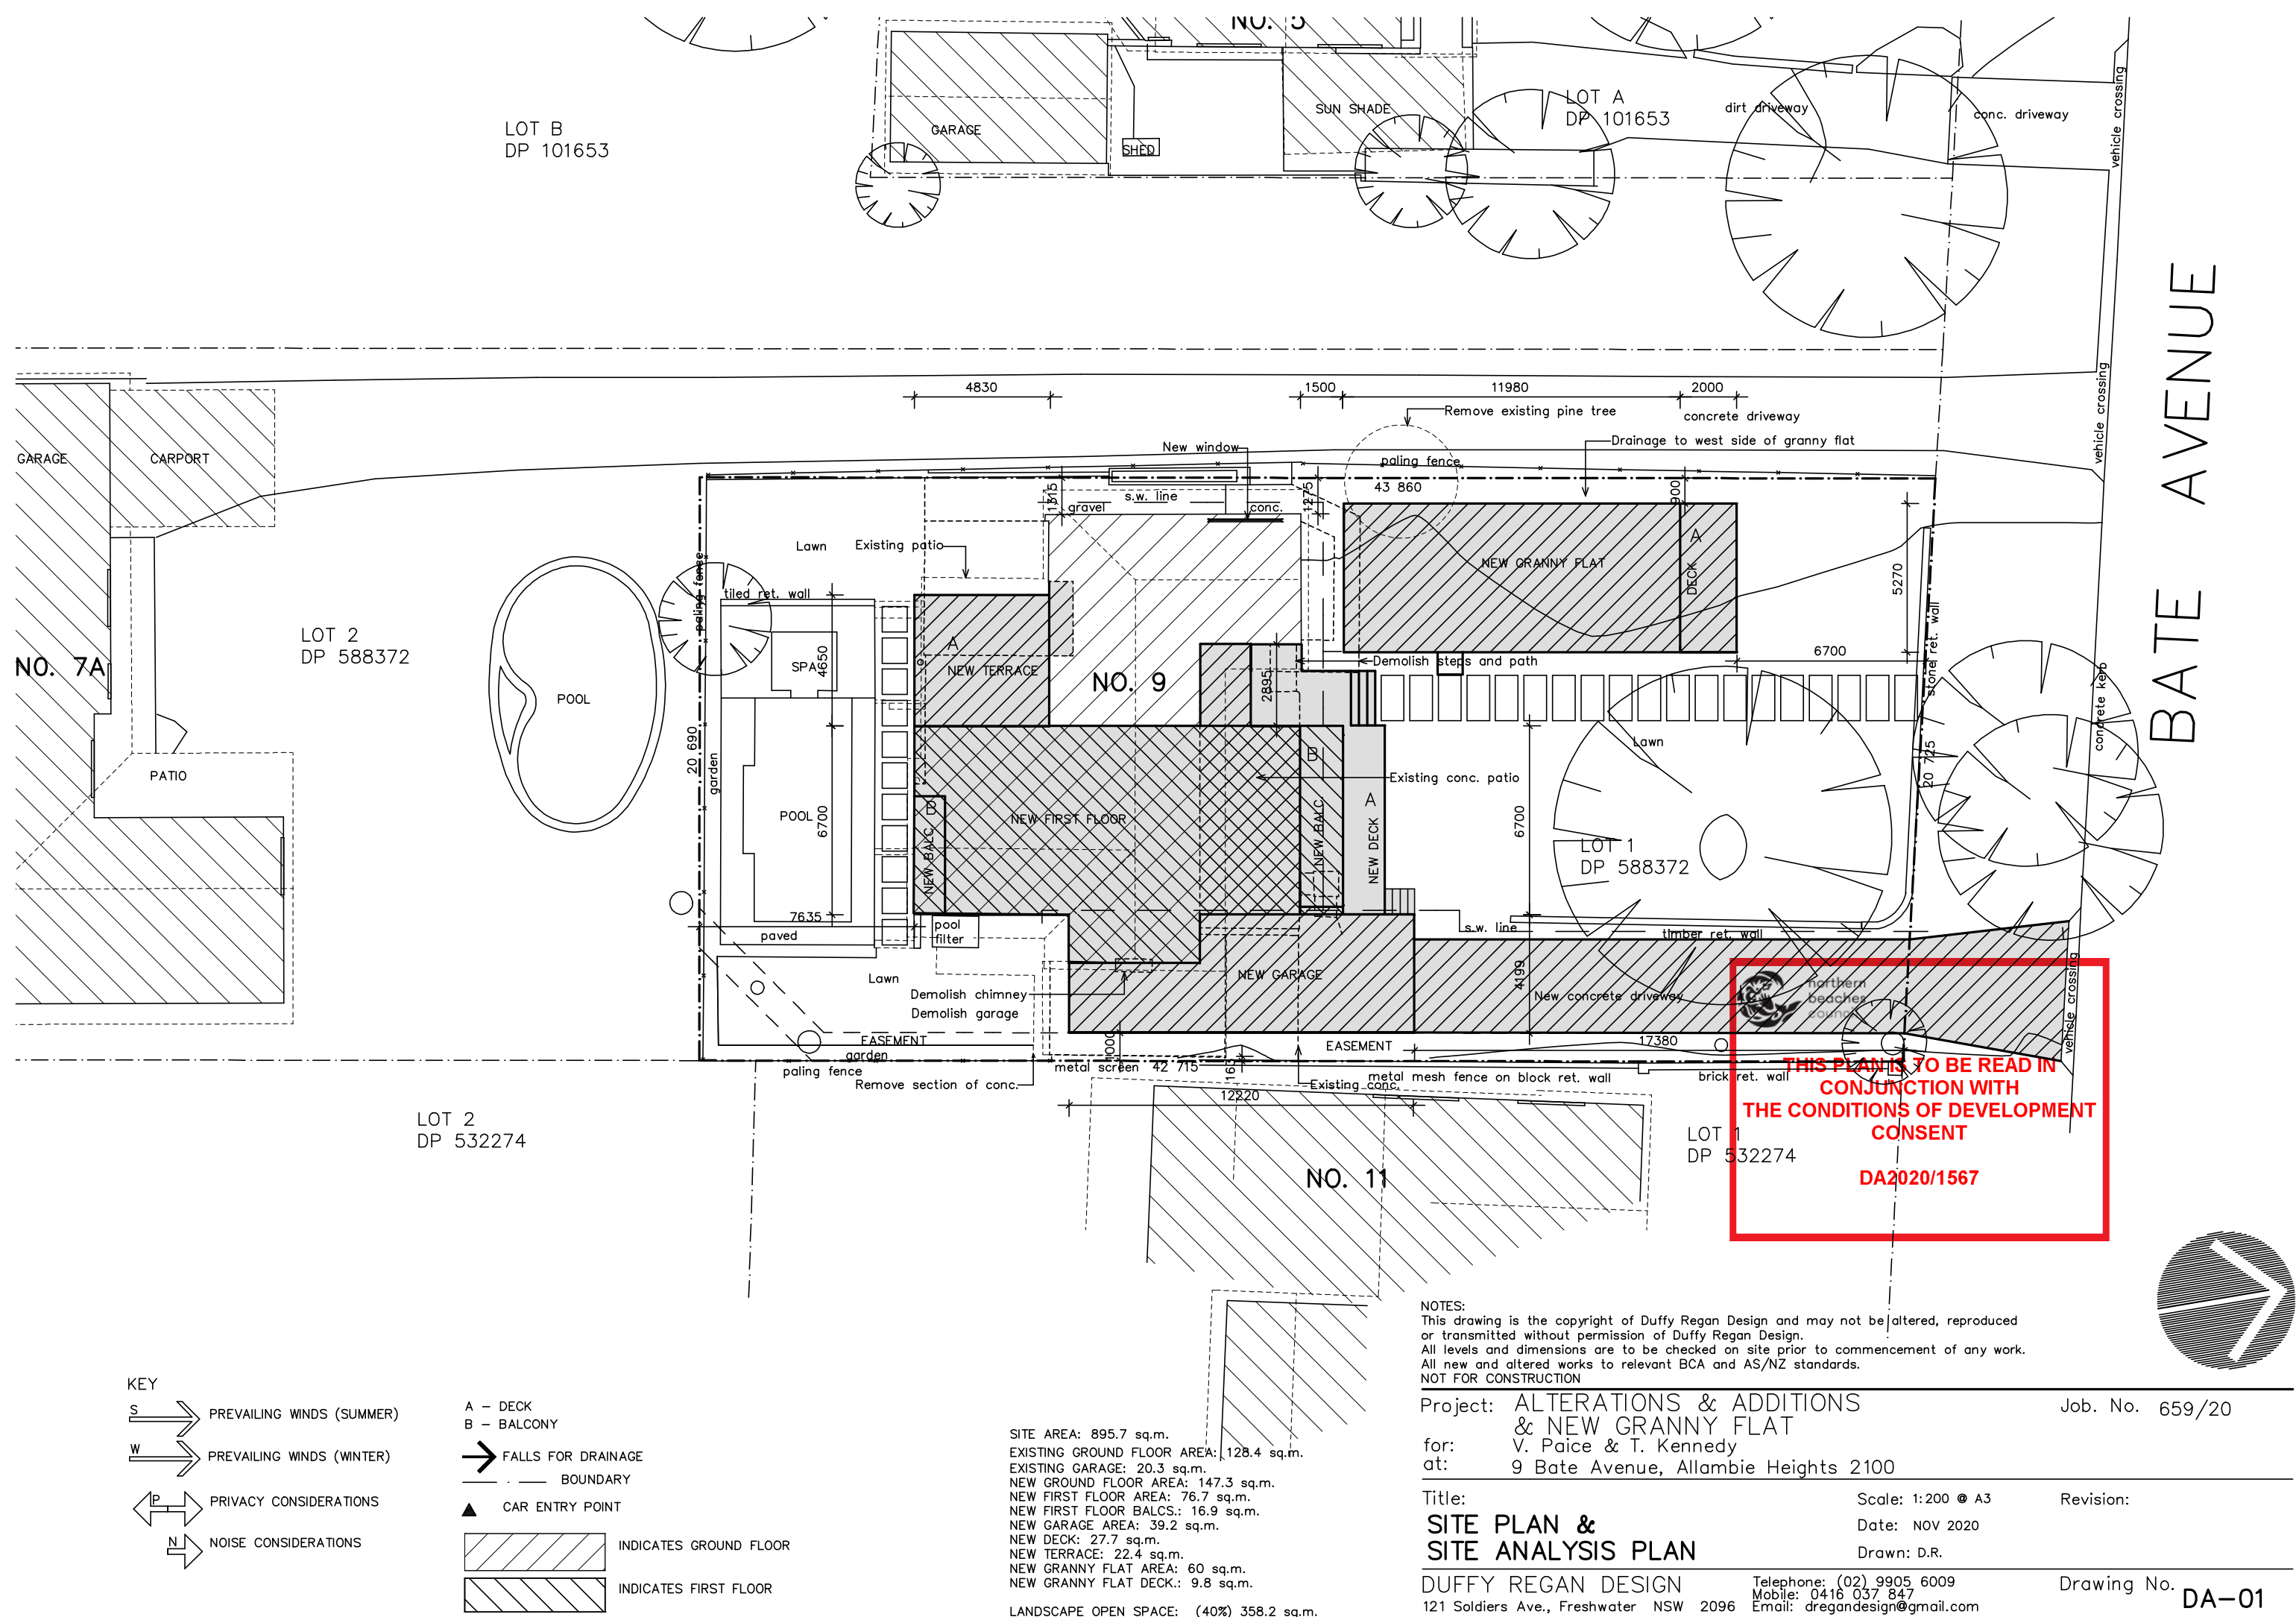

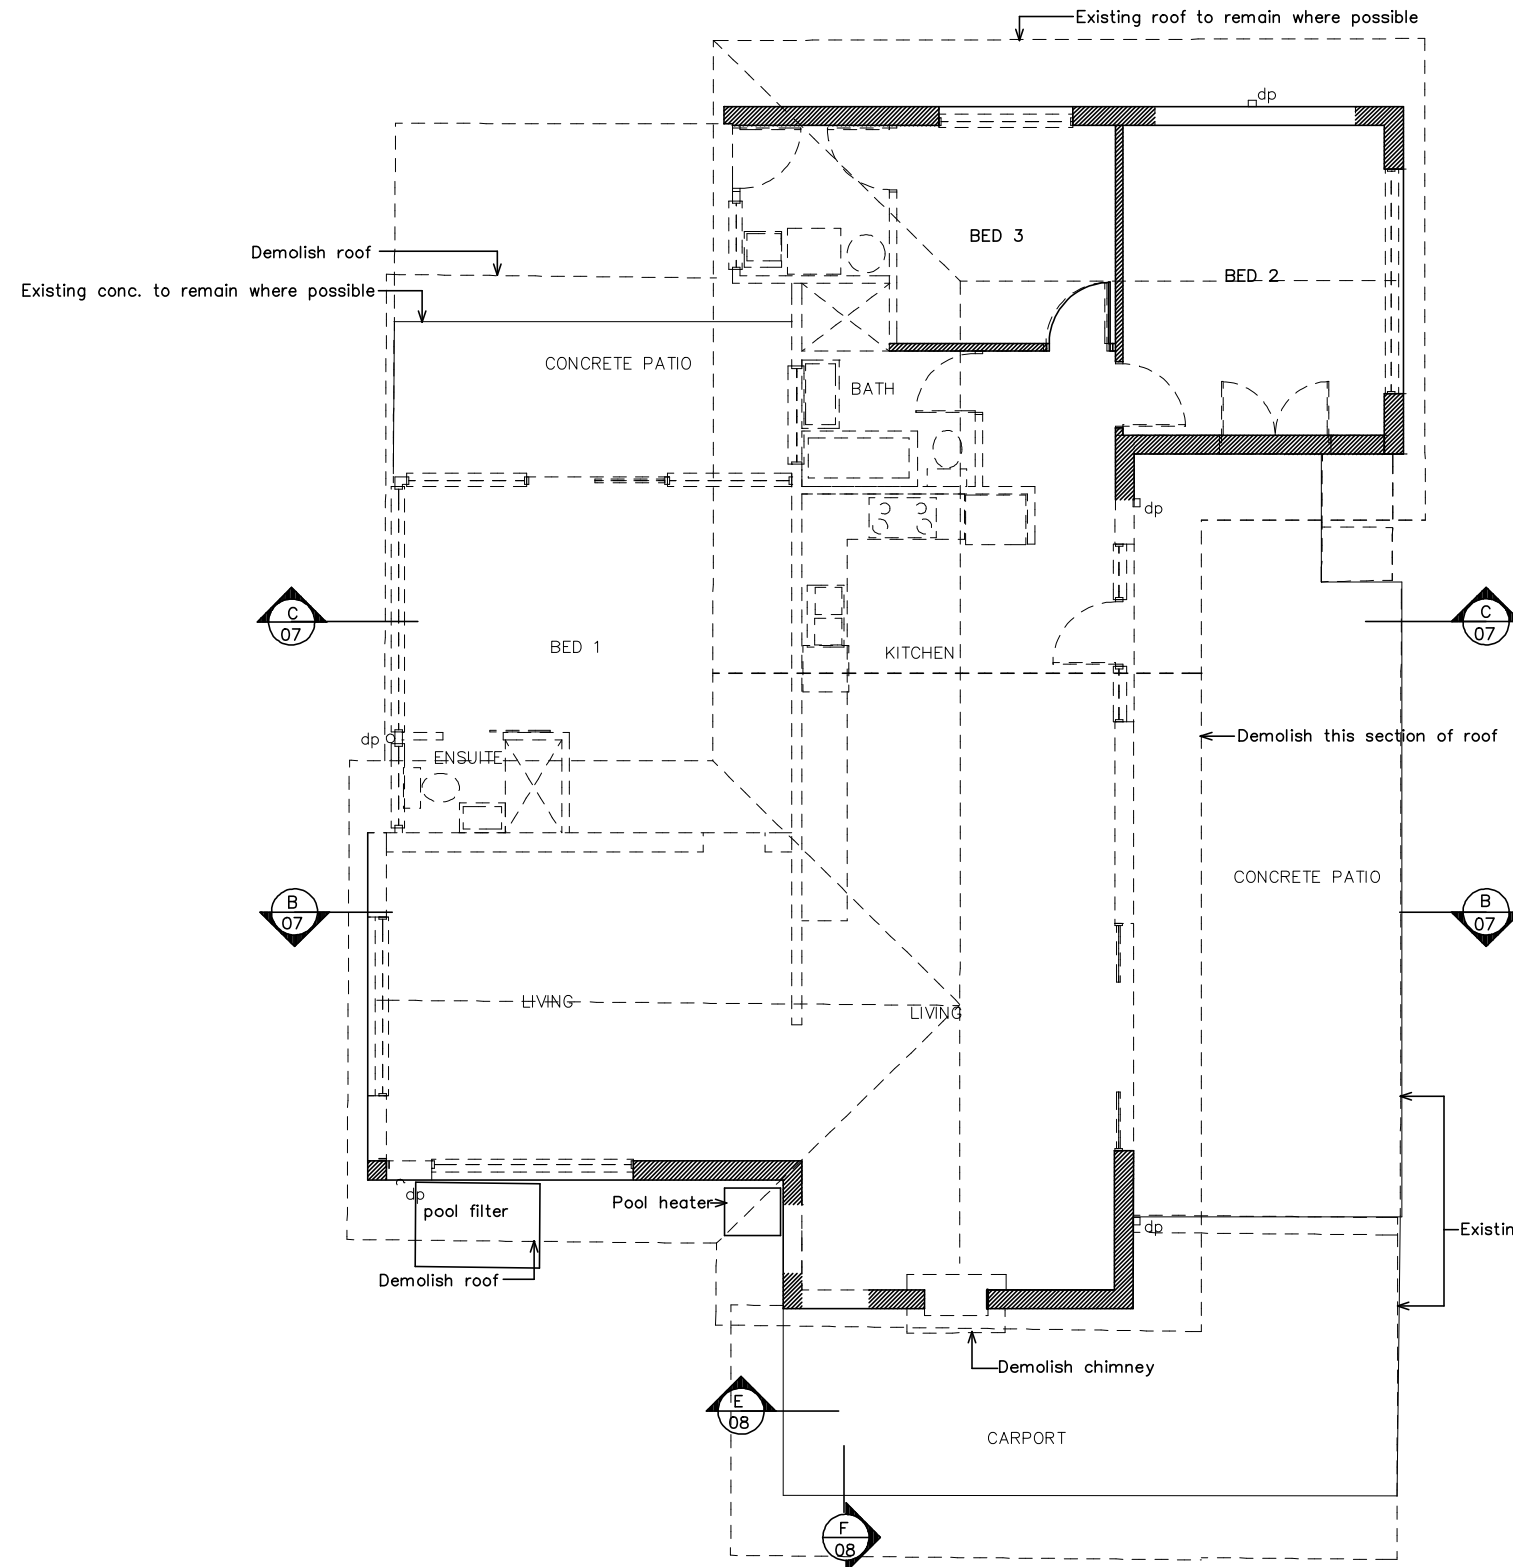

LEGEND

-  Existing brick veneer wall
-  Demolish brick veneer wall
-  Demolish timber frame wall

NOTES:
 This drawing is the copyright of Duffy Regan Design and may not be altered, reproduced or transmitted without permission of Duffy Regan Design.
 All levels and dimensions are to be checked on site prior to commencement of any work.
 All new and altered works to relevant BCA and AS/NZ standards.
 NOT FOR CONSTRUCTION

Project: ALTERATIONS & ADDITIONS
 & NEW GRANNY FLAT
 for: V. Paice & T. Kennedy
 at: 9 Bate Avenue, Allambie Heights 2100

Job. No. 659/20


DEMOLITION PLAN


Scale: 1:100 @ A3
 Date: NOV 2020
 Drawn: D.R.

Revision:


DUFFY REGAN DESIGN
 121 Soldiers Ave., Freshwater NSW 2096
 Telephone: (02) 9905 6009
 Mobile: 0416 037 847
 Email: dregandesign@gmail.com

Drawing No. DA-02

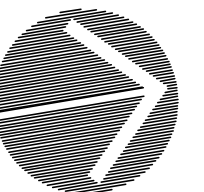


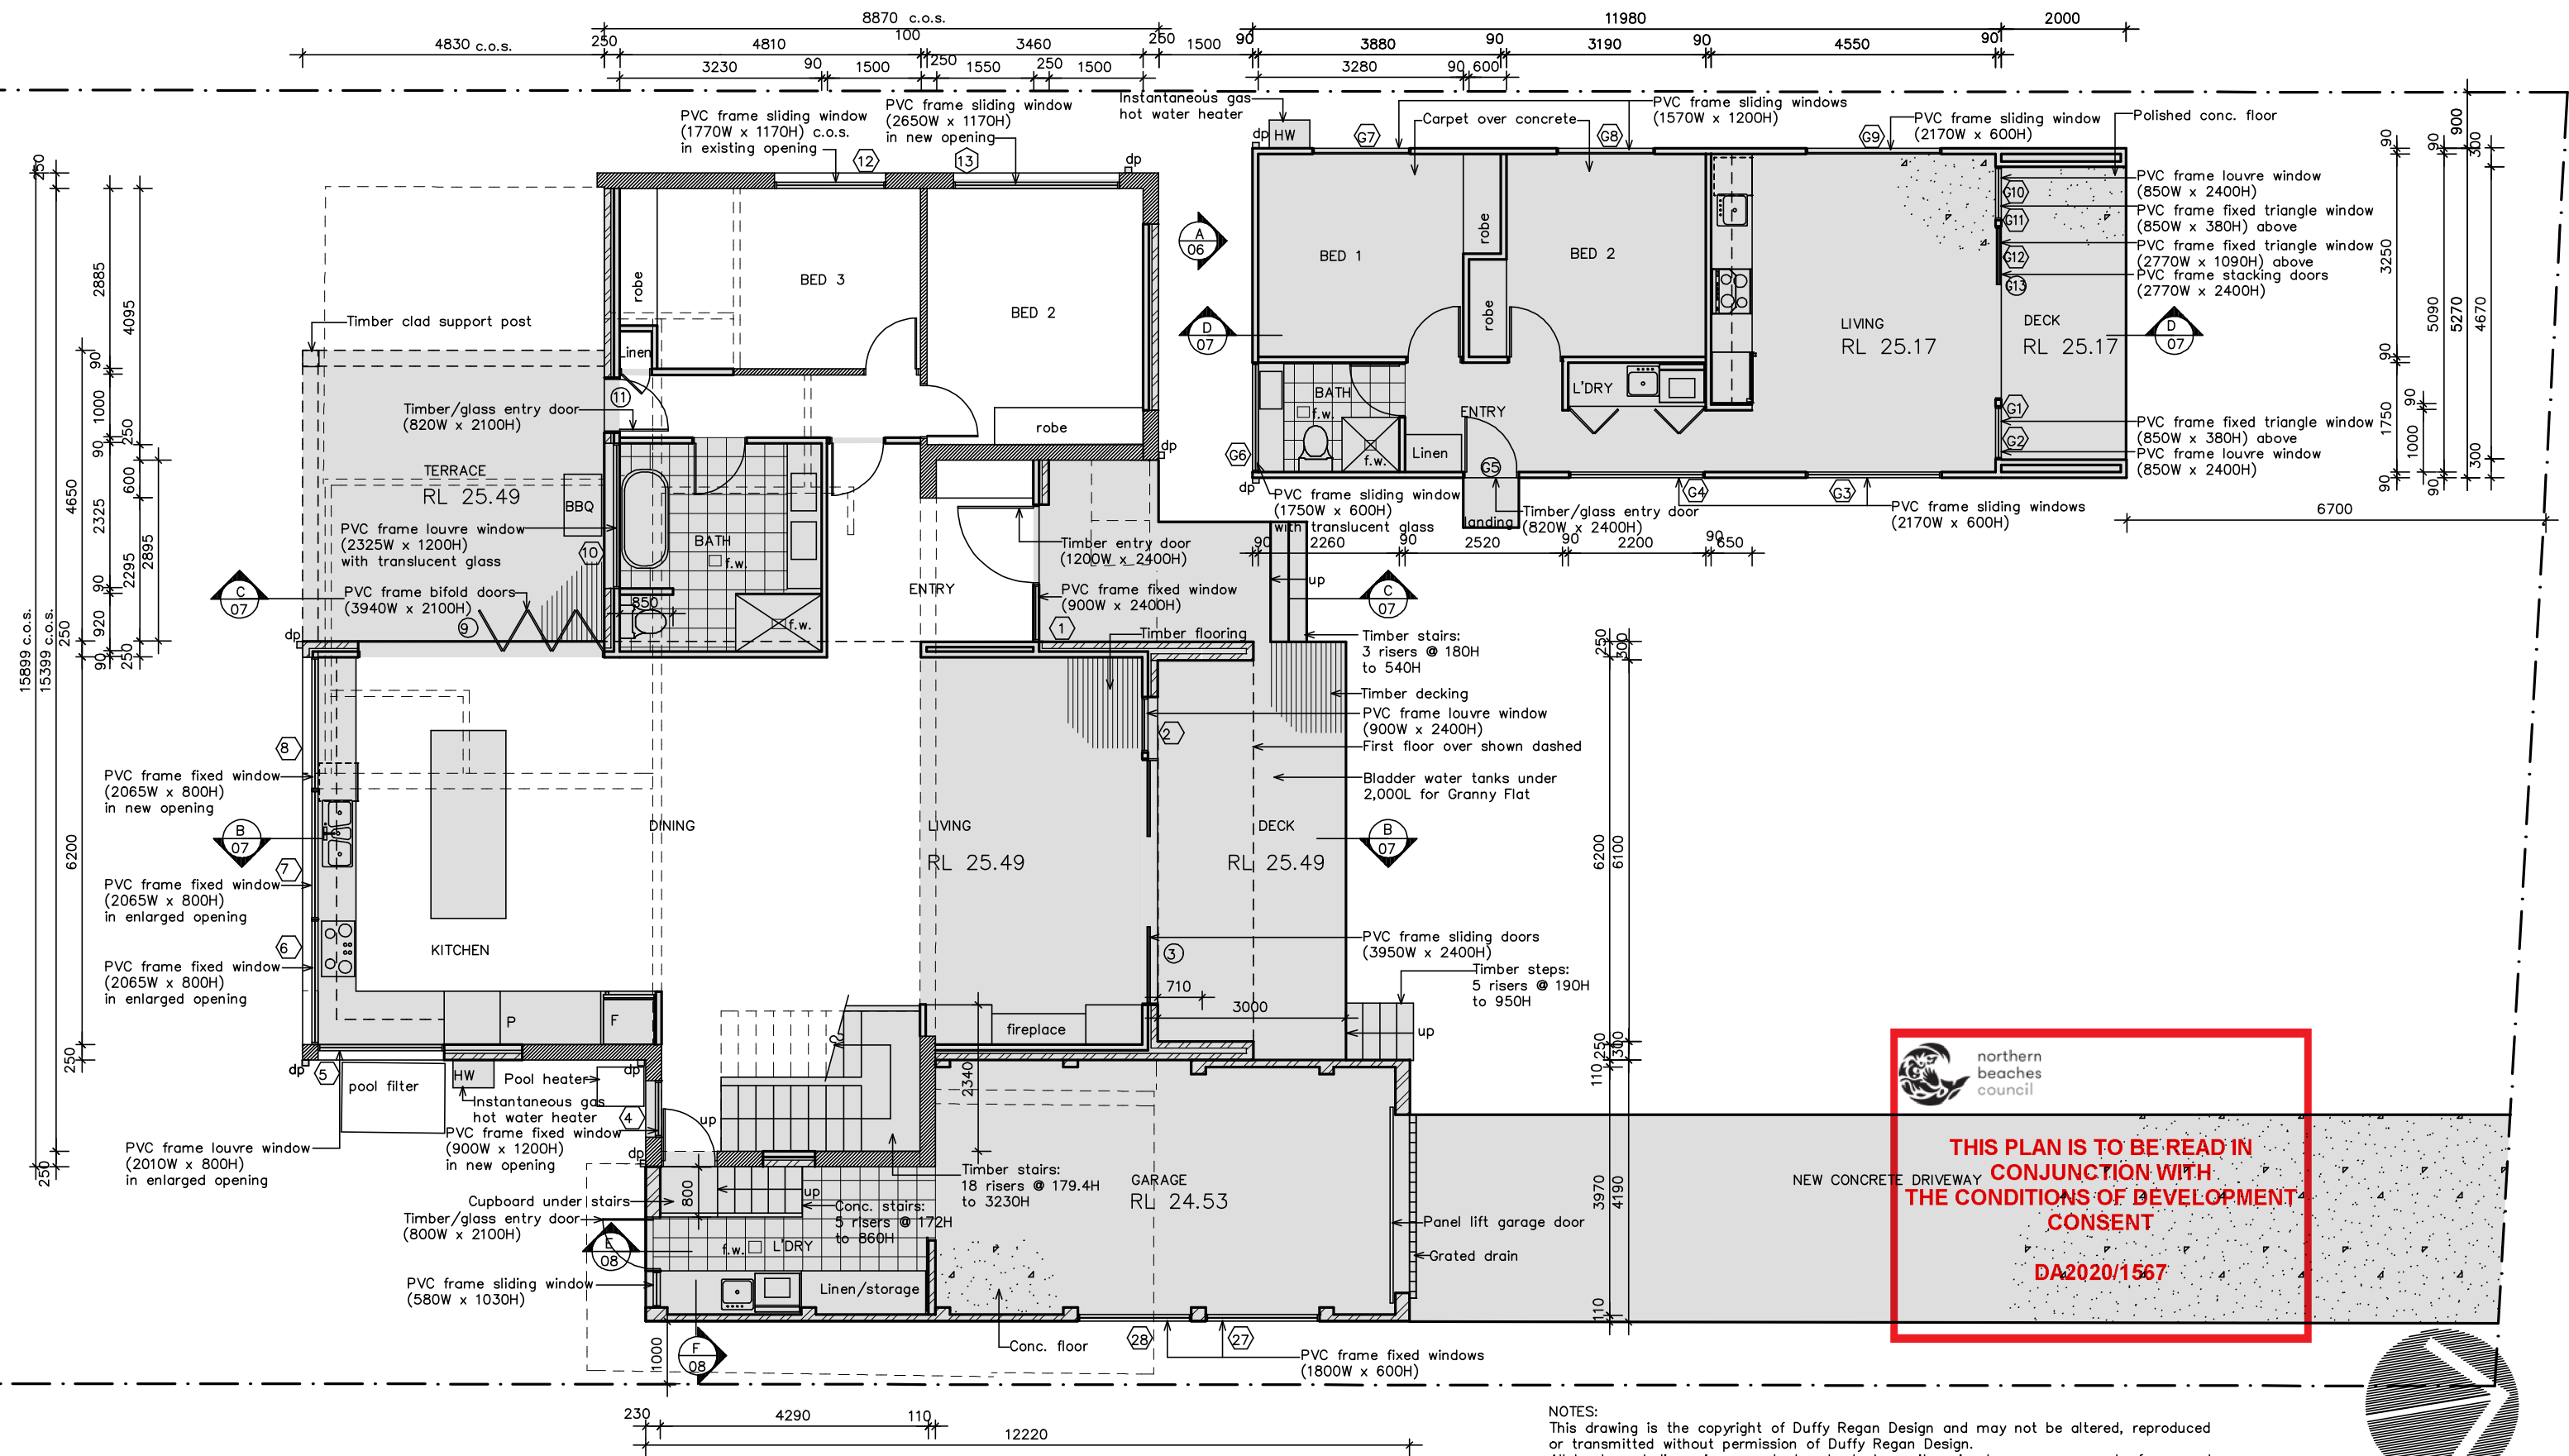

THIS PLAN IS TO BE READ IN CONJUNCTION WITH THE CONDITIONS OF DEVELOPMENT CONSENT DA2020/1567

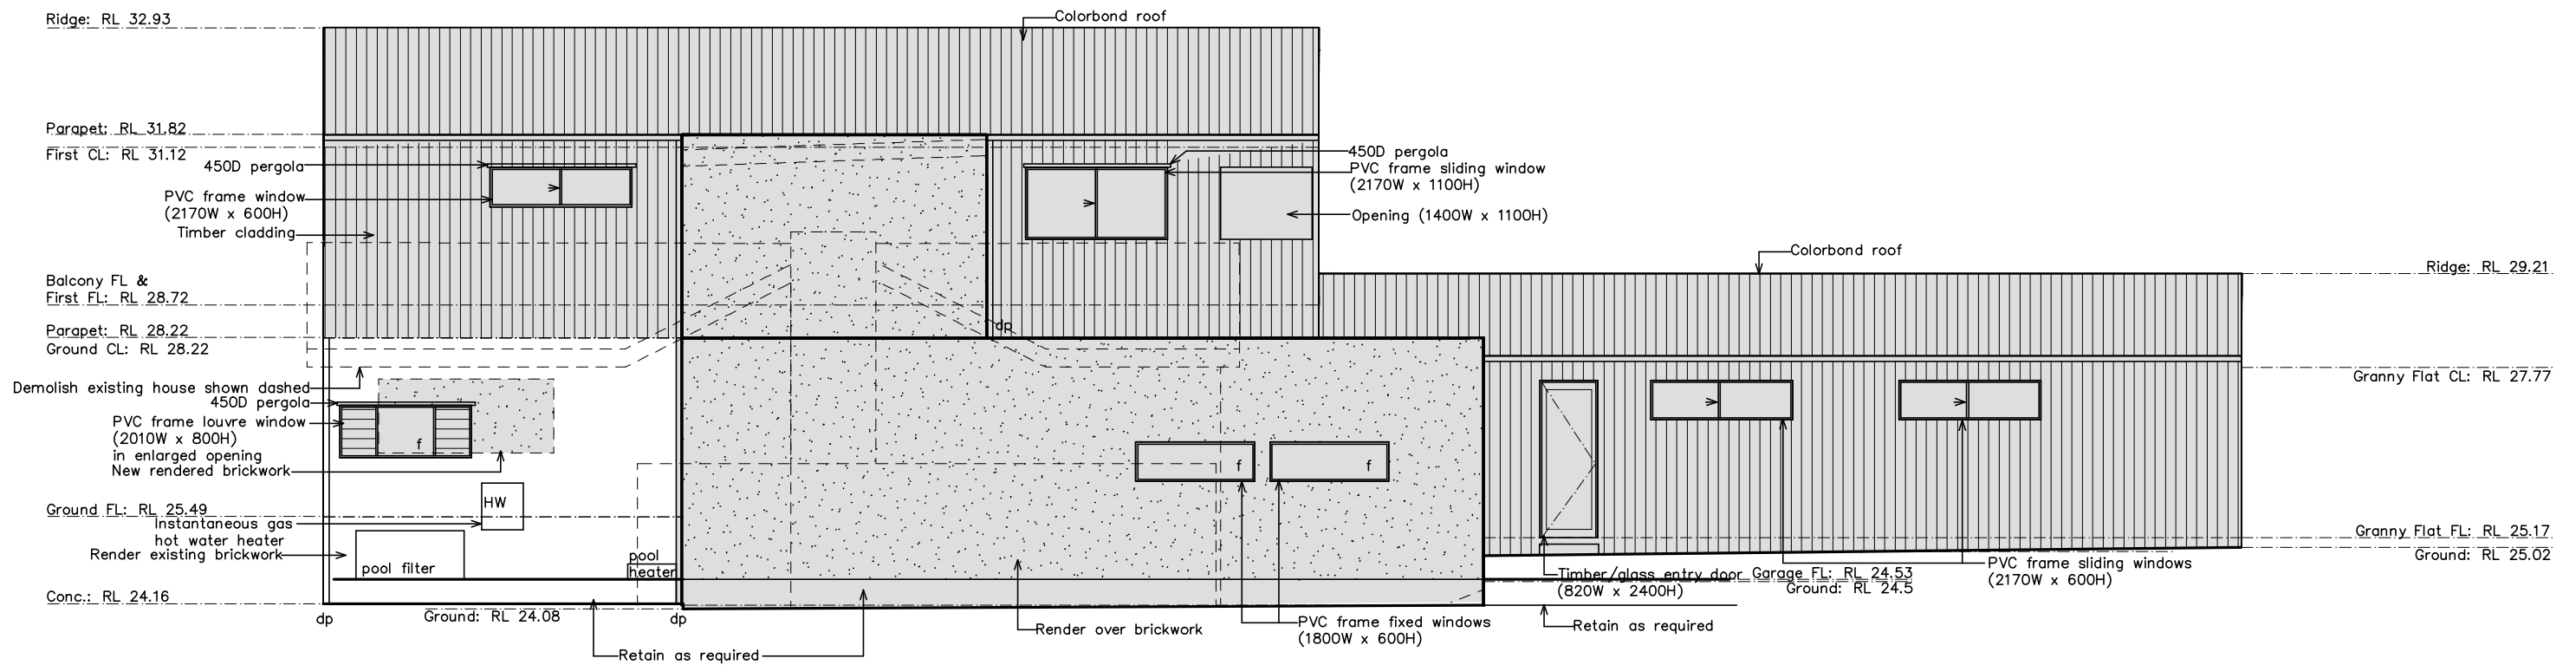

EAST ELEVATION

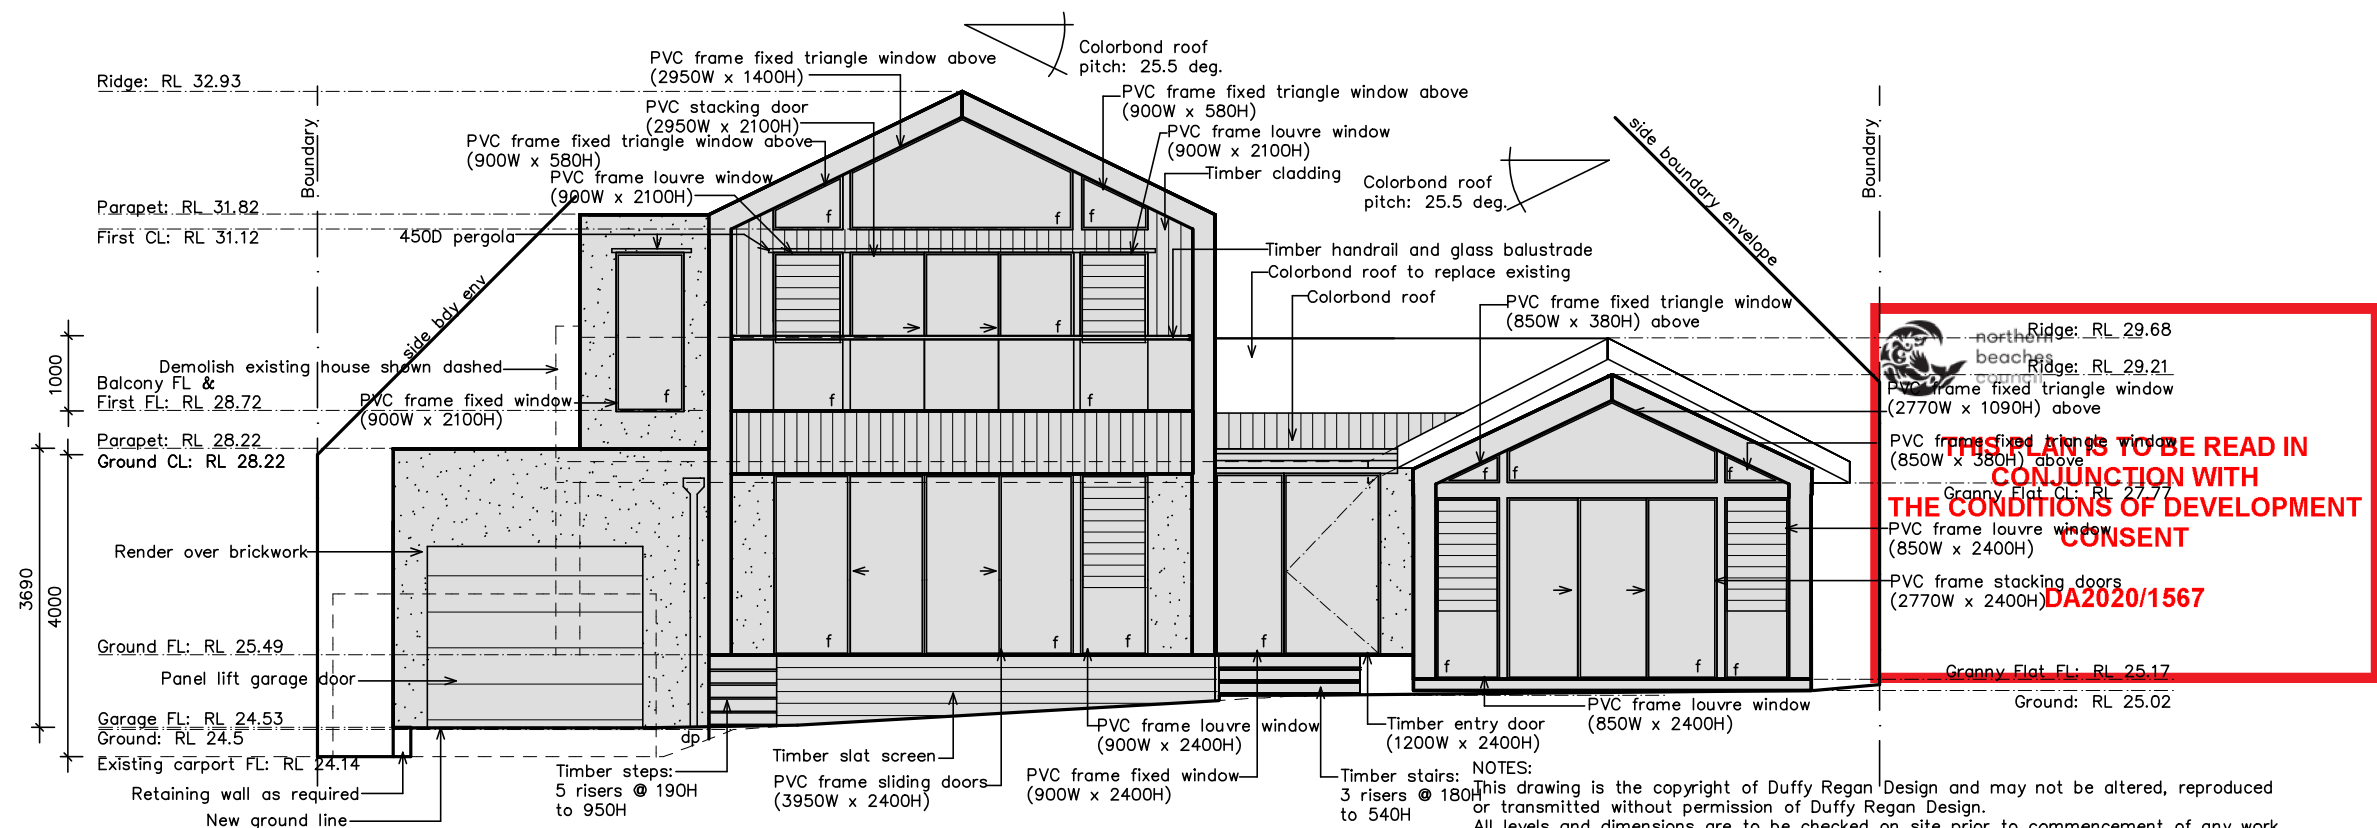




NORTH ELEVATION

Project: ALTERATIONS & ADDITIONS & NEW GRANNY FLAT
for: V. Paice & T. Kennedy
at: 9 Bate Avenue, Allambie Heights 2100

Title: ELEVATIONS
Scale: 1:100 @ A3
Date: NOV 2020
Drawn: D.R.


DUFFY REGAN DESIGN
121 Soldiers Ave., Freshwater NSW 2096
Telephone: (02) 9905 6009
Mobile: 0416 037 847
Email: dregandesign@gmail.com

Job. No. 659/20
Revision:
Drawing No. DA-05

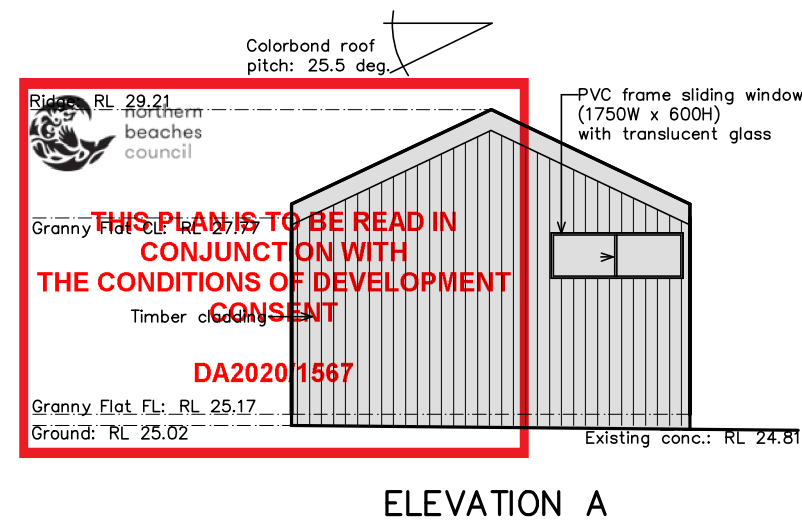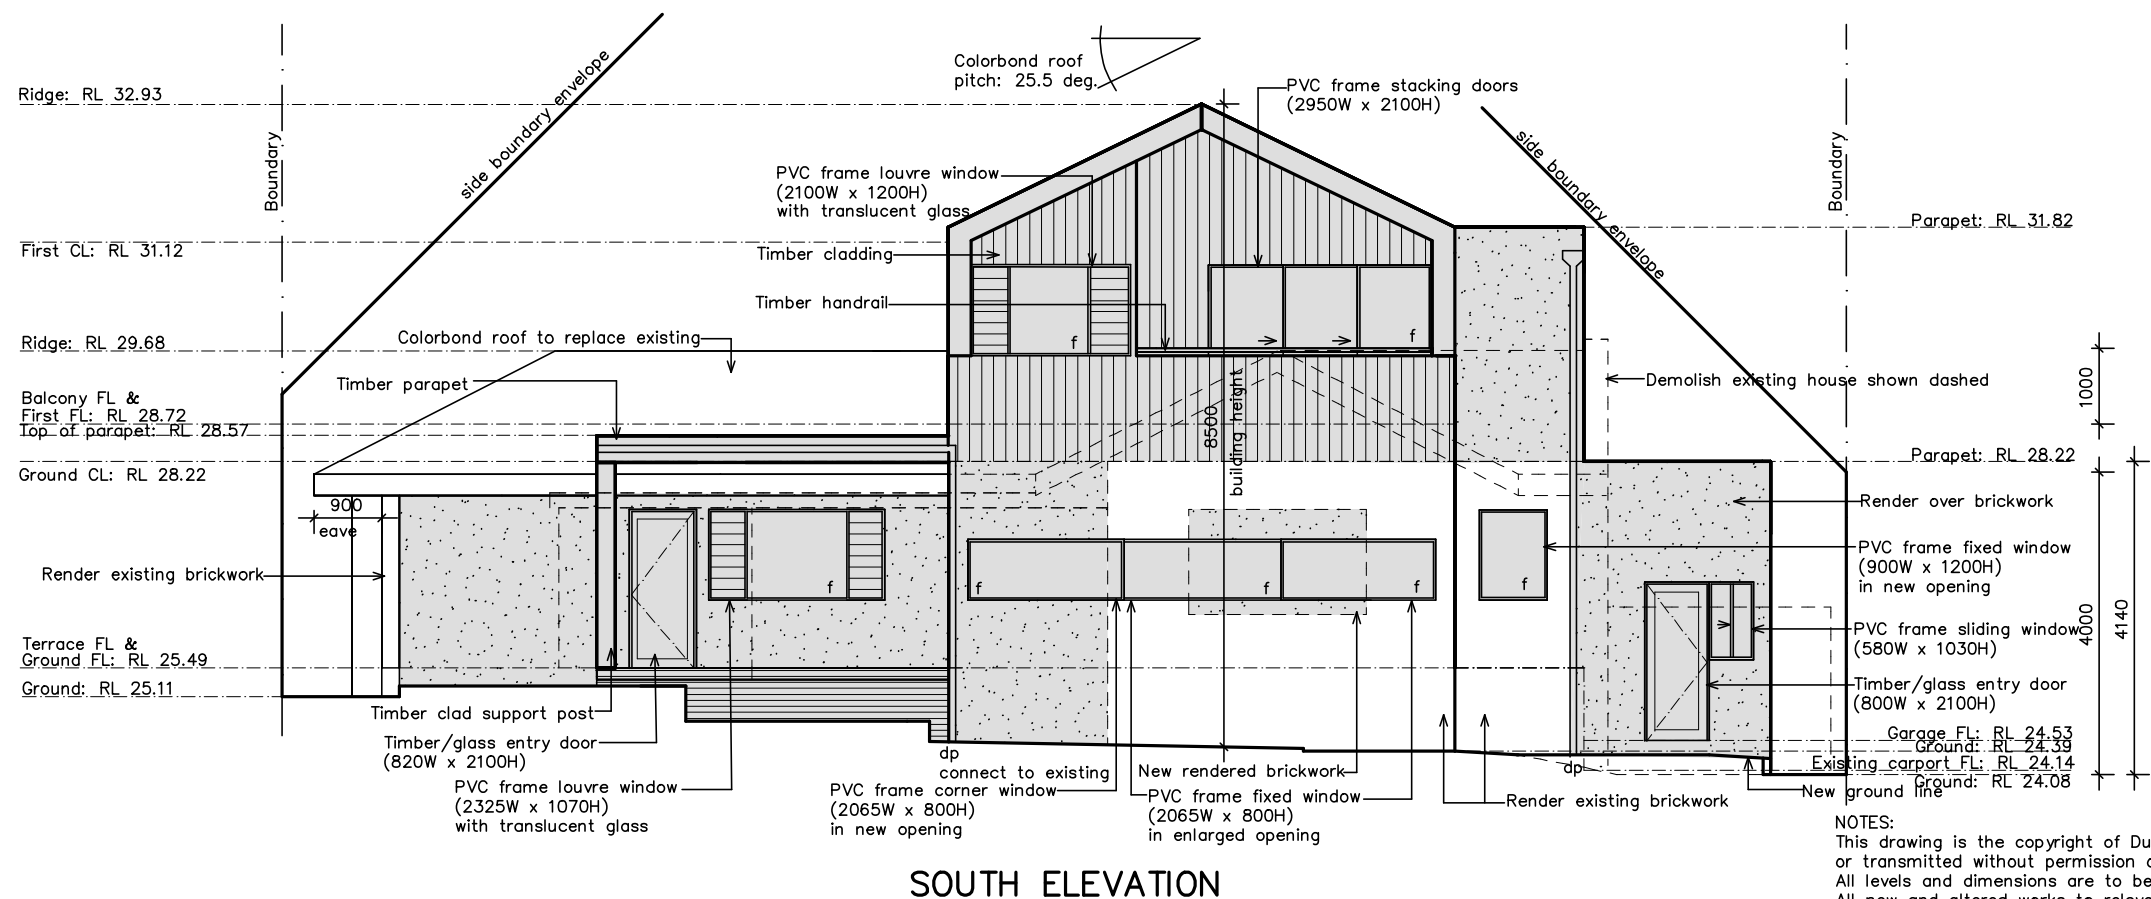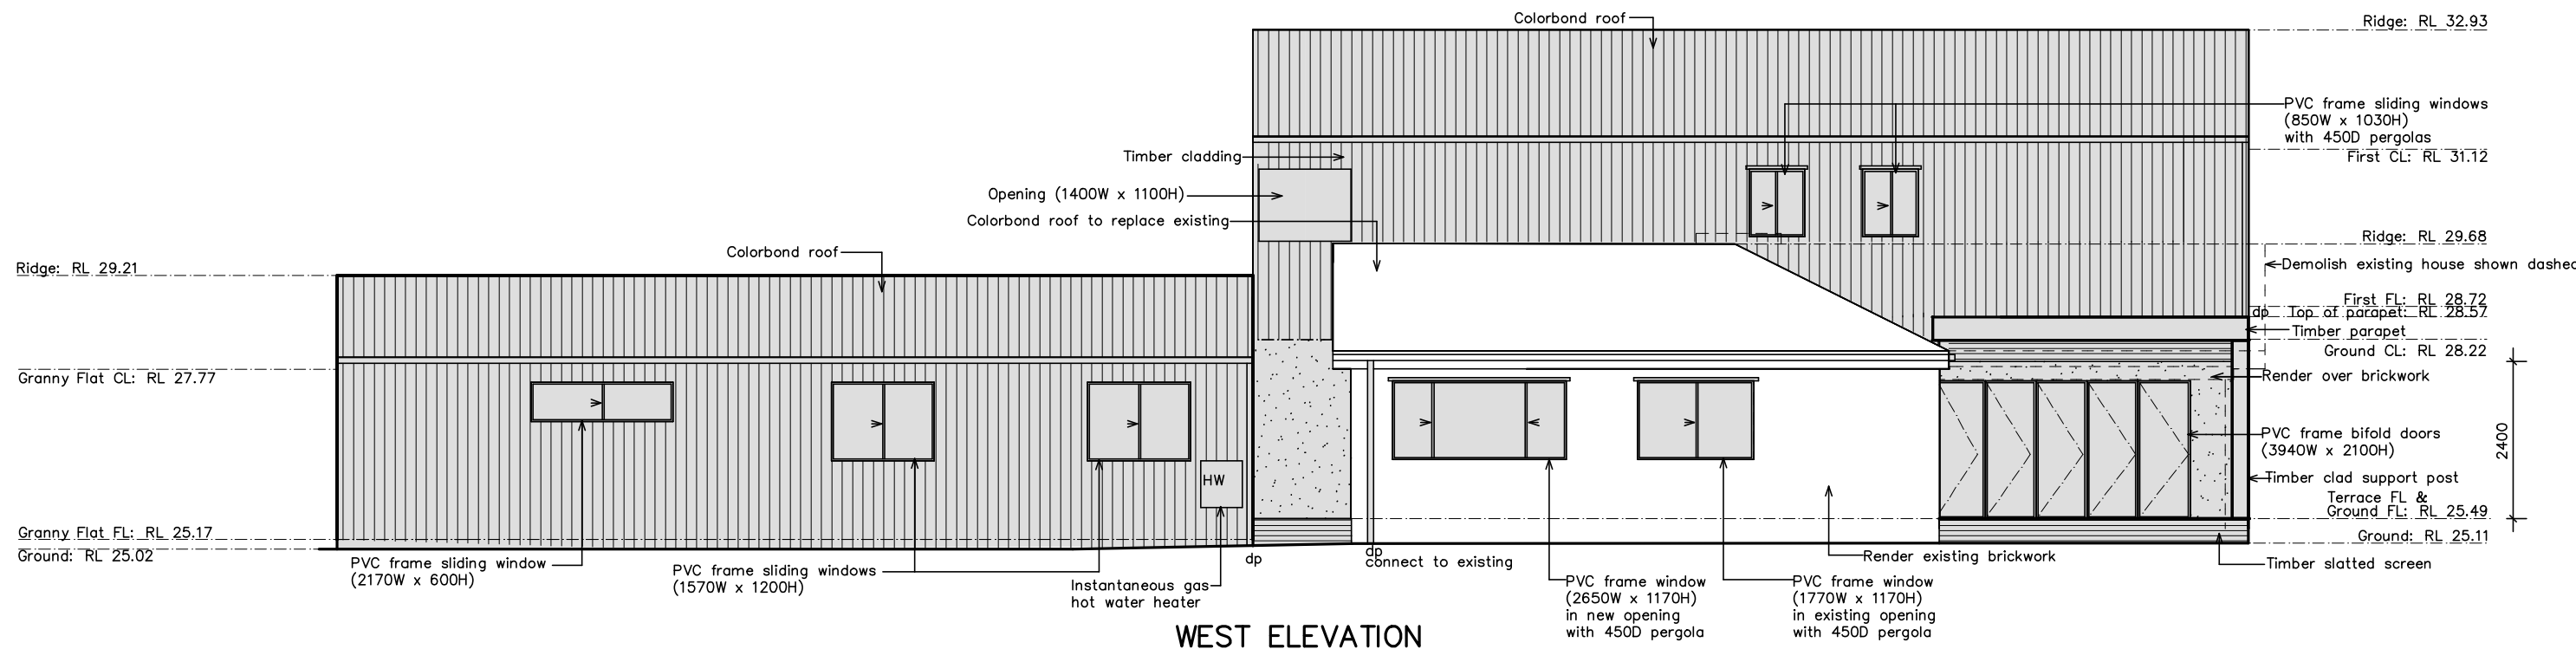


NOTES:
This drawing is the copyright of Duffy Regan Design and may not be altered, reproduced or transmitted without permission of Duffy Regan Design.
All levels and dimensions are to be checked on site prior to commencement of any work.
All new and altered works to relevant BCA and AS/NZ standards.
NOT FOR CONSTRUCTION


Project: ALTERATIONS & ADDITIONS & NEW GRANNY FLAT	Job. No. 659/20
for: V. Paice & T. Kennedy	
at: 9 Bate Avenue, Allambie Heights 2100	
Title:	Scale: 1:100 @ A3
	Date: NOV 2020
	Drawn: D.R.
DUFFY REGAN DESIGN	Telephone: (02) 9905 6009
121 Soldiers Ave., Freshwater NSW 2096	Mobile: 0416 037 847
	Email: dregandesign@gmail.com
	Drawing No. DA-06

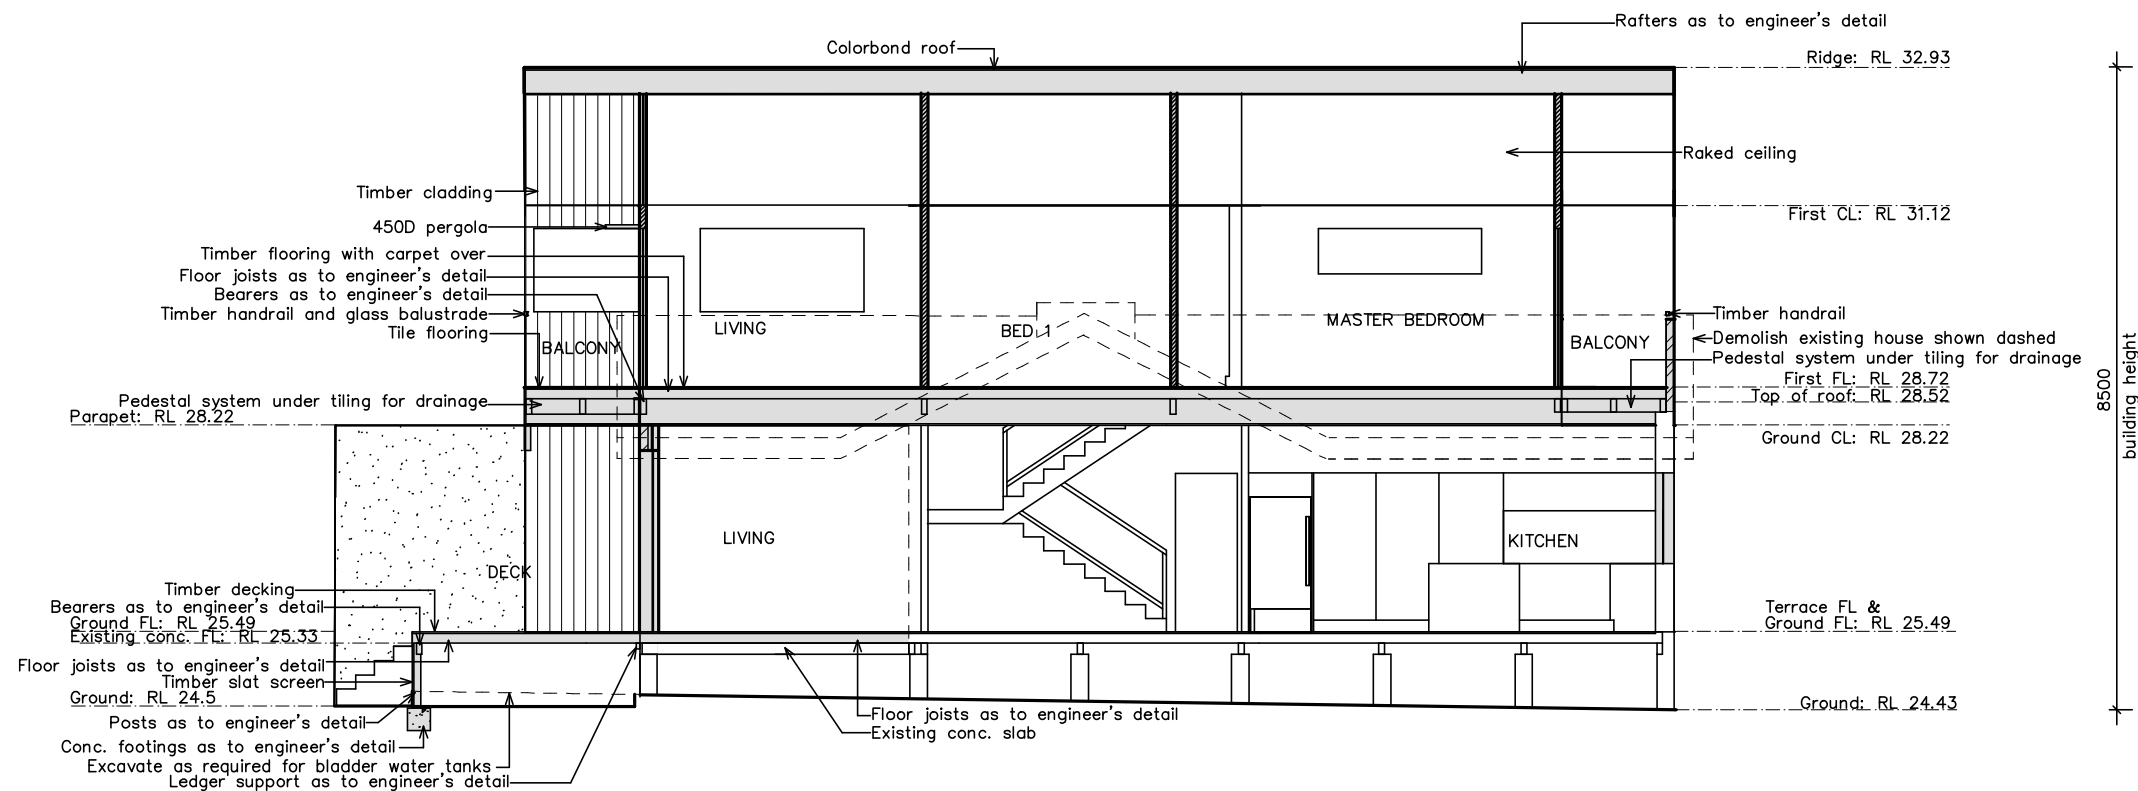

SECTION B - B

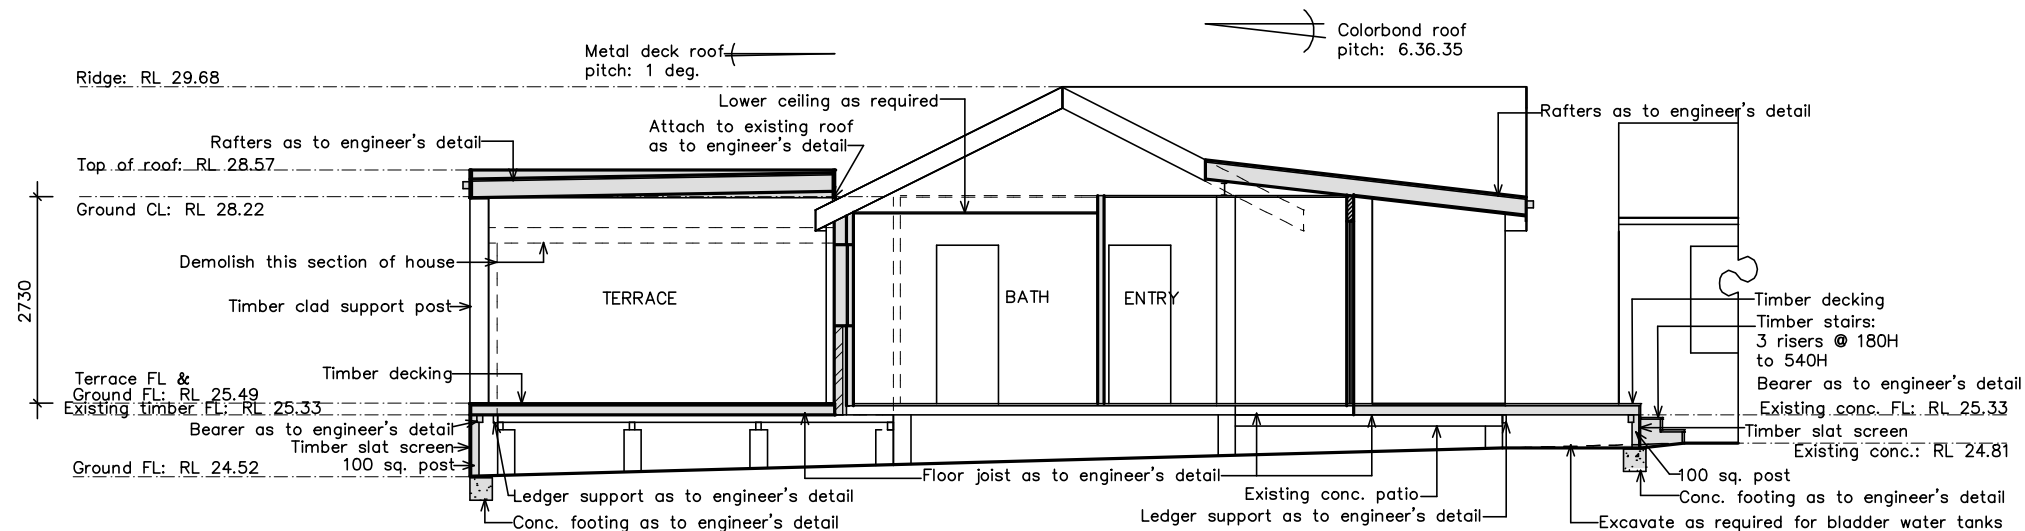

SECTION C - C

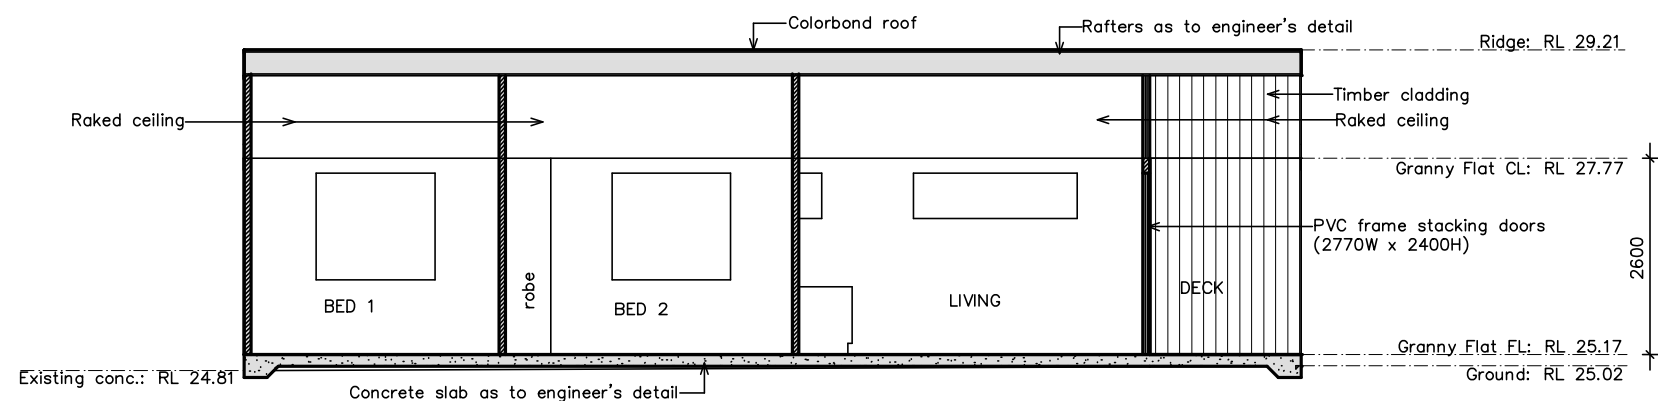

SECTION D - D



BASIX INSULATION REQUIREMENTS:

Suspended floor with enclosed subfloor: framed (R0.7) - R0.60 (down) (or R1.30 including construction)
 Floor above existing dwelling or building: nil
 External wall: brick veneer - R1.16 (or R1.70 including construction)
 External wall: framed (weatherboard, fibro, metal clad) - R1.30 (or R1.70 including construction)
 External wall: cavity wall - nil
 Roof: foil backed blanket (55 mm)
 Flat ceiling, pitched roof: framed - ceiling: R1.20 (up)
 Raked ceiling, pitched/skillion roof: framed - ceiling: R1.50 (up)
 Roof colour: light (solar absorptance < 0.475)

NOTES:

This drawing is the copyright of Duffy Regan Design and may not be altered, reproduced or transmitted without permission of Duffy Regan Design.
 All levels and dimensions are to be checked on site prior to commencement of any work.
 All new and altered works to relevant BCA and AS/NZ standards.
 NOT FOR CONSTRUCTION

Project: ALTERATIONS & ADDITIONS
 & NEW GRANNY FLAT

Job. No. 659/20

for: V. Paice & T. Kennedy
 at: 9 Bate Avenue, Allambie Heights 2100

Title:

Scale: 1:100 @ A3

Revision:

SECTIONS


Date: NOV 2020

Drawn: D.R.


DUFFY REGAN DESIGN
 121 Soldiers Ave., Freshwater NSW 2096

Telephone: (02) 9905 6009
 Mobile: 0416 037 847
 Email: dregandesign@gmail.com

Drawing No. DA-07

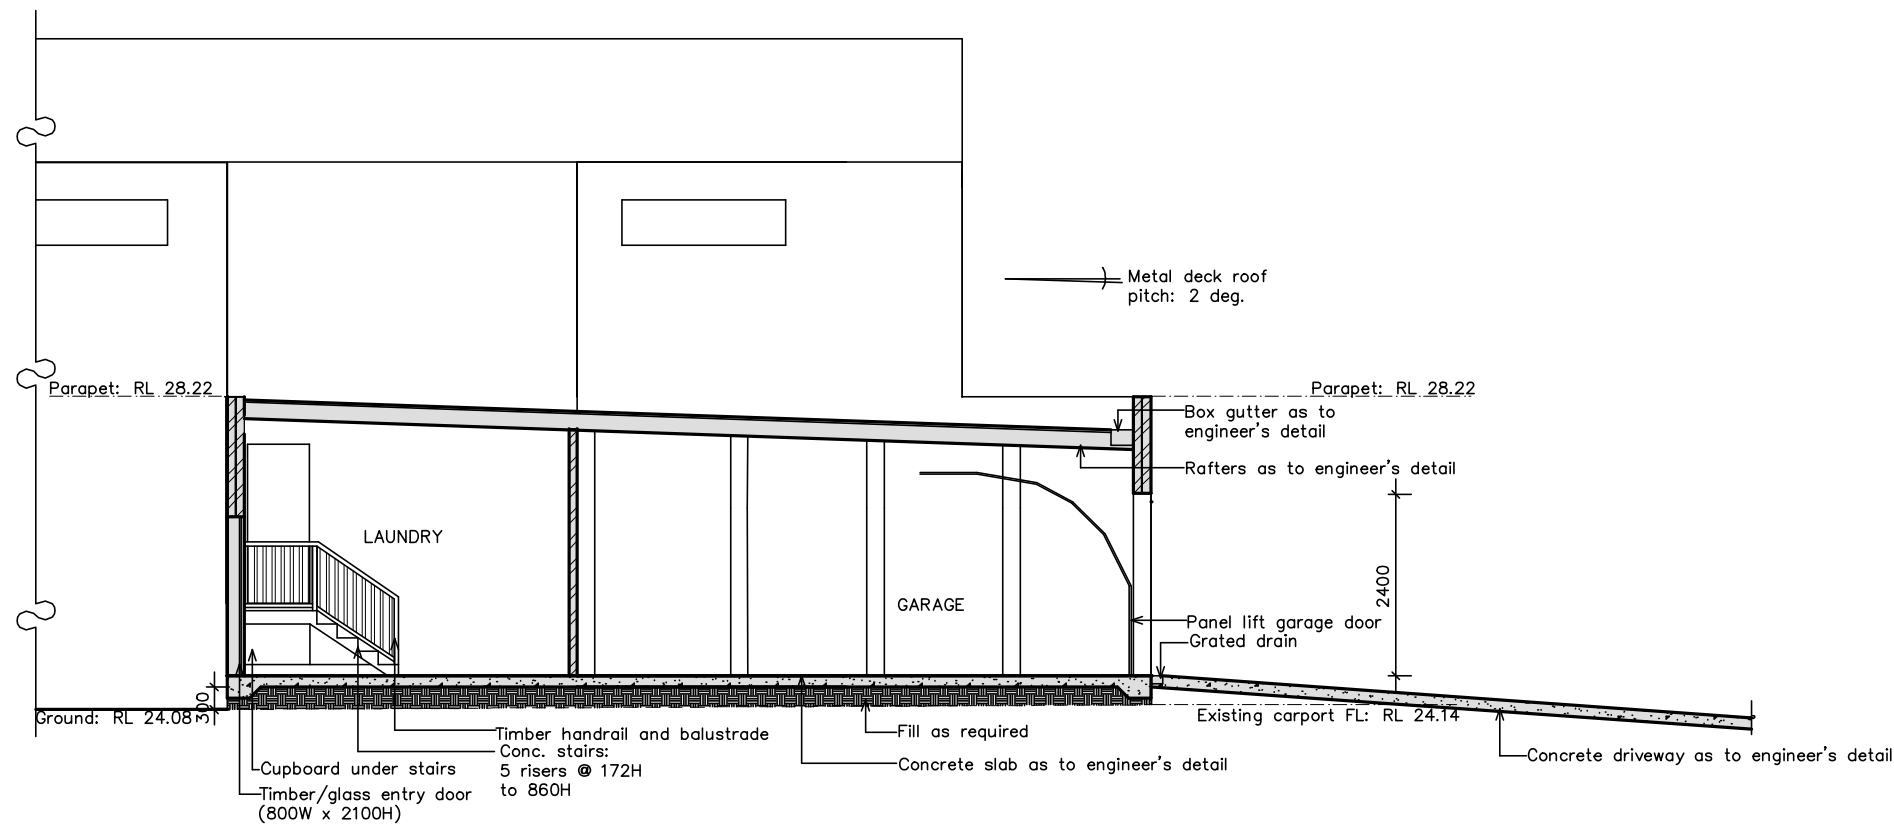

SECTION E

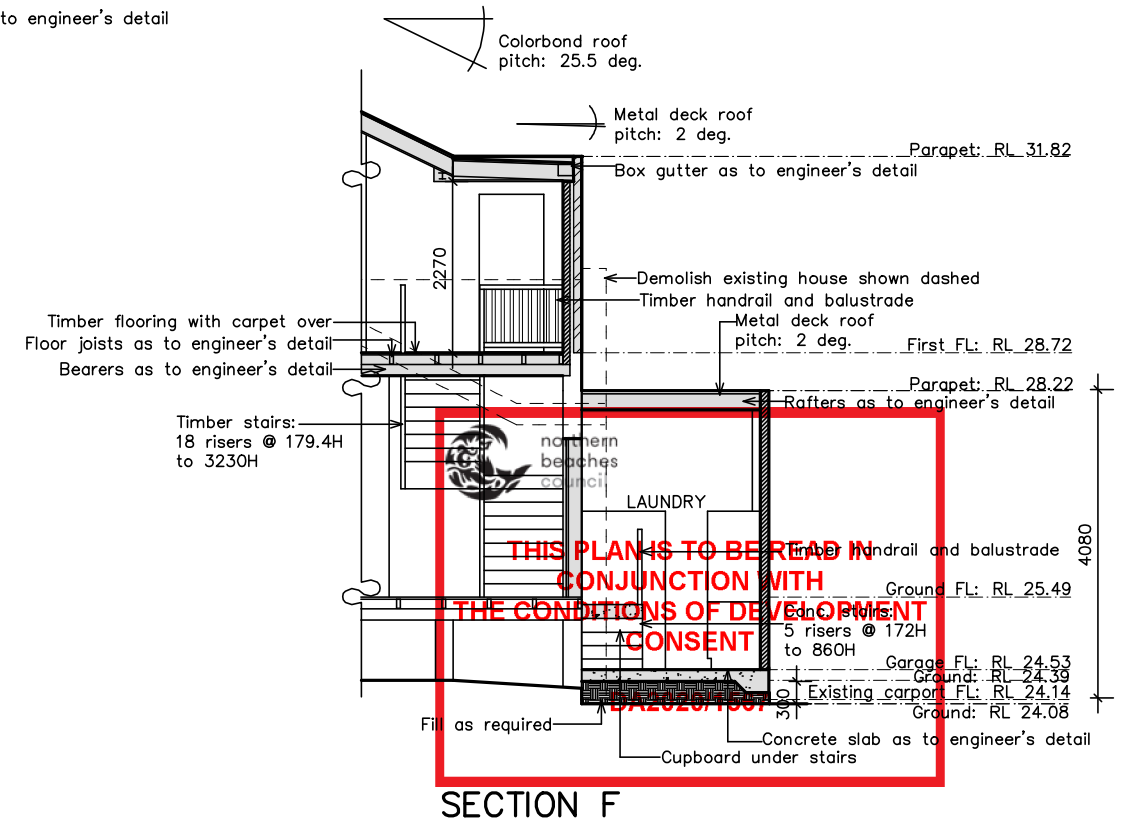

SECTION F

NOTES:
This drawing is the copyright of Duffy Regan Design and may not be altered, reproduced or transmitted without permission of Duffy Regan Design.
All levels and dimensions are to be checked on site prior to commencement of any work.
All new and altered works to relevant BCA and AS/NZ standards.
NOT FOR CONSTRUCTION

Project: ALTERATIONS & ADDITIONS
& NEW GRANNY FLAT
for: V. Paice & T. Kennedy
at: 9 Bate Avenue, Allambie Heights 2100

Job. No. 659/20

Title:

Scale: 1:100 @ A3

Revision:

SECTIONS

Date: NOV 2020

Drawn: D.R.


DUFFY REGAN DESIGN
121 Soldiers Ave., Freshwater NSW 2096



Telephone: (02) 9905 6009
Mobile: 0416 037 847
Email: dregandesign@gmail.com

Drawing No. DA-08

BASIX INSULATION REQUIREMENTS:

Suspended floor with enclosed subfloor: framed (R0.7) – R0.60 (down) (or R1.30 including construction)
Floor above existing dwelling or building: nil
External wall: brick veneer – R1.16 (or R1.70 including construction)
External wall: framed (weatherboard, fibro, metal clad) – R1.30 (or R1.70 including construction)
External wall: cavity wall – nil
Roof: foil backed blanket (55 mm)
Flat ceiling, pitched roof: framed – ceiling: R1.20 (up)
Raked ceiling, pitched/skillion roof: framed – ceiling: R1.50 (up)
Roof colour: light (solar absorptance < 0.475)

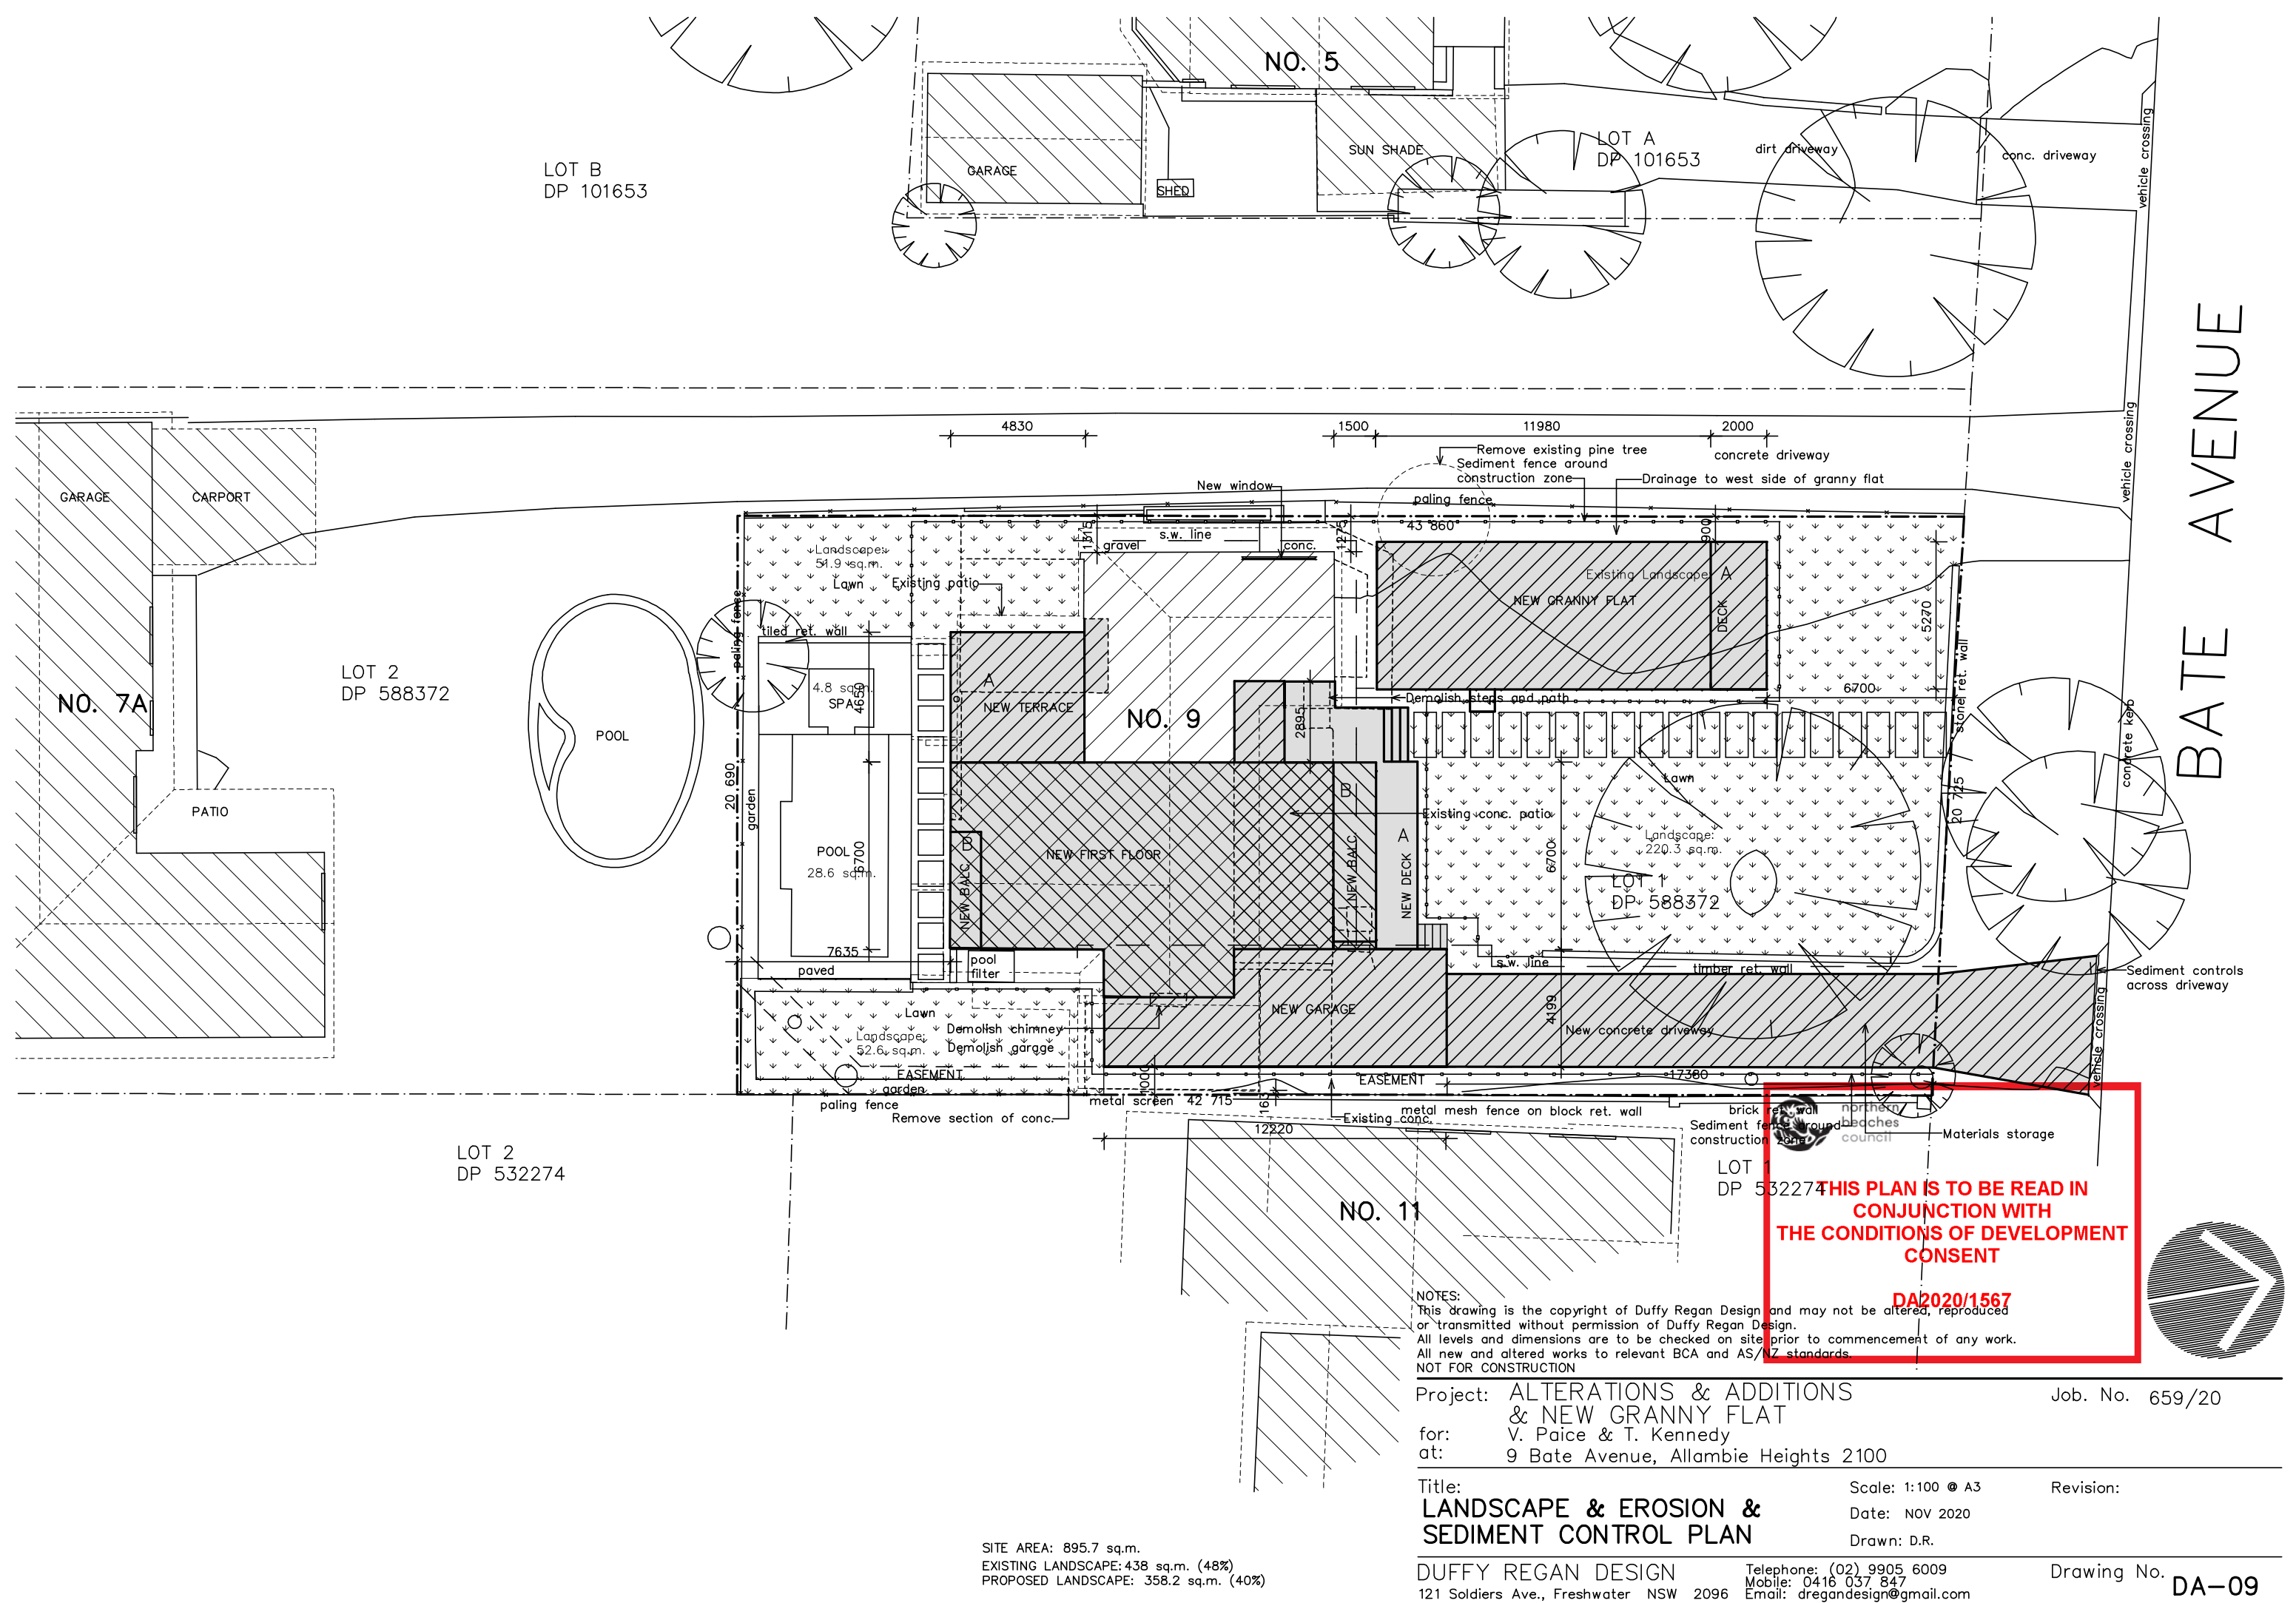

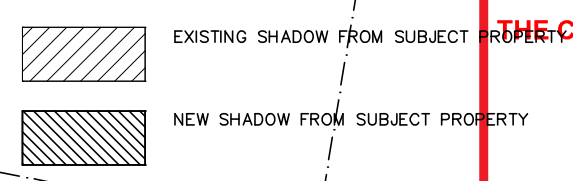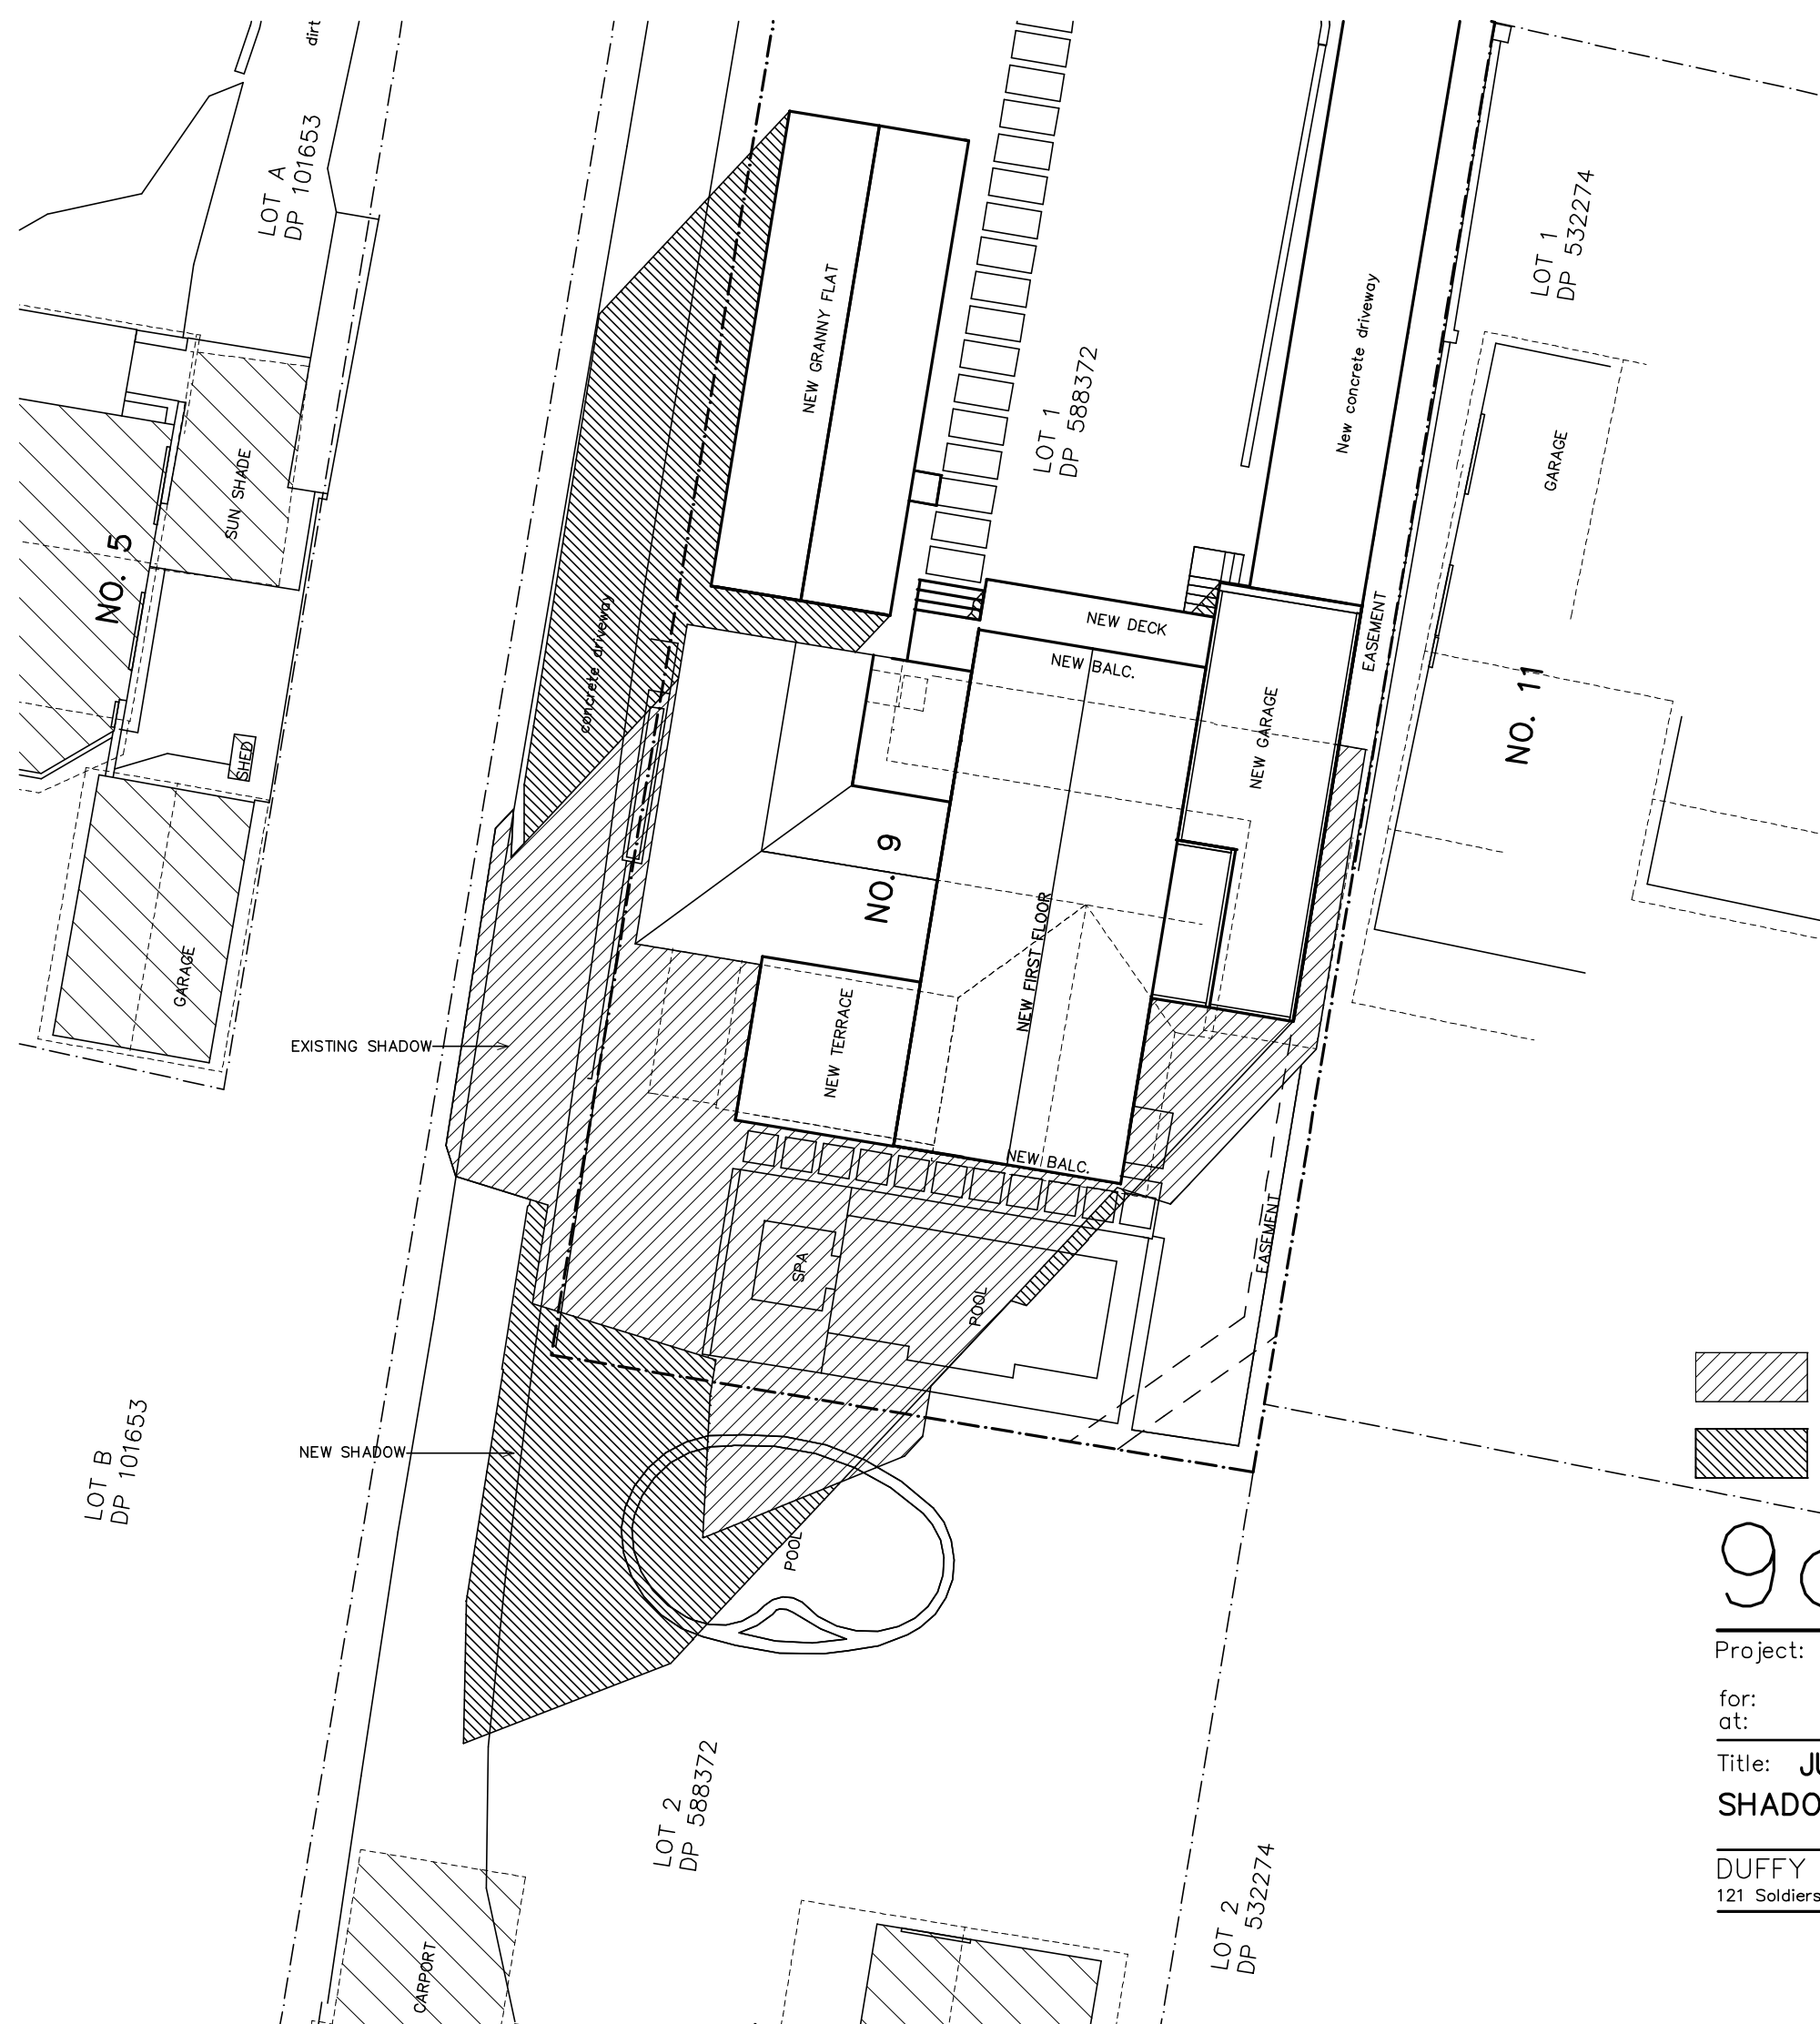

9am




northern
beaches
council

**THIS PLAN IS TO BE READ IN
CONJUNCTION WITH
THE CONDITIONS OF DEVELOPMENT
CONSENT**

DA2020/1567




N

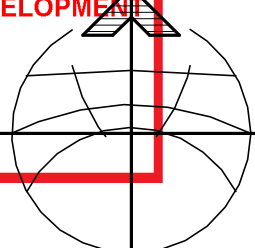

34°


Project: ALTERATIONS & ADDITIONS		Job. No. 659/20	
for: V. Paice & T. Kennedy			
at: 9 Bate Avenue, Allambie Heights			
Title: JUNE 21		Scale: 1:200	Revision:
SHADOW DIAGRAMS		Date: NOV 2020	
		Drawn: D.R.	
DUFFY REGAN DESIGN		Drawing No. DA-10	
121 Soldiers Ave., Freshwater NSW 2096		Tel. & Fax: (02) 9905 6009	
		Mobile: 0416 037 847	
		Email: dregandesign@gmail.com	

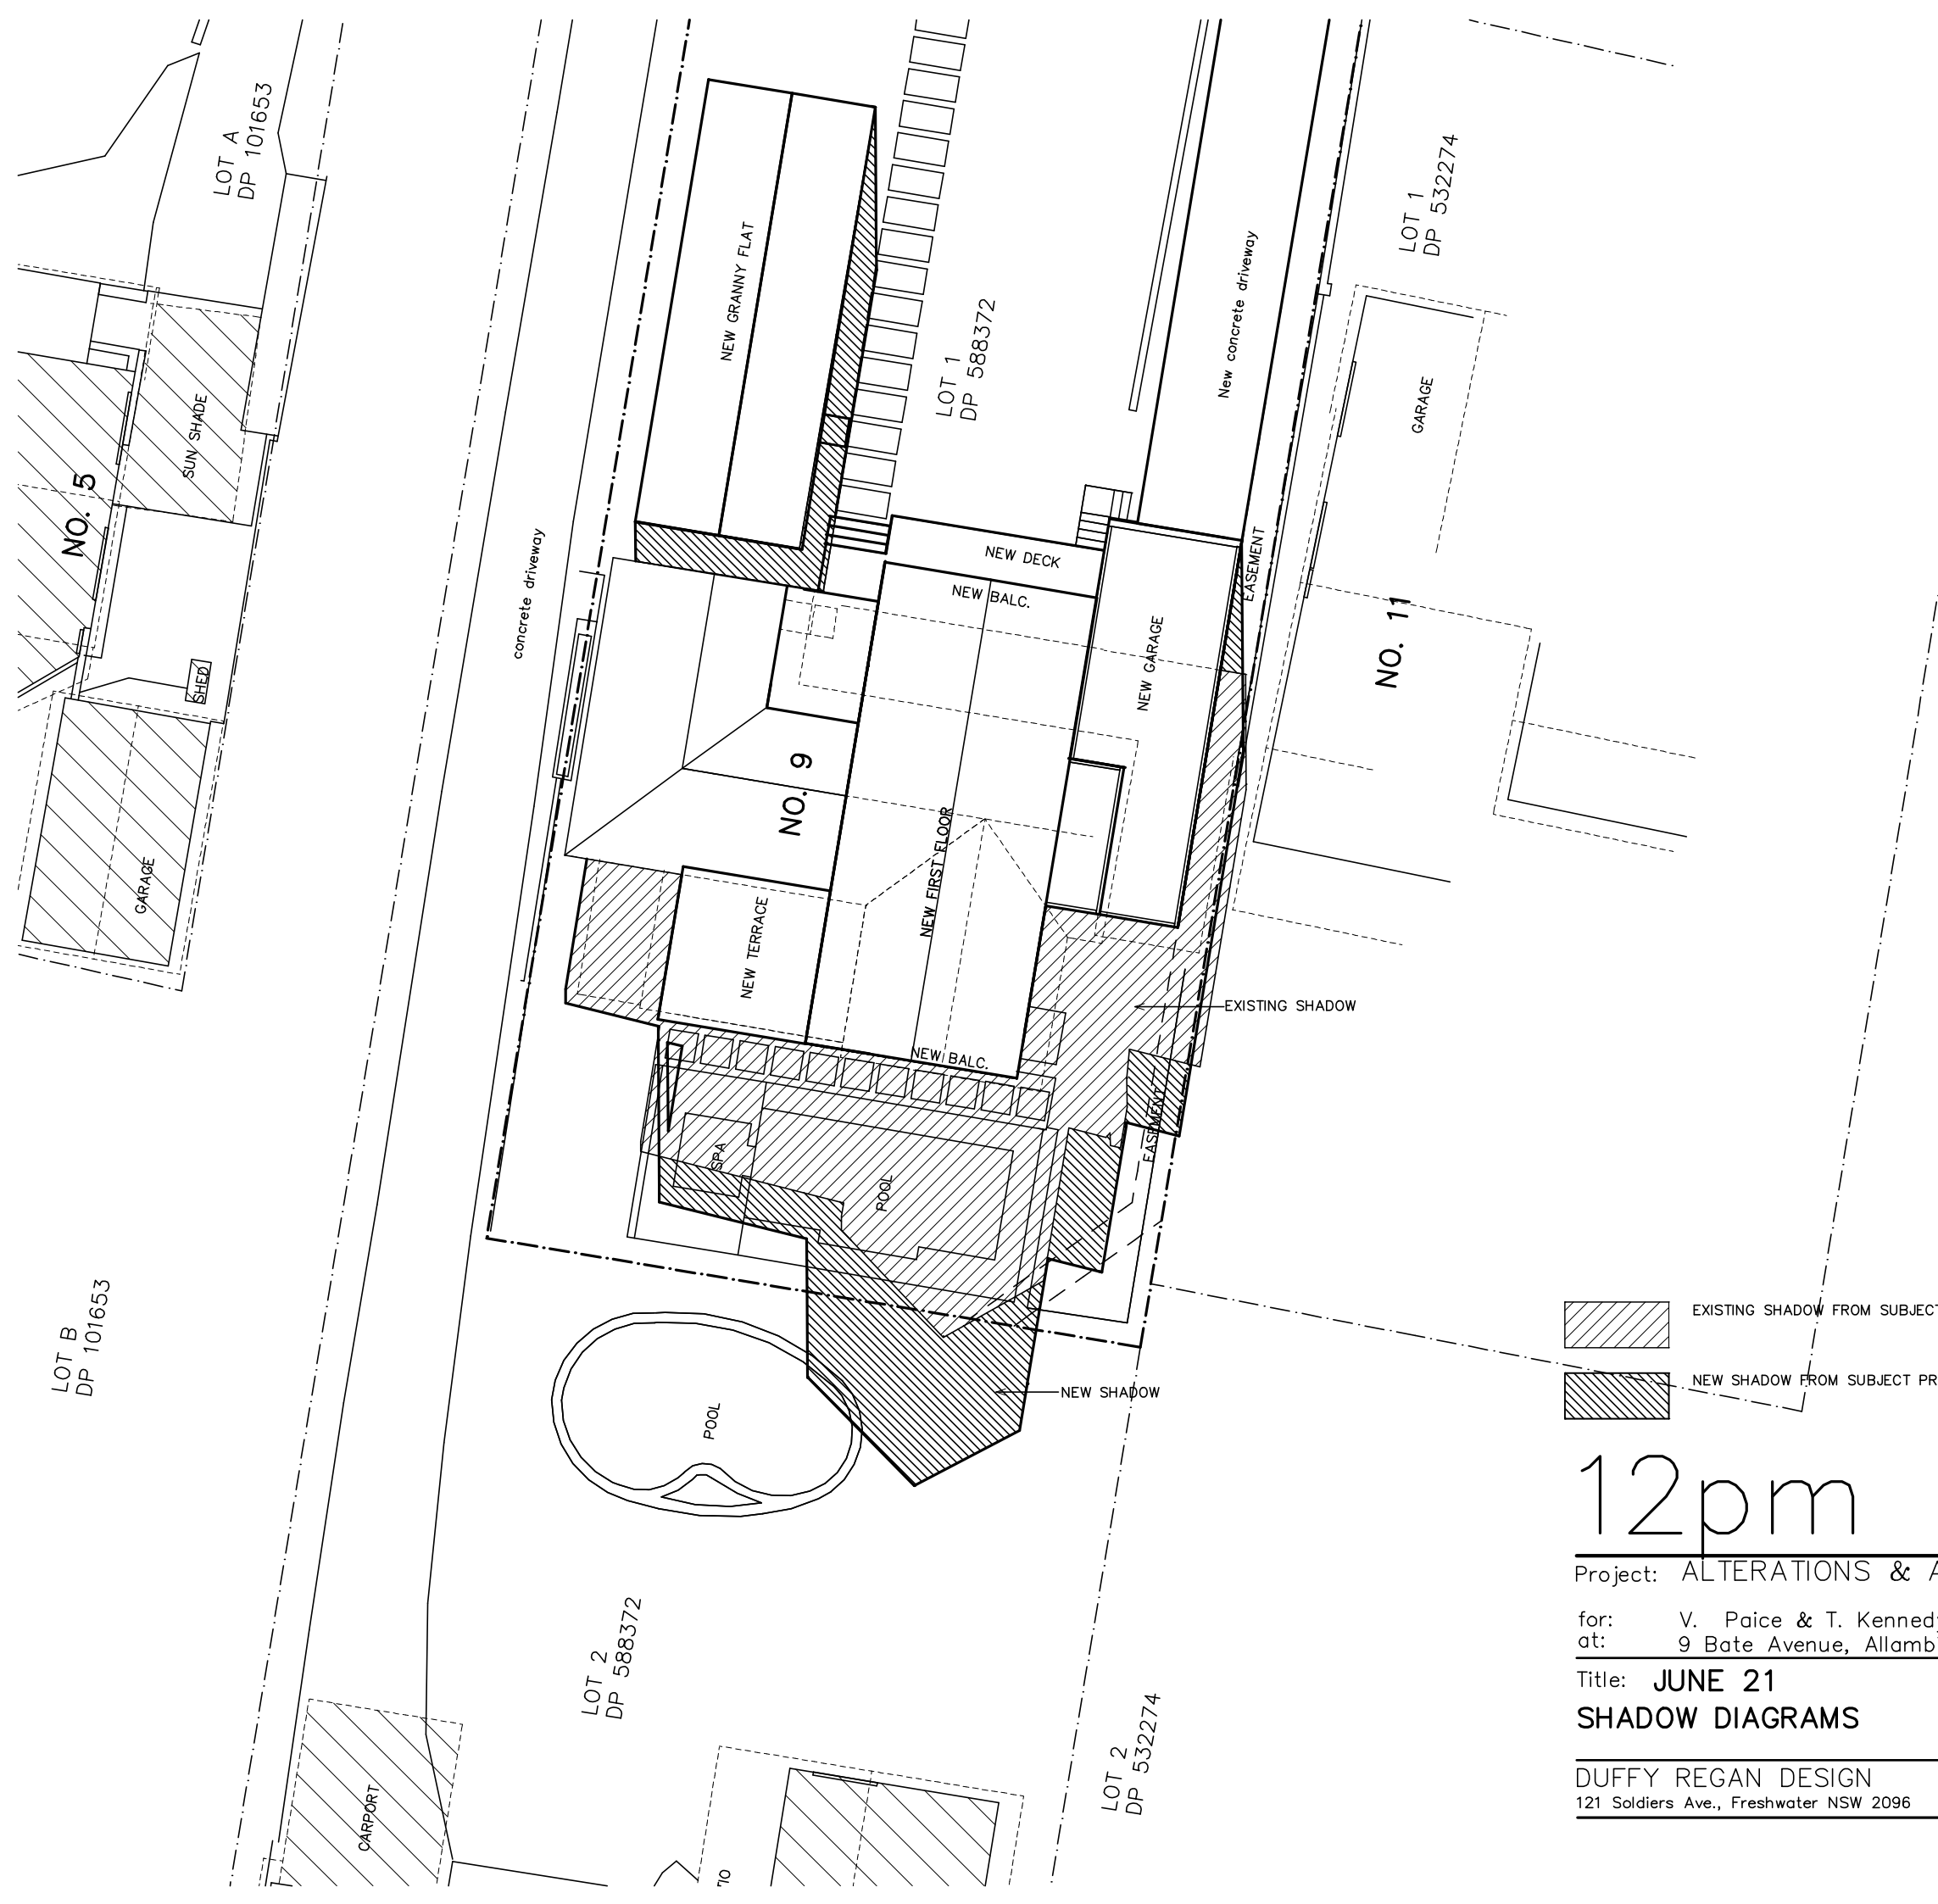


 northern
beaches
council

**THIS PLAN IS TO BE READ IN
CONJUNCTION WITH
THE CONDITIONS OF DEVELOPMENT
CONSENT**

DA2020/1567

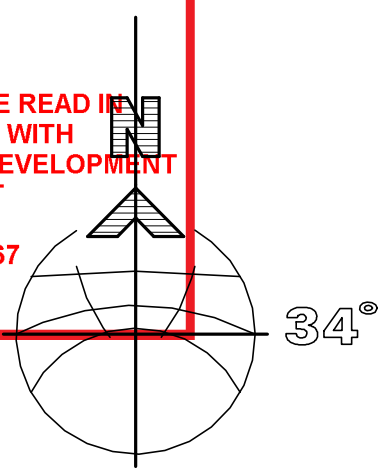


  EXISTING SHADOW FROM SUBJECT PROPERTY

 NEW SHADOW FROM SUBJECT PROPERTY

12pm


Project: ALTERATIONS & ADDITIONS		Job. No. 659/20
for: V. Paice & T. Kennedy		
at: 9 Bate Avenue, Allambie Heights		
Title: JUNE 21		Scale: 1:200
SHADOW DIAGRAMS		Date: NOV 2020
		Drawn: D.R.
DUFFY REGAN DESIGN		Revision:
121 Soldiers Ave., Freshwater NSW 2096		Drawing No. DA-11
Tel. & Fax: (02) 9905 6009		
Mobile: 0416 037 847		
Email: dregandesign@gmail.com		

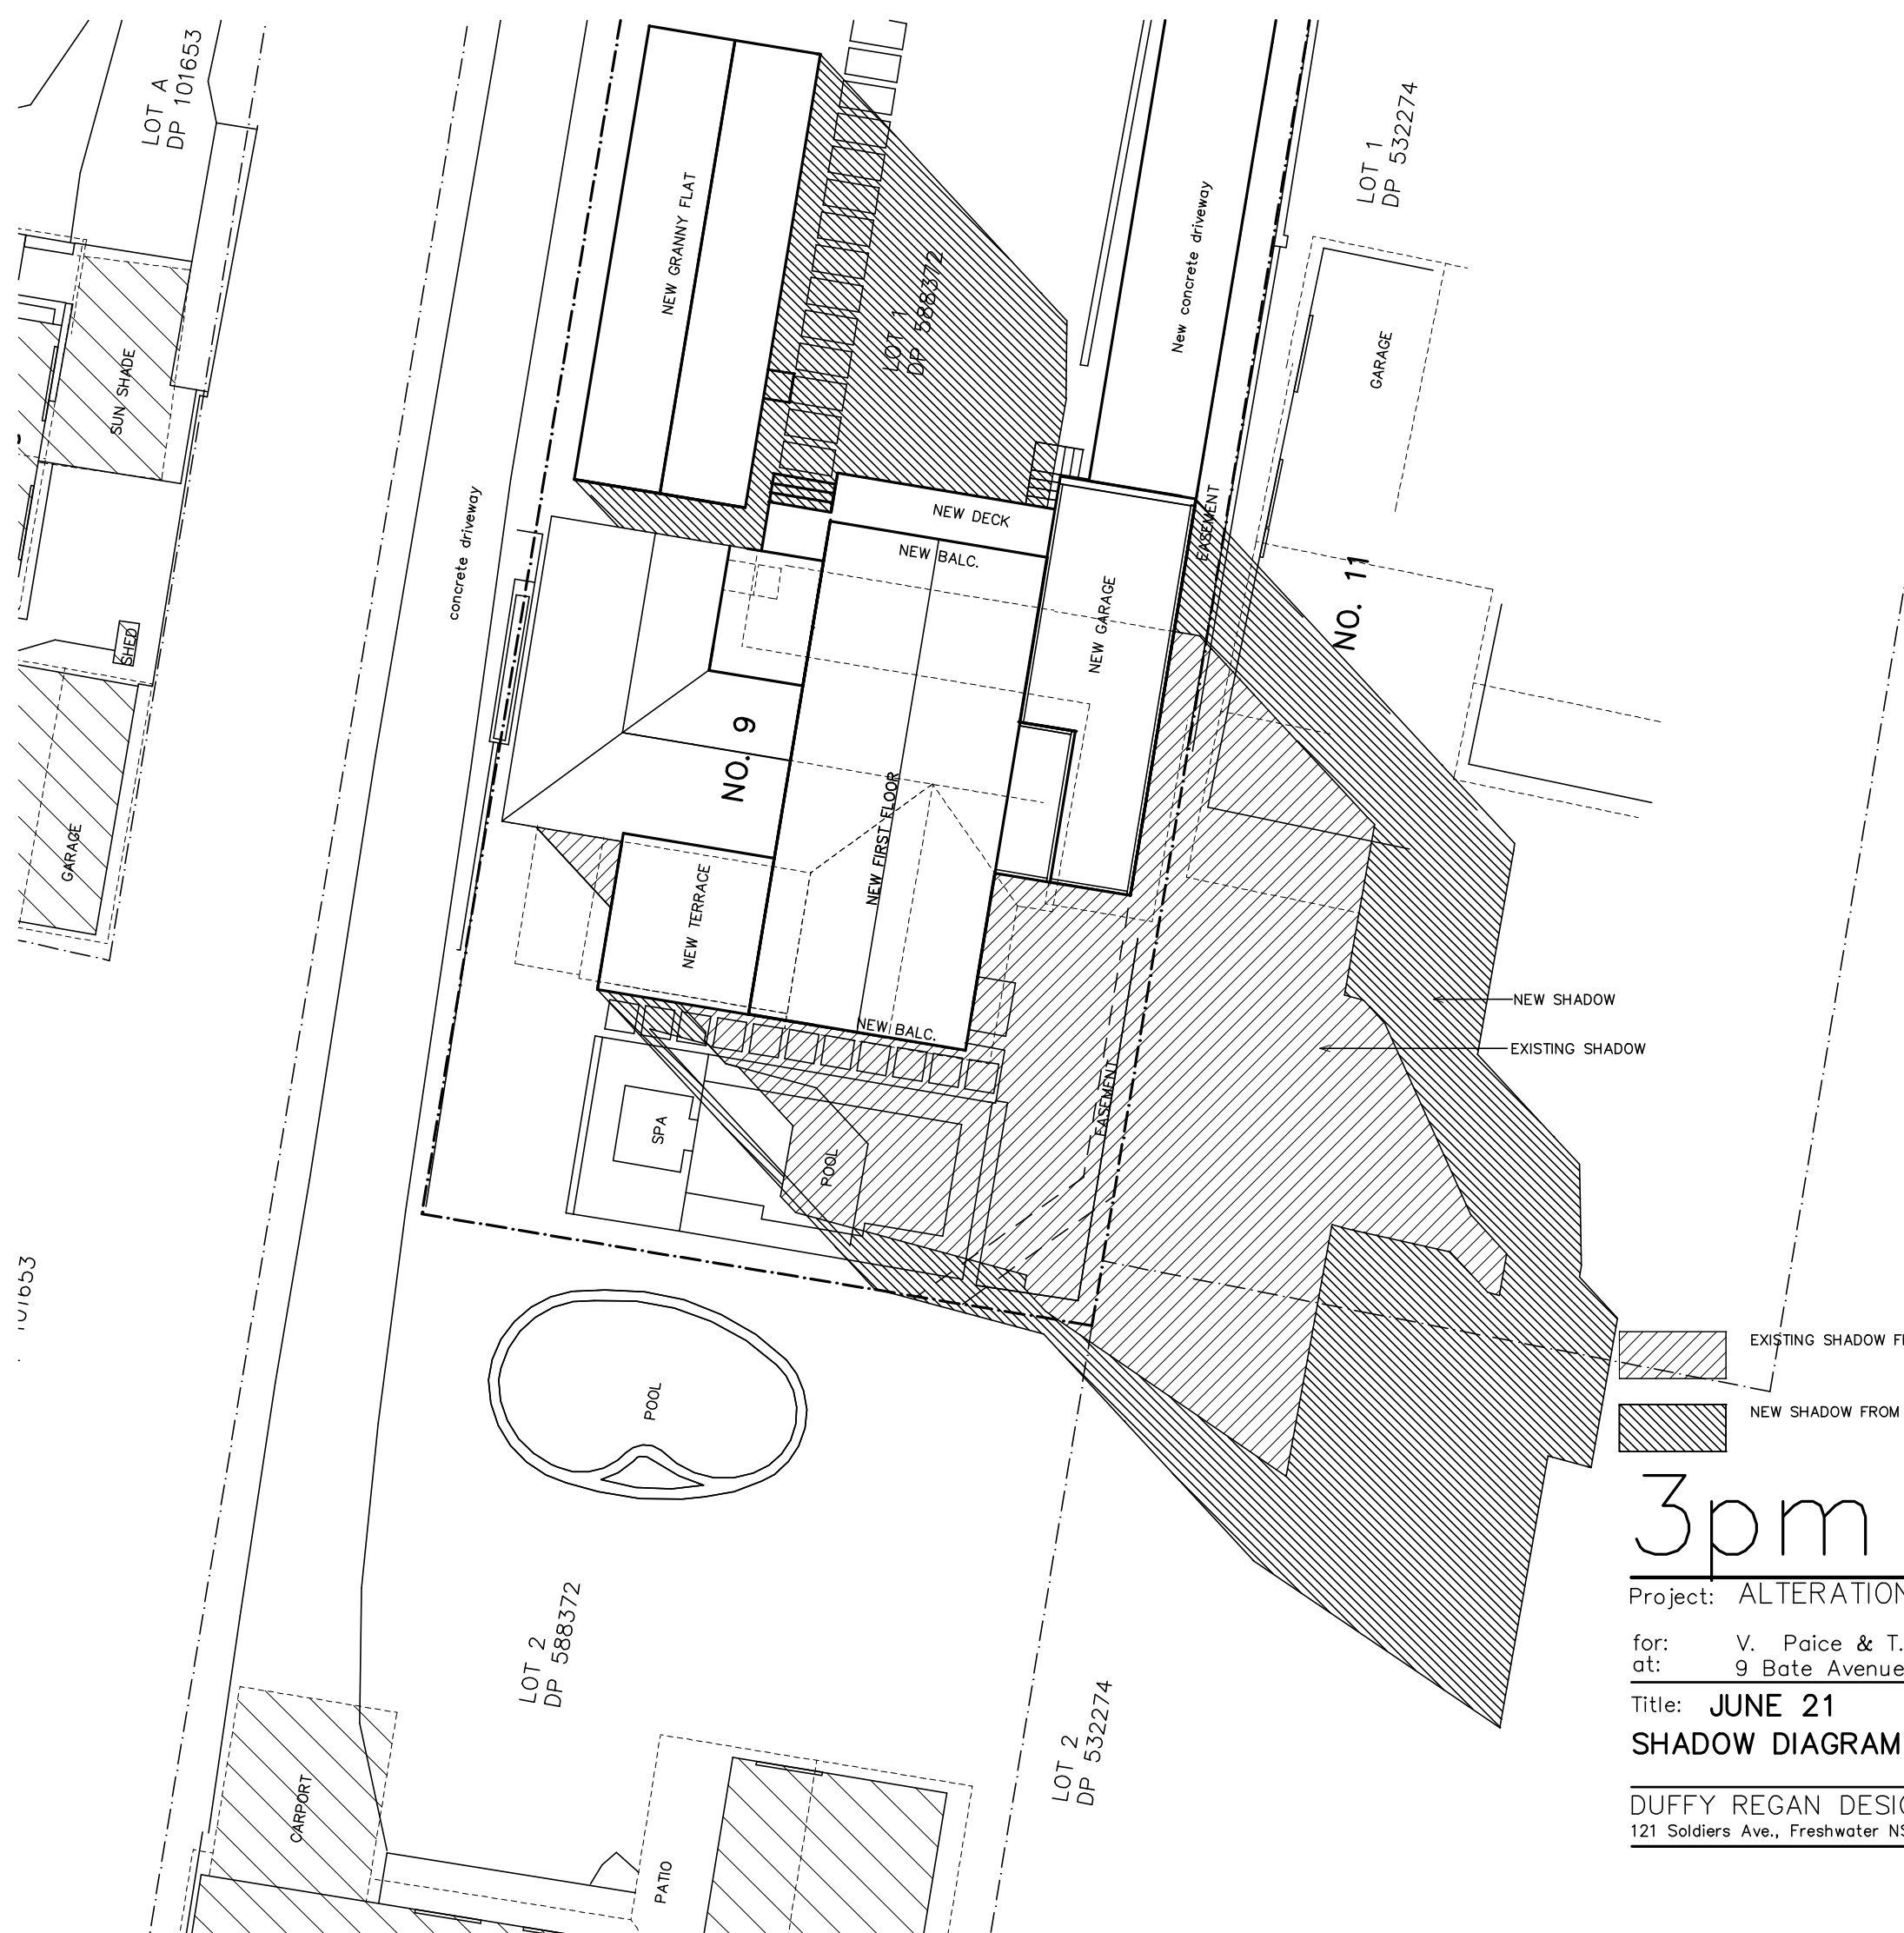


 northern beaches council

THIS PLAN IS TO BE READ IN CONJUNCTION WITH THE CONDITIONS OF DEVELOPMENT CONSENT

DA2020/1567

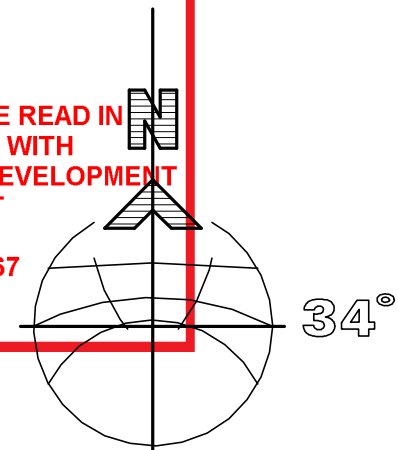

  EXISTING SHADOW FROM SUBJECT PROPERTY

 NEW SHADOW FROM SUBJECT PROPERTY

3pm

Project: ALTERATIONS & ADDITIONS		Job. No. 659/20
for: V. Paice & T. Kennedy		
at: 9 Bate Avenue, Allambie Heights		
Title: JUNE 21	Scale: 1:200	Revision:
SHADOW DIAGRAMS	Date: NOV 2020	
	Drawn: D.R.	
DUFFY REGAN DESIGN	Tel. & Fax: (02) 9905 6009	Drawing No. DA-12
121 Soldiers Ave., Freshwater NSW 2096	Mobile: 0416 037 847	
	Email: dregandesign@gmail.com	