



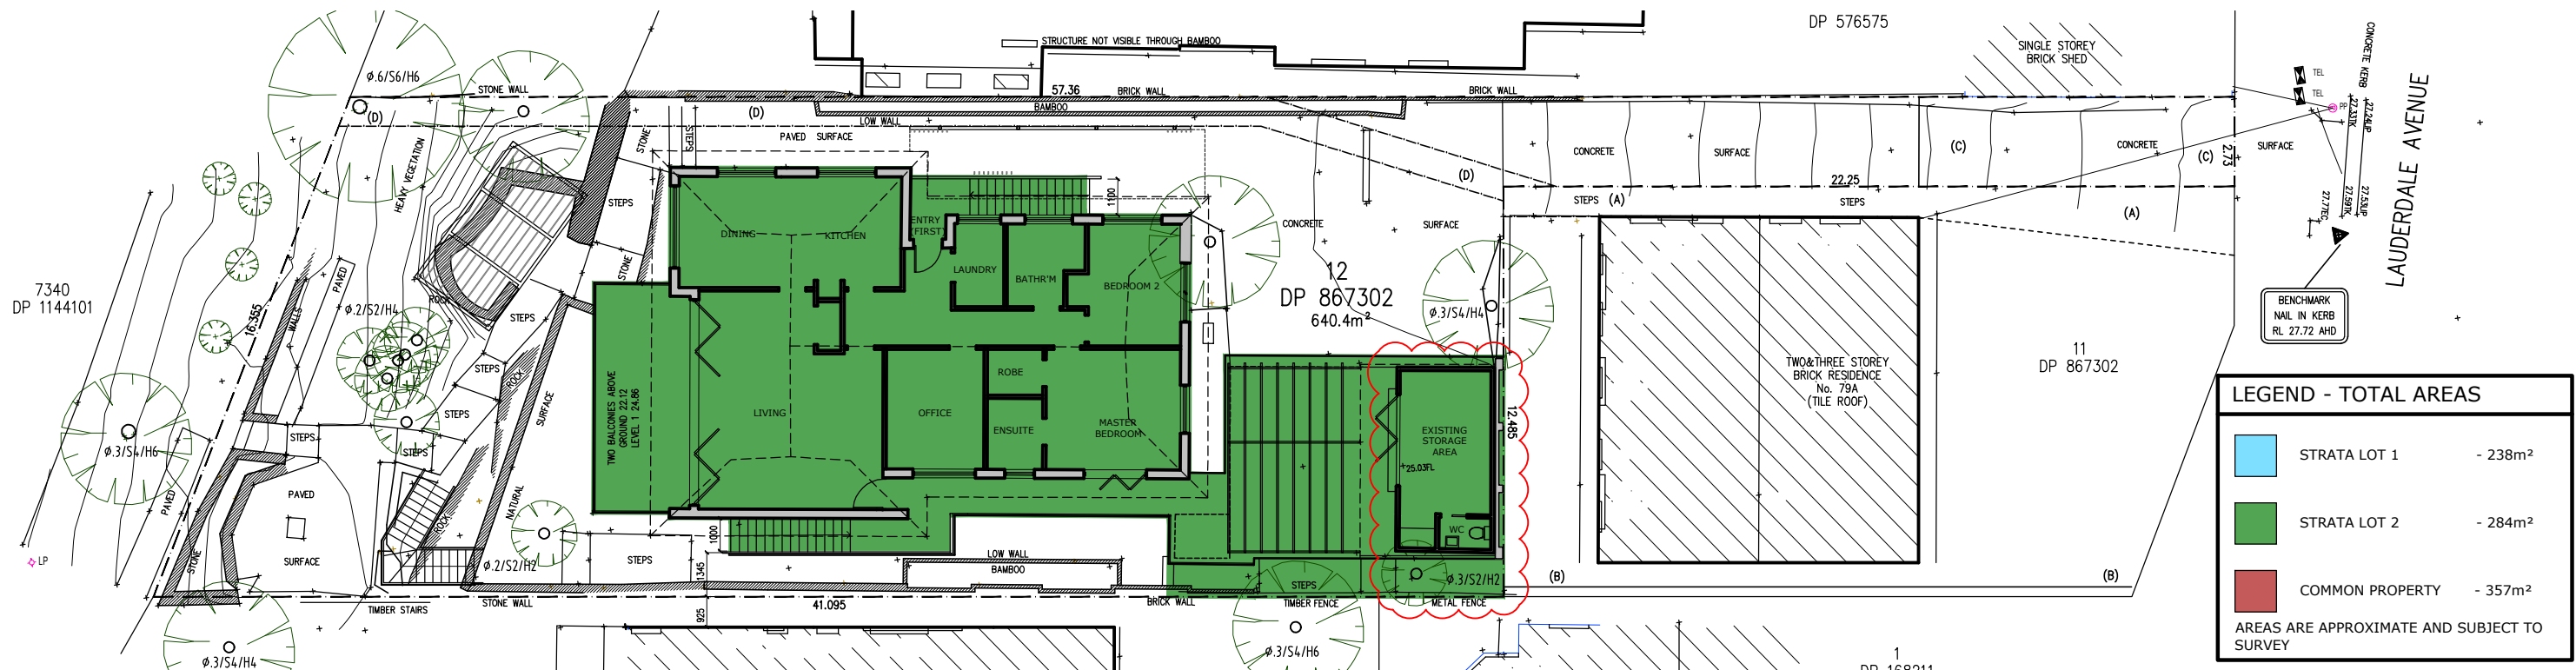

02
FIRST FLOOR PLAN – STRATA
1:100
PLAN

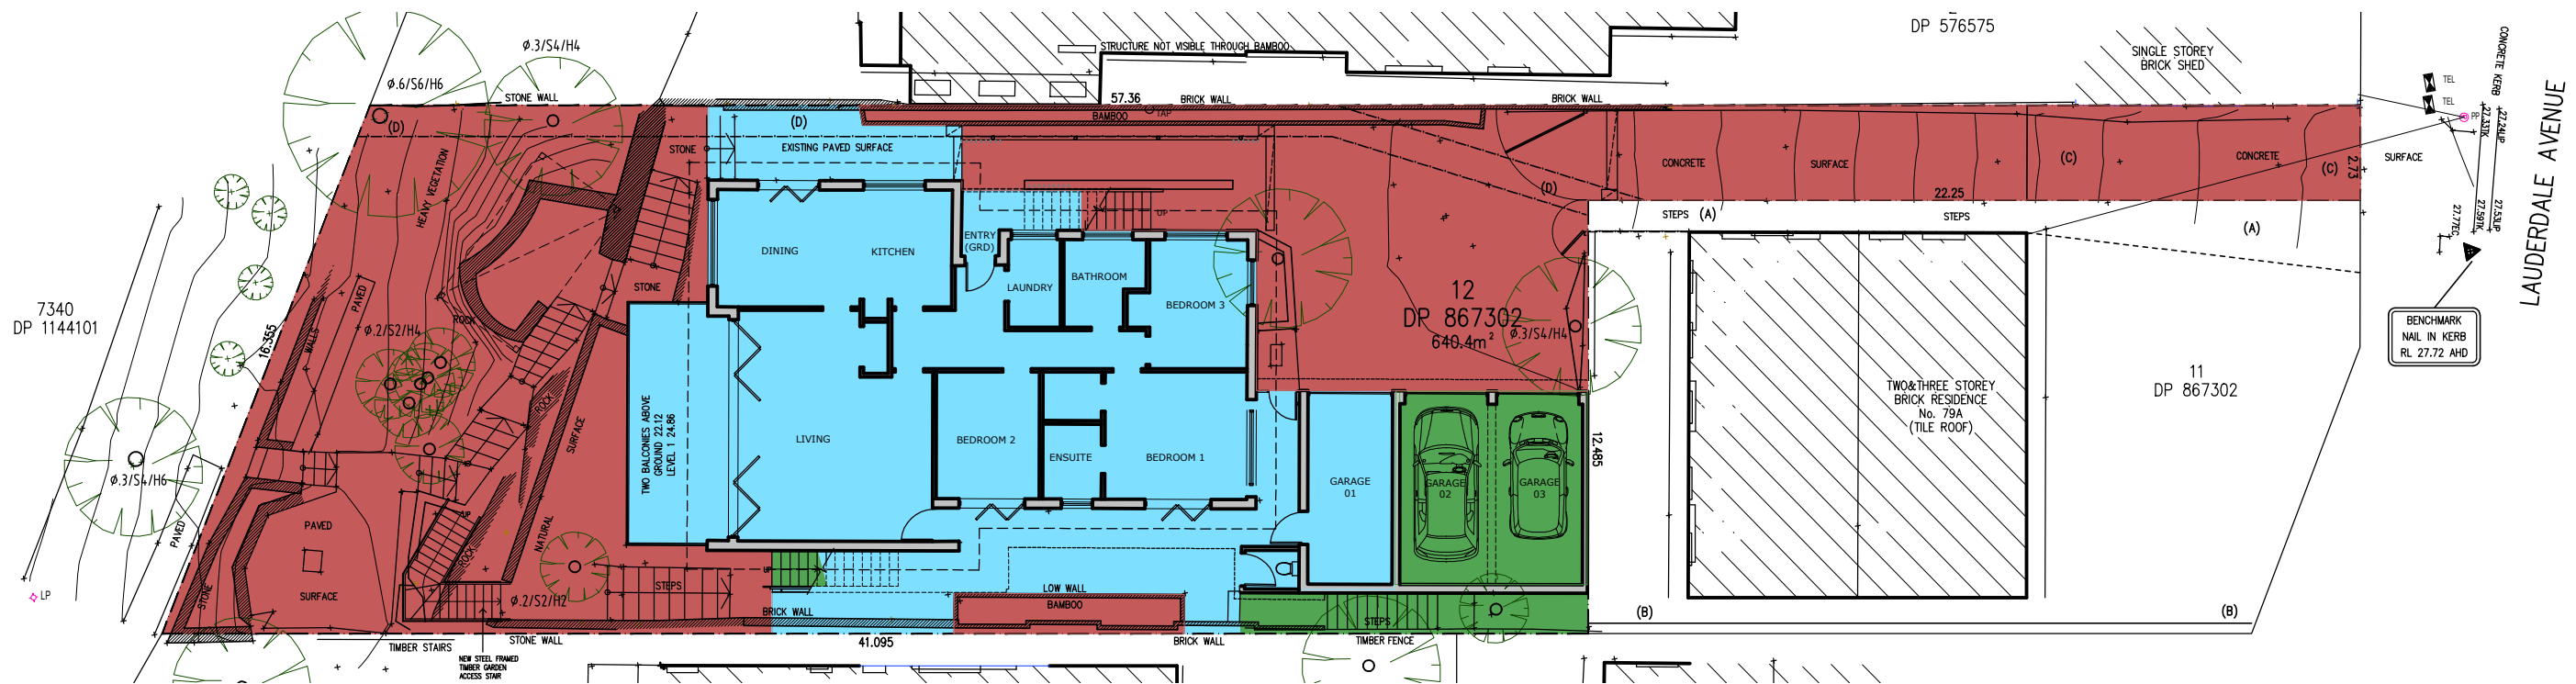

01
GROUND FLOOR PLAN – STRATA
1:100
PLAN

This drawing and design is subject to copyright and may not be reproduced without prior written consent. All dimensions to be verified and any discrepancies referred to Cradle Design prior to the commencement of any work. Use figured dimensions only.

DA 2020/0470 s4.55

STUDIO

Shop 11 316 Sydney Road
Belgoolah NSW 2093
t: 02 9029 5532
e: info@cradledesign.com.au
w: www.cradledesign.com

Nom. Architects:
Paul Lucas - 8786
Regan VanderWert-Walsh - 7904

cradle

ORIENTATION

REVISION

REV. A - 09.04.20 - FOR COMMENT
REV B - 10.05.2021 - SECTION 4.55

DETAILS

CLIENT
ANDREW & EILEEN CONDELL
ADDRESS
79b LAUDERDALE AVENUE
FAIRLIGHT NSW 2094
Lot 12 DP 867302

PROJECT

DRAWING TITLE
PROPOSED STRATA PLANS
REFERENCE
481 - 79b LAUDERDALE AVE
SCALE
1:100@A3
DRAWN
JT/DJ

DA|10 B
DRAWING ISSUE