


- BA Glass Balustrade (to match existing)
- DK Timber Deck
- FE Open Aluminium or Steel Framed Boundary Fence
- MW Masonry Wall(to match existing)
- PA Paving
- ST Stair (to match existing)
- SW Stone Wall
- WT Watertank (existing)

THIS PLAN TO BE READ IN
CONJUNCTION WITH

DA2013/0677

WARRINGAH COUNCIL

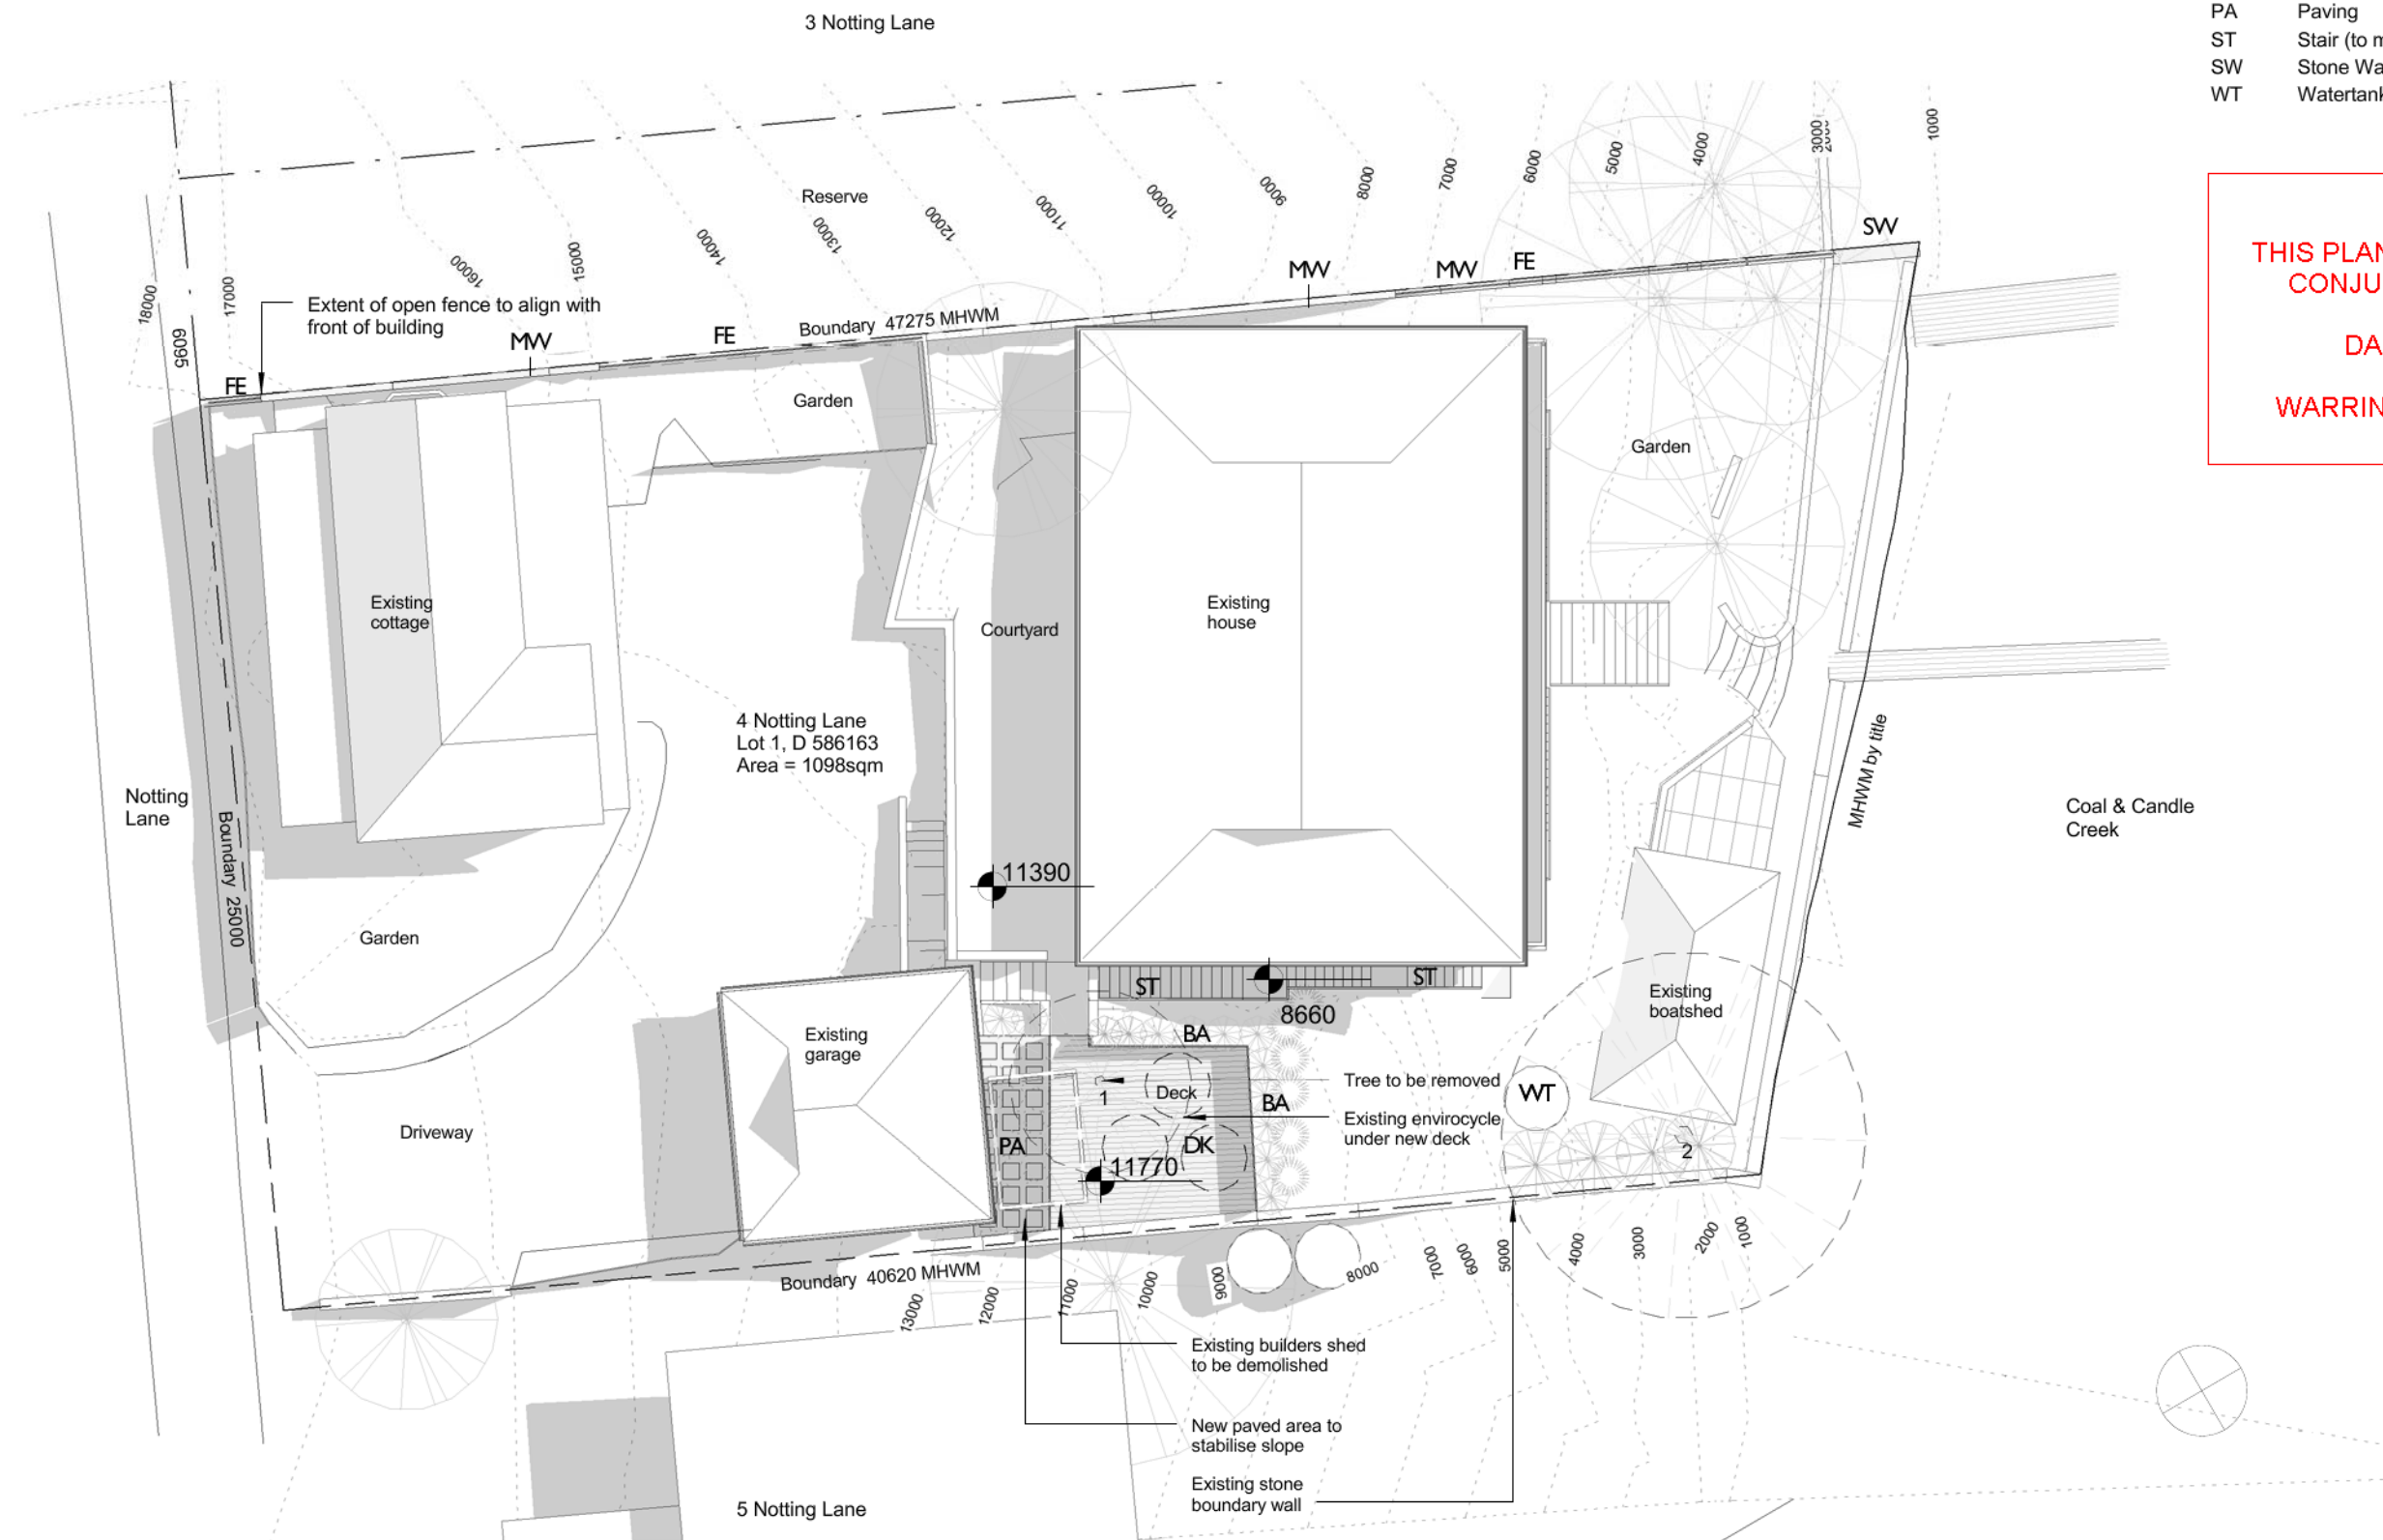


Plan - site
1 : 200

A	Development Application Issue	28/05/13


Site Plan

Project number	1101	Checked by	KW
Date	March 2013	Scale	1 : 200
Drawn by	KW		A01

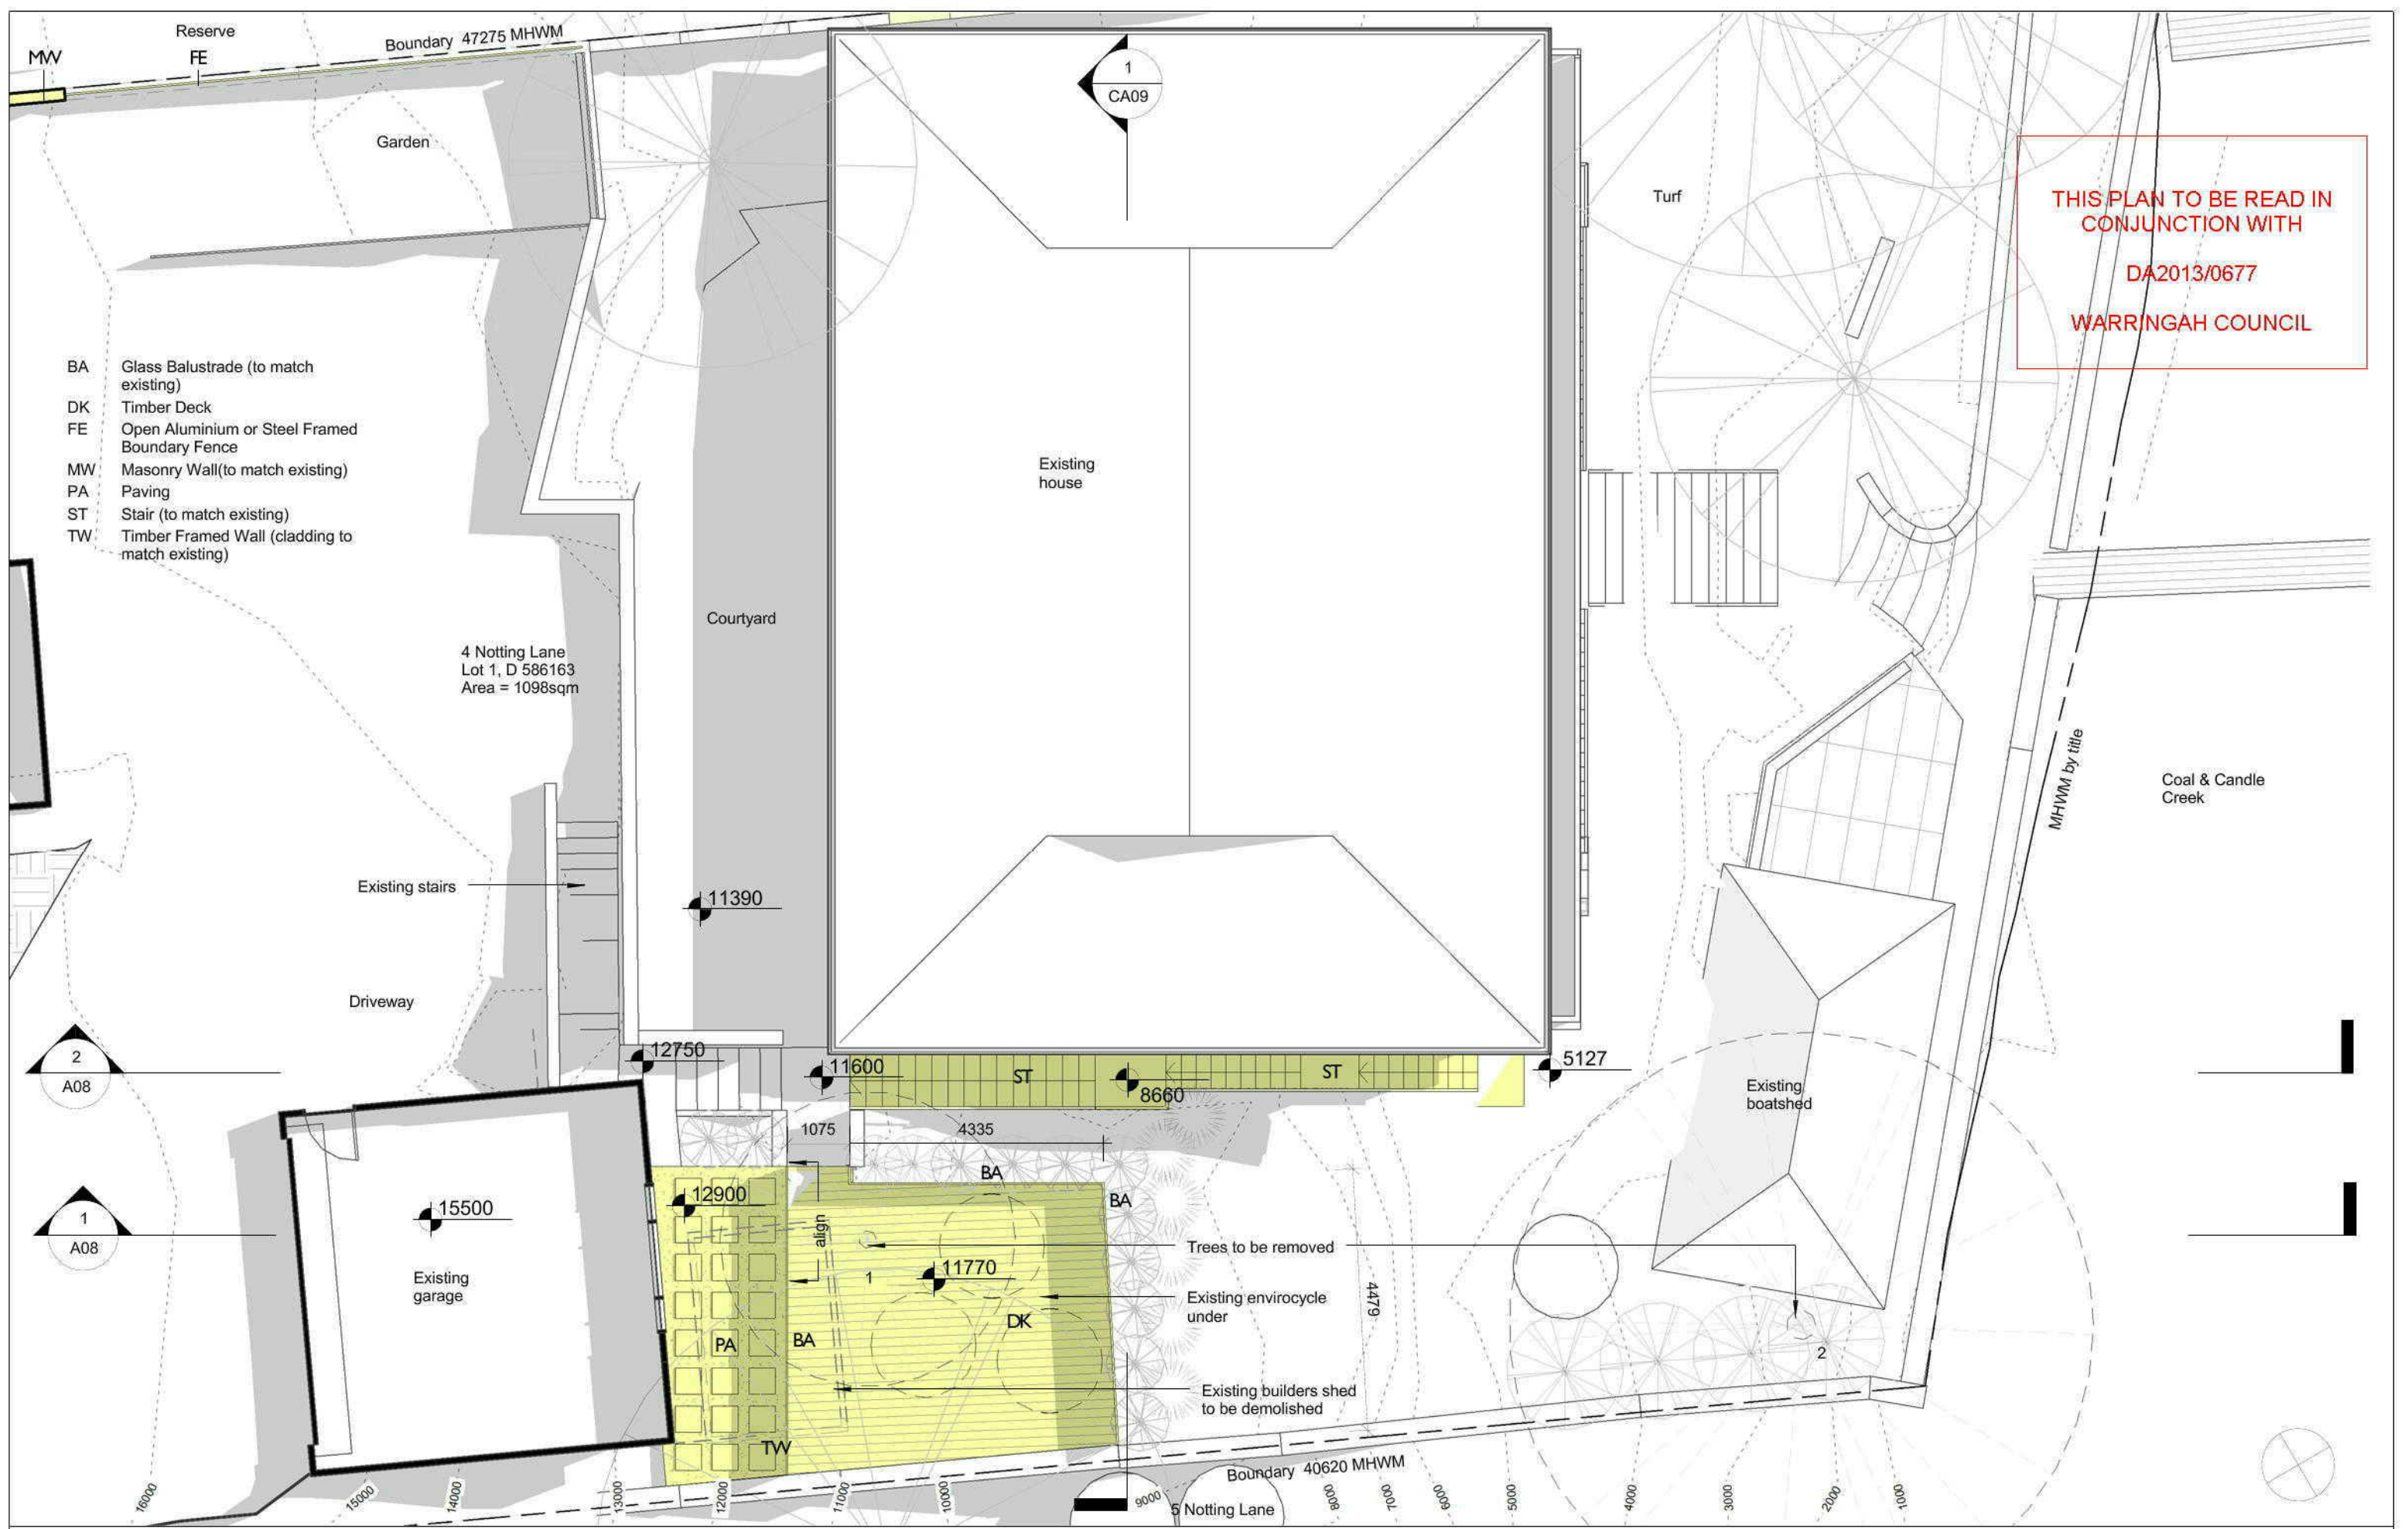

THIS PLAN TO BE READ IN
CONJUNCTION WITH
DA2013/0677
WARRINGAH COUNCIL

- BA Glass Balustrade (to match existing)
- DK Timber Deck
- FE Open Aluminium or Steel Framed Boundary Fence
- MW Masonry Wall(to match existing)
- PA Paving
- ST Stair (to match existing)
- TW Timber Framed Wall (cladding to match existing)

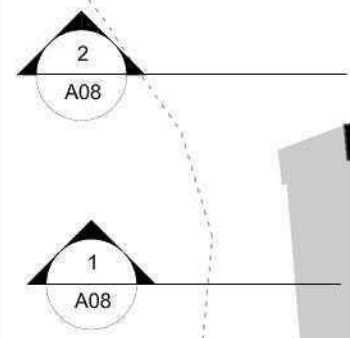

WARRINGAH COUNCIL


1:100

FE	Open Aluminium or Steel Framed Boundary Fence
MW	Masonry Wall(to match existing)
SW	Stone Wall

Project number	1101	Checked by	KW
Date	March 2013	Scale	1 : 100
Drawn by	KW		A05

Karla Wilford Architect Reg. 8483
PO Box 508 Terrey Hills NSW 2084
0402 845 205

THIS PLAN TO BE READ IN
CONJUNCTION WITH
DA2013/0677
WARRINGAH COUNCIL

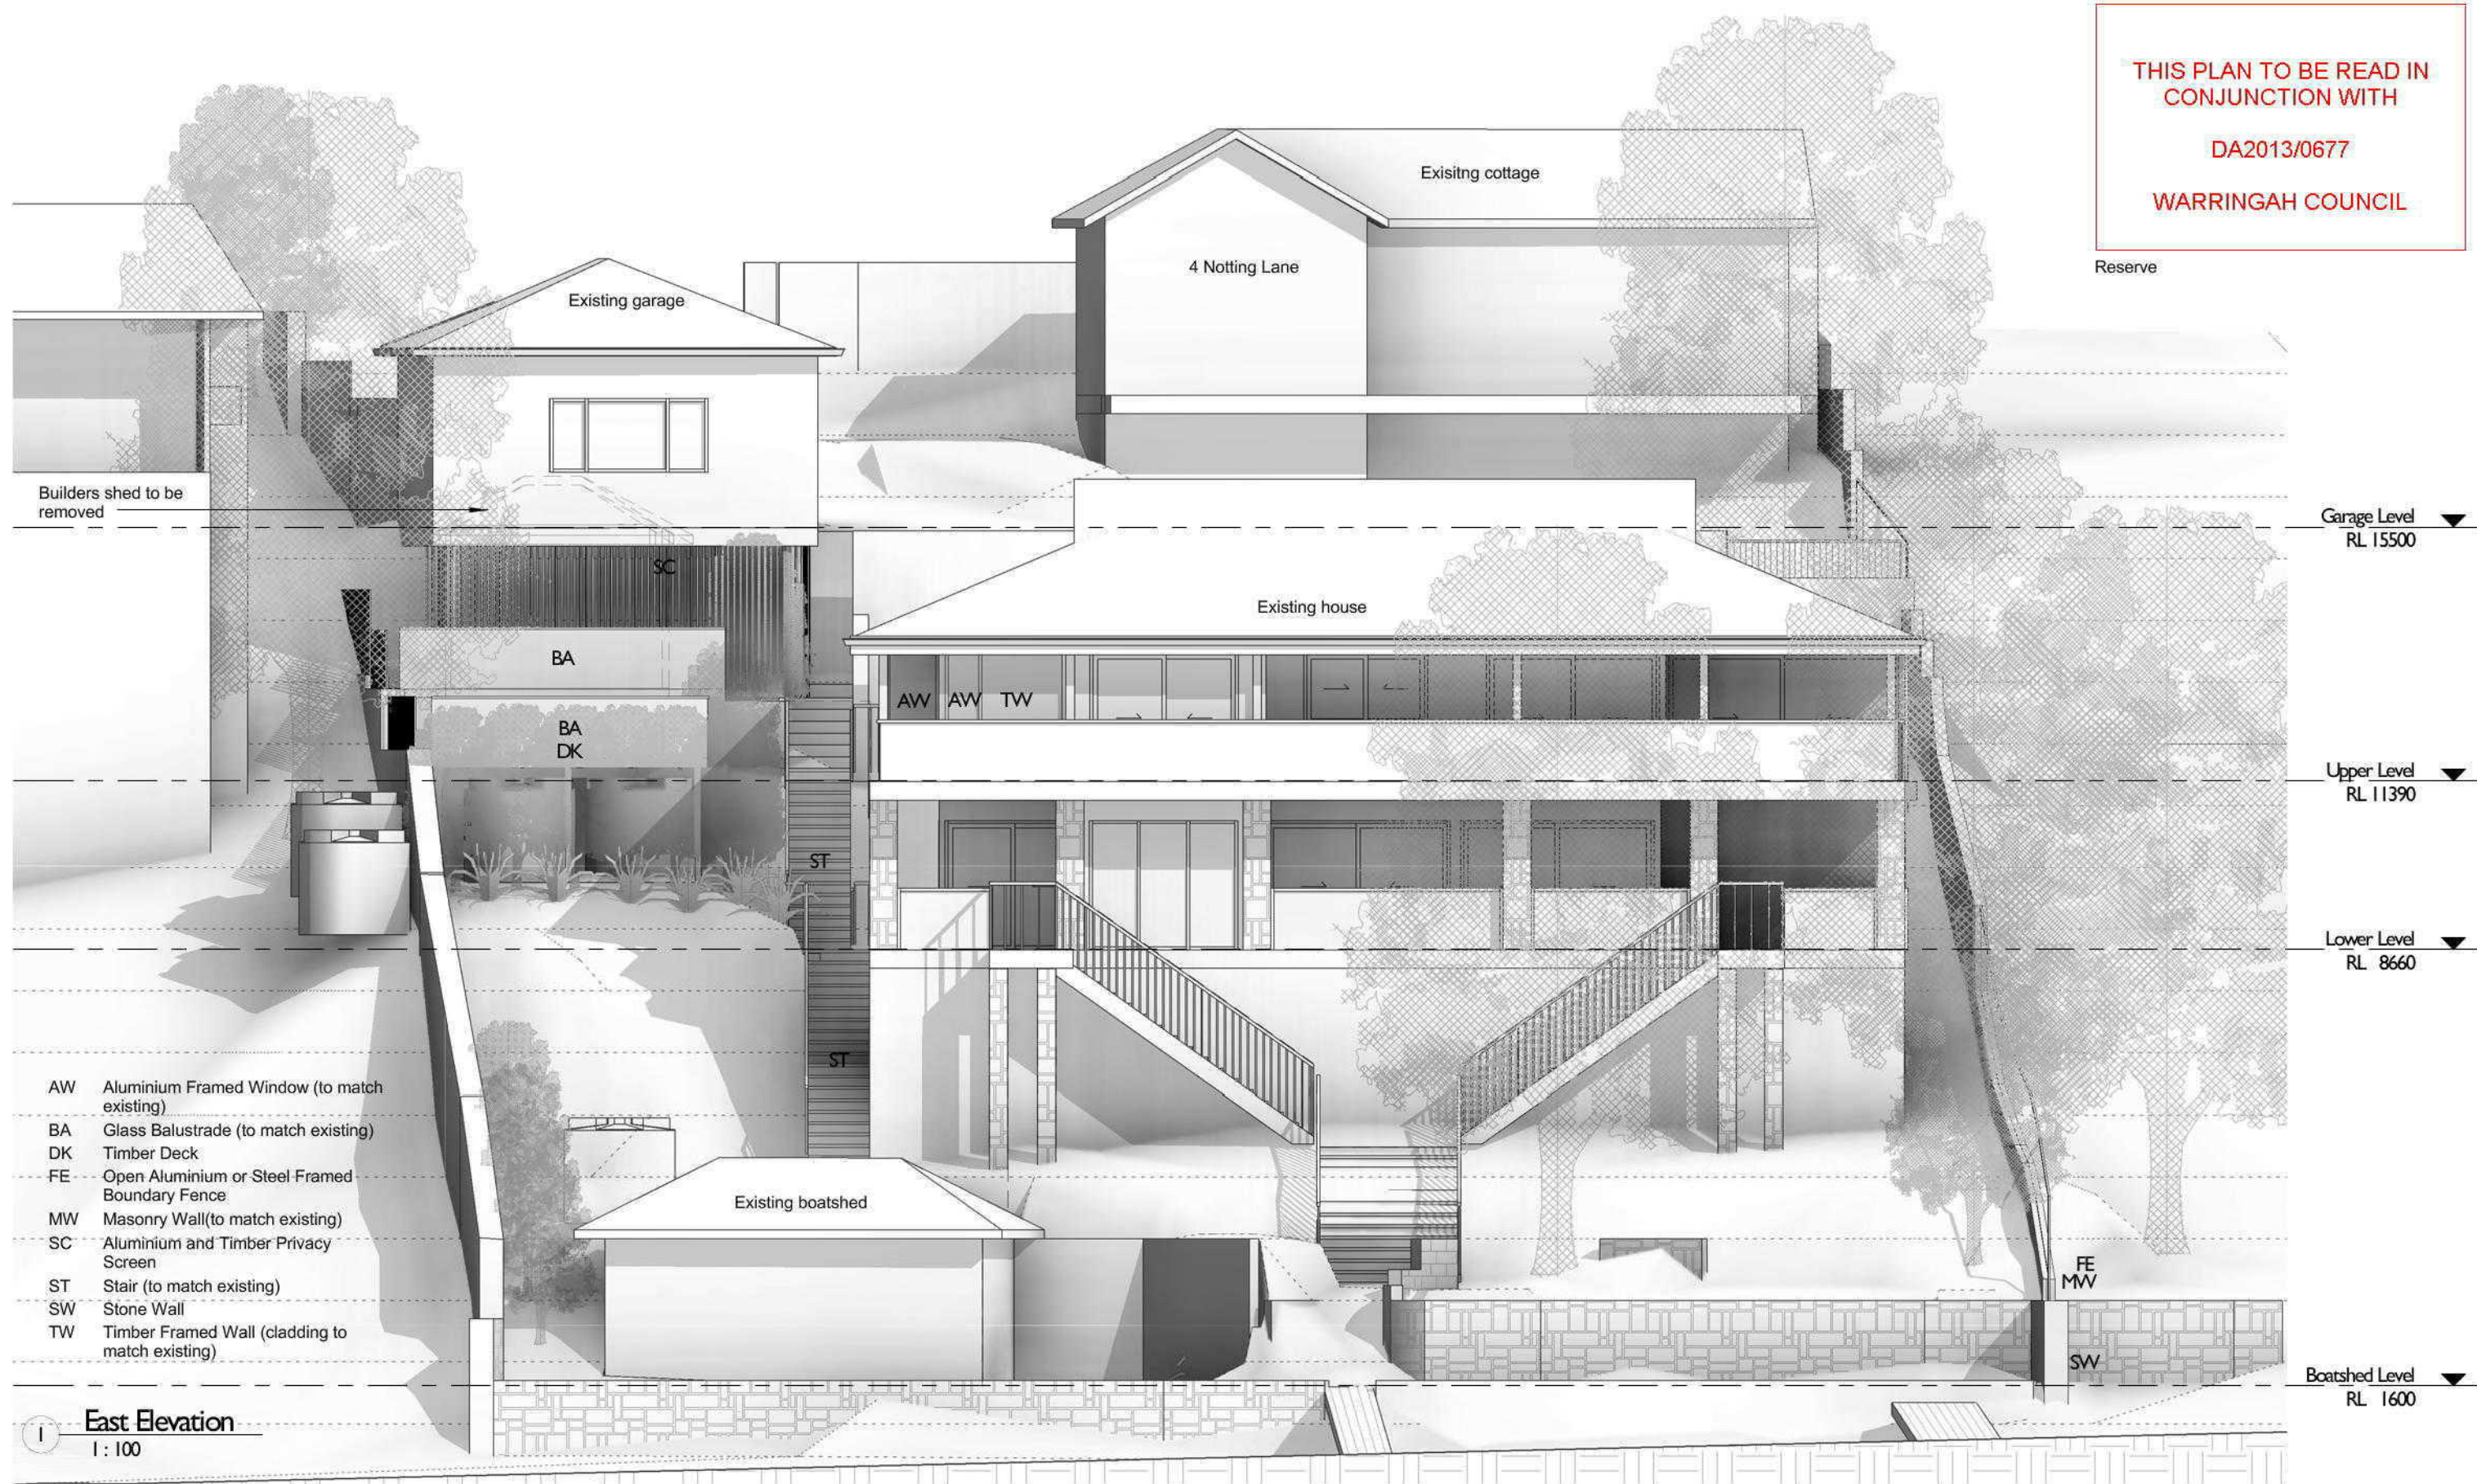


A	Development Application Issue	28/05/13

SEXTON HOUSE
Alterations & Additions at
4 Notting Lane
Cottage Point NSW 2084
for
Garry & Dawn Sexton

East Elevation

Project number	1101	Checked by	KW
Date	March 2013	Scale	1:100
Drawn by	KW		A06

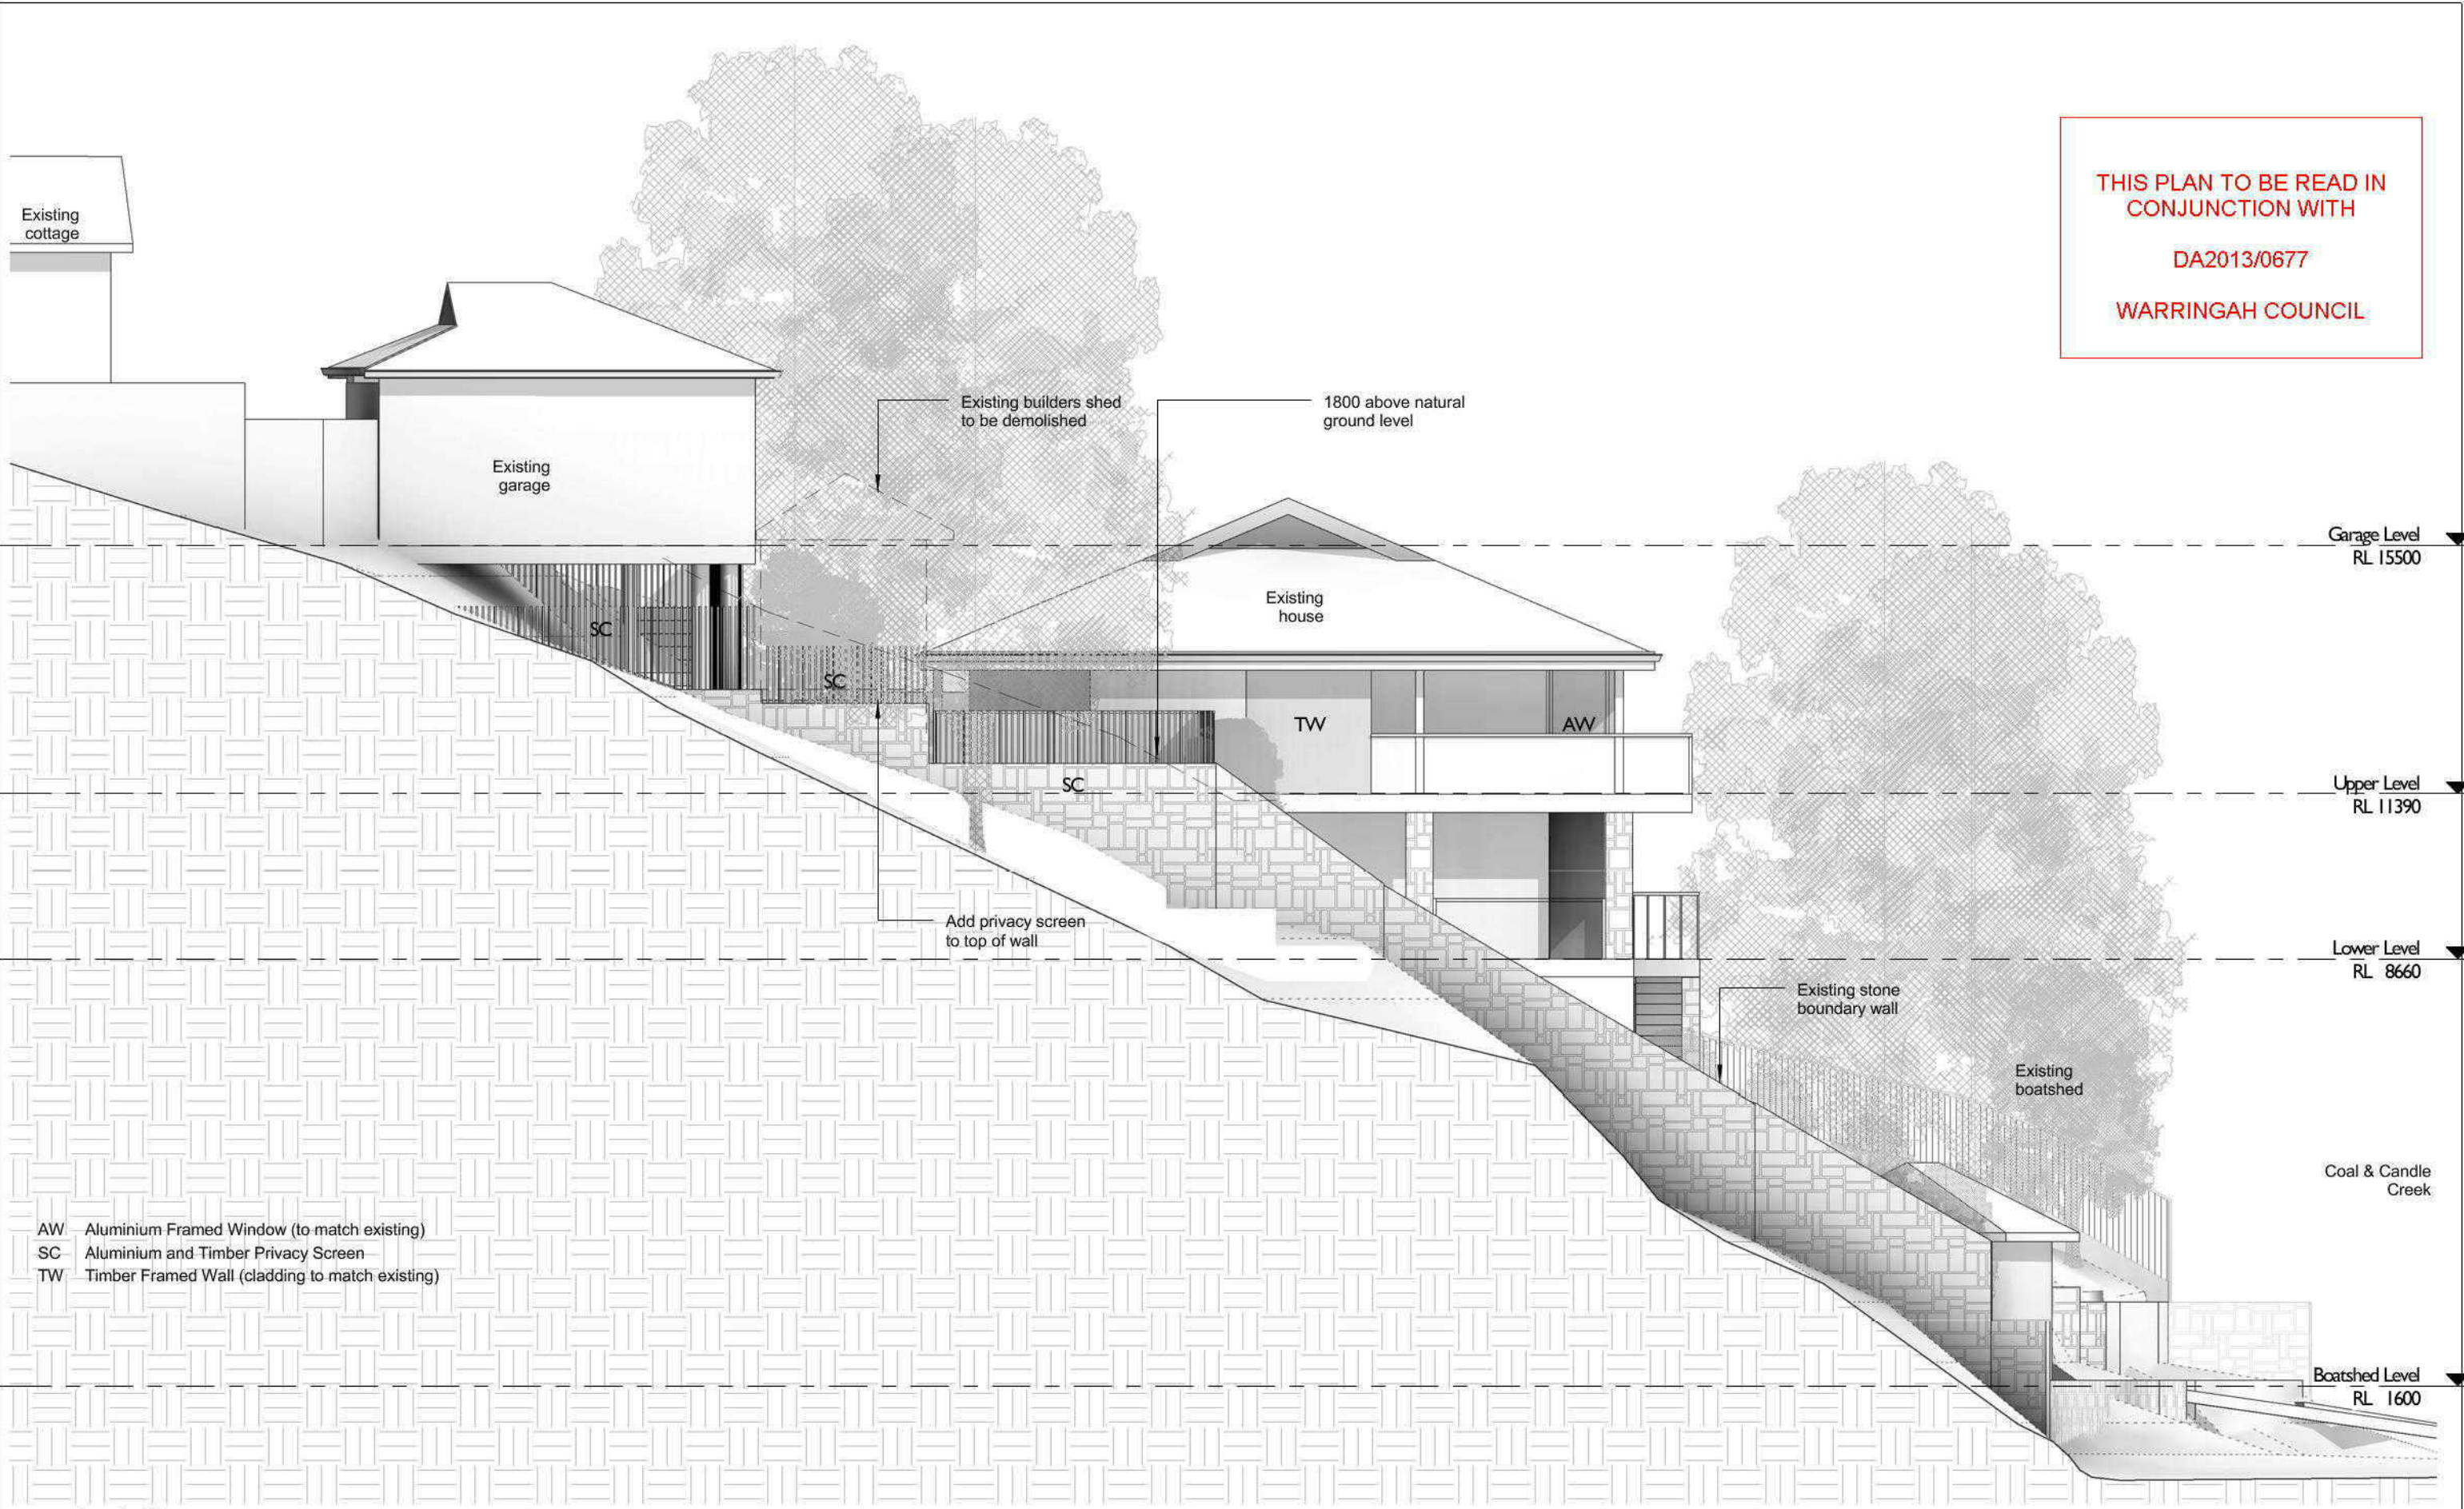

THIS PLAN TO BE READ IN
CONJUNCTION WITH

DA2013/0677

WARRINGAH COUNCIL

- AW Aluminium Framed Window (to match existing)
- SC Aluminium and Timber Privacy Screen
- TW Timber Framed Wall (cladding to match existing)


1 South Elevation
1 : 100

A	Development Application Issue	28/05/13

SEXTON HOUSE
Alterations & Additions at
4 Notting Lane
Cottage Point NSW 2084
for
Garry & Dawn Sexton

South Elevation			
Project number	1101	Checked by	KW
Date	March 2013	Scale	1 : 100
Drawn by	KW		A07

THIS PLAN TO BE READ IN
CONJUNCTION WITH
DA2013/0677
WARRINGAH COUNCIL

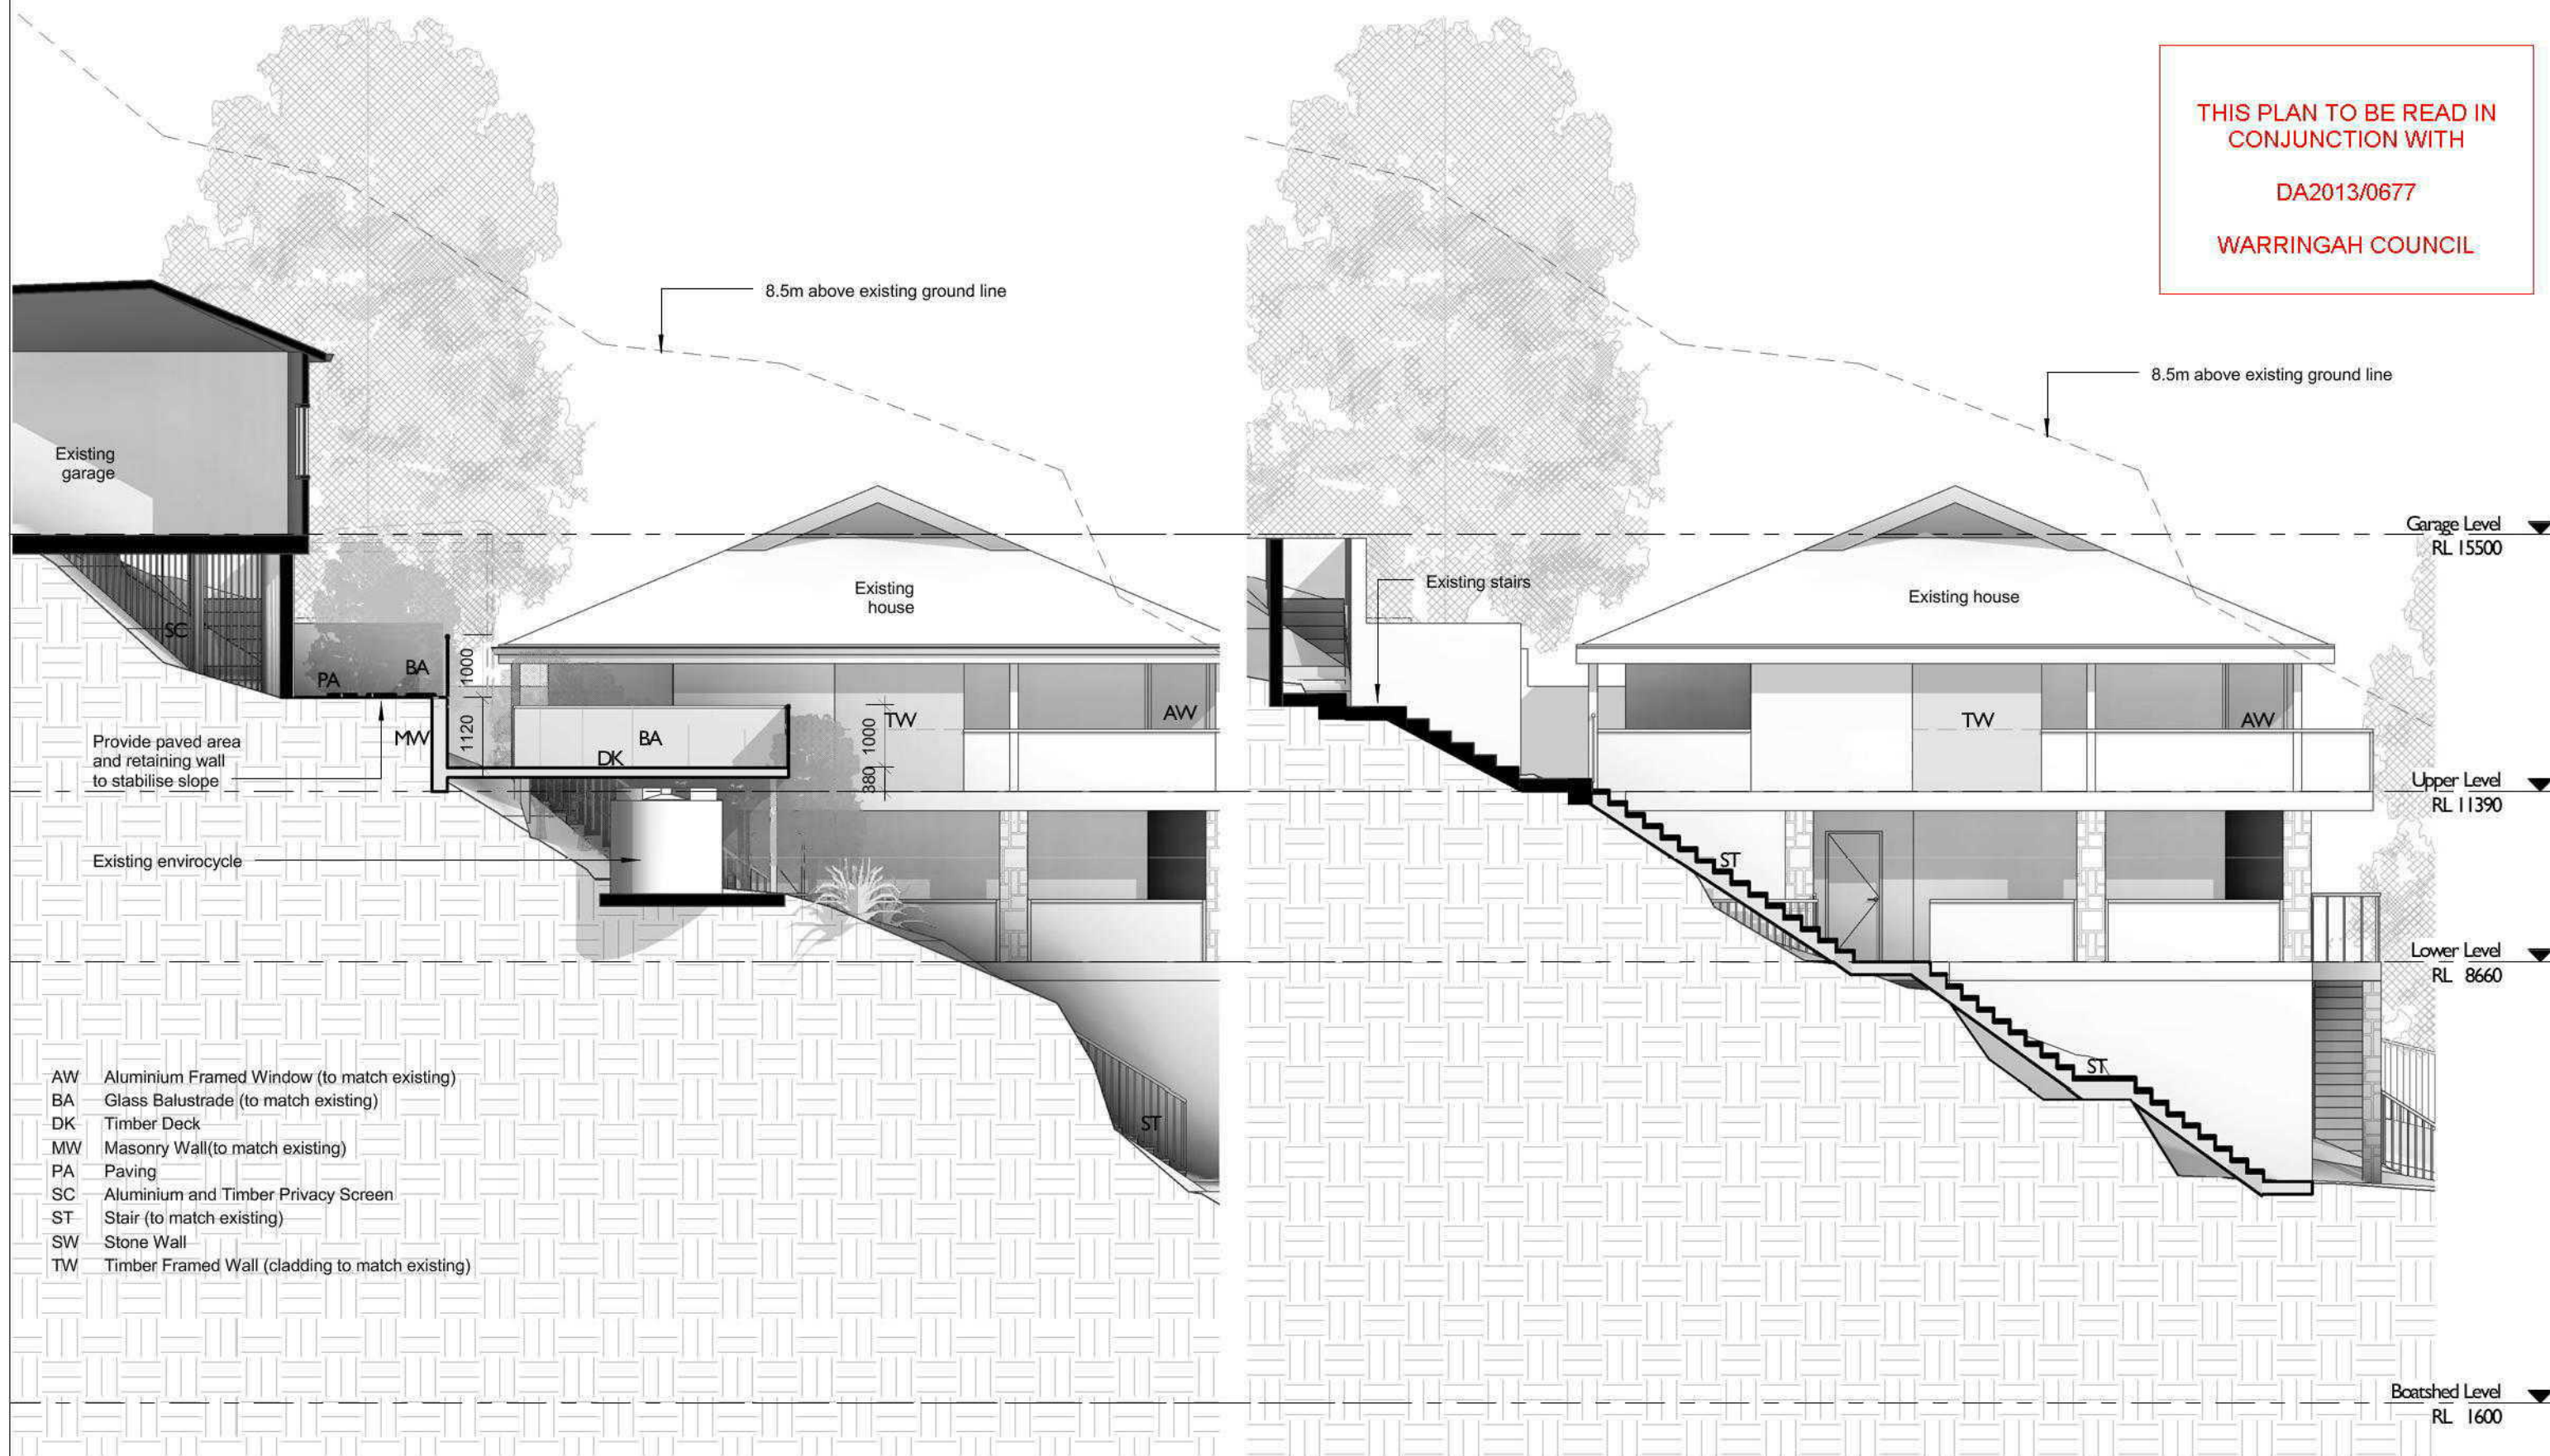

1 Section A
1:100

2 Section C
1:100

Karla Wilford Architect Reg. 8483
PO Box 508 Terrey Hills NSW 2084
0402 845 205

A	Development Application Issue	28/05/13

SEXTON HOUSE
Alterations & Additions at
4 Notting Lane
Cottage Point NSW 2084
for
Garry & Dawn Sexton

Garage/Stair Section

Project number	1101	Checked by	KW
Date	March 2013	Scale	1:100
Drawn by	KW		A08