
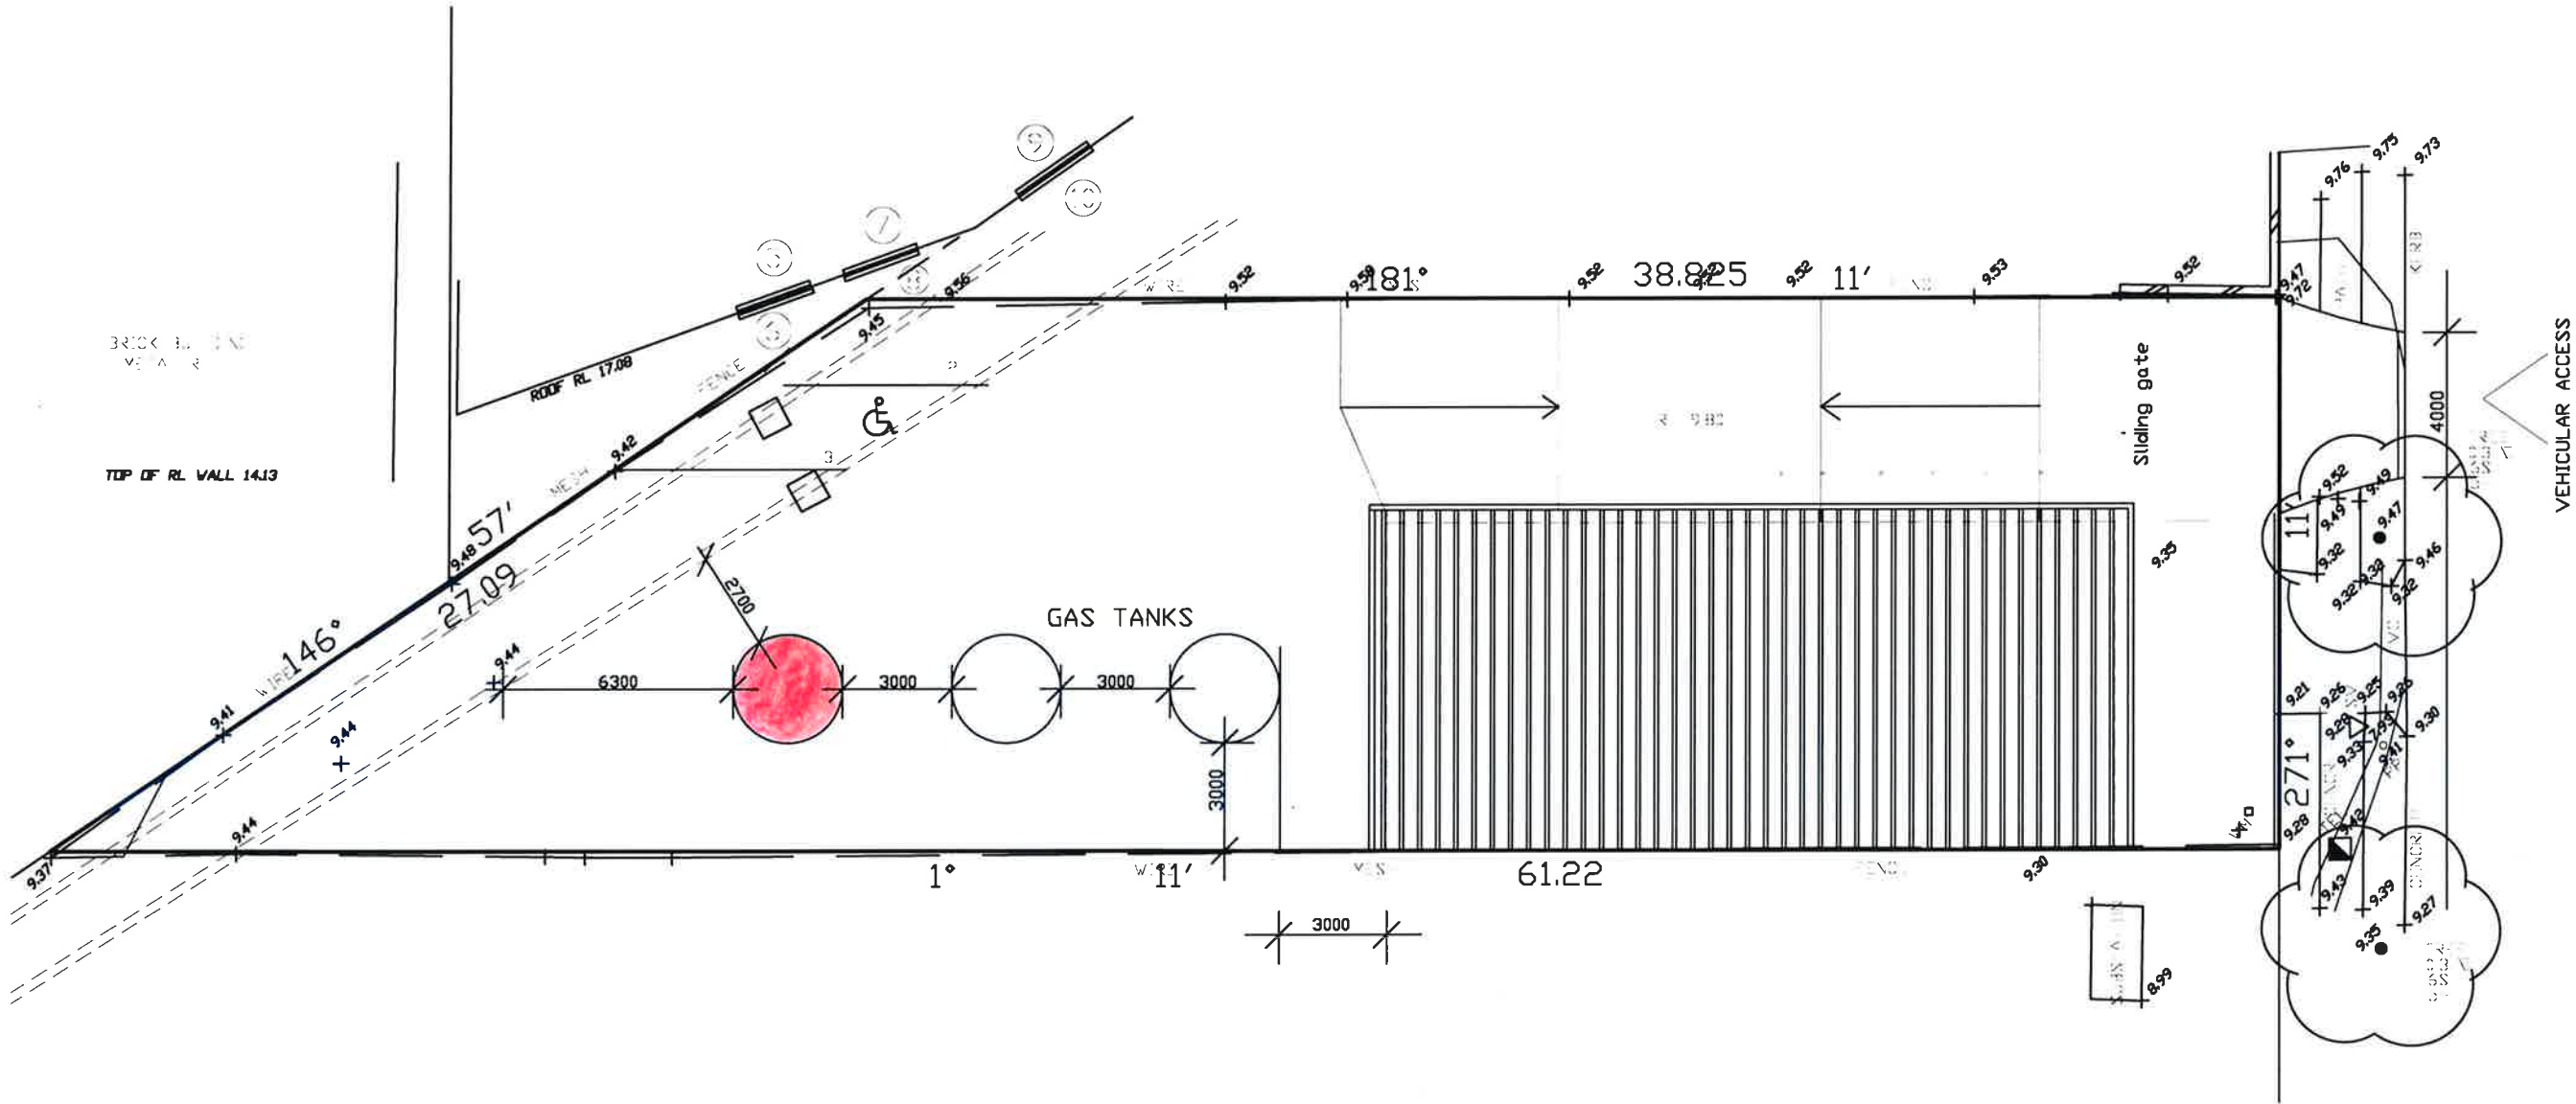


SITE CALCULATIONS	
SITE AREA	762.30m2

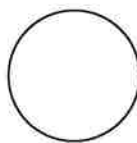

 SITE PLAN

All Dimensions are in millimetres
Written Dimensions preferred to scale
All measurements to be checked on site
All work to BCA and AS
NOT FOR CONSTRUCTION

© COPYRIGHT 2014

Client
S JEPSEN, TIM BROWN & THE
SPENCER SUPERANNUATION FUND
PO BOX 383
DEE WHY NSW 2099

Project
NEW WAREHOUSE
49 CHARD ROAD
BROOKVALE

Drawing
SITE PLAN

DEVELOPMENT APPLICATION

 **PETER PRINCI architects**
ABN 34 315 485 678
P.O. Box 283
Collaroy NSW 2097
Email: pprincipi@bigpond.com
Ph: (02) 9962 4709
Fax: (02) 9944 0709
Mobile: 0418 166 002

Drawn PP	Job No.
Checked PP	Date July '22
Scale 1:200	Issue A

Drawing No.
DA01