




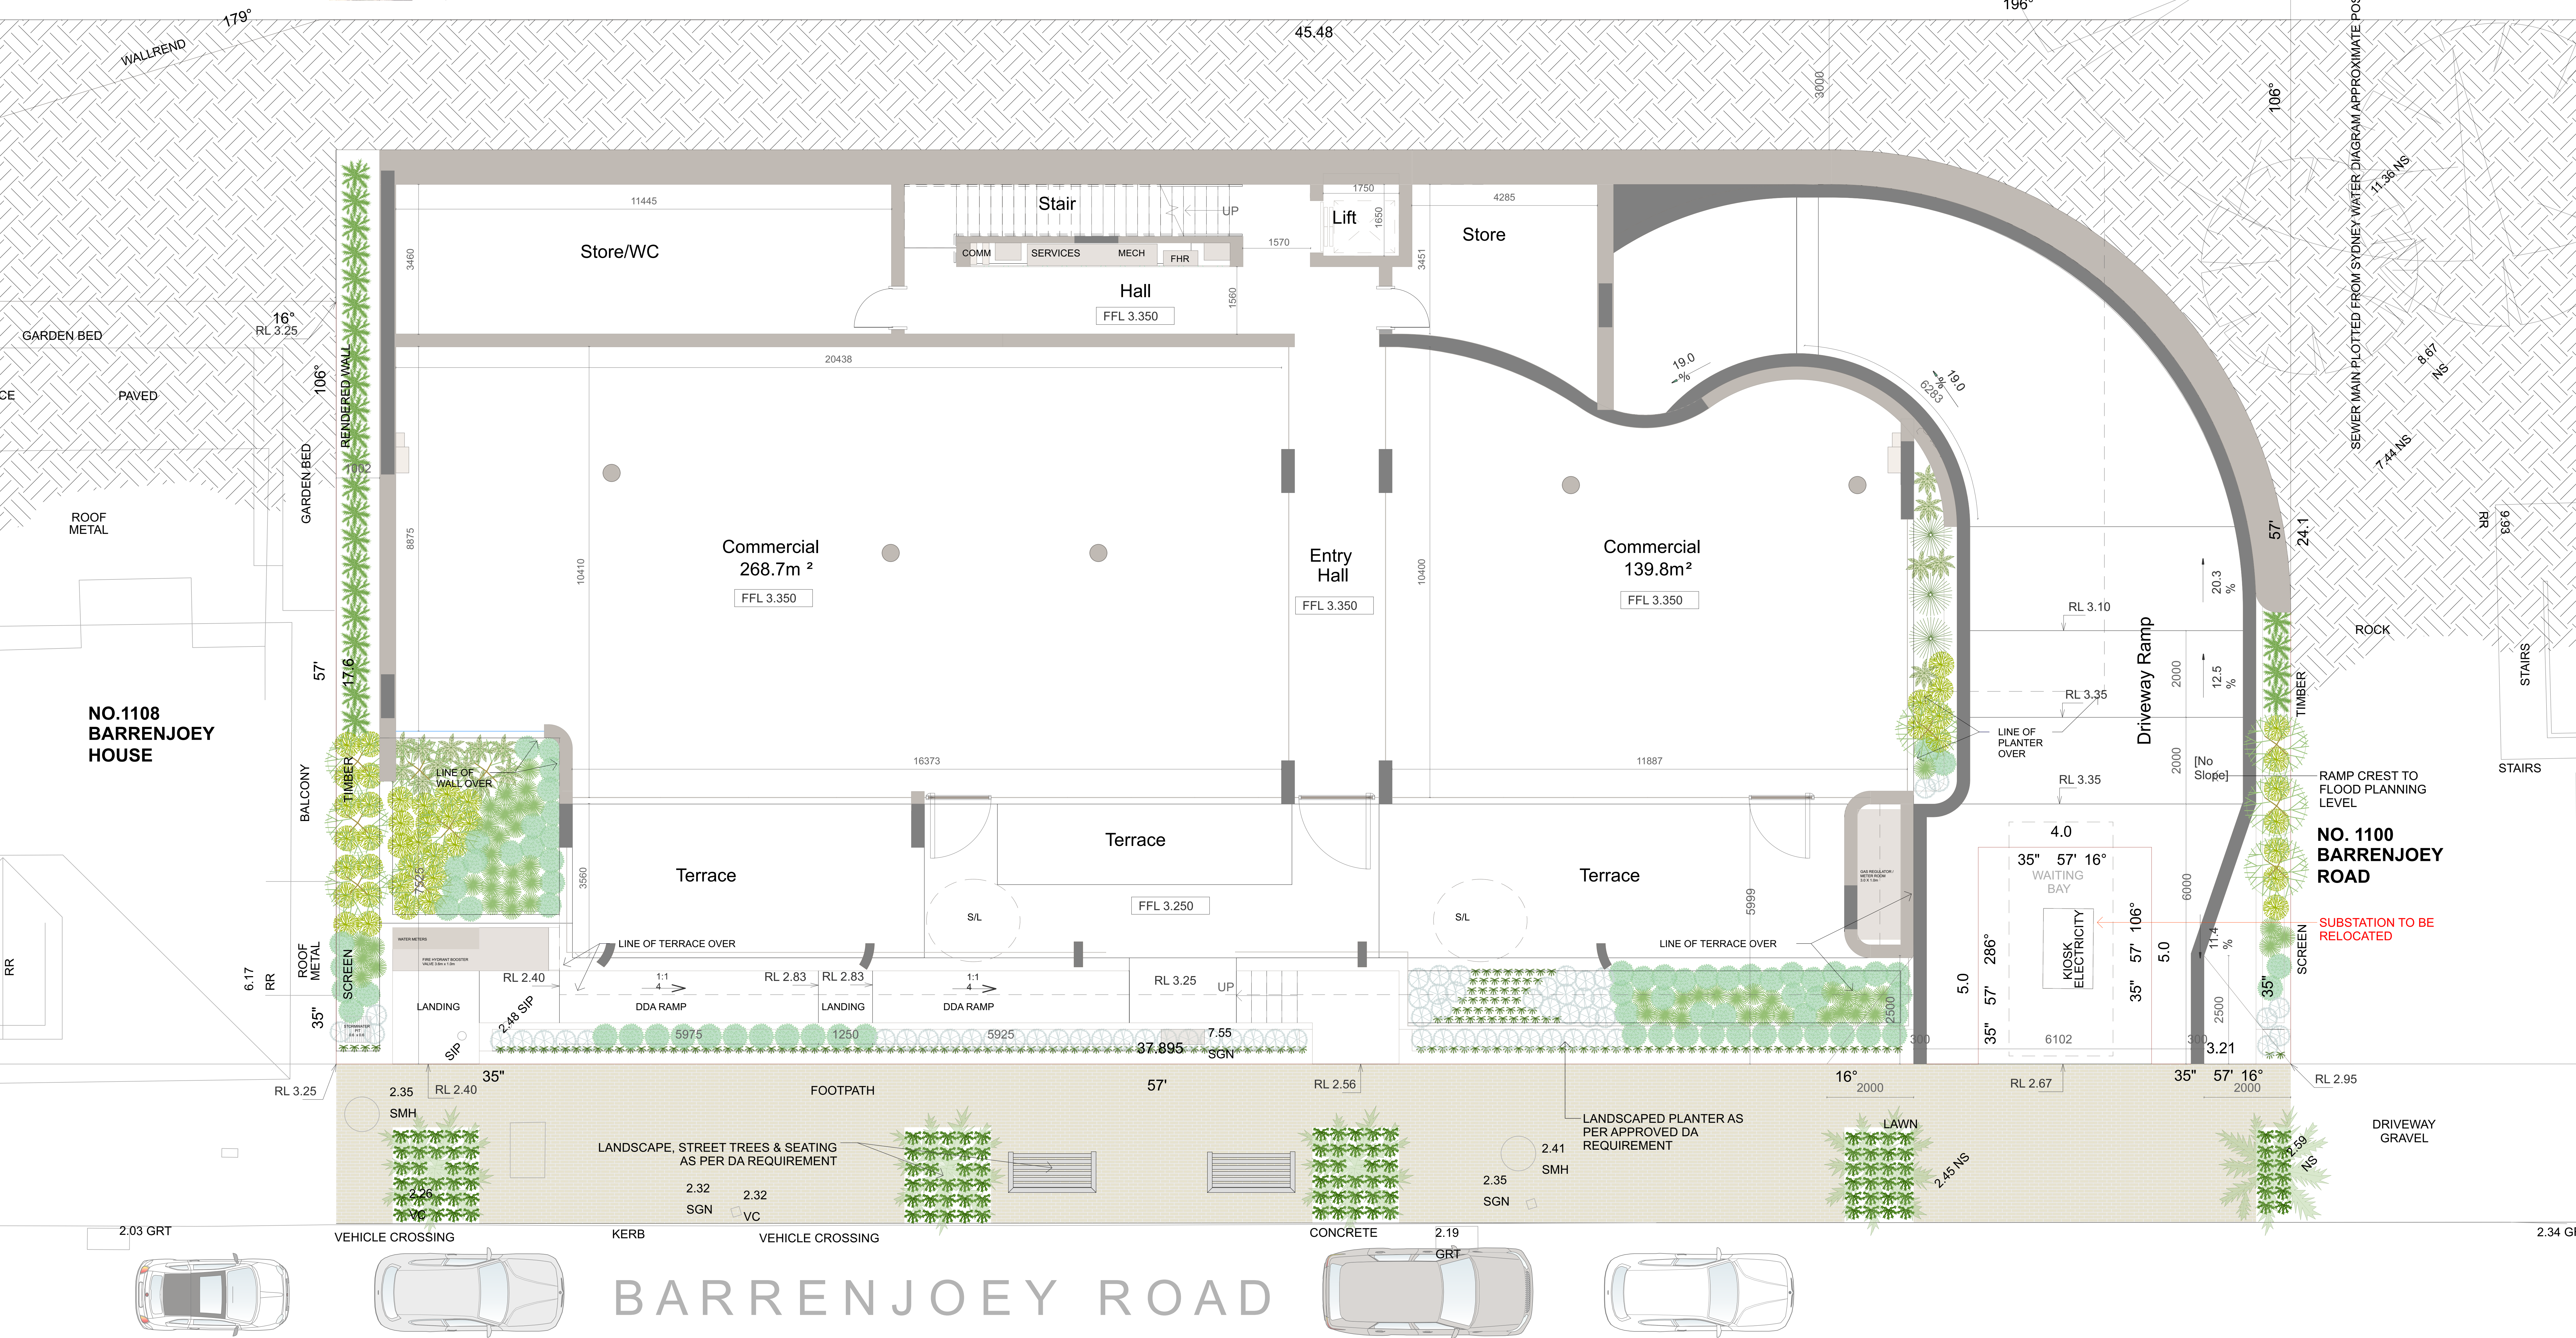

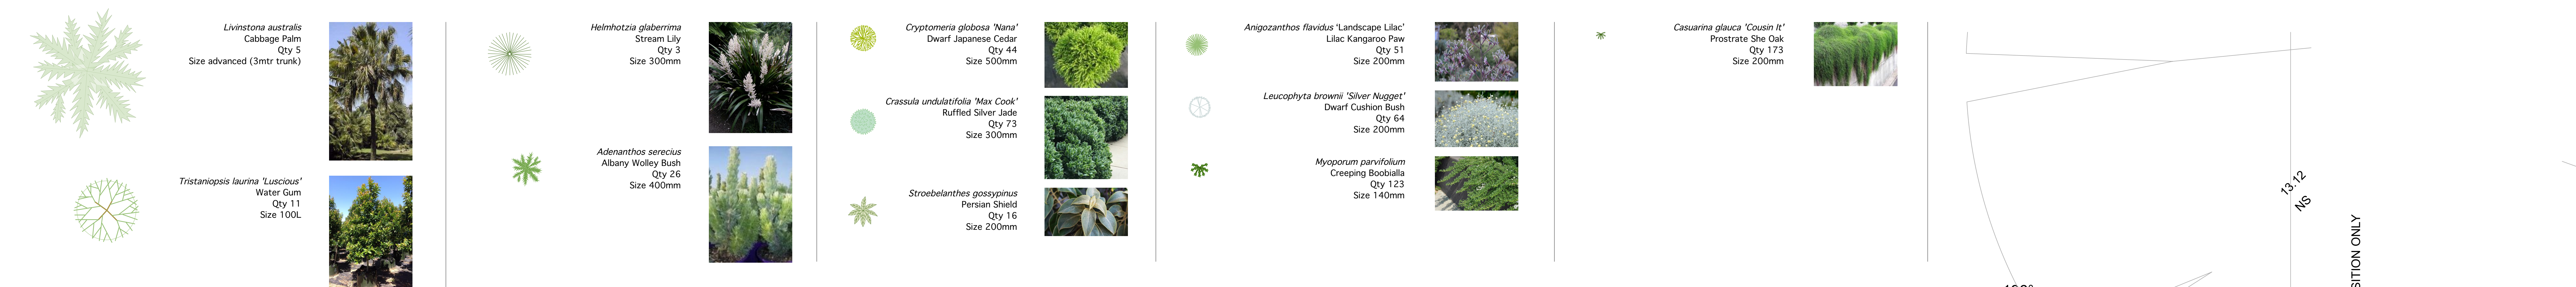


Livistona australis
Cabbage Palm
Qty 5
Size advanced (2mtr trunk)

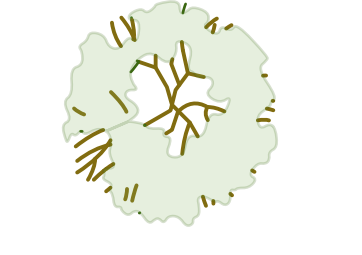

Waterhousea floribunda
Weeping Lilly Pilly
Qty 33
Size 100L



Tristaniopsis laurina 'Lucious'
Water Gum
Qty 17
Size 100L

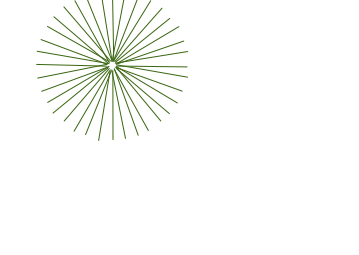

Helmholtzia glaberrima
Stream Lily
Qty 50
Size 300mm



Euphorbia acruensis 'Cowboy'
Candelabra Cactus
Qty 17
Size 500mm



Leucophyta brownii 'Silver Nugget'
Dwarf Cushion Bush
Qty 274
Size 200mm



Hardenbergia violaceae 'Snow White'
Edna Walling False Sarsparilla
Qty 53
Size 200mm




Myoporum parvifolium
Creeping Boobialla
Qty 143
Size 140mm



Pratia pedunculata
Country Park Creeper
Qty 330
Size 140mm

The plan shows three units, A1, A2, and A3, each with a detailed floor plan and associated outdoor spaces. Unit A1 (186.3m²) includes a terrace, garden bed, and various rooms. Unit A2 (173.2m²) features a courtyard, garden bed, and living areas. Unit A3 (185.8m²) has a terrace, garden bed, and a main bedroom. The plan also shows common areas, a lift, stairs, and various landscaping elements like trees, shrubs, and mulch. Surrounding context includes Barrenjoey Road, No. 1108 Barrenjoey House, and a sewer main. Dimensions and elevations are provided throughout the plan.

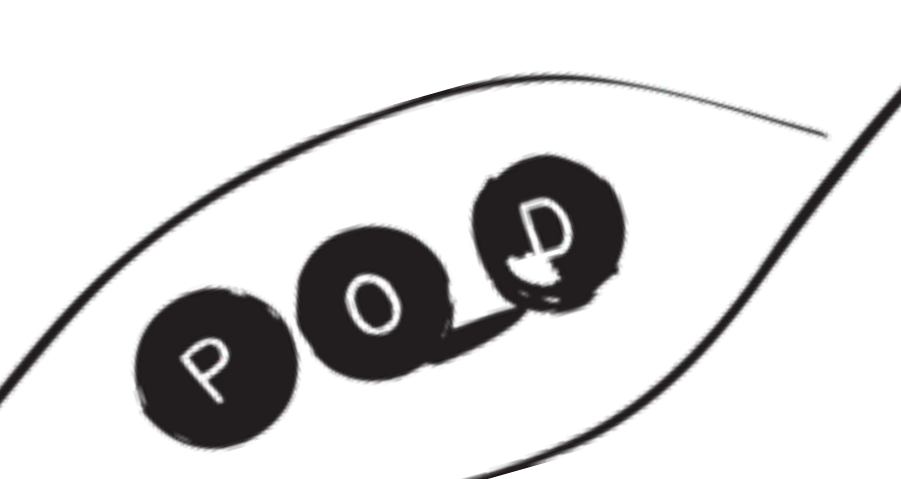

po box 2151
bondi junction
nsw 1355
australia

ph 0293880106
m 0400442774

podlandscaping.com


PROJECT 1102 Barrenjoey Road
Palm Beach
NSW

CLIENT REFORM PROJECTS

DRAWING 2021.04.RP.1102.BJR.A0.2.1F

TITLE Landscape Plan LEVEL 1

DRAWN BY BK
ISSUE 01
REVISION C
DATE April 2021
SCALE 1:50 @ A0

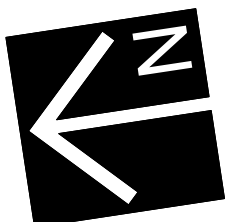

SITE ARCHITECT

