


1 DRAINAGE & SEDIMENT CONTROL PLAN
Scale 1:100

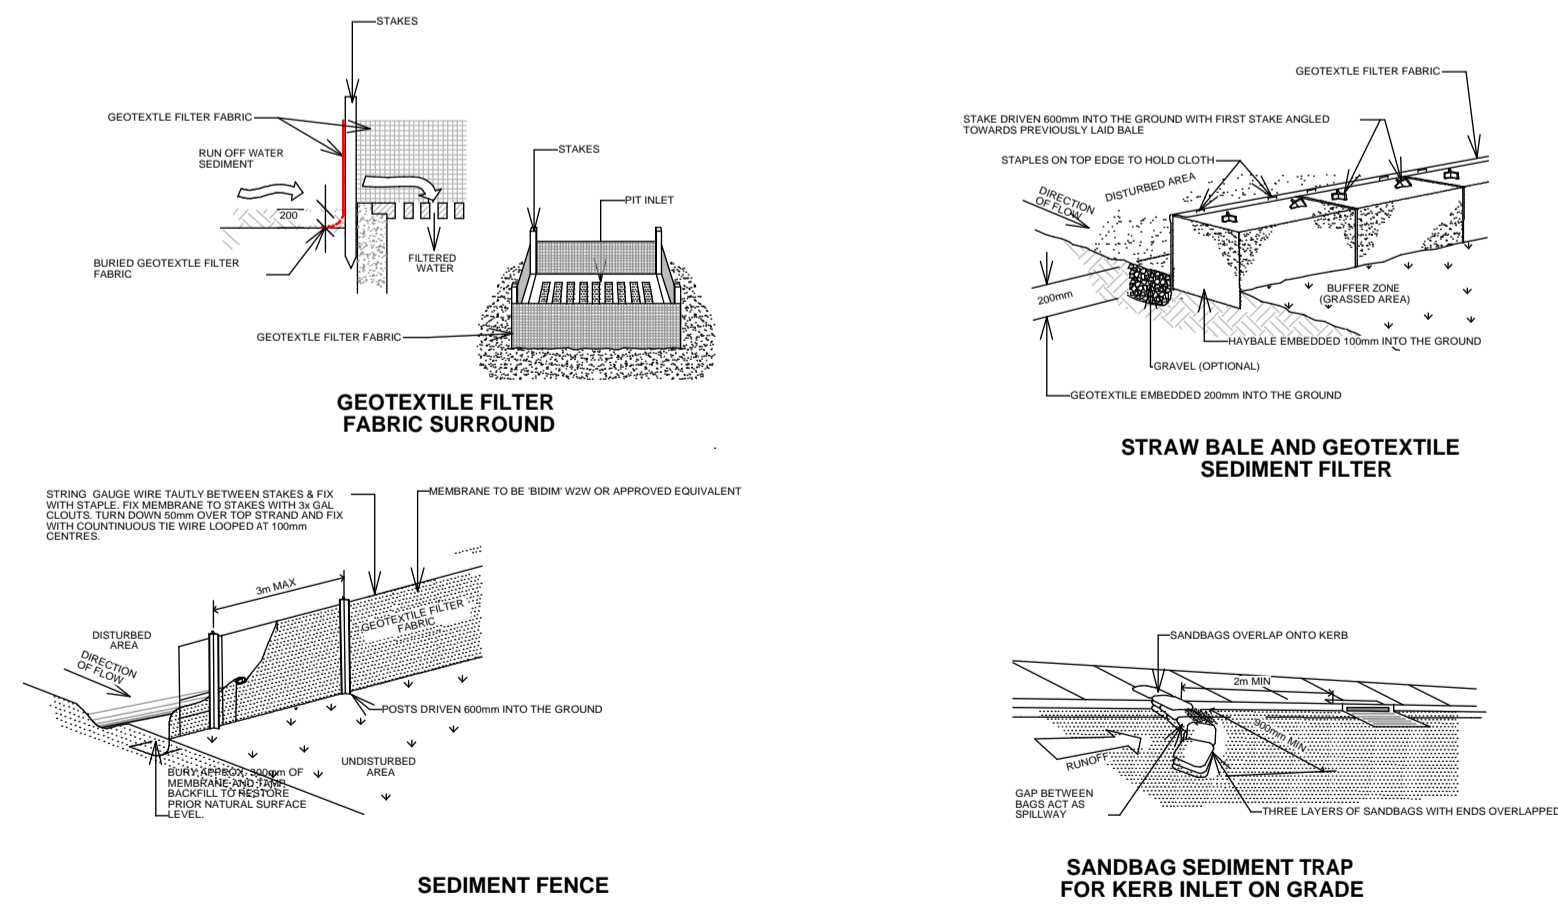

2 TYPICAL SEDIMENT CONTROL DETAILS
Scale 1:100

Notes:

1. All dimensions and levels shall be verified by Contractor on site prior to commencement of work.
2. Do not scale from drawings.
3. If in doubt contact Landscape Architect.
4. This design is copyright and shall not be copied, utilised or reproduced in any way without prior written permission of Grant Clement Landscape Architect.
5. This plan has been prepared for Concept purposes only.
6. All Building Works shall be installed to Structural Engineers detail.

Legend:

Drawing:

CONCEPT DRAINAGE PLAN

Address:

17 Waterview Cres, Seaforth

Project:

Fell Residence

Client:

Mr & Mrs Chris & Paige Fell

Status

SCALE - 1:100 @ A1

Drawn By

GC

Dwg Date: 30.01.18

Checked By

JS

Plot Date: 20.01.18

CAD File Name

Fell DA v2018.vwx

Project No.

100

Drawing No.

DA 300 A

OF 1

