




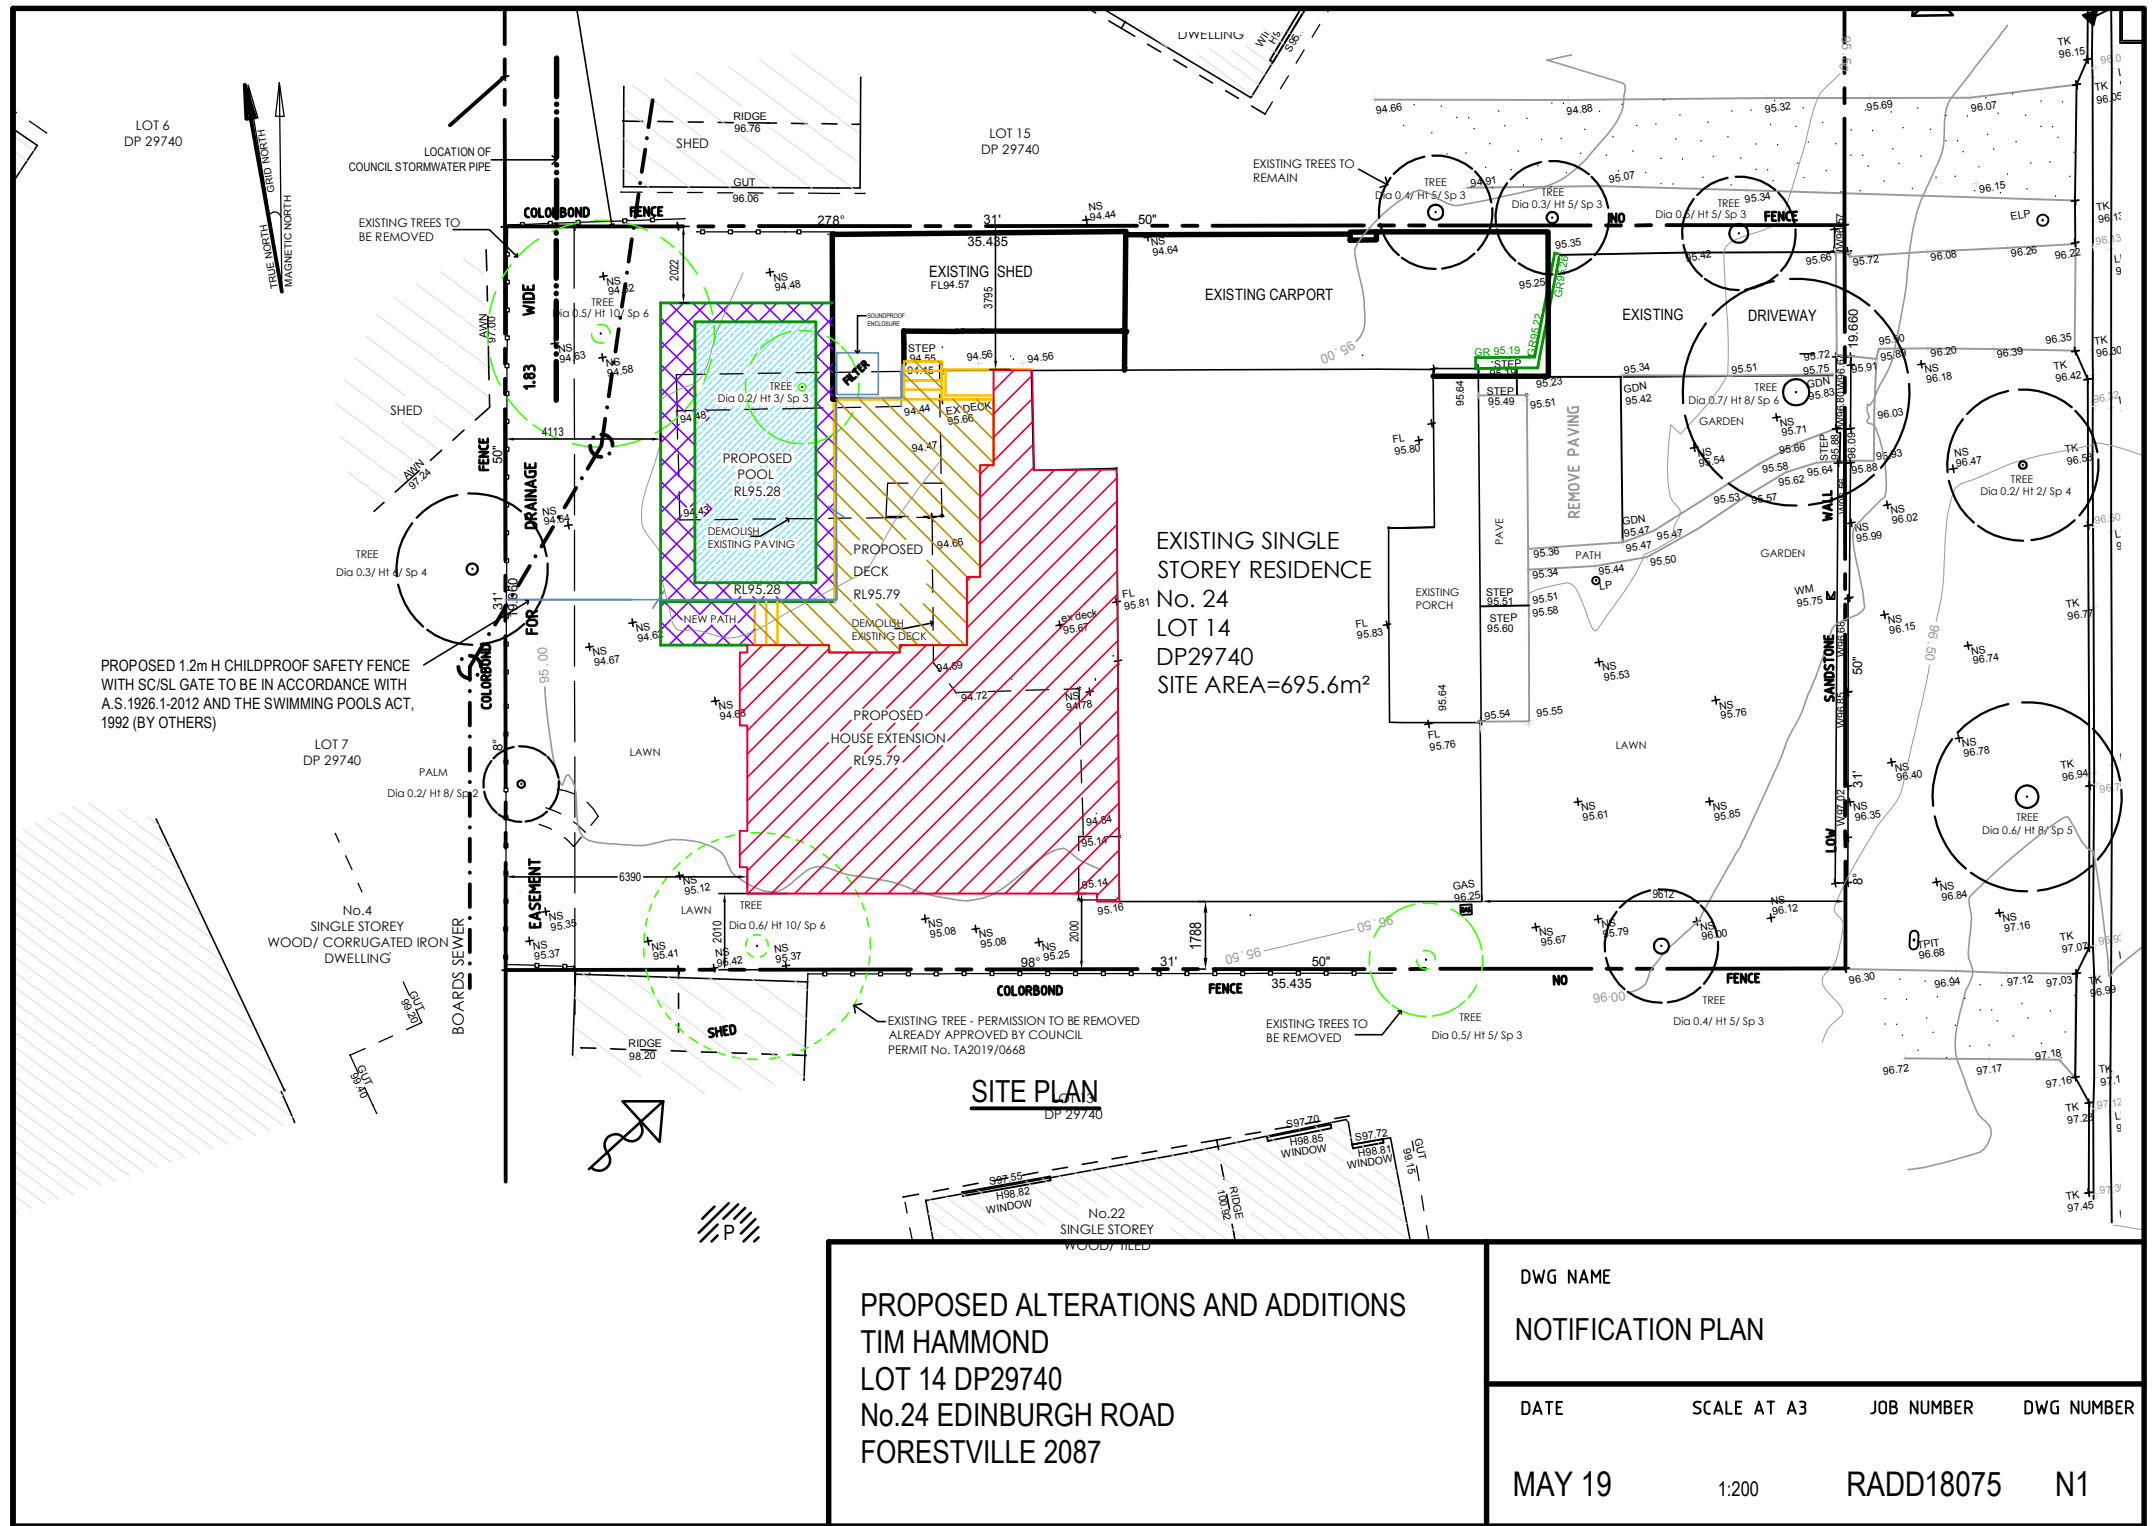


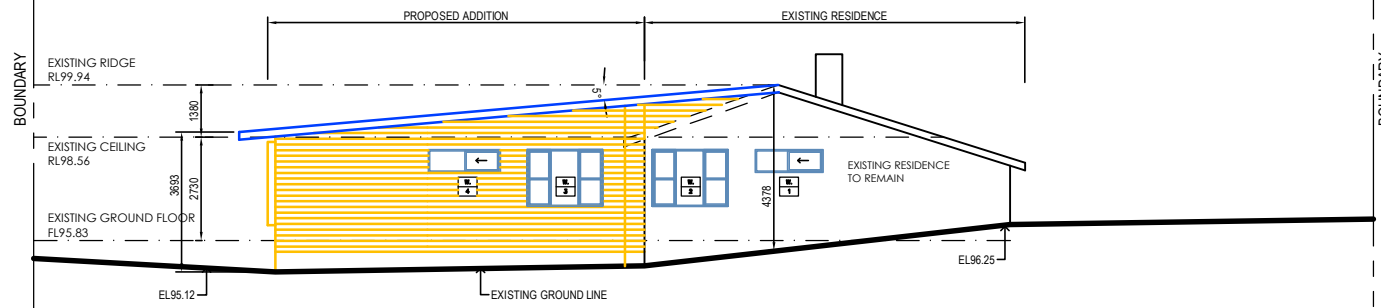


SOUTH ELEVATION

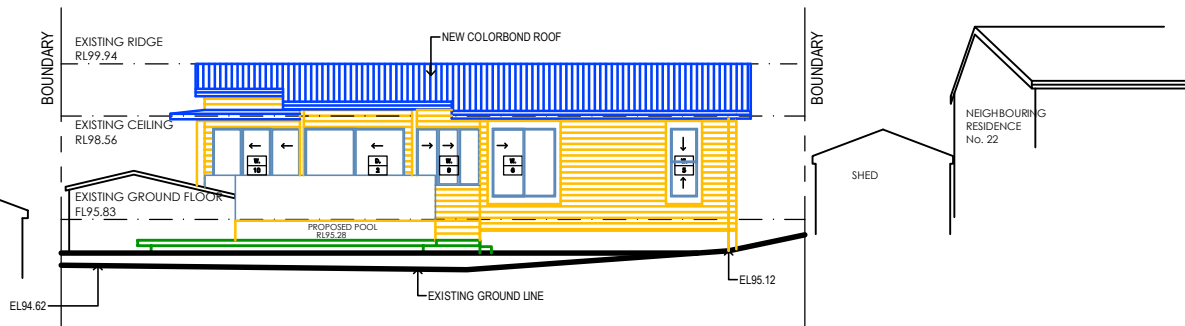

WEST ELEVATION

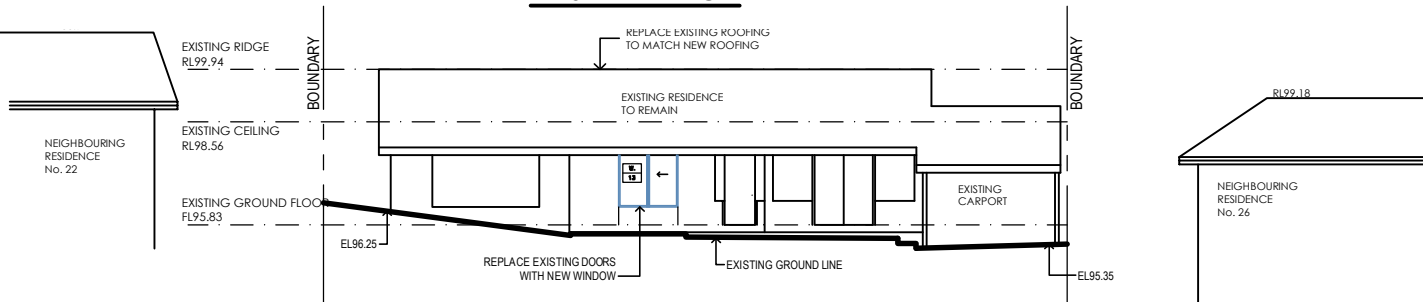

EAST ELEVATION

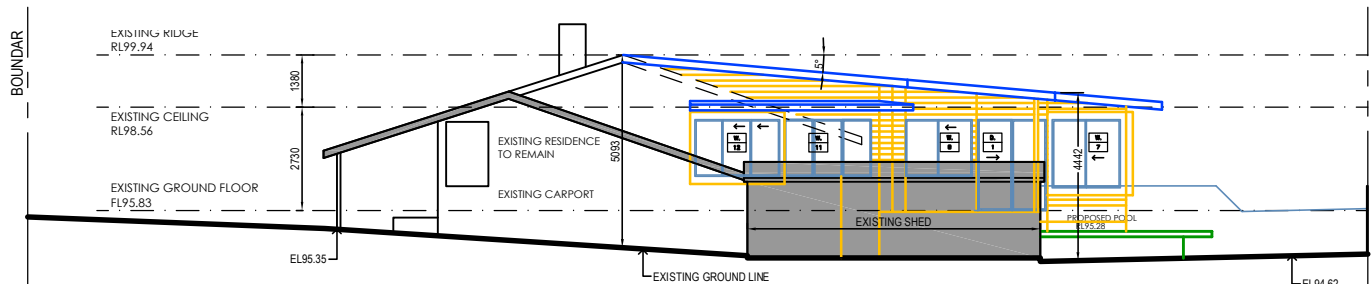

NORTH ELEVATION

PROPOSED ALTERATIONS AND ADDITIONS
TIM HAMMOND
LOT 14 DP29740
No.24 EDINBURGH ROAD
FORESTVILLE 2087

DWG NAME

NOTIFICATION PLAN

DATE

SCALE AT A3

JOB NUMBER

DWG NUMBER

MAY 19

1:200

RADD18075

N2