


SCOTLAND ISLAND

 northern beaches council



**THIS PLAN IS TO BE READ IN CONJUNCTION WITH THE CONDITIONS OF DEVELOPMENT CONSENT**

**DA2020/0174**

No 123 LOT 3 D.P. 1063057

No 121 LOT 58 D.P. 12749

No 119 D.P. 1063057

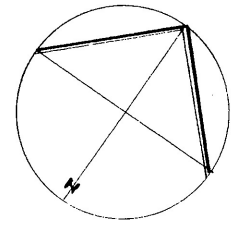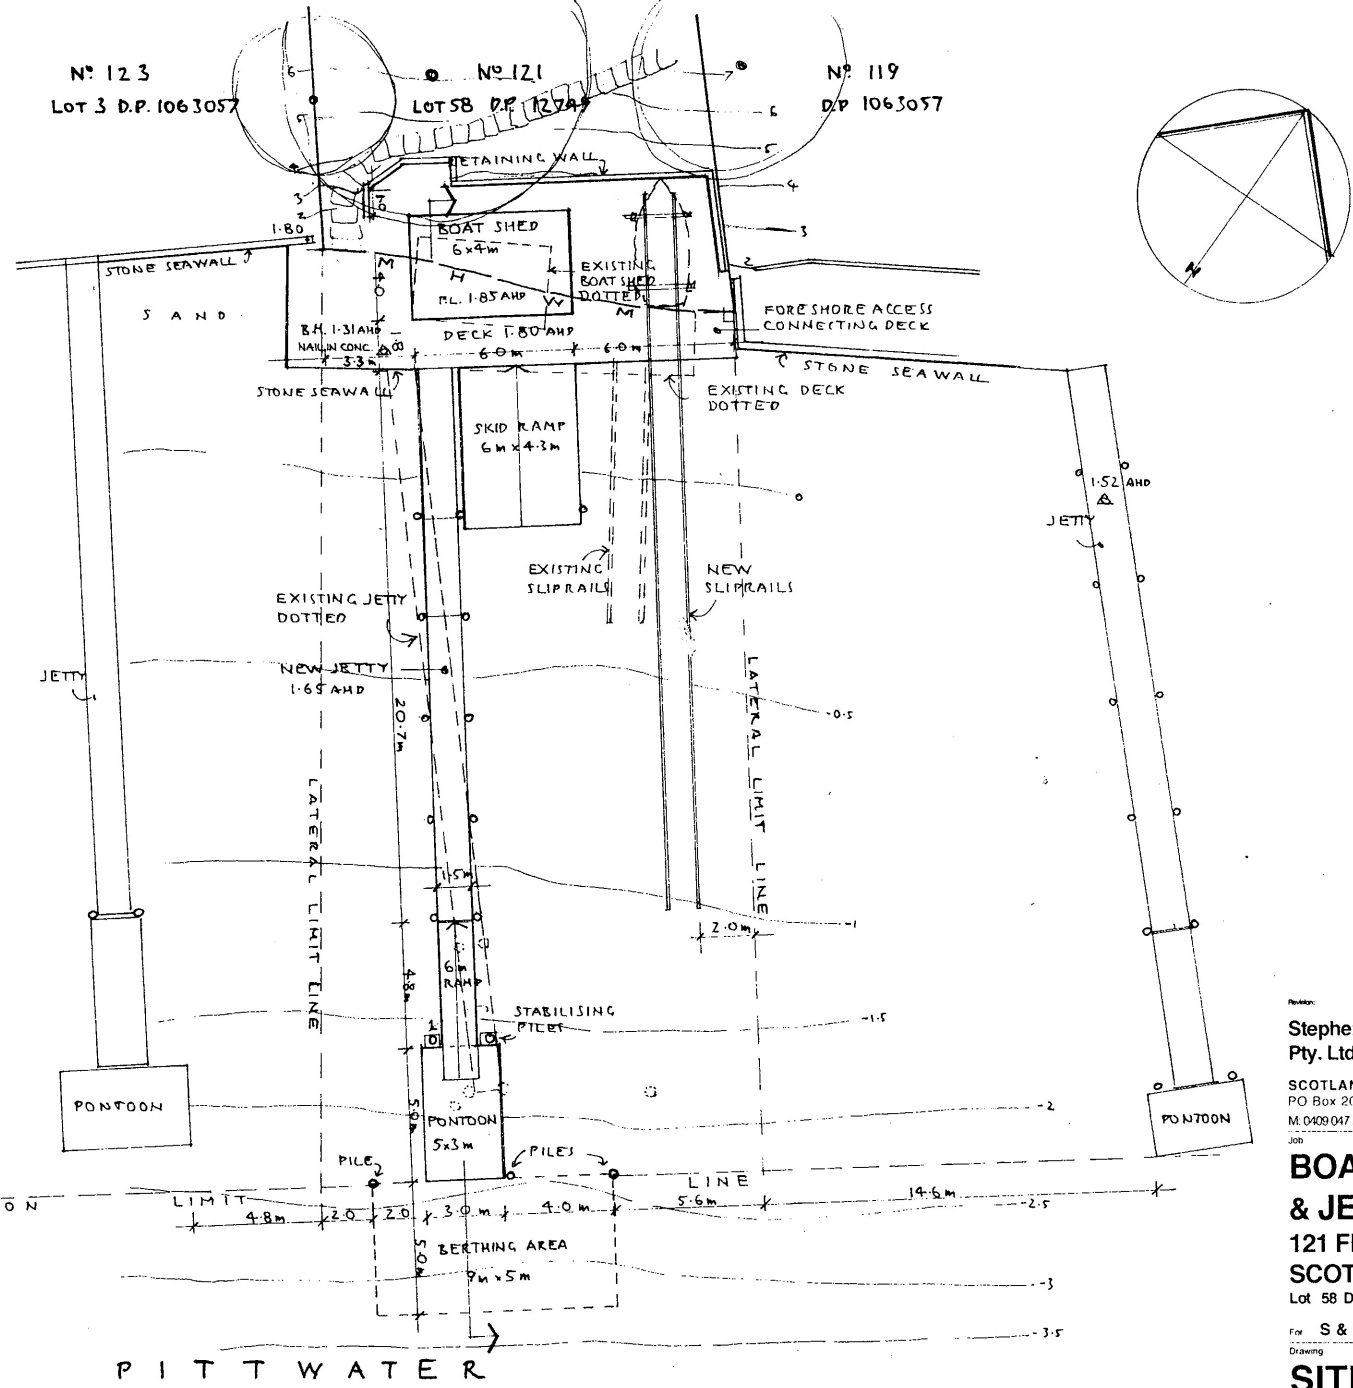

0 1 2 4 6 8 10 m

SCALE: 1:200 AT A3

Author Stephen Crosby & Assoc. Pty. Ltd.

SCOTLAND ISLAND  
PO Box 204 Church Pt. NSW 2105  
M. 0409 047 513 E. scrosby@ntelmate.on.net

**BOAT SHED & JETTY**


121 FLORENCE TCE  
SCOTLAND ISLAND  
Lot 58 DP 12749

For S & C TOWERS

**SITE PLAN**

Scale 1:200 AT A3  
Date JUNE 2018  
Drawn S.C.  
Drawing Number

2128 - DA 01

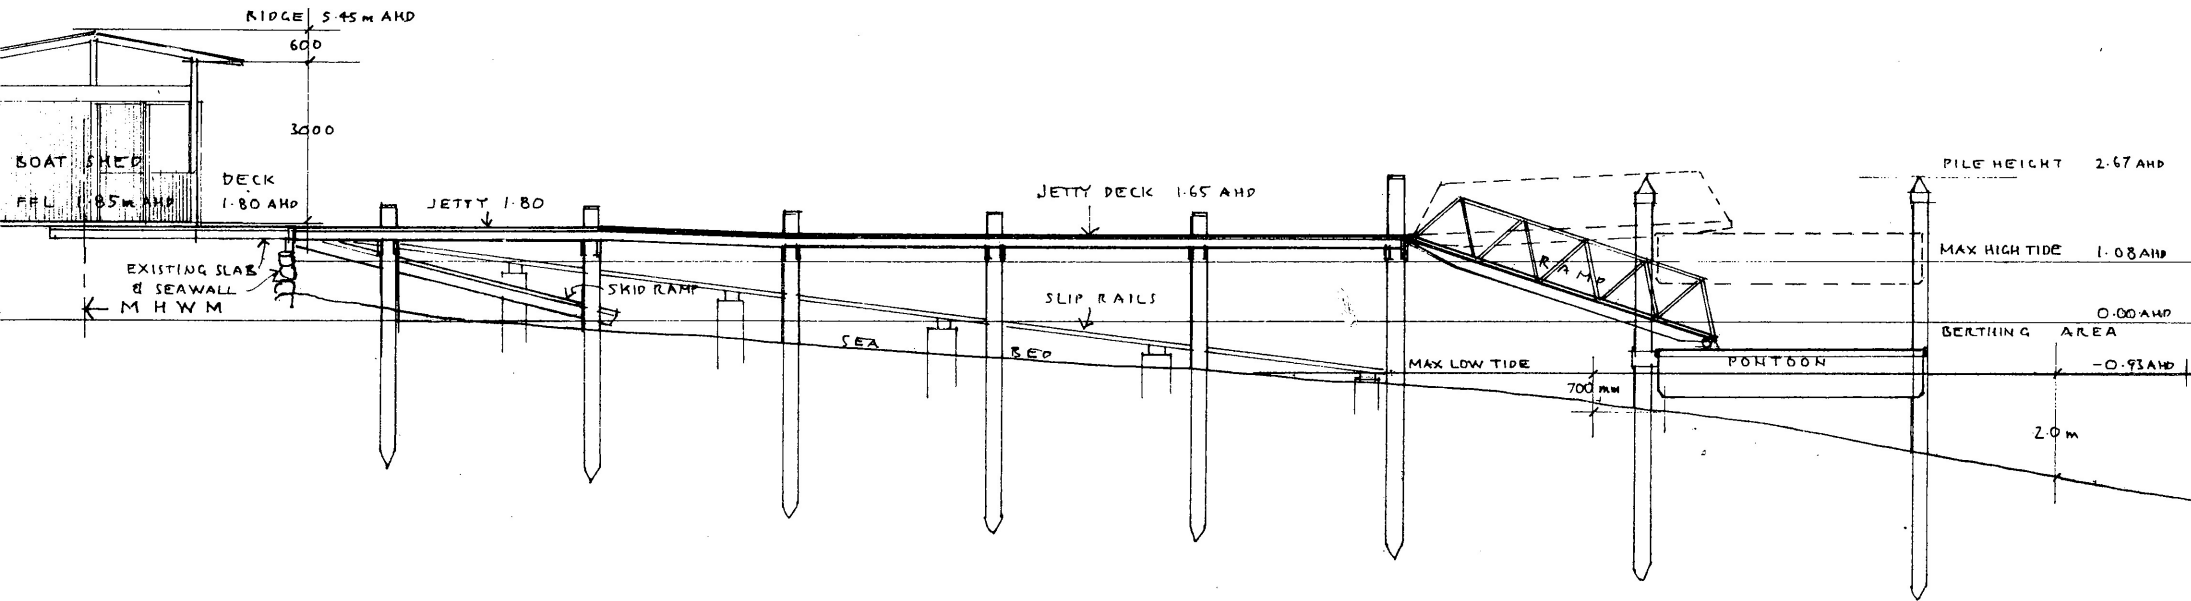

northern  
beaches  
council

**THIS PLAN IS TO BE READ IN  
CONJUNCTION WITH  
THE CONDITIONS OF DEVELOPMENT  
CONSENT**

**DA2020/0174**

Prepared: Stephen Crosby & Assoc.  
Pty. Ltd.

SCOTLAND ISLAND  
PO Box 204 Church Pt. NSW 2105  
M. 0409 047 513 E. scrosby@ritemode.on.net

**BOAT SHED  
& JETTY**  
121 FLORENCE TCE  
SCOTLAND ISLAND  
Lot 58 DP 12749

For S & C TOWERS

**SECTION**


Scale 1:100 AT A3

Date JUNE 2018


Drawn S.C.

Drawing Number


**2128 - DA 02**

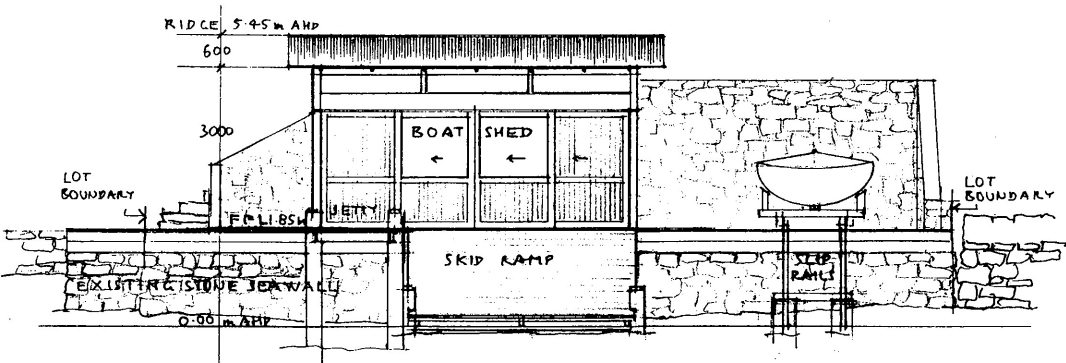


SOUTH-EAST ELEVATION 1:100

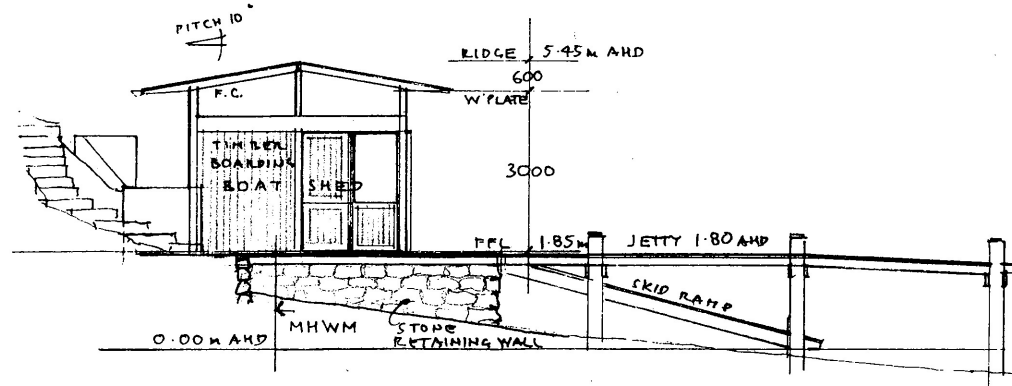


SOUTH-WEST

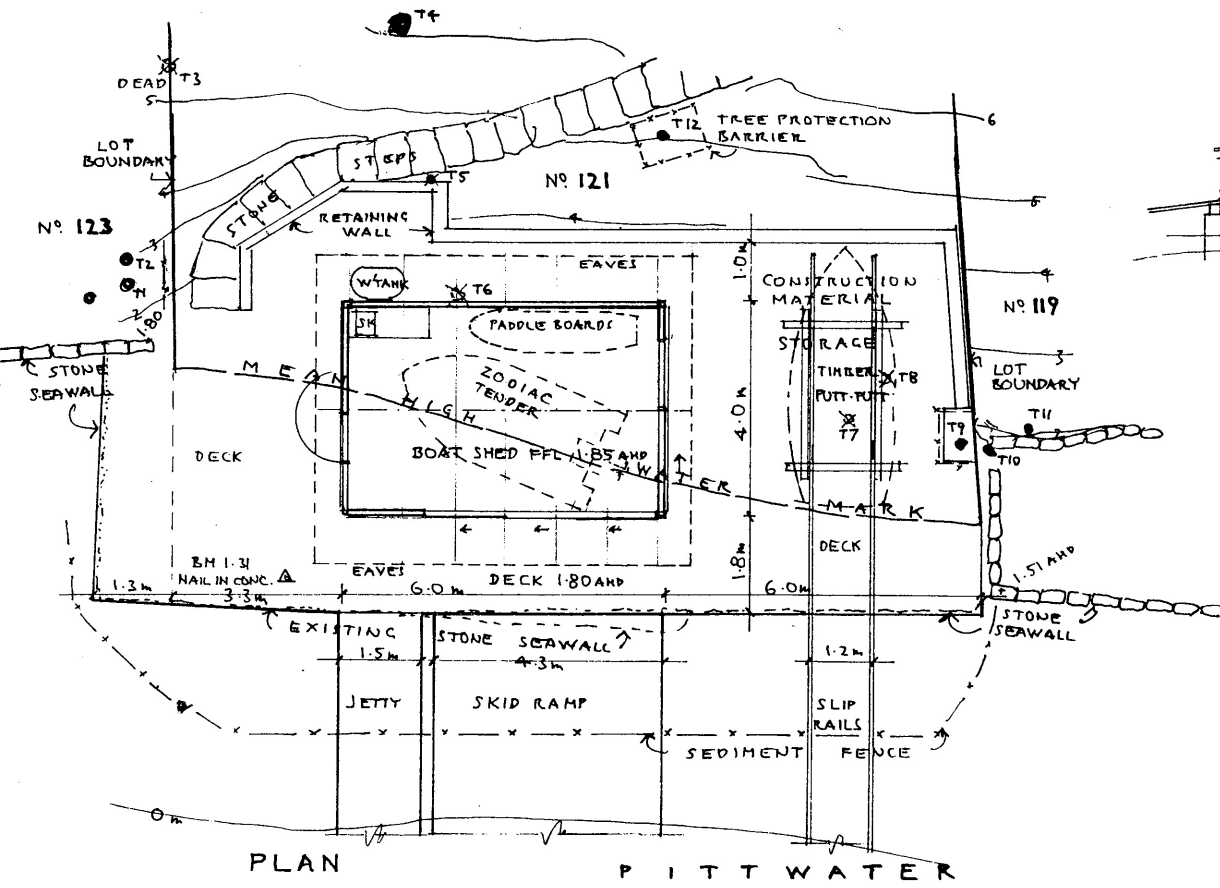

PLAN PITT WATER

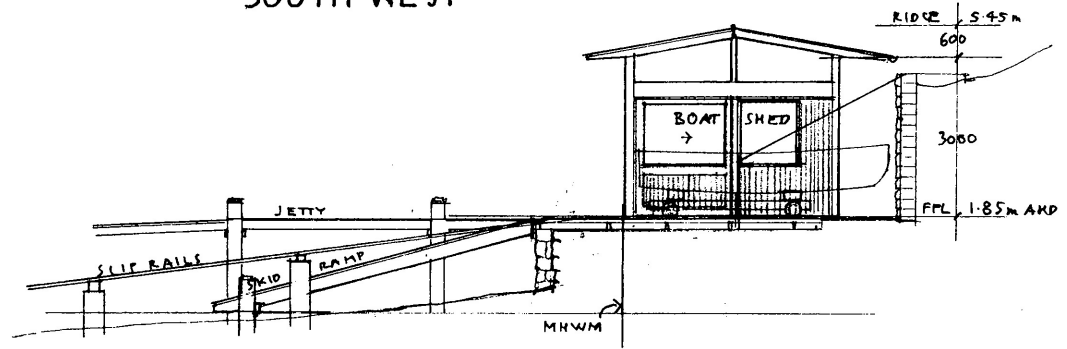

NORTH-EAST

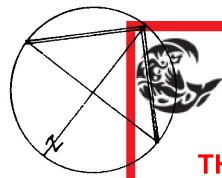


  
 northern beaches council

**THIS PLAN IS TO BE READ IN CONJUNCTION WITH THE CONDITIONS OF DEVELOPMENT CONSENT**

**DA2020/0174**

Stephen Crosby & Assoc. Pty. Ltd.  
 SCOTLAND ISLAND  
 PO Box 204 Church Pl. NSW 2105  
 M. 0409 047 513 E. scrosby@internode.on.net  
 Job

**BOAT SHED & JETTY**  
 121 FLORENCE TCE  
 SCOTLAND ISLAND  
 Lot 158 DP 12749

For S & C TOWERS  
 Drawing

**BOAT SHED PLAN & ELEVATIONS**




Scale 1:100 AT A3  
 Date SEPTEMBER 2018  
 Drawn S.C.  
 Drawing Number

**2128 - DA 03**



**THIS PLAN IS TO BE READ IN  
CONJUNCTION WITH  
THE CONDITIONS OF DEVELOPMENT  
CONSENT**

**DA2020/0174**

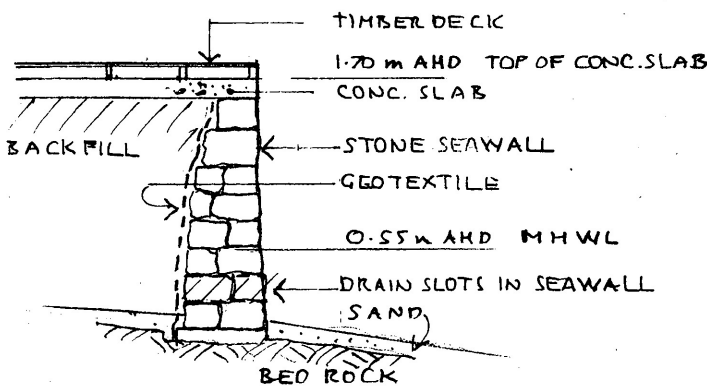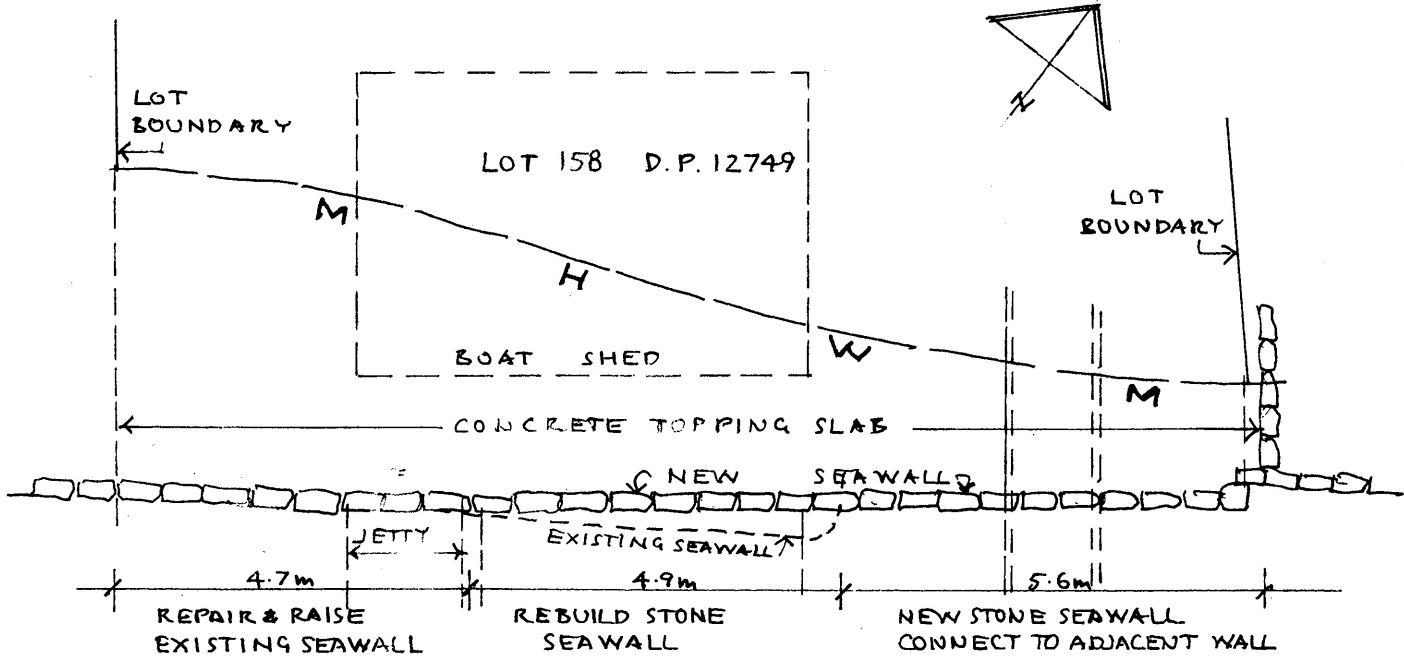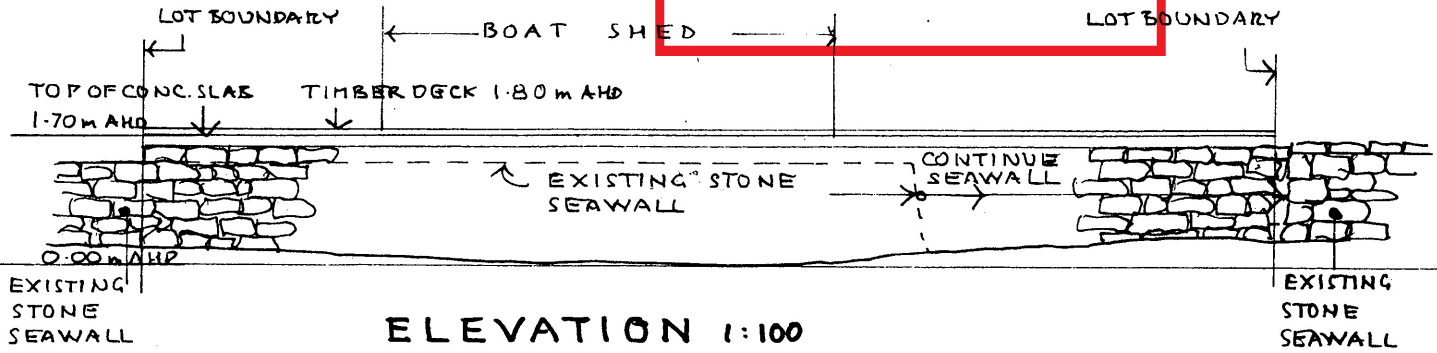

Revision: \_\_\_\_\_ Date: \_\_\_\_\_  
**Stephen Crosby & Assoc.  
Pty. Ltd.**

SCOTLAND ISLAND  
PO Box 204 Church Pt. NSW 2105  
M: 0409 047 513 E: scrosby@internode.on.net  
Job

# BOAT SHED & JETTY

121 FLORENCE TCE  
SCOTLAND ISLAND  
Lot 158 DP 12749

For **S & C TOWERS**  
Drawing

# SEAWALL DETAILS

Scale 1:50 1:100 AT A4  
Date MARCH 2020  
Drawn S.C.  
Drawing Number

**2128 - DA 05**

# SCHEDULE OF EXTERIOR FINISHES

**Date:** 16th December 2019

**Address:** No.121 FLORENCE TCE. SCOTLAND ISLAND  
(Lot 58 DP 12749)

**NEW BOATSHED, JETTY & ASSOCIATED STRUCTURES**

**For:** S & C TOWERS

