
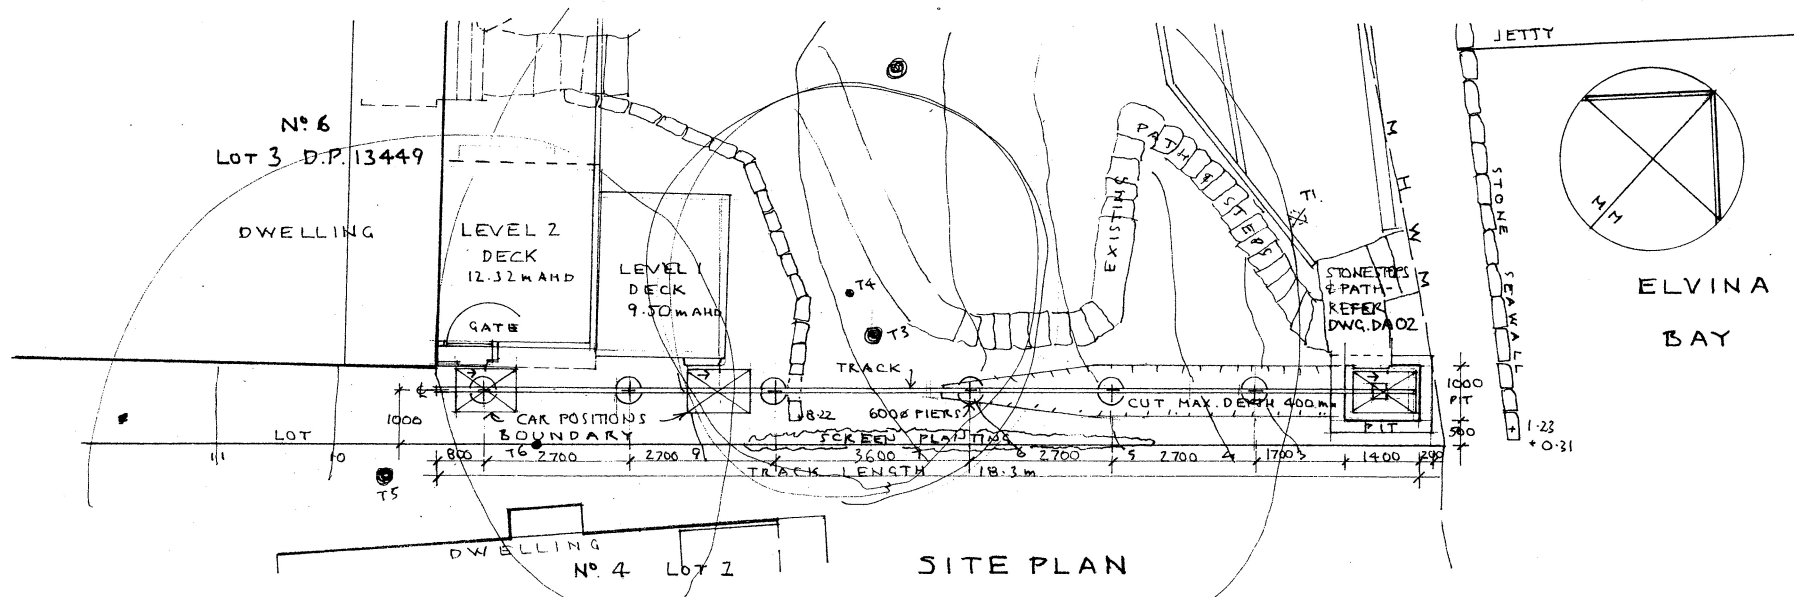


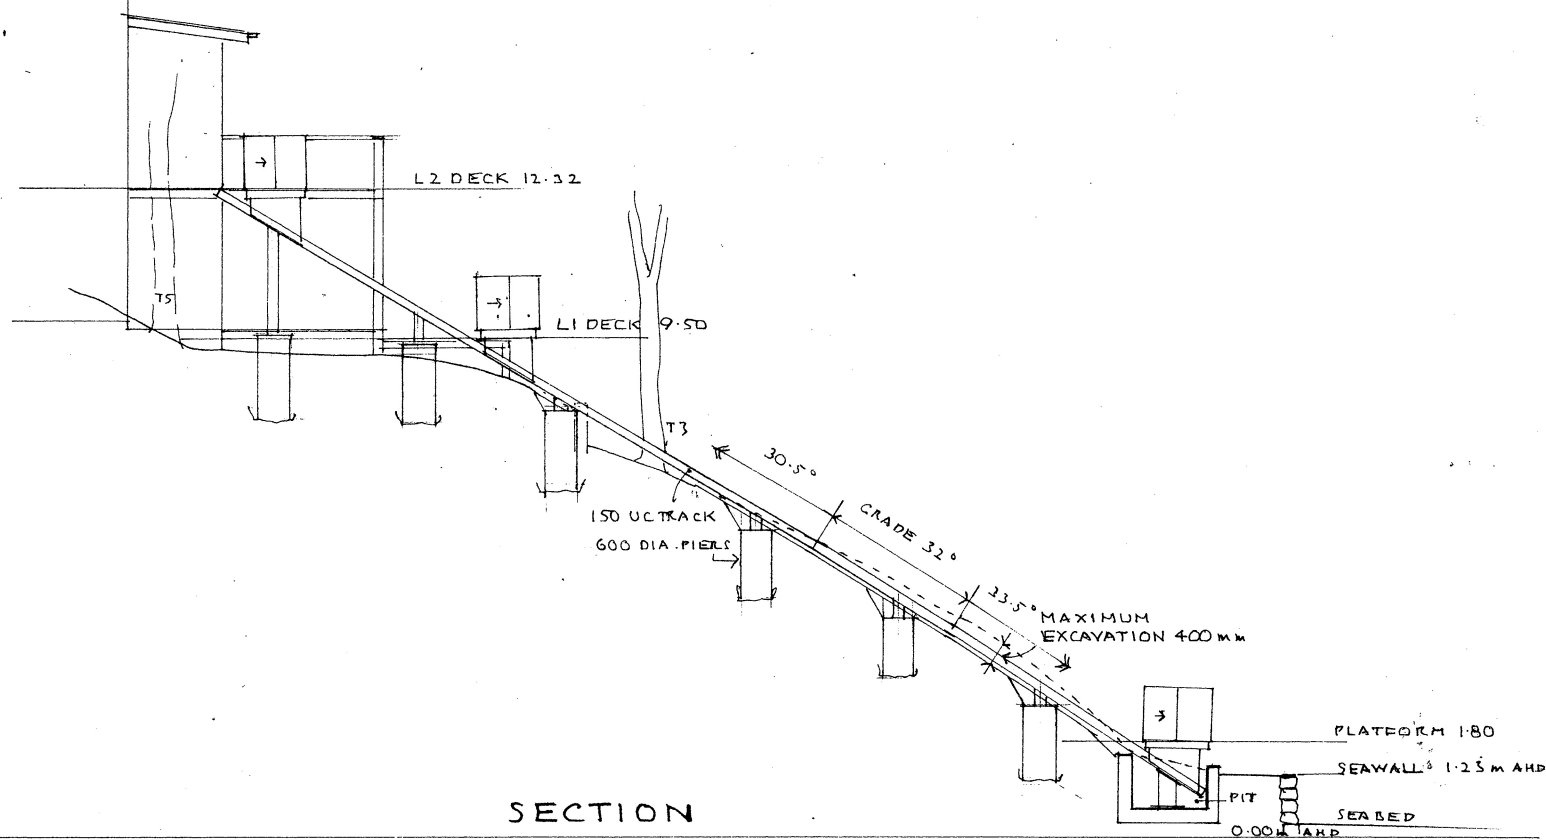

Revised: Date:
**Stephen Crosby & Assoc.
 Pty. Ltd.**
 SCOTLAND ISLAND
 PO Box 204 Church Pt. NSW 2105
 M: 0409 047513 E: scrosby@internode.on.net
 Job

INCLINE LIFT & LANDSCAPING



**6 WIRRINGULLA AVE.
 ELVINA BAY**
 Lot 3 DP 13449

For **L. & T. LONGHURST**
 Drawing

INCLINE LIFT SITE PLAN & SECTION

Scale **1:100 AT A3**
 Date **AUGUST 2020**
 Drawn **S.C.**
 Drawing Number

2150 - DA 01

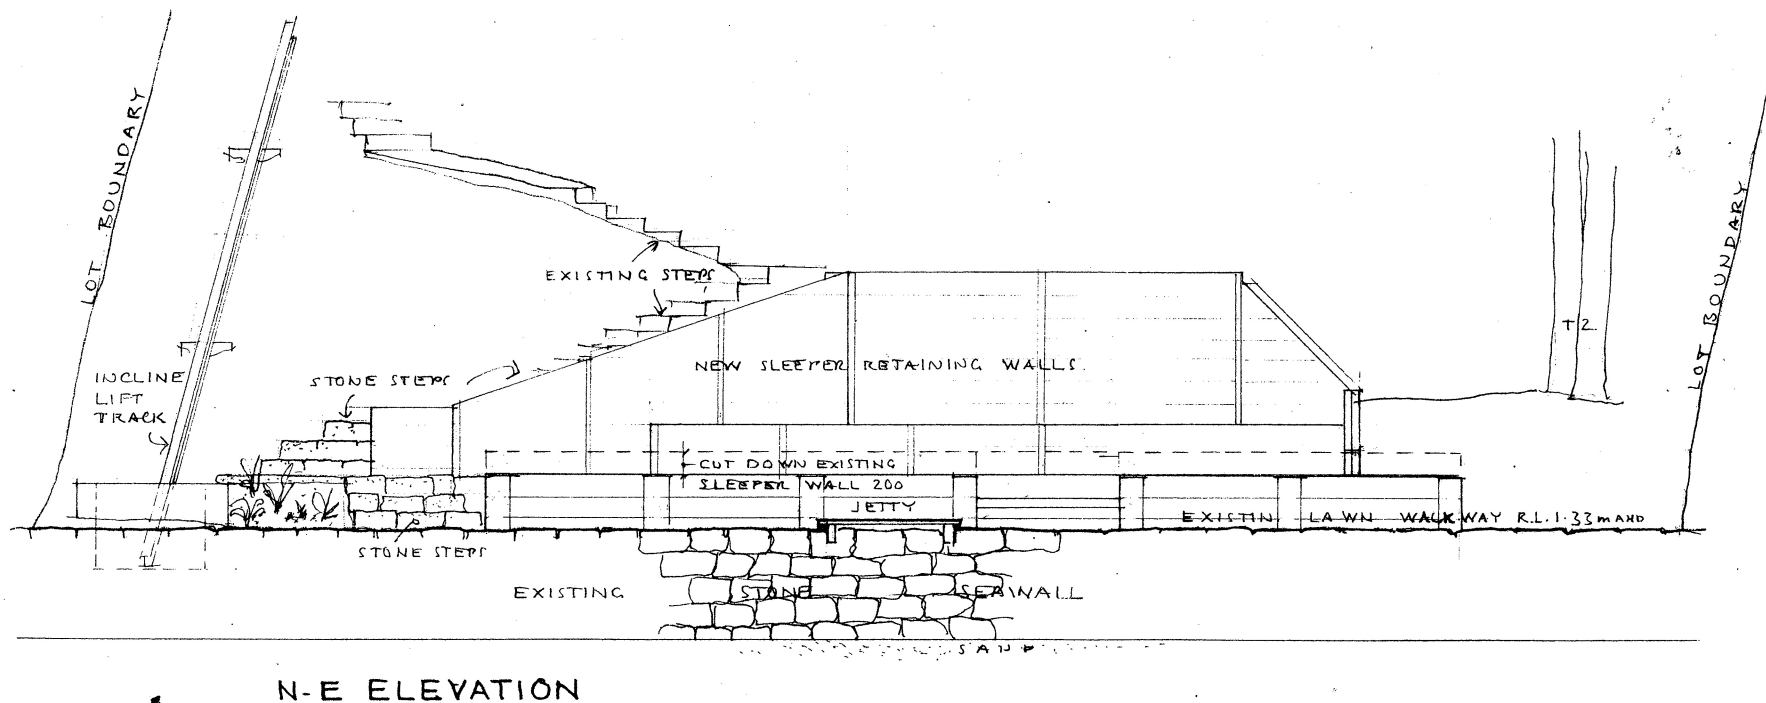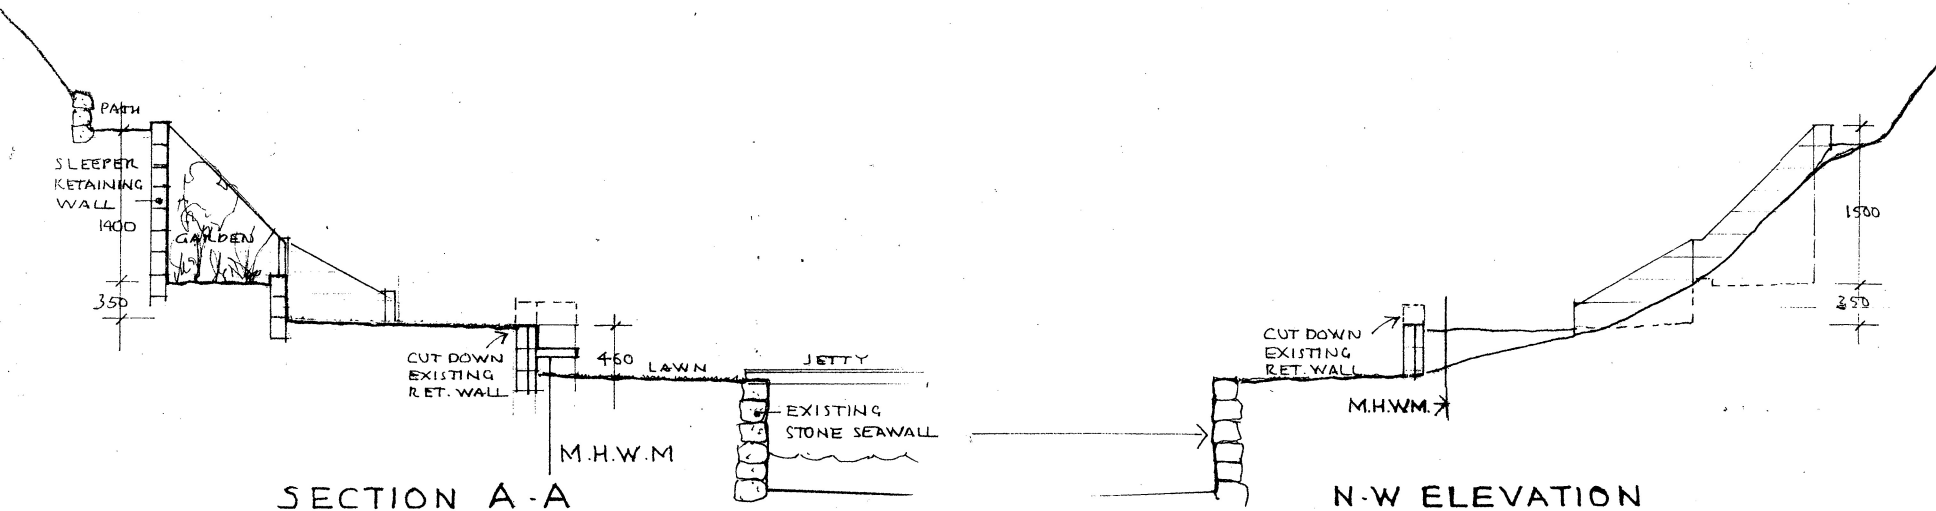

Stephen Crosby & Assoc.
Pty. Ltd.

SCOTLAND ISLAND
PO Box 204 Church Pt. NSW 2105
M: 0409 047513 E: scrosby@internode.on.net
Job

INCLINE LIFT LANDSCAPING

6 WIRRINGULLA AVE.
ELVINA BAY
Lot 3 DP 13449

For L. & T. LONGHURST

Drawing

LANDSCAPING ELEVATIONS & SECTION

Scale 1:50 AT A3

Date JANUARY 2021

Drawn S.C.

Drawing Number

2150 - DA 03A