


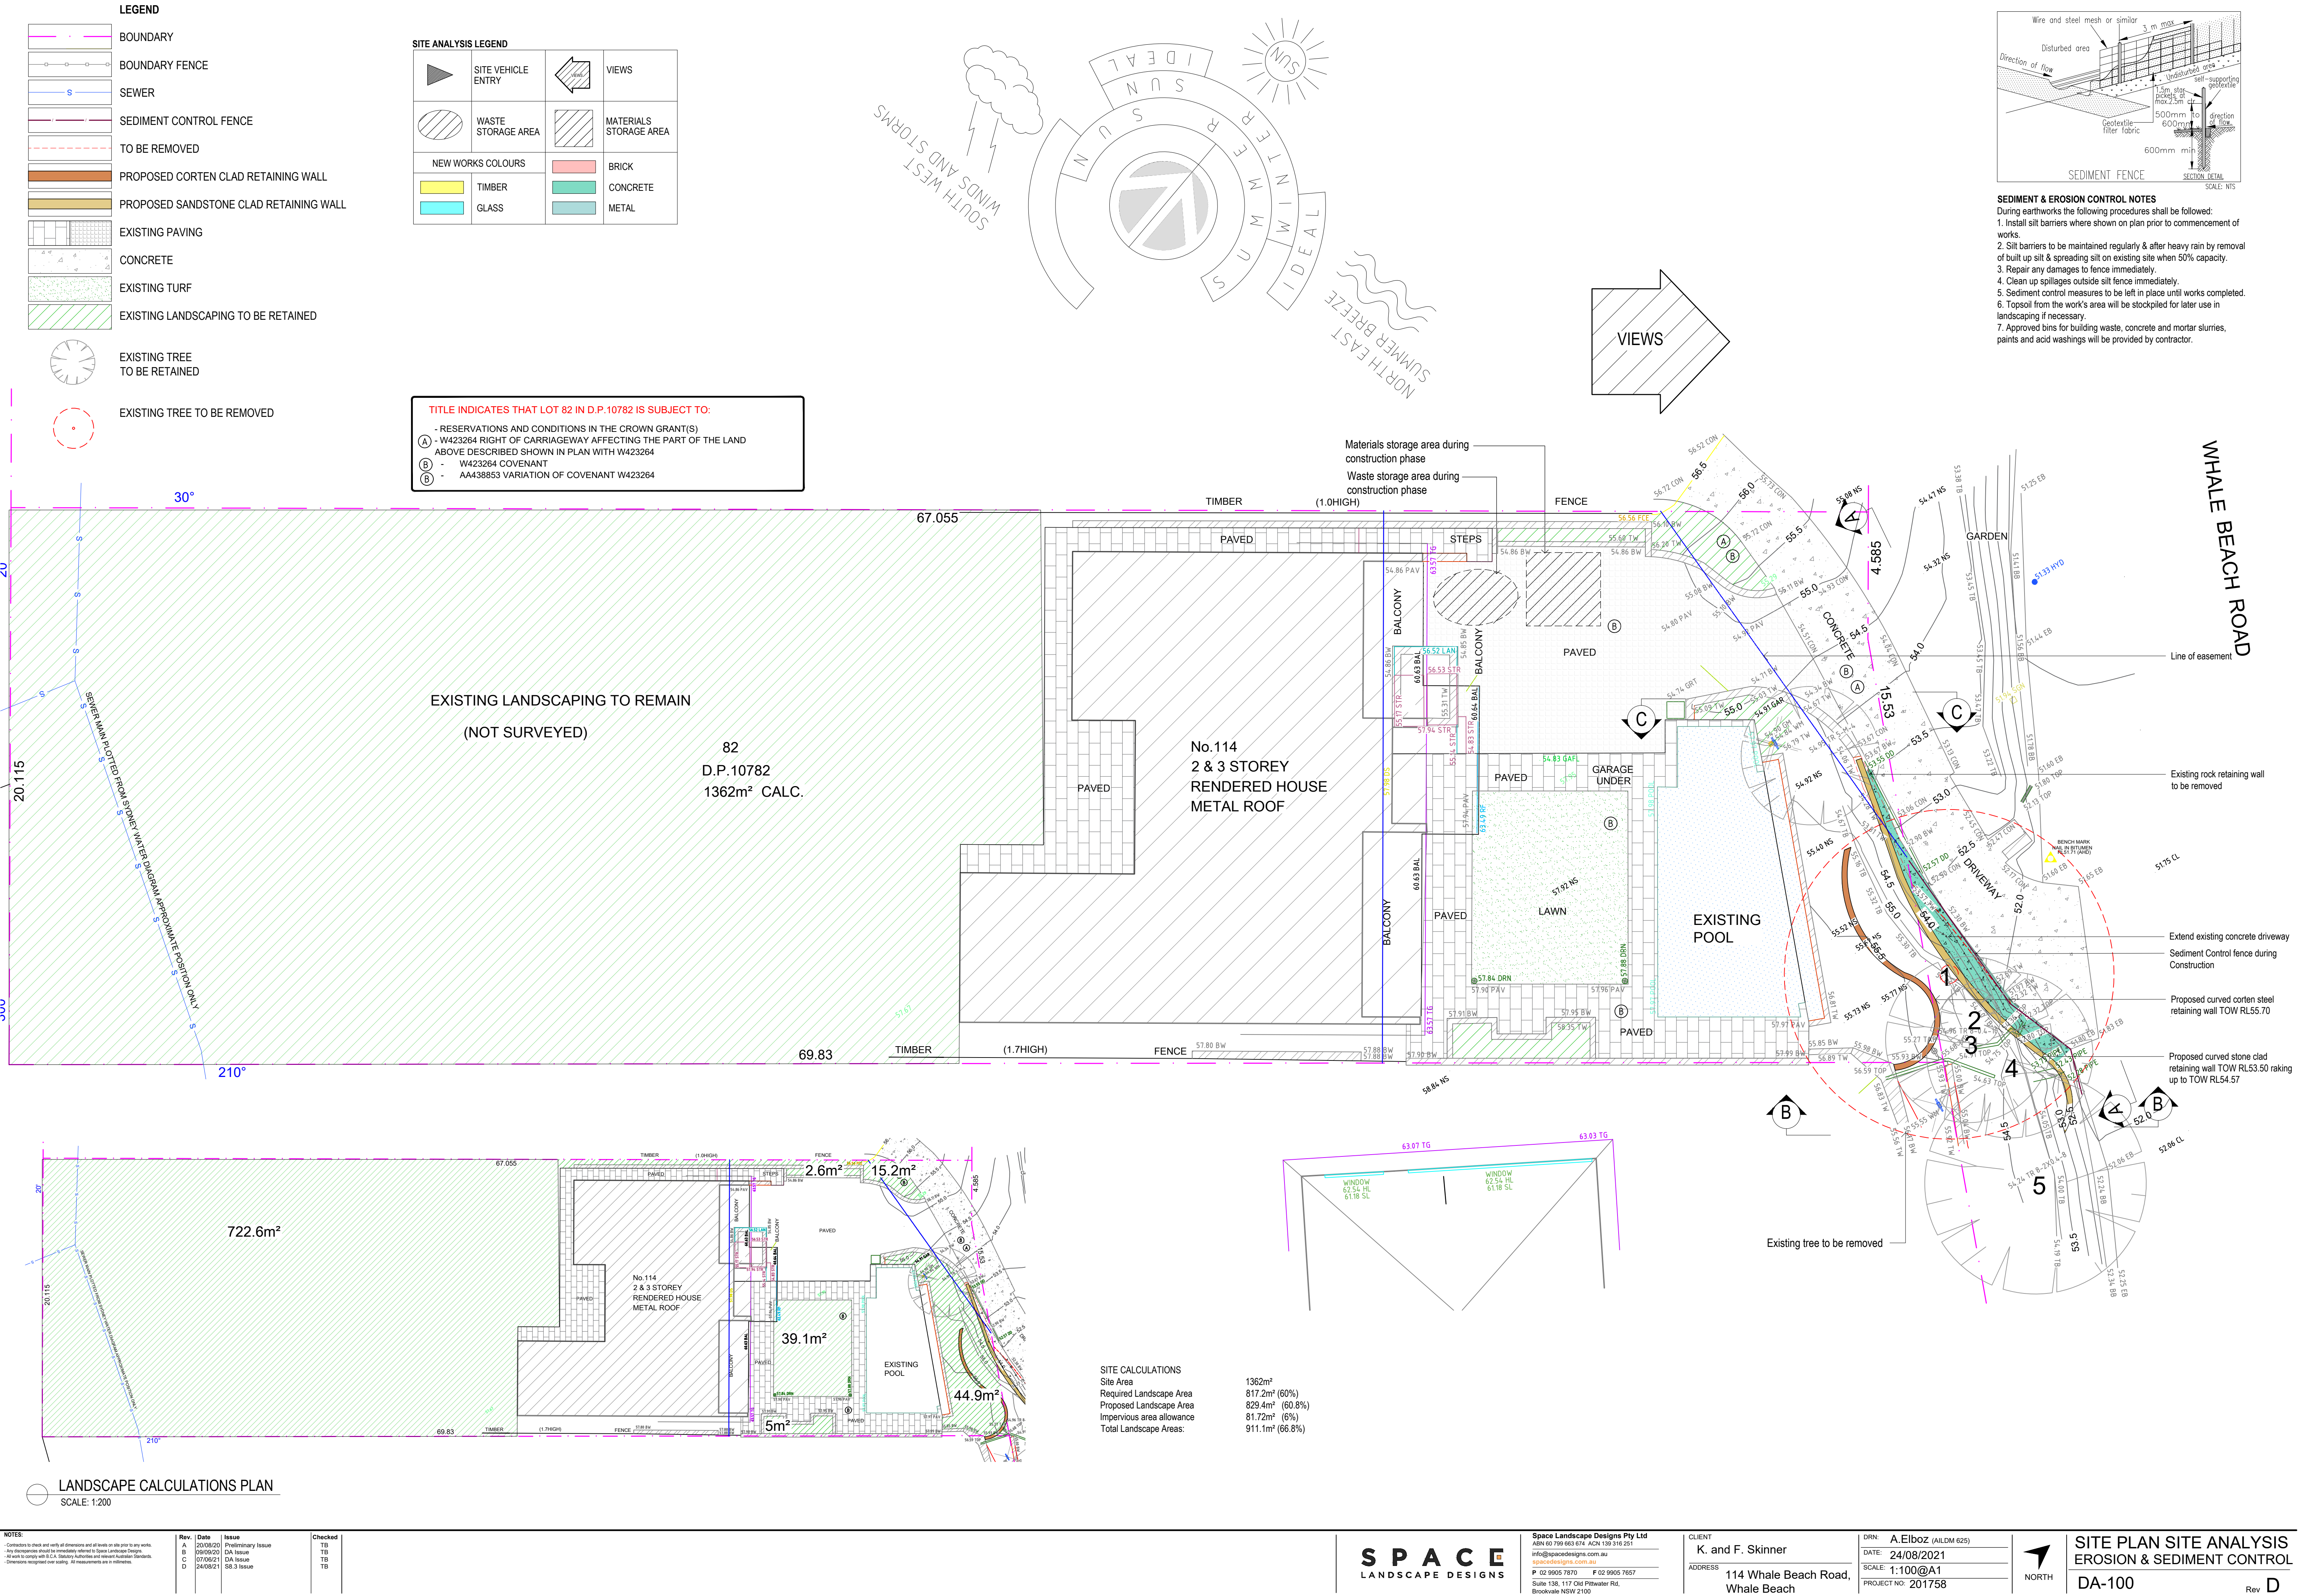

LEGEND

BOUNDARY

S

SEWER

-85.50

EXISTING CONTOURS

00.00

PROPOSED LEVELS

TO BE REMOVED

CORTEN RETAINING WALL

STONE CLAD RETAINING WALL

CONCRETE


TREE TO BE RETAINED

TREE TO BE REMOVED

TITLE INDICATES THAT LOT 82 IN D.P.10782 IS SUBJECT TO:


- RESERVATIONS AND CONDITIONS IN THE CROWN GRANT(S)
- (A) - W423264 RIGHT OF CARRIAGEWAY AFFECTING THE PART OF THE LAND ABOVE DESCRIBED SHOWN IN PLAN WITH W423264
- (B) - W423264 COVENANT
- (B) - AA438853 VARIATION OF COVENANT W423264

EXISTING TREE SCHEDULE					
KEY	BOTANICAL NAME	DBH (mm)	Height (m)	Canopy Spread Radius (m)	Status
1	ANGOPHORA FLORIBUNDA	696	16	5	REMOVE
2	DEAD TREE	230	4	1	RETAIN
3	ANGOPHORA FLORIBUNDA	270	8	3	RETAIN
4	ANGOPHORA FLORIBUNDA	240	6	3	RETAIN
5	ALLOCAUARINA LITTORALIS	310	6	2.5	RETAIN

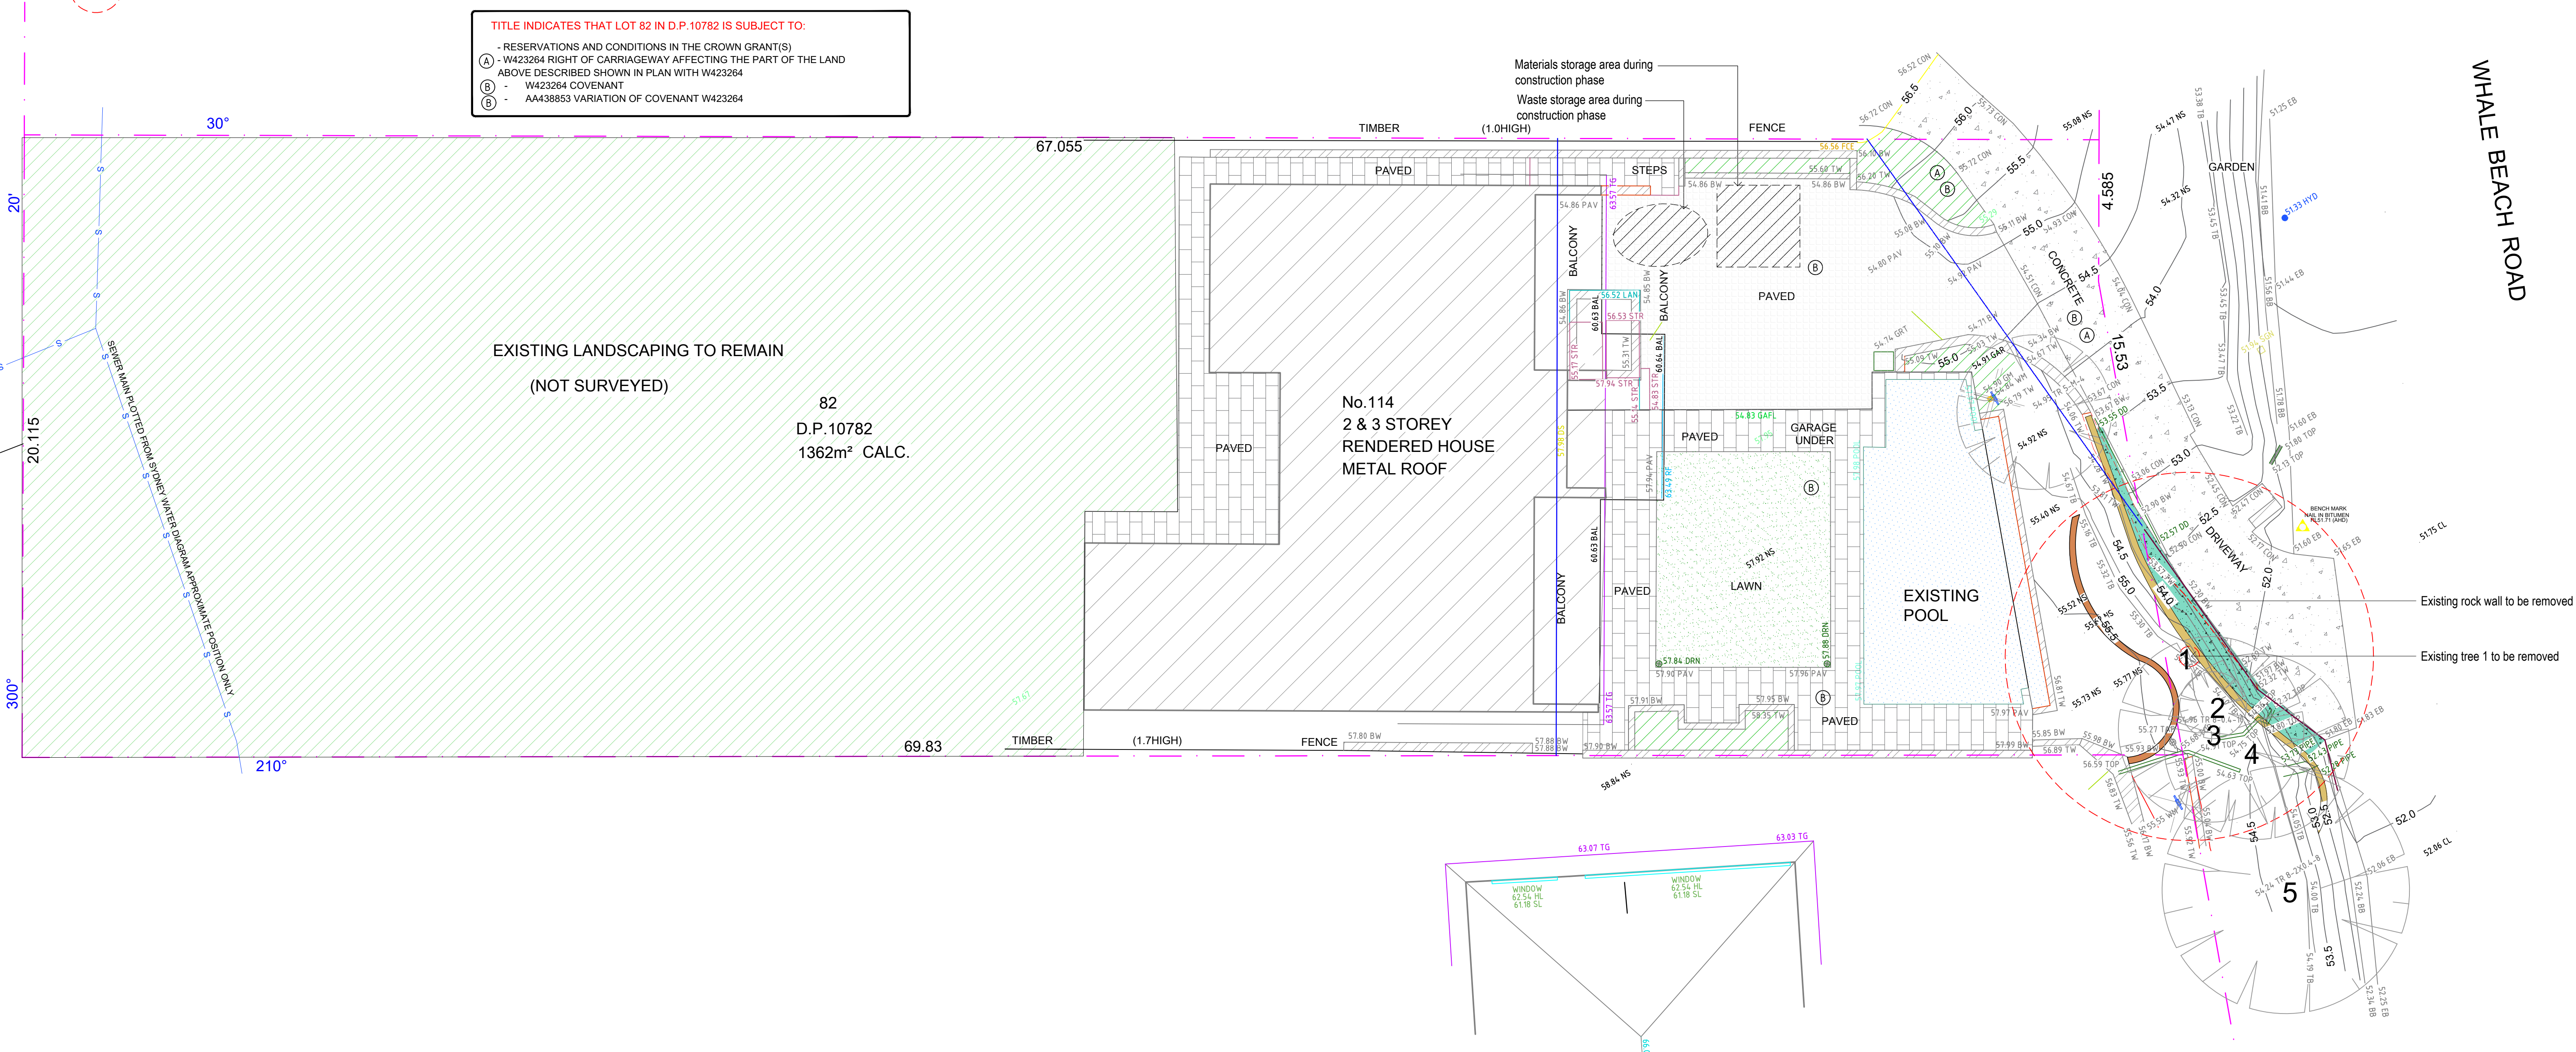


WHALE BEACH ROAD

Existing rock wall to be removed
Existing tree 1 to be removed

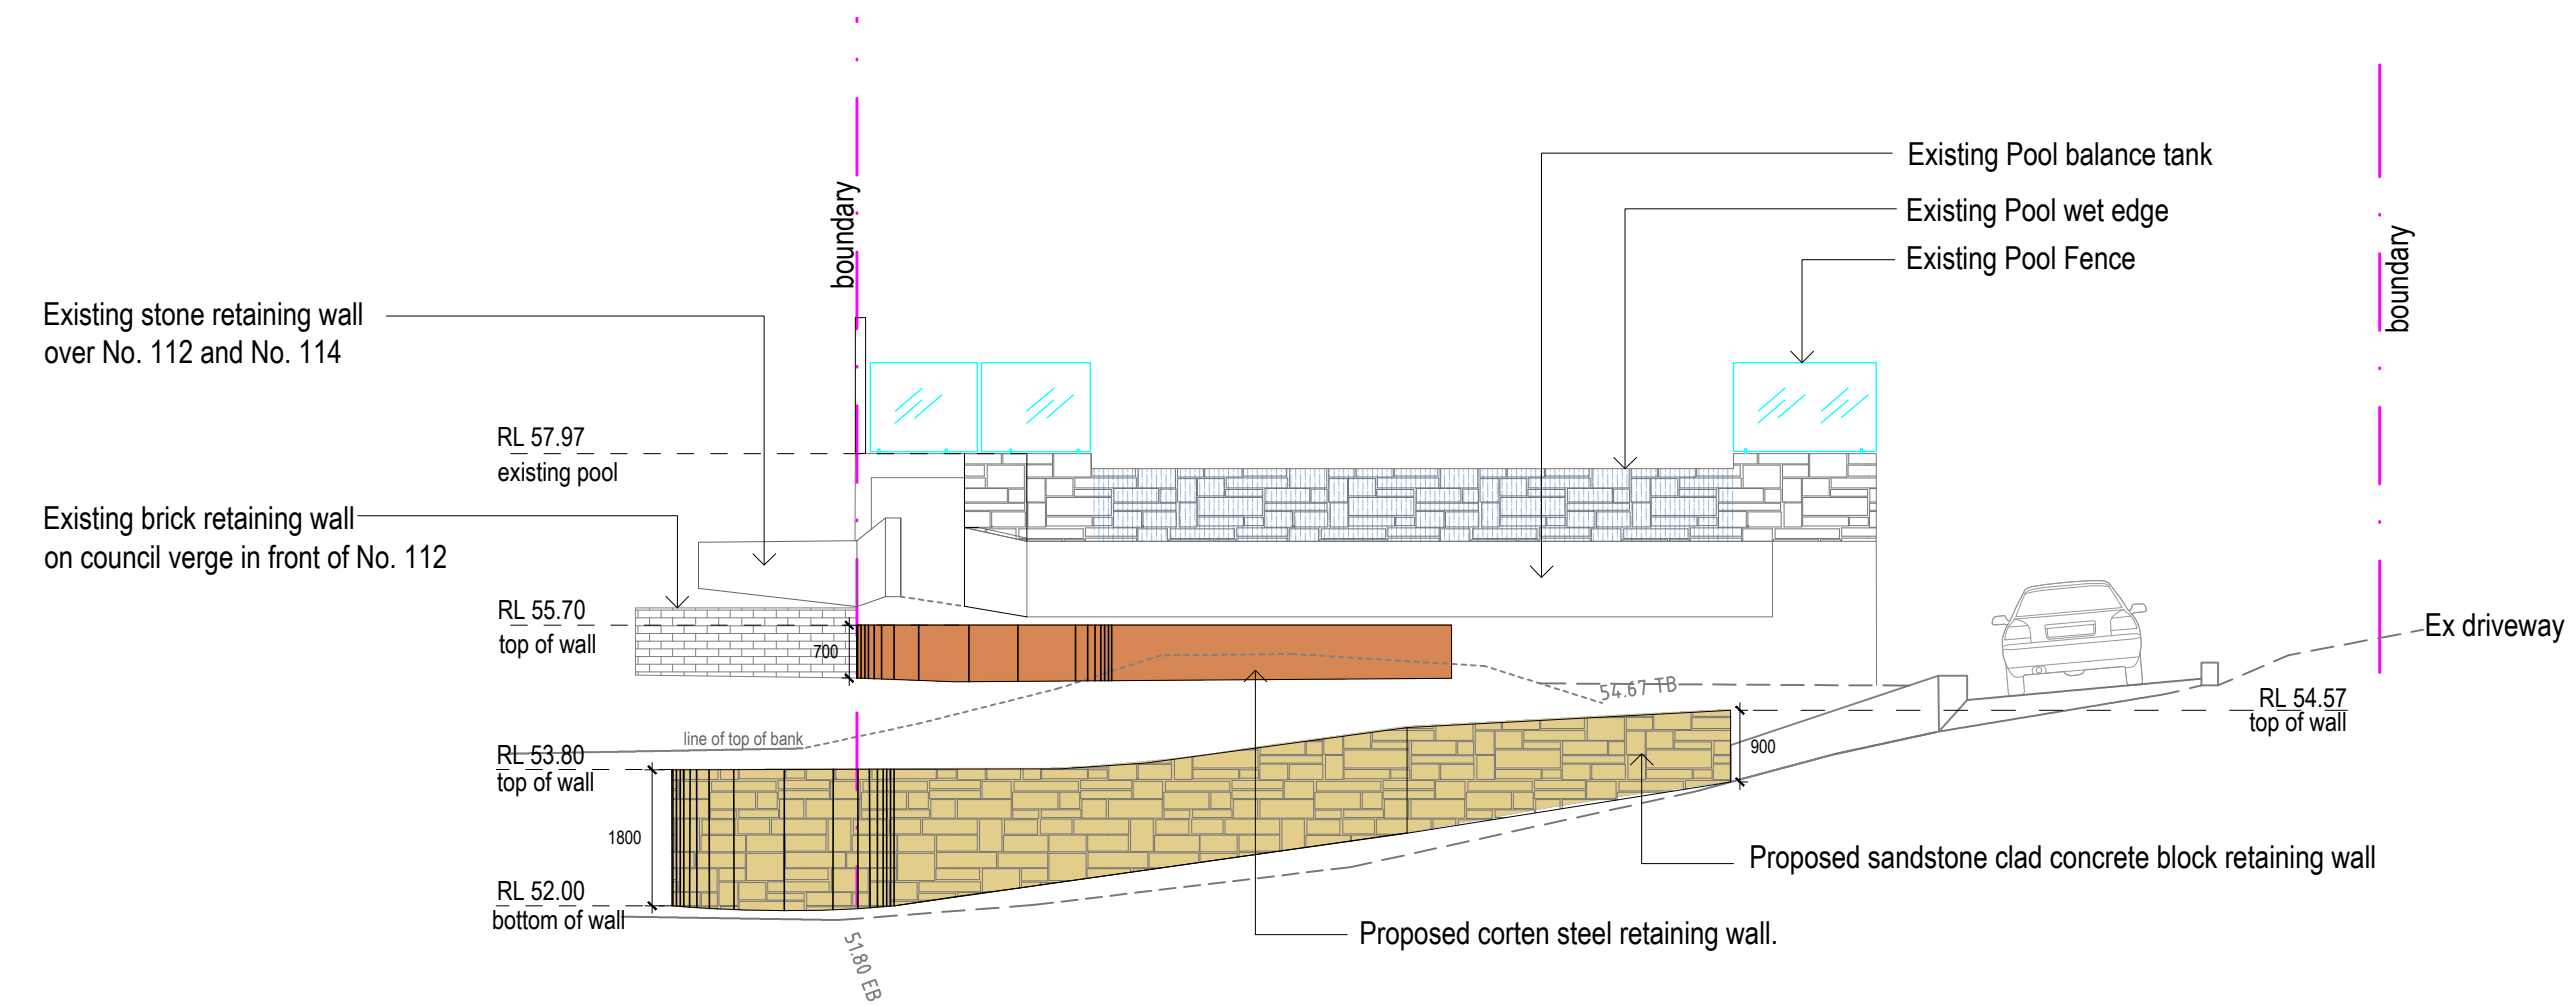

NORTH ELEVATION AA - PROPOSED WALLS
SCALE 1:100

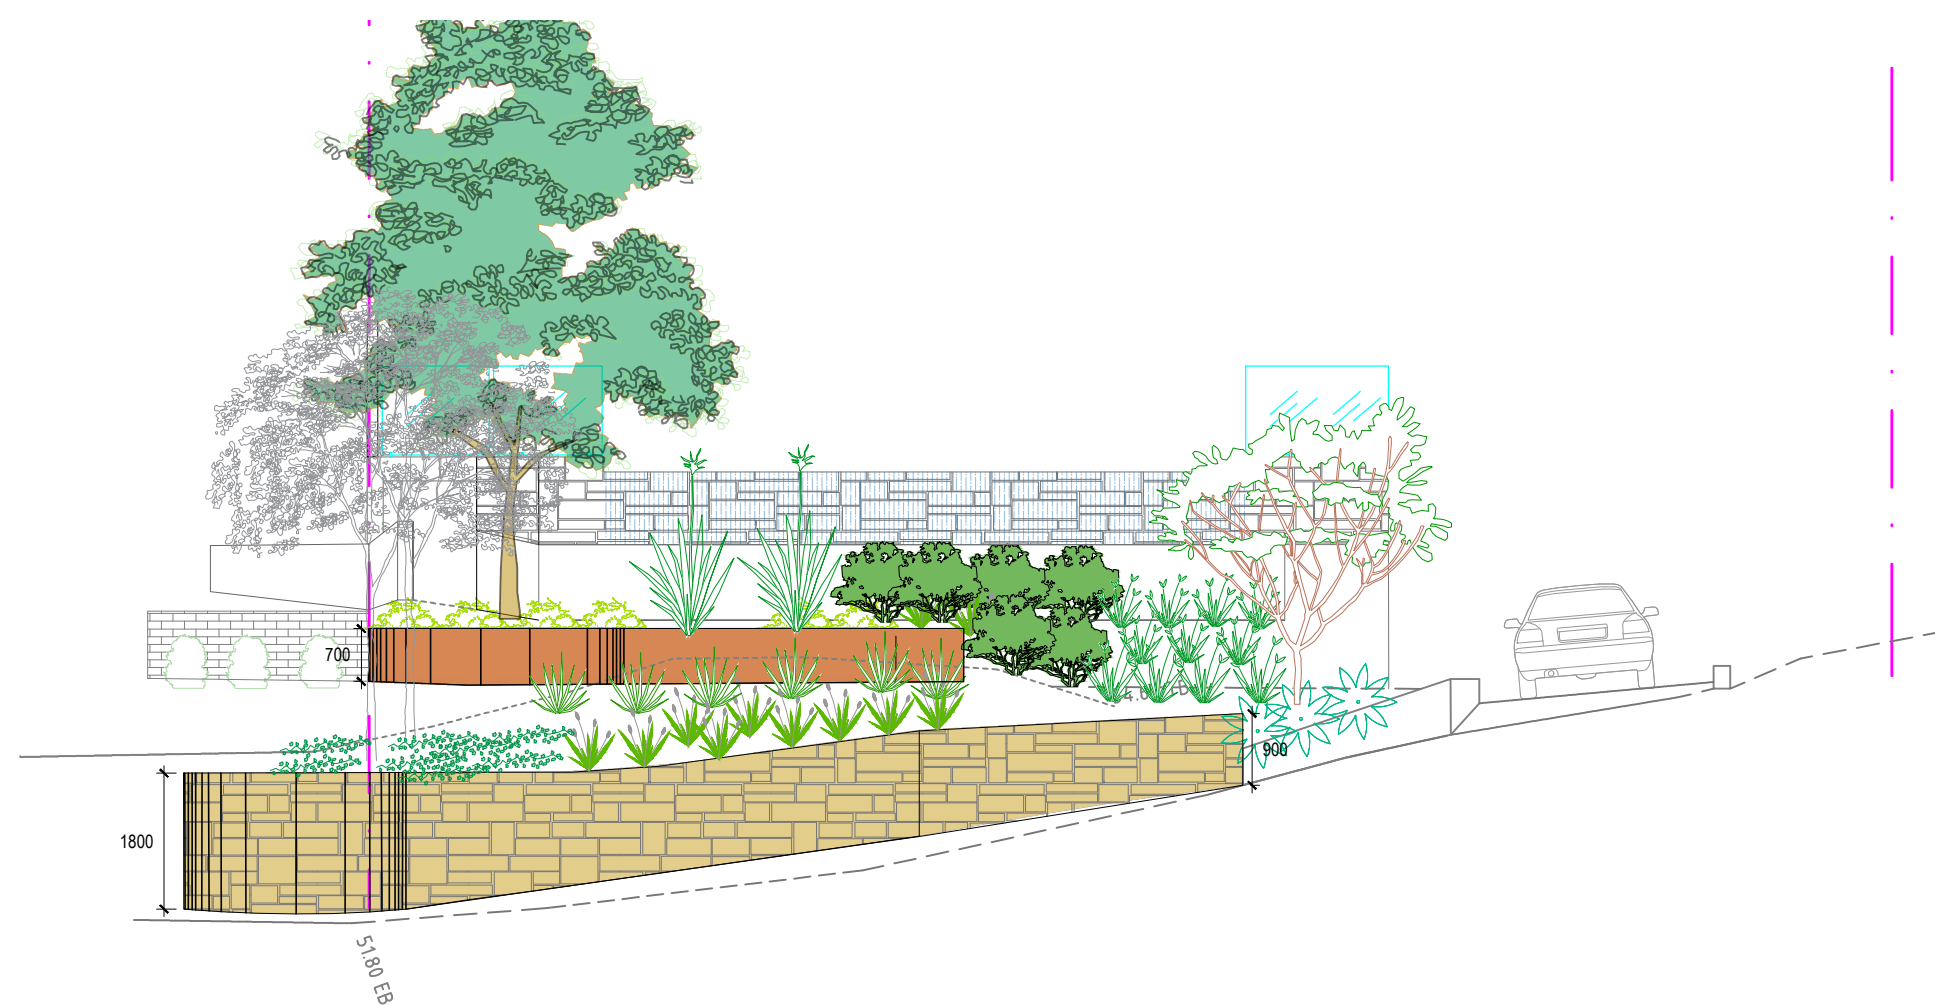

NORTH ELEVATION AA - PLANTING
SCALE 1:100


SCHEDULE OF COLOURS AND MATERIALS




Corten Steel




Sandstone

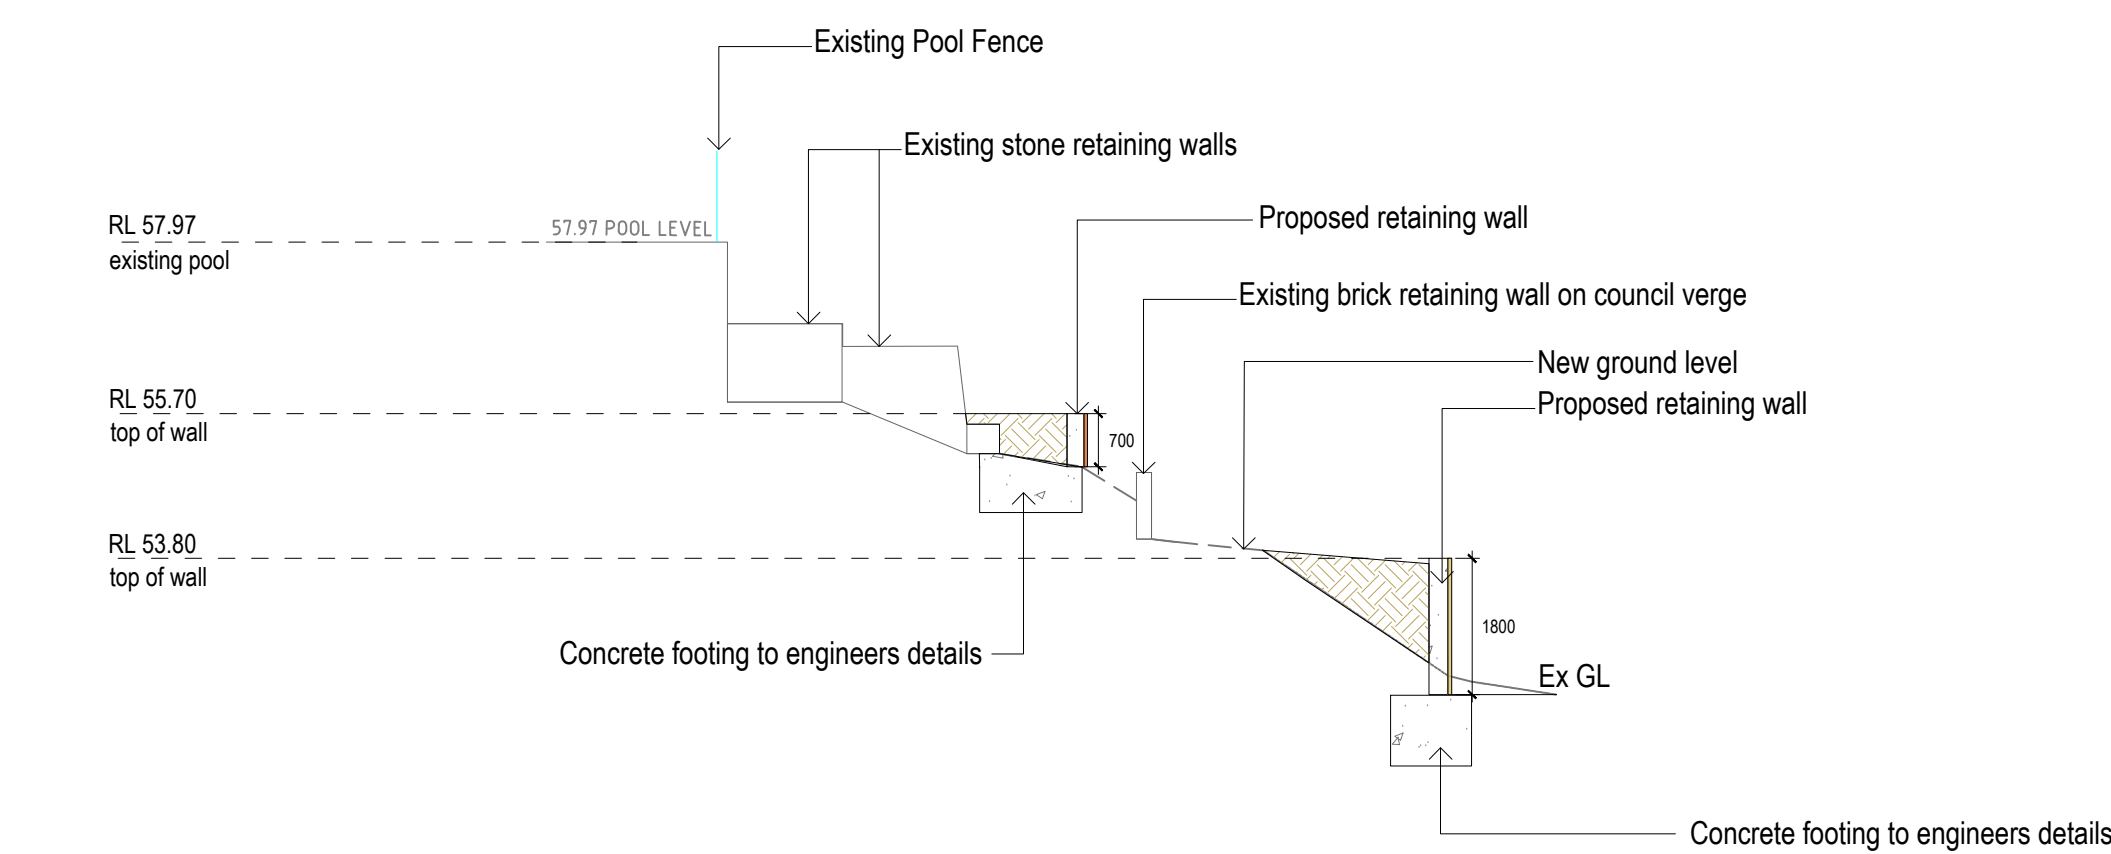

SOUTH EAST SECTION - PROPOSED WALLS
SCALE 1:100

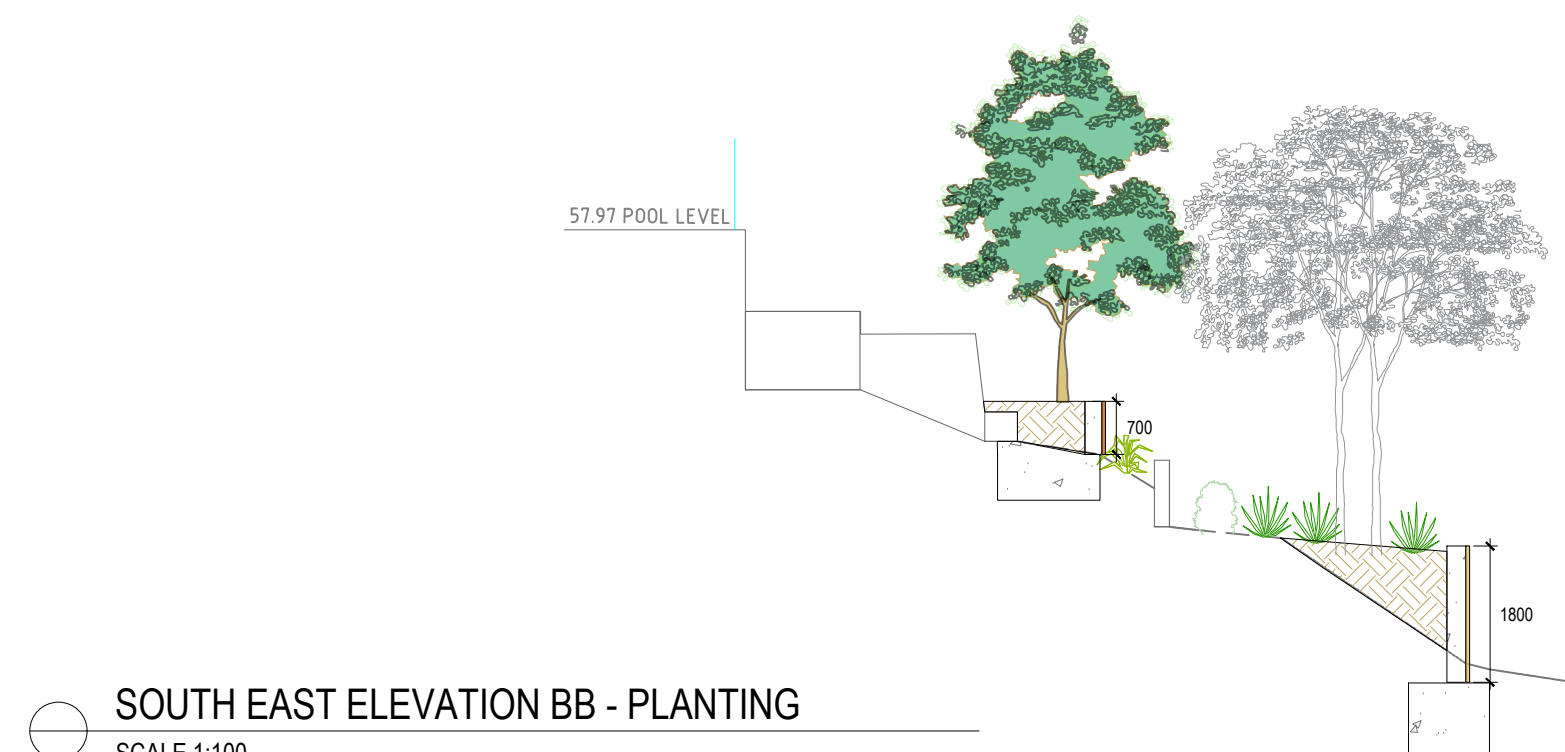

SOUTH EAST ELEVATION BB - PLANTING
SCALE 1:100

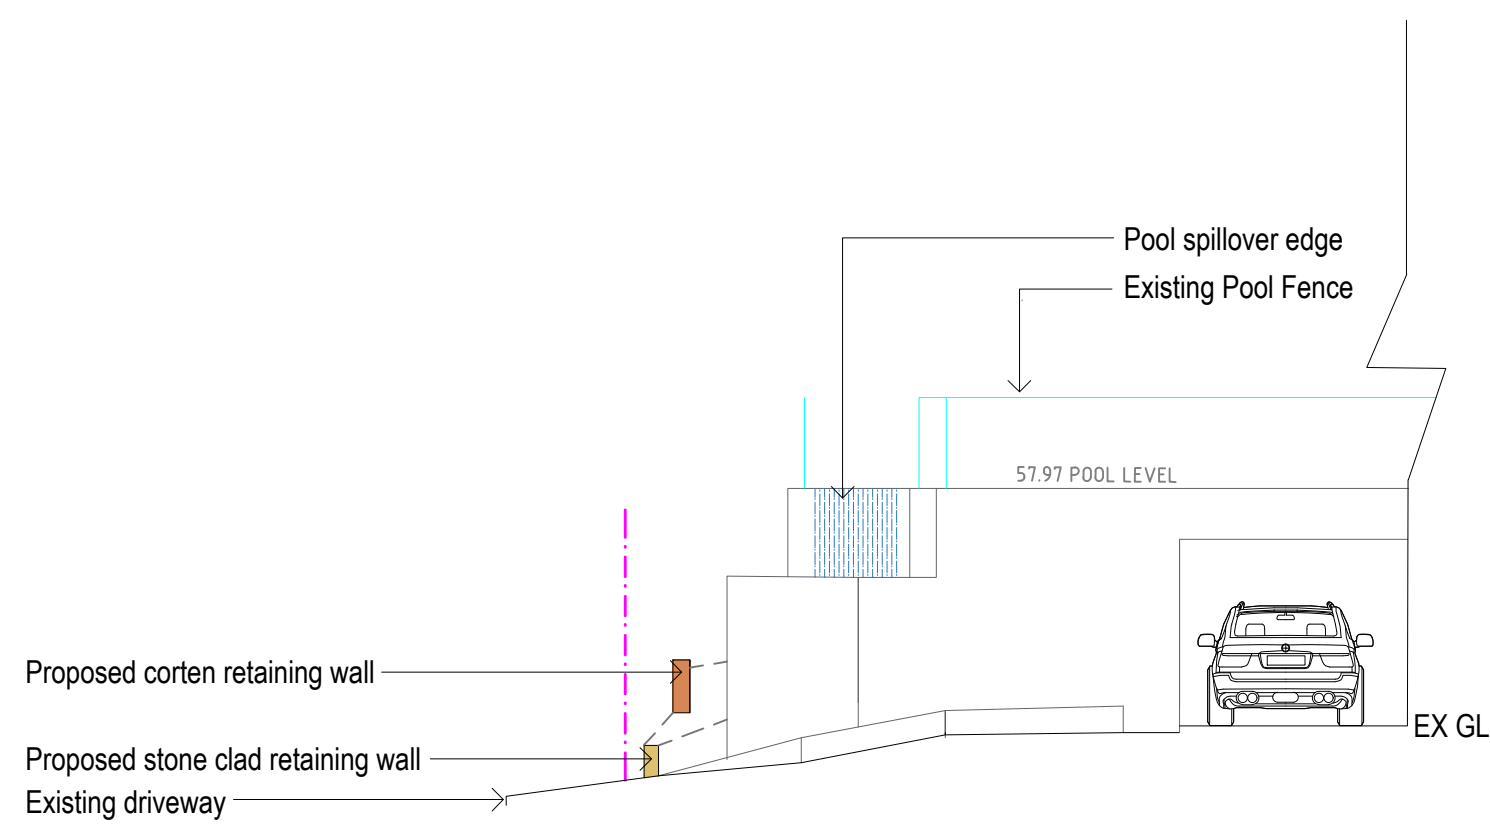


NORTH WEST ELEVATION CC - PROPOSED WALLS
SCALE 1:100

LEGEND

- BOUNDARY
- SEWER
- EXISTING CONTOURS
- PROPOSED LEVELS
- TO BE REMOVED
- CORTEN RETAINING WALL
- STONE CLAD RETAINING WALL
- CONCRETE
- TREE TO BE RETAINED

DENOTES

- AREA OF CUT
- AREA OF FILL

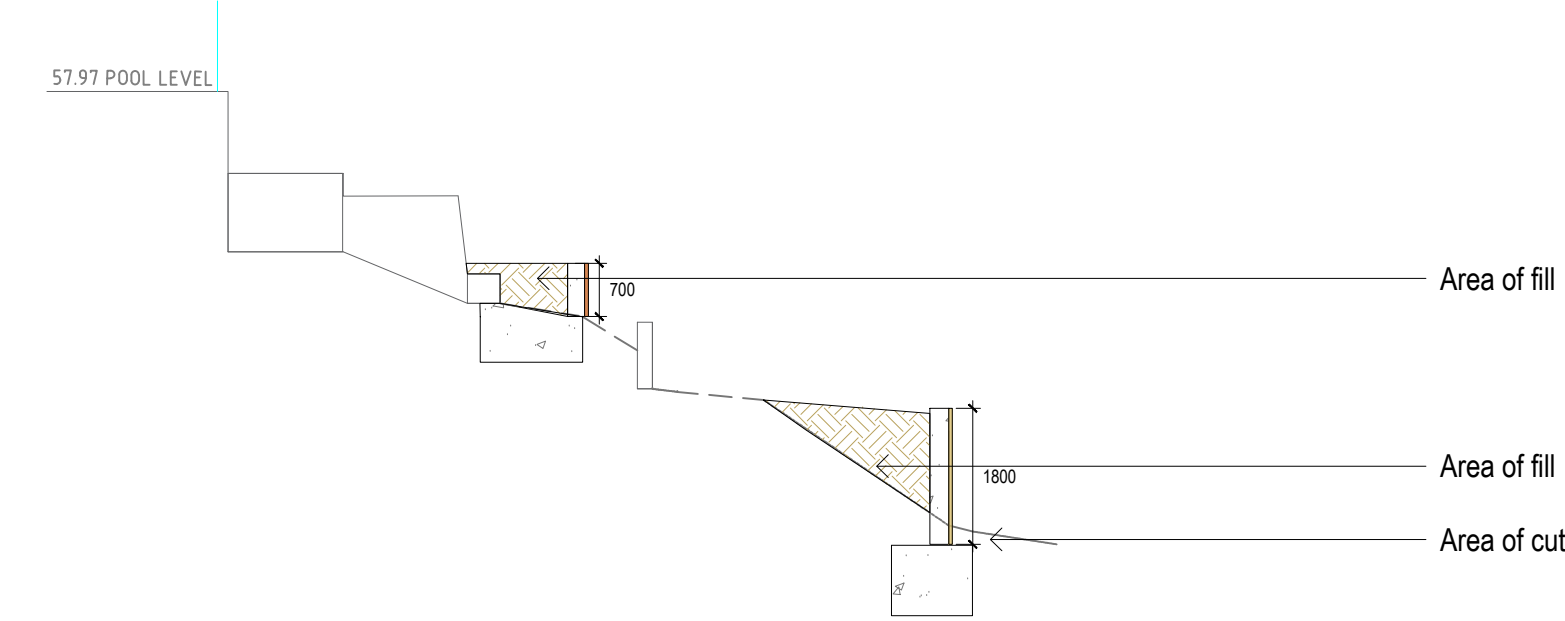

SOUTH EAST SECTION - PROPOSED WALLS
SCALE 1:100

TITLE INDICATES THAT LOT 82 IN D.P.10782 IS SUBJECT TO:

- RESERVATIONS AND CONDITIONS IN THE CROWN GRANT(S)
- (A) - W423264 RIGHT OF CARRIAGEWAY AFFECTING THE PART OF THE LAND ABOVE DESCRIBED SHOWN IN PLAN WITH W423264
- (B) - W423264 COVENANT
- (B) - AA438853 VARIATION OF COVENANT W423264

