


PROPOSED PLANT SCHEDULE

QTY	KEY	BOTANICAL NAME	COMMON NAME	NATURE HEIGHT	NATURE SPREAD	POT SIZE	SPACING
SCREEN PLANTS/HEDGE/ACCENTS							
5	D	<i>Alseodaphne reticulata</i>	Blackberry Ash	2m	4m	45L	1m
10	A	<i>Alseodaphne</i>	Shel Ginger	2m	1m	200mm	800mm
4	W	<i>Wisteria 'Swampy'</i>	Wisteria 'Swampy'	15m	15m	45L	1.5m
4	Q	<i>Callistemon petals</i>	Broad Leaf Palm Lily	2m	1m	200mm	800mm
7	W	<i>Wisteria 'Swampy'</i>	Coastal Wisteria	2m	4m	200mm	800mm
GRASSES/PERENNIALS							
16	L	<i>Diandra exoni Shower</i>	Blue Fox Lily	200mm	300mm	100mm	450mm
GROUNDCOVERS/CLIMBERS							
113	V	<i>Vicia hederacea</i>	Native Violet	Spreading	Spreading	100mm	300mm
80	D	<i>Diandra exoni</i>	Kelley Weed	Spreading	Spreading	100mm	300mm
3	DVC	<i>Boerhaavia White Cascade</i>	Boerhaavia White Cascade	Climbing	Climbing	300mm	400mm

03 PLANT SCHEDULE

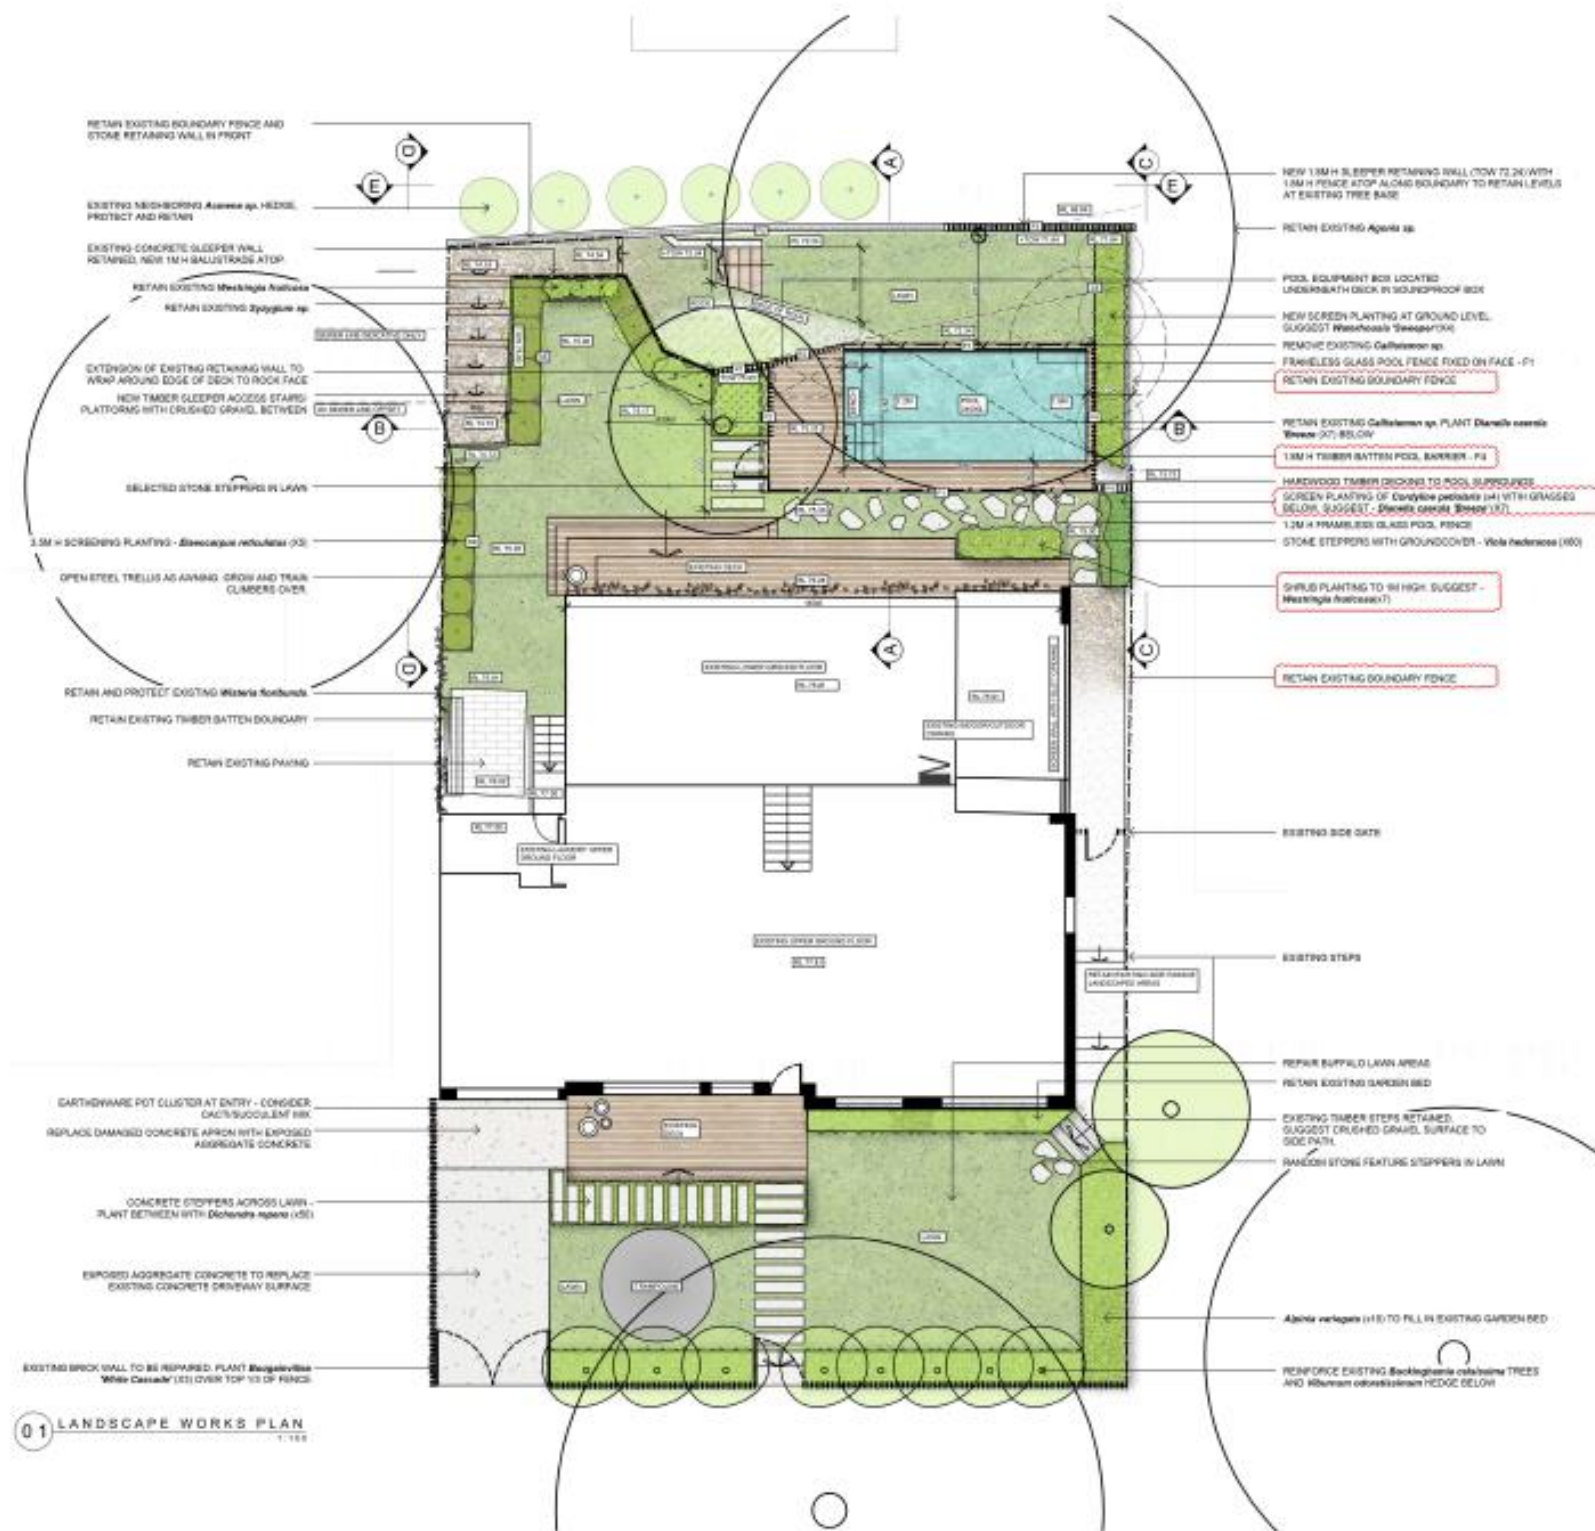

THIS PLAN IS TO BE READ IN CONJUNCTION WITH THE CONDITIONS OF DEVELOPMENT CONSENT

DA2021/0299


© 2021 Formed Gardens Pty Ltd. All rights reserved. This drawing is copyright and shall not be reproduced or copied in any form or by any means (graphic, electronic or mechanical including photocopying) without the written permission of Formed Gardens Pty Ltd. Any license, expressed or implied, to use this document for any purpose what so ever is restricted to the terms of the written agreement between Formed Gardens Pty Ltd and the instructing party.

The contractor shall check and verify all work on site (including work by others) before commencing the landscape installation. Any discrepancies are to be reported to the Project Manager or Landscape Architect prior to commencing work. Do not scale this drawing. Any required dimensions not shown shall be referred to the Landscape Architect for confirmation.

LEGEND

Issue	Description	Drawn	Check	Date
C	FOR DEVELOPMENT APPLICATION	SV G	LB	06.04.2021
B	FOR DEVELOPMENT APPLICATION	SV G	LB	16.03.2021
A	FOR DEVELOPMENT APPLICATION	SV G	LB	06.03.2021

Retain protect existing tree	Retain tree removed	Retain tree & notes	Proposed specimen tree	Proposed tree & notes	Perennial areas	Concrete	Retain protect existing tree	Retain tree removed	Retain tree & notes	Proposed specimen tree	Proposed tree & notes	Perennial areas	Concrete
Retain protect existing tree	Retain tree removed	Retain tree & notes	Proposed specimen tree	Proposed tree & notes	Perennial areas	Concrete	Retain protect existing tree	Retain tree removed	Retain tree & notes	Proposed specimen tree	Proposed tree & notes	Perennial areas	Concrete

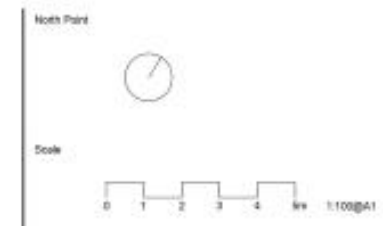

formed gardens
design & construction

160 PARR PDE
BEACON HILL
NSW 2100

SHERWIN RESIDENCE

Project:
**160 PARR PDE
BEACON HILL
NSW 2100**


Drawing Name:
LANDSCAPE & SWIMMING POOL PLAN

Drawing Stage:
DEVELOPMENT APPLICATION


Job Number:
FG 20 862

Drawing Number:
002


Rev:
C

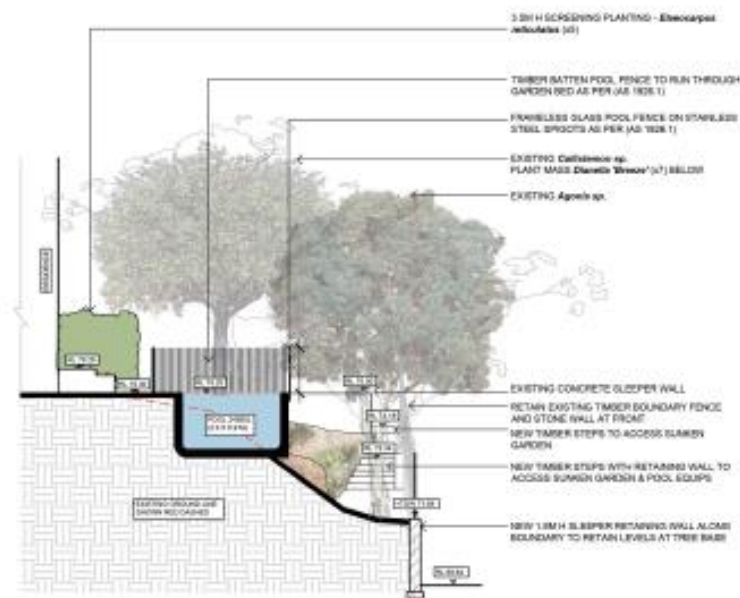


01 SECTION - AA
1:100

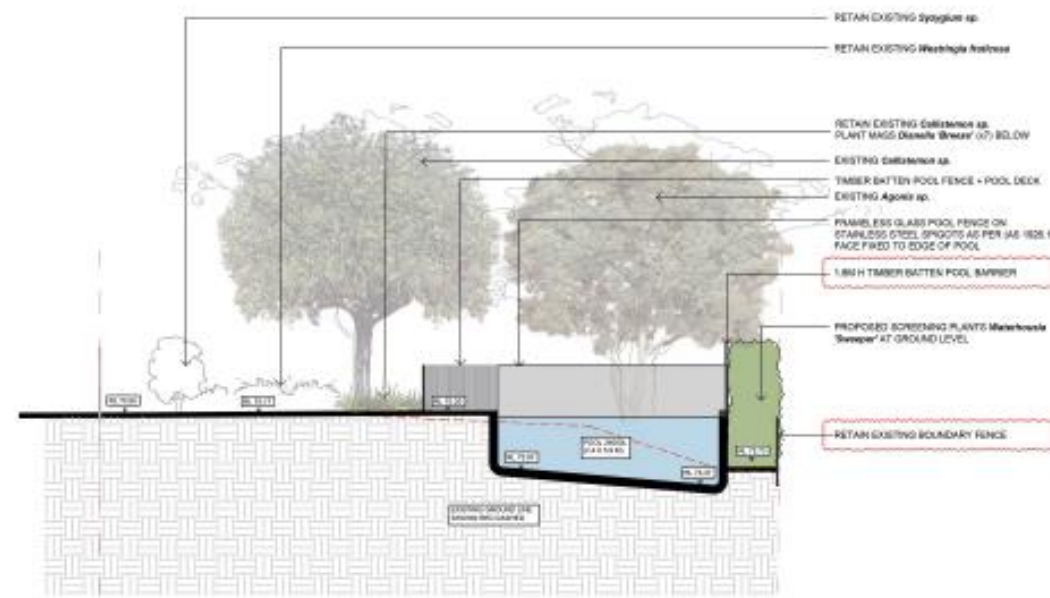


02 SECTION - BB
1:100

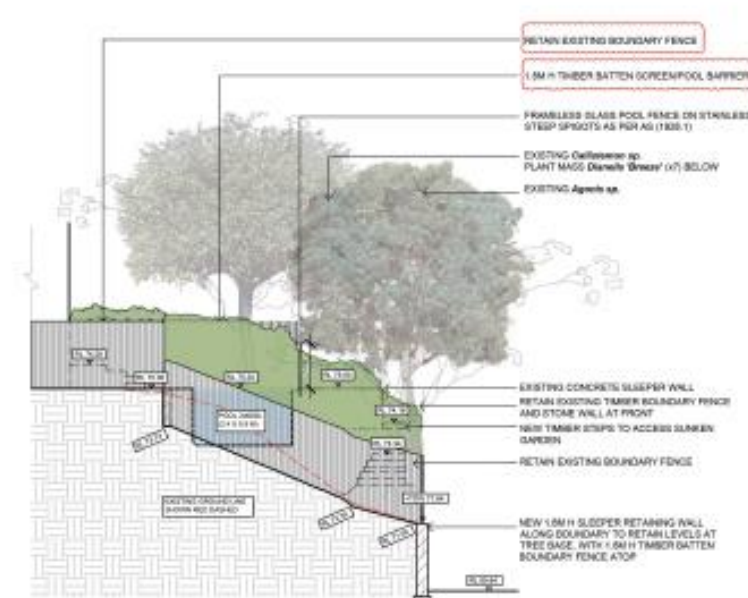

03 EAST ELEVATION - CC
1:100

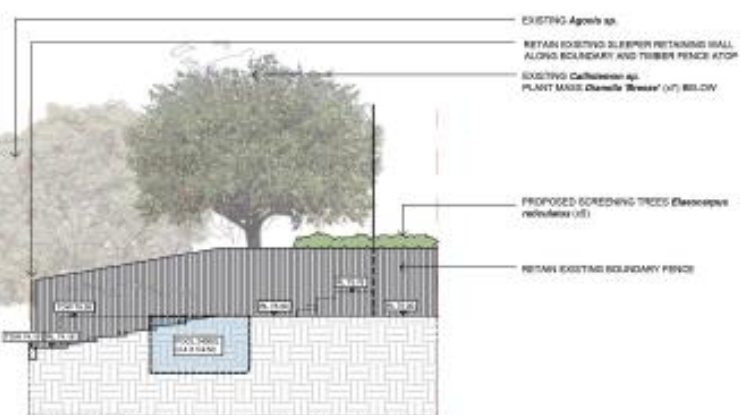

04 WEST ELEVATION - DD
1:100

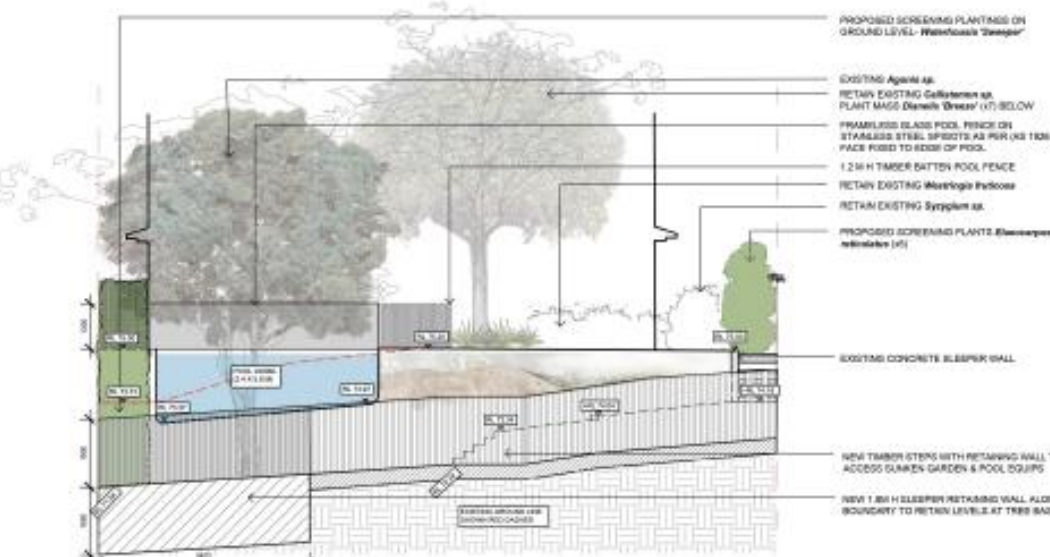

05 NORTH ELEVATION
1:100



THIS PLAN IS TO BE READ IN
CONJUNCTION WITH
THE CONDITIONS OF DEVELOPMENT
CONSENT

DA2021/0299


© 2021 Formed Gardens Pty Ltd ABN 29 123 977 702 All rights reserved.
This drawing is copyright and shall not be reproduced or copied in any form
or by any means (graphic, electronic or mechanical including photocopying)
without the written permission of Formed Gardens Pty Ltd. Any license,
expressed or implied, to use this document for any purpose other than as
intended is hereby refused. The drawing is the property of Formed Gardens
Pty Ltd and the instructing party.

The contractor shall check and verify all work on site (including work by
others) before commencing the landscape installation. Any discrepancies are
to be reported to the Project Manager or Landscape Architect prior to
commencing work. Do not scale this drawing. Any required dimensions not
shown shall be referred to the Landscape Architect for verification.

Issue	Description	Drawn	Check	Date
A	FOR DEVELOPMENT APPLICATION	SY G	LB	05.04.2021
B	FOR DEVELOPMENT APPLICATION	SY G	LB	06.03.2021
C	FOR DEVELOPMENT APPLICATION	SY G	LB	05.03.2021

LEGEND

- Retain/protect existing tree
- Existing tree removed
- Proposed specimen tree
- Planted areas
- Concrete
- Climber species planting
- Timber decking
- Gravel areas
- Concrete sleeper wall
- Turf areas
- Fence type 1 - 1.2m
- Fence type 2 - 1.2m
- Fence type 3 - 1.0m
- Fence type 4 - 1.0m
- Fence type 5 - 1.0m
- Existing glass pool fence
- Timber batten pool fence
- Timber boundary fence
- New Timber batten access fence
- Existing timber batten screen fence
- Existing levels
- Proposed levels
- Stone steps
- Steel Edge

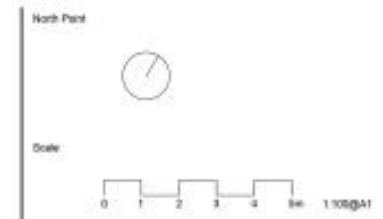

formed gardens
design & construction
160 Parr Pde
Beacon Hill
NSW 2100
Tel: 01 5 808 9500
Email: info@formedgardens.com.au
Web: www.formedgardens.com.au
Formed Gardens Pty Ltd
ABN 29 123 977 702

Client:
SHERWIN RESIDENCE
Project:
**160 PARR PDE
BEACON HILL
NSW 2100**

Drawing Name:
SECTIONS & ELEVATIONS
Drawing Stage:
DEVELOPMENT APPLICATION
Job Number:
FG 20 862
Drawing Number:
003
Rev:
C