


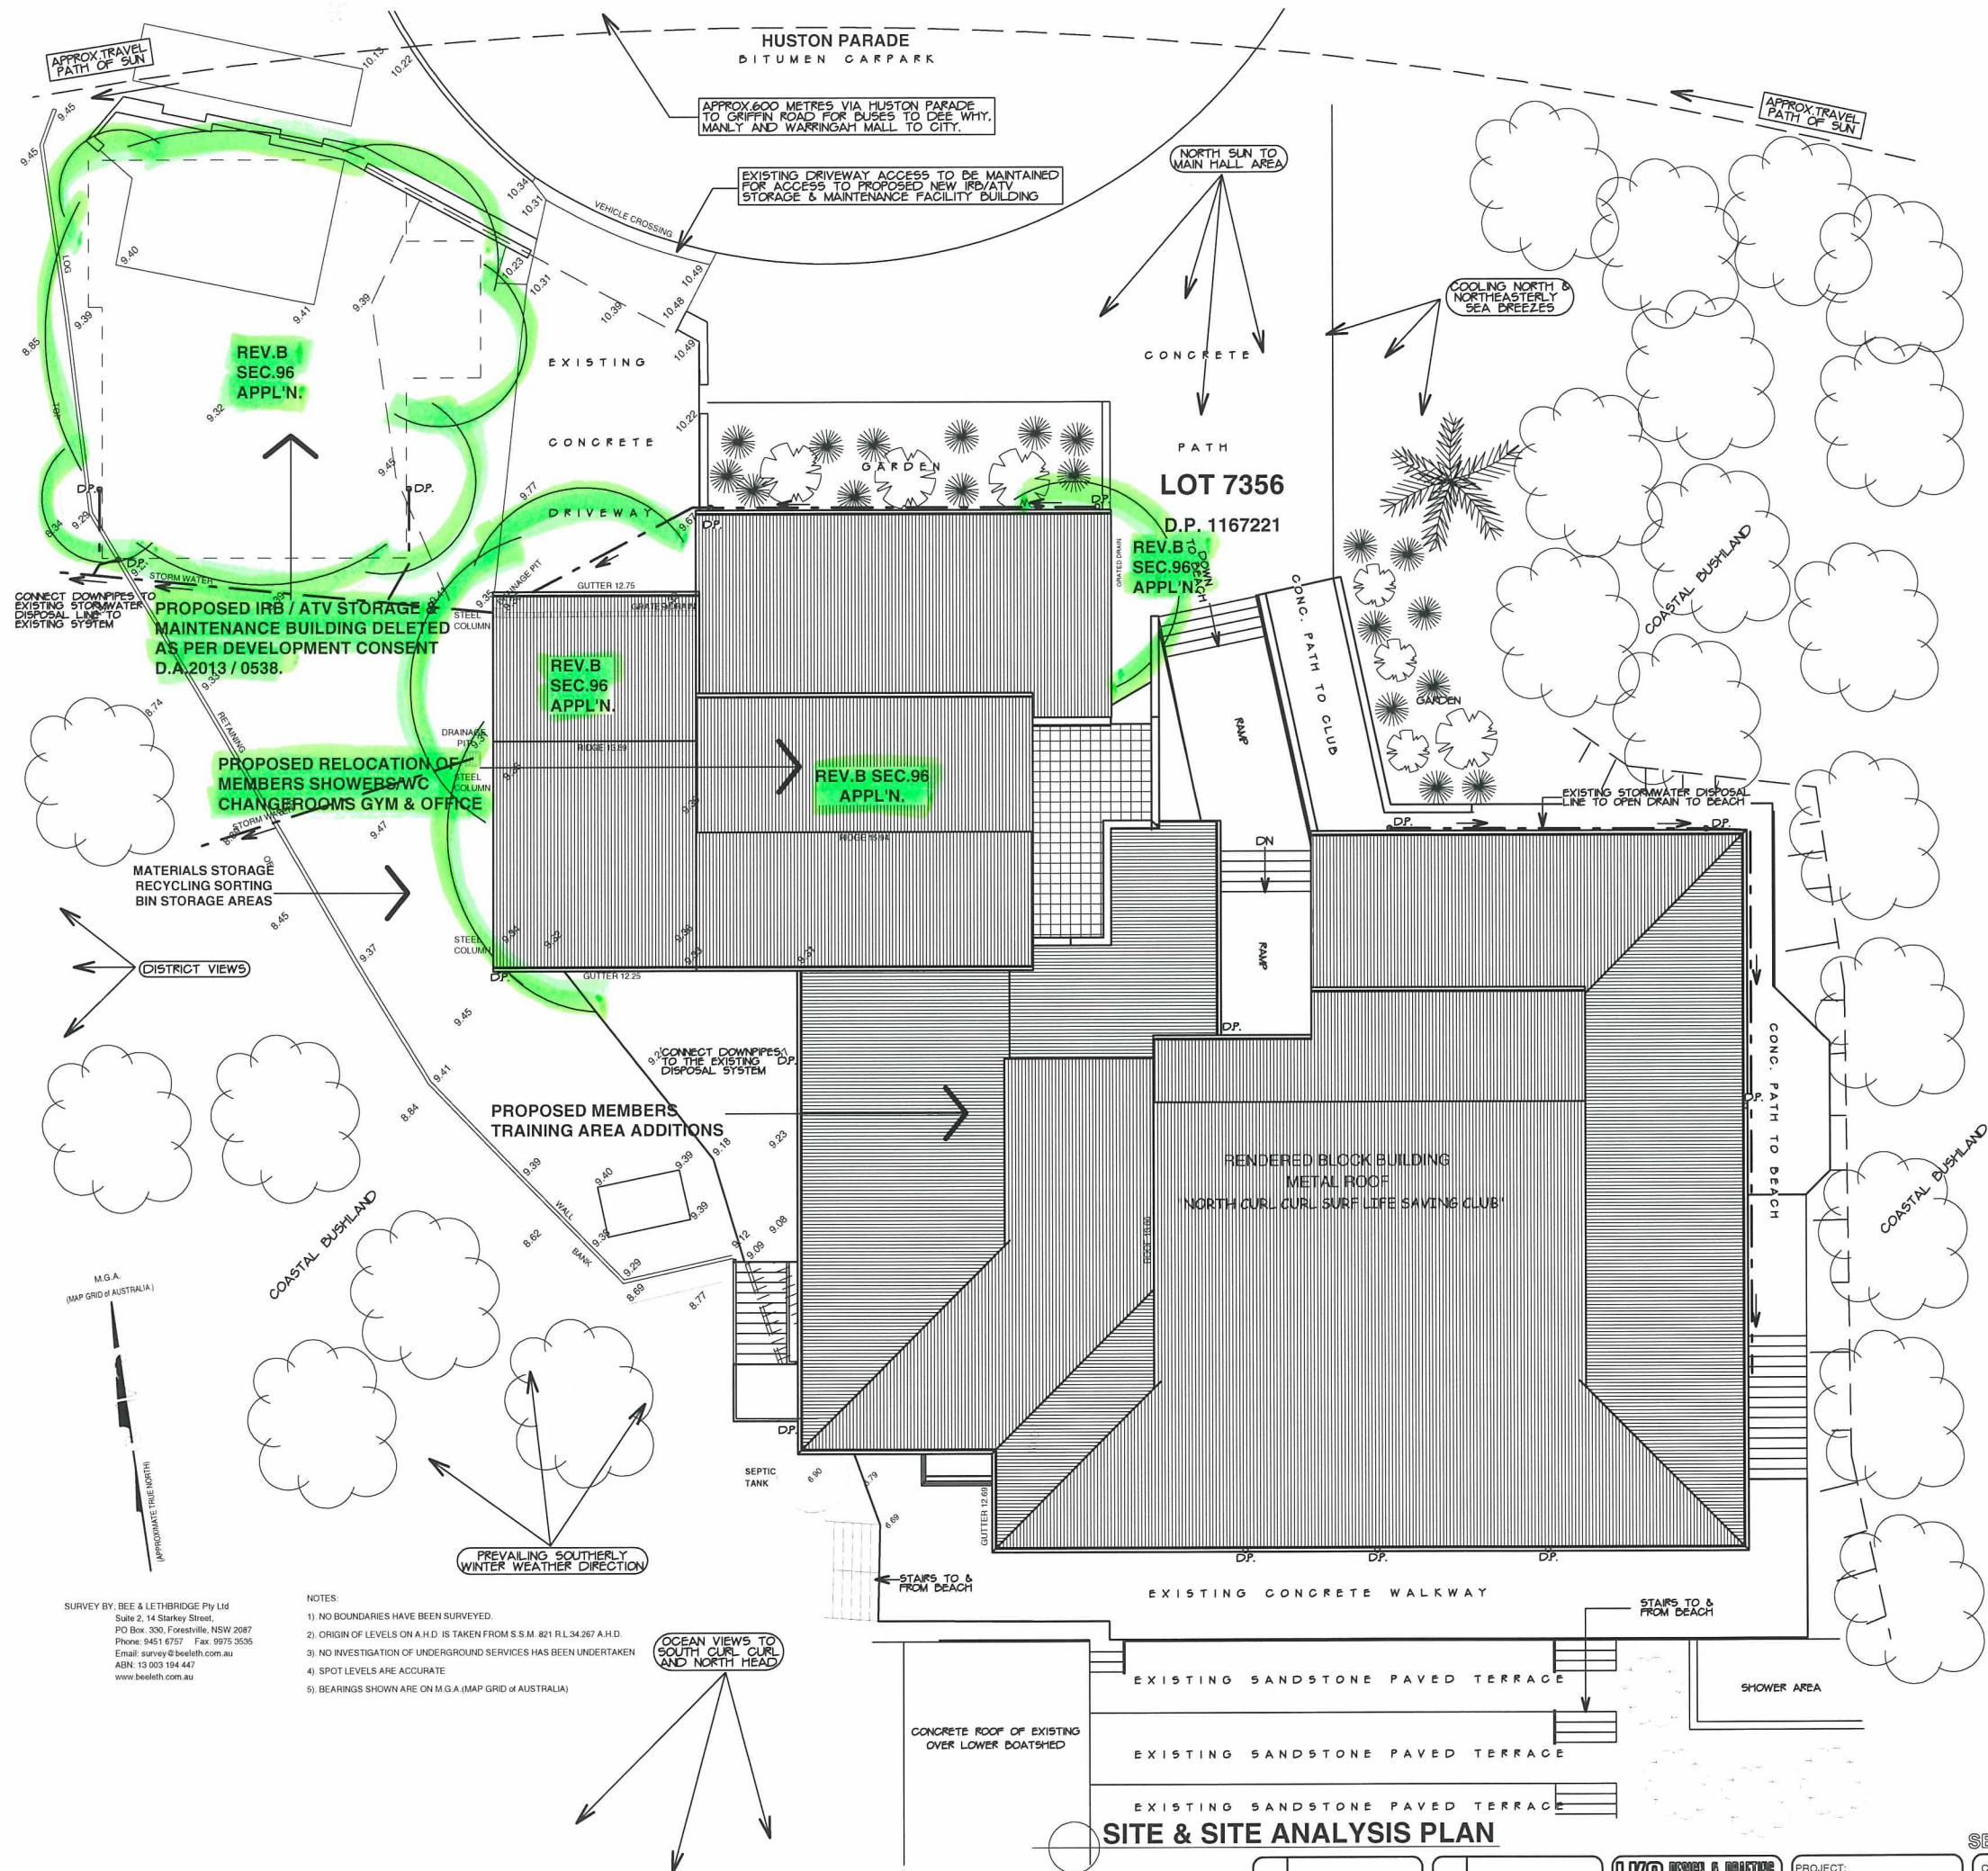

'SECTION 96 APPLICATION'
MODIFICATION OF CONSENT.

COPYRIGHT L.K.S. DESIGN AND DRAFTING
THESE DESIGNS REMAIN THE PROPERTY OF L.K.S. DESIGN AND DRAFTING AND ARE SUBJECT TO THE
PROVISIONS OF THE COPYRIGHT ACT AND MAY NOT BE COPIED, RETAINED OR USED IN ANY MANNER
WITHOUT THE WRITTEN CONSENT OF L.K.S. DESIGN AND DRAFTING



SITE & SITE ANALYSIS PLAN

DATE	AMENDMENTS





DATE	AMENDMENTS

DATE	AMENDMENTS

DATE	AMENDMENTS

SECTION 96(2) APPLICATION ISSUE

CLIENT: NORTH CURL CURL SURF LIFESAVING CLUB SITE & SITE ANALYSIS PLAN & LANDSCAPE PLAN	DATE: 14th March, 2013 SCALE: 1:100 @ A1 DRAWN: LKS DWG No. 1121DA DA 02 Rev B
---	---

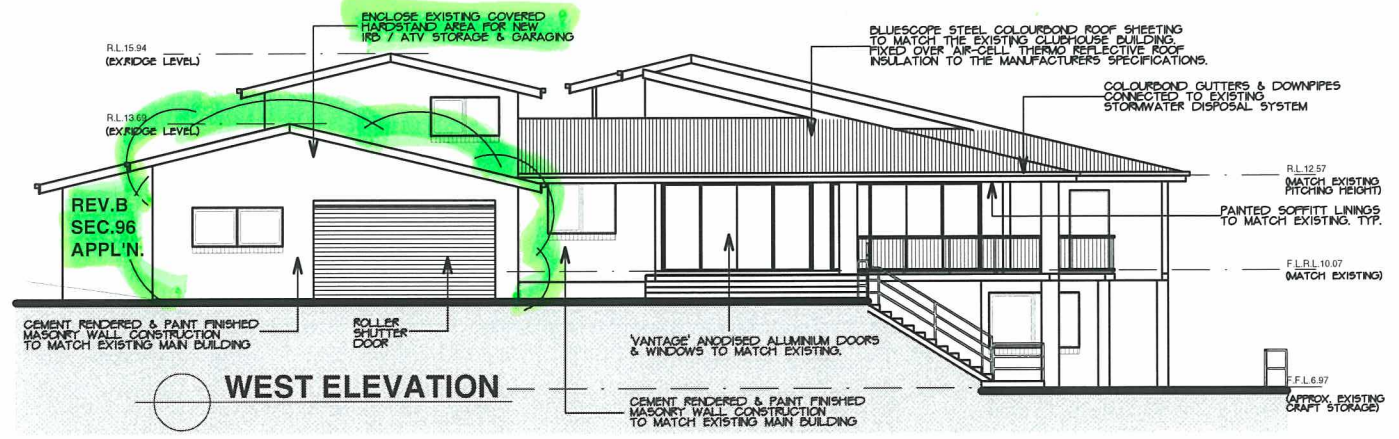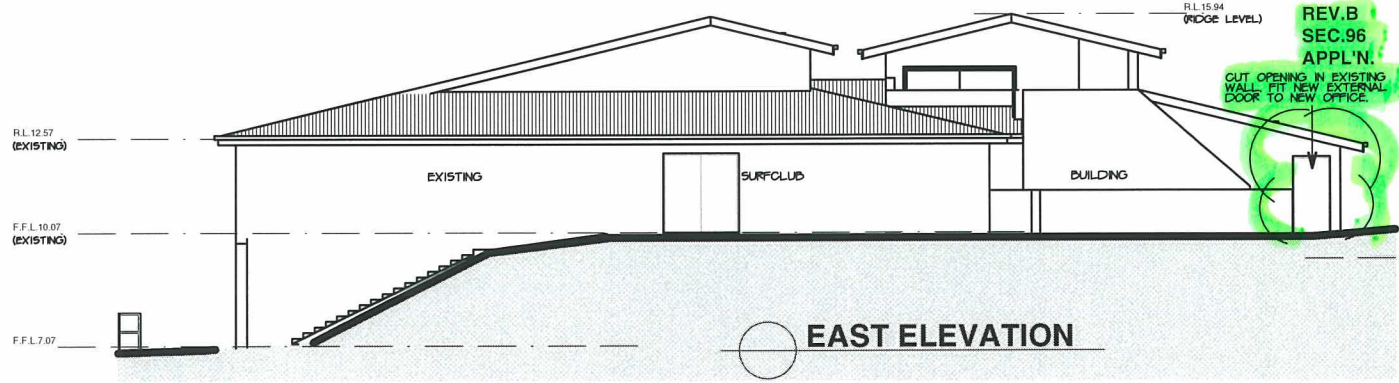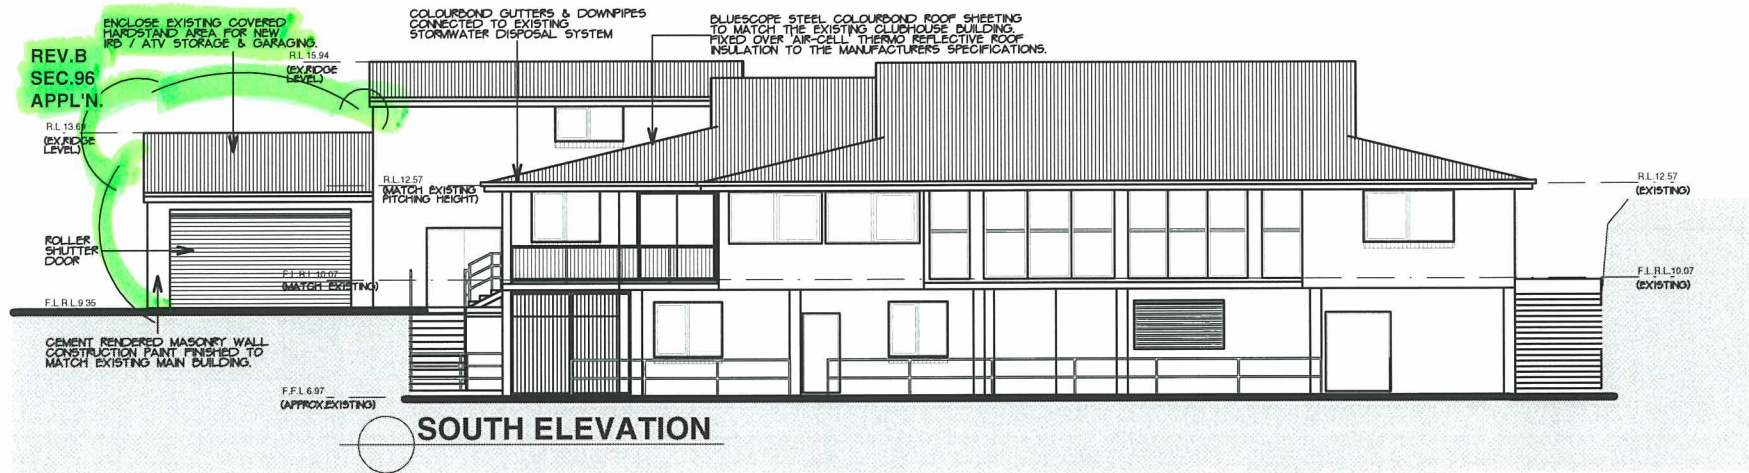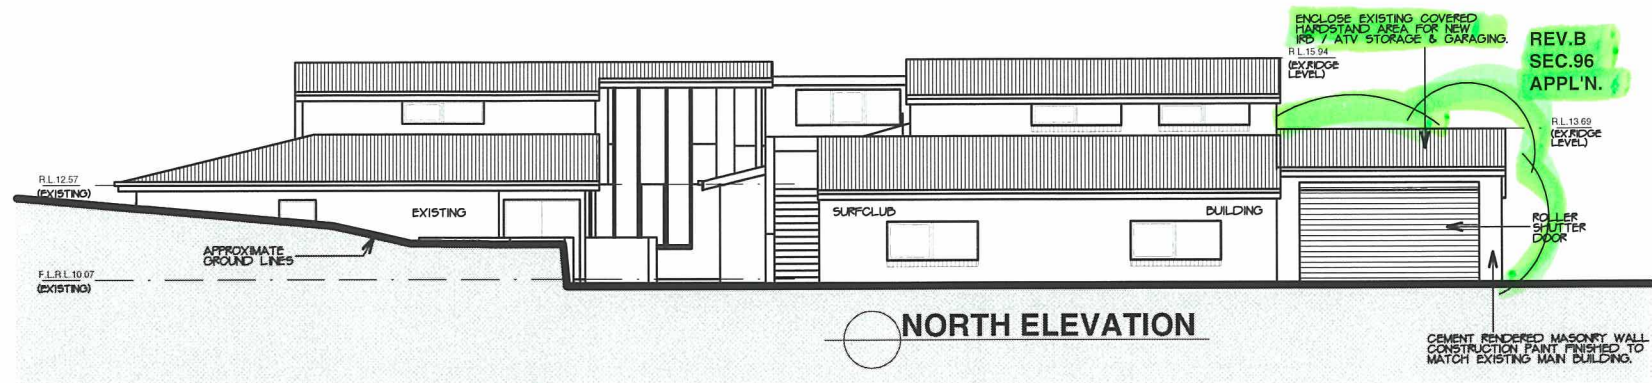

'SECTION 96 APPLICATION'
MODIFICATION OF CONSENT.

COPYRIGHT L.K.S. DESIGN AND DRAFTING
THESE DESIGNS REMAIN THE PROPERTY OF L.K.S. DESIGN AND DRAFTING AND ARE SUBJECT TO THE
PROVISIONS OF THE COPYRIGHT ACT AND MAY NOT BE COPIED, RETAINED OR USED IN ANY MANNER
WITHOUT THE WRITTEN CONSENT OF L.K.S. DESIGN AND DRAFTING



DATE	REVISIONS

DATE	REVISIONS
20-09-14	REV. A. SECTION 96(2) APPLICATION ISSUE
14-03-13	REV. A. DEVELOPMENT APPLICATION ISSUE



PROJECT:
PROPOSED ALTERATIONS
NORTH CURL CURL SLSC
HUSTON PARADE
NTH CURL CURL, N.S.W. 2099.
LOT 7356 D.P.1167221

CLIENT:
NORTH CURL CURL
SURF LIFESAVING CLUB
NORTH, SOUTH, EAST &
WEST ELEVATIONS

DATE: 14th March, 2013
SCALE: 1:100 @ A1
DRAWN: LKS
DWG No. 1121DA DA 05 Rev.B.

SECTION 96(2) APPLICATION ISSUE