



**THIS PLAN IS TO BE READ IN
CONJUNCTION WITH
THE CONDITIONS OF DEVELOPMENT
CONSENT**
DA2020/0257

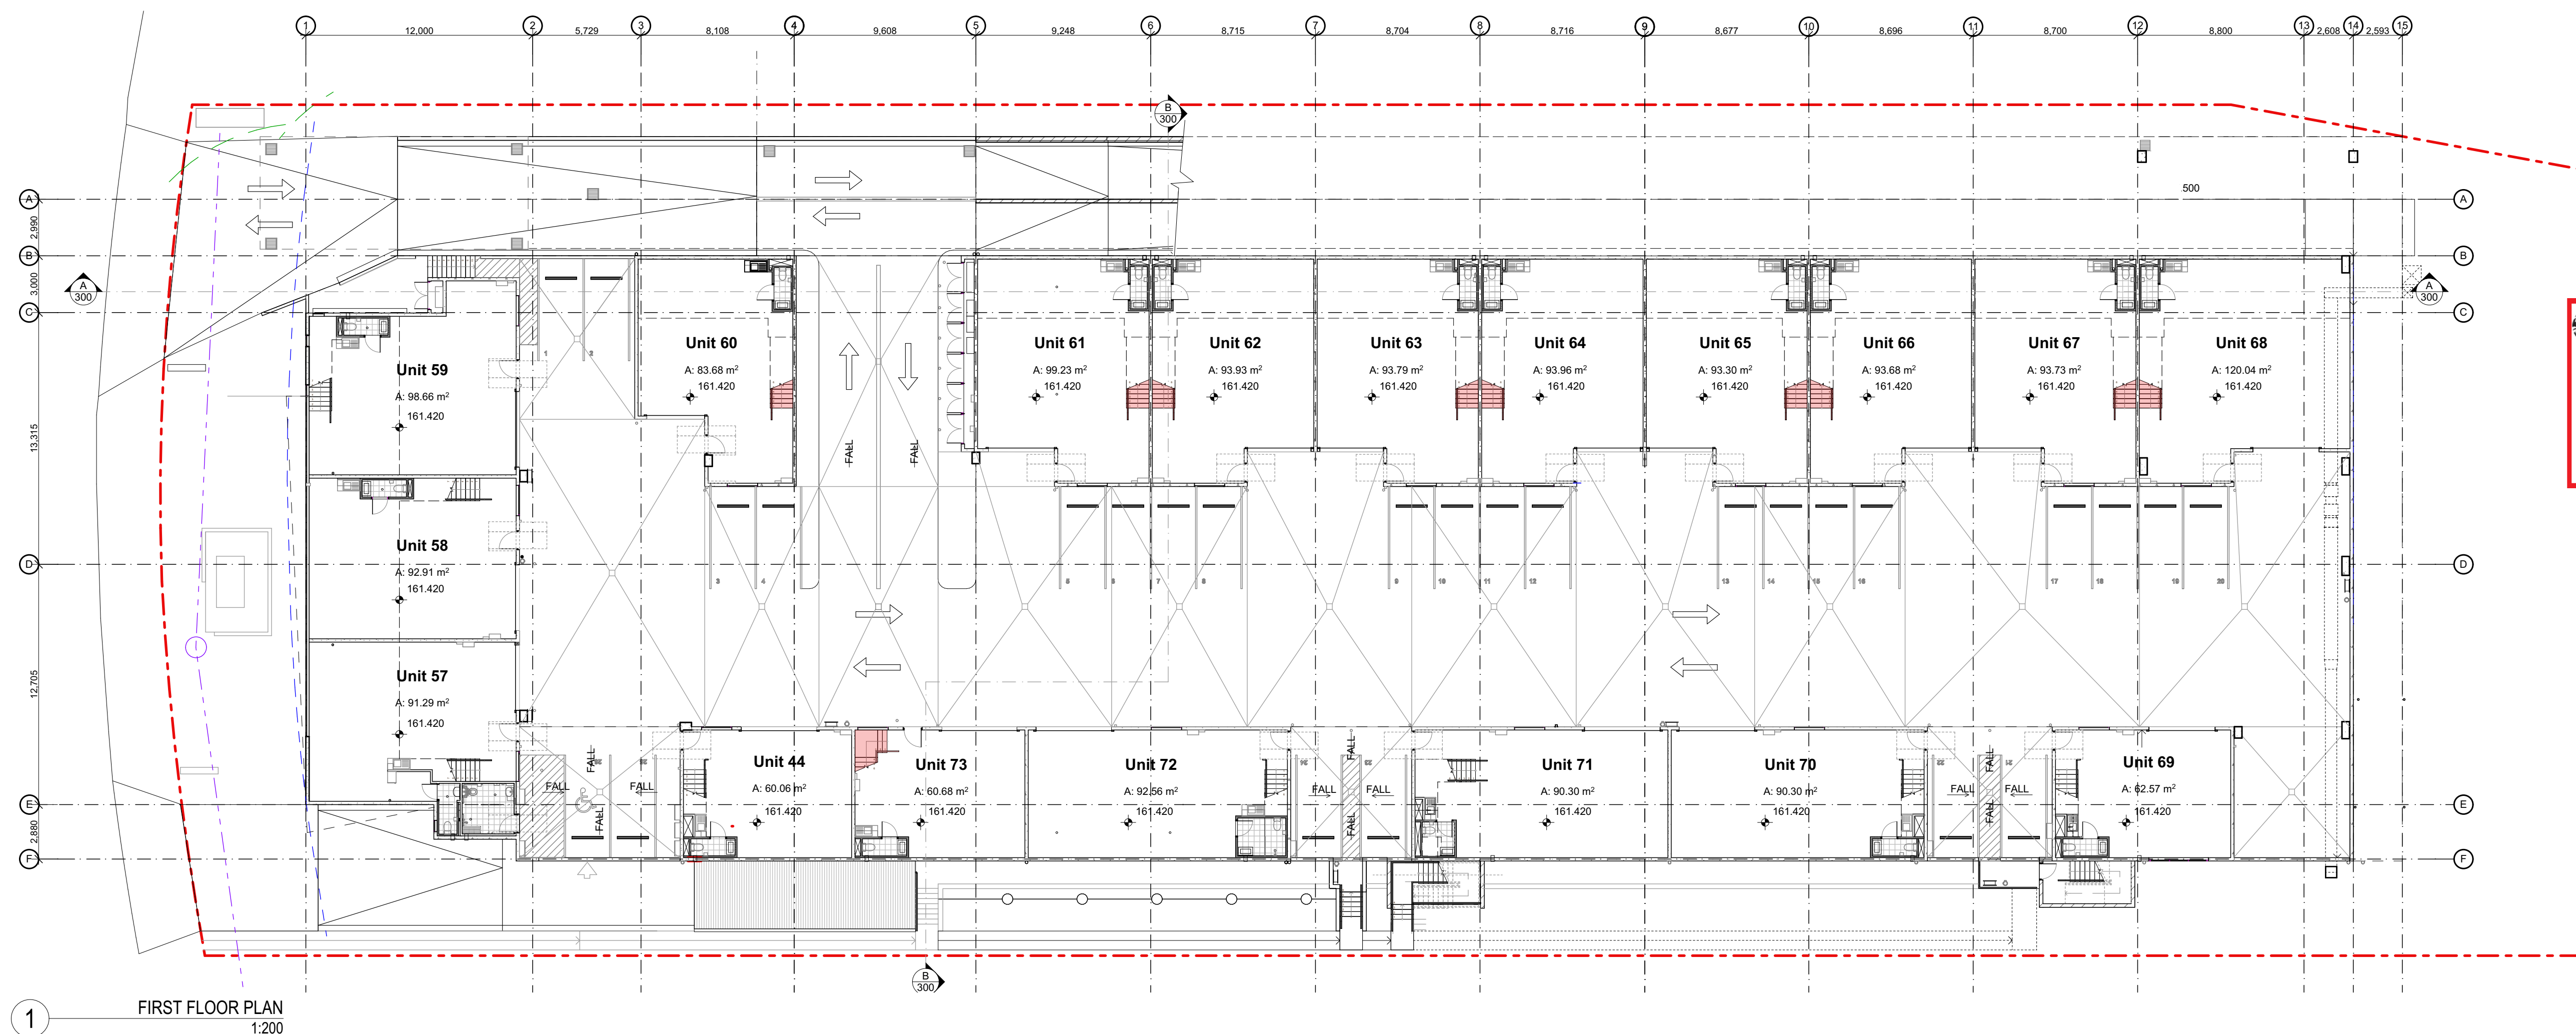

LEGEND
NEW WORKS
ASSOCIATED WITH THIS
DA

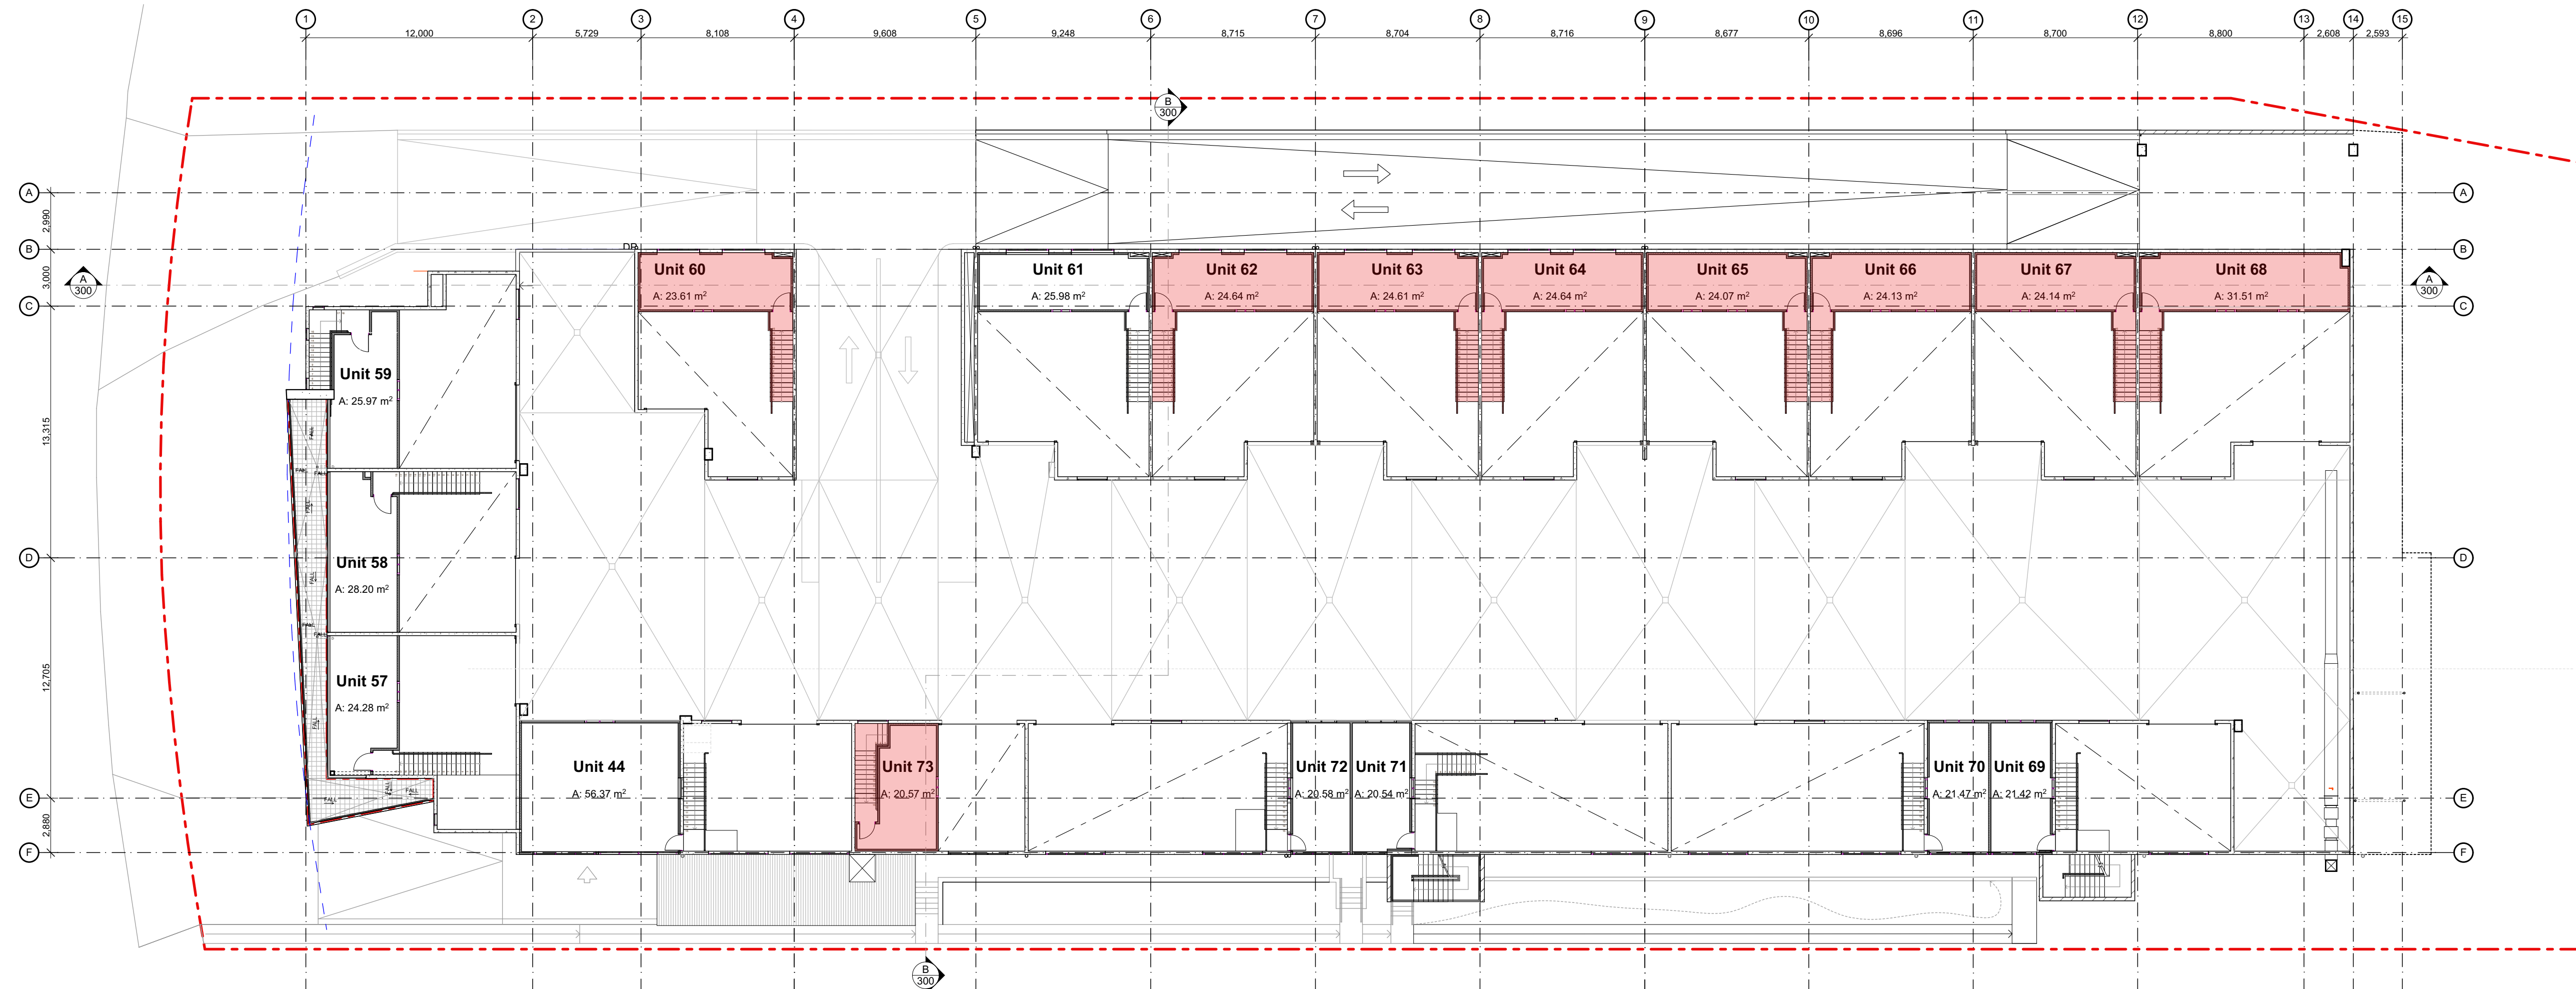

**FIGGIS +
JEFFERSON
TEPA**

FIGGIS + JEFFERSON TEPAPTY LTD
220 Willoughby Road, Crows Nest, NSW 2065 Australia
T 02 9438 5555 E studio@figgis.com.au
F 02 9439 5163 W www.fggis.com.au

ACN 002 875 505 • NSW Architects Registration
Board Nominated Architect Stephen Figgis 3565

This drawing is protected under the Copyright Act 1968 and is the copyright of Figgis and Jefferson Architects. Do not reproduce, modify or transfer this drawing without the permission of Figgis and Jefferson Architects. Do not scale this drawing. Use of this drawing without the permission of Figgis and Jefferson Architects is prohibited. Confirm all dimensions and levels on site prior to commencement of any work, preparation of shop drawings or fabrication of components.


PROJECT
8 NARABANG WAY
FOR
LIFE PROPERTY GROUP P/L
AT
8 NARABANG WAY BELROSE NSW

DRAWING TITLE
FIRST FLOOR PLAN
ARCHITECT
JC
LAST PRINTED
6/12/2019

DRAWING NO.
3656 SK 112
ISSUE
10
SCALE
SCALE 0m 2 4 8 16



THIS PLAN IS TO BE READ IN
CONJUNCTION WITH
THE CONDITIONS OF DEVELOPMENT
CONSENT
DA2020/0257

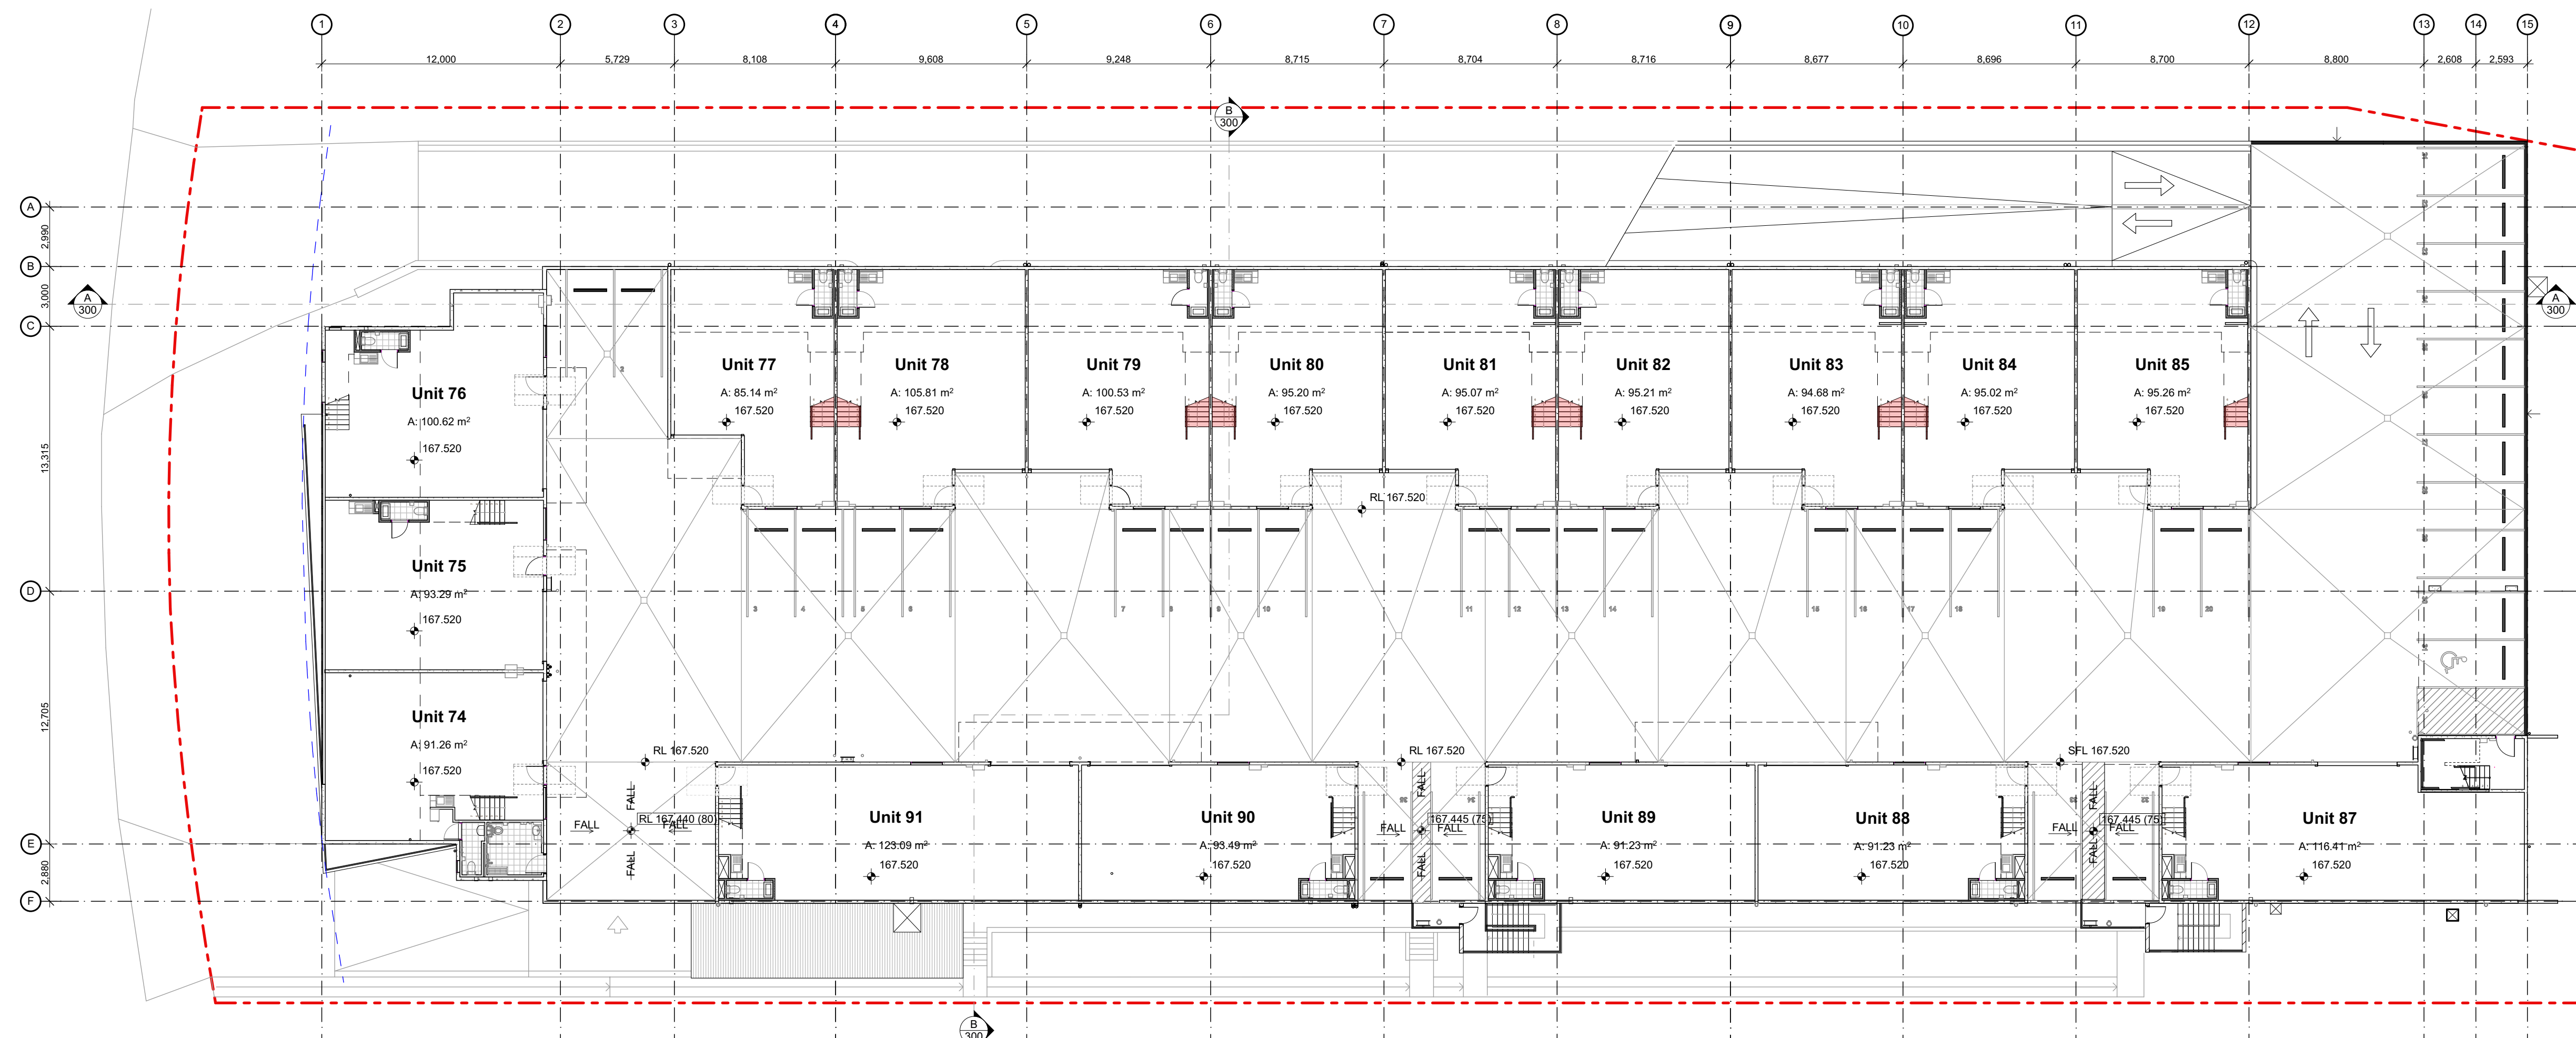

1 FIRST FLOOR PLAN
1:200

LEGEND
NEW WORKS
ASSOCIATED WITH THIS
DA

**FIGGIS +
JEFFERSON
TEPA**

FIGGIS + JEFFERSON TEPA PTY LTD
220 Willoughby Road, Crows Nest, NSW 2065 Australia
T 02 9438 5555 E studio@figgis.com.au
F 02 9439 5163 W www.figgis.com.au
ACN 002 875 505 • NSW Architects Registration
Board Nominated Architect Stephen Figgis 3545

This drawing is protected under the Copyright Act 1968 and is the copyright of Figgis and Jefferson Architects. Do not reproduce, modify or transfer this drawing without the permission of Figgis and Jefferson Architects. Do not scale this drawing. Use of the drawing is limited to the project and site. Confirm all dimensions and levels on site prior to commencement of any work, preparation of shop drawings or fabrication of components.

PROJECT
8 NARABANG WAY
FOR
LIFE PROPERTY GROUP P/L
AT
8 NARABANG WAY BELROSE NSW


DRAWING TITLE
SECOND FLOOR PLAN

ARCHITECT
JC

LAST PRINTED
6/12/2019

DRAWING NO.
3656 SK 116
ISSUE
10

SCALE
SCALE 0m 2 4 8 16

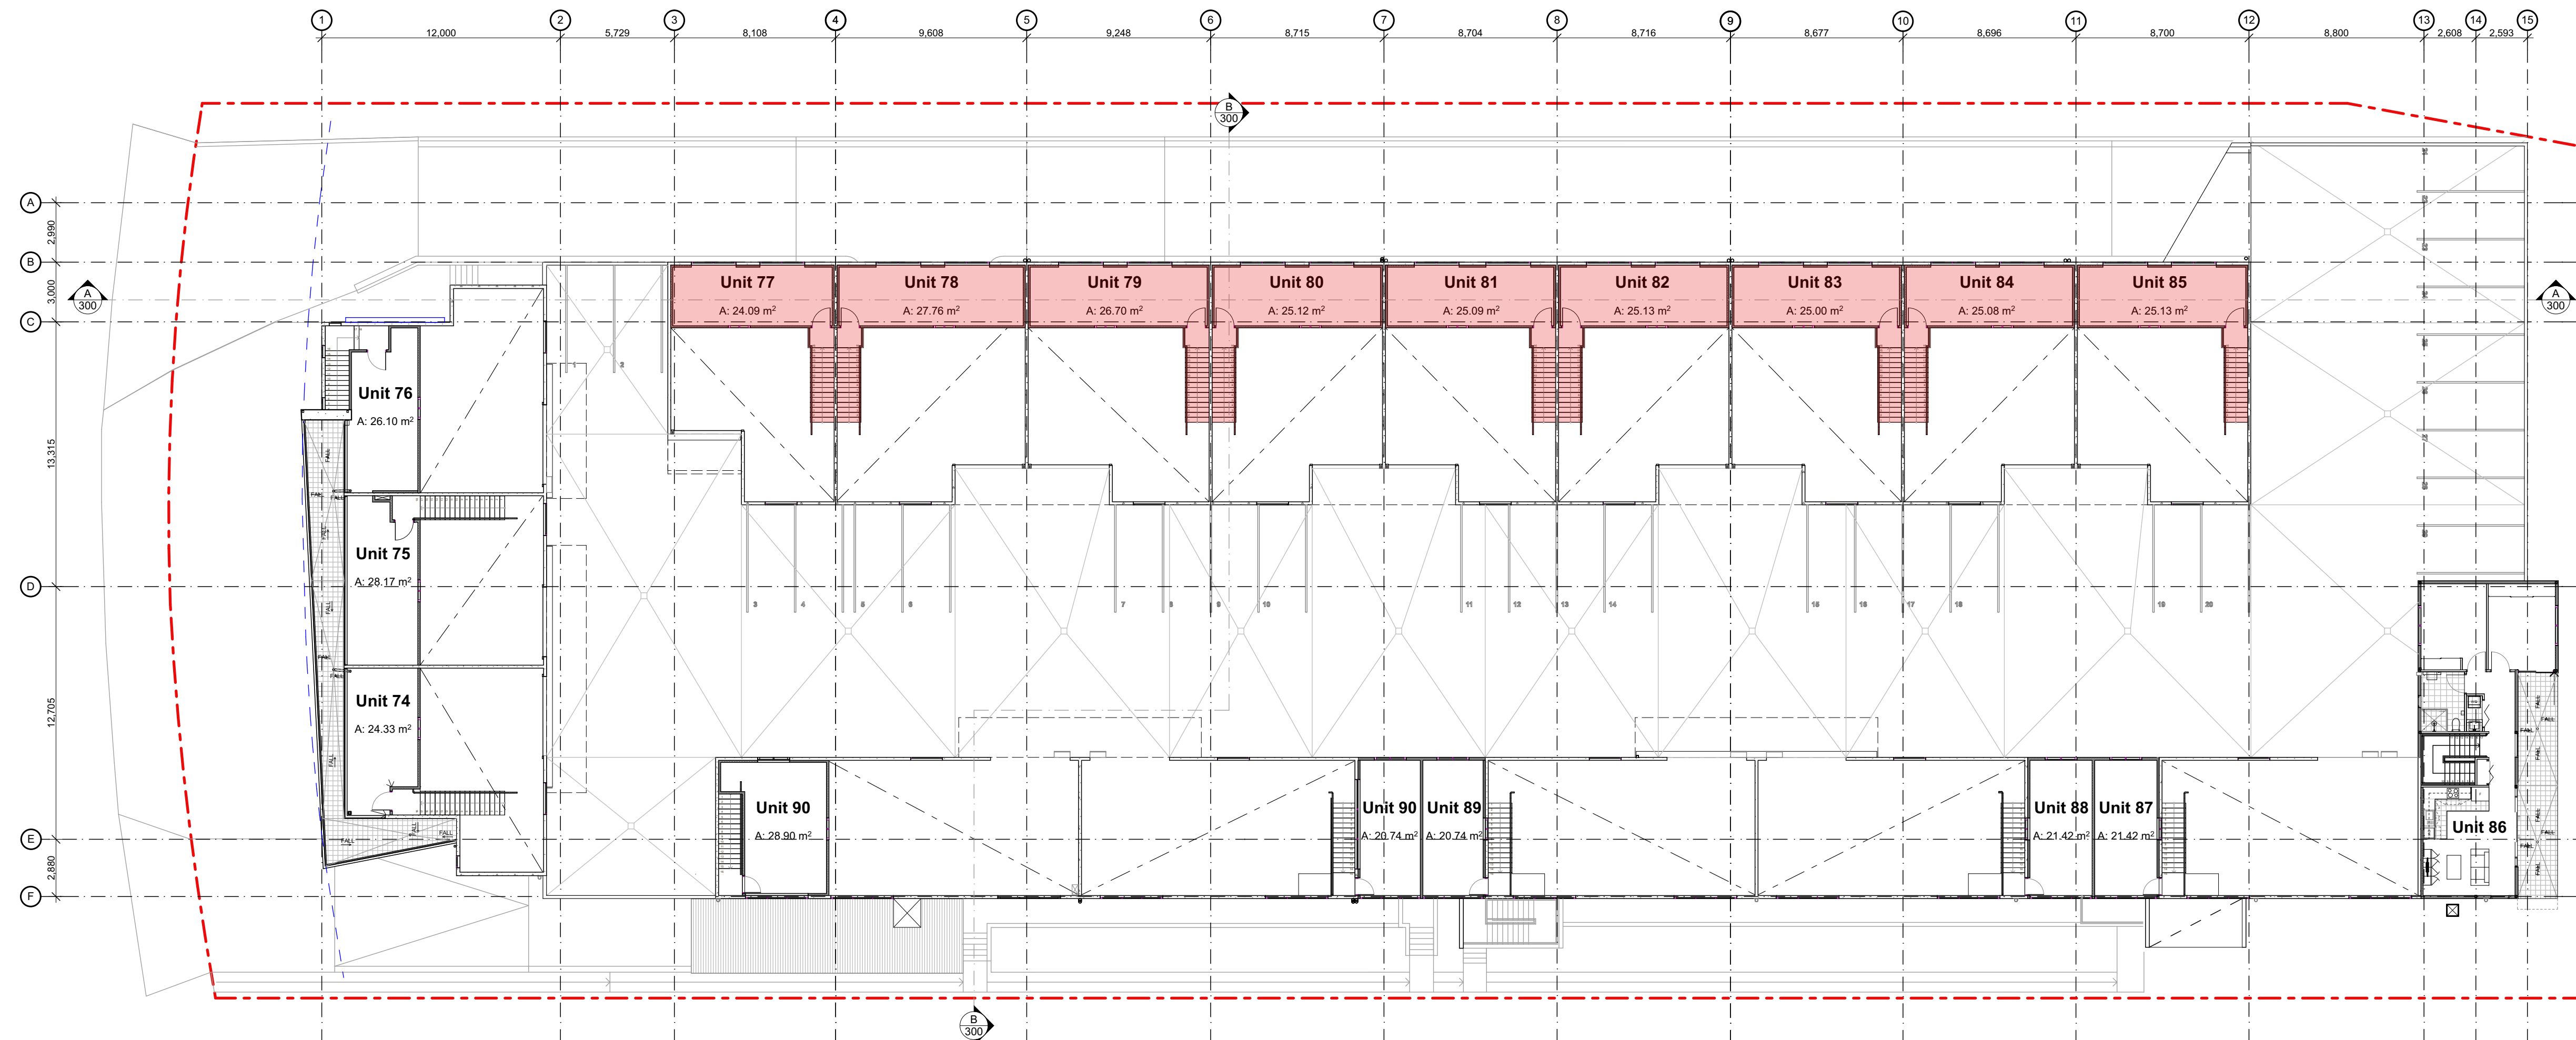


2 FIRST FLOOR MEZZANINE PLAN
1:200



1 SECTION A-A
1:200

THIS PLAN IS TO BE READ IN
CONJUNCTION WITH
THE CONDITIONS OF DEVELOPMENT
CONSENT
DA2020/0257

LEGEND
NEW WORKS
ASSOCIATED WITH THIS
DA

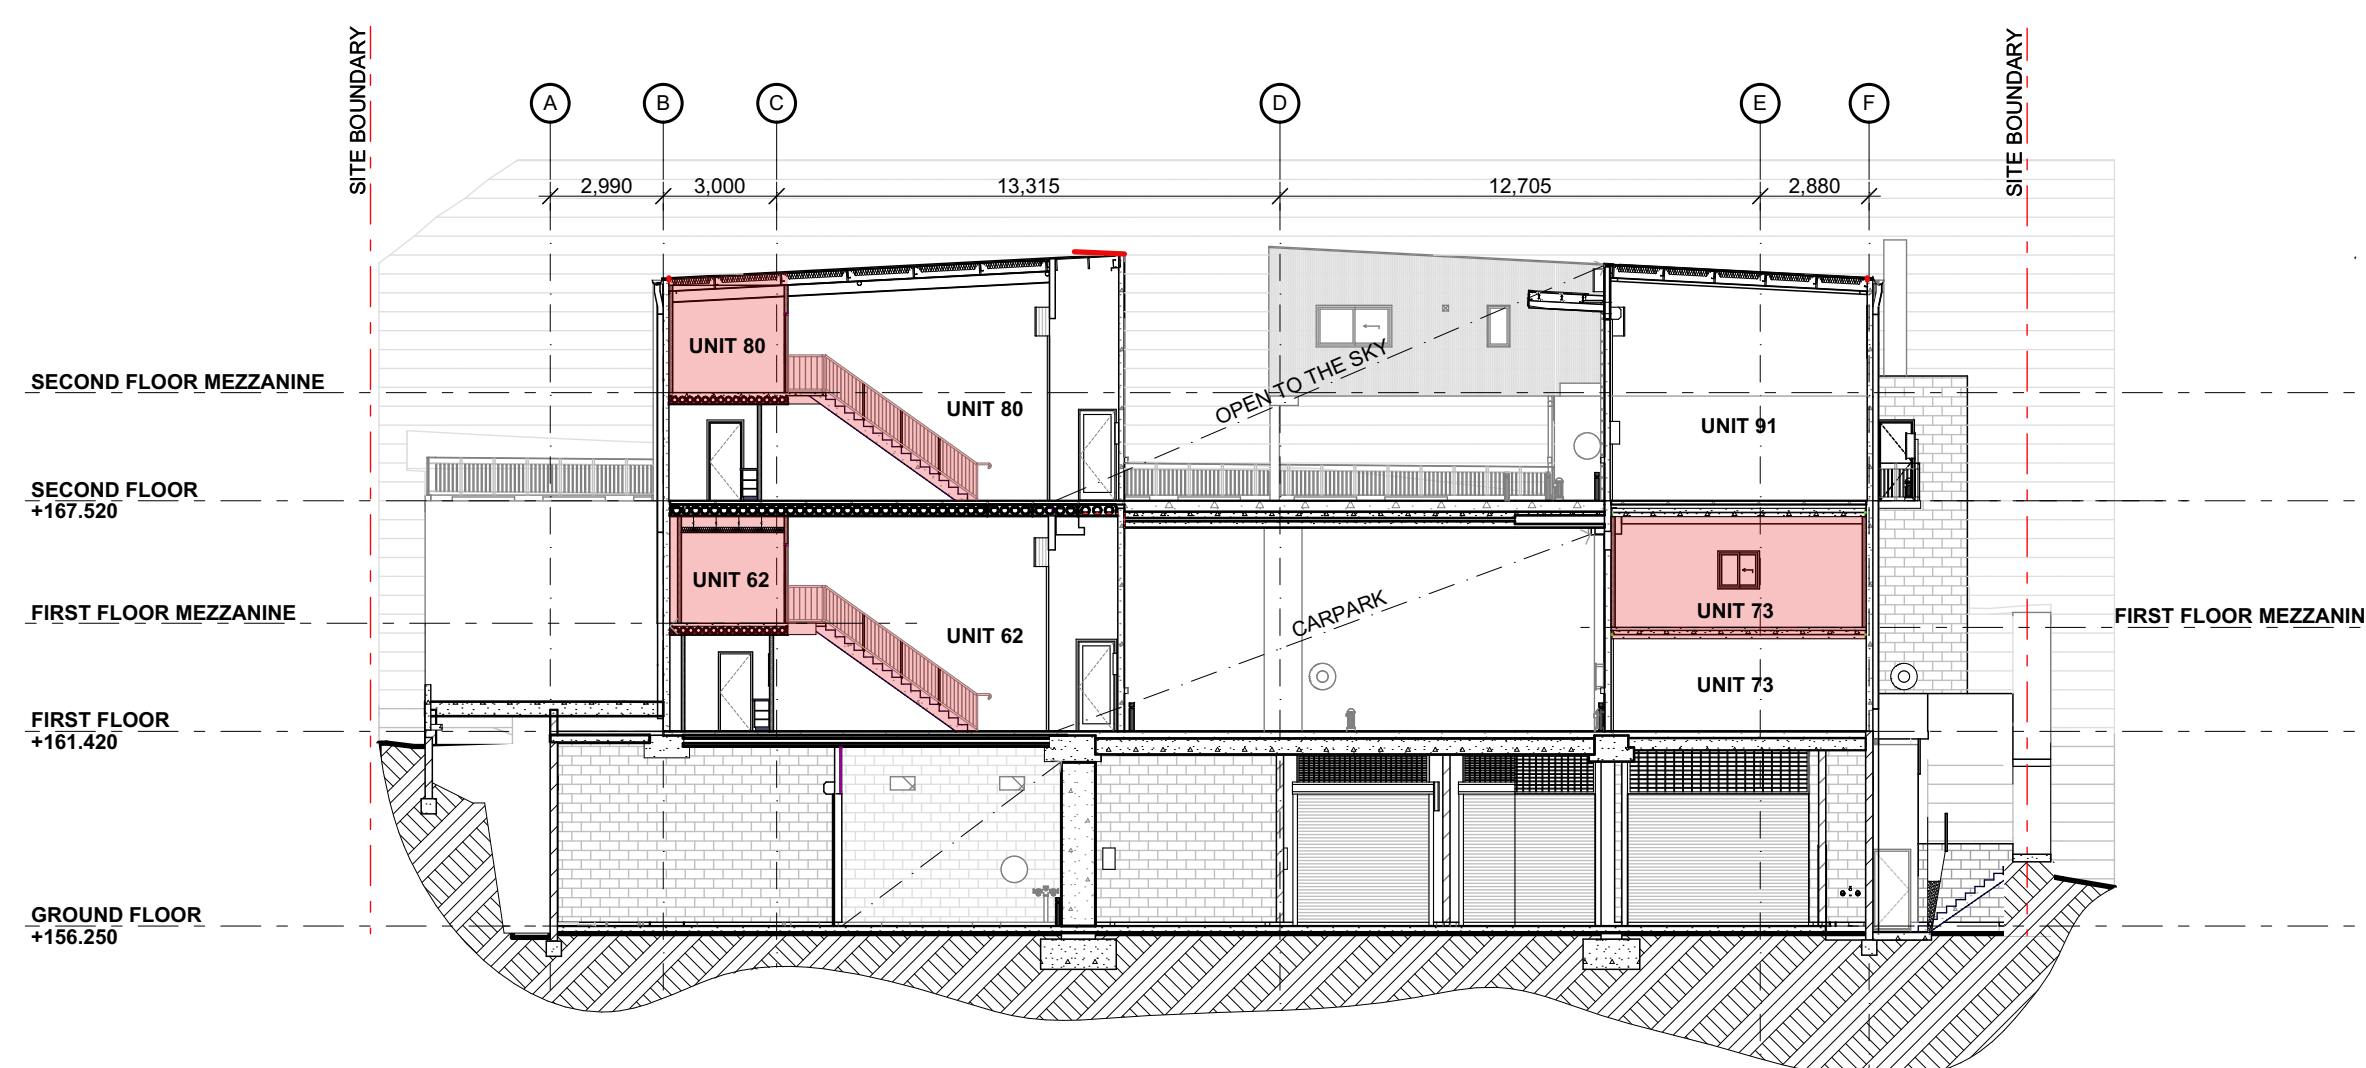

2 SECTION B-B
1:200

FIGGIS +
JEFFERSON
TEPA

FIGGIS + JEFFERSON TEPA PTY LTD
220 Willoughby Road, Crows Nest, NSW 2065 Australia

T 02 9438 5555 E studio@figgis.com.au
F 02 9439 5163 W www.fggis.com.au

ACN 002 875 505 • NSW Architects Registration
Board Nominated Architect Stephen Figgis 3565

This drawing is protected under the Copyright Act 1968 and is the copyright of Figgis and Jefferson Architects. Do not reproduce, modify or transfer this drawing without the permission of Figgis and Jefferson Architects. Do not scale this drawing. Use Speed dimensions only. Confirm all dimensions and levels on site prior to commencement of any work, preparation of shop drawings or fabrication of components.

PROJECT
8 NARABANG WAY
FOR
LIFE PROPERTY GROUP P/L
AT
8 NARABANG WAY BELROSE NSW

DRAWING TITLE
SECTIONS

ARCHITECT
JC

DRAWN
DH

LAST PRINTED
6/12/2019

DRAWING NO. ISSUE
3656 SK 300 A
SCALE 0m 2 4 8 16