
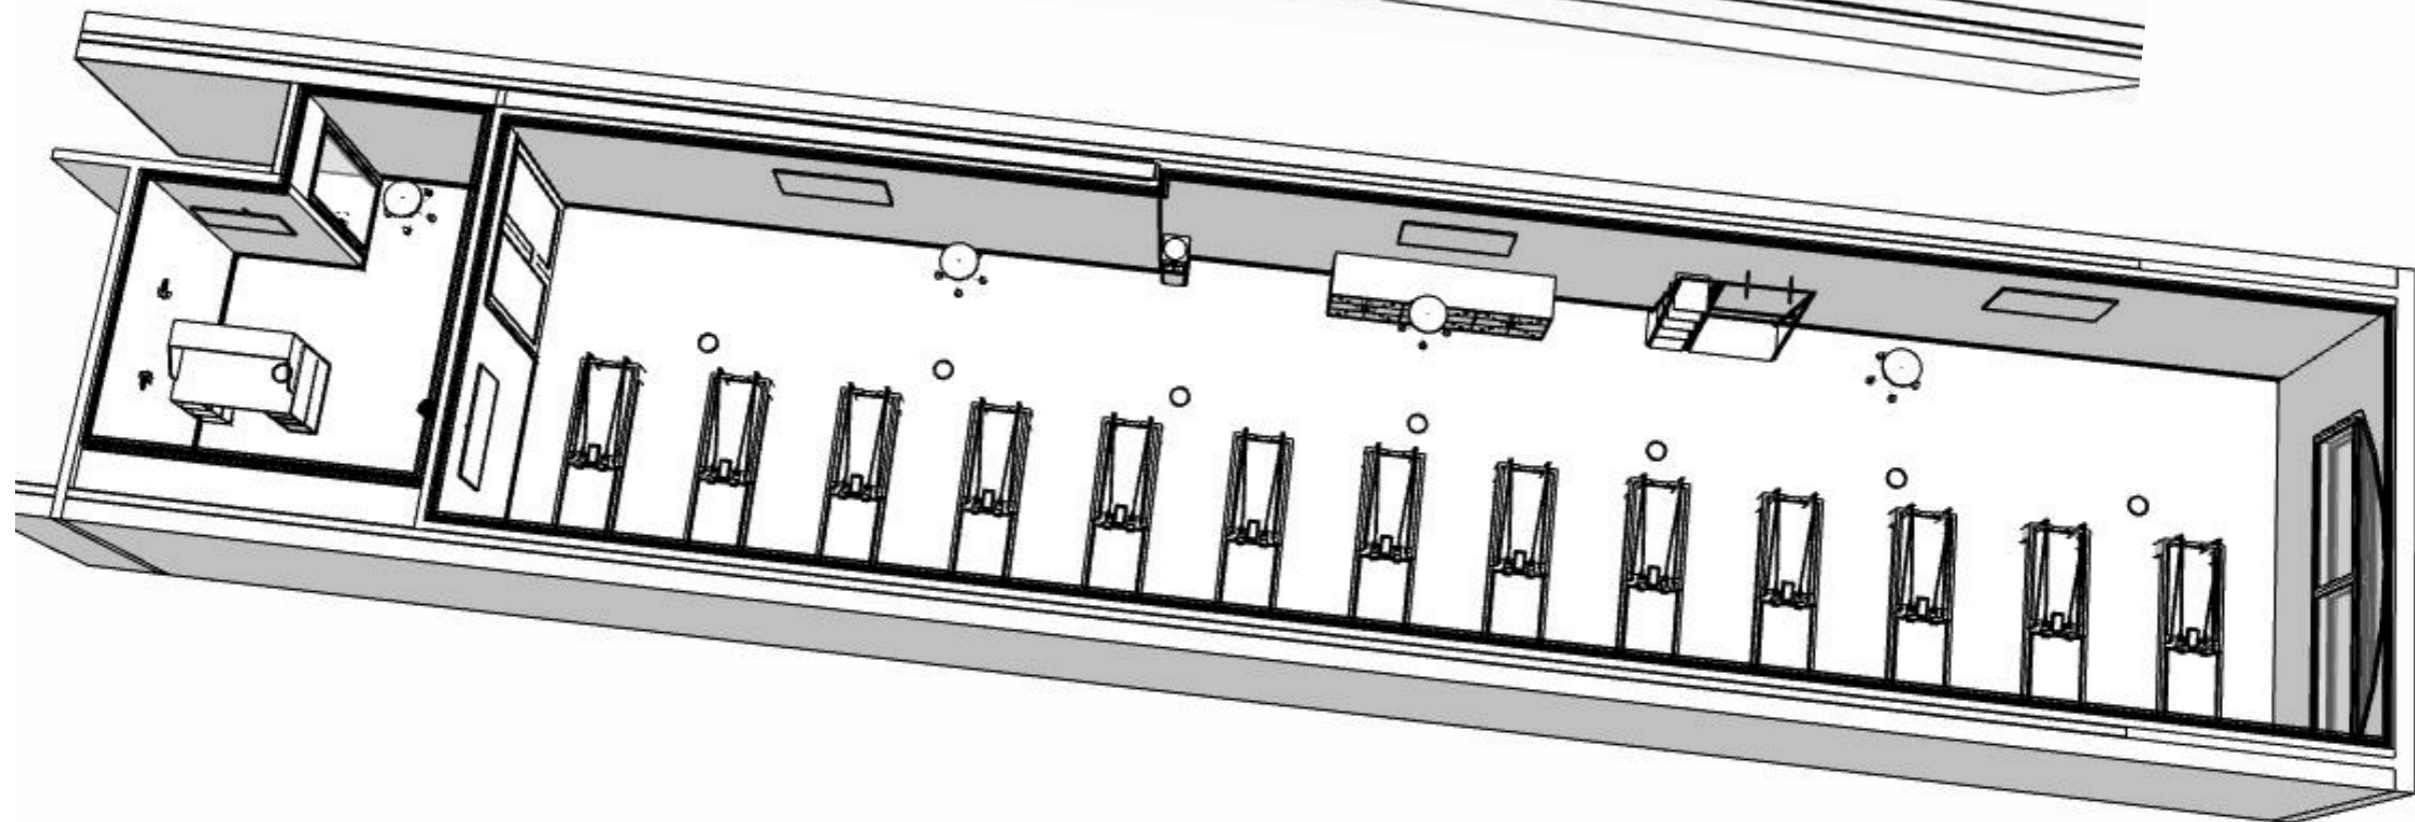


FOR CONSTRUCTION

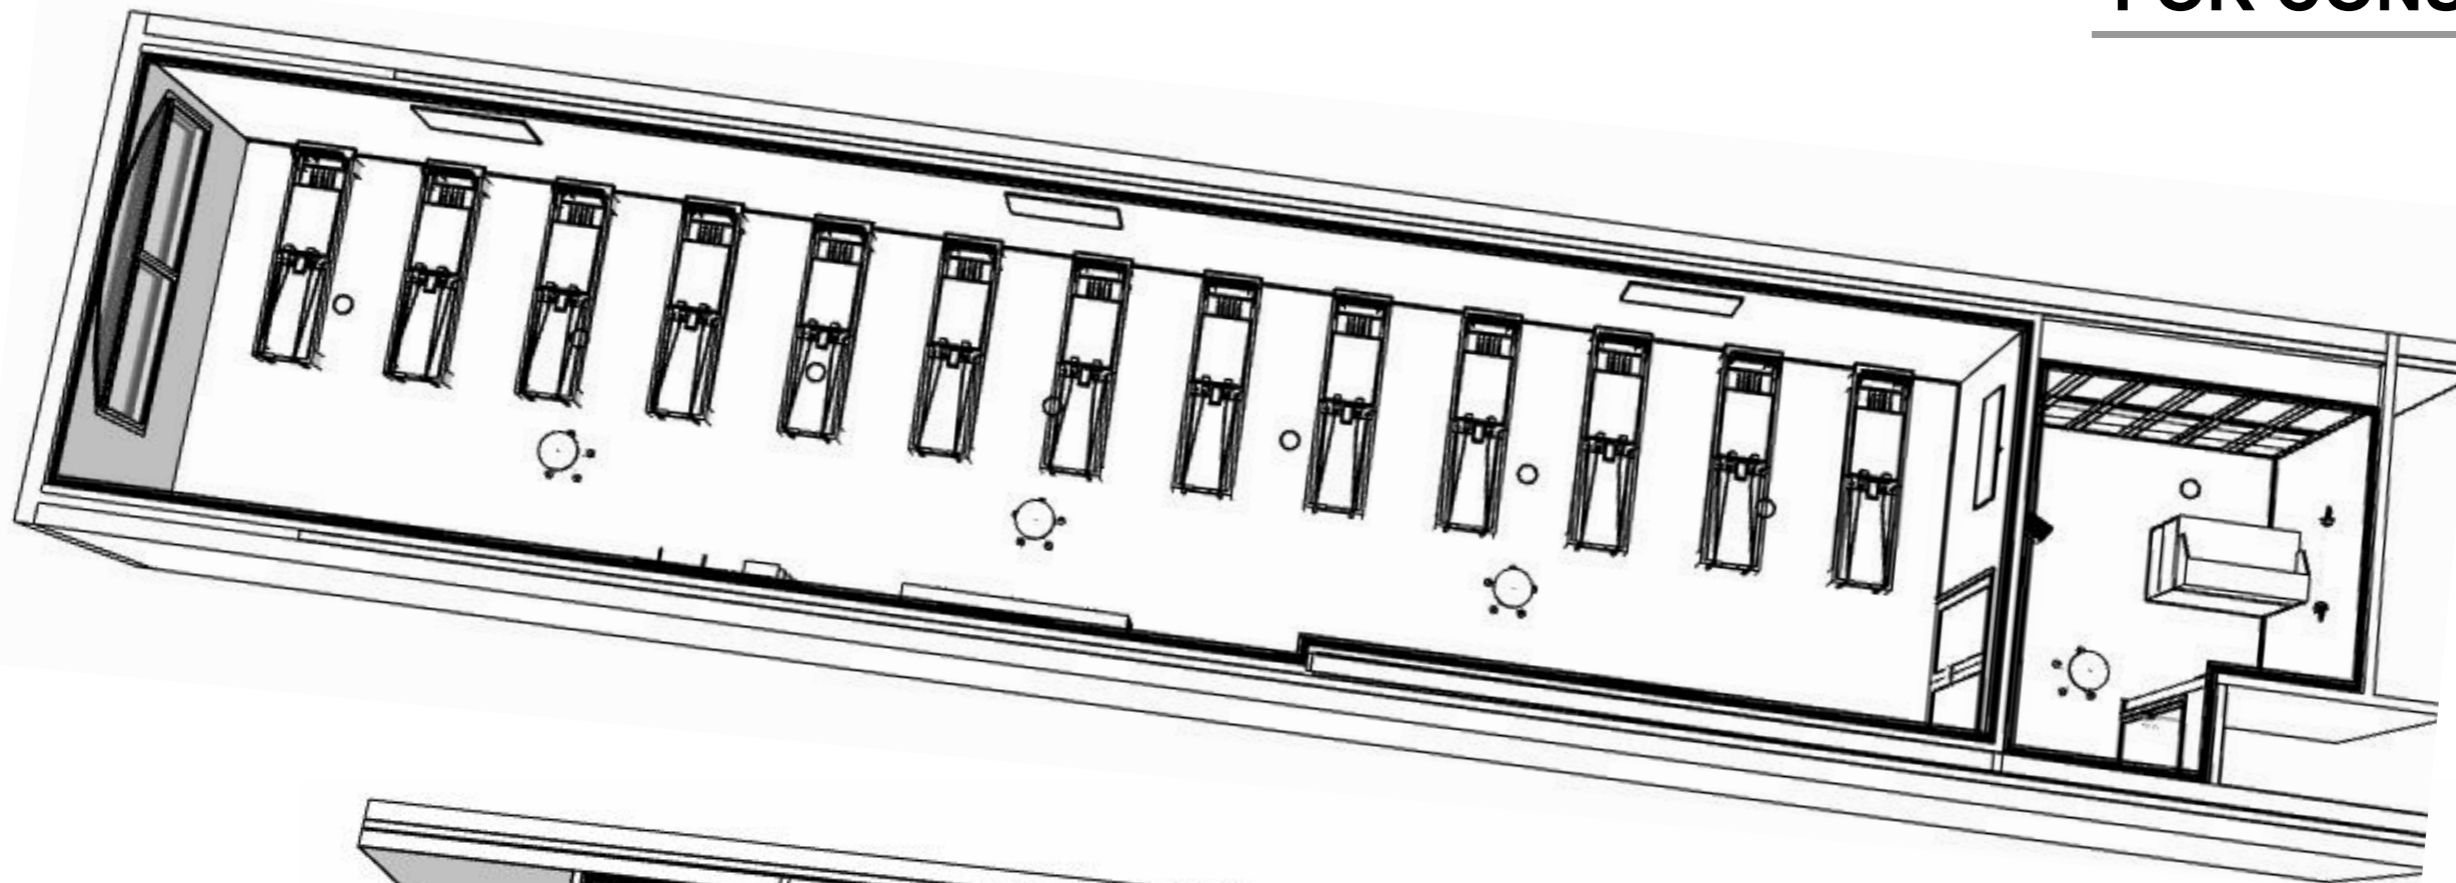

STUDIO PILATES INTERNATIONAL
246 HAWTHORNE RD
HAWTHORNE, QLD, 4171
nakari@studiopilates.com

DRAWING TITLE :
ISOMETRIC VIEWS

Drawn: NP Date: 4/2/22


DRAWING NO.
00D

REVISION NO.
B

**STUDIO PILATES
MANLY**




1/5 RIALTO LANE
MANLY, NSW, 2095

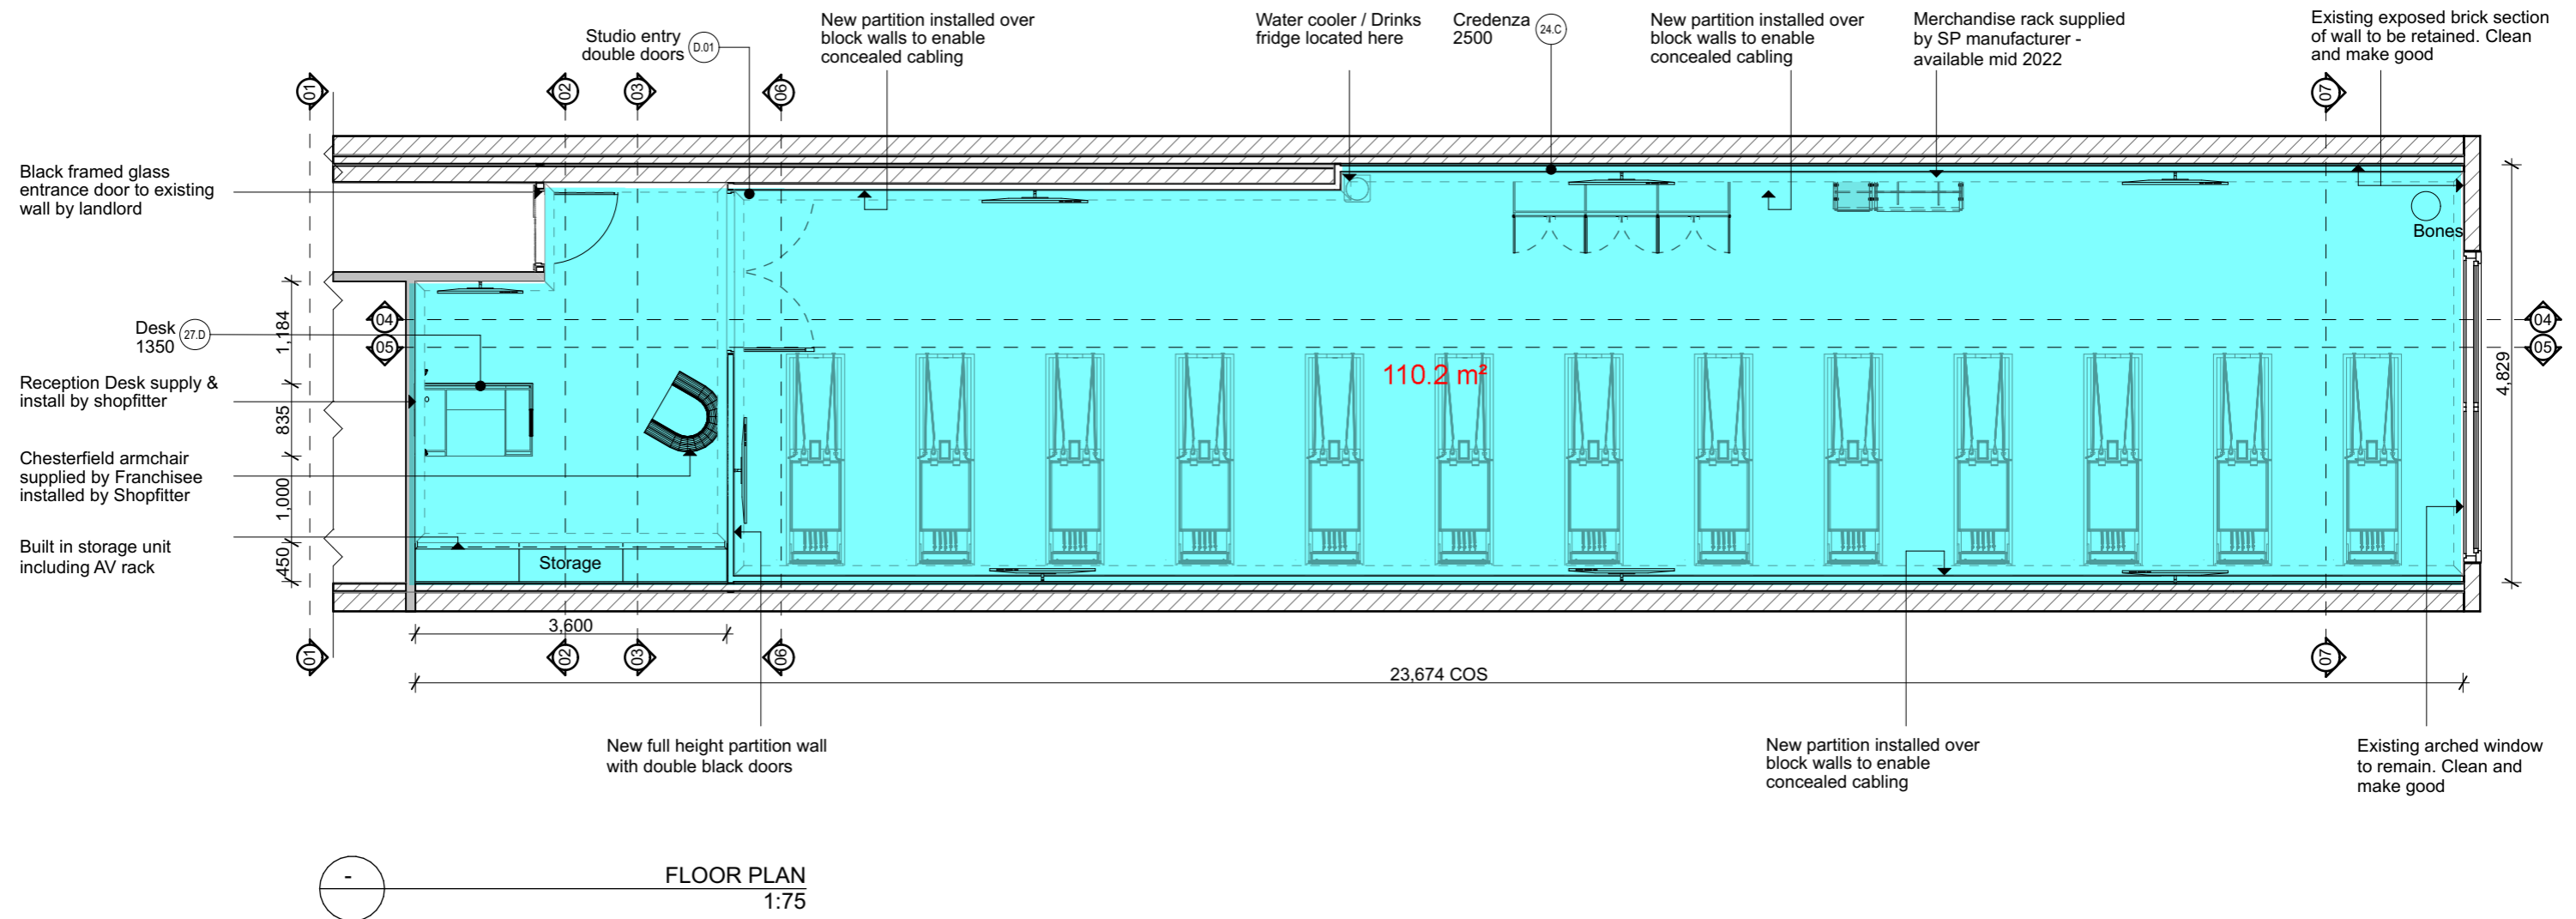FOR CONSTRUCTION



STUDIO PILATES INTERNATIONAL
246 HAWTHORNE RD
HAWTHORNE, QLD, 4171
nakari@studiopilates.com

KEY :

-  NEW FULL HEIGHT PLASTER STUD WALL
 EXISTING STUD WALL
 EXISTING MASONRY WALL

NOTES :

DO NOT SCALE DRAWINGS. USE FIGURED DIMENSIONS.
ALL DIMENSIONS TO BE CONFIRMED ONSITE PRIOR TO CONSTRUCTION.
REPORT ALL DISCREPANCIES TO STUDIO PILATES PROJECT MANAGER.
STRUCTURAL CERTIFICATE OF COMPLIANCE TO BE PROVIDED UPON
COMPLETION.

DRAWING TITLE :

FLOOR PLAN

Drawn: NP Date: 4/2/22

Scale: 1:75 @ A3

DRAWING NO.

01

REVISION NO.

B

STUDIO PILATES
MANLY

1/5 RIALTO LANE
—
MANLY, NSW, 2095