


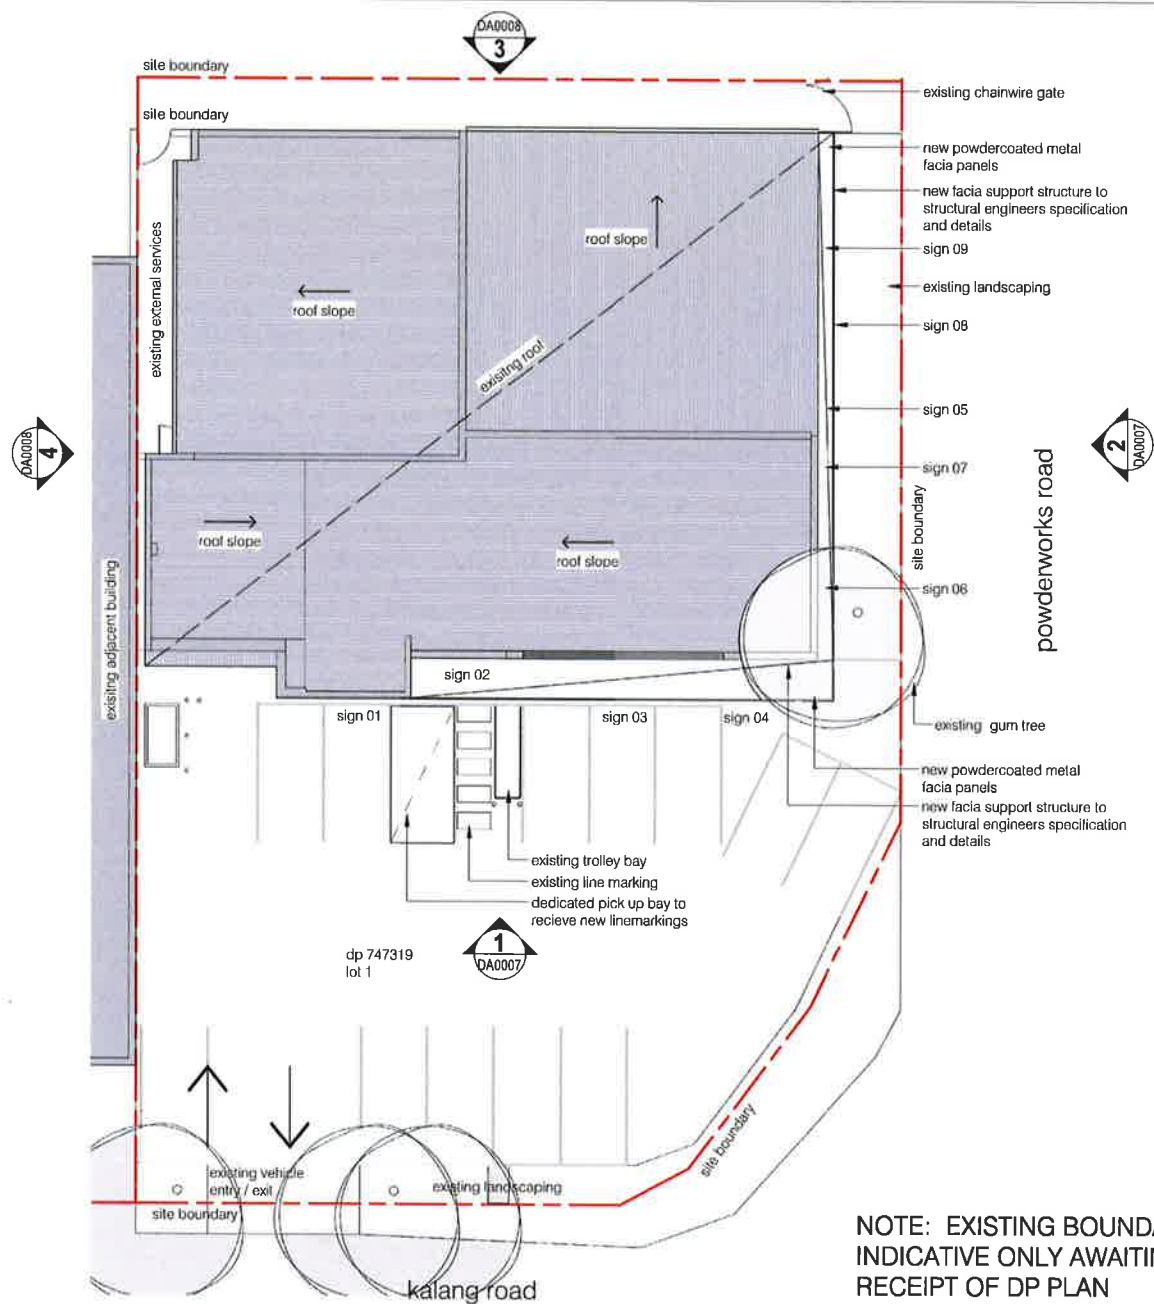

NOTE: EXISTING BOUNDARY  
INDICATIVE ONLY AWAITING  
RECEIPT OF DP PLAN

PROPOSED SITE PLAN 1 : 200

| Project Information          |     |             |        | Client Information |              |                                                                                   |                    | Drawing Information |             |        |          | Sheet Information                        |                       |  |  |
|------------------------------|-----|-------------|--------|--------------------|--------------|-----------------------------------------------------------------------------------|--------------------|---------------------|-------------|--------|----------|------------------------------------------|-----------------------|--|--|
| no                           | rev | description | by     | date               | name         | address                                                                           | drawing title      | scale               | drawing no. | sheet  | location | date                                     | time                  |  |  |
| 1                            | 01  | 01/19       | DA0008 | 01/19              | DAN MURPHY'S | ELANORA HEIGHTS DAN MURPHY'S<br>174 POWDERWORKS RD,<br>ELANORA HEIGHTS, NSW, 2101 | PROPOSED SITE PLAN | 1 : 200             | 2019-321    | DA0006 | A        | MELBOURNE<br>SYDNEY<br>PERTH<br>BRISBANE | 18/01/2019 5:24:29 PM |  |  |
| <p>18/01/2019 5:24:29 PM</p> |     |             |        |                    |              |                                                                                   |                    |                     |             |        |          |                                          |                       |  |  |


D.A. ISSUE



i2c.COM.AU




DA PROPOSED SOUTH EAST ELEVATION 1:100

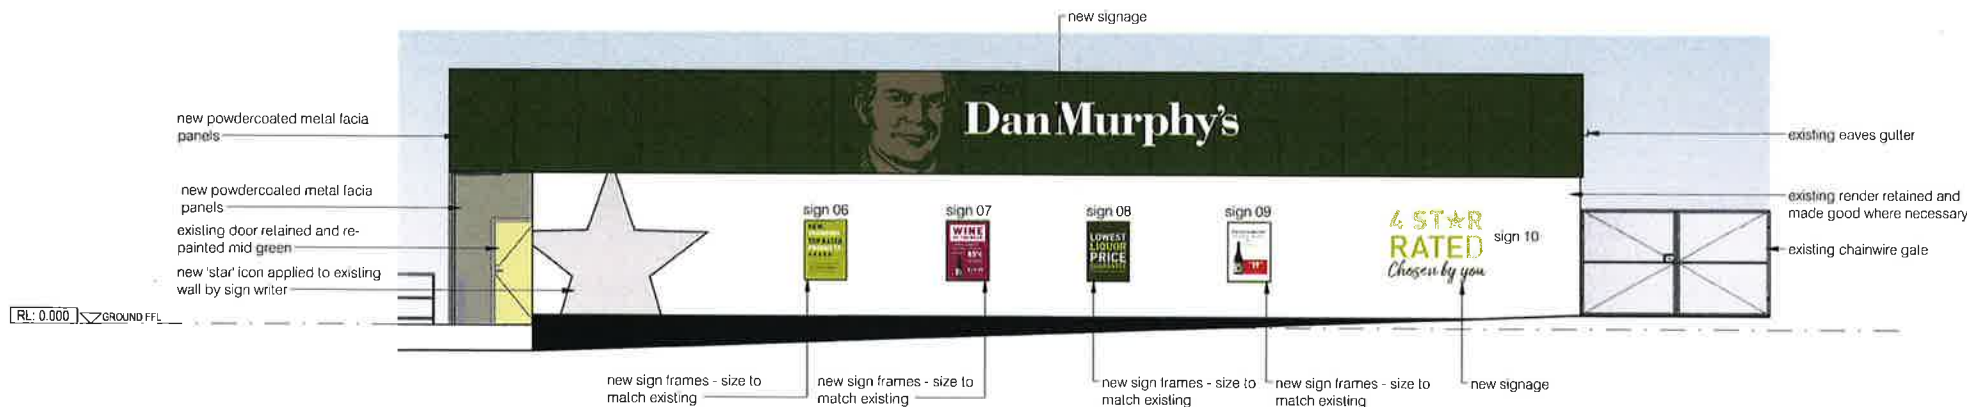

DA PROPOSED NORTH EAST ELEVATION 1:100

NOTE: EXISTING EXTERNAL LEVELS INDICATIVE ONLY  
AWAITING TOPOGRAPHICAL SURVEY INFORMATION

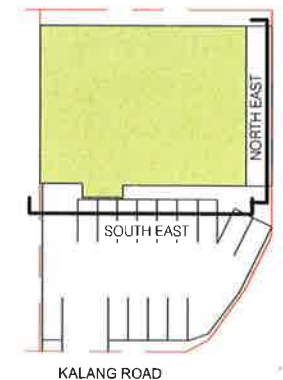


| NO           | DATE     | BY  | CHKD | REVISION | NO                                                                                | DATE     | BY  | CHKD | REVISION | NO                              | DATE     | BY  | CHKD | REVISION |
|--------------|----------|-----|------|----------|-----------------------------------------------------------------------------------|----------|-----|------|----------|---------------------------------|----------|-----|------|----------|
| 1            | 10/08/19 | JBO |      |          | 1                                                                                 | 10/08/19 | JBO |      |          | 1                               | 10/08/19 | JBO |      |          |
| DAN MURPHY'S |          |     |      |          | ELANORA HEIGHTS DAN MURPHY'S<br>174 POWDERWORKS RD,<br>ELANORA HEIGHTS, NSW, 2101 |          |     |      |          | PROPOSED ELEVATIONS<br>SHEET 01 |          |     |      |          |
| 2019-321     |          |     |      |          | DA0007                                                                            |          |     |      |          | A                               |          |     |      |          |
| 1:100        |          |     |      |          | JBO                                                                               |          |     |      |          | JBO                             |          |     |      |          |

**D.A. ISSUE**


MELBOURNE  
SYDNEY  
PERTH  
BRISBANE

1800 422 533

i2c  
i2c.COM.AU

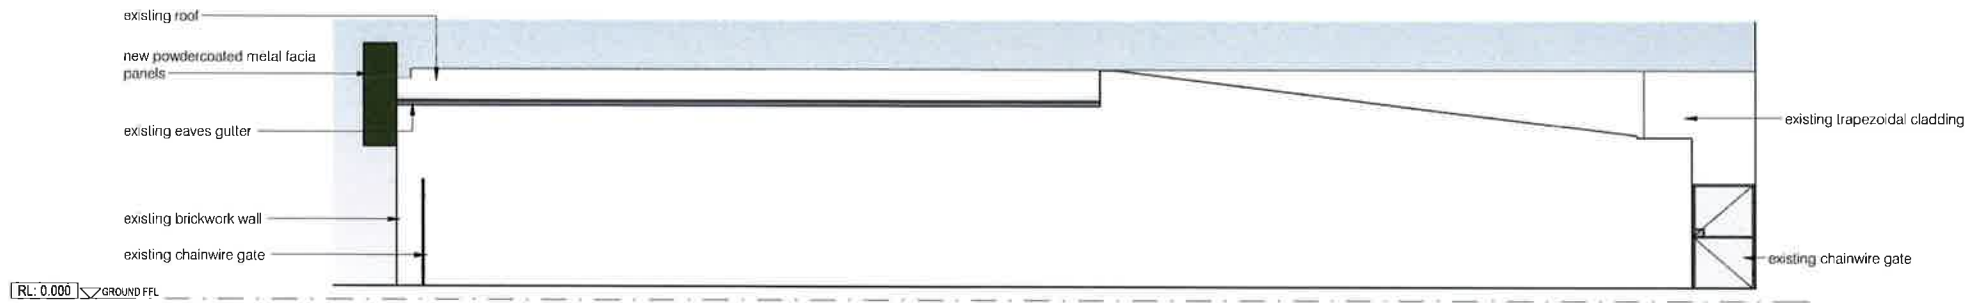


DA PROPOSED NORTH WEST ELEVATION 1 : 100

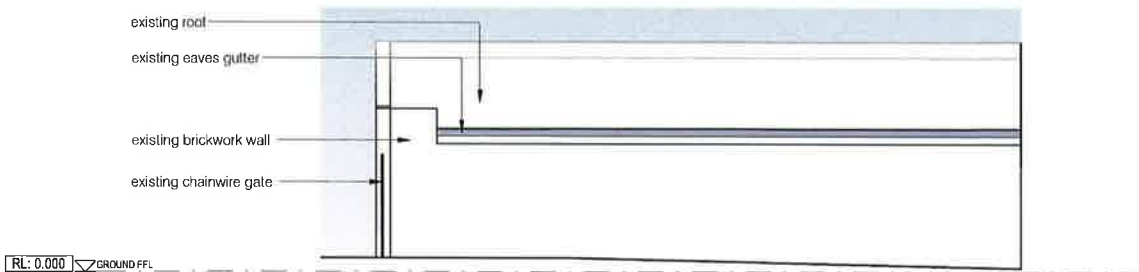

DA PROPOSED SOUTH WEST ELEVATION 1 : 100

NOTE: EXISTING EXTERNAL LEVELS INDICATIVE ONLY  
AWAITING TOPOGRAPHICAL SURVEY

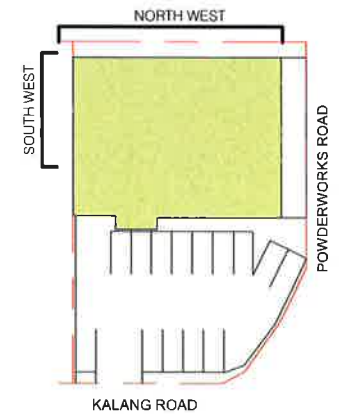

D.A. ISSUE

| no. | date  | description | by | check | address                     | drawing title                | project no. | drawing no. | revision | location     |
|-----|-------|-------------|----|-------|-----------------------------|------------------------------|-------------|-------------|----------|--------------|
| 1   | 08/19 | DA Issue    |    |       | DAN MURPHY'S                | PROPOSED ELEVATIONS SHEET 02 | 2019-321    | DA0008      | A        | MELBOURNE    |
|     |       |             |    |       | ELANORA HEIGHTS DAN MURPHYS |                              |             | 1 : 100     | JBO      | SYDNEY       |
|     |       |             |    |       | 174 POWDERWORKS RD          |                              |             |             |          | PERTH        |
|     |       |             |    |       | ELANORA HEIGHTS, NSW, 2101  |                              |             |             |          | BRISBANE     |
|     |       |             |    |       |                             |                              |             |             |          | 1800 422 533 |



6/08/2019 5:24:36 PM