





THIS PLAN IS TO BE READ IN
CONJUNCTION WITH
THE CONDITIONS OF DEVELOPMENT
CONSENT

DA2020/0215

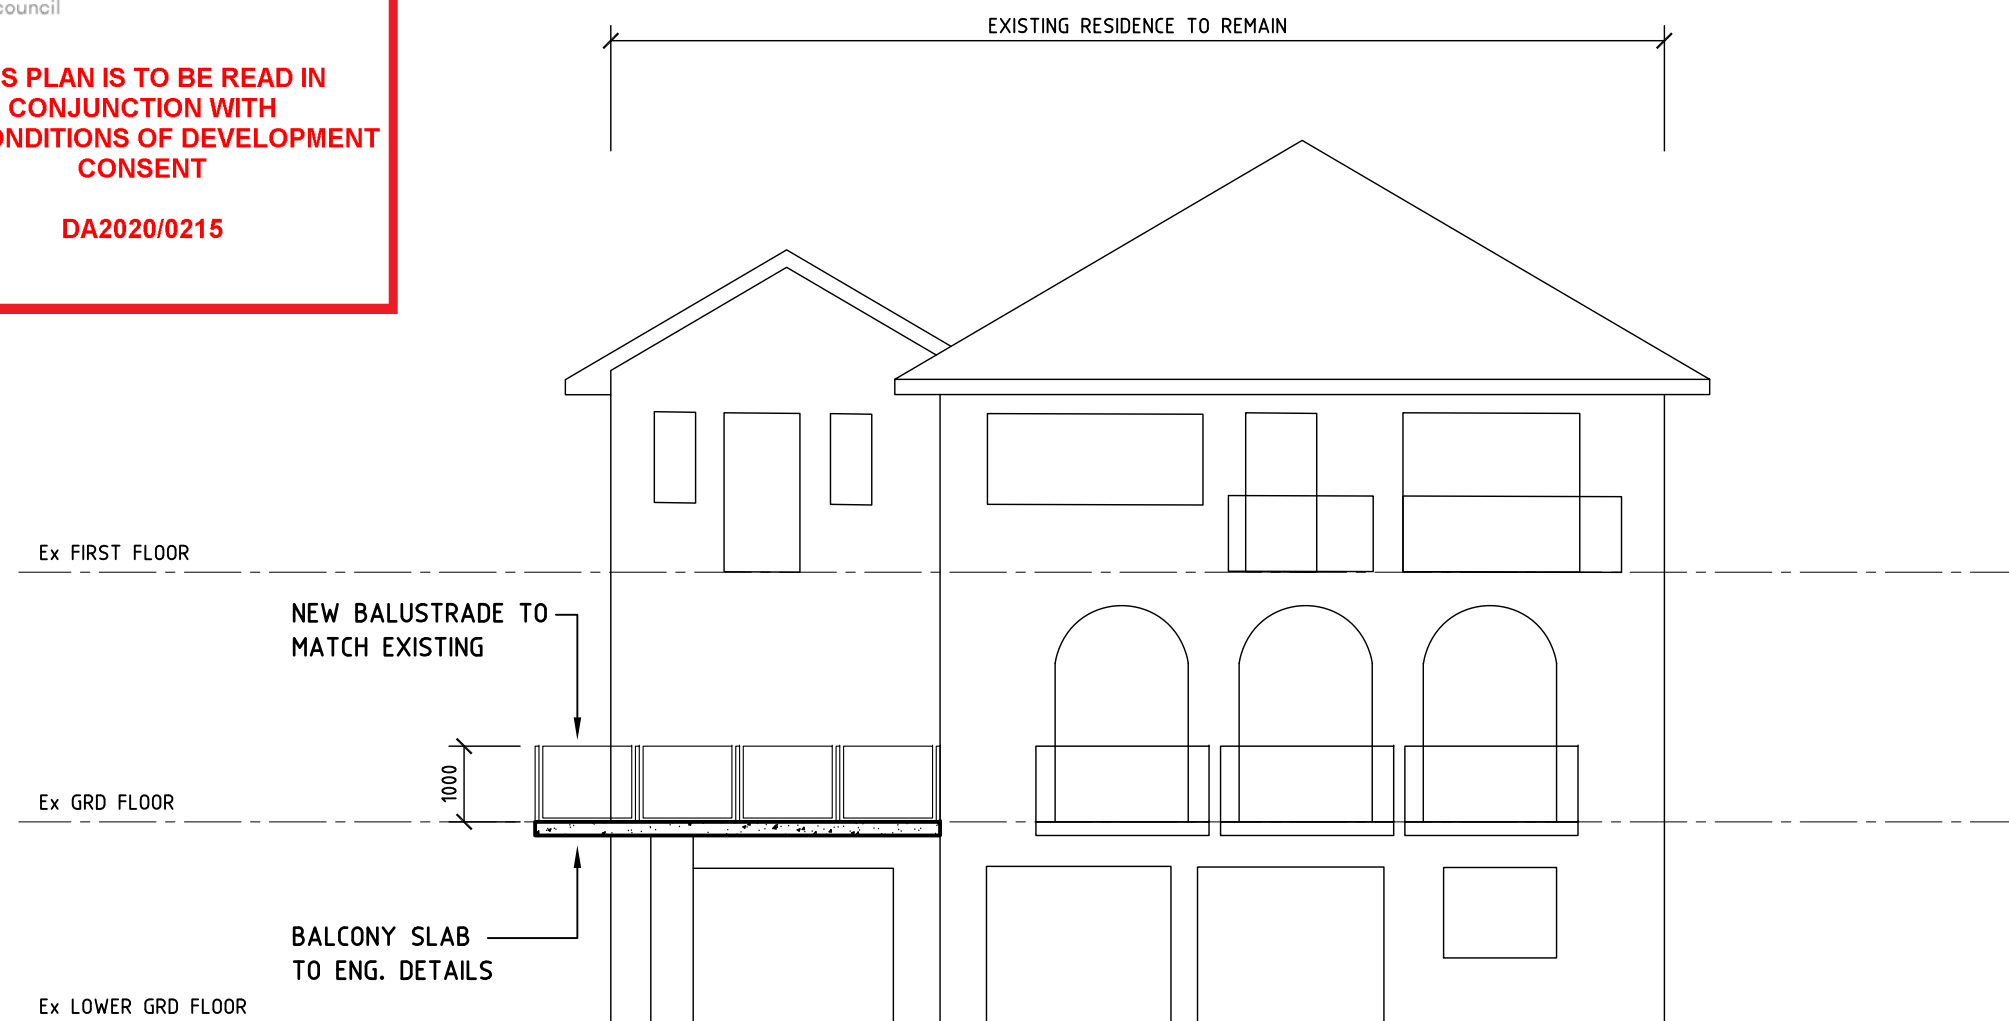

NORTH WEST ELEVATION

 


			Project ALTERATIONS AND ADDITIONS 7 ADDISON ROAD MANLY, NSW	Title NORTH WEST ELEVATION		
				Date NOV. 2019	Scale 1:100	Drawn A.C.W.
A	ISSUED FOR CONSTRUCTION	07.11.19		Job Number 04 / 19	Drawing WD05	Rev A
Client Mr M WILLIAMS						




northern
beaches
council

THIS PLAN IS TO BE READ IN
CONJUNCTION WITH
THE CONDITIONS OF DEVELOPMENT
CONSENT

DA2020/0215

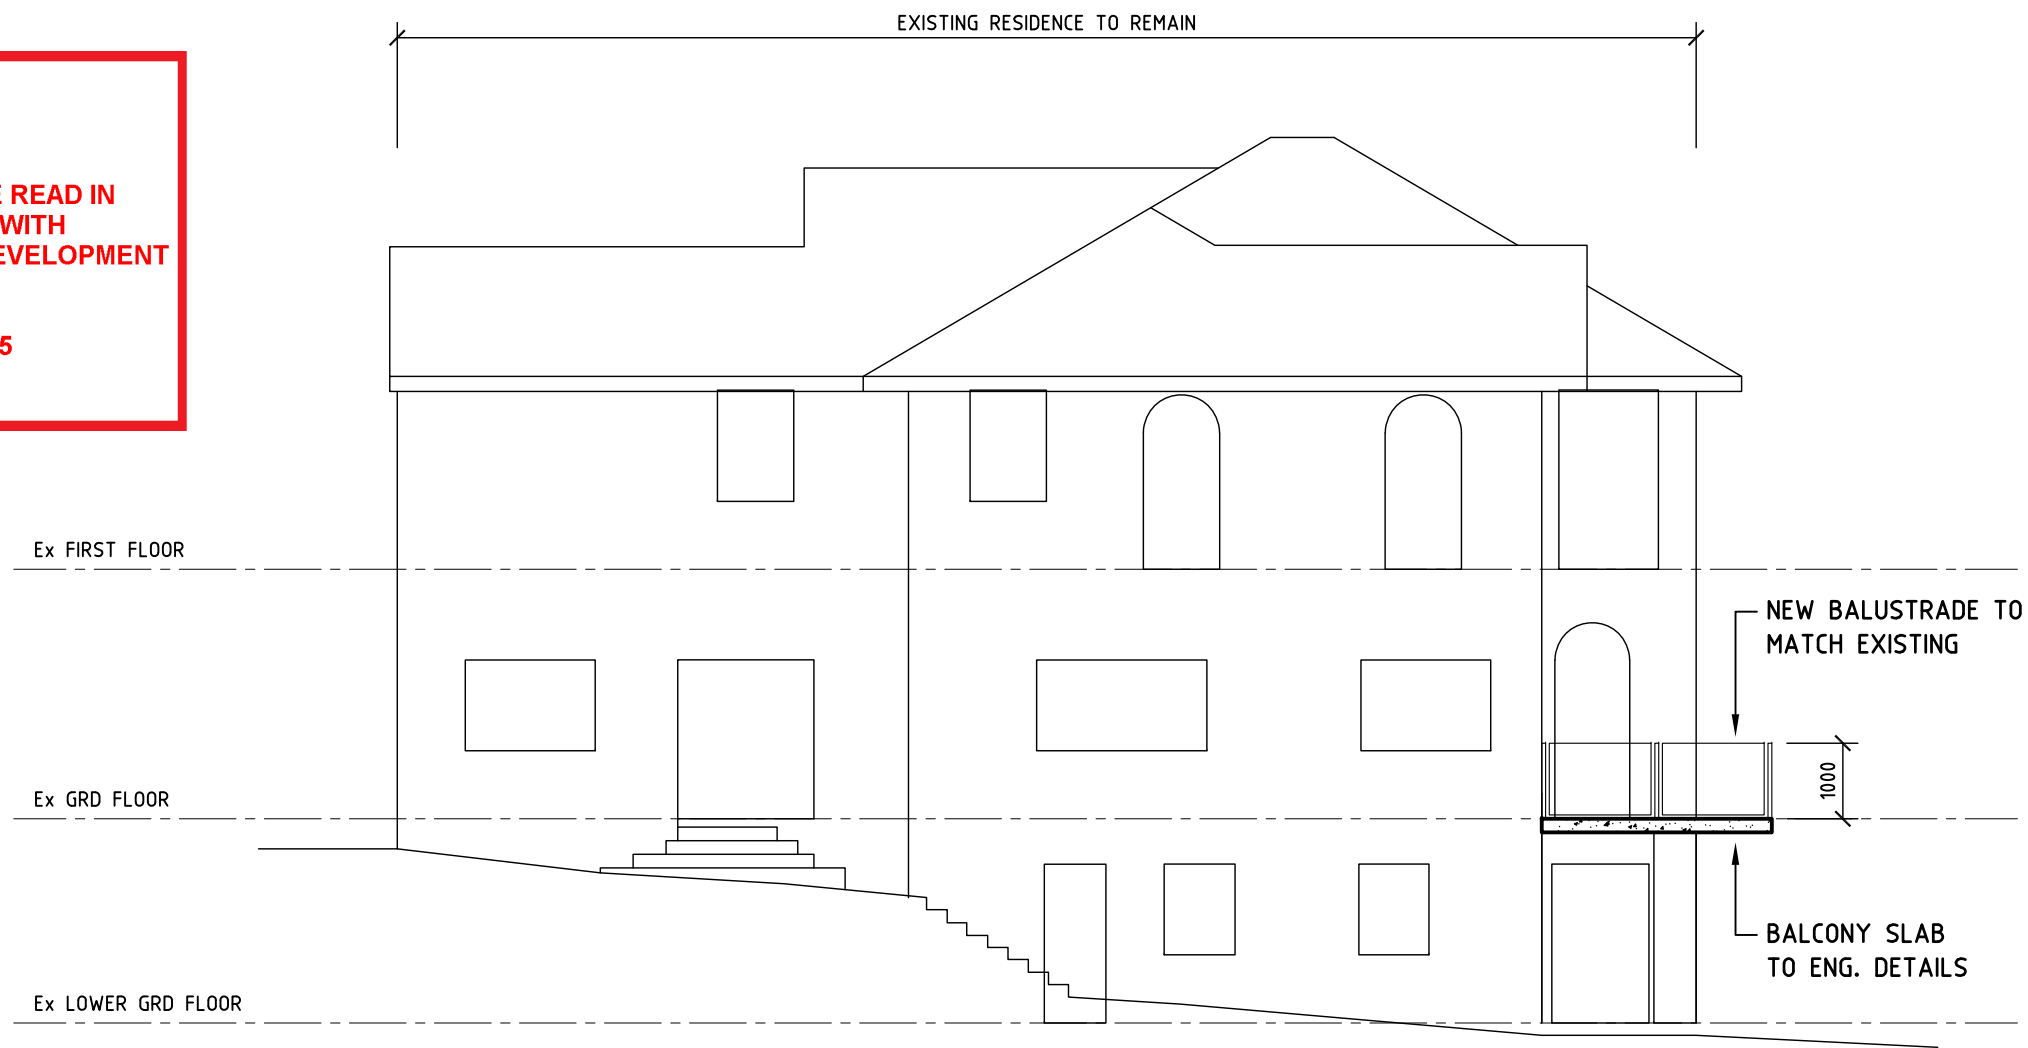

NORTH EAST ELEVATION

 


			Project ALTERATIONS AND ADDITIONS 7 ADDISON ROAD MANLY, NSW	Title		
				NORTH EAST ELEVATION		
A	ISSUED FOR CONSTRUCTION	07.11.19				
Client Mr M WILLIAMS			Date NOV. 2019			
			Scale 1:100			
			Drawn A.C.W.			
			Job Number 04 / 19			
			Drawing WD06			
			Rev A			



northern
beaches
council

THIS PLAN IS TO BE READ IN
CONJUNCTION WITH
THE CONDITIONS OF DEVELOPMENT
CONSENT


DA2020/0215

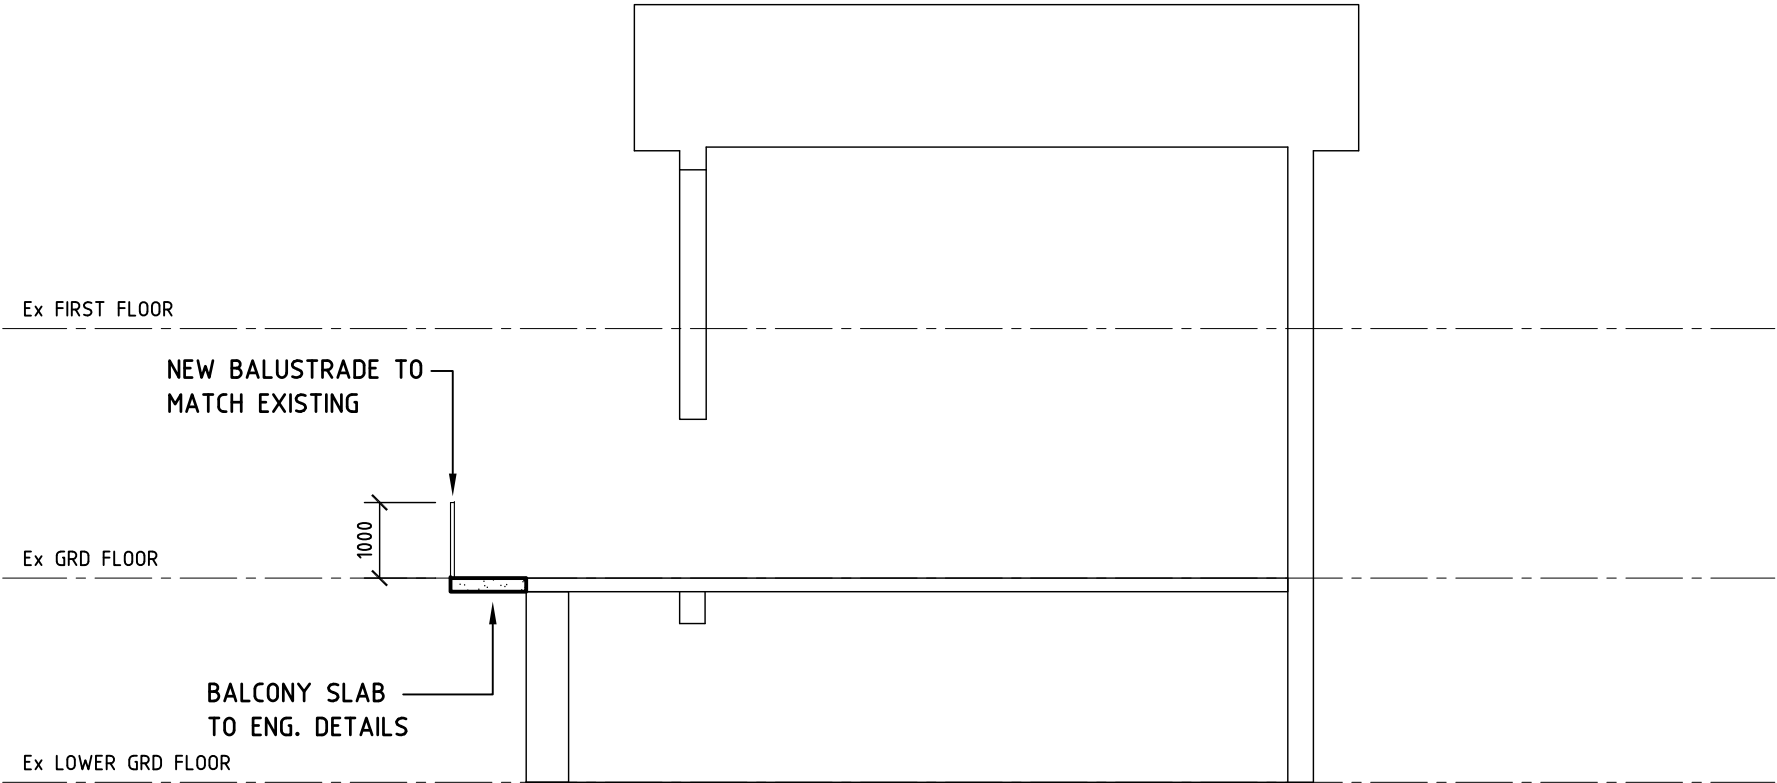

SECTION A
WD02 WD03 WD04



			Project ALTERATIONS AND ADDITIONS 7 ADDISON ROAD MANLY, NSW	Title		
				SECTION		
A	ISSUED FOR CONSTRUCTION	07.11.19				
Client Mr M WILLIAMS				Date NOV. 2019	Scale 1:100	Drawn A.C.W.
				Job Number 04 / 19	Drawing WD07	Rev A

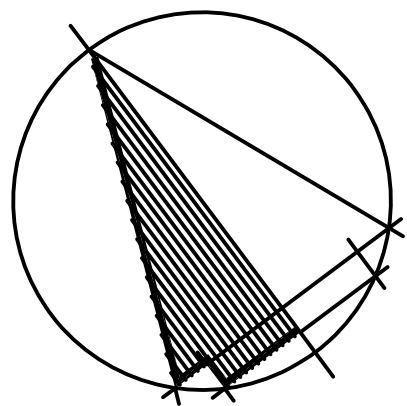

 northern
beaches
council

**THIS PLAN IS TO BE READ IN
CONJUNCTION WITH
THE CONDITIONS OF DEVELOPMENT
CONSENT**

DA2020/0215

