


DUFFY'S FOREST

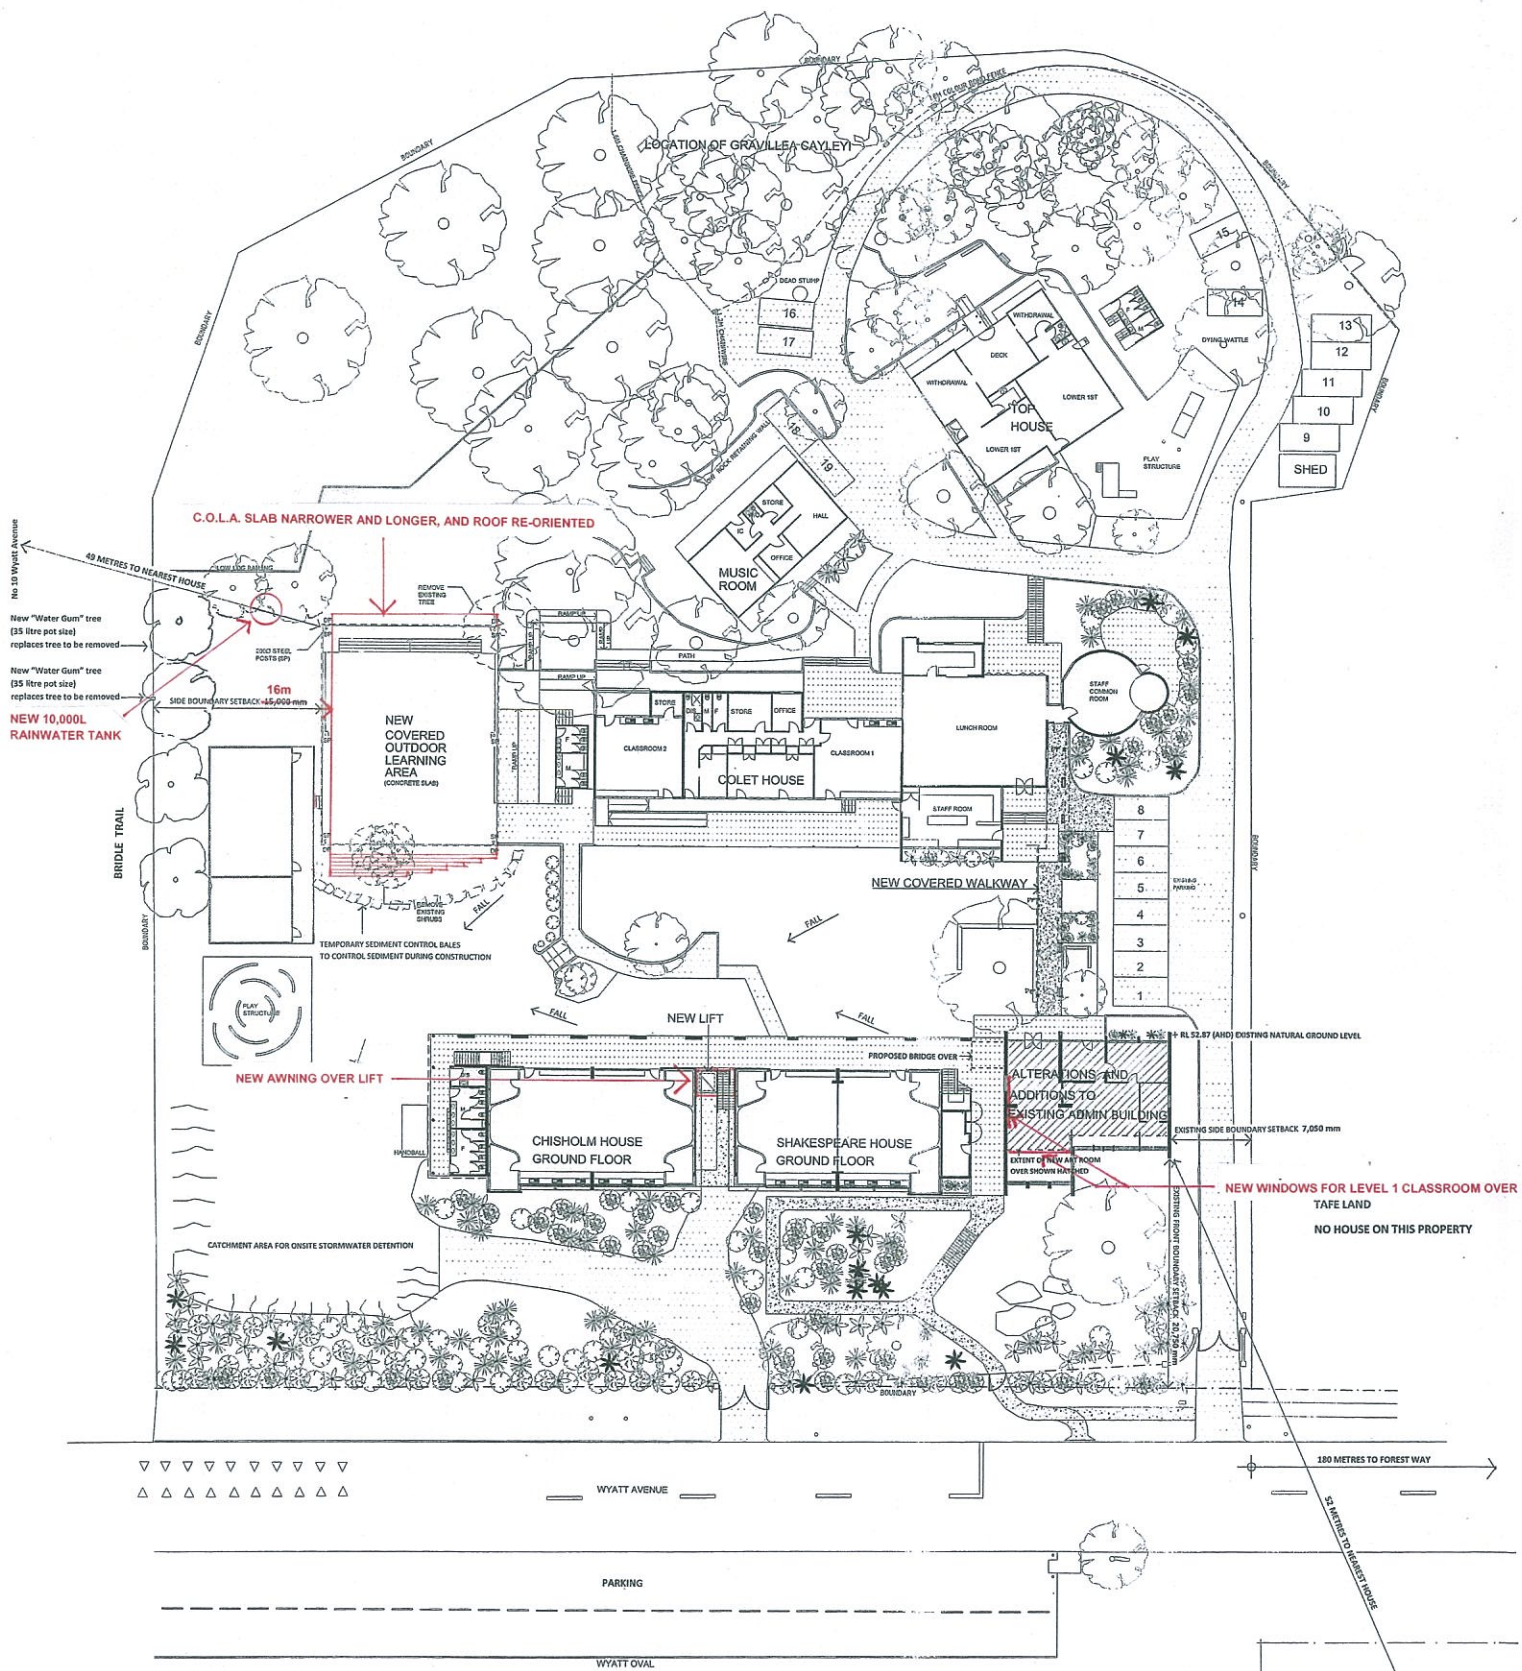

GENERAL NOTES

[illegible]

PLANTING NOTES

- **Plants**
 - **Plants** are members of 2 parts of the plant kingdom:
 - **Angiosperms** (flowering plants) make up 80% of the plants on earth. They have seeds that are enclosed in a fruit.
 - **Gymnosperms** (nonflowering plants) make up 20% of the plants on earth. They have seeds that are not enclosed in a fruit.
MAINTENANCE

[illegible][illegible]

Proposed new area is a percentage of existing gross floor area
113/1759 = 6.4% = LOW INTENSITY, LOW IMPACT
(PROPOSAL CAN BE DEALT WITH UNDER CLAUSE 16 -
alterations and additions to existing development)

templum design architects

21 Rosebery St, Mosman NSW 2088
 Nominated Architect Demetrius Condos B.Arch (Hons) AIA
 Reg. No. 6355


ALTERATIONS AND ADDITIONS TO ADMIN BUILDING

For John Colet School, No.6 to 8 Wyatt Avenue, Belrose 2085
Lot 1, DP 601101

SITE PLAN / SITE ANALYSIS
JC/AB - DA/DWG 1000 rev. A

Scale: 1:200 at B1
Date: 19/10/2011

CHISHOLM HOUSE NEW LIFT NEW ROOF OVER LIFT SHAKESPEARE HOUSE NEW BRIDGE ADMIN BUILDING

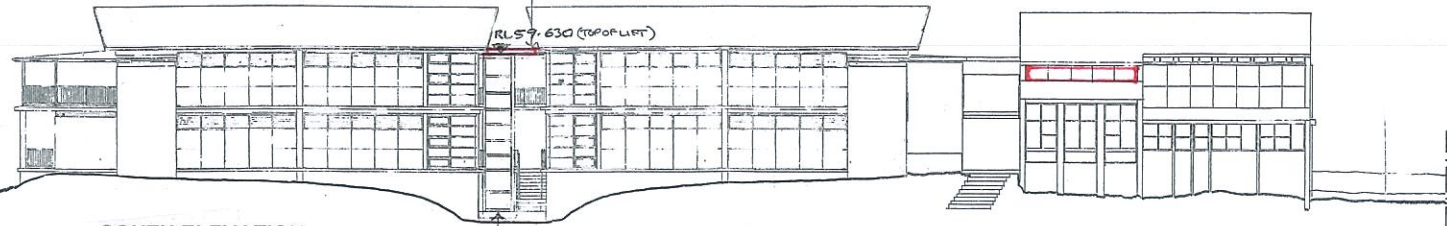


SOUTH ELEVATION


NEW GLASS-ENCLOSED LIFT

NEW ROOF OVER LIFT and NEW WINDOW TO ADMIN BUILDING


COLA

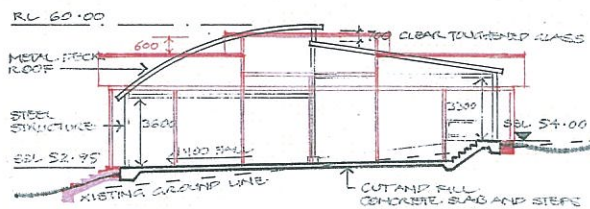


SECTION

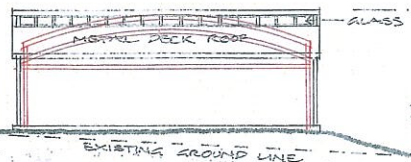


NORTH ELEVATION

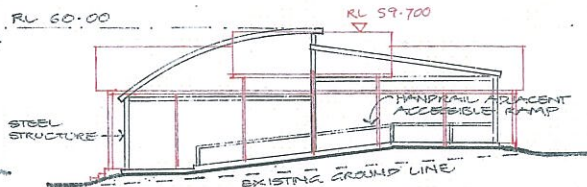

EAST ELEVATION

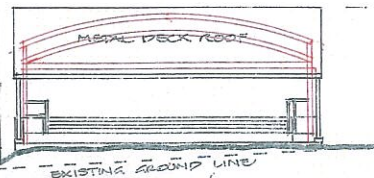


SOUTH ELEVATION

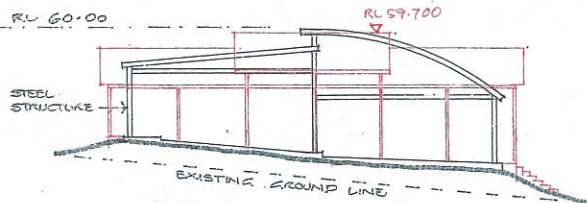

WEST ELEVATION

NEW ROOF OVER LIFT

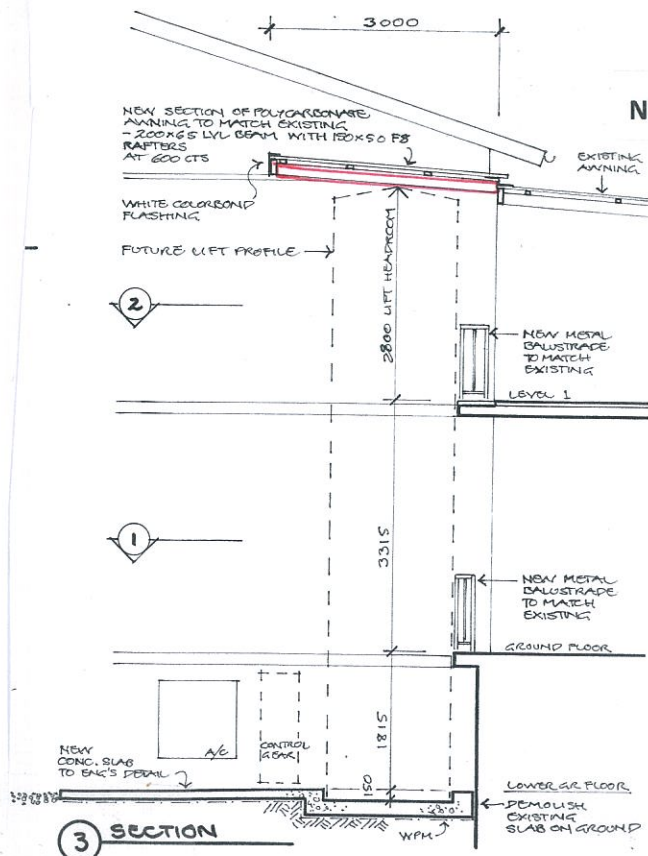

SECTION

templum design architects

21 Rosebery St, Mosman NSW 2088
Nominated Architect: Demetrius Condos B.Arch (Hons) AIA
Reg. No. 5355

SECTION 96 TO ADMIN BUILDING AND COLA

For John Colet School, No.6 to 8 Wyatt Avenue, Belrose 2085
Lot 1, DP 601101

NOTIFICATION PLANS

JC/AB - DA/DWG 0000 rev: -

Scale: NTS at A4
Date: 14/11/2012