


- NOTES**
1. THE BOUNDARIES HAVE NOT BEEN MARKED
  2. BOUNDARIES WITHIN THIS FILE HAVE BEEN ADDED FROM DCDB DATA OBTAINED FROM NSW LAND REGISTRY SERVICES AND ARE APPROXIMATE ONLY
  3. ORIGIN OF LEVELS ON A.H.D. IS TAKEN FROM PM 715 R.L. 1.85 (A.H.D.) IN BALGOWLAH ROAD
  4. NO INVESTIGATION OF UNDERGROUND SERVICES HAS BEEN MADE. ALL RELEVANT AUTHORITIES SHOULD BE NOTIFIED PRIOR TO ANY EXCAVATION ON OR NEAR THE SITE
  5. BEARINGS SHOWN ARE MGA (MAP GRID OF AUSTRALIA) ADD APPROX. 1°00' FOR TRUE NORTH




REFER TO NOTES AND LEGEND

Revision	Date	Description	Reference
D	00/00/00	-	00
C	00/00/00	-	00
B	13/09/19	PLAN AMENDED	50768 001
A	05/09/19	PROPOSED SOLAR PANELS ADDED	50768 001

 


Client NORTHERN BEACHES COUNCIL  
 Drawing title PLAN OF ROOF SURVEY OVER ANDREW BOY CHARLTON AQUATIC CENTRE, KENNETH ROAD, MANLY

datum AHD  
 reference number 50768 001DT  
 site Area -----m<sup>2</sup>  
 scale 1:300 @A1  
 LGA LGA  
 date of survey 00/00/19  
 SHEET 1 OF 1

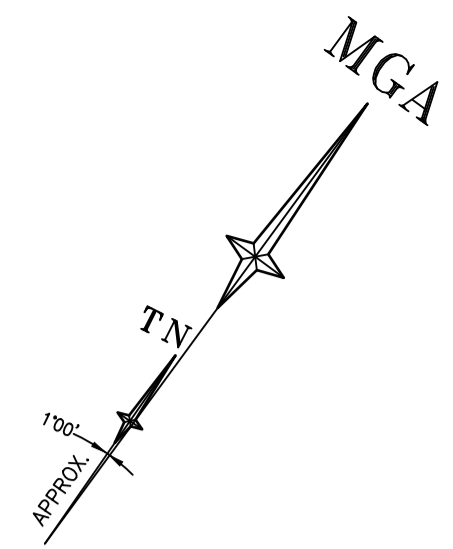

 DENOTES PROPOSED SOLAR PANELS

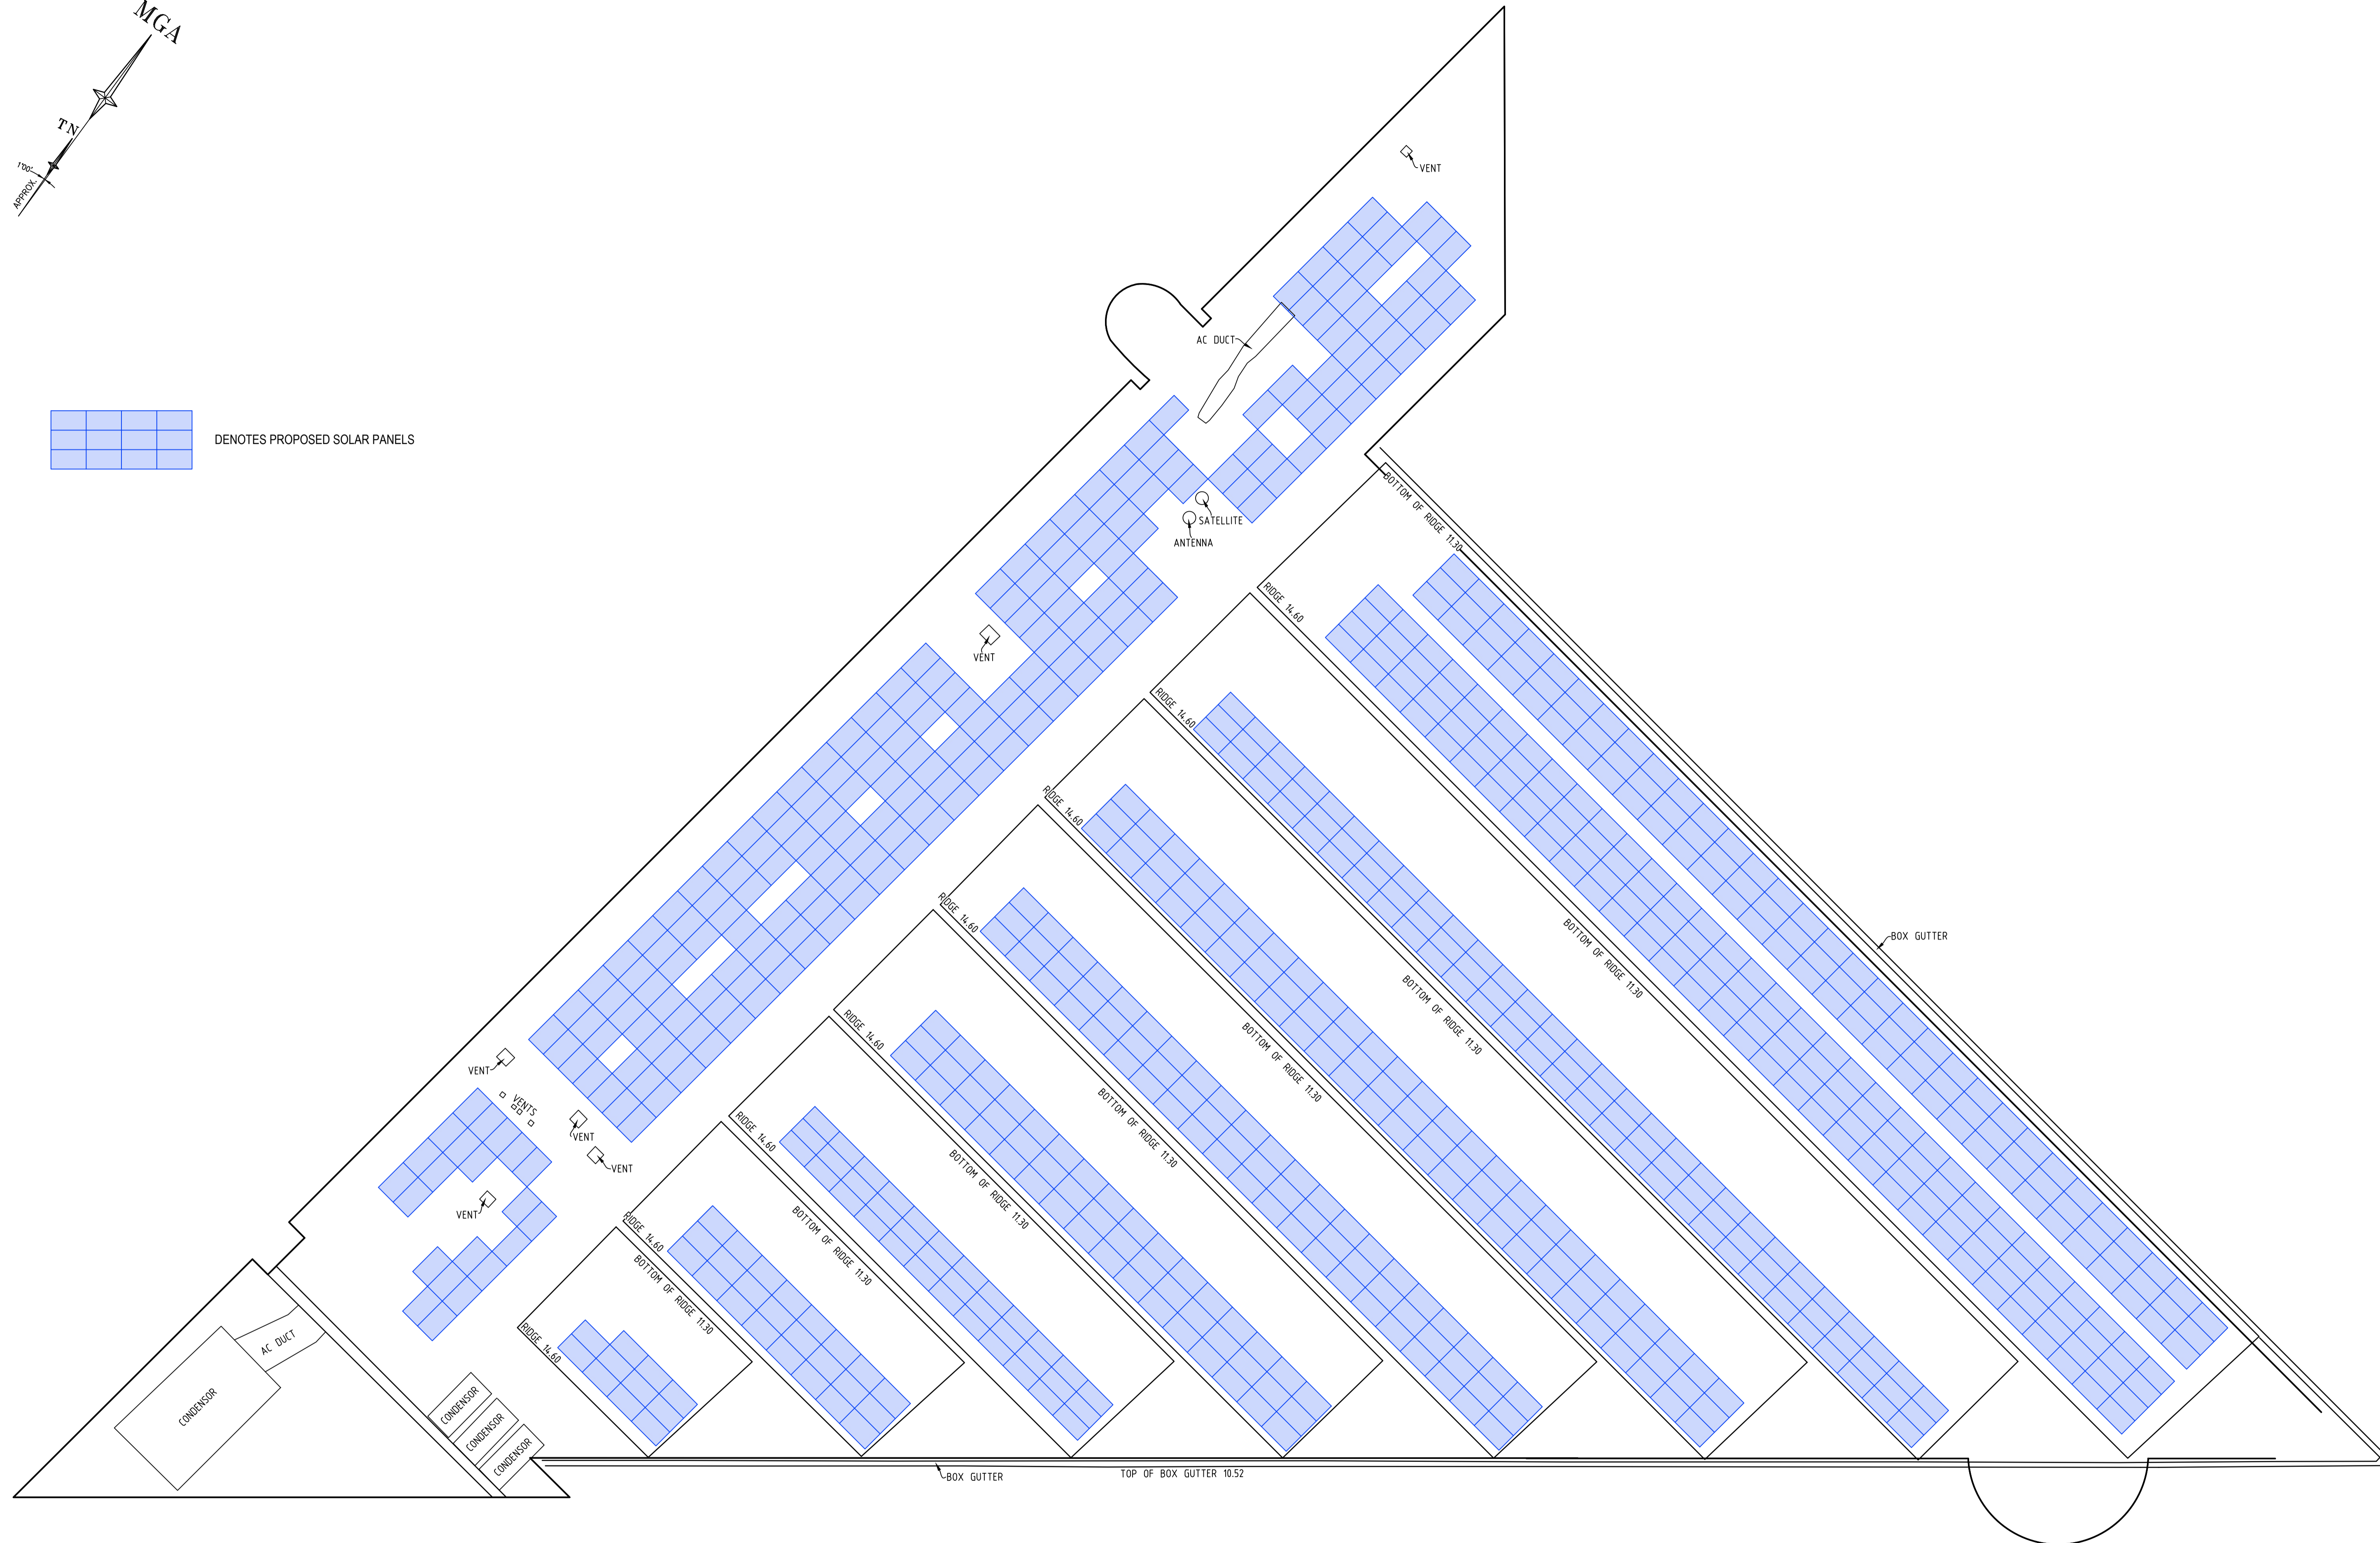

SEE SHEET 1 FOR LEGEND & NOTES

Revision	Date	Description	Reference
D	00/00/00	-	00
C	00/00/00	-	00
B	13/09/19	PLAN AMENDED	50768 001
A	05/09/19	PROPOSED SOLAR PANELS ADDED	50768 001




Client NORTHERN BEACHES COUNCIL  
 Drawing title PLAN OF ROOF SURVEY OVER ANDREW BOY CHARLTON  
 AQUATIC CENTRE, KENNETH ROAD, MANLY


datum AHD  
 site Area -----m<sup>2</sup>  
 LGA LGA

reference number 50768 001DT  
 scale 1:150 @A1  
 date of survey 00/00/19


SHEET OF 2

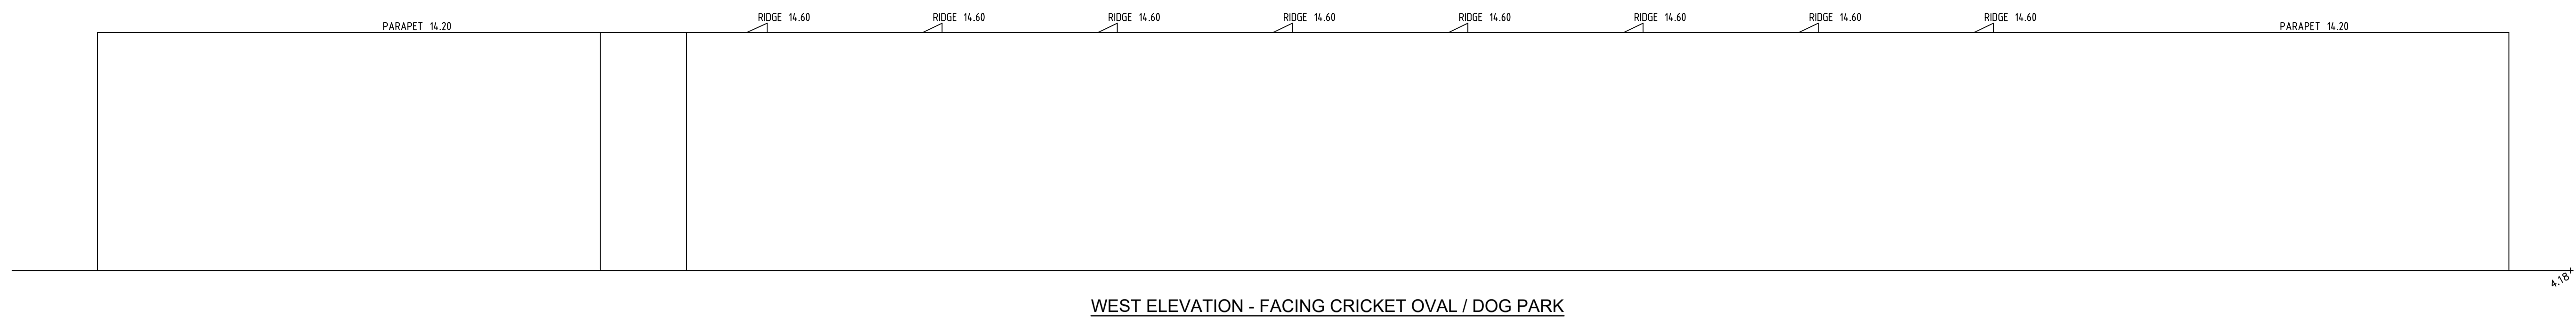

WEST ELEVATION - FACING CRICKET OVAL / DOG PARK

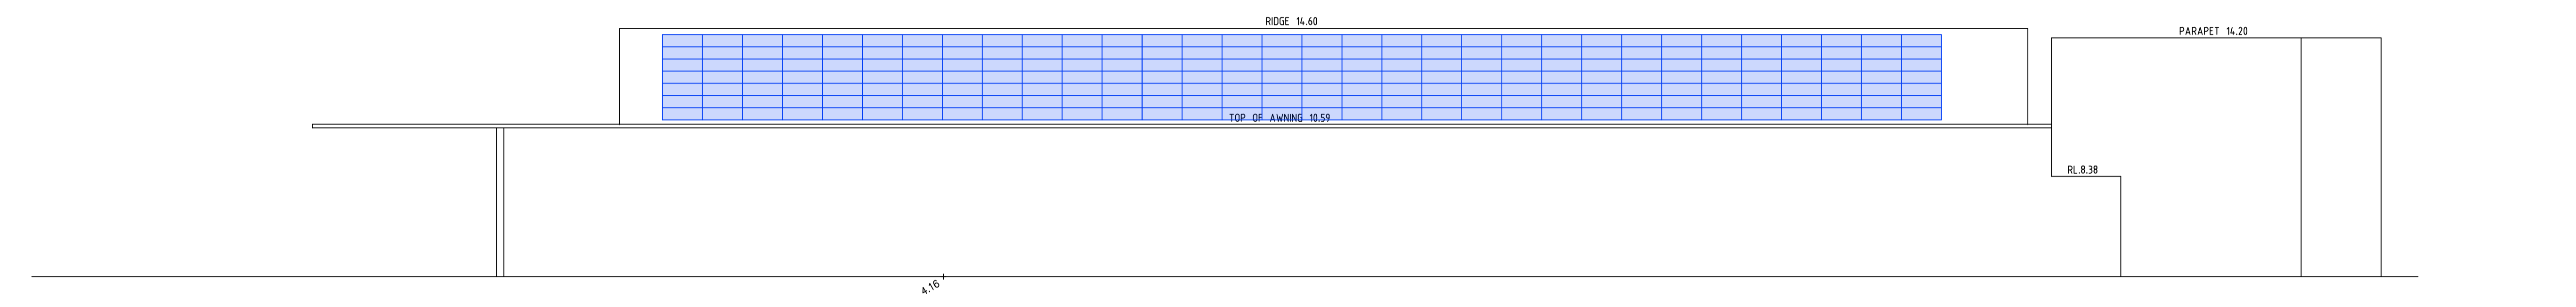

NORTH ELEVATION - FACING OUTDOOR 50m POOL

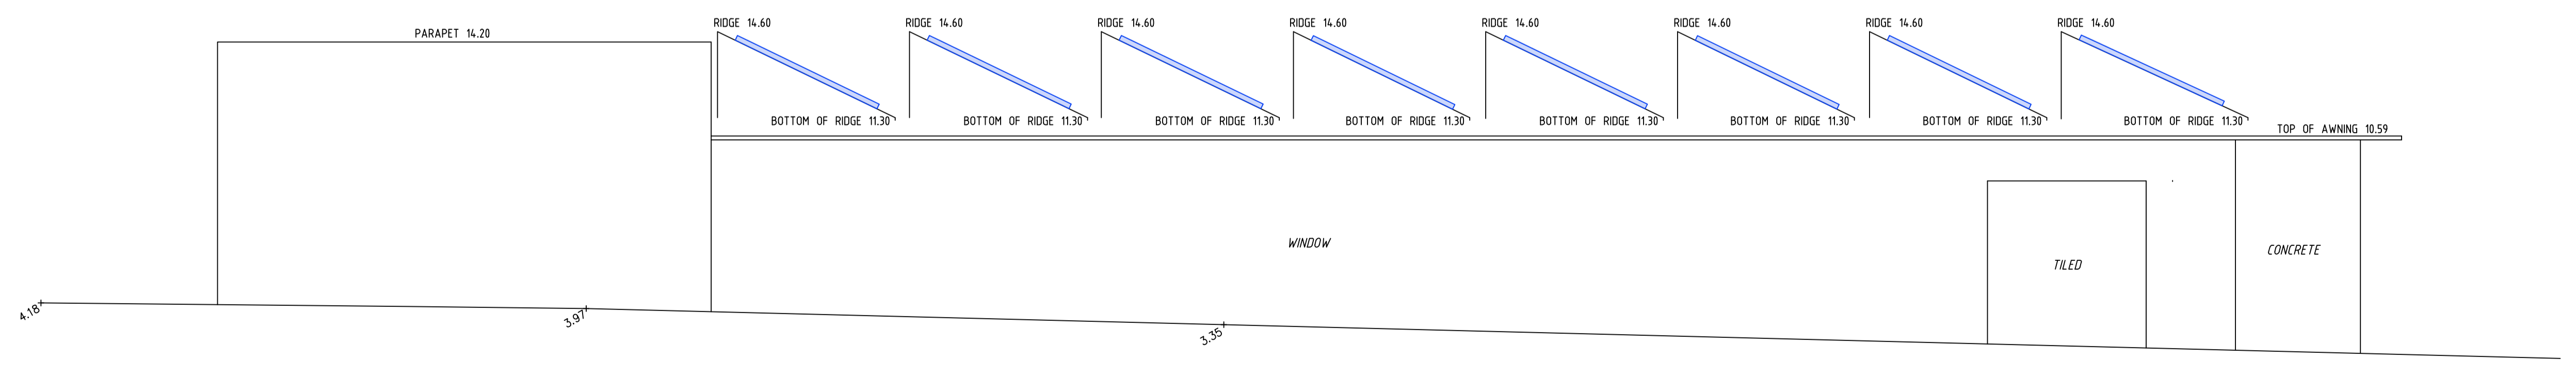

SOUTH ELEVATION - FACING BALGOWLAH ROAD



SEE SHEET 1 FOR LEGEND & NOTES

Revision	Date	Description	Reference
D	00/00/00	-	00
C	00/00/00	-	00
B	13/09/19	PLAN AMENDED	50768 001
A	05/09/19	PROPOSED SOLAR PANELS ADDED	50768 001



Client NORTHERN BEACHES COUNCIL  
 Drawing title PLAN OF ROOF SURVEY OVER ANDREW BOY CHARLTON AQUATIC CENTRE, KENNETH ROAD, MANLY

datum AHD  
 reference number 50768 001DT  
 site Area m<sup>2</sup>  
 scale 1:150 @A1  
 LGA date of survey 00/00/19  
 SHEET 3 OF ...