



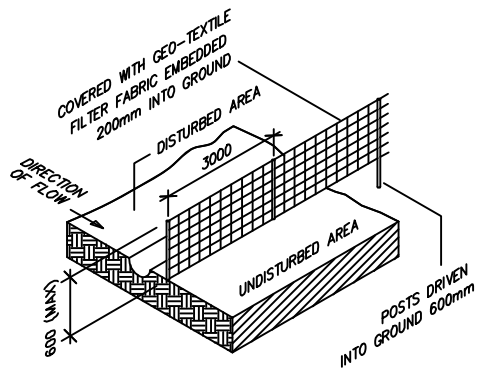

SEDIMENT FENCE DETAIL
NOT TO SCALE

POWDERWORKS ROAD

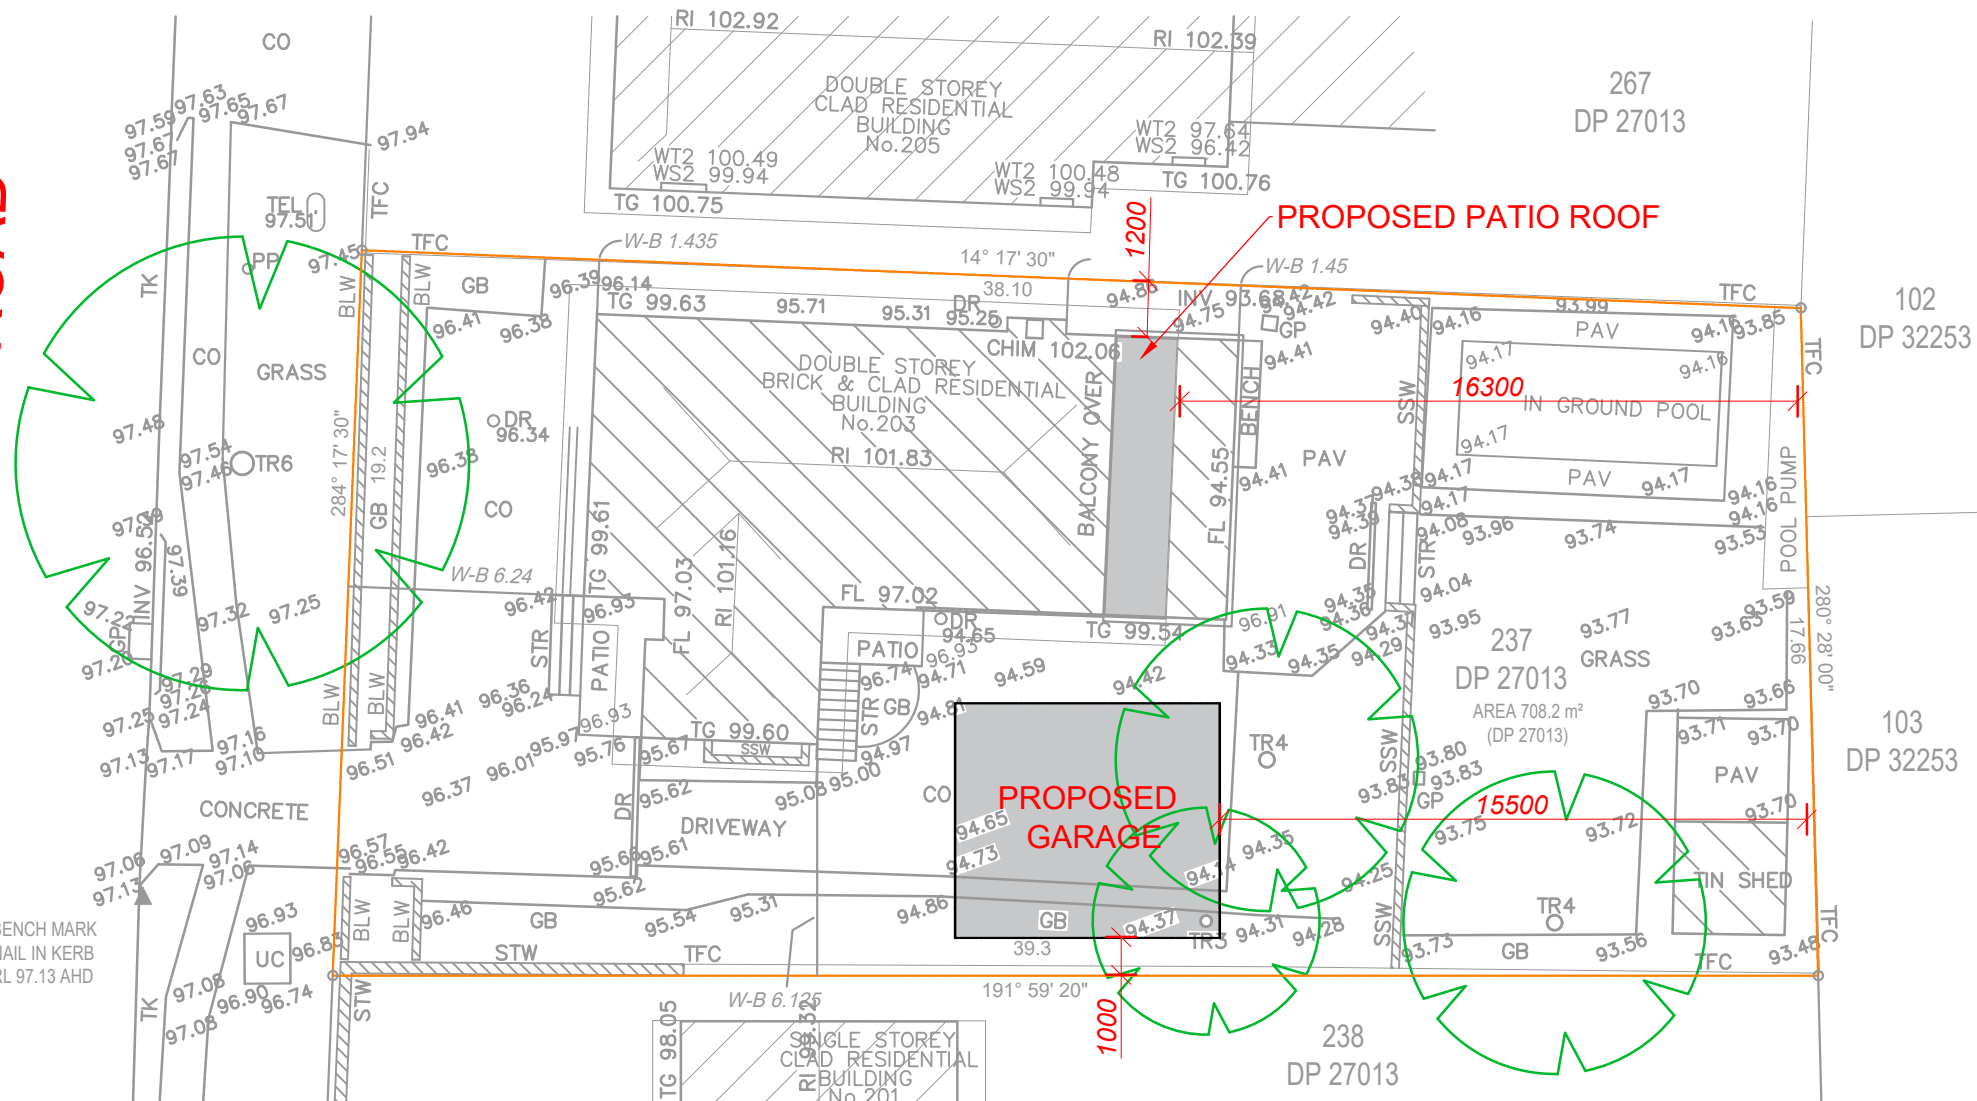

DIAL BEFORE YOU DIG

NOTES:

BUILDER TO ENSURE THE EXACT LOCATIONS OF THE SERVICES PRIOR TO THE START OF ANY CONSTRUCTION WORK. BUILDER MUST CALL 'DIAL BEFORE YOU DIG' TO THE TO CONFIRM THE THE LOCATIONS OF THE EXISTING SERVICES.

IN THE EVENT THAT ANY SERVICES MAY BE AFFECTED WITH STRUCTURAL WORK, STRUCTURAL ENGINEER TO BE NOTIFIED AND CONSULTED IMMEDIATELY FOR REVIEWING THE STRUCTURAL DETAILS.

SITE PLAN/SITE ANALYSIS


Site Plan: 1 : 200


Copyright © This Drawing remains the property of Connect Drafting until invoice for these plans are paid in full and may not be used or reproduced until invoice paid in full. DO NOT SCALE from Drawing. All dimensions are in millimeters and are to be verified onsite prior to construction.

AMENDMENT	ISSUE	PROPOSED	FOR
22/12/20	PRELIMINARY ISSUE	A	GARAGE/PATIO ROOF
			JAMIE & NICHOLE COOK
			AT SITE ADDRESS
			203 POWDERWORKS ROAD, ELANORA HEIGHTS
			DRAWING
			NOTIFICATION PLAN-1
			LOT NO
			237
			DP
			27013
			DATE
			22/12/20
			SCALE
			1 : 200
			PROJECT NO
			CD-338/20
			DRAWING NO
			CD-338/20-V1
			SHEET NO
			1 OF 3


CONNECT DRAFTING

ABN : 15 634 029 342 OFFICE : GLENHAVEN - Mob : 0416 931 237
connectdrafting@gmail.com

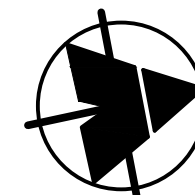

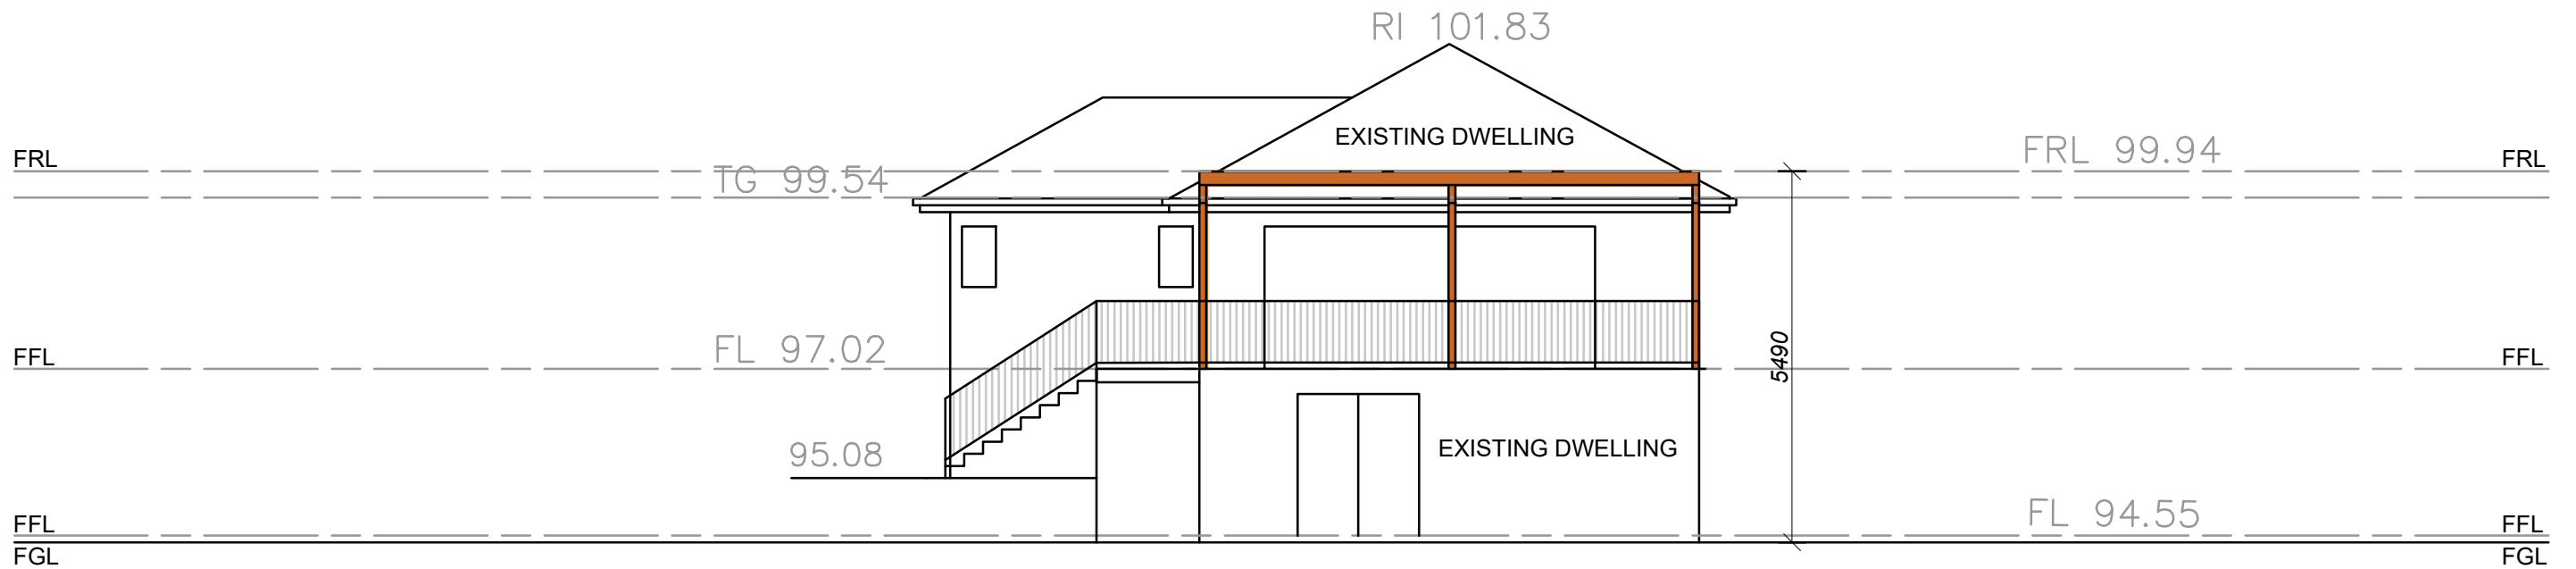

NORTH ELEVATION

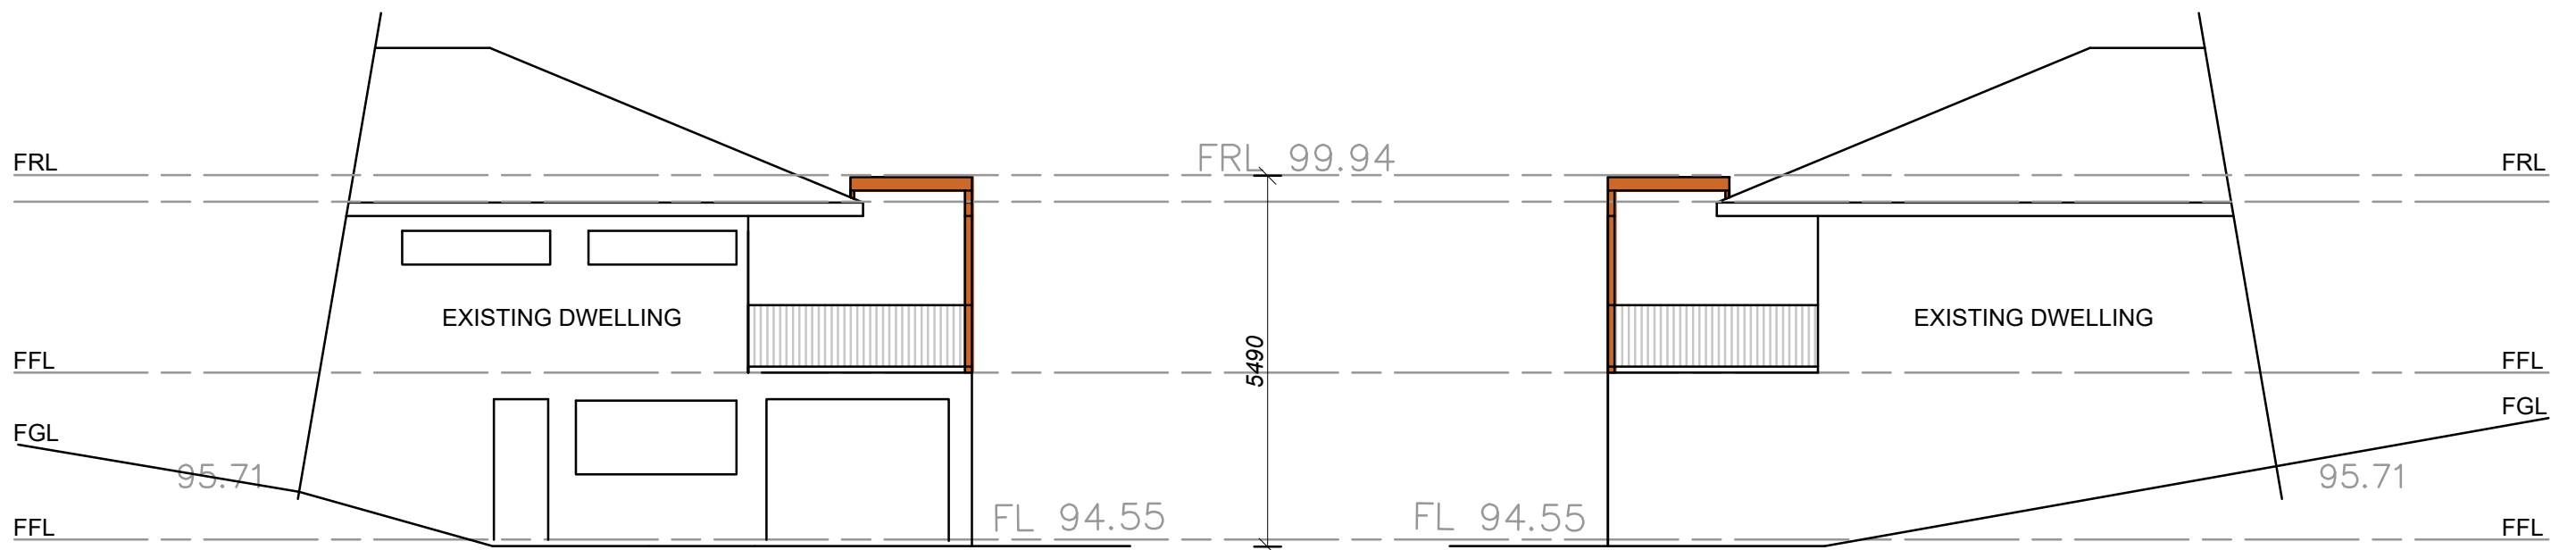

EAST ELEVATION

WEST ELEVATION

Copyright © This Drawing remains the property of Connect Drafting until invoice for these plans are paid in full and may not be used or reproduced until invoice paid in full. DO NOT SCALE from Drawing. All dimensions are in millimeters and are to be verified onsite prior to construction.

22/12/20

PRELIMINARY ISSUE

A

DATE

FINAL ISSUE

NOTE : ALL MEASUREMENTS ARE TO BE CONFIRMED ON SITE PRIOR TO ORDERING/CONSTRUCTION

ALL WORK TO BE CARRIED OUT IN ACCORDANCE WITH RELEVANT AUSTRALIAN STANDARDS AND BUILDING CODES

DIAL BEFORE YOU DIG IS RECOMMENDED

PROPOSED

GARAGE/PATIO ROOF

AT SITE ADDRESS

203 POWDER WORKS ROAD, ELANORA HEIGHTS

DRAWING

NOTIFICATION PLANS-2

DATE

22/12/20

SCALE

1:100

PROJECT NO

CD-338/20

FOR

JAMIE & NICHOLE COOK

LOT NO

237

DP

27013

DRAWING NO

CD-338/20-V1


SHEET NO

2 OF 3

CONNECT DRAFTING


ABN : 15 634 029 342 OFFICE : GLENHAVEN - Mob : 0416 931 237

connectdrafting@gmail.com

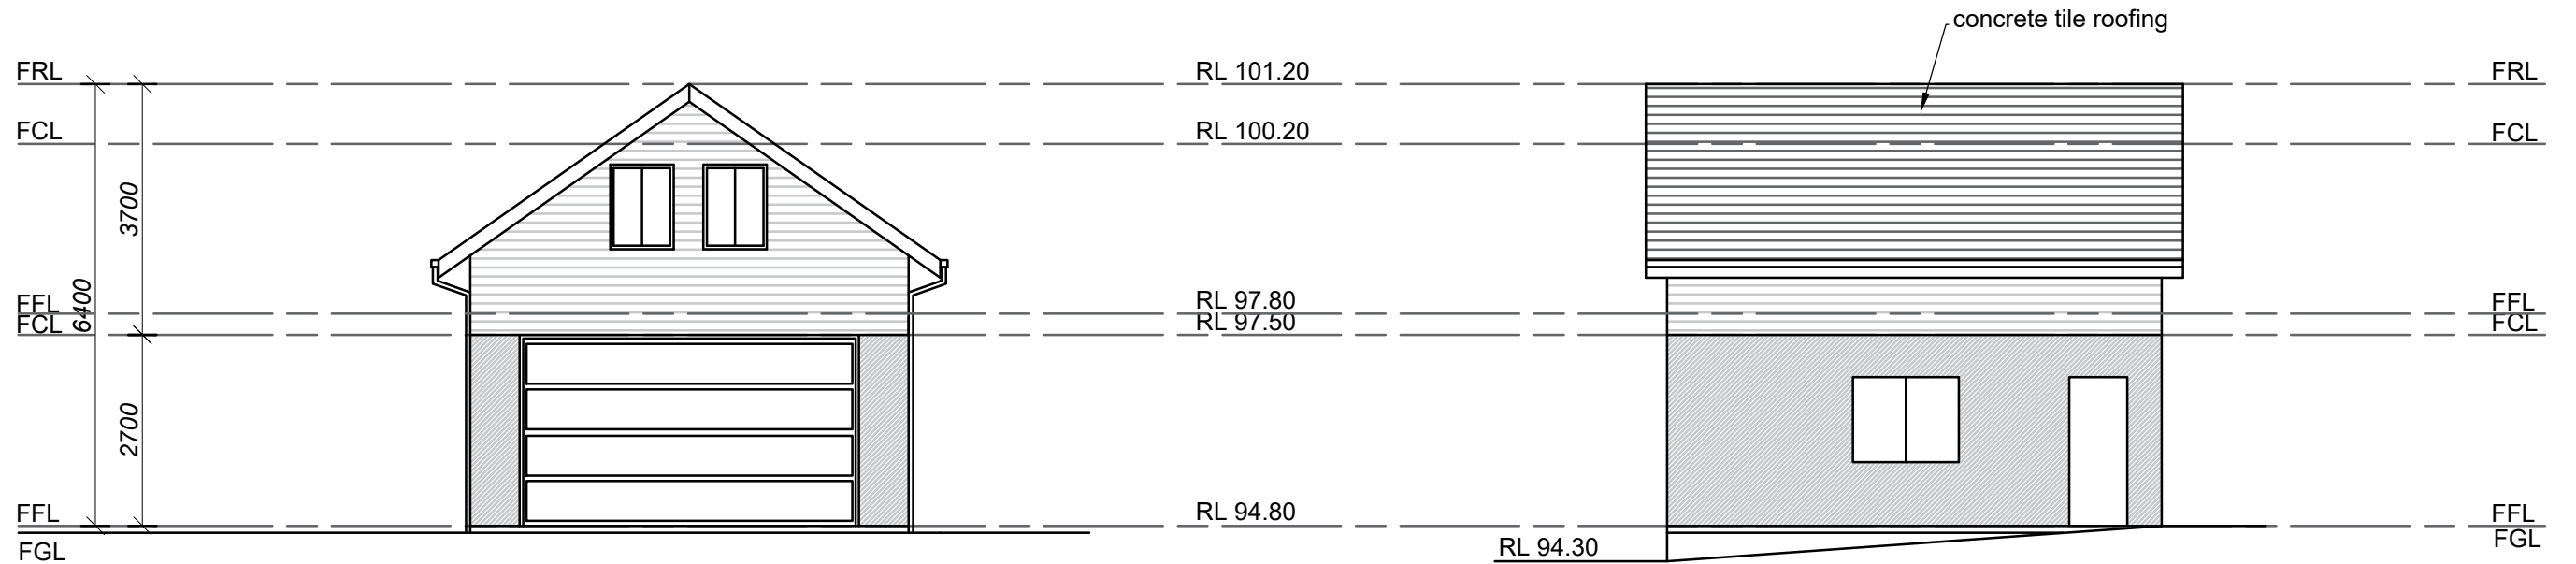

SOUTH ELEVATION

WEST ELEVATION

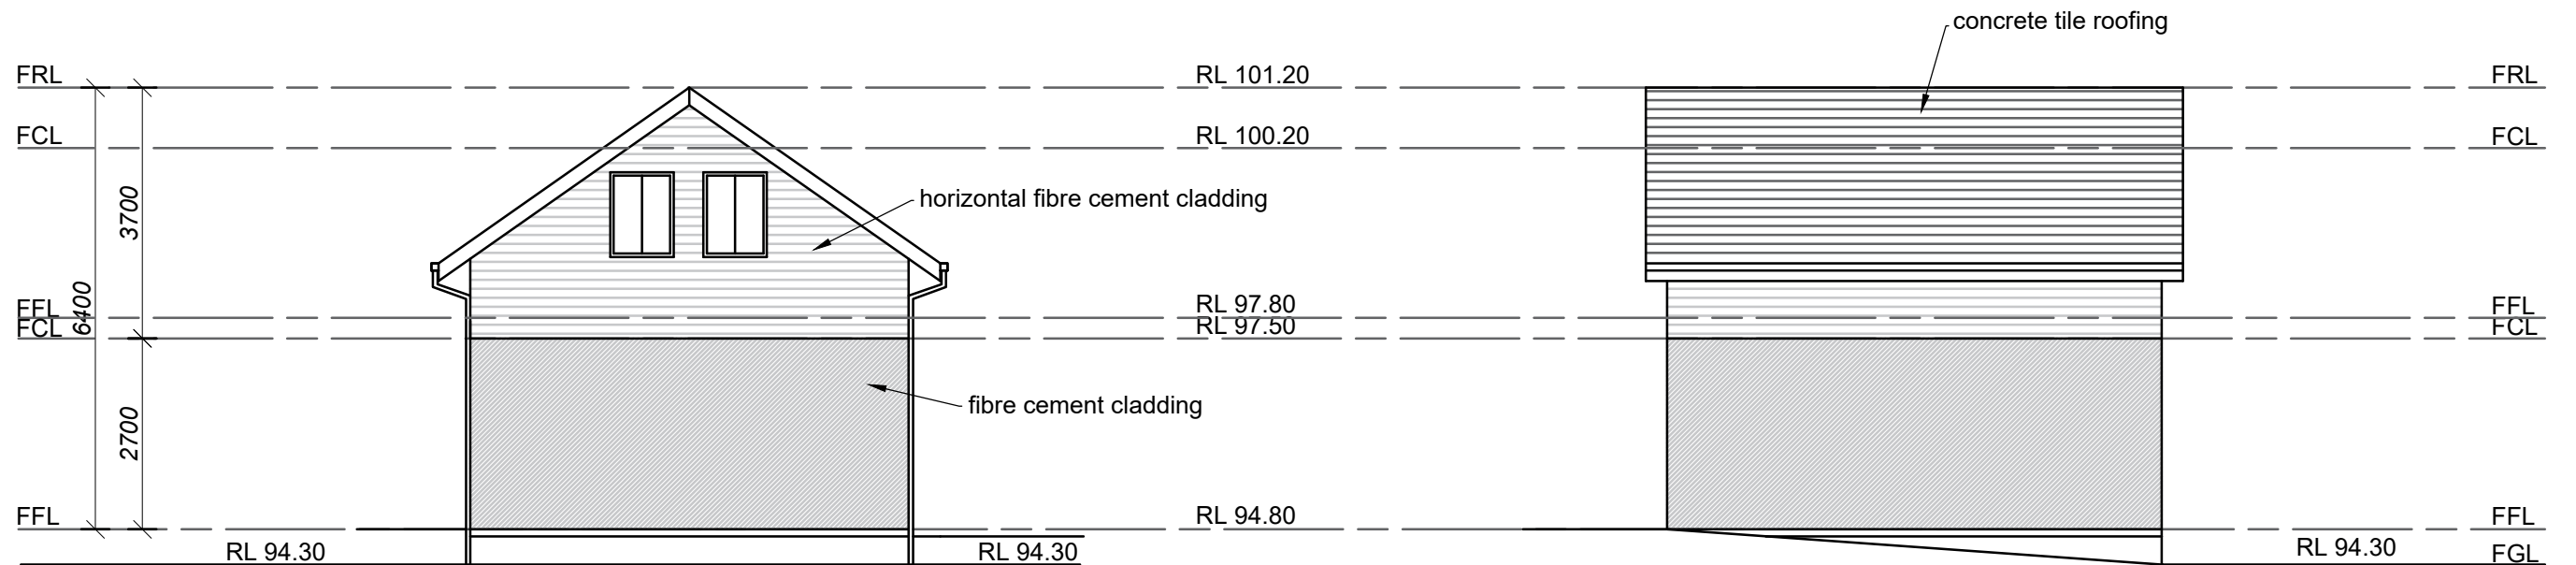

NORTH ELEVATION

EAST ELEVATION

Copyright © This Drawing remains the property of Connect Drafting until invoice for these plans are paid in full and may not be used or reproduced until invoice paid in full. DO NOT SCALE from Drawing. All dimensions are in millimeters and are to be verified onsite prior to construction.

22/12/20	PRELIMINARY ISSUE	A	PROPOSED	GARAGE/PATIO ROOF		FOR	JAMIE & NICHOLE COOK		
DATE	FINAL ISSUE		AT SITE ADDRESS						
NOTE : ALL MEASUREMENTS ARE TO BE CONFIRMED ON SITE PRIOR TO ORDERING/CONSTRUCTION ALL WORK TO BE CARRIED OUT IN ACCORDANCE WITH RELEVANT AUSTRALIAN STANDARDS AND BUILDING CODES DIAL BEFORE YOU DIG IS RECOMMENDED			203 POWDER WORKS ROAD, ELANORA HEIGHTS						
			DRAWING			LOT NO		DP	
			NOTIFICATION PLAN-3			237		27013	
DATE		SCALE		PROJECT NO		DRAWING NO		SHEET NO	
22/12/20		1:100		CD-338/20		CD-338/20-V1		3 OF 3	

CONNECT DRAFTING

ABN : 15 634 029 342 OFFICE : GLENHAVEN - Mob : 0416 931 237
connectdrafting@gmail.com