

CLARENDON "TRIANGLE VILLAGE SIGN"



CLARENDON. DISPLAY FLAG POLE



CLARENDON DISPLN "HOUSE NAME"

**Clarendon
Homes**

Sherwood 42

Gallery Facade

Sapphire Inclusions with Upgrades

4 |  | 2.5 |  | 2 

Lifestyle Options


Alfresco

350mm.

THIS PLAN TO BE READ IN
CONJUNCTION WITH


DA2018/1323

NORTHERN BEACHES COUNCIL

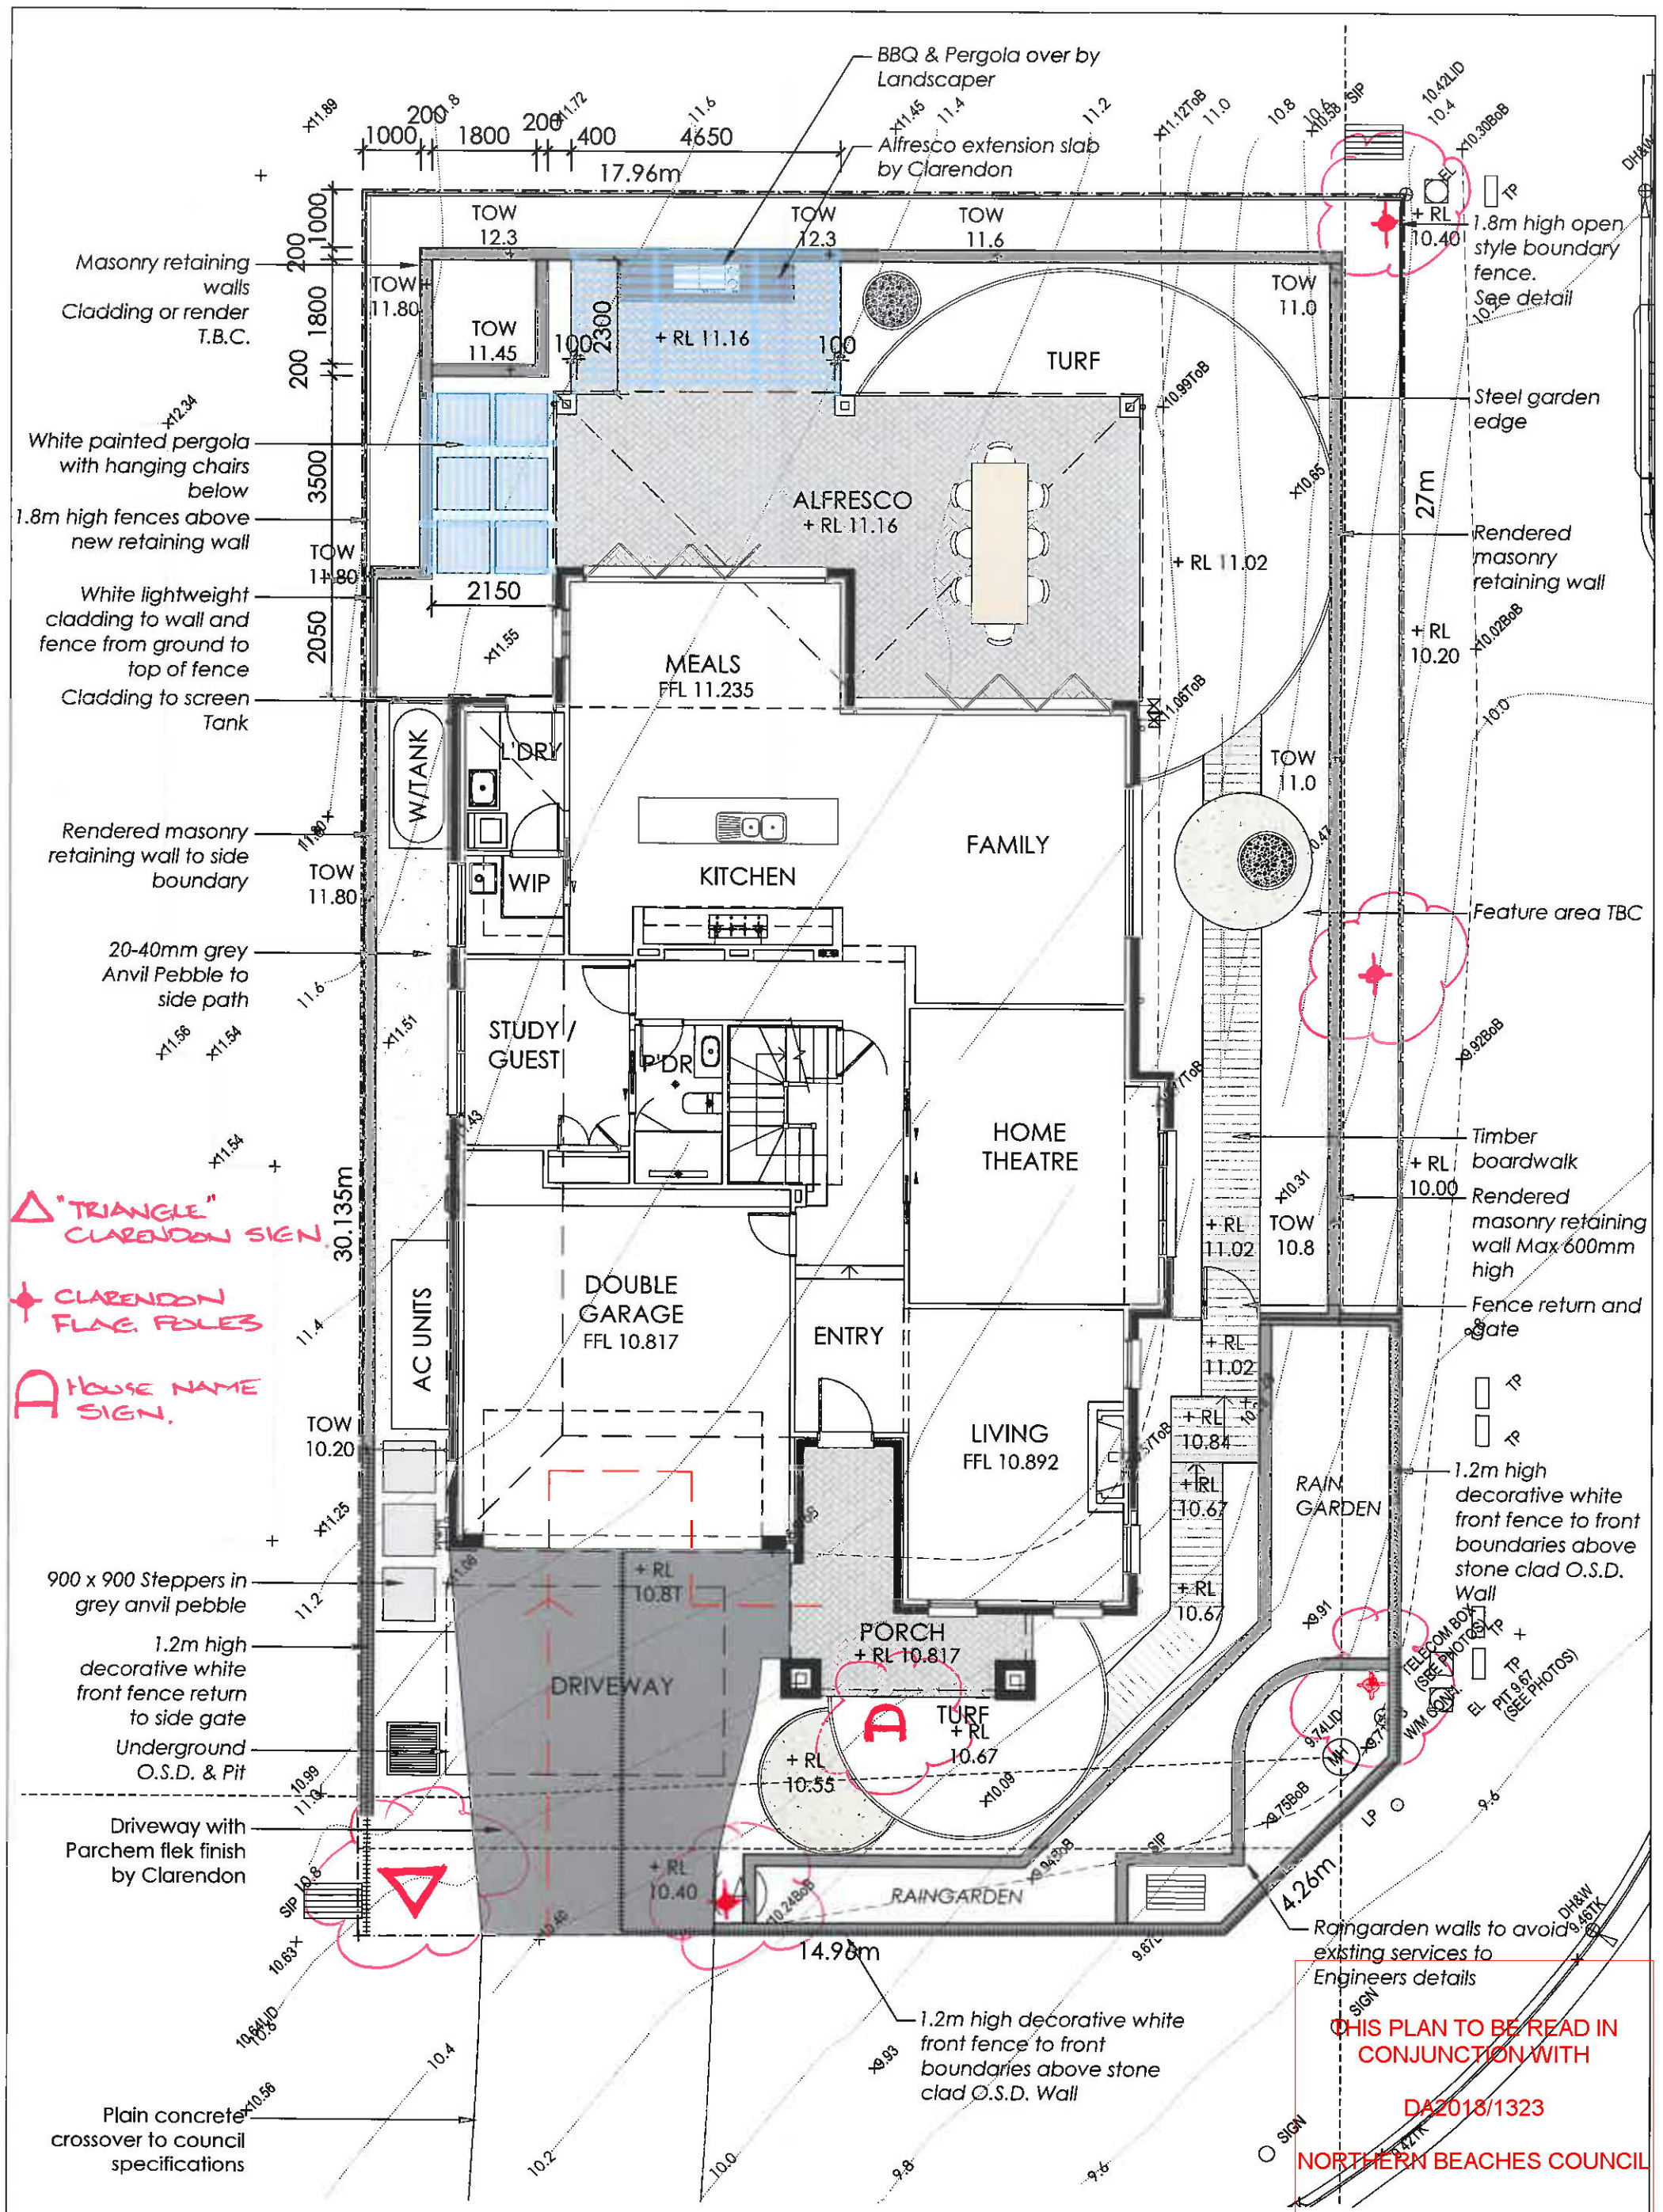

REVISION	DESCRIPTION	DRAWN	CHECKED	DATE
A	SUBMITTED TO CLIENT FOR COMMENT	MD	MD	23-03-18
B	SUBMITTED TO CLIENT FOR COMMENT	MD	MD	23-03-18
C	REVISED RAIN GARDEN	VP	VP	04-04-18
D	REVISED RAIN GARDEN & HARDWORKS FOR COMMENT	MD	MD	04-04-18

eco design landscape architecture	PO Box 8136, Bowdham Hill, NSW 2153 Ph: (02) 9480 7712 Fax: (02) 9480 7705 Email: info@ecodesign.com.au Web: www.ecodesign.com.au Members of the Australian Institute of Landscape Designers and Architects	ADDRESS LOT 201 ORCHARD STREET, WARRIWOOD	PROJECT DISPLAY HOME - SHERIDAN
1. Do not scale from drawings 2. Verify all measurements on site 3. No liability for any inconsistencies 4. Copyright © ecodesign. All rights reserved 5. Drawing remains the property of ecodesign 6. All work to comply with relevant Australian Standards or Building Code of Australia 7. All work to be performed by a suitably qualified tradesperson 8. For application purposes only - NOT FOR CONSTRUCTION		CURT CLARENDON HOMES	REVISION HARDWORKS LANDSCAPE PLAN
		SCALE 1:100 @ A3	DATE L - 02
		DRAWN MD	CHECKED MD
		DATE 30-04-18	BY D

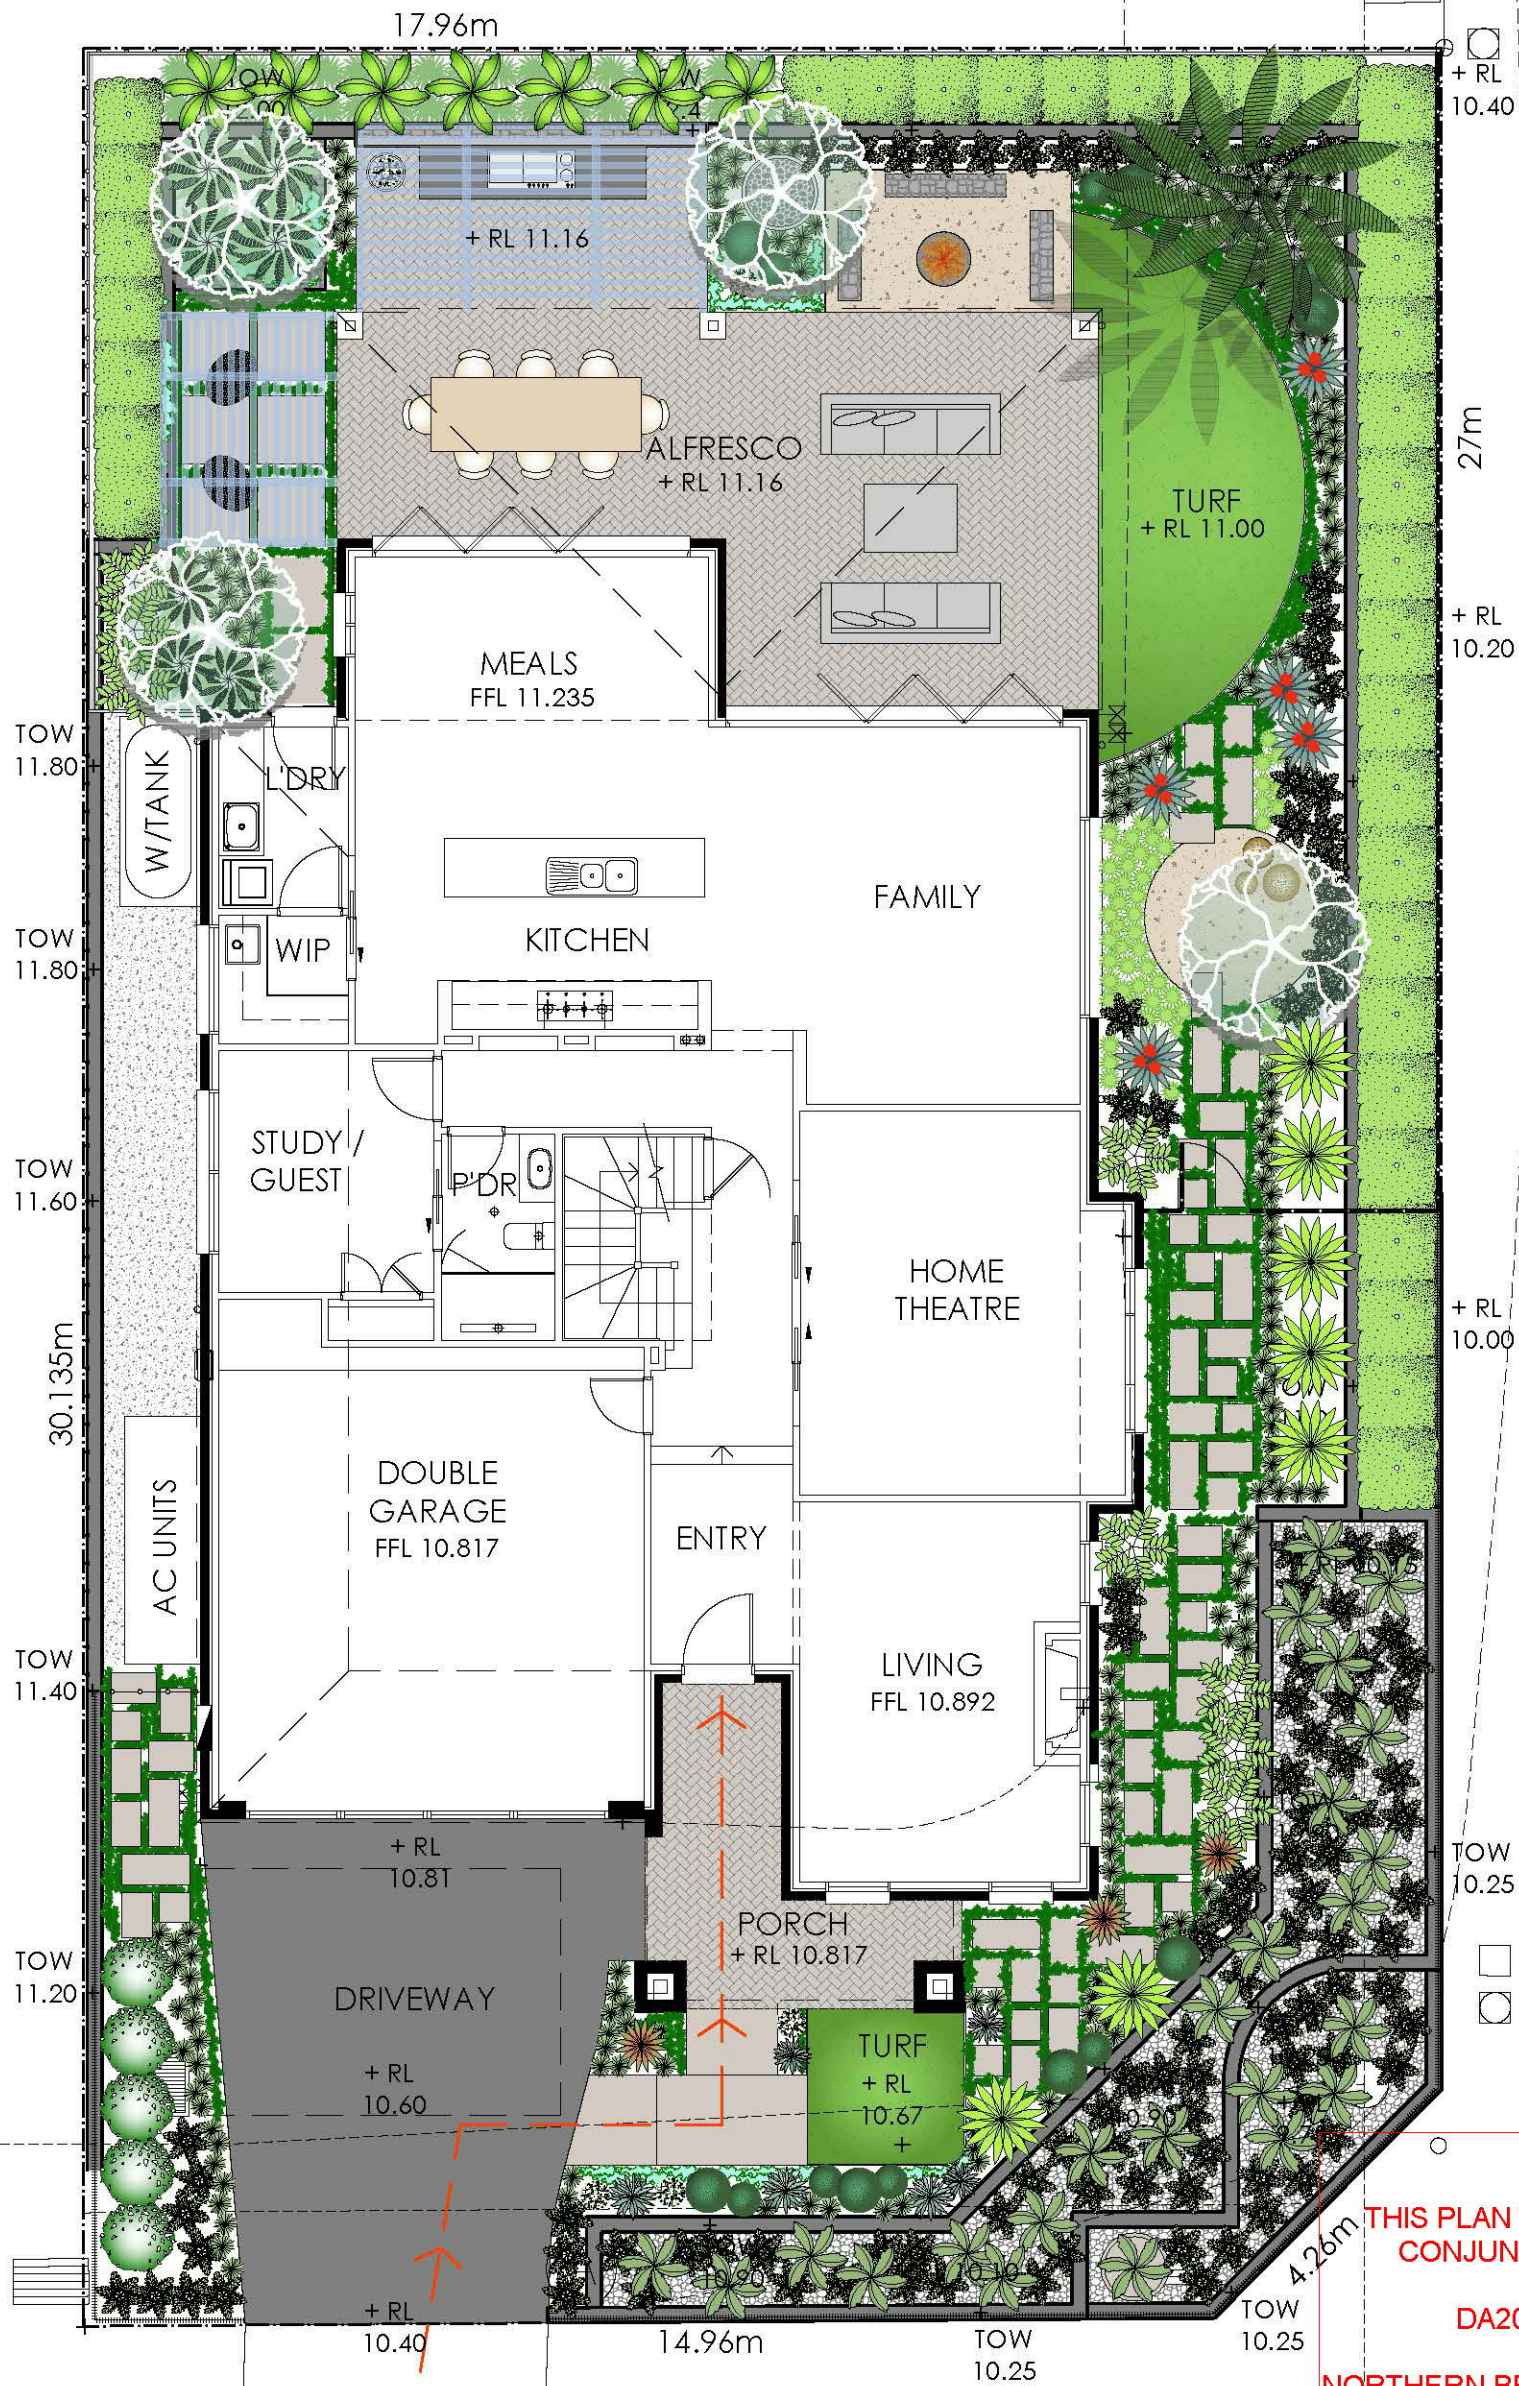

REVISION	DESCRIPTION	DRAWN	CHECK	DATE
A	SUBMITTED TO CLIENT FOR COMMENT	MD	MD	23-03-18
B	SUBMITTED TO CLIENT FOR COMMENT	MD	MD	23-03-18
C	REVISED RAIN GARDEN	VP	VP	04-04-18
D	REVISED RAIN GARDEN & HARDWORKS FOR COMMENT	MD	MD	04-04-18
E	FINALISED FOR COSTING	GC	MD	21-08-18
F	FRONT PATH ADDED, SIDE FENCE REVISED - FOR COMMENT	MD	MD	12-10-18

ecodesign
outdoor living environments

P.O. Box 8134, Warriewood Hills, NSW 2103
Ph: (02) 9480 7733 Fax: (02) 9480 7765
Email: info@ecodesign.com.au
Web: www.ecodesign.com.au
All work is the property of ecodesign. Designers are not to be used for any other purpose.

1. Do not scale from drawings.
2. Verify all measurements on site.
3. Notify ecodesign of any inconsistencies.
4. Copyright © ecodesign. All rights reserved.
5. Drawing remains the property of ecodesign.

6. All work to comply with relevant Australian Standards or Building Code of Australia.
7. All work to be performed by a suitably qualified tradesperson.
8. For application purposes only - NOT FOR CONSTRUCTION

LOT 201 ORCHARD STREET, WARRIEWOOD

CLARENDON HOMES

DISPLAY HOME - SHERIDAN
LANDSCAPE SOFTWARES PLAN

SCALE: 1:100 @ A3

DATE: 12-10-18


BY: TMDR

REV: L-02

MD

MD

F

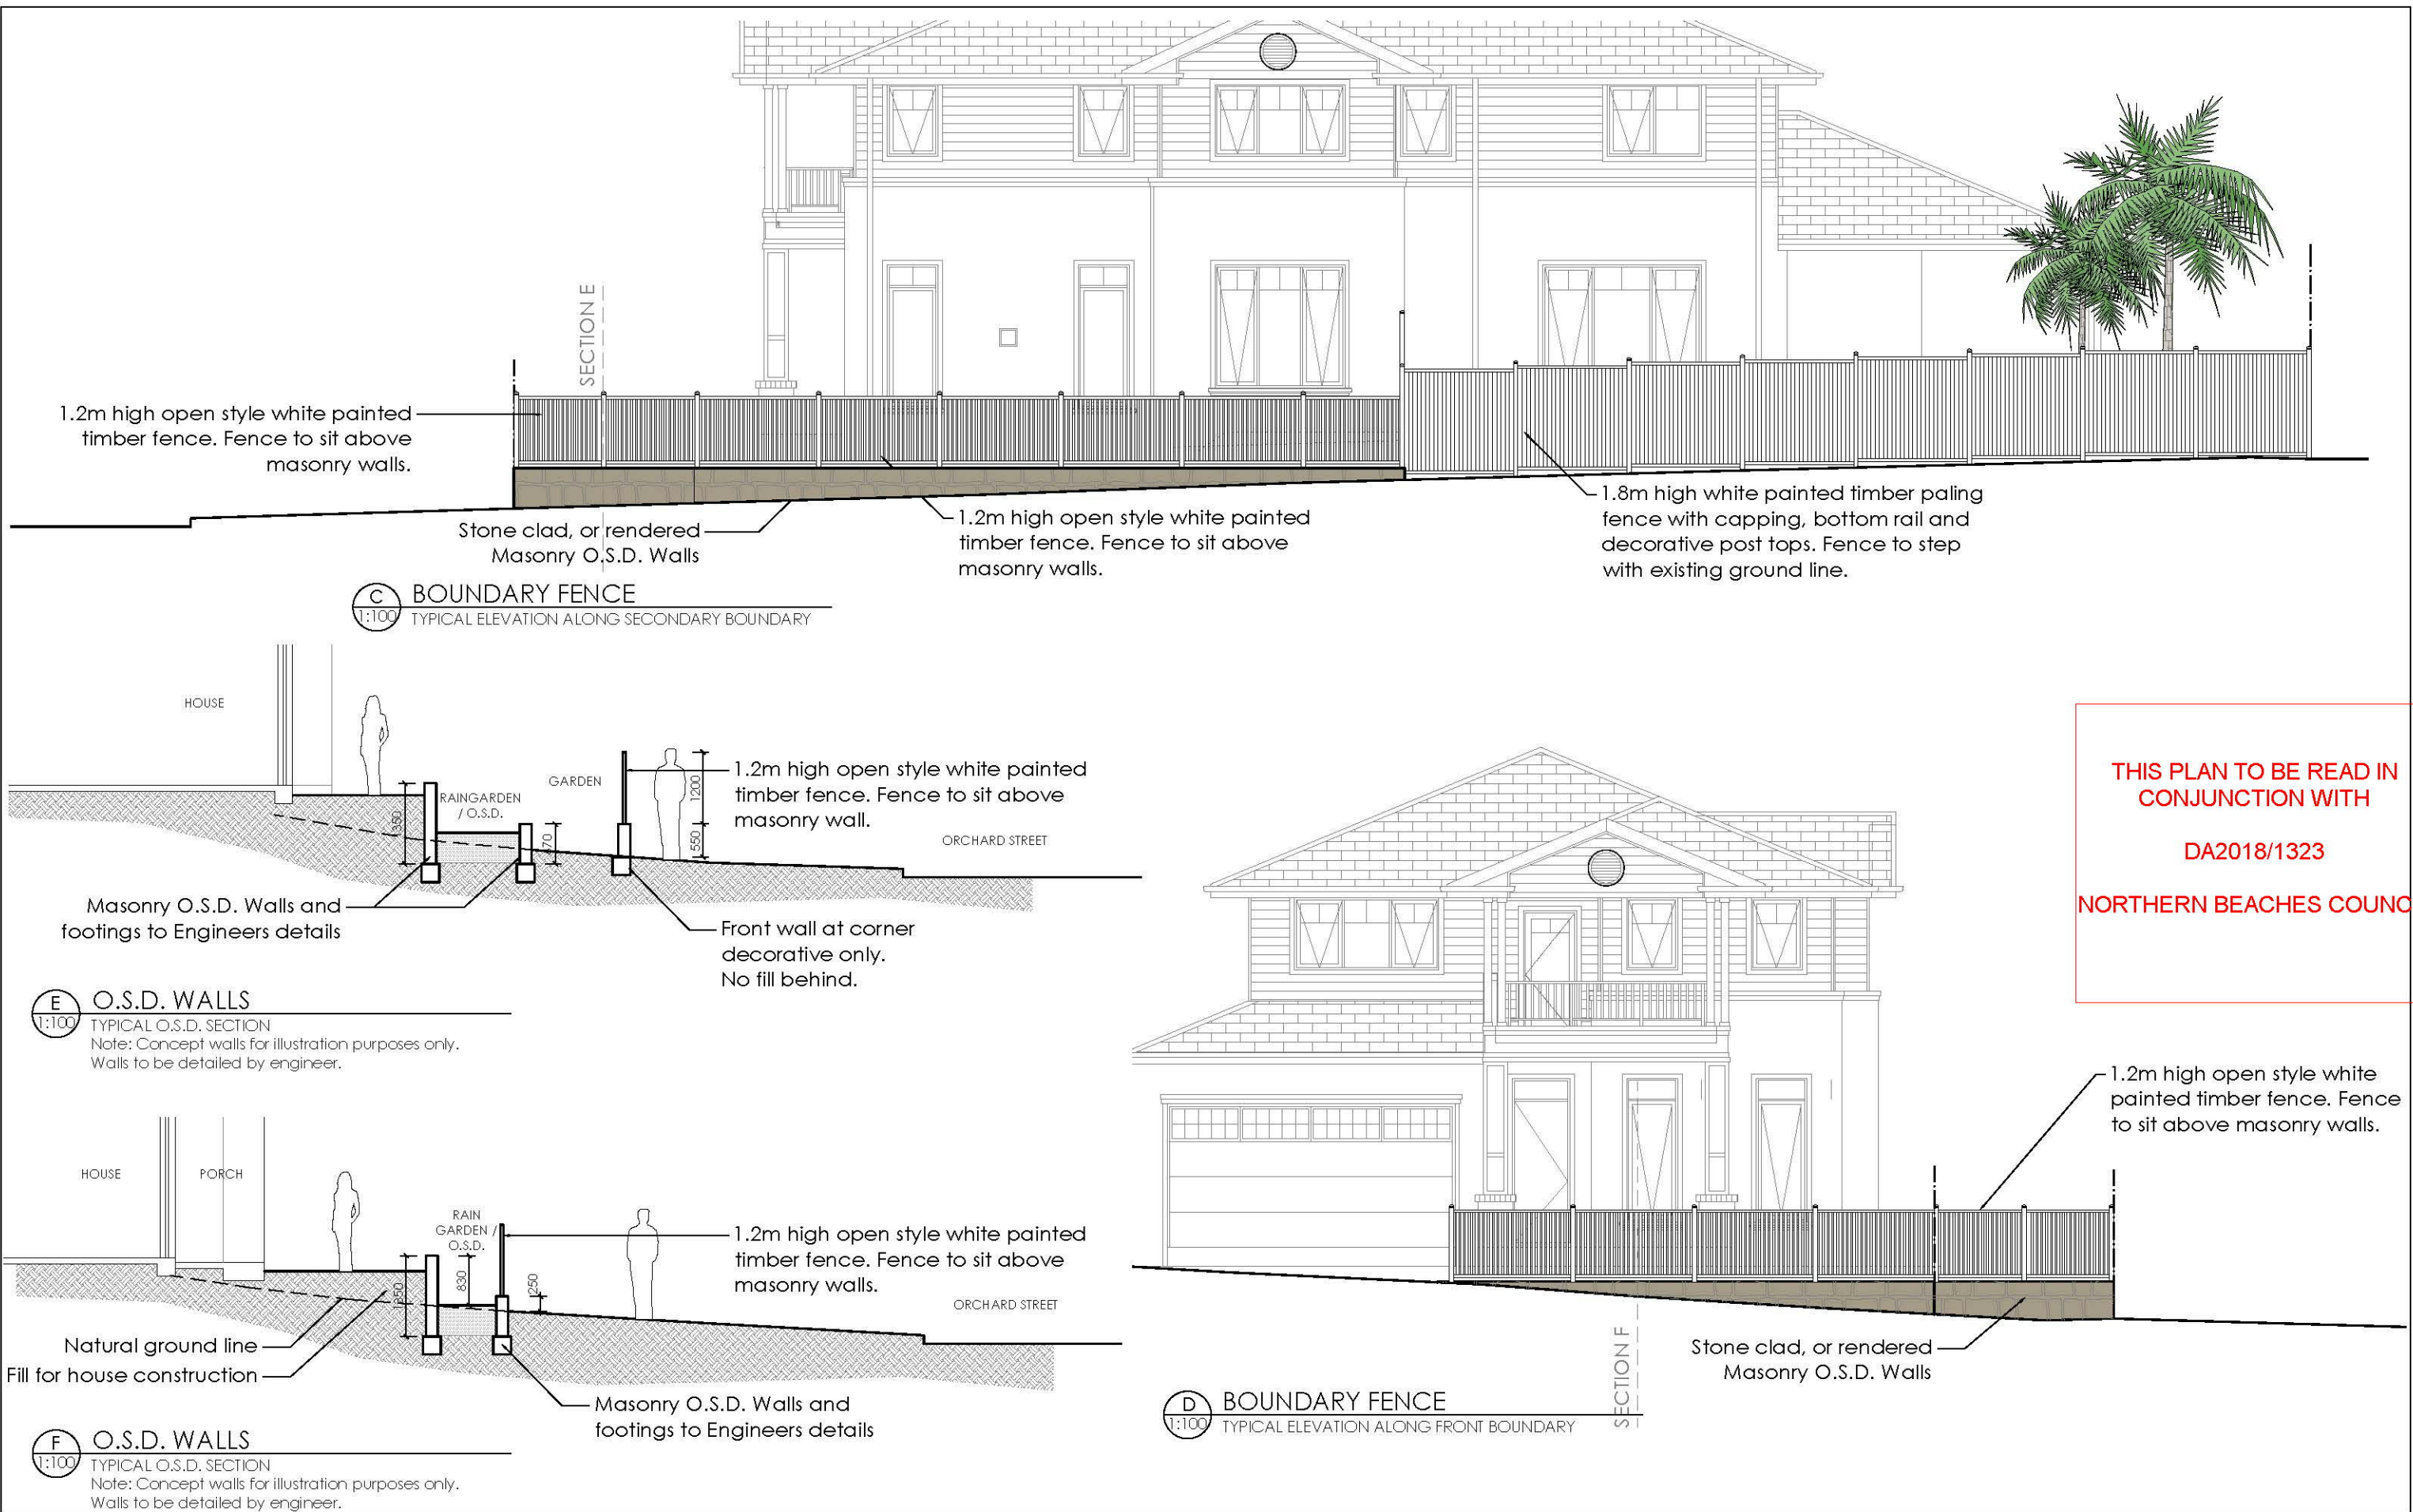

THIS PLAN TO BE READ IN
CONJUNCTION WITH

DA2018/1323

NORTHERN BEACHES COUNCIL

REVISION	DESCRIPTION	DRAWN	CHECK	DATE
A	SUBMITTED TO CLIENT FOR COMMENT	MD	MD	23-03-18
B	SUBMITTED TO CLIENT FOR COMMENT	MD	MD	23-03-18
C	REVISED RAINGARDEN	VP	VP	04-04-18
D	REVISED RAIN GARDEN & HARDWORKS FOR COMMENT	MD	MD	04-04-18
E	FINALISED FOR COSTING	GC	MD	21-08-18
F	FRONT PATH ADDED; SIDE FENCE REVISED - FOR COMMENT	MD	MD	12-10-18


PO Box 8136, Baulkham Hills, NSW 2153
Ph: (02) 9680 7712 Fax: (02) 9680 7705
Email: info@ecodesign.com.au
Web: www.ecodesign.com.au
Member of the Australian Institute of Landscape Designers and Managers

1. Do not scale from drawings.
2. Verify all measurements on site.
3. Notify ecodeign of any inconsistencies.
4. Copyright © ecodeign. All rights reserved.
5. Drawing remains the property of ecodeign

6. All work to comply with relevant Australian Standards or Building Code of Australia.
7. All work to be performed by a suitably qualified tradesperson.
8. For application purposes only - NOT FOR CONSTRUCTION

ADDRESS	LOT 201 ORCHARD STREET, WARRIEWOOD
CLIENT	CLARENDON HOMES

PROJECT	DISPLAY HOME	
DRAWING	FENCE DETAILS	
SCALE	1:100 @ A3	
DRAWN	MD	
ISSUE	TNDR	L - 05
CHECK	MD	
DATE	12-10-18	REVISION
		F

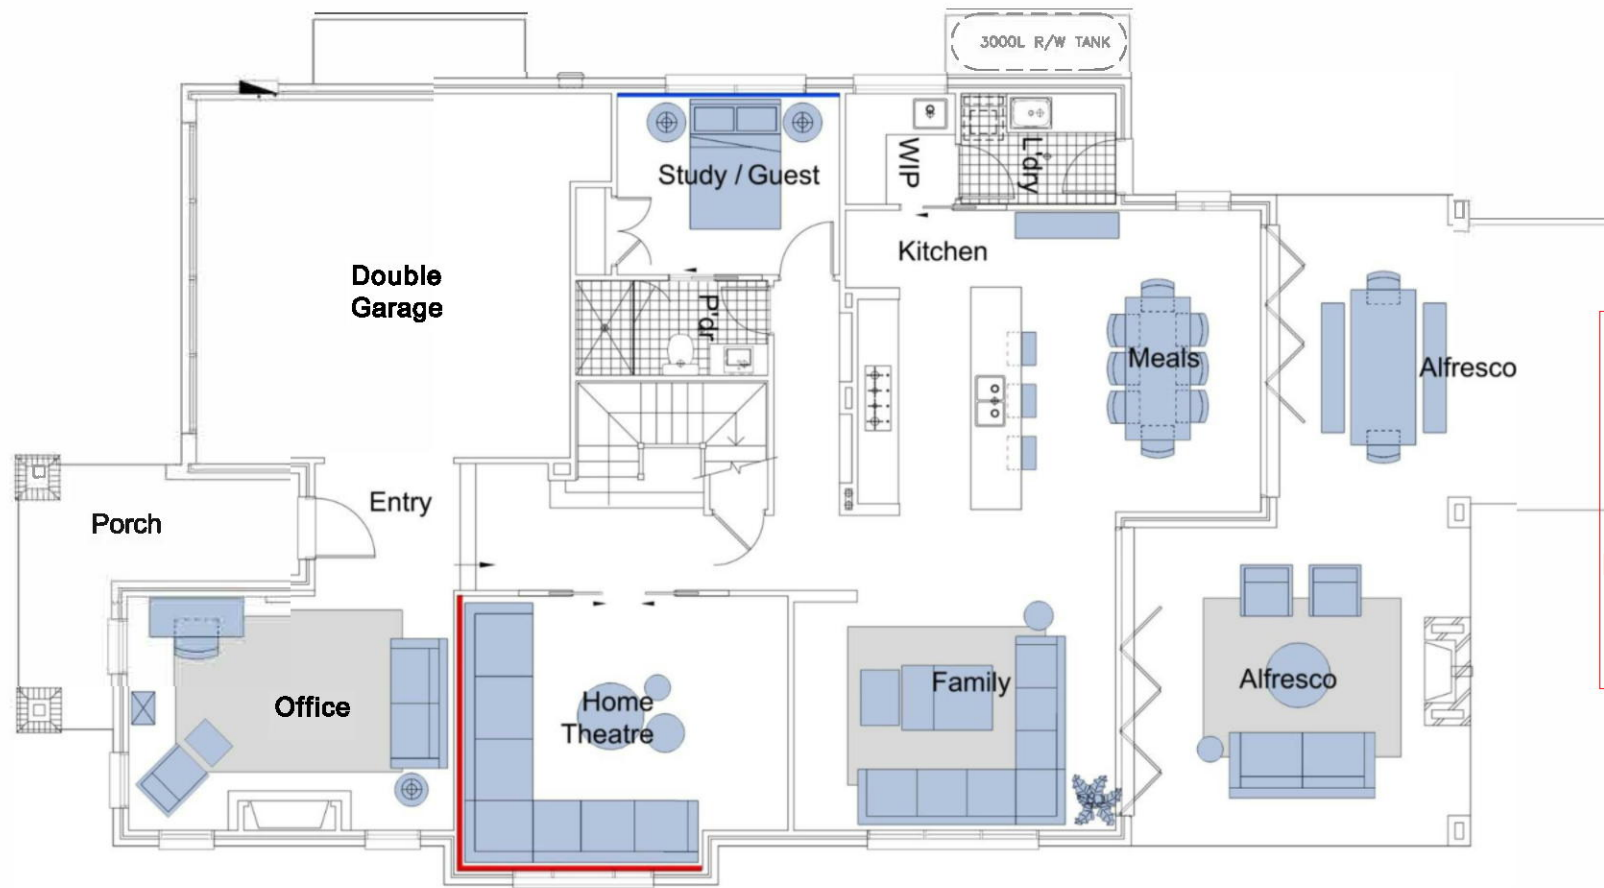

THIS PLAN TO BE READ IN
CONJUNCTION WITH
DA2018/1323
NORTHERN BEACHES COUNCIL

GROUND FLOOR PLAN





THIS PLAN TO BE READ IN
CONJUNCTION WITH
DA2018/1323
NORTHERN BEACHES COUNCIL

FIRST FLOOR PLAN

