




FIRST FLOOR PLAN

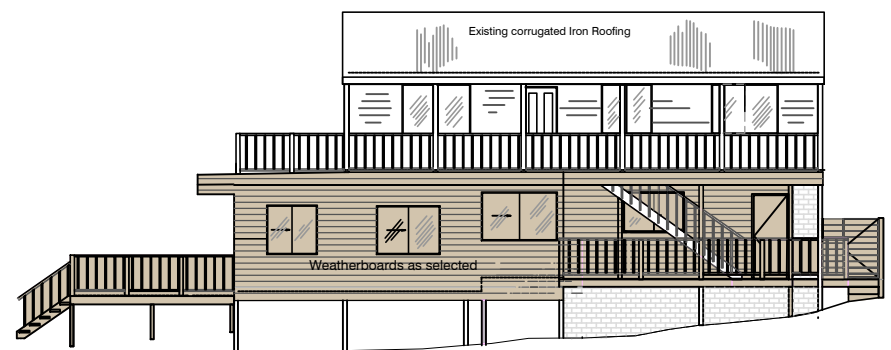

NORTH ELEVATION

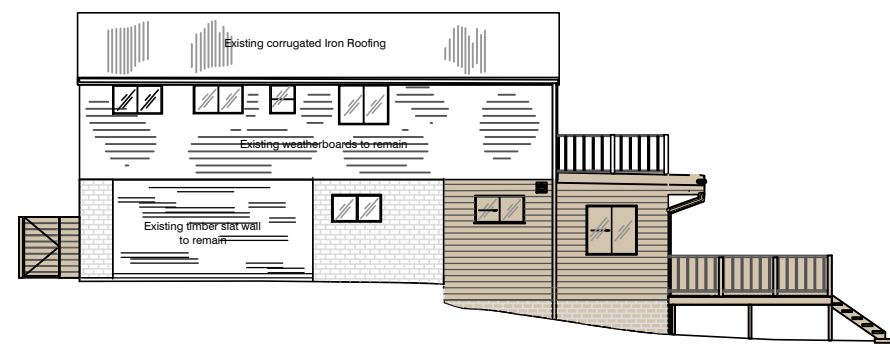


SOUTH ELEVATION

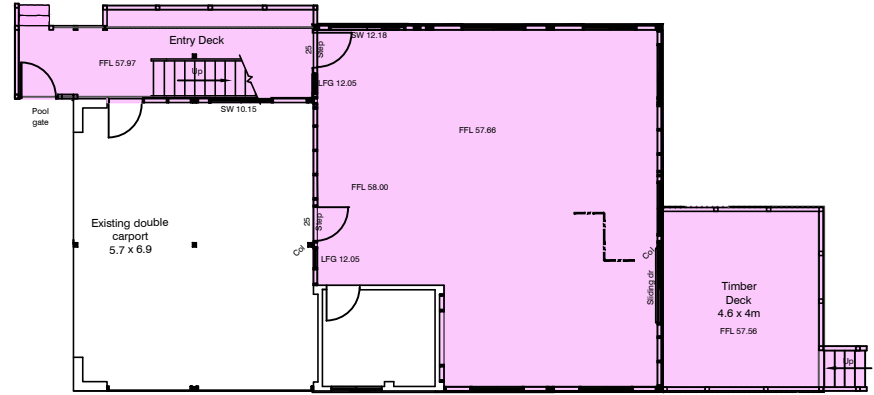


GROUND FLOOR PLAN



EAST ELEVATION

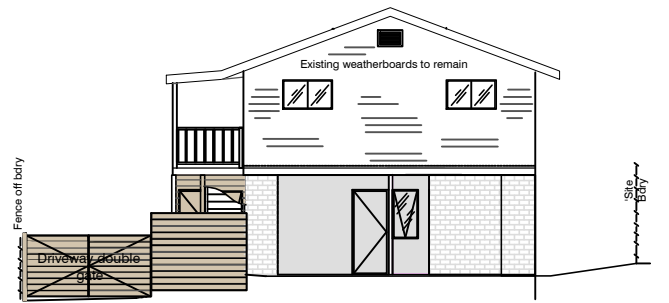

WEST ELEVATION

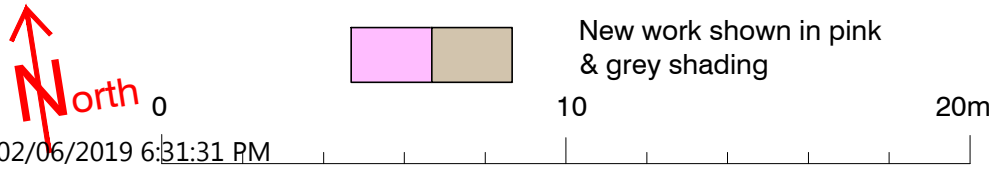

REVISIONS				NORTHERN BEACHES COUNCIL Private Dwelling at Lot 8, Sec C, DP 8270 No 17 Carew St Dee Why For Mr & Mrs B & A Andrews	Drawn: Roger Andrews (Retired) (ex-member TMIE Aust. CEngT) Ph: 0414385567 Date: 26/05/2019 Scale: 1:200 @ A3 approx.	Project: No17 Carew St. Dee Why Proposed House Extension DEVELOPMENT APPLICATION	Drawing Title: A4 Notification Plan			
No.	Description	By	Date				Drawing No: 2019 - DA	SHEET 9	OF 17	REV 0