




SOUTH ELEVATION Scale 1:100

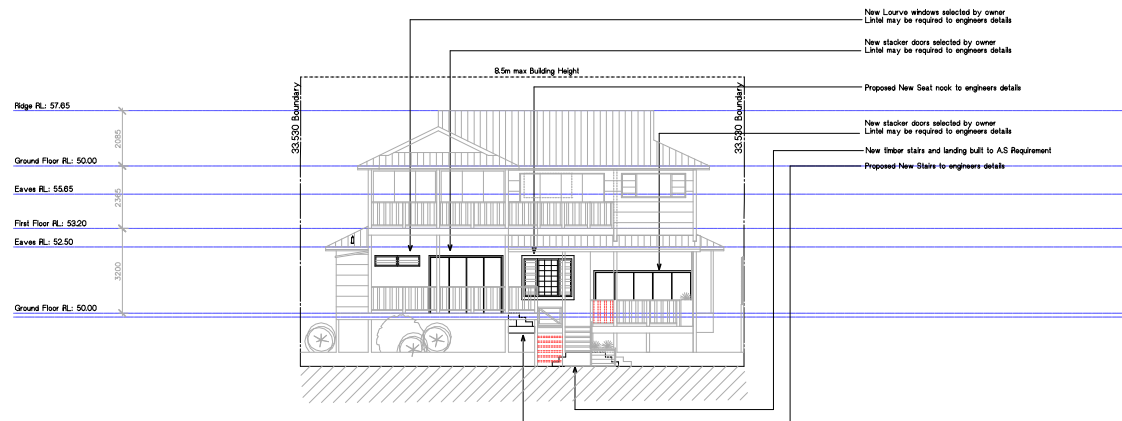

NORTH ELEVATION Scale 1:100

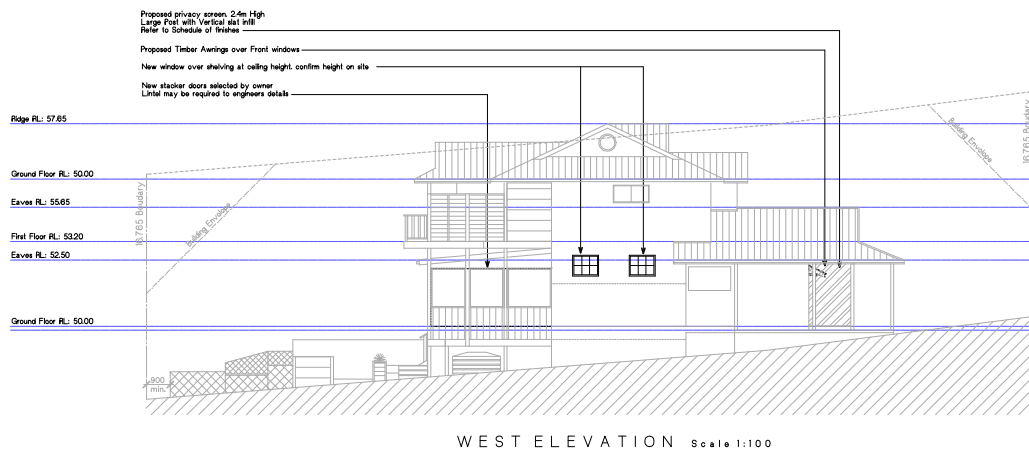

WEST ELEVATION Scale 1:100

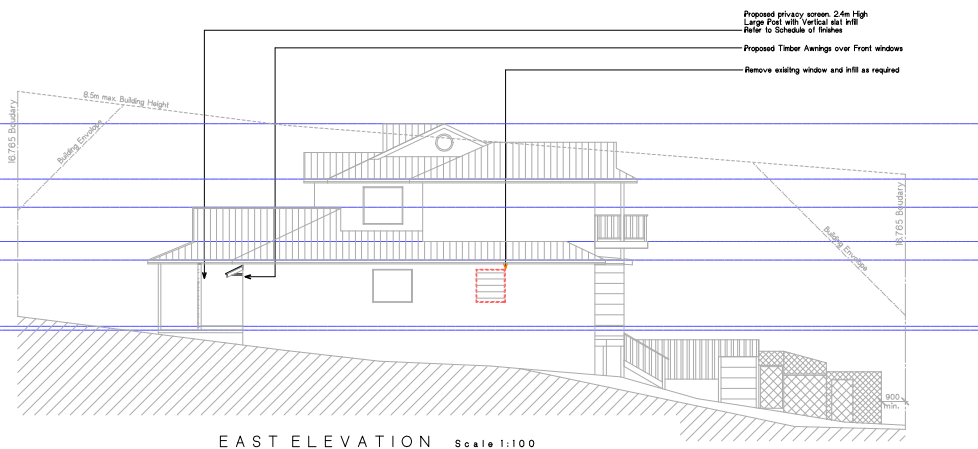

EAST ELEVATION Scale 1:100

CLARK mitch. Design & Draft Services MOB: 0468 908 762 email: mitch@clarkdraft.com.au	THIS DRAWING AND DESIGN IS SUBJECT TO COPYRIGHT AND MAY NOT BE REPRODUCED WITHOUT PRIOR WRITTEN CONSENT BY THE DRAFTER. ALL DIMENSIONS TO BE CHECKED AND VERIFIED ON SITE. DO NOT SCALE FROM DRAWING	Drawing Title NOTIFICATION PLAN Project PROPOSED ALTERATIONS AND ADDITIONS	Client BROADBENT RESIDENCE 56 IRIS STREET, FRENCHS FOREST	Date march2020	Job Number DA: 102
				Scale 1:100	Drawing Number NOT

