




1 LOCATION



2 AERIAL



3 EXISTING

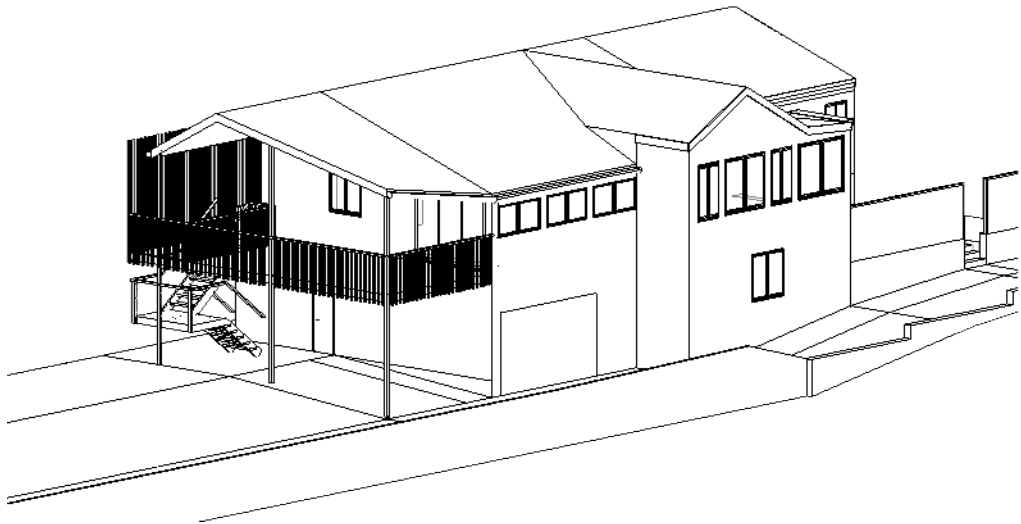

3 PROPOSED - 3D


TTW
73 MILLER STREET
NORTH SYDNEY NSW 2060

CLIENT
Mr G Fowlie & Mrs A Haber
5 FISHBOURNE ROAD
ALLAMBIE HEIGHTS NSW 2100

PROJECT
ALTERATIONS & ADDITIONS
5 FISHBOURNE ROAD

DRAWING TITLE
COVER PAGE



DRAWING No
A 010
REVISION
A
DRAWN BY
GF
DATE
10 May 2021
SCALE
N.T.S.

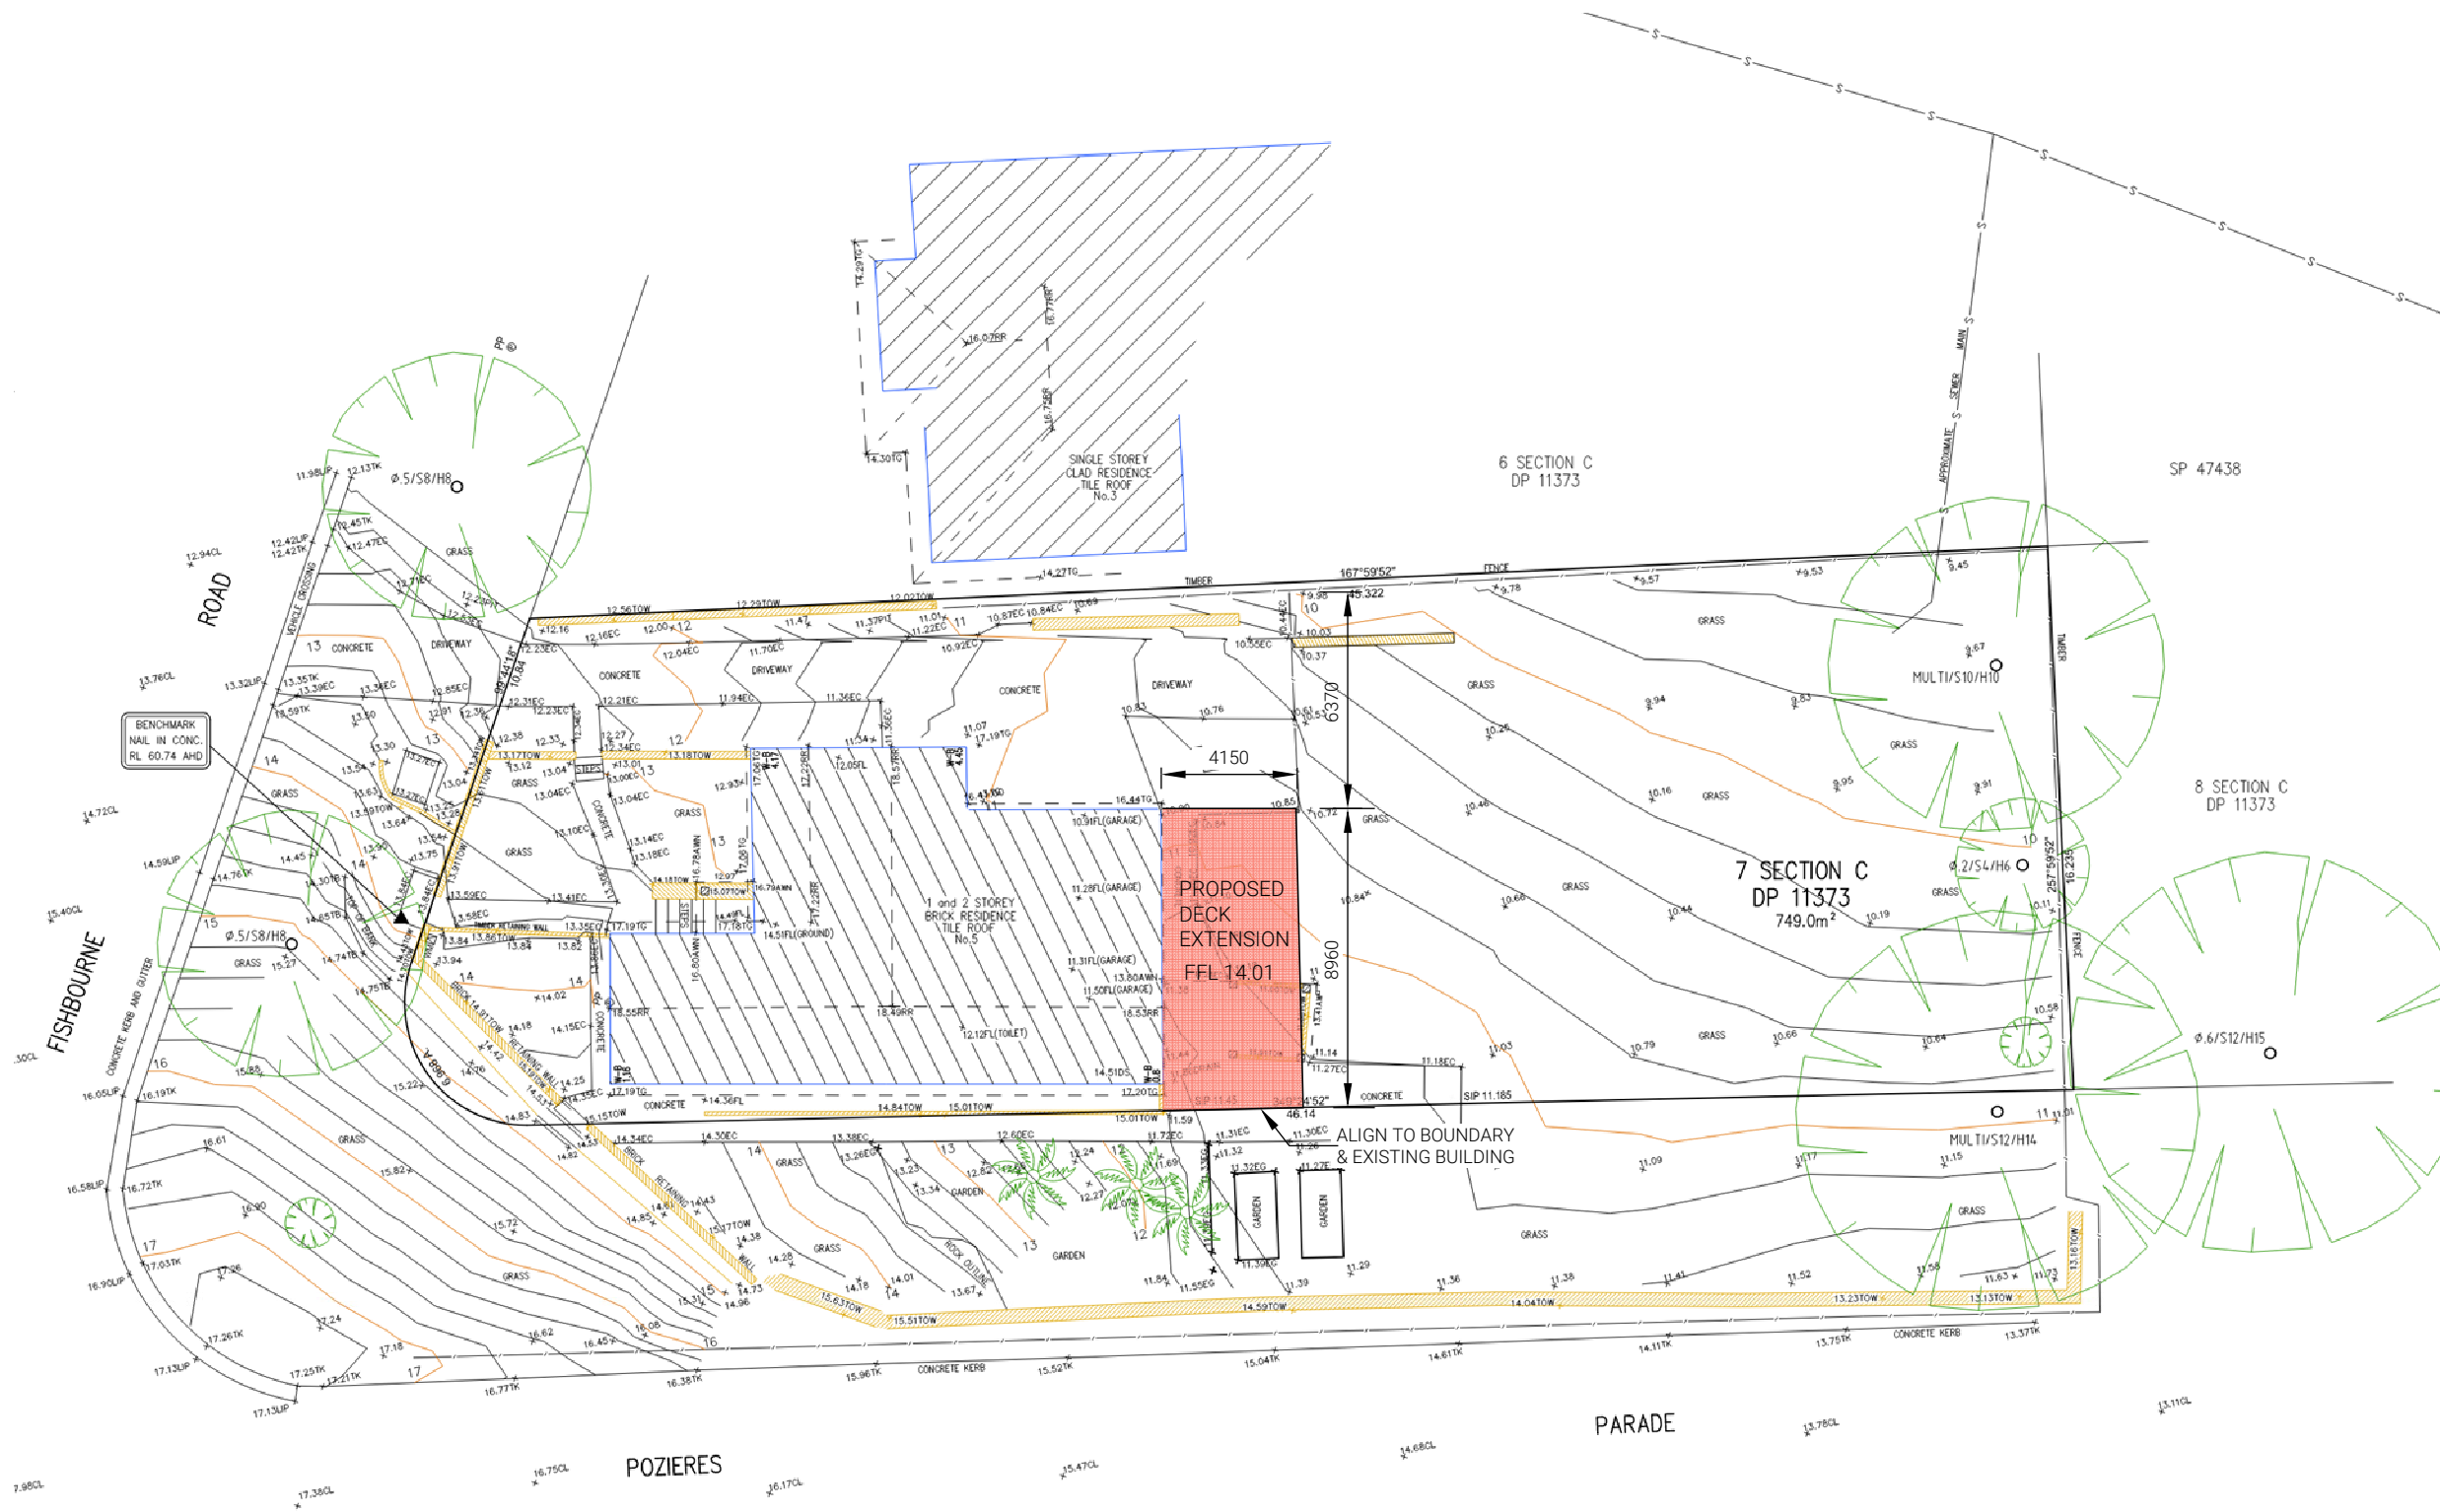

1 SITE PLAN



73 MILLER STREET
NORTH SYDNEY NSW 2060

  


CLIENT
Mr G Fowlie & Mrs A Haber
5 FISHBOURNE ROAD
ALLAMBIE HEIGHTS NSW 2100

PROJECT
ALTERATIONS & ADDITIONS
5 FISHBOURNE ROAD

DRAWING TITLE
SITE PLAN

DRAWING No	REVISION
A 011	A
<small>DRAWN BY GF</small>	<small>DATE 6 JUNE 2021</small>
	<small>SCALE NTS</small>

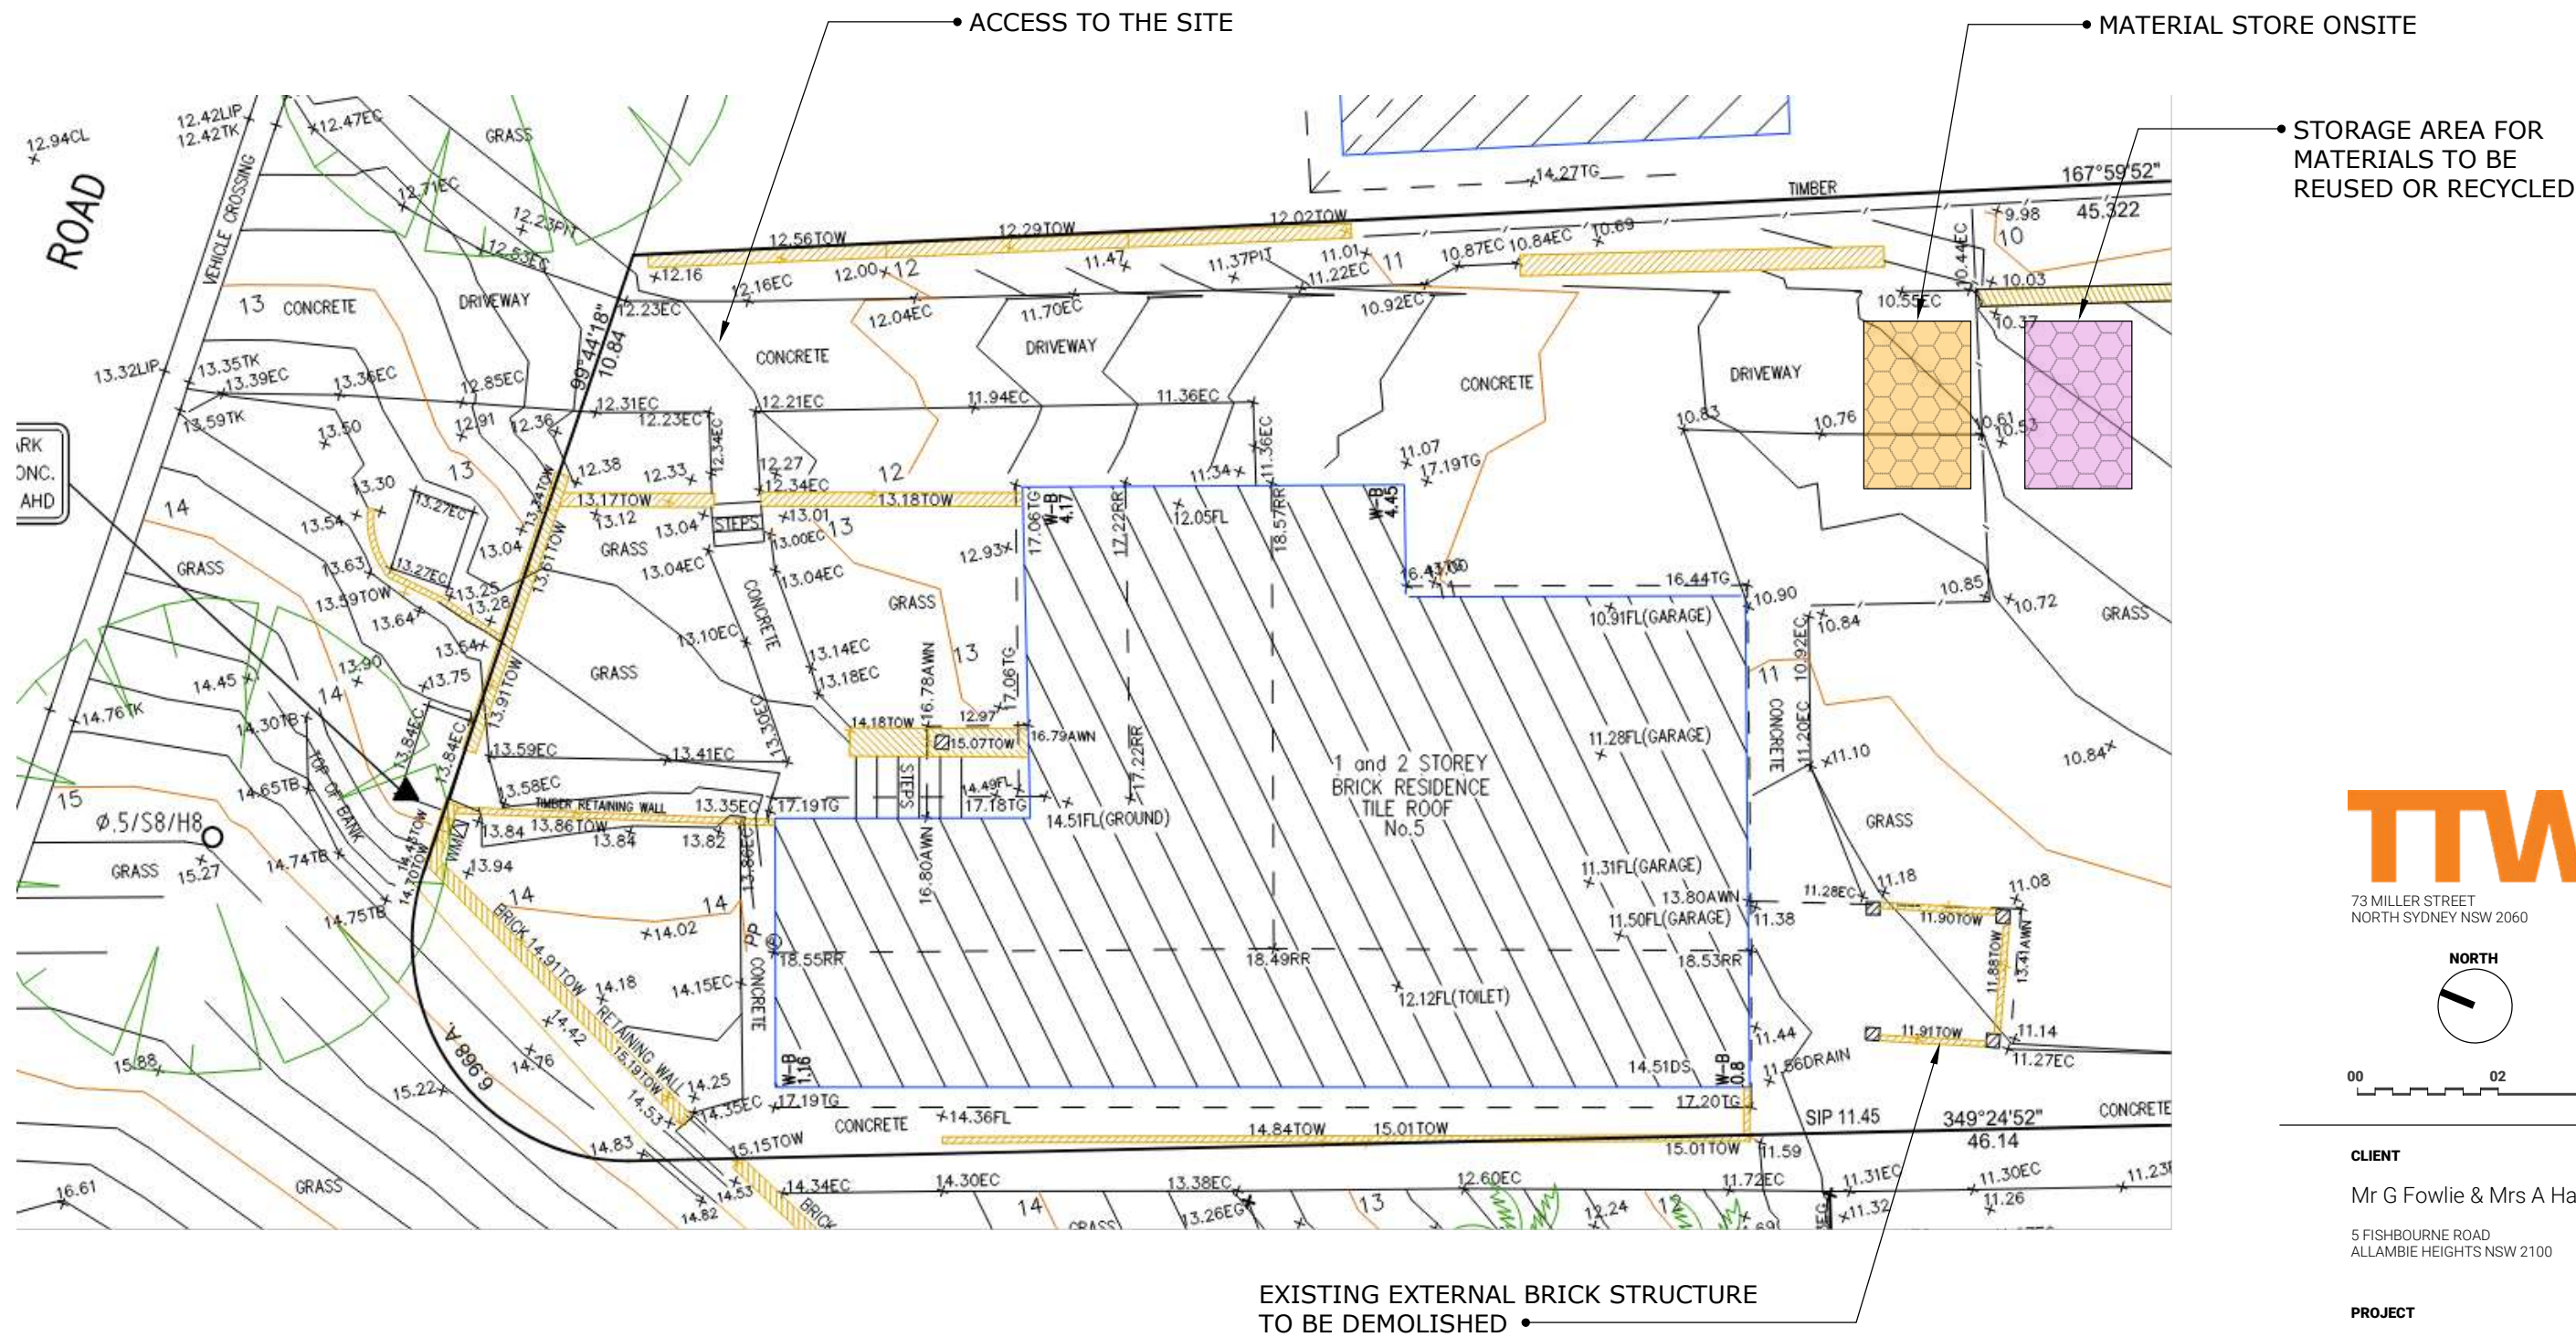

TTW

73 MILLER STREET
NORTH SYDNEY NSW 2060

NORTH

00 02 04

CLIENT

Mr G Fowlie & Mrs A Haber

5 FISHBOURNE ROAD
ALLAMBIE HEIGHTS NSW 2100

PROJECT

ALTERATIONS & ADDITIONS
5 FISHBOURNE ROAD

DRAWING TITLE

SITE MANAGEMENT PLAN

DRAWING No

A 020


REVISION


A

DRAWN BY
GF

DATE
10 May 2021

SCALE
N.T.S

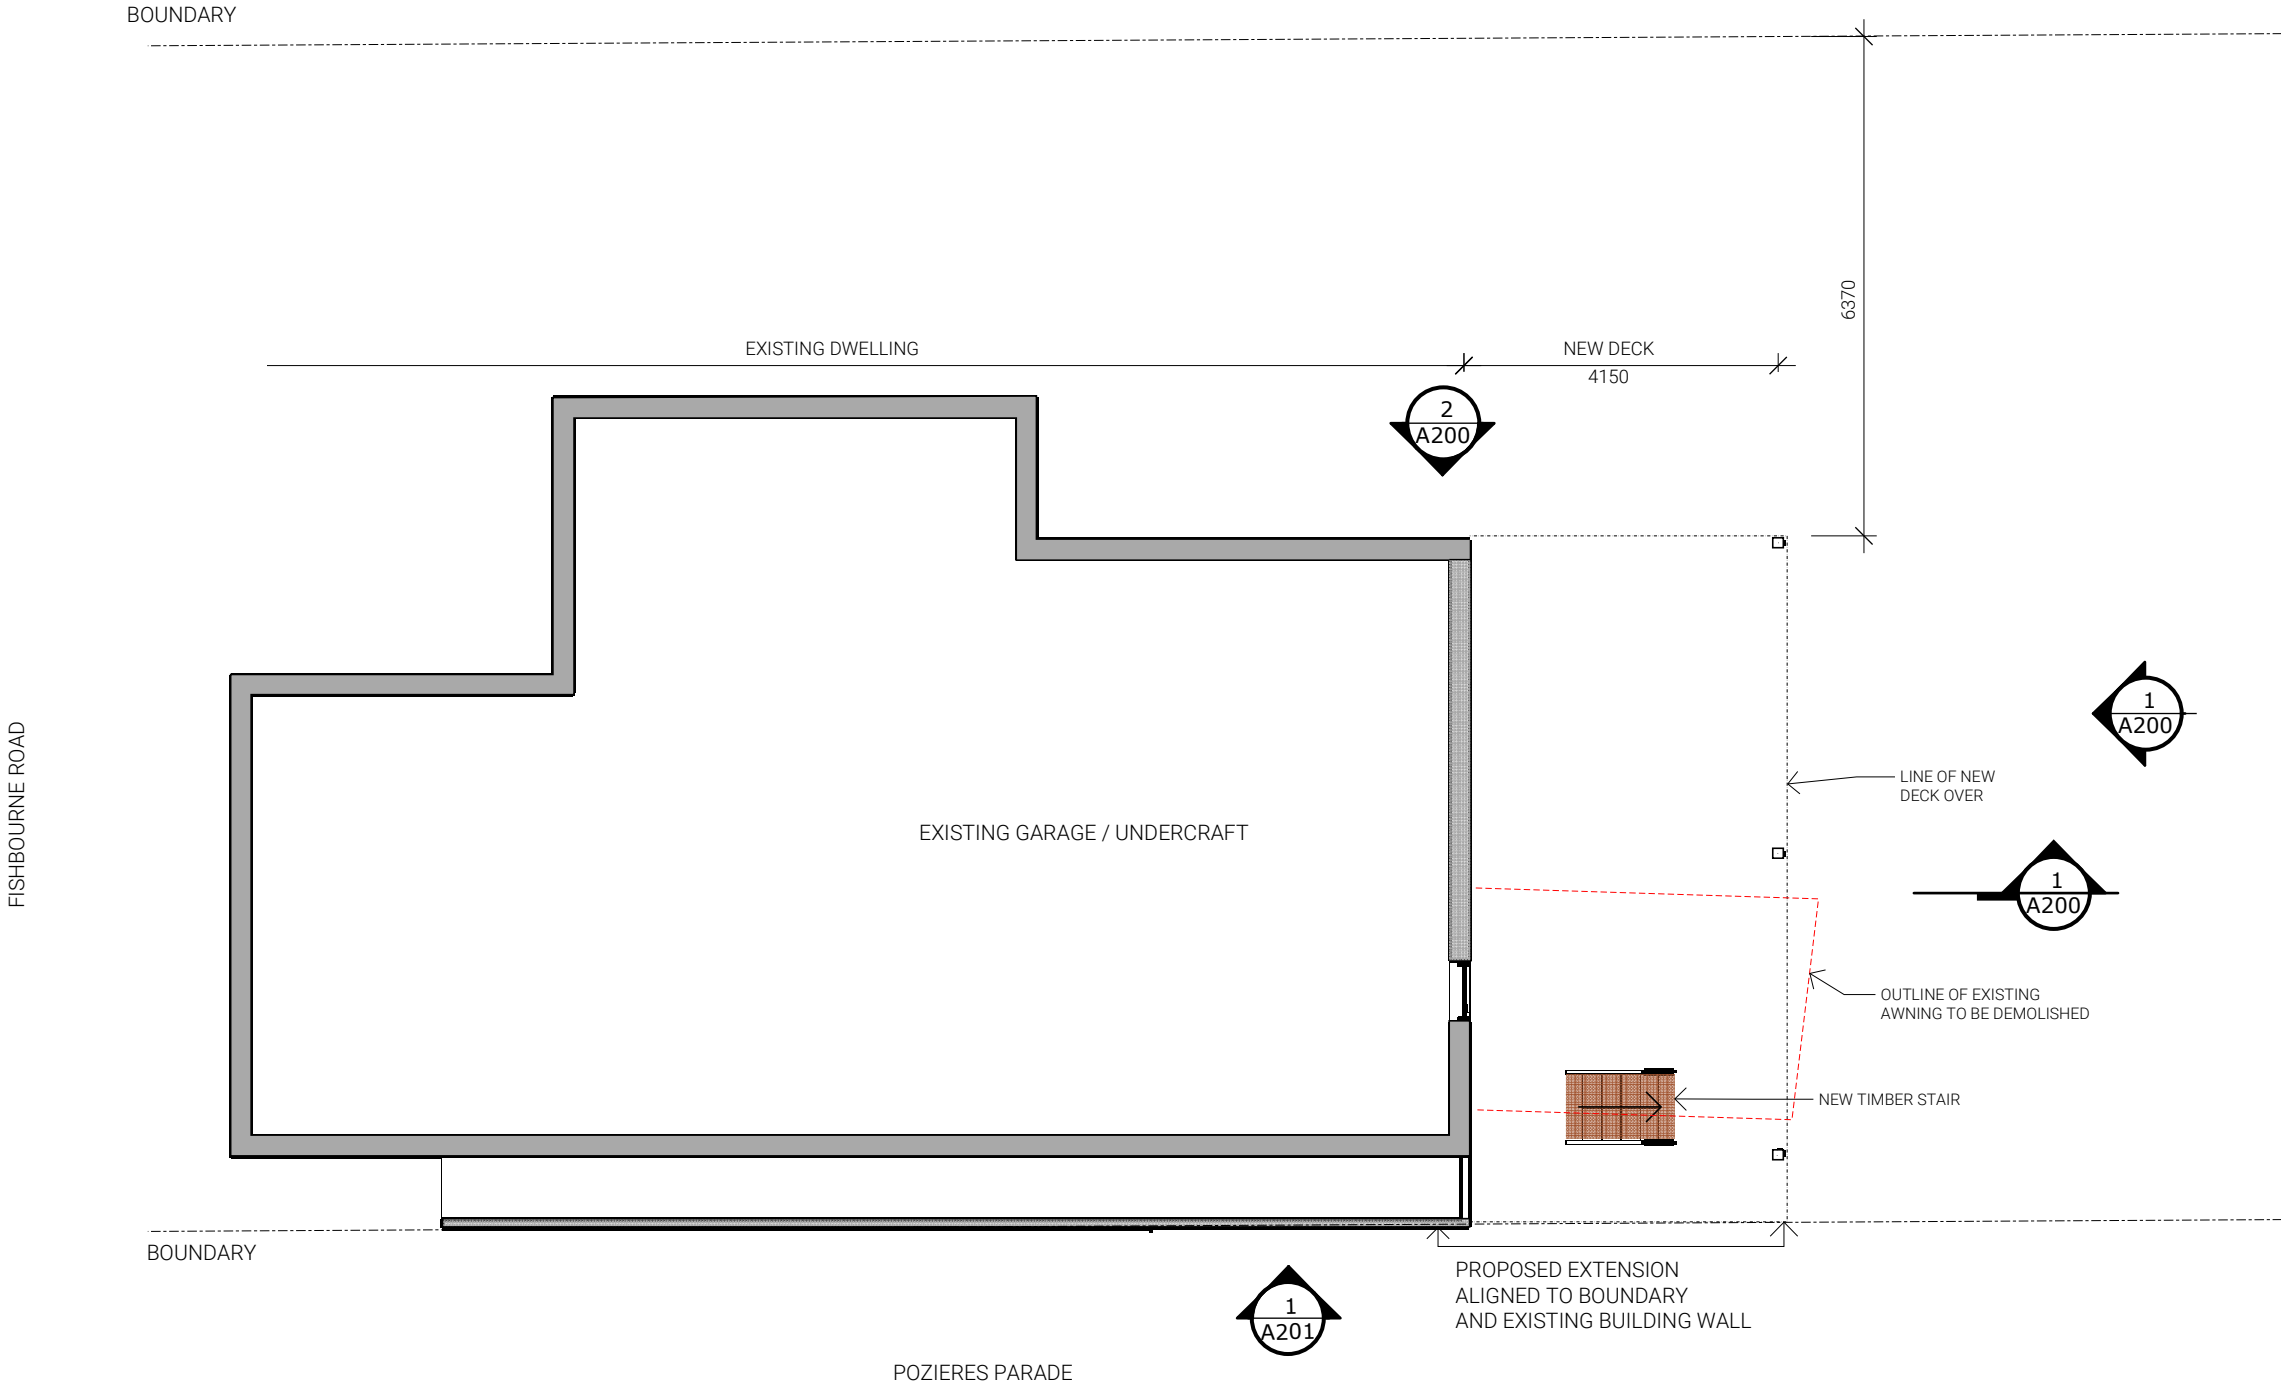

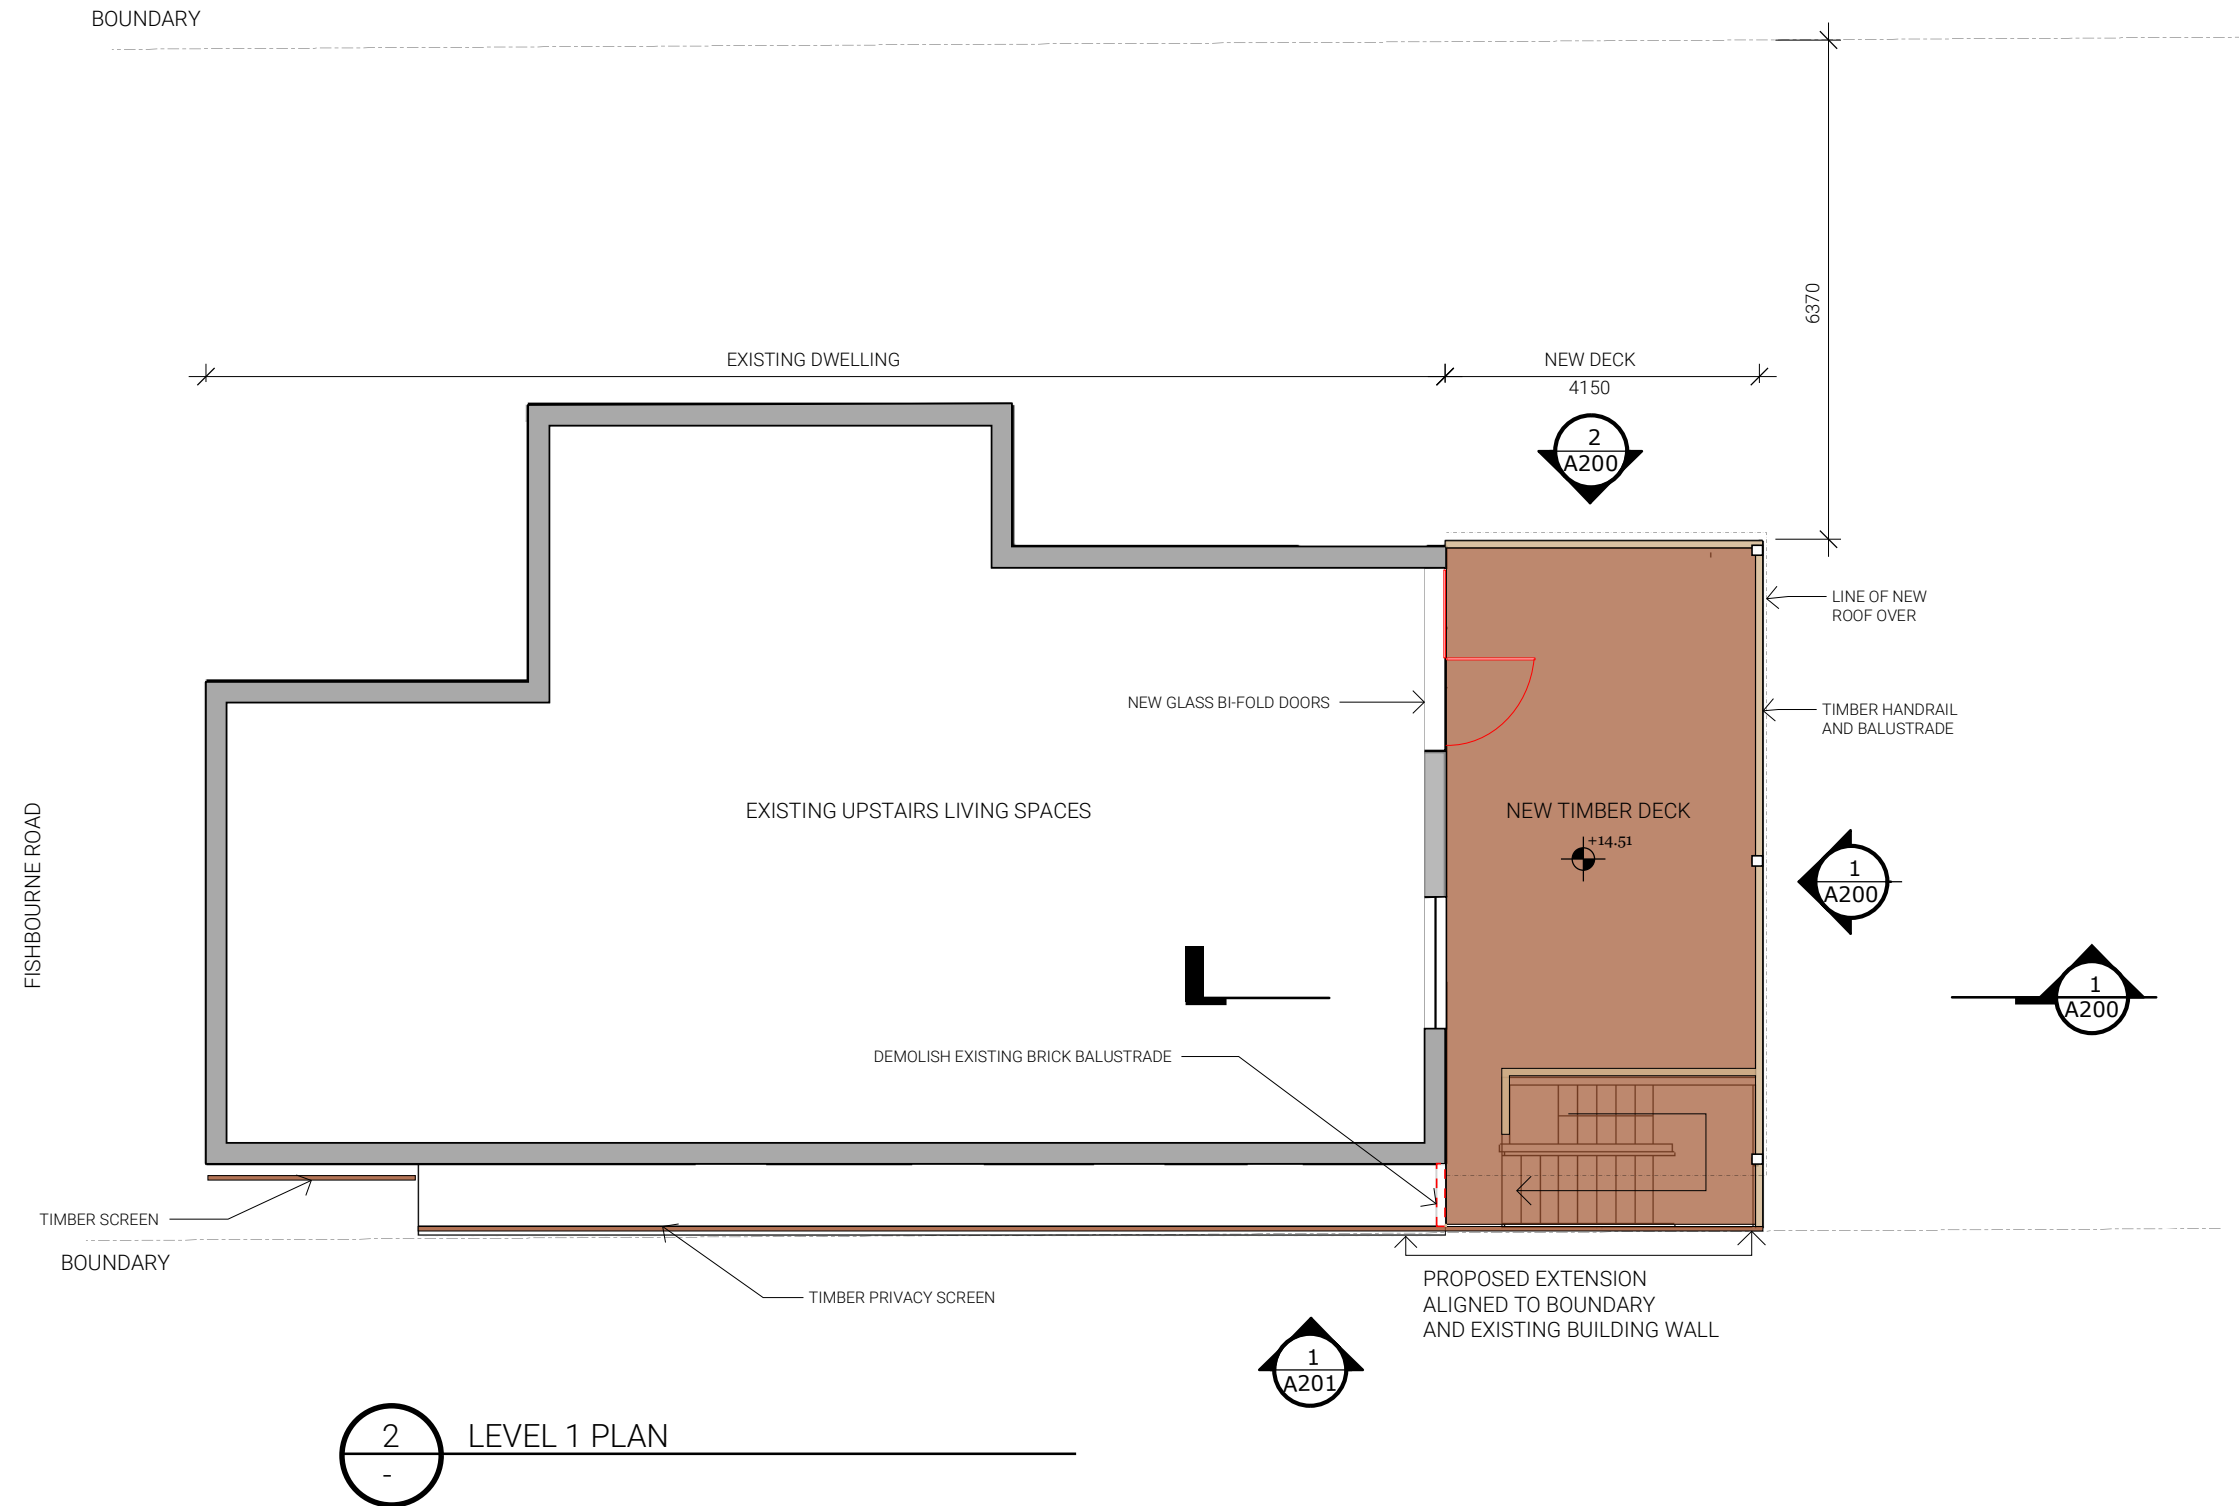

TTW

73 MILLER STREET
NORTH SYDNEY NSW 2060

NORTH

00 02 04

CLIENT

Mr G Fowlie & Mrs A Haber

5 FISHBOURNE ROAD
ALLAMBIE HEIGHTS NSW 2100

PROJECT

ALTERATIONS & ADDITIONS
5 FISHBOURNE ROAD

DRAWING TITLE

GENERAL ARRANGMENT
LEVEL 1 PLAN

DRAWING No

A 101


REVISION

A


DRAWN BY
GP

DATE
10 May 2021

SCALE
1:100 @A3

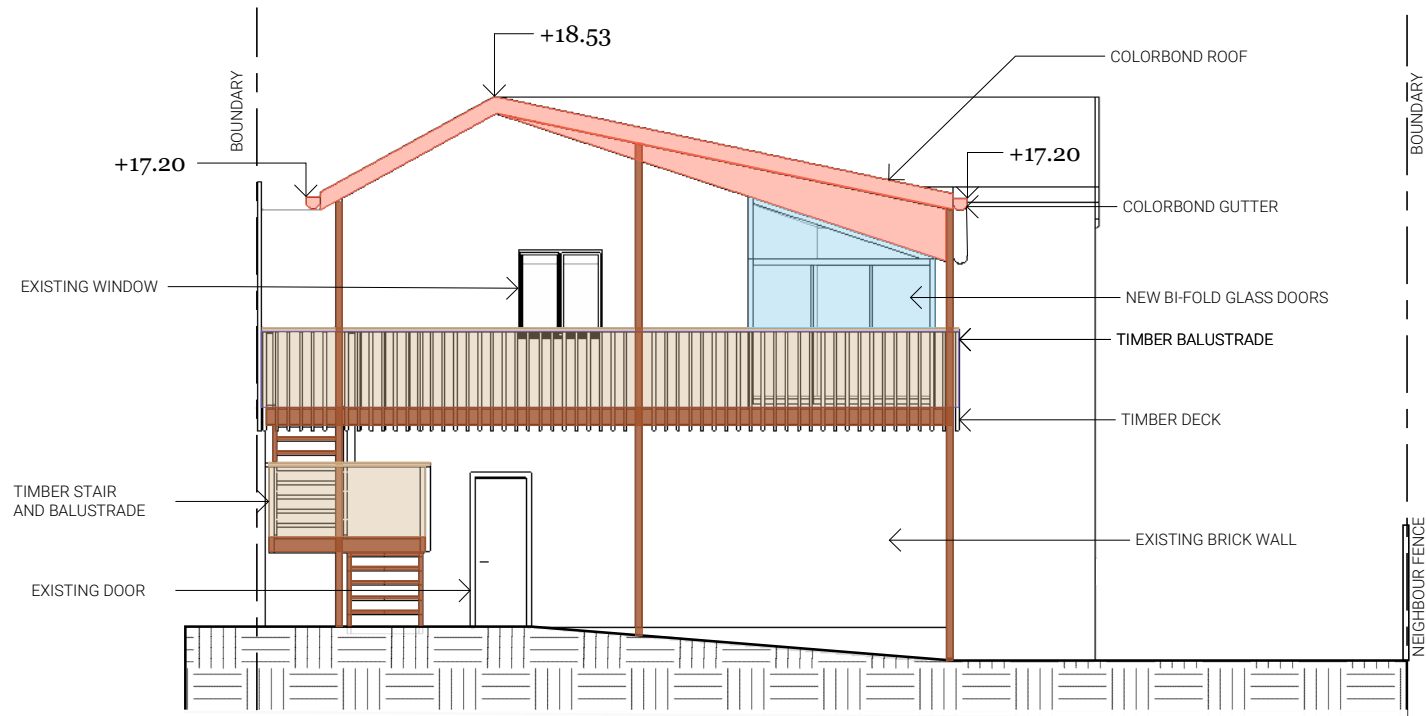

1
- SOUTH ELEVATION

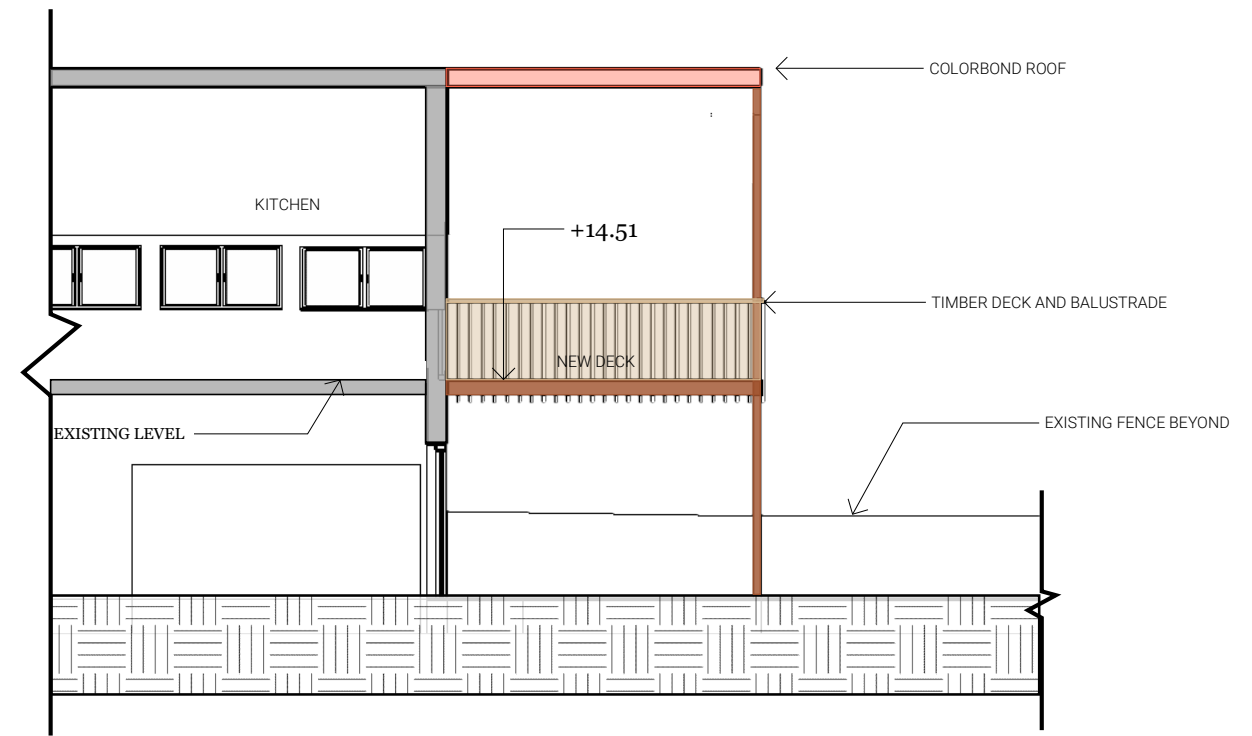

1
- SECTION



2
- EAST ELEVATION

TTW
73 MILLER STREET
NORTH SYDNEY NSW 2060


00 02 04

CLIENT
Mr G Fowlie & Mrs A Haber
5 FISHBOURNE ROAD
ALLAMBIE HEIGHTS NSW 2100

PROJECT
ALTERATIONS & ADDITIONS
5 FISHBOURNE ROAD

DRAWING TITLE
ELEVATIONS & SECTION
SHEET 1

DRAWING No
A 200
REVISION
A
DRAWN BY
GF
DATE
10 May 2021
SCALE
1:100 @A3

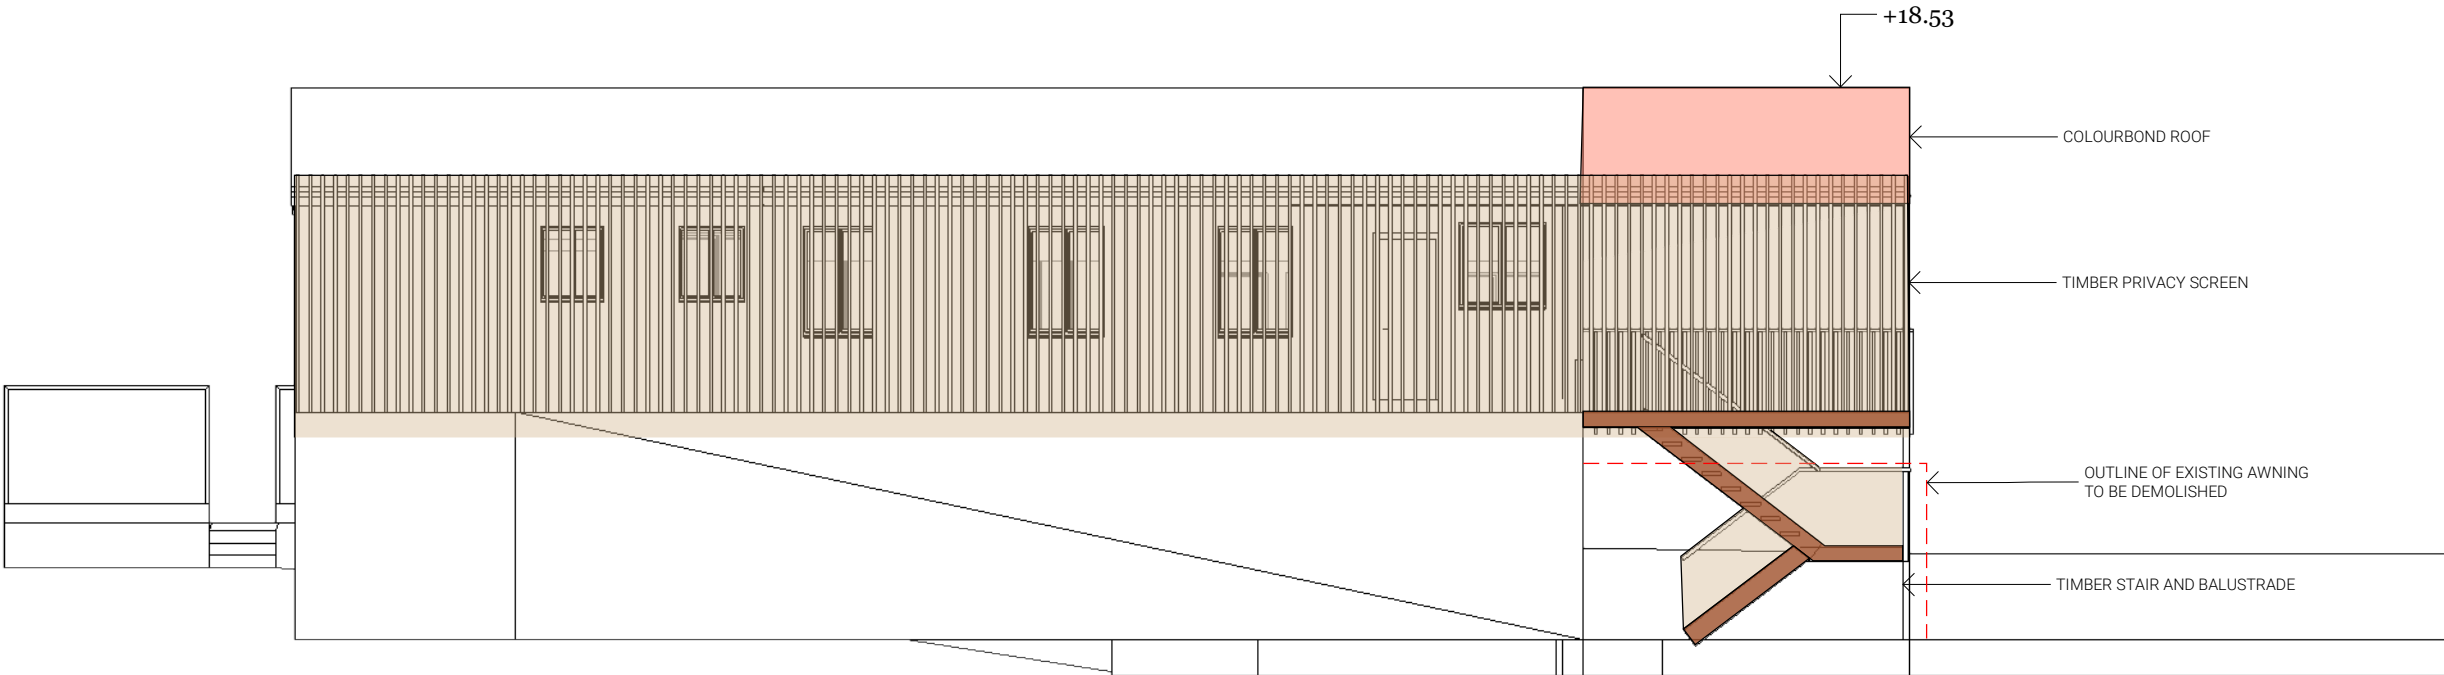

1 WEST ELEVATION

TTW
73 MILLER STREET
NORTH SYDNEY NSW 2060

00 02 04

CLIENT
Mr G Fowlie & Mrs A Haber
5 FISHBOURNE ROAD
ALLAMBIE HEIGHTS NSW 2100

PROJECT
ALTERATIONS & ADDITIONS
5 FISHBOURNE ROAD

DRAWING TITLE
ELEVATIONS
SHEET 2


DRAWING No
A 201

REVISION
A

DRAWN BY
GP


DATE
10 May 2021

SCALE
1:100 @A3

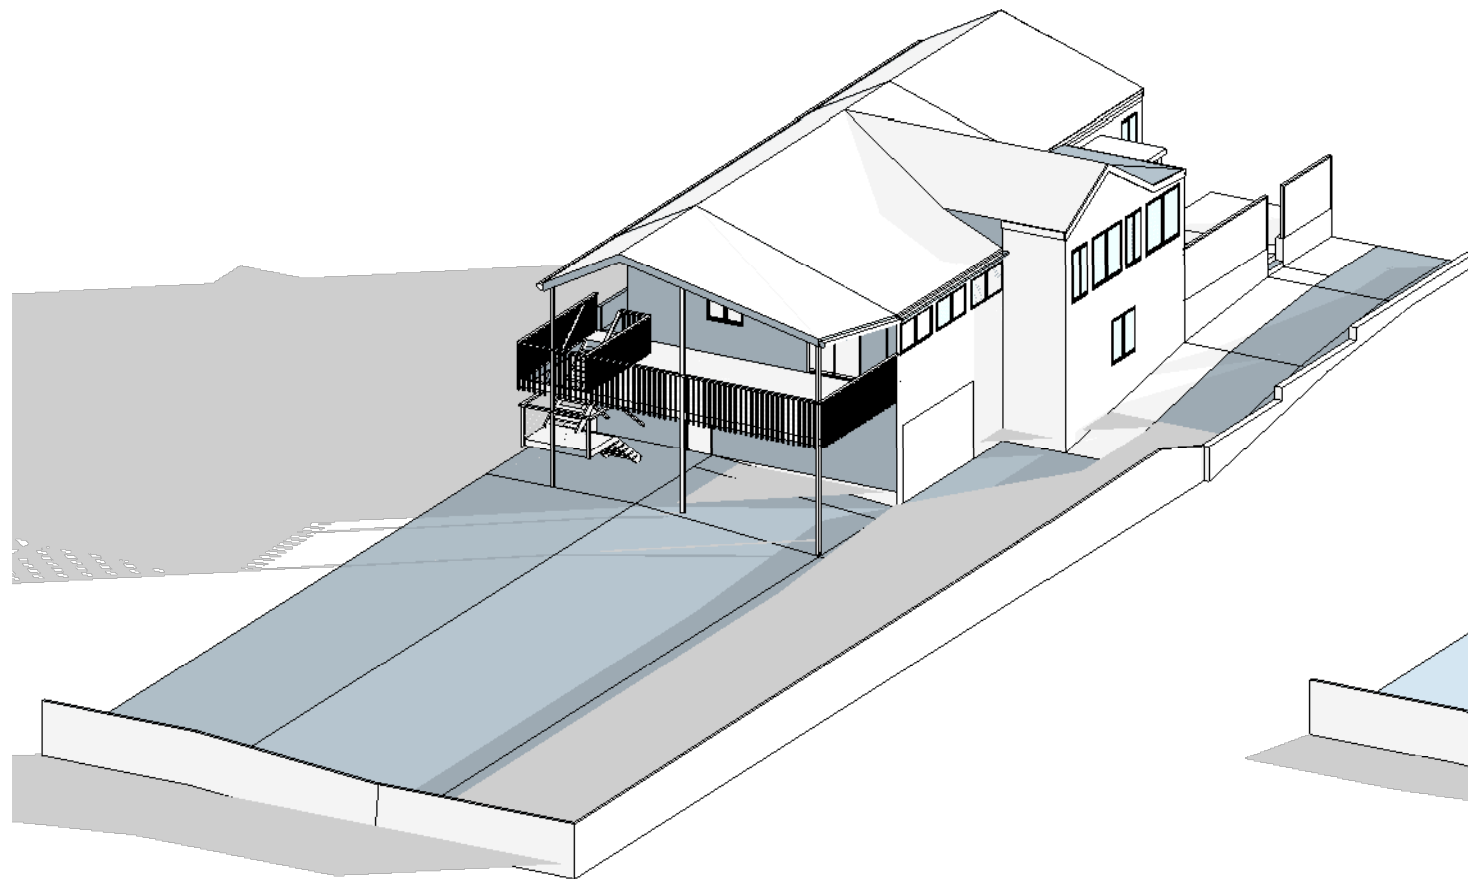


1
-

PROPOSED JUNE 21 - 9am

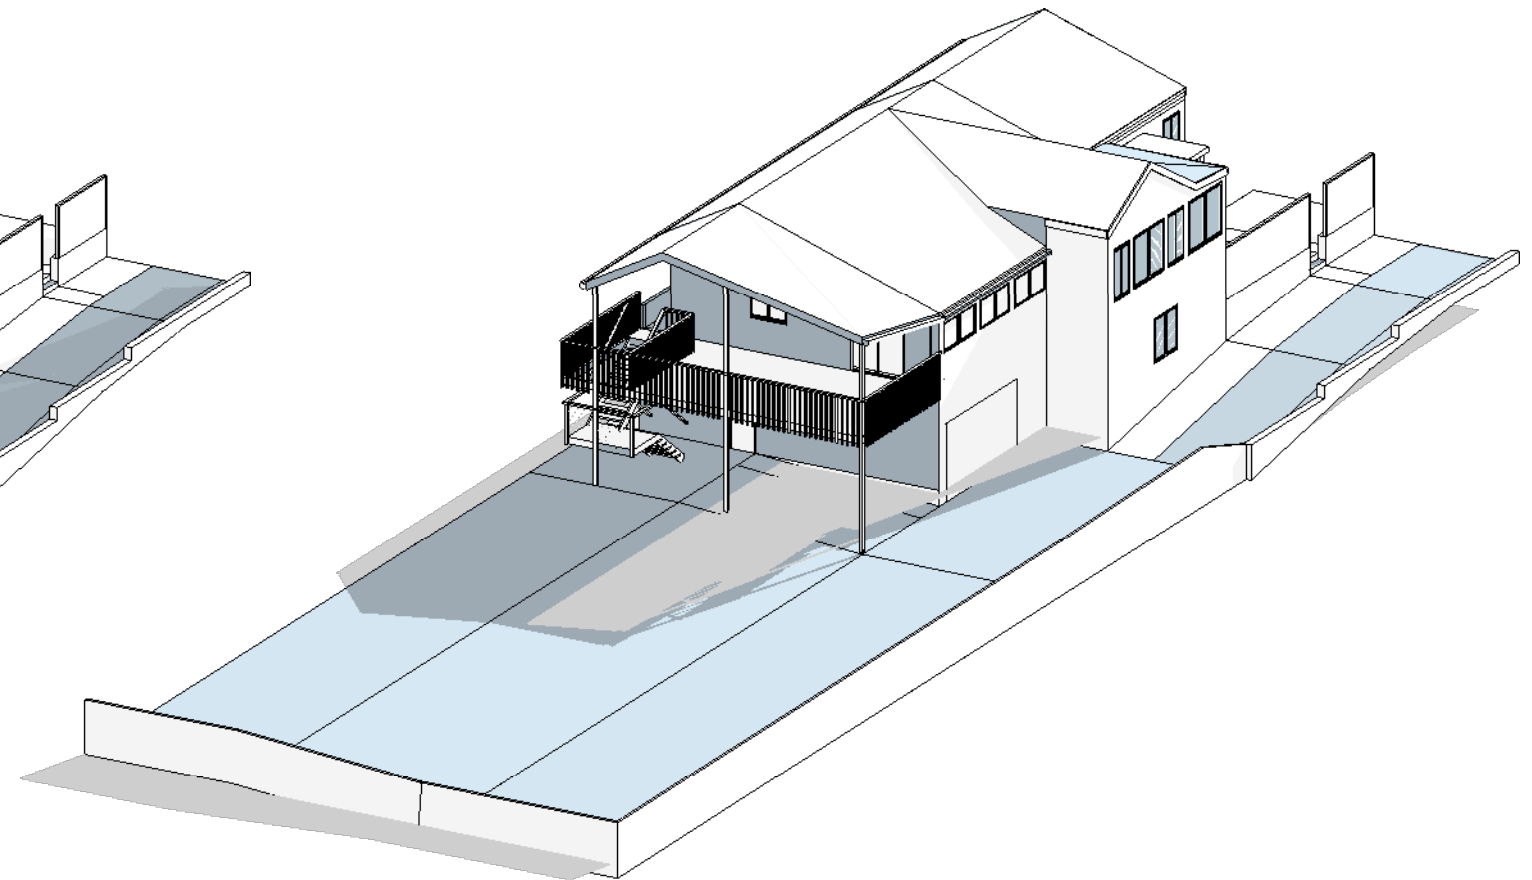

2
-

PROPOSED JUNE 21 - 12pm

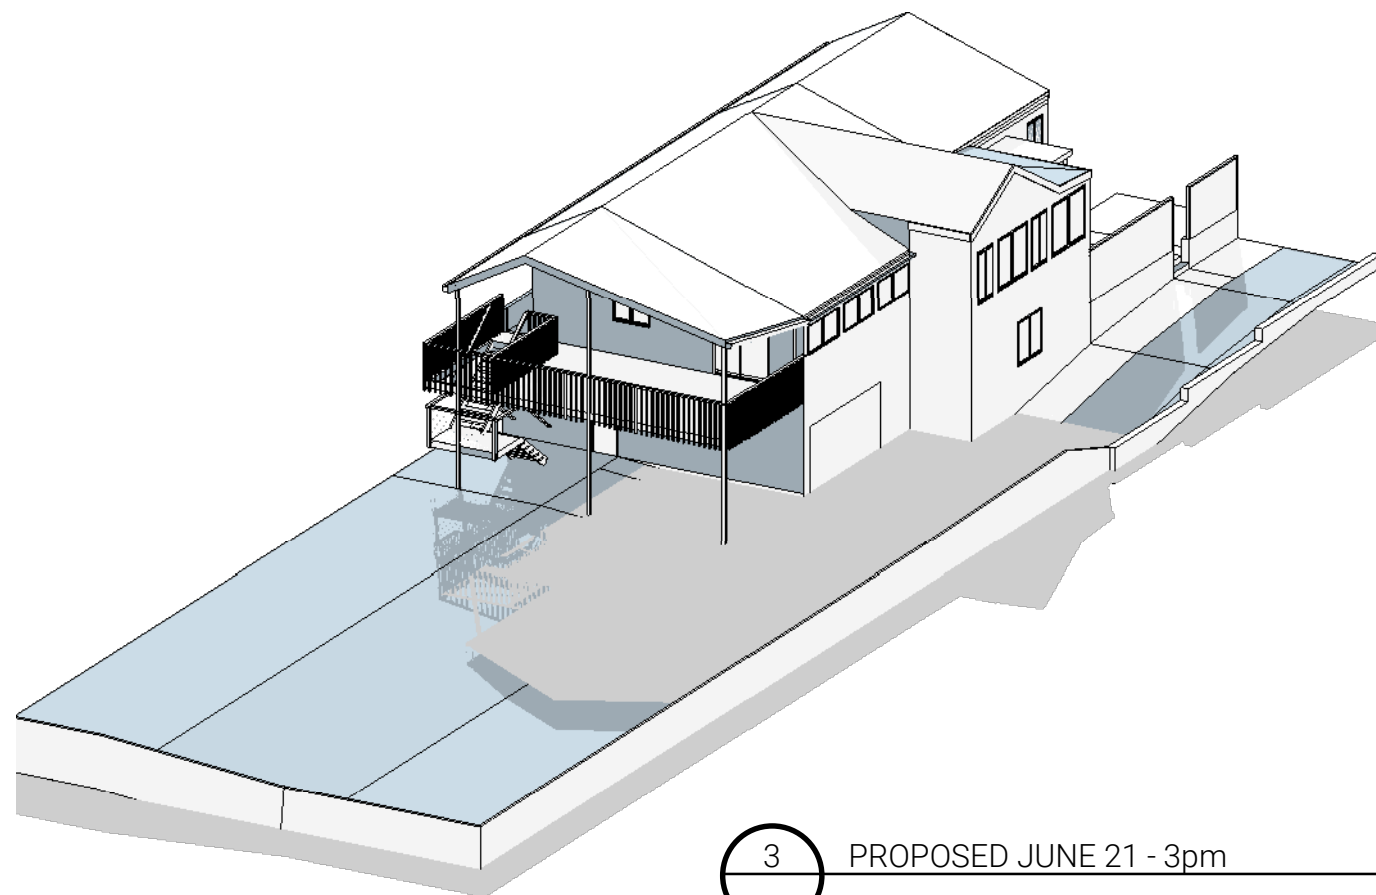

3
-

PROPOSED JUNE 21 - 3pm

TTW
73 MILLER STREET
NORTH SYDNEY NSW 2060

CLIENT

Mr G Fowlie & Mrs A Haber
5 FISHBOURNE ROAD
ALLAMBIE HEIGHTS NSW 2100

PROJECT

ALTERATIONS & ADDITIONS
5 FISHBOURNE ROAD

DRAWING TITLE

SITE INFORMATION
SUN STUDIES

DRAWING No

A 300


REVISION

A

DRAWN BY
GP

DATE
10 May 2021

SCALE
N.T.S

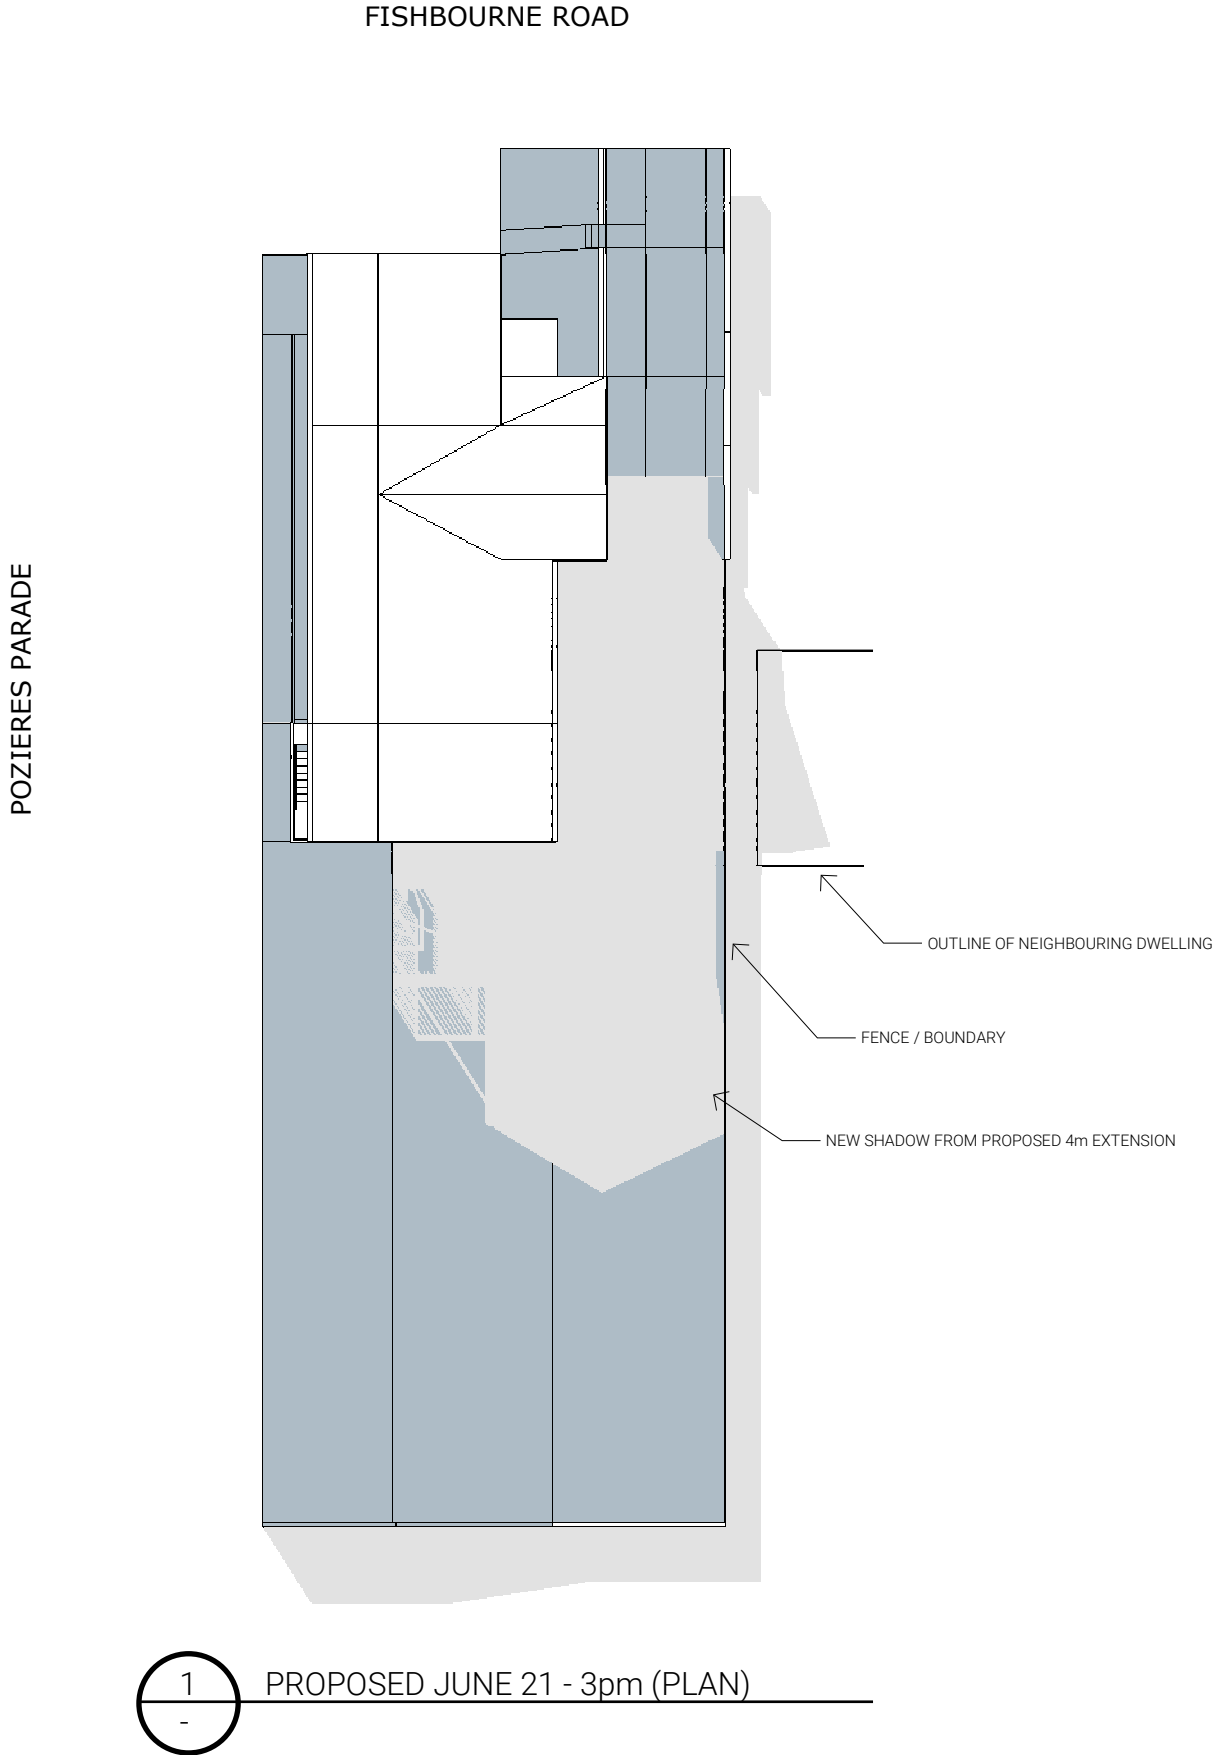

TTW
73 MILLER STREET
NORTH SYDNEY NSW 2060

CLIENT
Mr G Fowlie & Mrs A Haber
5 FISHBOURNE ROAD
ALLAMBIE HEIGHTS NSW 2100

PROJECT
ALTERATIONS & ADDITIONS
5 FISHBOURNE ROAD

DRAWING TITLE
SITE INFORMATION
SUN STUDIES SHEET 2

DRAWING No	REVISION
A 301	A
<small>DRAWN BY GF</small>	<small>DATE 10 May 2021</small>
	<small>SCALE N.T.S</small>