

Arch & Co.

Architecture . Interiors . Innovation



Member
Australian
Institute of
Architects

NOMINATED ARCHITECT
DANY CHALABI
ARB NSW # 10451
M +61 411 845 945
E info@archandco.net.au
W www.archandco.net.au
173 BELLEVUE PARADE
CARLTON, NSW 2218

ISSUE	DATE	REVISIONS

NOTES:
WORK TO COMPLY WITH BUILDING CODE OF AUSTRALIA, RELEVANT AUSTRALIAN BUILDING STANDARDS, STATUTORY AUTHORITIES AND LOCAL GOVERNMENT REQUIREMENT. BUILDER TO ENSURE COMPLIANCE WITH ALL WORK COVER REQUIREMENT. CHECK ALL TIMBER STEEL AND CONCRETE WORK WITH STRUCTURAL ENGINEER. HAVE ALL STRUCTURAL STEEL AND CONCRETE WORK DESIGNED BY A STRUCTURAL ENGINEER WHEN A PROPRIETARY PRODUCTS ARE REFERRED TO. ALL DIMENSIONS TO BE CHECKED ON SITE PRIOR TO CONSTRUCTION
ALL DISCREPANCY AND OMISSIONS TO BE REPORTED TO ARCHITECT.
INSTALLATION TO BE IN ACCORDANCE WITH MANUFACTURER WRITTEN INSTRUCTIONS.

© COPY RIGHT
ARCH & CO. IS THE OWNER OF THE COPYRIGHT SUBSISTING IN THESE DRAWINGS, PLANS DESIGNS & SPECIFICATIONS. THEY MUST NOT BE USED, COPIED OR REPRODUCED IN WHOLE OR IN PART WITHOUT PRIOR WRITTEN CONSENT FROM ARCH & CO

PROJECT
12 BANGAR CLOSE
KILLARNEY HEIGHTS
NSW 2087
LOT 15 SEC 75 IN DP: 758566




DRAW NO: **DA105**
SCALE: **1 : 50**
ISSUE: **E**
DATE: **19/05/21**
PROJECT NO: **01221**
DRAWN: **F.M** CHECKED: **D.C**

CLIENT: **Mr Chrisostomos & Helen kretzas**

DRAWING TITLE:

SITE PLAN

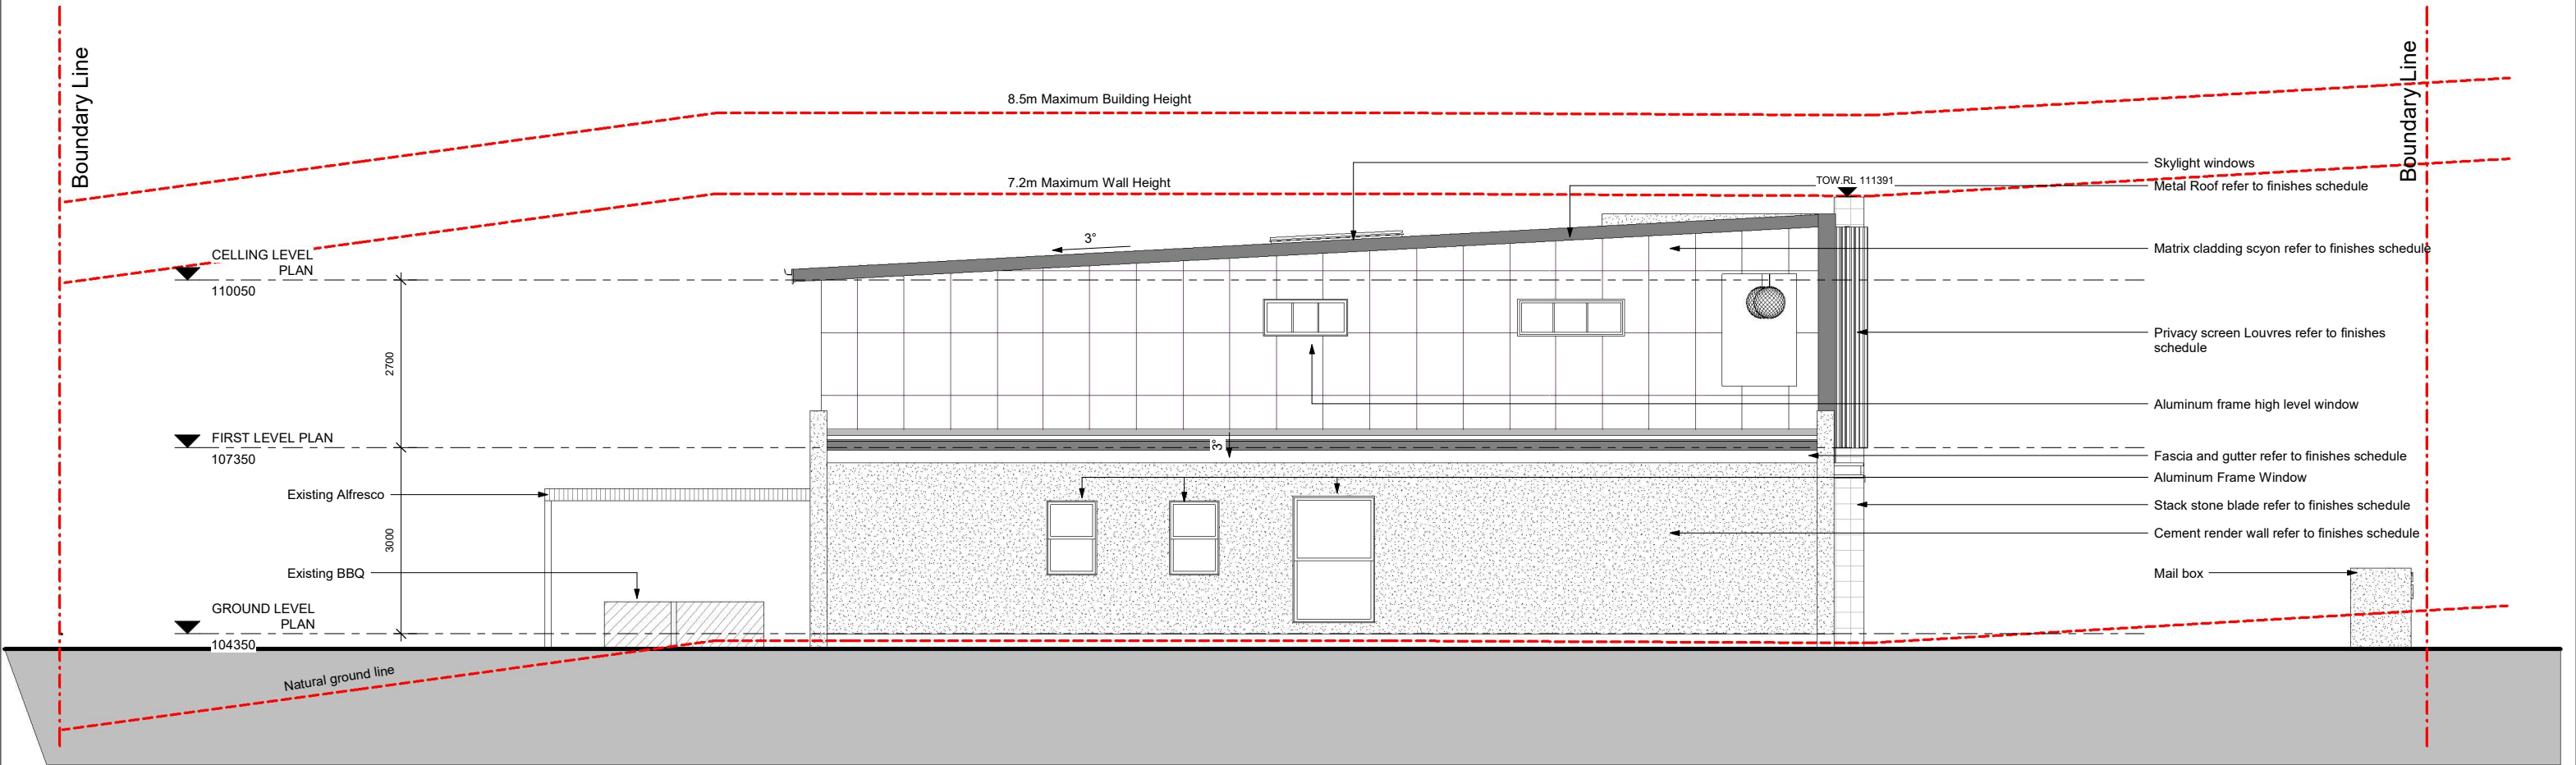

ISSUE	DATE	REVISIONS


NOTES:
WORK TO COMPLY WITH BUILDING CODE OF AUSTRALIA, RELEVANT AUSTRALIAN BUILDING STANDARDS, STATUTORY AUTHORITIES AND LOCAL GOVERNMENT REQUIREMENT. BUILDER TO ENSURE COMPLIANCE WITH ALL WORK COVER REQUIREMENT. CHECK ALL TIMBER STEEL AND CONCRETE WORK WITH STRUCTURAL ENGINEER. HAVE ALL STRUCTURAL STEEL AND CONCRETE WORK DESIGNED BY A STRUCTURAL ENGINEER WHEN A PROPRIETARY PRODUCTS ARE REFERRED TO. ALL DIMENSIONS TO BE CHECKED ON SITE PRIOR TO CONSTRUCTION. ALL DISCREPANCY AND OMISSIONS TO BE REPORTED TO ARCHITECT. INSTALLATION TO BE IN ACCORDANCE WITH MANUFACTURER WRITTEN INSTRUCTIONS.


© COPY RIGHT
ARCH & CO. IS THE OWNER OF THE COPYRIGHT SUBSISTING IN THESE DRAWINGS, PLANS DESIGNS & SPECIFICATIONS. THEY MUST NOT BE USED, COPIED OR REPRODUCED IN WHOLE OR IN PART WITHOUT PRIOR WRITTEN CONSENT FROM ARCH & CO

PROJECT
**12 BANGAR CLOSE
KILLARNEY HEIGHTS
NSW 2087
LOT 15 SEC 75 IN DP: 758566**


DRAW NO:	DA109
SCALE:	1 : 50
ISSUE:	E
DATE:	19/05/21
PROJECT NO:	01221
DRAWN:	F.M
CHECKED:	D.C

CLIENT: **Mr Chrisostomos & Helen kretzas**
DRAWING TITLE:
EAST ELEVATION

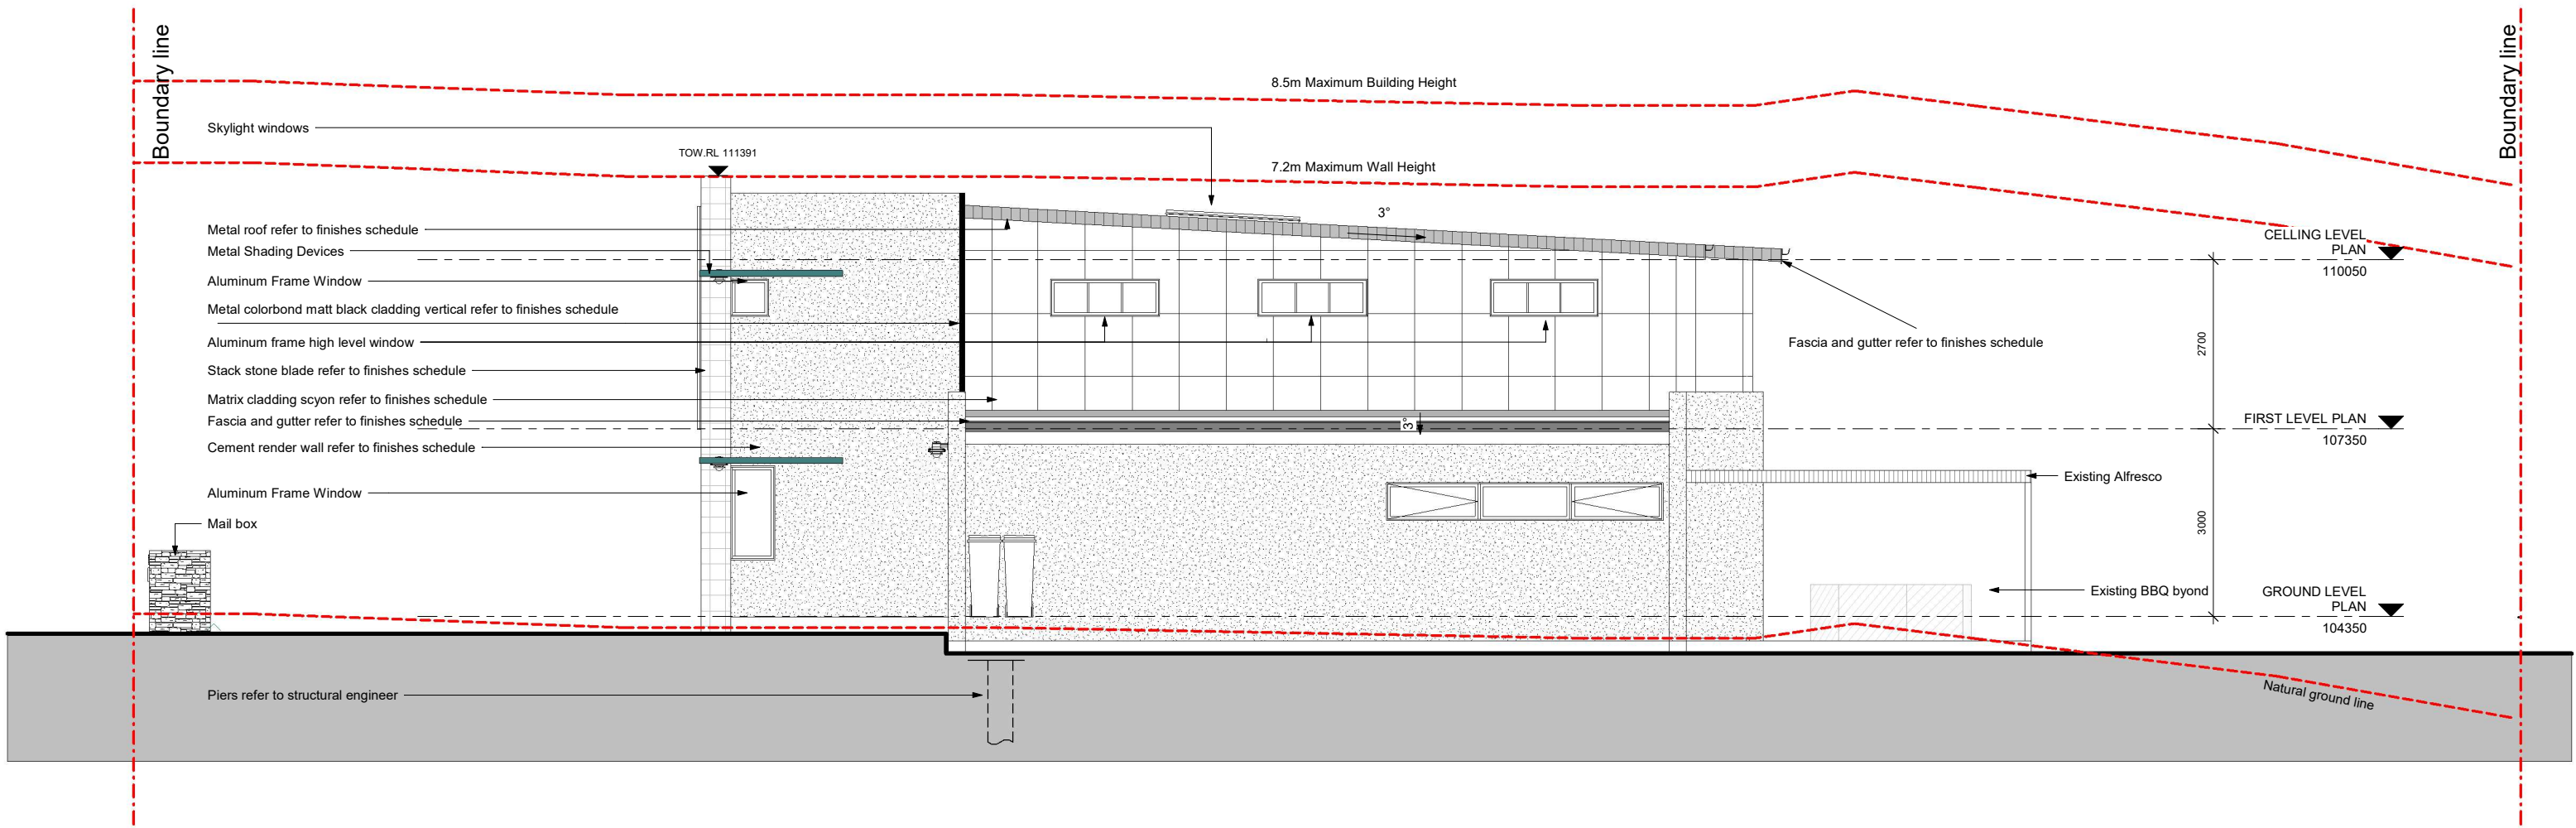

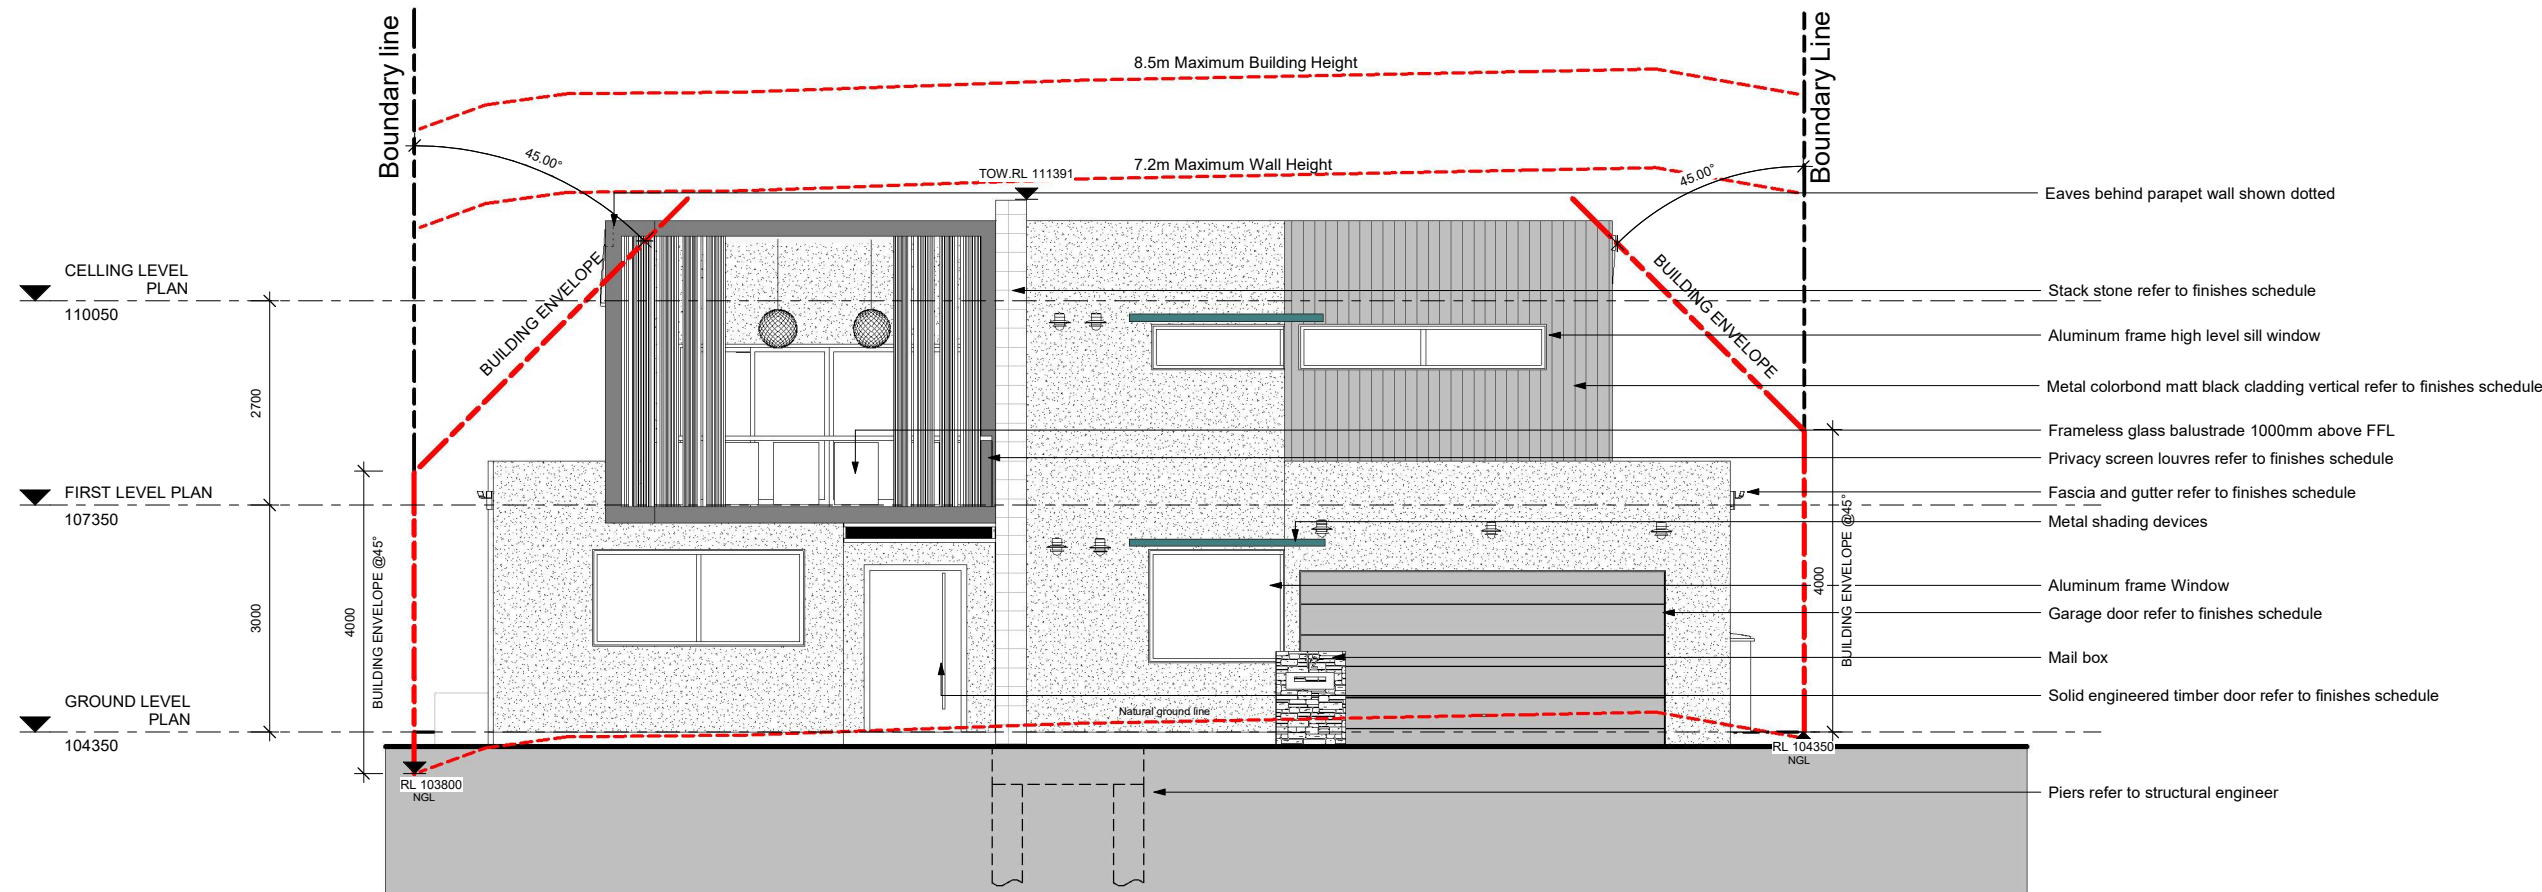

1 East Elevation
1 : 50

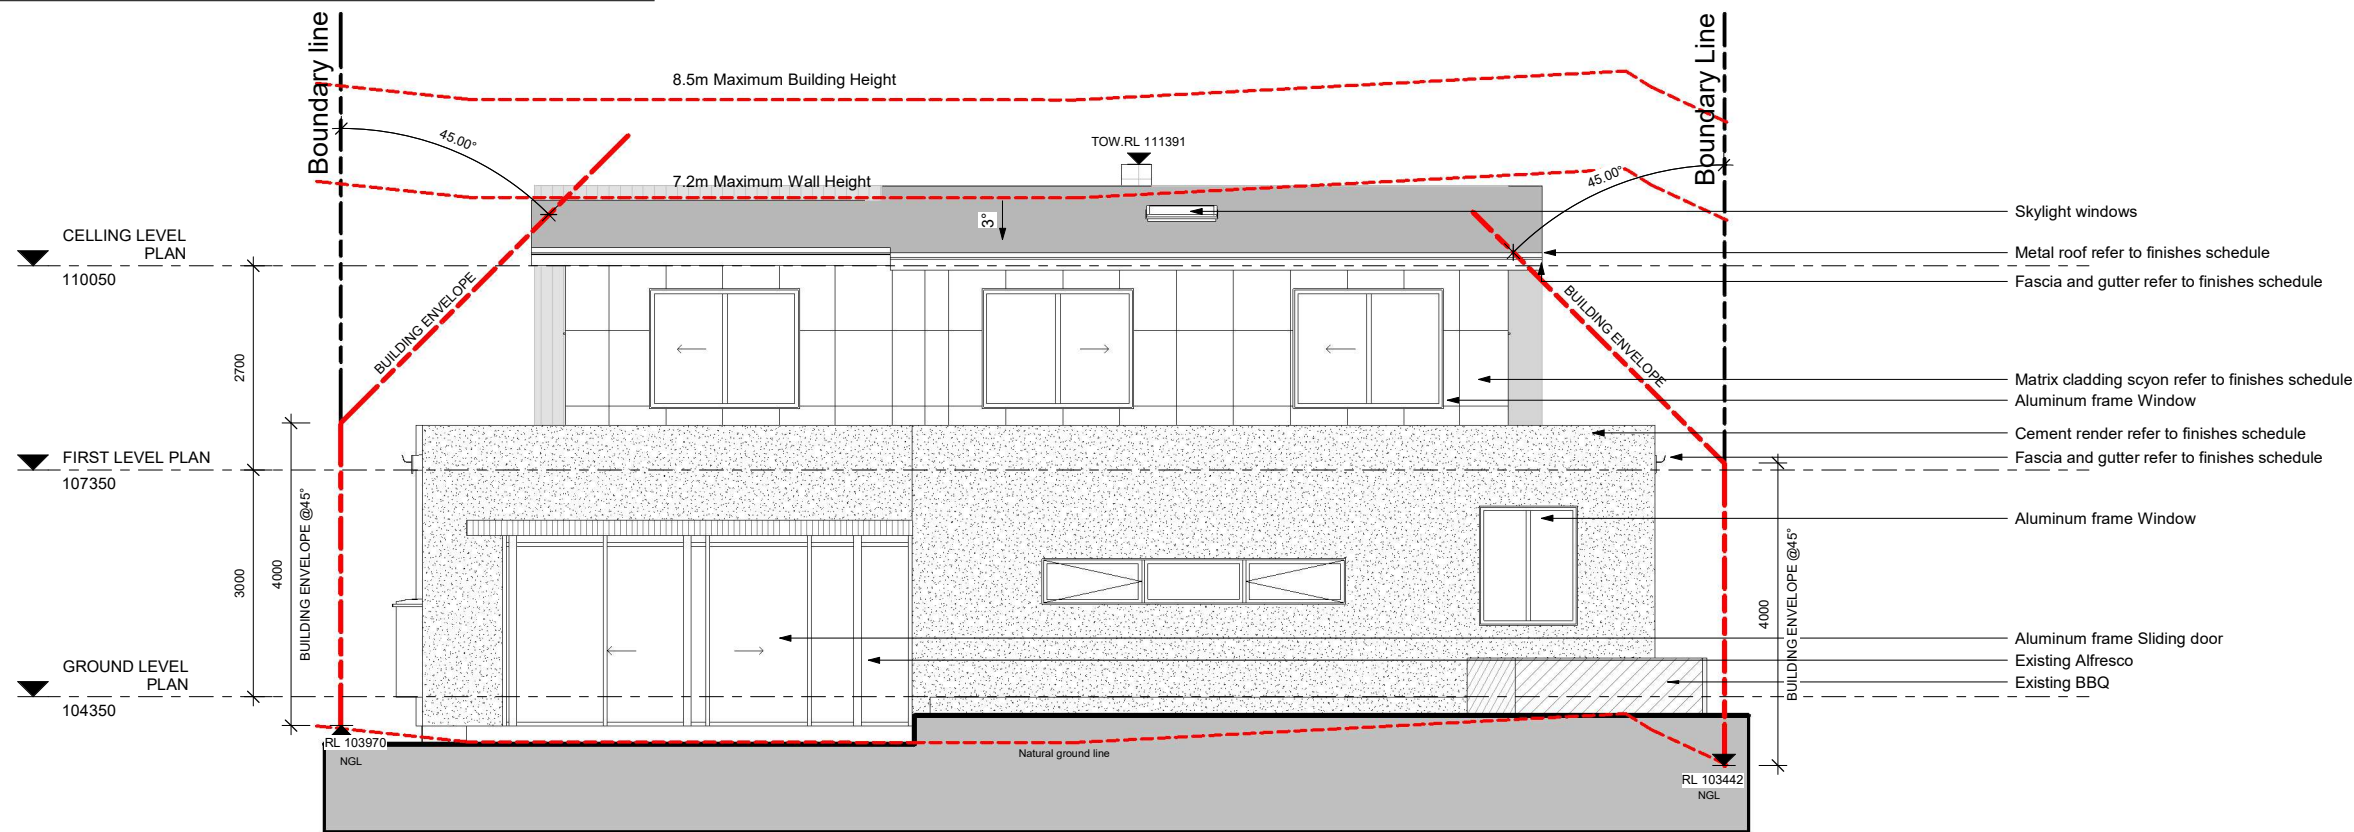

2 West Elevation
1 : 50



Arch & Co.
Architecture . Interiors . Innovation



Member
Australian
Institute of
Architects

NOMINATED ARCHITECT
DANY CHALABI
ARB NSW # 10451
M +61 411 845 945
E info@archandco.net.au
W www.archandco.net.au
173 BELLEVUE PARADE
CARLTON, NSW 2218

ISSUE	DATE	REVISIONS

NOTES:

WORK TO COMPLY WITH BUILDING CODE OF AUSTRALIA, RELEVANT AUSTRALIAN BUILDING STANDARDS, STATUTORY AUTHORITIES AND LOCAL GOVERNMENT REQUIREMENT. BUILDER TO ENSURE COMPLIANCE WITH ALL WORK COVER REQUIREMENT. CHECK ALL TIMBER STEEL AND CONCRETE WORK WITH STRUCTURAL ENGINEER. HAVE ALL STRUCTURAL STEEL AND CONCRETE WORK DESIGNED BY A STRUCTURAL ENGINEER WHEN A PROPRIETARY PRODUCTS ARE REFERRED TO. ALL DIMENSIONS TO BE CHECKED ON SITE PRIOR TO CONSTRUCTION. ALL DISCREPANCY AND OMISSIONS TO BE REPORTED TO ARCHITECT. INSTALLATION TO BE IN ACCORDANCE WITH MANUFACTURER WRITTEN INSTRUCTIONS.

© COPY RIGHT
ARCH & CO. IS THE OWNER OF THE COPYRIGHT SUBSISTING IN THESE DRAWINGS, PLANS DESIGNS & SPECIFICATIONS. THEY MUST NOT BE USED, COPIED OR REPRODUCED IN WHOLE OR IN PART WITHOUT PRIOR WRITTEN CONSENT FROM ARCH & CO

PROJECT
12 BANGAR CLOSE
KILLARNEY HEIGHTS
NSW 2087
LOT 15 SEC 75 IN DP: 758566

DRAWN: DA111
SCALE: 1 : 50
ISSUE: E
DATE: 19/05/21
PROJECT NO: 01221
DRAWN: F.M
CHECKED: D.C

CLIENT: Mr Chrisostomos & Helen
kretzas

DRAWING TITLE:
**EAST & WEST
ELEVATIONS**