




01 SITE PLAN/WASTE MANAGEMENT PLAN

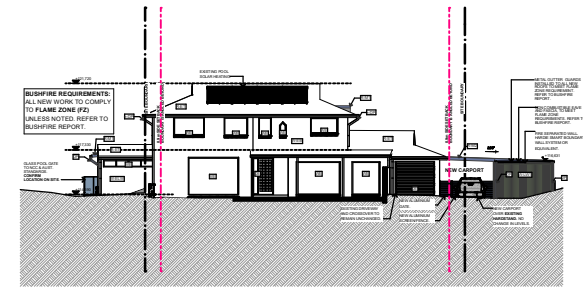


02 ELEVATION E1 (WEST)

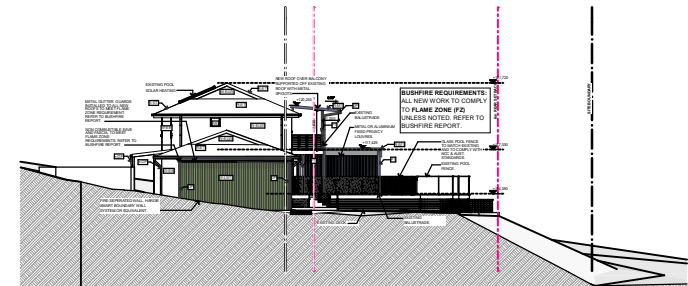

03 ELEVATION E2 (SOUTH)

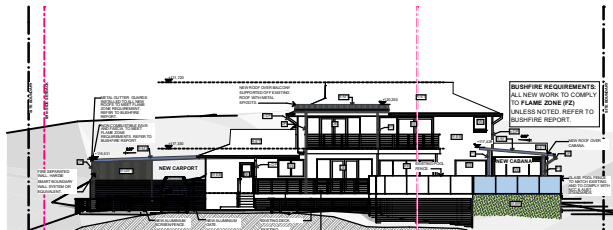

04 ELEVATION E3 (EAST)

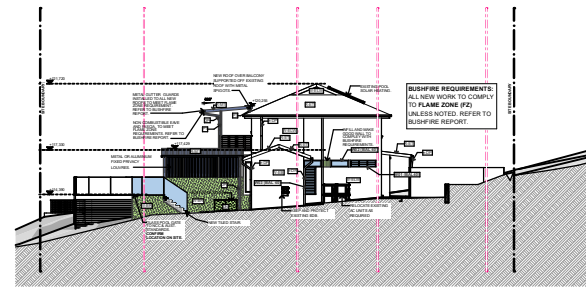

05 ELEVATION E4 (NORTH)

DEVELOPMENT APPLICATION ISSUE A

ID	DESCRIPTION	DATE
A	DEVELOPMENT APPLICATION ISSUE	25/03/2020

S:\DFA\01_P\Projects\DFA1911-Grabham House\000 CURRENT FILE\DFA1911-202004-PRE DA-P10.pdf



DRAGONFLY
ARCHITECTS
PTY LTD
ABN 78 158 837 962

Architect - Catherine Seeto - Reg. 8345
14 Cook Street Forestville 2087 NSW
T: 0421 846 288
E: studio@dfarch.com.au
www.dragonflyarchitects.com.au

SCALE : NTS @ A4
DATE PRINTED : 25/03/2020
DRAWN BY : ES, CS
CLIENT : TASH AND CHRIS GABRHAM

The Architect retains copyright. Authority should be requested for any reproductions.

39 JINDABYNE STREET FRENCHS
FOREST NSW 2086

NOTIFICATION PLAN

DFA191101