


CHANGE OF USE TO PERSONAL TRAINING STUDIO -
SHOPS 7 & 8
343 346 BARRENJOEY RD
NEWPORT 2106

1 Site Plan
1 : 500

 

northern
beaches
council

THIS PLAN IS TO BE READ IN
CONJUNCTION WITH
THE CONDITIONS OF DEVELOPMENT
CONSENT

DADA2020/0158

dh DRAFTING HELP
ARCHITECTURAL DRAFTING & DESIGN SERVICES

Consultant
Address
Address
Phone
Fax
e-mail

Consultant
Address
Address
Phone
Fax
e-mail



Consultant
Address
Address
Phone
Fax
e-mail

Consultant
Address
Address
Phone
Fax
e-mail

Project Address
343 - 346 Barrenjoey Rd Newport 2106


No.	Description	Date

Jess	
Change of use	
Site Plan	
Council:	Northern Beaches Council
Date	Issue Date
Drawn by	Author
Address:	Checker
A102	
Scale	1 : 500

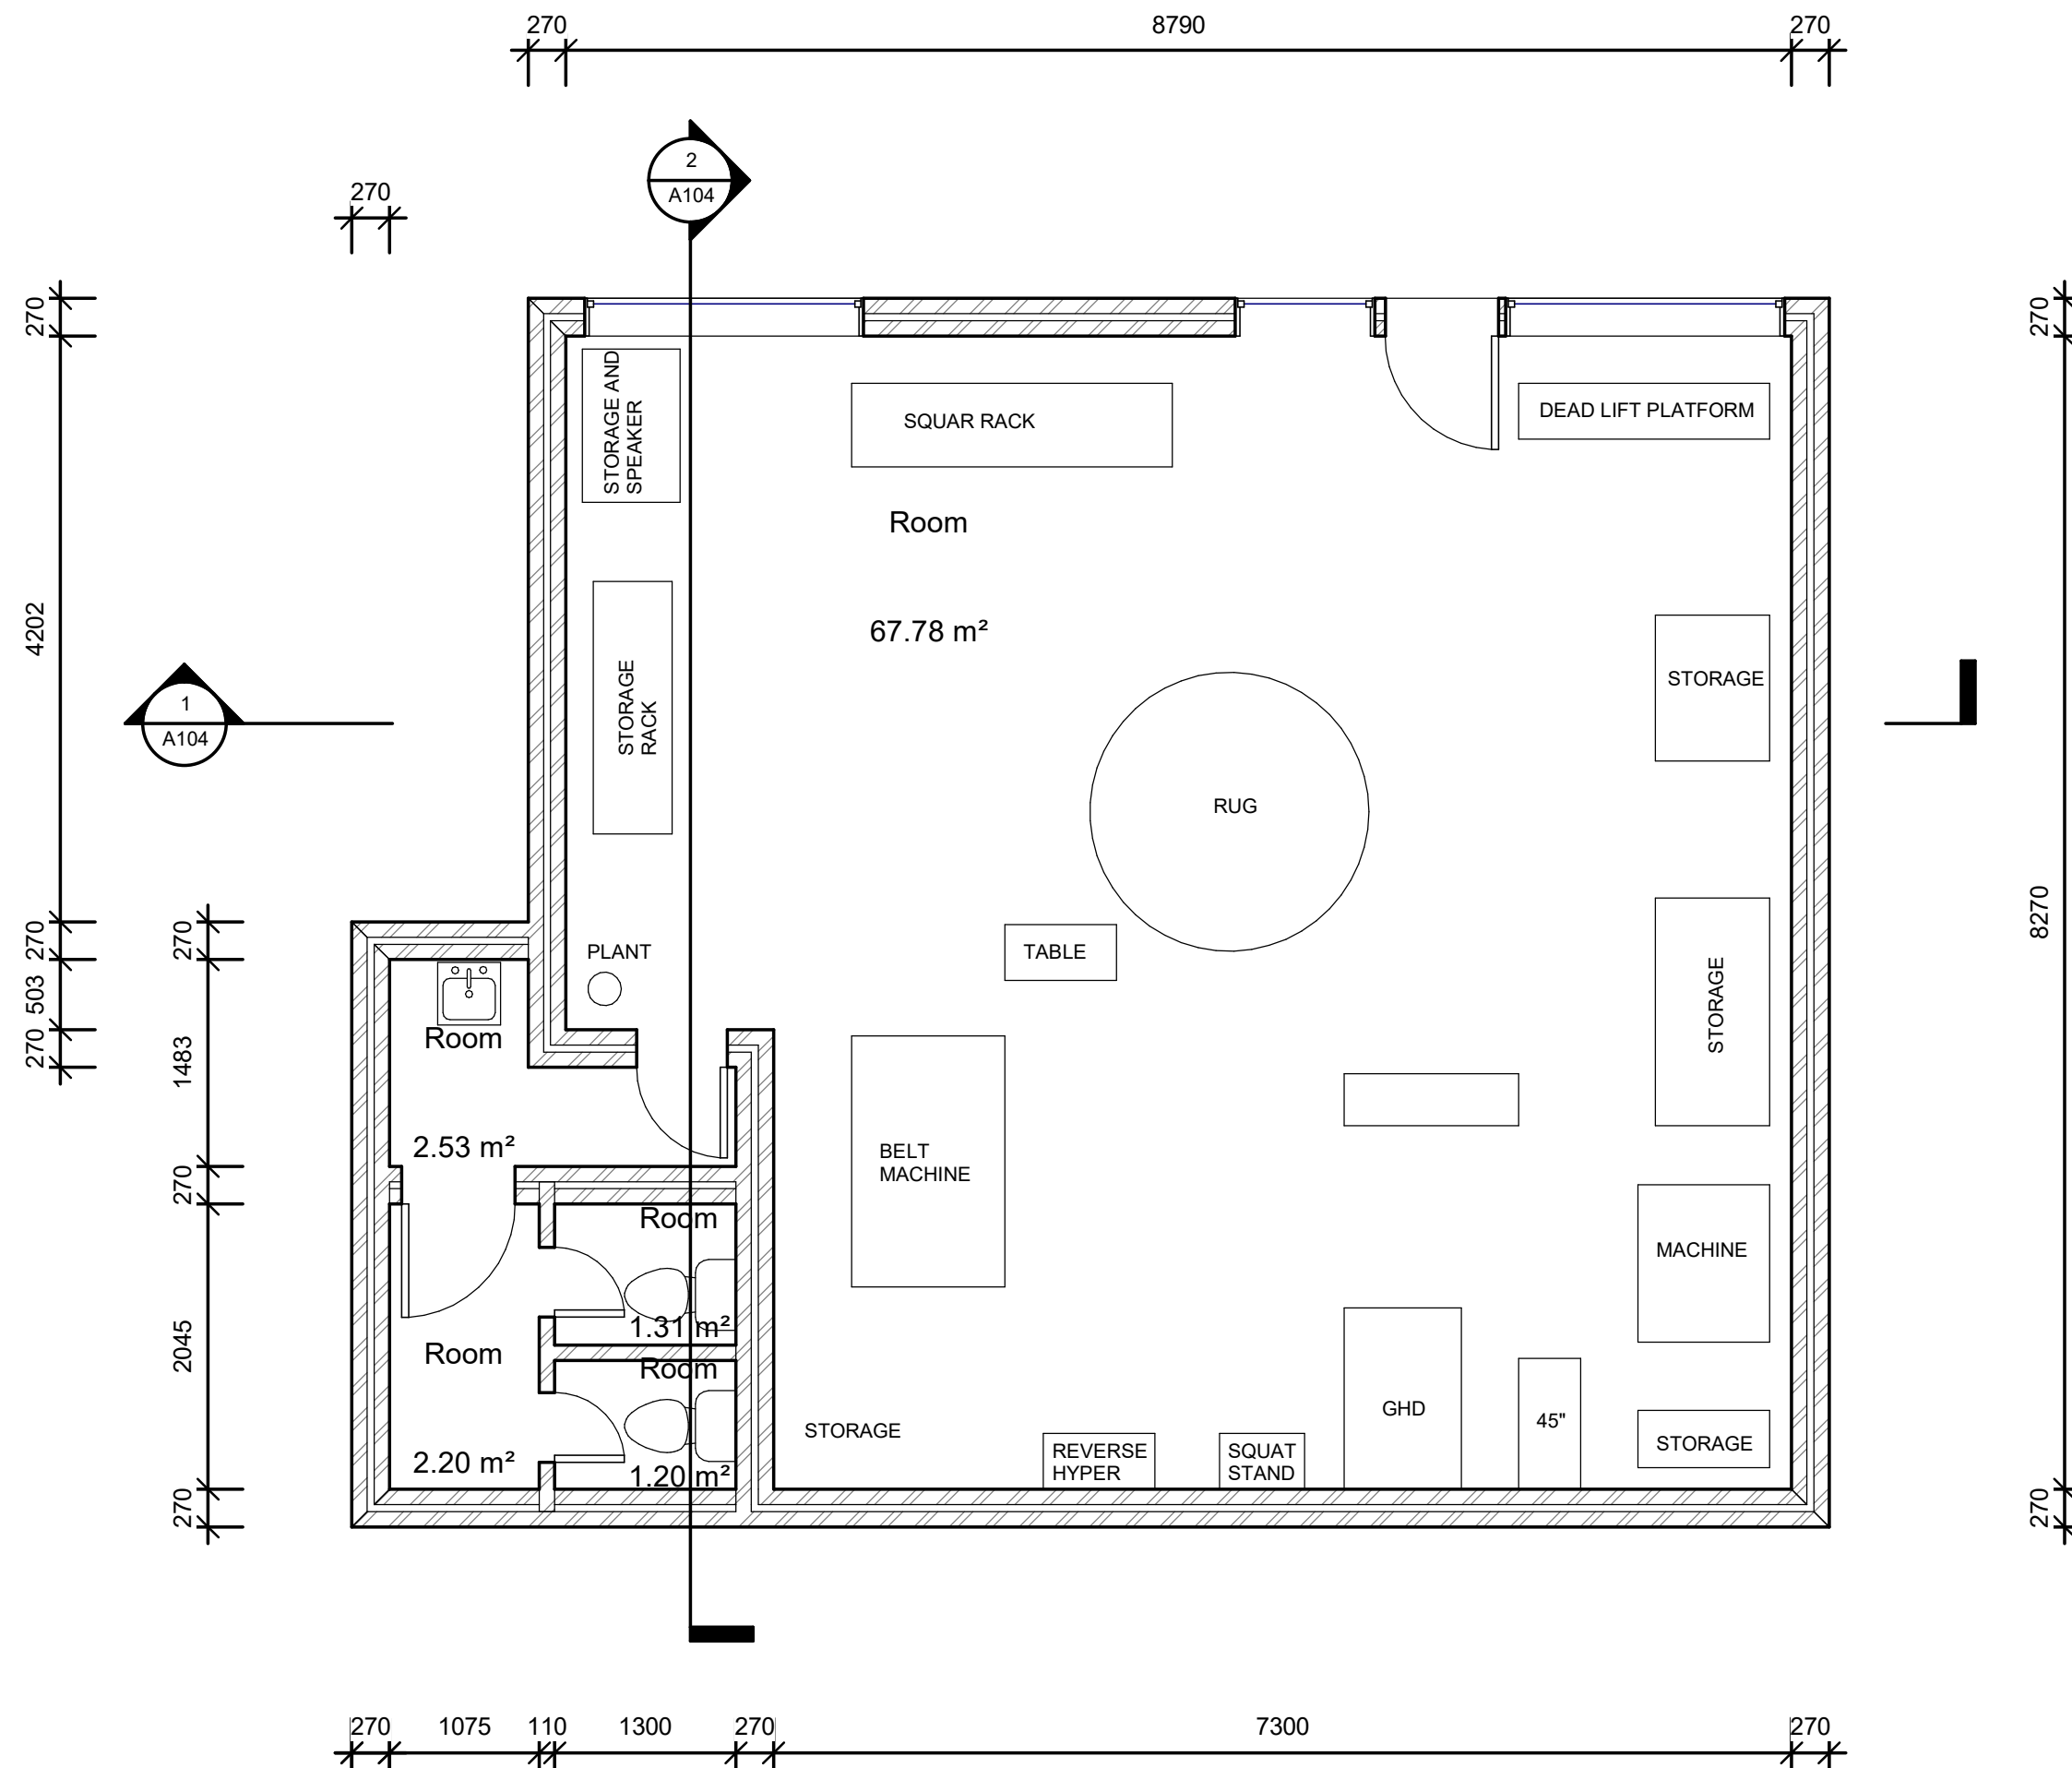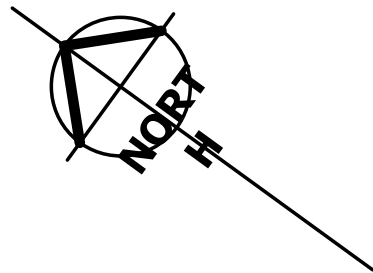


1 Ground Floor
1 : 50

Scale 1:100@A3

 

Scale 1:200@A3

 

LEGEND:



PROPOSED WORKS



DEMOLITION



EXISTING

 northern beaches council

THIS PLAN IS TO BE READ IN CONJUNCTION WITH THE CONDITIONS OF DEVELOPMENT CONSENT

DADA2020/0158

dh DRAFTING HELP
ARCHITECTURAL DRAFTING & DESIGN SERVICES

Consultant
Address
Address
Phone
Fax
e-mail

Consultant
Address
Address
Phone
Fax
e-mail


Consultant
Address
Address
Phone
Fax
e-mail

Consultant
Address
Address
Phone
Fax
e-mail


Project Address
343 - 346 Barrenjoey Rd Newport 2106

No.	Description	Date



Jess	
A2 SHEET	
Change of use	
Floorplan	
Council:	Northern Beaches Council
Date	Issue Date
Drawn by	Author
Address:	Checker
A103	
Scale	1 : 50

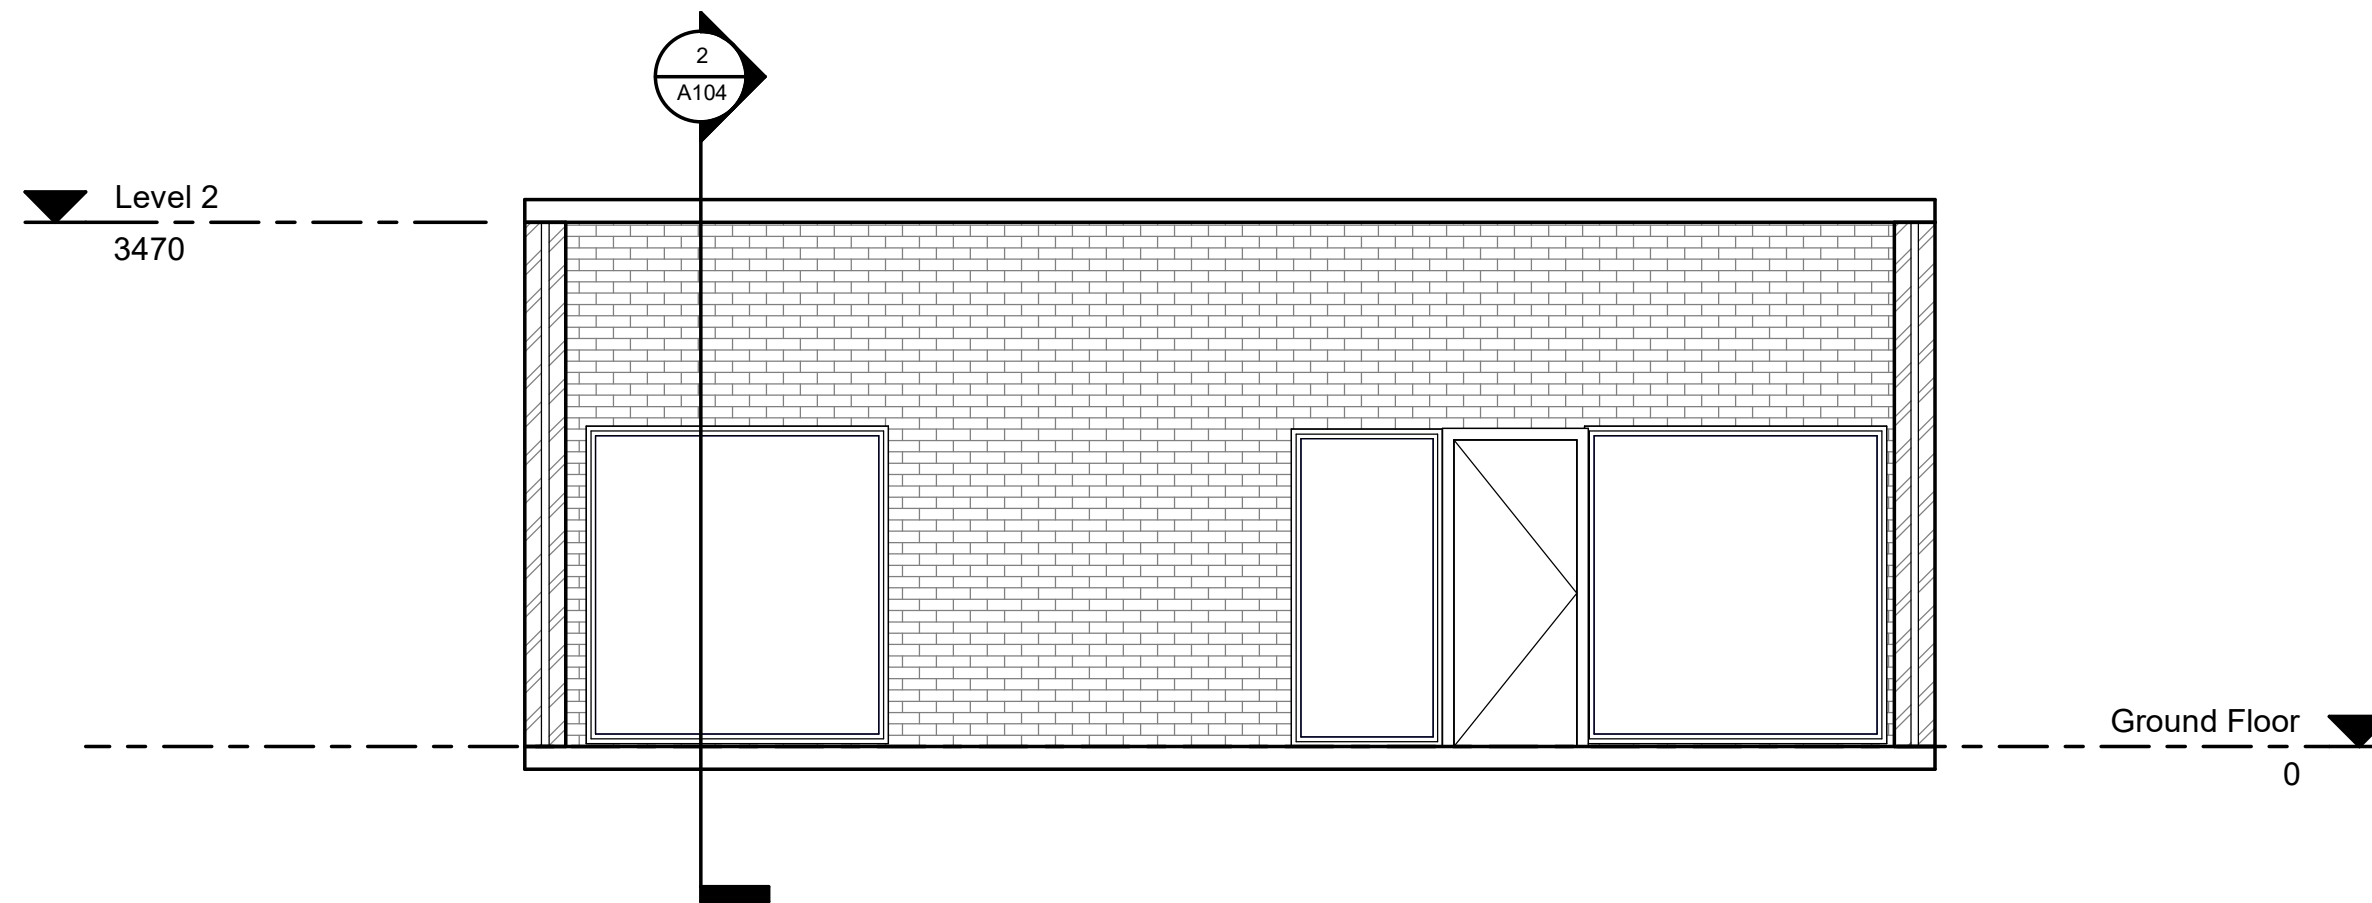

1 Section 1
1 : 50

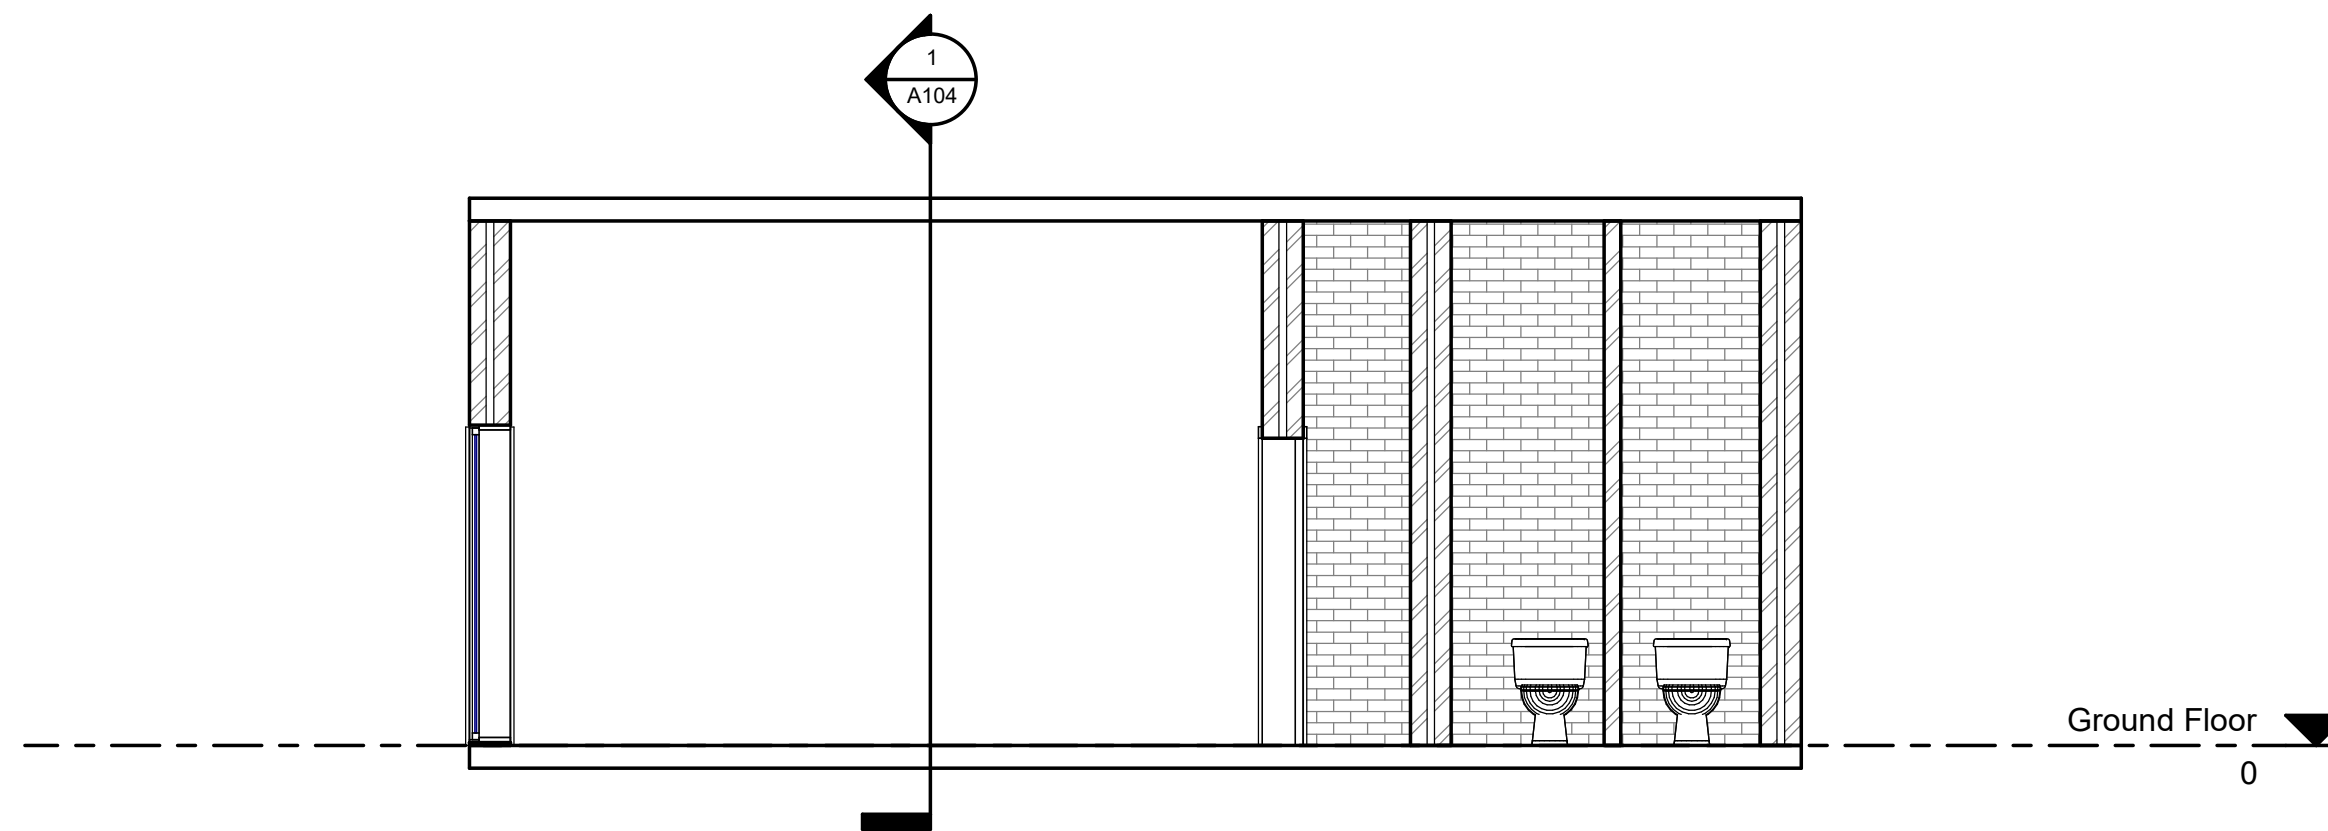

2 Section 2
1 : 50

  

THIS PLAN IS TO BE READ IN
CONJUNCTION WITH
THE CONDITIONS OF DEVELOPMENT
CONSENT

DADA2020/0158



Consultant
Address
Address
Phone
Fax
e-mail

Consultant
Address
Address
Phone
Fax
e-mail

Consultant
Address
Address
Phone
Fax
e-mail

Consultant
Address
Address
Phone
Fax
e-mail

Project Address
343 - 346 Barrenjoey Rd Newport 2106

No.	Description	Date

Jess

Change of use

Elevations

Council: Northern Beaches Council

Date Issue Date

Drawn by Author

Address: Checker

A104

Scale 1 : 50