





LEGEND:

- | | |
|---|---|
|  | DENOTES EDGE OF EXISTING
ROOF TO BE EXTENDED |
|  | DENOTES AREA OF EXISTING &
SURROUNDING BUILDING SHADOW |
|  | DENOTES AREA OF PROPOSED
ADDITIONS & ALTERATIONS |
|  | DENOTES AREA OF PROPOSED
ADDITIONAL BUILDING SHADOW |


NOTE:

**SHADOWS SHOWN HAVE BEEN COMPILED
FROM DETAIL & LEVEL SURVEY BY C&A
SURVEYORS REF. NO. 18236-21 DATED
7/7/2021 AND ARCHITECTURAL PLANS
SUPPLIED BY DU PLESSIS & DU PLESSIS
ARCHITECTS DATED 29.10.2021**

CRESCENT

HEATHCLIFF

**NORTH ELEVATION
NO. 37
TWO STOREY
RENDERED HOUSE
METAL ROOF**

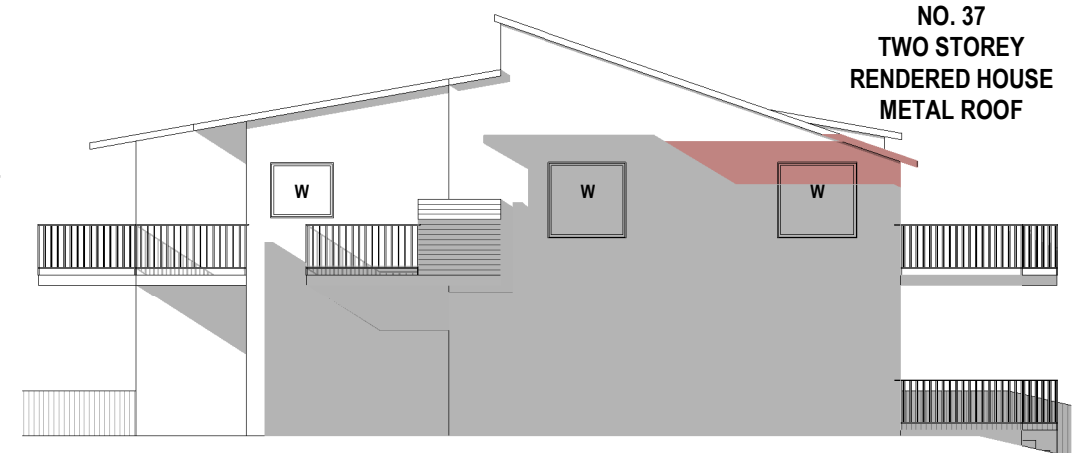

1

Shadowing June 21st 9.00am

1 : 150

Cad Draft P/L

SHADOW ANALYSIS CONSULTANTS

ABN 27 083 288 153

PH: 9555 8545

SUITE 1, 505 BALMAIN ROAD,
LILYFIELD, NSW 2040

info@caddraftnsw.com.au

[illegible]

SHADOW DIAGRAMS

No. 39 HEATHCLIFF CRESCENT


BALGOWLAH HEIGHTS

CLIENT: TODD & JANELLE DELANEY

Shadowing June 21st 9.00am

Project number	21-131	A100
Date	23-11-21	
Drawn by	KP	
Checked by	JD	Scale 1 : 150

23/11/2021 15:07:51

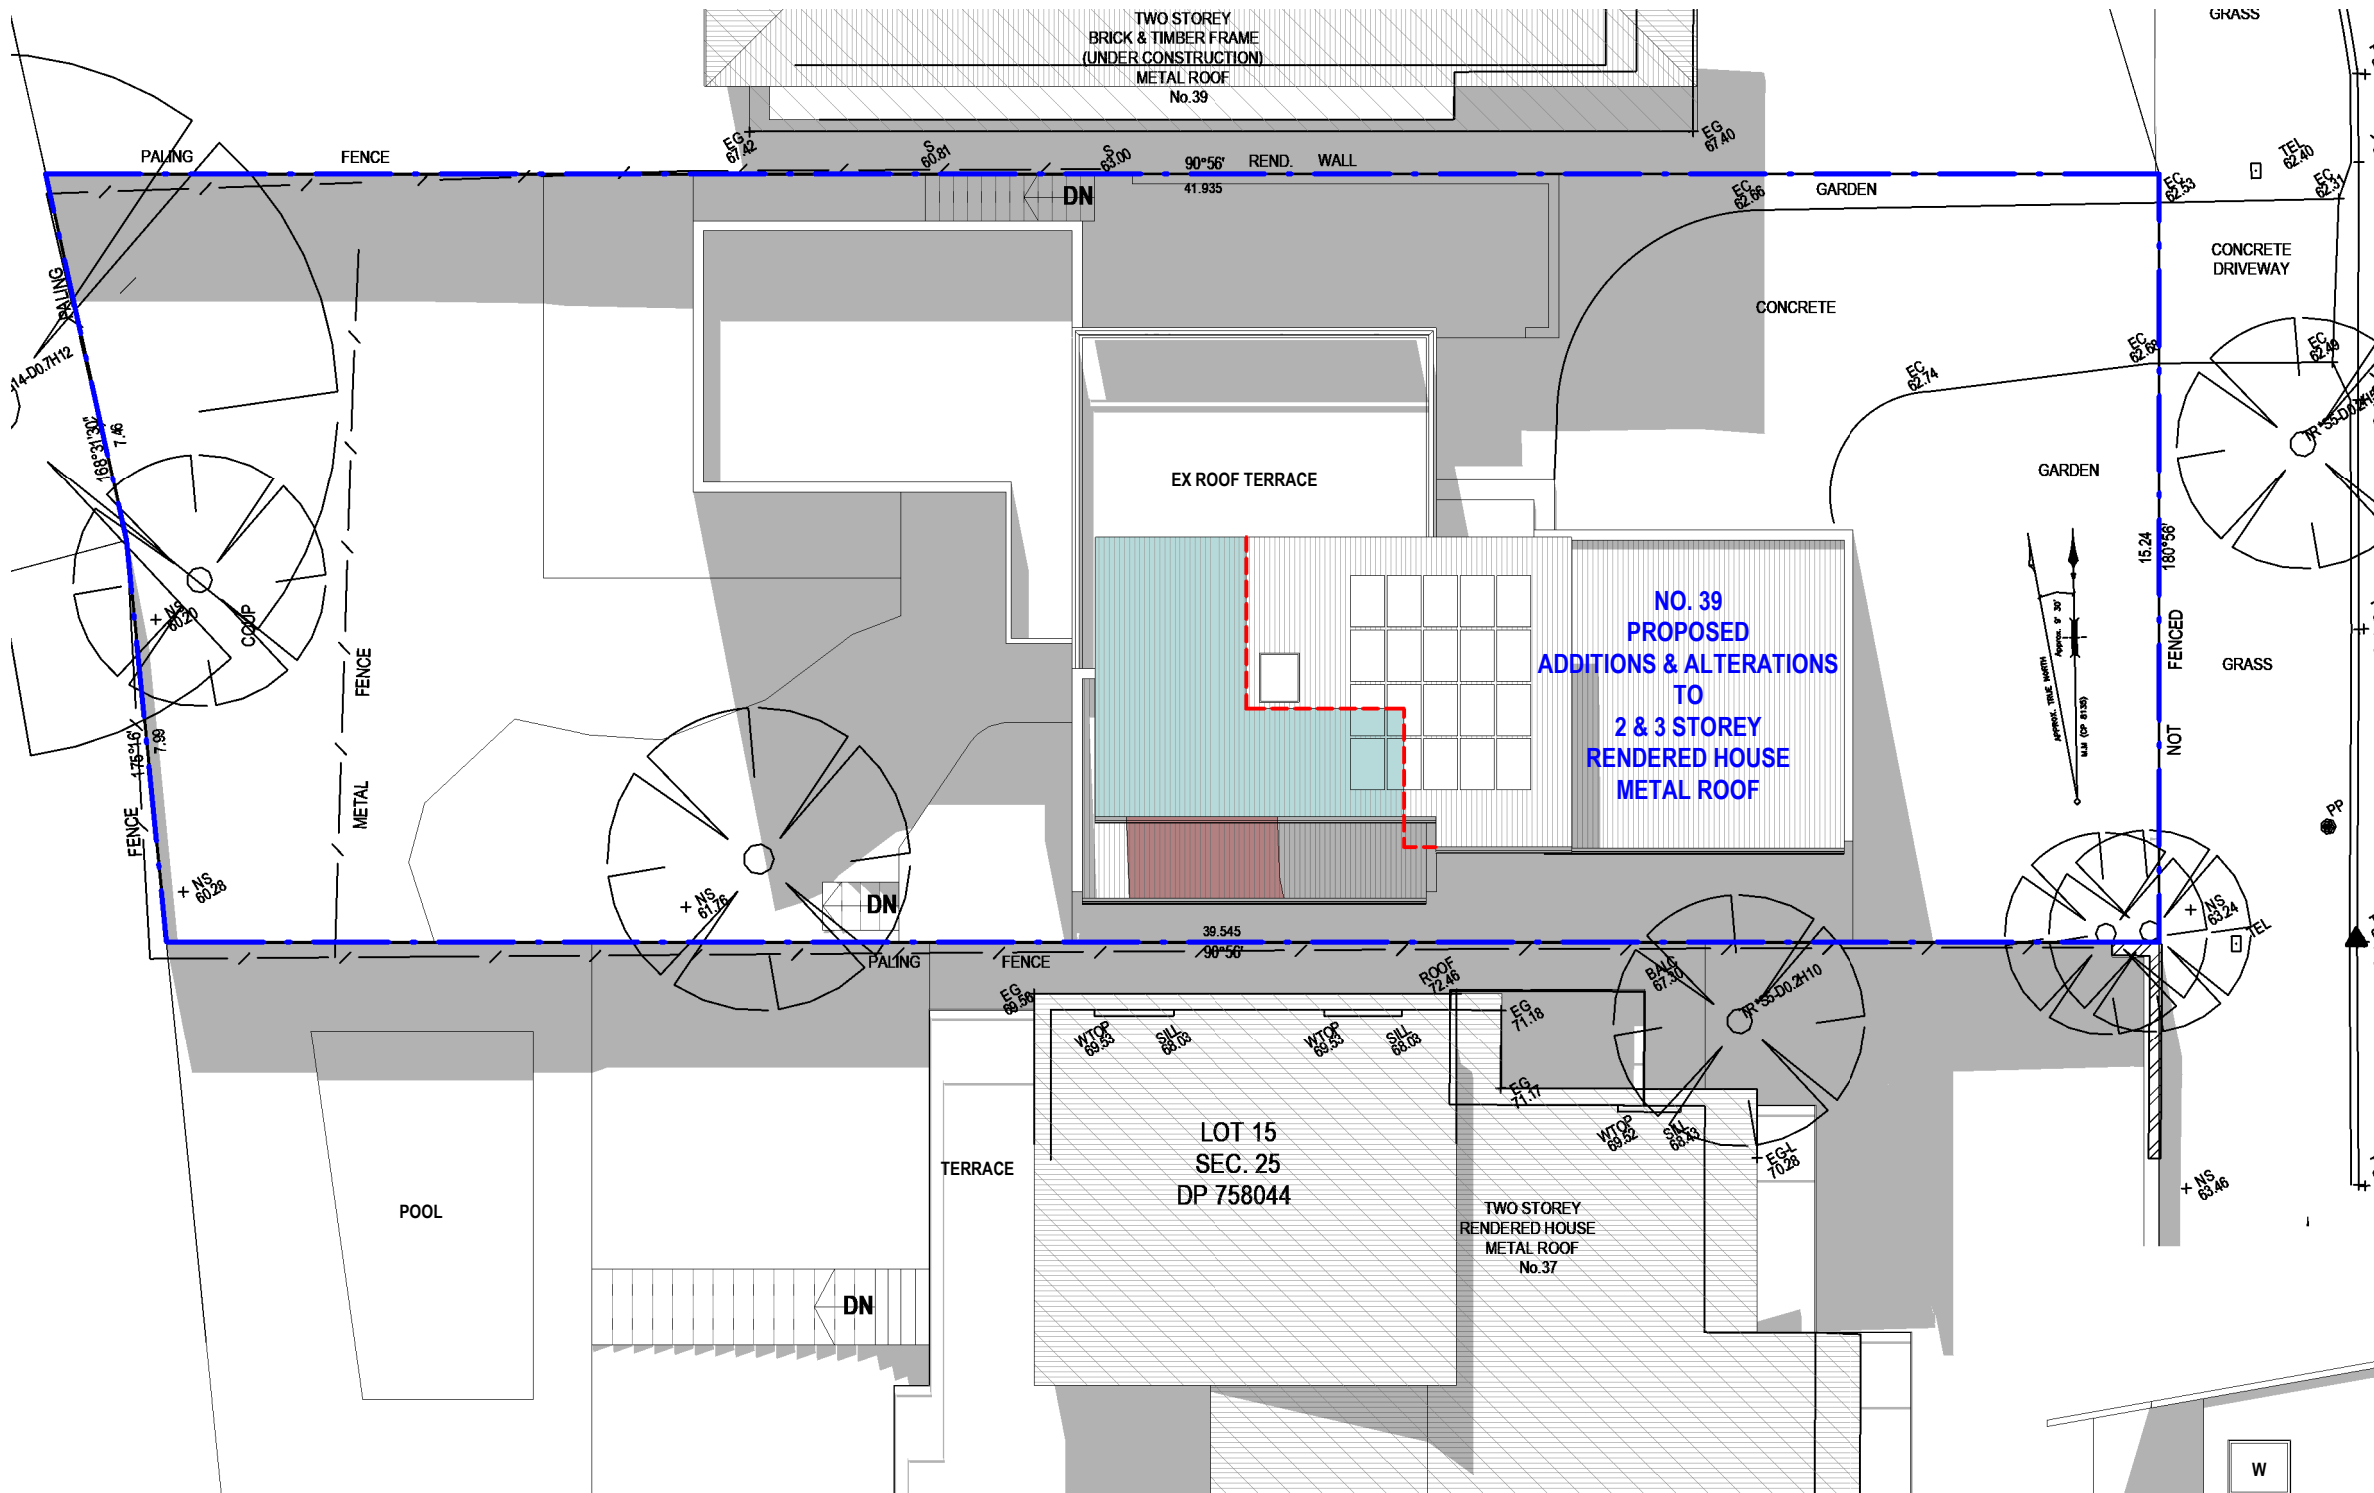


LEGEND:

- DENOTES EDGE OF EXISTING ROOF TO BE EXTENDED
- DENOTES AREA OF EXISTING & SURROUNDING BUILDING SHADOW
- DENOTES AREA OF PROPOSED ADDITIONS & ALTERATIONS
- DENOTES AREA OF PROPOSED ADDITIONAL BUILDING SHADOW

NOTE:

SHADOWS SHOWN HAVE BEEN COMPILED FROM DETAIL & LEVEL SURVEY BY C&A SURVEYORS REF. NO. 18236-21 DATED 7/7/2021 AND ARCHITECTURAL PLANS SUPPLIED BY DU PLESSIS & DU PLESSIS ARCHITECTS DATED 29.10.2021

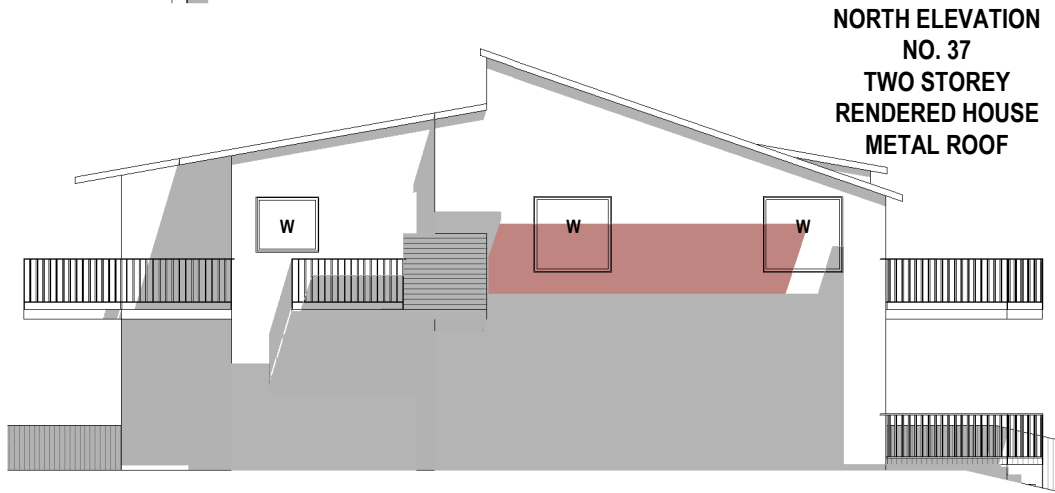

1

Shadowing June 21st 12.00pm
1 : 150

Cad Draft P/L

ABN 27 083 288 153

SUITE 1, 505 BALMAIN ROAD,
LILYFIELD, NSW 2040

SHADOW ANALYSIS CONSULTANTS

PH: 9555 8545

info@caddraftnsw.com.au

No.	Description	Date

SHADOW DIAGRAMS
No. 39 HEATHCLIFF CRESCENT
BALGOWLAH HEIGHTS


CLIENT: TODD & JANELLE DELANEY

Shadowing June 21st 12.00pm

Project number	21-131
Date	23-11-21
Drawn by	KP
Checked by	JD

A101

Scale 1 : 150

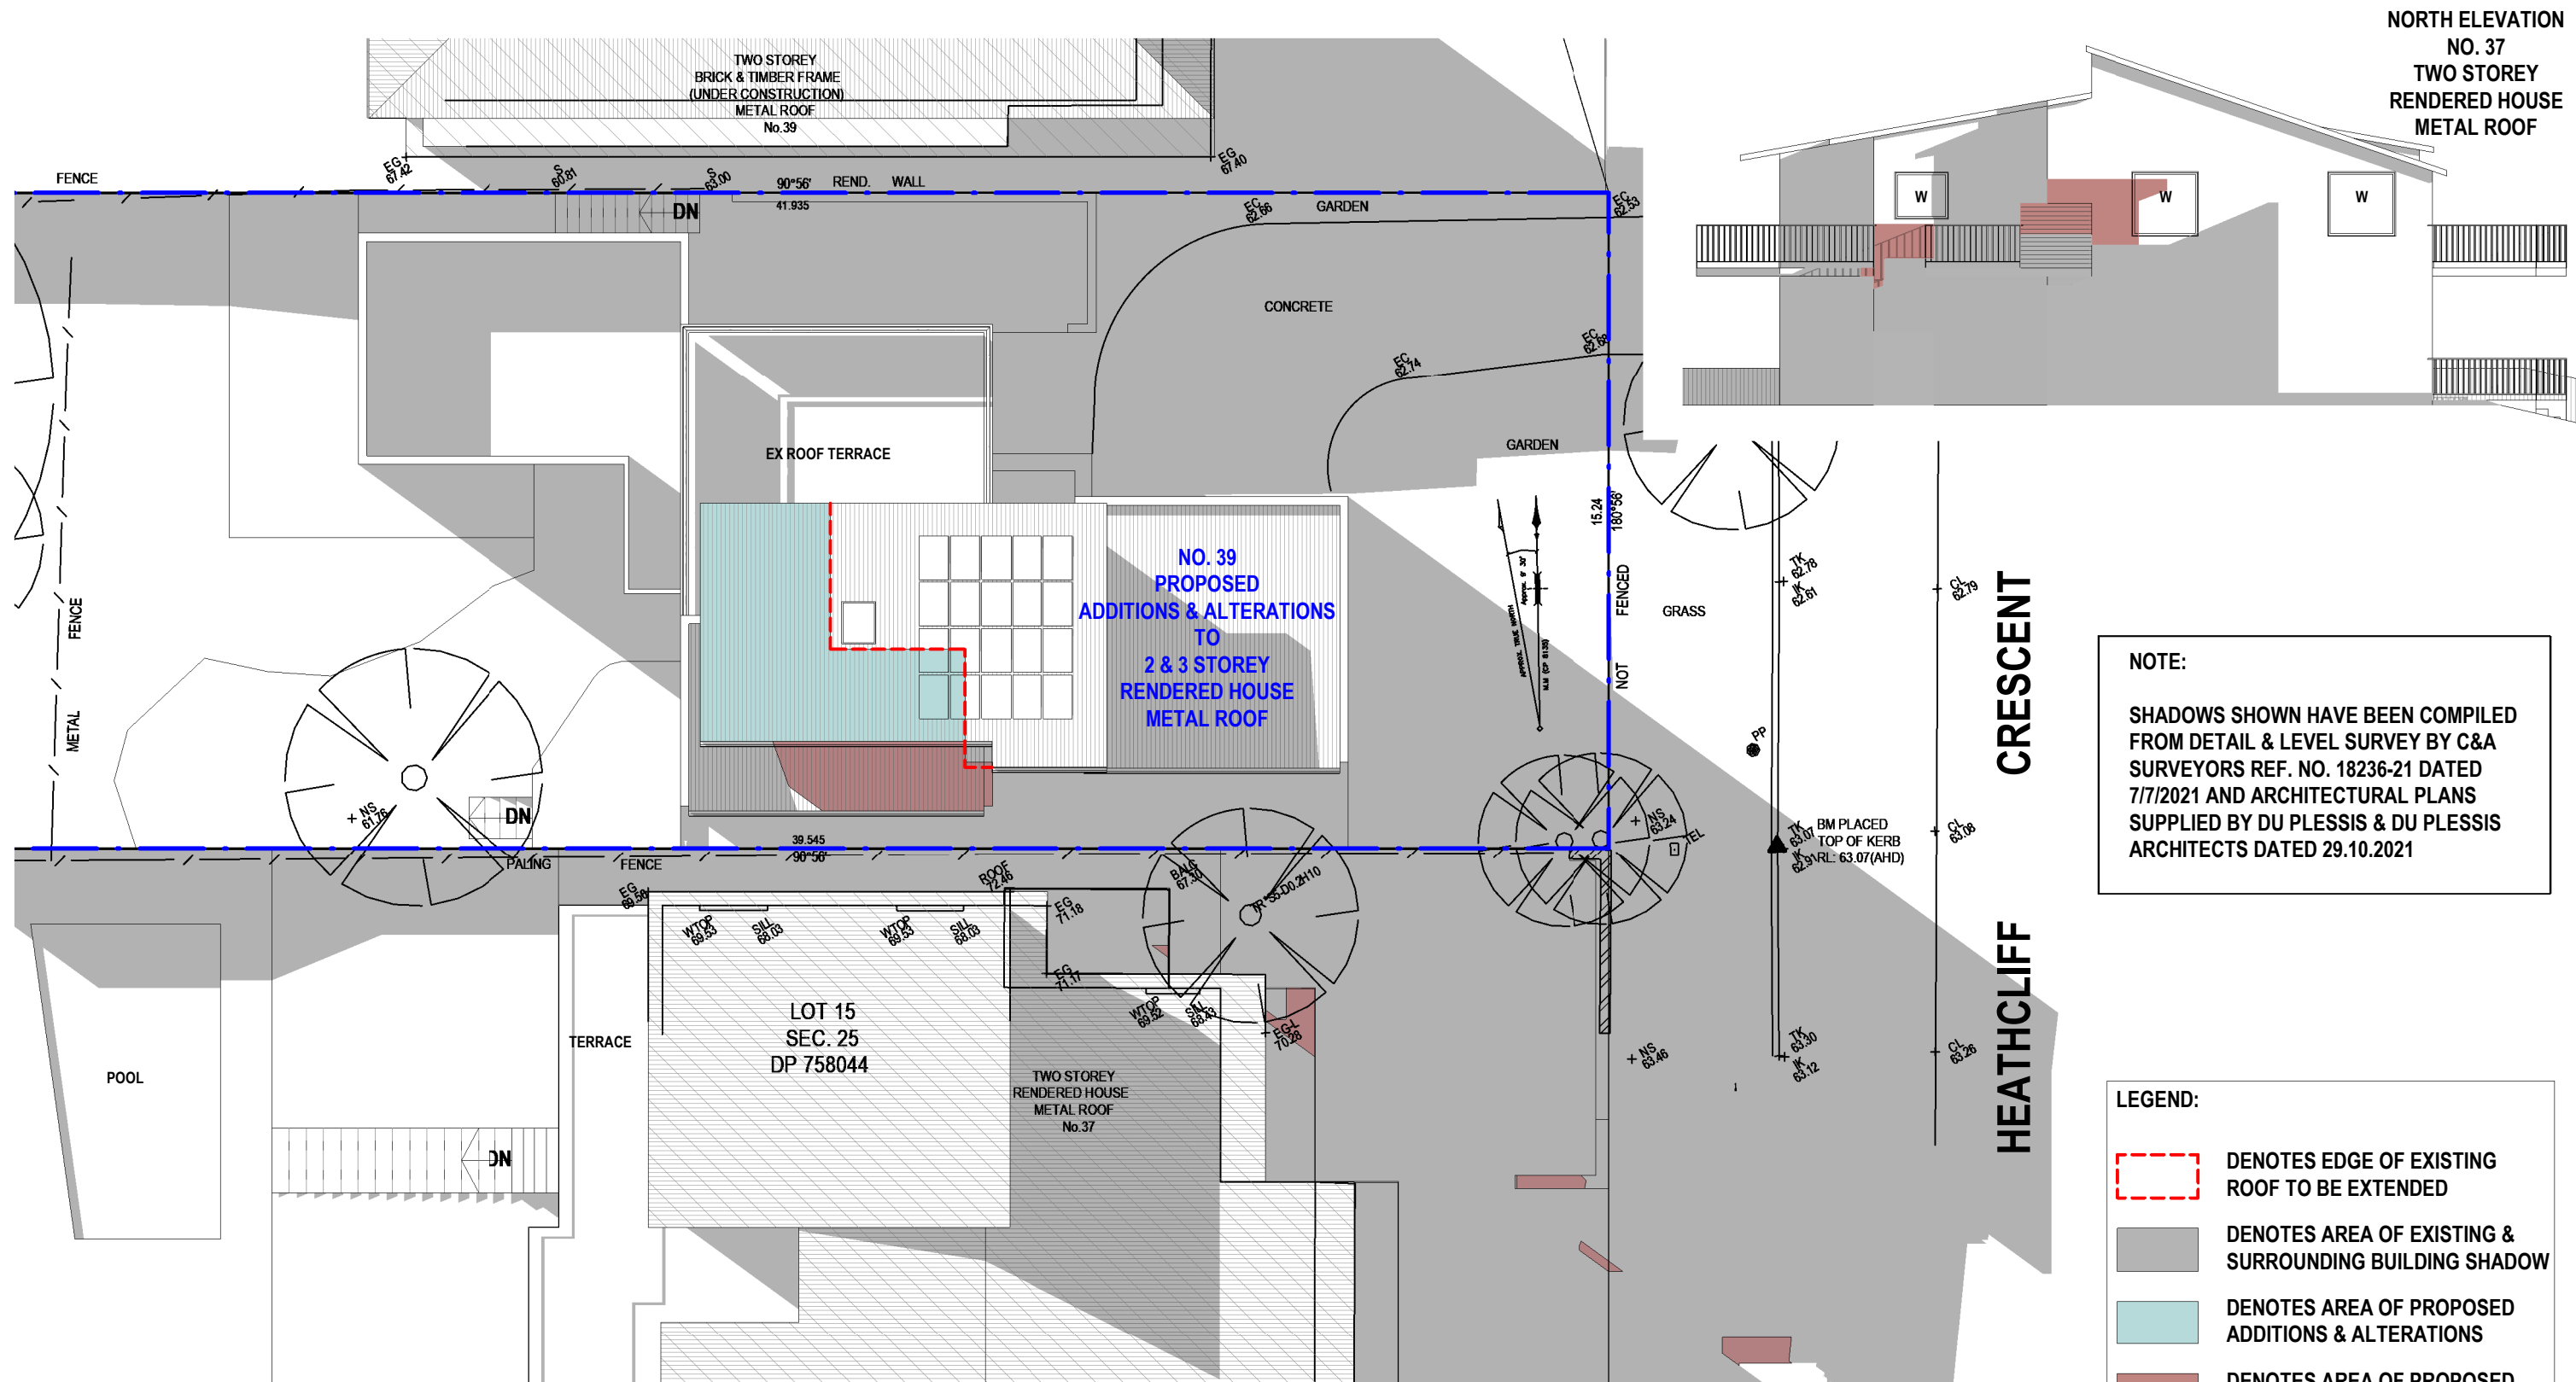

NOTE:
SHADOWS SHOWN HAVE BEEN COMPILED FROM DETAIL & LEVEL SURVEY BY C&A SURVEYORS REF. NO. 18236-21 DATED 7/7/2021 AND ARCHITECTURAL PLANS SUPPLIED BY DU PLESSIS & DU PLESSIS ARCHITECTS DATED 29.10.2021

- LEGEND:
- DENOTES EDGE OF EXISTING ROOF TO BE EXTENDED
 - DENOTES AREA OF EXISTING & SURROUNDING BUILDING SHADOW
 - DENOTES AREA OF PROPOSED ADDITIONS & ALTERATIONS
 - DENOTES AREA OF PROPOSED ADDITIONAL BUILDING SHADOW

1 Shadowing June 21st 3.00pm
1 : 150

Cad Draft P/L

SHADOW ANALYSIS CONSULTANTS

ABN 27 083 288 153

SUITE 1, 505 BALMAIN ROAD,
LILYFIELD, NSW 2040

PH: 9555 8545

info@caddraftnsw.com.au

No.	Description	Date

SHADOW DIAGRAMS

No. 39 HEATHCLIFF CRESCENT
BALGOWLAH HEIGHTS

CLIENT: TODD & JANELLE DELANEY

Shadowing June 21st 3.00pm

Project number	21-131	A102
Date	23-11-21	
Drawn by	KP	
Checked by	JD	
Scale		1 : 150