


1 SITE
00 1:200

ARCHITECTS WORK IS COPYRIGHT AND COVERED BY COPYRIGHT ACT 1968
DRAWINGS NOT TO BE SCALED. USE FIGURED DIMENSIONS ONLY. CHECK ALL DIMENSIONS ON SITE. ELECTRONIC COPIES OF DRAWINGS SHOULD BE VERIFIED AGAINST PRINTED COPIES TO ENSURE NO LOSS OF INFORMATION. IF IN DOUBT ASK

ARCHITECT  reg# NSW 7417 - TIM WEST ph. 02 9918 5085 e. tim@thw.net.au m. Suite 101 - Level 1, 60 Old Barrenjoey rd, Avalon NSW, 2107	SURVEY			PROJECT 3 Beaconsfield Street, Newport, NSW, 2106	B 29/05/19 MD A 27/11/18 MD IS DATE COMMENTS	JOB NUM# 144	DRAWN BY MV	CHK. BY TW	PAGE SIZE A3
						PROJECT NAME BEACONSFIELD		SCALE 1:200	
						DRAWING NAME SITE PLAN		DRAWING NUMBER MD 00 -B	

BOUNDARY

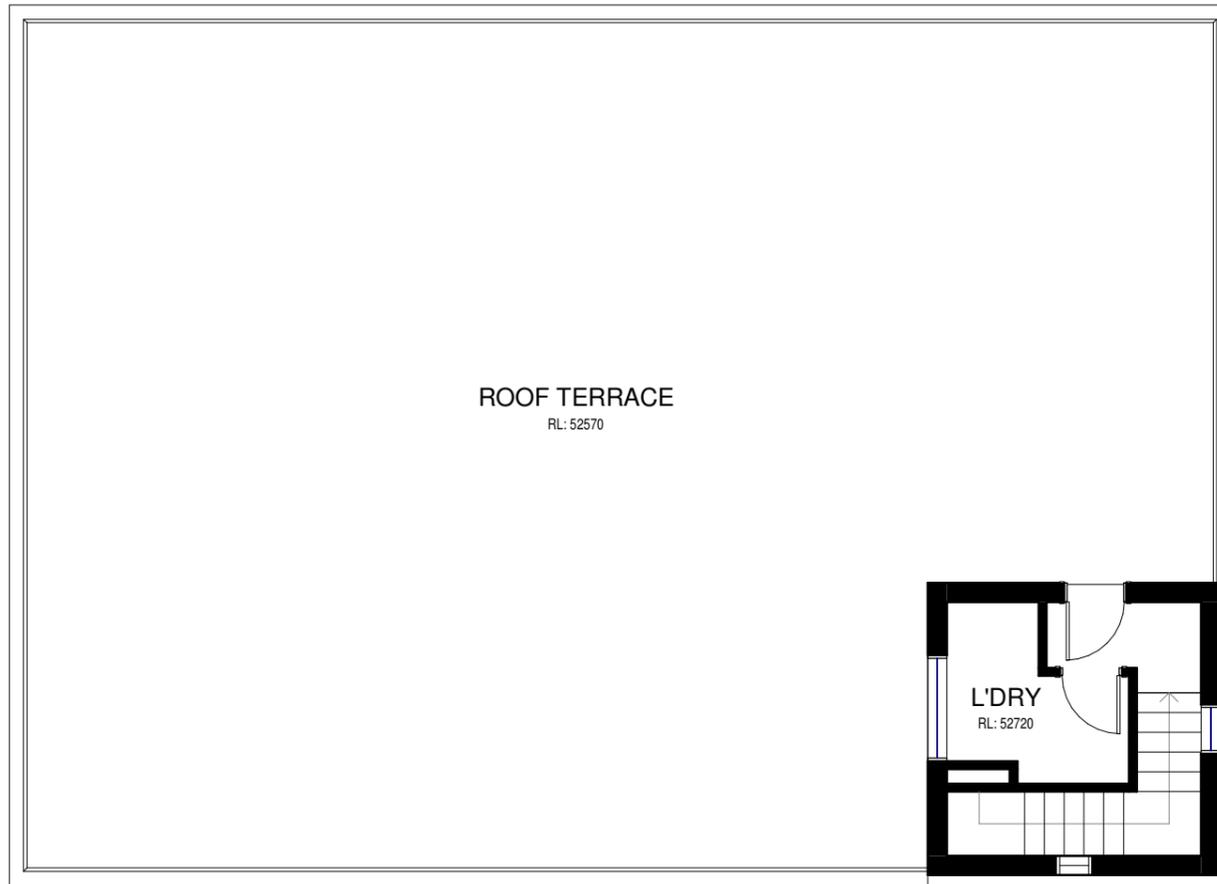


BOUNDARY

BOUNDARY

1 ROOF
10 | 04 1:100

ARCHITECTS WORK IS COPYRIGHT AND COVERED BY COPYRIGHT ACT 1968
DRAWINGS NOT TO BE SCALED. USE FIGURED DIMENSIONS ONLY. CHECK ALL DIMENSIONS ON SITE. ELECTRONIC COPIES OF DRAWINGS SHOULD BE VERIFIED AGAINST PRINTED COPIES TO ENSURE NO LOSS OF INFORMATION. IF IN DOUBT ASK

ARCHITECT  reg# NSW 7417 - TIM WEST ph. 02 9918 5085 e. tim@thw.net.au m. Suite 101 - Level 1, 60 Old Barrenjoey rd, Avalon NSW, 2107	SURVEY			PROJECT 3 Beaconsfield Street, Newport, NSW, 2106			JOB NUM# 144	DRAWN BY MV	CHK. BY TW	PAGE SIZE A3
				CLIENT Therese Rushby crather@live.com	B 29/05/19 MD A 27/11/18 MD		PROJECT NAME BEACONSFIELD		SCALE 1:100	
					IS DATE COMMENTS		DRAWING NAME SECOND FLOOR PLAN		DRAWING NUMBER MD 04 -B	

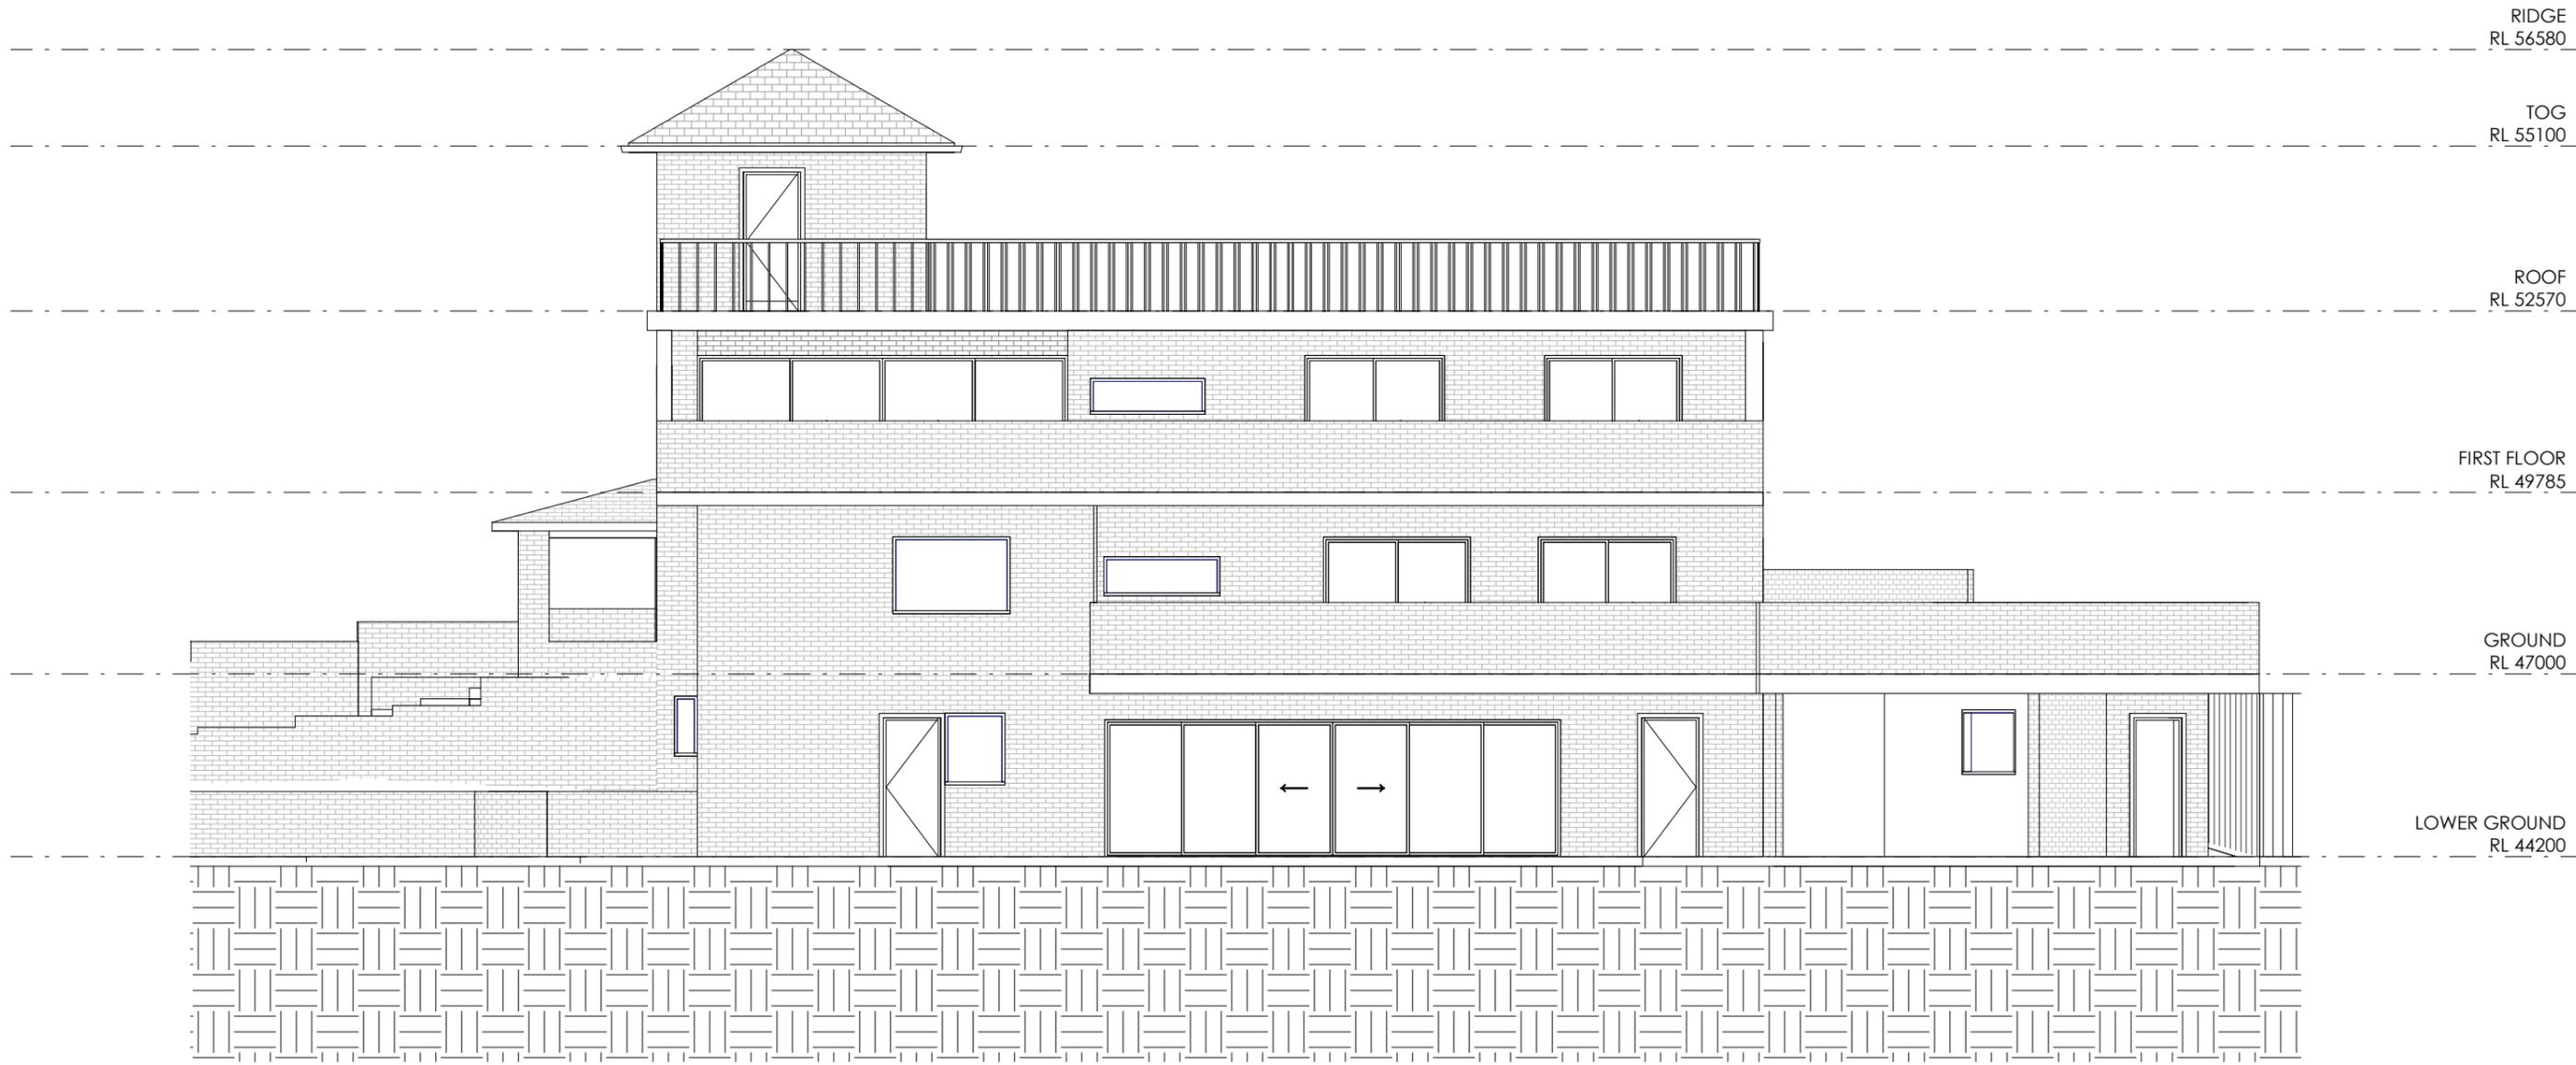

1 NORTH
10 1:100

ARCHITECTS WORK IS COPYRIGHT AND COVERED BY COPYRIGHT ACT 1968
DRAWINGS NOT TO BE SCALED. USE FIGURED DIMENSIONS ONLY. CHECK ALL DIMENSIONS ON SITE. ELECTRONIC COPIES OF DRAWINGS SHOULD BE VERIFIED AGAINST PRINTED COPIES TO ENSURE NO LOSS OF INFORMATION. IF IN DOUBT ASK


ARCHITECT  reg# NSW 7417 - TIM WEST ph. 02 9918 5085 e. tim@thw.net.au m. Suite 101 - Level 1, 60 Old Barrenjoey rd, Avalon NSW, 2107	SURVEY			PROJECT 3 Beaconsfield Street, Newport, NSW, 2106	B 29/05/19 MD A 27/11/18 MD IS DATE COMMENTS	JOB NUM# 144	DRAWN BY MV	CHK. BY TW	PAGE SIZE A3
				CLIENT Therese Rushby crather@live.com					
						DRAWING NAME ELEVATION NORTH		DRAWING NUMBER MD 10 -B	



1 SOUTH
11 1:100

ARCHITECTS WORK IS COPYRIGHT AND COVERED BY COPYRIGHT ACT 1968
DRAWINGS NOT TO BE SCALED. USE FIGURED DIMENSIONS ONLY. CHECK ALL DIMENSIONS ON SITE. ELECTRONIC COPIES OF DRAWINGS SHOULD BE VERIFIED AGAINST PRINTED COPIES TO ENSURE NO LOSS OF INFORMATION. IF IN DOUBT ASK


ARCHITECT  reg# NSW 7417 - TIM WEST ph. 02 9918 5085 e. tim@thw.net.au m. Suite 101 - Level 1, 60 Old Barrenjoey rd, Avalon NSW, 2107	SURVEY			PROJECT 3 Beaconsfield Street, Newport, NSW, 2106	B 29/05/19 MD A 27/11/18 MD IS DATE COMMENTS	JOB NUM# 144	DRAWN BY MV	CHK. BY TW	PAGE SIZE A3
				CLIENT Therese Rushby crather@live.com					
						DRAWING NAME ELEVATION SOUTH		DRAWING NUMBER MD 11 -B	

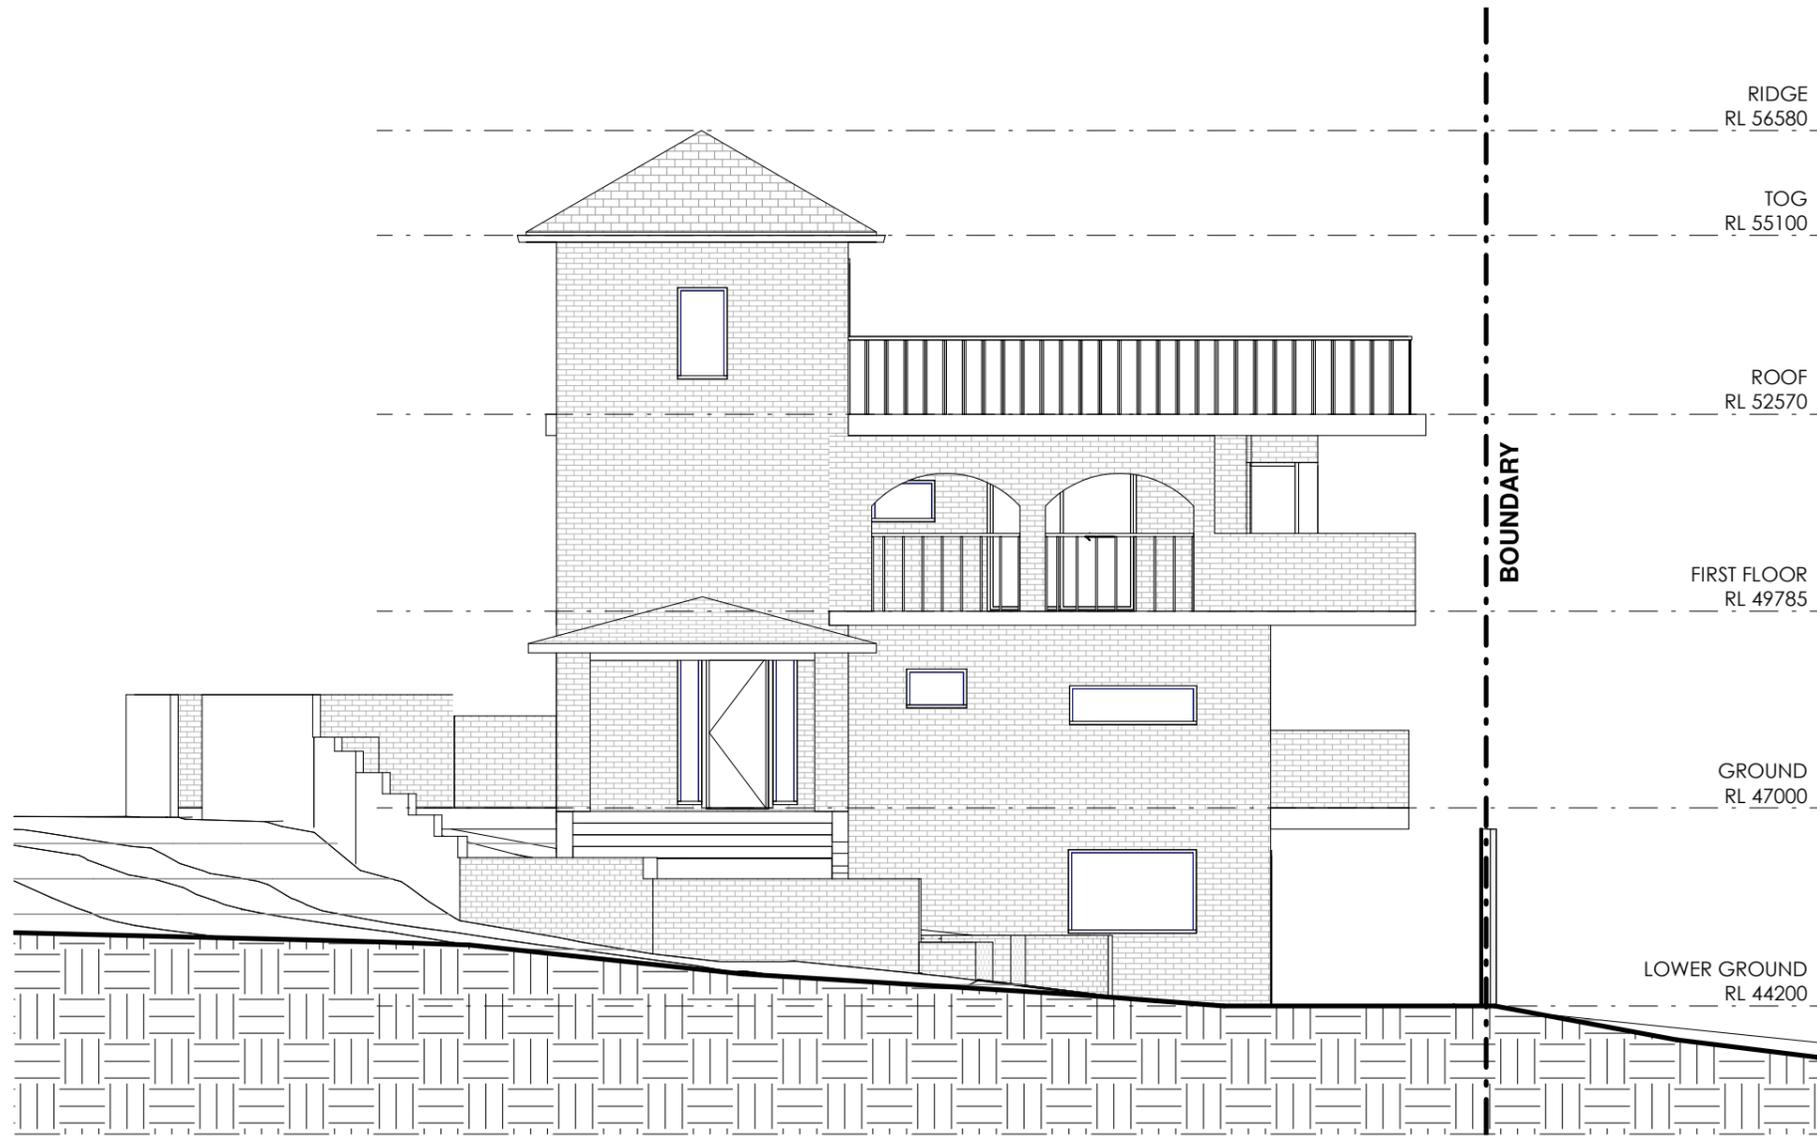

1 EAST
12 1:100

ARCHITECTS WORK IS COPYRIGHT AND COVERED BY COPYRIGHT ACT 1968
DRAWINGS NOT TO BE SCALED. USE FIGURED DIMENSIONS ONLY. CHECK ALL DIMENSIONS ON SITE. ELECTRONIC COPIES OF DRAWINGS SHOULD BE VERIFIED AGAINST PRINTED COPIES TO ENSURE NO LOSS OF INFORMATION. IF IN DOUBT ASK

ARCHITECT  reg# NSW 7417 - TIM WEST ph. 02 9918 5085 e. tim@thw.net.au m. Suite 101 - Level 1, 60 Old Barrenjoey rd, Avalon NSW, 2107	SURVEY			PROJECT 3 Beaconsfield Street, Newport, NSW, 2106	B 29/05/19 MD A 27/11/18 MD IS DATE COMMENTS	JOB NUM# 144	DRAWN BY MV	CHK. BY TW	PAGE SIZE A3
						DRAWING NAME ELEVATION EAST	DRAWING NUMBER MD 12 -B		

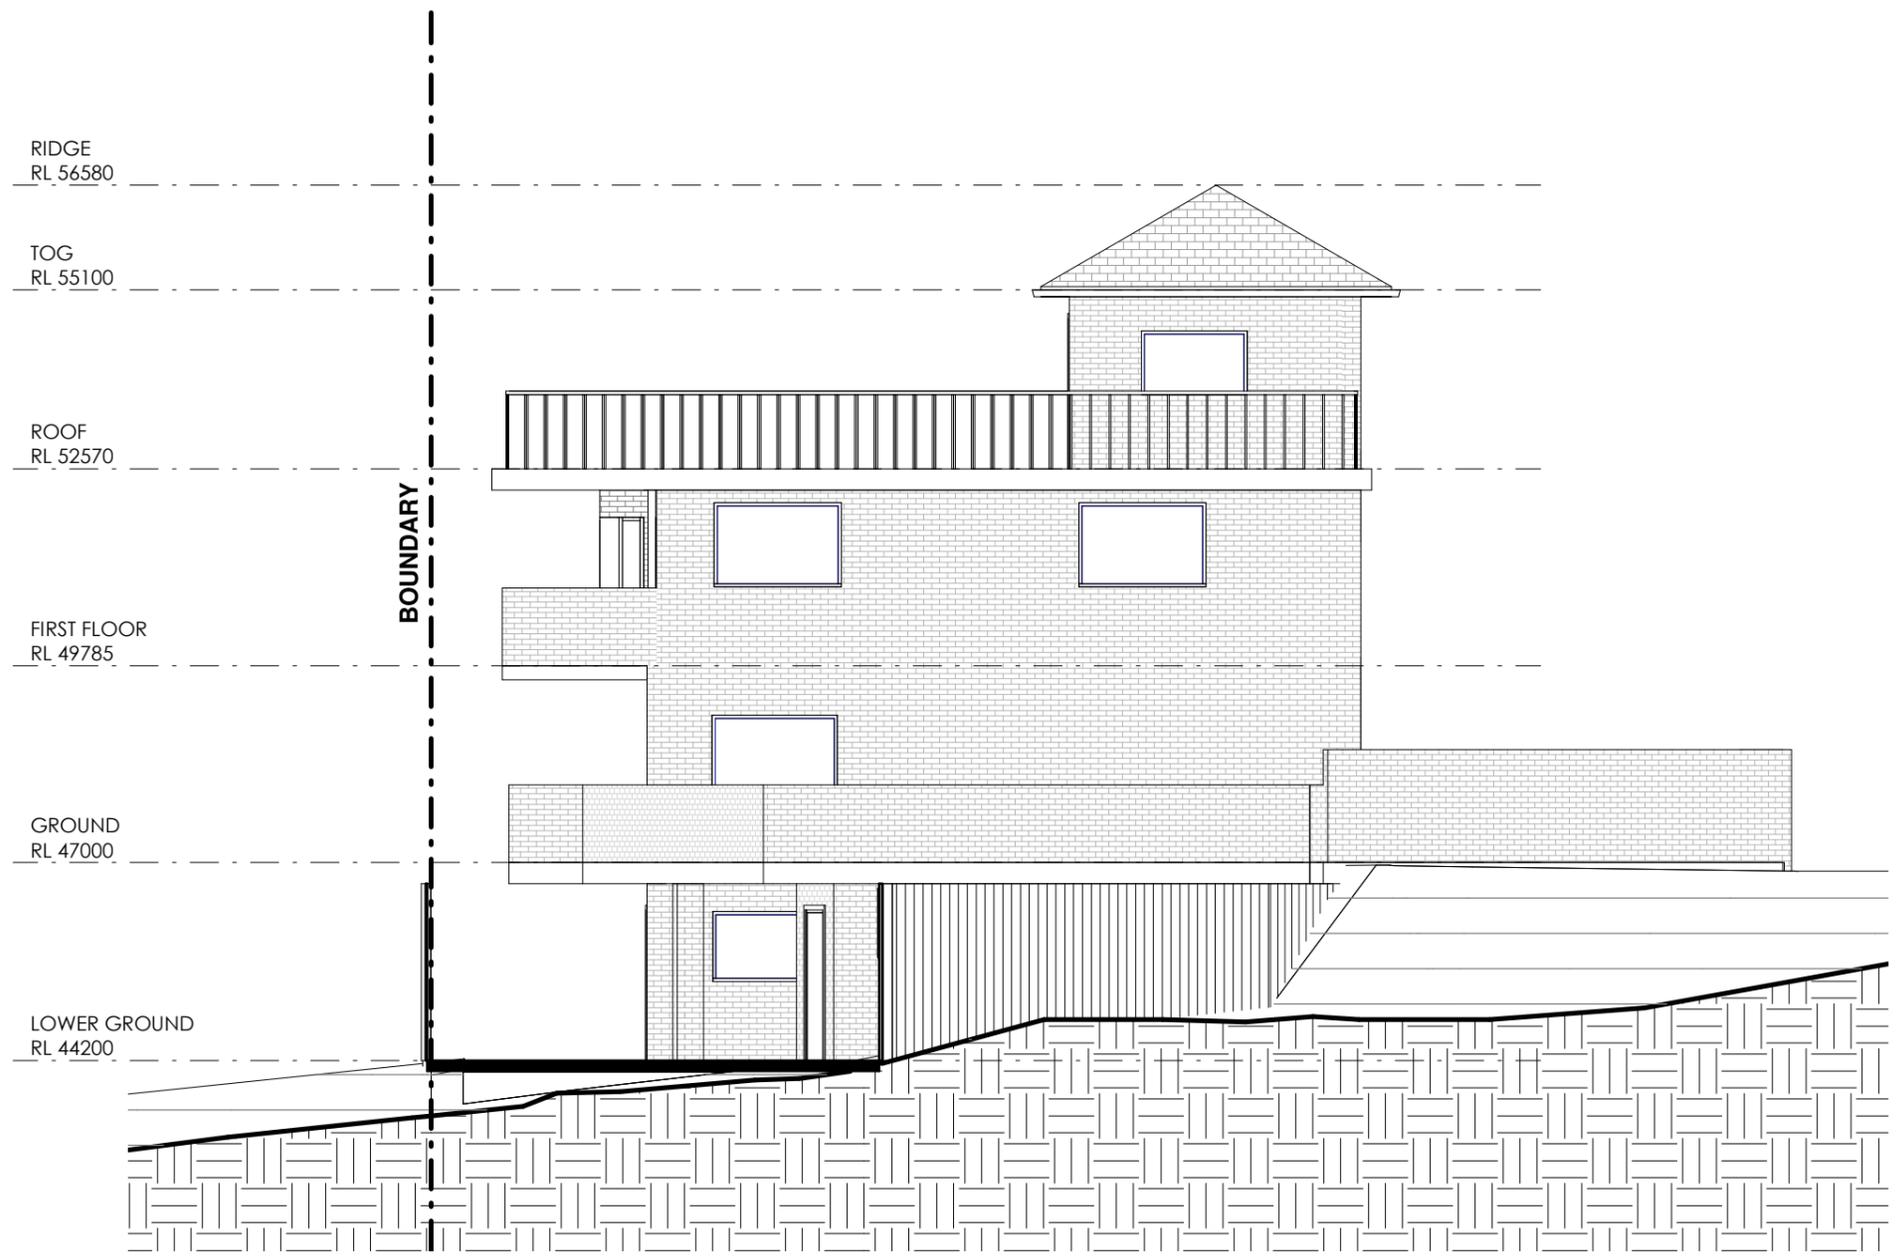

1 WEST
13 1 : 100


ARCHITECTS WORK IS COPYRIGHT AND COVERED BY COPYRIGHT ACT 1968
DRAWINGS NOT TO BE SCALED. USE FIGURED DIMENSIONS ONLY. CHECK ALL DIMENSIONS ON SITE. ELECTRONIC COPIES OF DRAWINGS SHOULD BE VERIFIED AGAINST PRINTED COPIES TO ENSURE NO LOSS OF INFORMATION. IF IN DOUBT ASK

ARCHITECT  reg# NSW 7417 - TIM WEST ph. 02 9918 5085 e. tim@thw.net.au m. Suite 101 - Level 1, 60 Old Barrenjoey rd, Avalon NSW, 2107	SURVEY			PROJECT 3 Beaconsfield Street, Newport, NSW, 2106	B 29/05/19 MD A 27/11/18 MD IS DATE COMMENTS	JOB NUM# 144	DRAWN BY MV	CHK. BY TW	PAGE SIZE A3
						DRAWING NAME ELEVATION WEST	DRAWING NUMBER MD 13 -B		



1 FRONT PERSPECTIVE 1


101

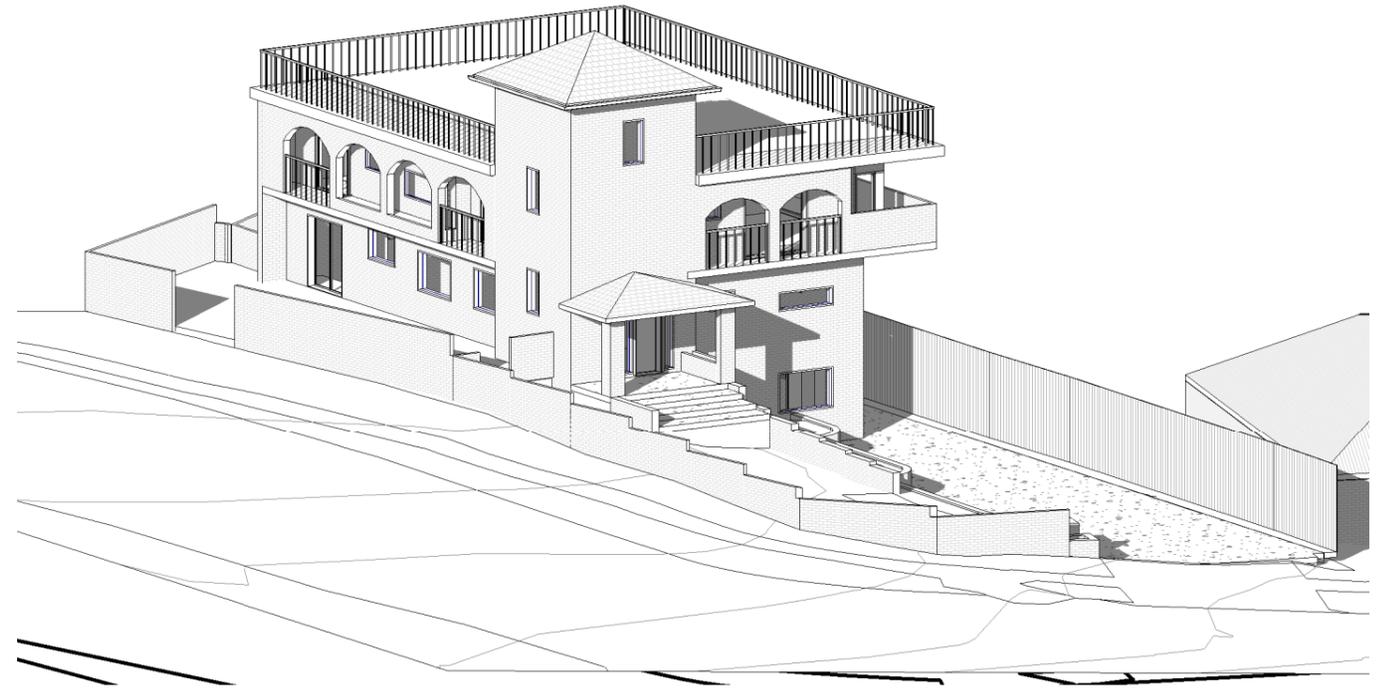

2 FRONT PERSPECTIVE 2

2


101

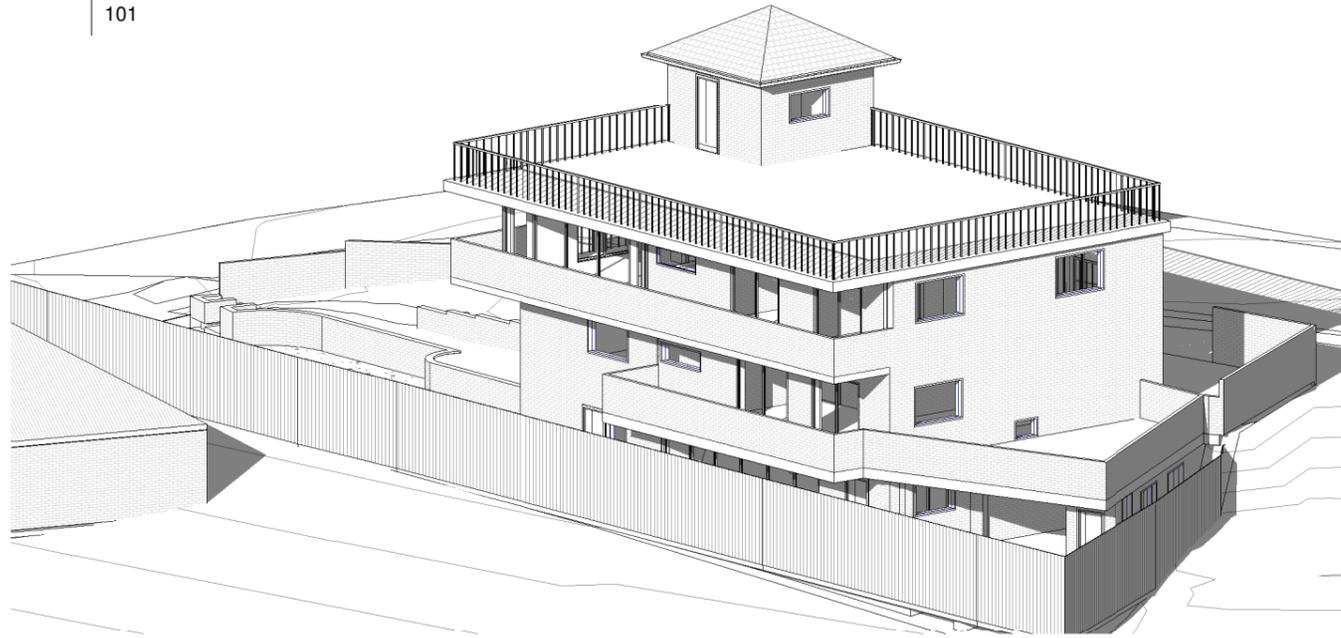

3 REAR PERSPECTIVE 1

3

101

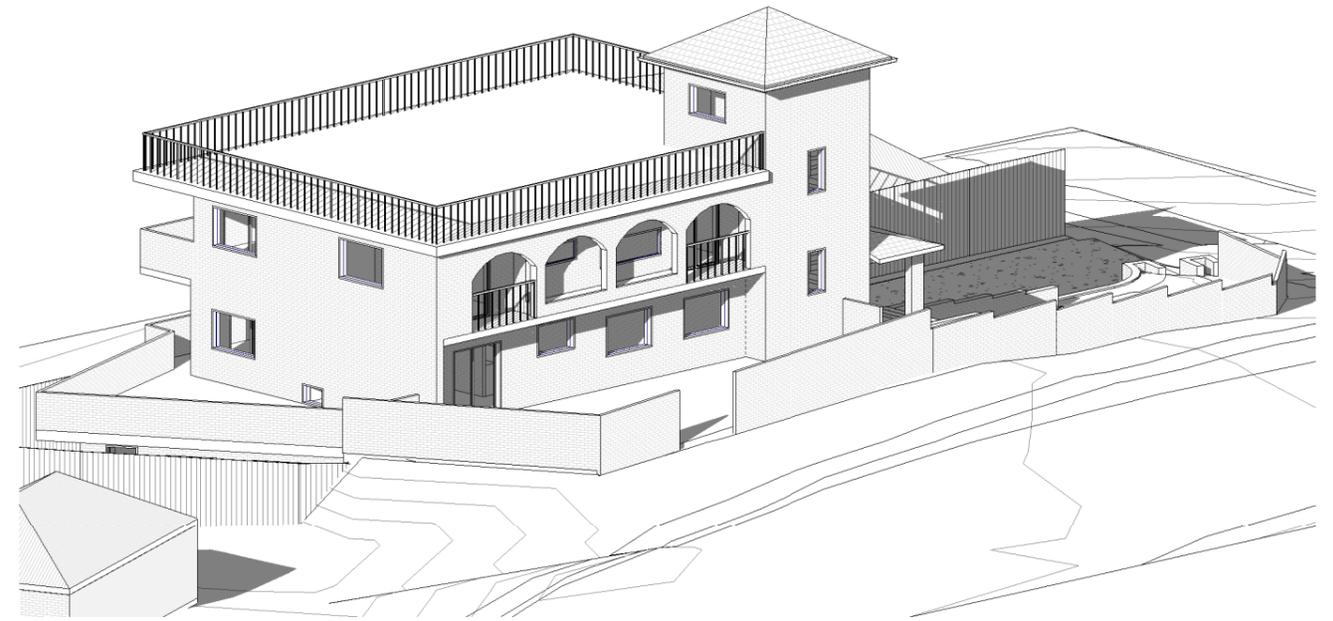

4 REAR PERSPECTIVE 2

4

101

ARCHITECTS WORK IS COPYRIGHT AND COVERED BY COPYRIGHT ACT 1968

DRAWINGS NOT TO BE SCALED. USE FIGURED DIMENSIONS ONLY. CHECK ALL DIMENSIONS ON SITE. ELECTRONIC COPIES OF DRAWINGS SHOULD BE VERIFIED AGAINST PRINTED COPIES TO ENSURE NO LOSS OF INFORMATION. IF IN DOUBT ASK

ARCHITECT



reg# NSW 7417 - TIM WEST
 ph. 02 9918 5085
 e. tim@thw.net.au
 m. Suite 101 - Level 1, 60 Old Barrenjoey rd, Avalon NSW, 2107

SURVEY			

PROJECT 3 Beaconsfield Street, Newport, NSW, 2106	
CLIENT Therese Rushby crather@live.com	

B	29/05/19	MD
A	27/11/18	MD
IS	DATE	COMMENTS

JOB NUM# 144	DRAWN BY MV	CHK. BY TW	PAGE SIZE A3
PROJECT NAME BEACONSFIELD			SCALE
DRAWING NAME 3D VIEWS			DRAWING NUMBER MD 101 -B