



E-01 SOUTH ELEVATION (STREET VIEW)  
1:100

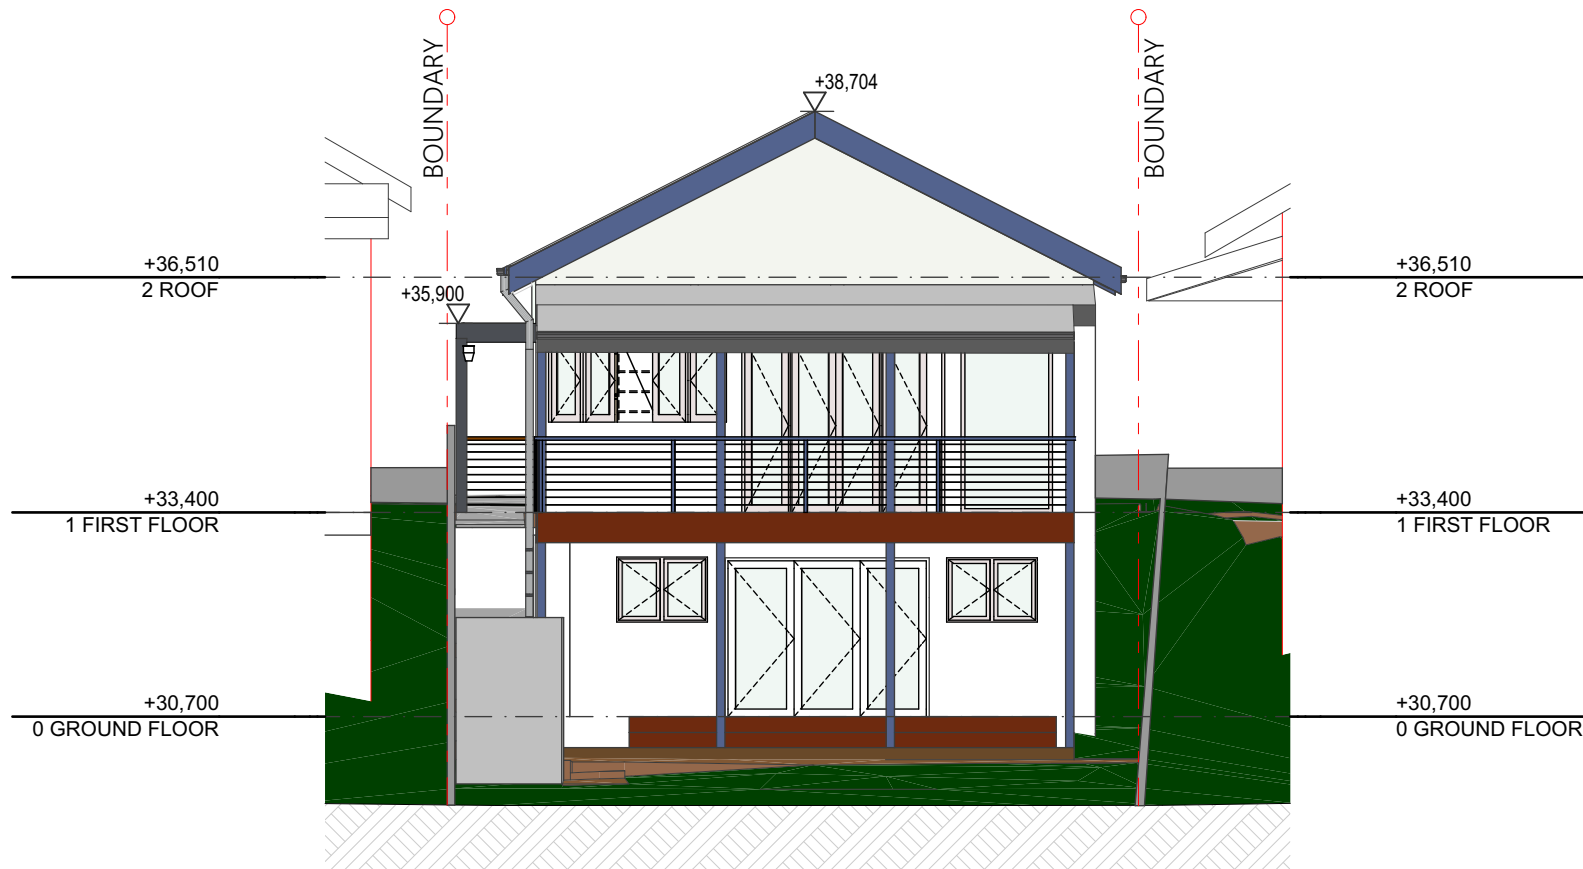


E-04 NORTH ELEVATION

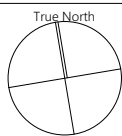

NOT FOR CONSTRUCTION PURPOSES UNTIL ISSUED BY ARCHITECT. DO NOT SCALE THE DRAWINGS. THE BUILDER SHALL CHECK ALL DIMENSIONS ON SITE AND RAISE ANY DISCREPANCIES WITH THE ARCHITECT.  
© - Sue Connor Architects © - Architects Act - 2003 NSW

REV

DATE

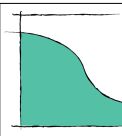

**Sue Connor Architects**  
Suite 20 /1714 Pittwater Rd  
Bayview, NSW, 2104  
02 9999 5737  
www.sueconnor.com.au

Project Details:  
R. Hayward and S. Chalmers  
12 Arthur Street Fairlight

Lot: 15 DP: 2170

Drawn by:

DG

Status:  
DEVELOPMENT  
APPLICATION

Plot Date:

1/2/2019

Job:

1804

Drawing Title:

NORTH + SOUTH ELEVATION

Checked by:

SC


Package:  
DEVELOPMENT  
APPLICATION

Drawing No.:

DA.9 A

Scale:


1:100 @ A3

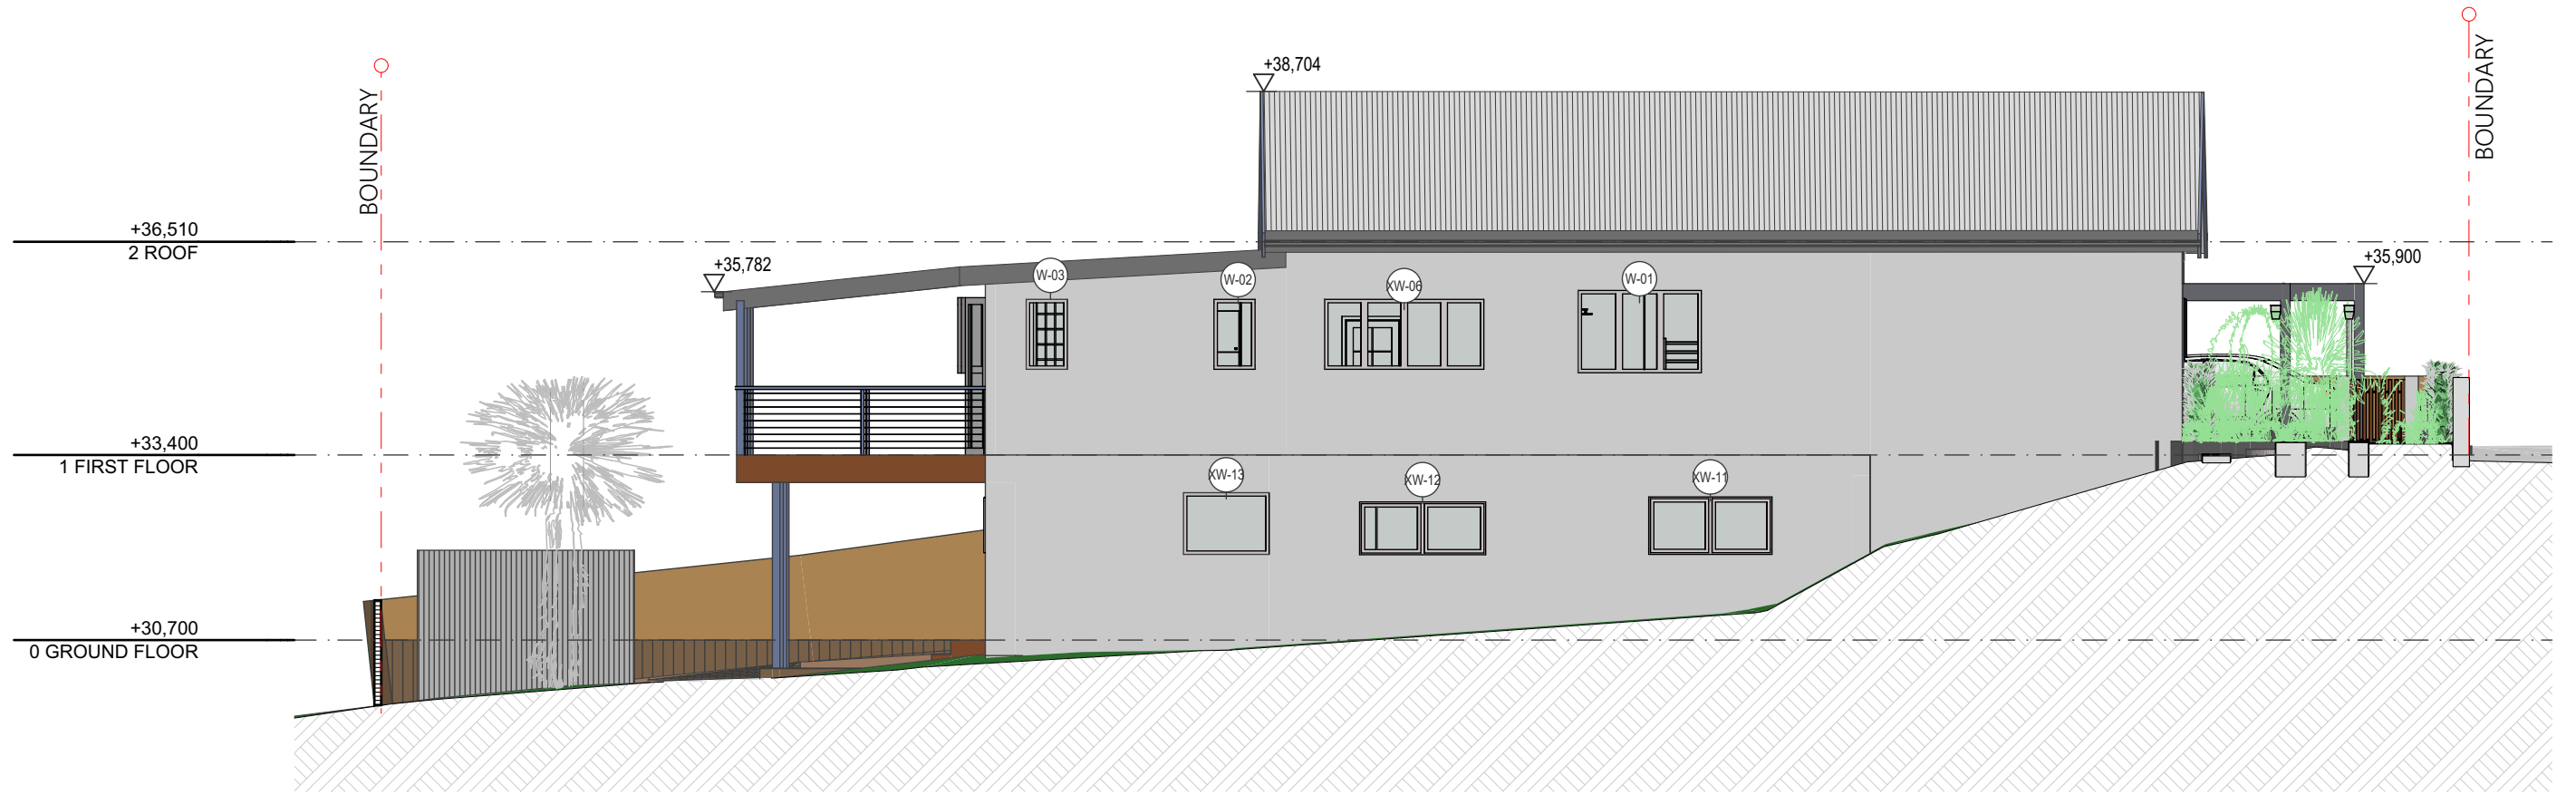

E-03 WEST ELEVATION




E-02 EAST ELEVATION  
1:100

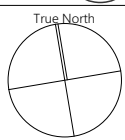

NOT FOR CONSTRUCTION PURPOSES UNTIL ISSUED BY ARCHITECT. DO NOT SCALE THE DRAWINGS. THE BUILDER SHALL CHECK ALL DIMENSIONS ON SITE AND RAISE ANY DISCREPANCIES WITH THE ARCHITECT.  
© - Sue Connor Architects © - Architects Act - 2003 NSW

REV	DATE

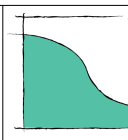

**Sue Connor Architects**  
Suite 20 /1714 Pittwater Rd  
Bayview, NSW, 2104  
02 9999 5737  
www.sueconnor.com.au

Project Details:  
R. Hayward and S. Chalmers  
12 Arthur Street Fairlight  
Drawing Title:  
**EAST + WEST ELEVATION**

Lot: 15 DP: 2170  
Drawn by:  
DG  
Checked by:  
SC

Status:  
**DEVELOPMENT APPLICATION**  
Package:  
**DEVELOPMENT APPLICATION**

Plot Date:  
1/2/2019  
Drawing No.:  
DA.10 A

Job:  
1804  
Scale:  
1:100 @ A3