

SITE PLAN
SCALE 1:750

D.P. 604580

100
D.P. 806942
SITE AREA
1.292ha

2
D.P. 787711


AREA OF SURVEY

AVENUE

HOMESTEAD

ROAD

PITTWATER

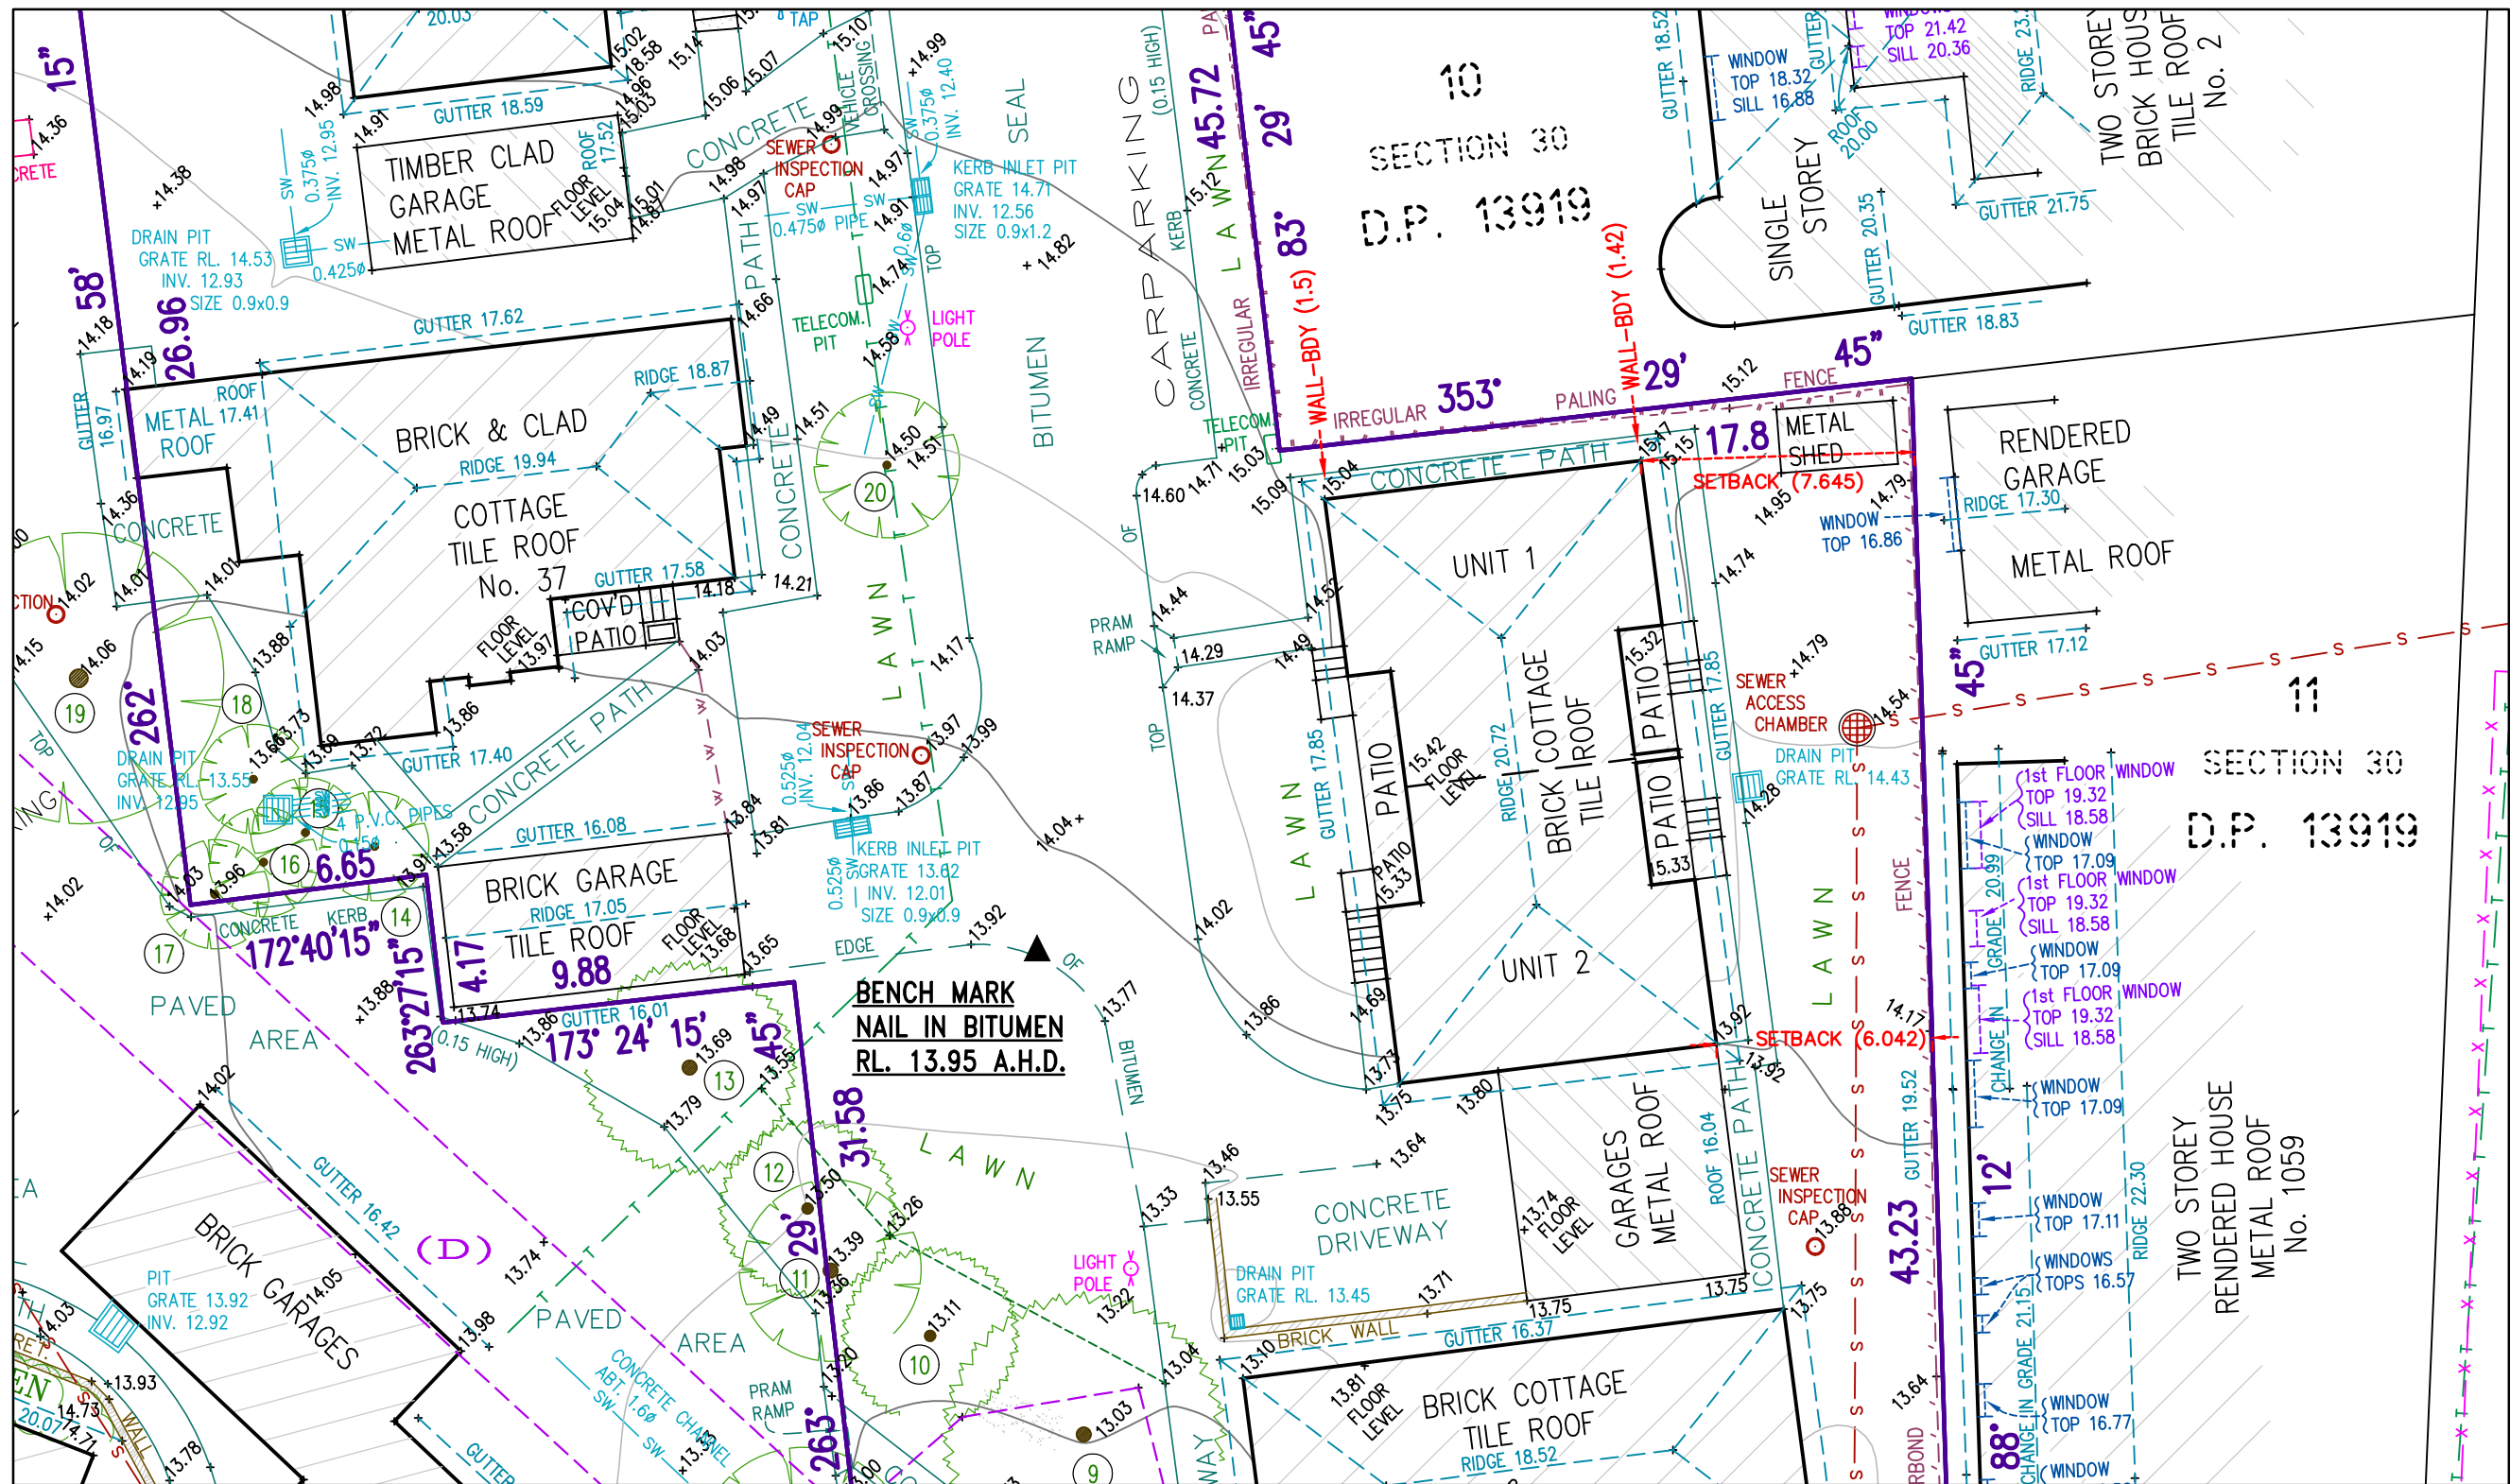

NOTES:

- 1) CAUTION: SHOULD ANY DEVELOPMENT OR CONSTRUCTION BE PLANNED ON OR NEAR THE BOUNDARIES, THE BOUNDARIES SHOULD BE CLEARLY MARKED ON SITE.
- 2) A BOUNDARY SURVEY HAS BEEN UNDERTAKEN. AREA AND DIMENSIONS HAVE BEEN SURVEYED FROM PLANS MADE AVAILABLE AT LAND REGISTRY SERVICES.
- 3) ORIGIN OF LEVELS ON A.H.D. IS TAKEN FROM S.S.M. 3984 RL 4.115 A.H.D.
- 4) TREE SPREADS ARE DIAGRAMMATIC ONLY AND ARE NOT SYMMETRICAL.
- 5) UNDERGROUND (NON VISIBLE) SERVICE LINES HAVE BEEN SHOWN FROM "DIAL BEFORE YOU DIG" SERVICE AUTHORITY RECORDS & ARE DIAGRAMMATIC ONLY IN REGARD TO THEIR POSITION & WIDTH UNLESS STATED OTHERWISE.
- 6) BEARINGS SHOWN ARE ON M.G.A.-(MAP GRID of AUSTRALIA).
- 7) CONTOUR INTERVAL 0.5 METRE.
- 8) CONTOURS ARE INDICATIVE OF GROUND FORM ONLY. ONLY SPOT LEVELS SHOULD BE USED FOR CALCULATIONS OF QUANTITIES WITH CAUTION.

INVESTIGATION OF "DIAL BEFORE YOU DIG" UNDERGROUND SERVICES HAS BEEN MADE. DETECTION OF UNDERGROUND SERVICES IS NOT AN INTEGRAL PART OF THIS SURVEY. ALL RELEVANT AUTHORITIES SHOULD BE NOTIFIED PRIOR TO ANY EXCAVATION ON OR NEAR THE SITE

DEVELOPERS & EXCAVATORS MAY BE HELD FINANCIALLY RESPONSIBLE BY THE ASSET OWNER SHOULD THEY DAMAGE UNDERGROUND NETWORKS.

CARELESS DIGGING CAN:
- CAUSE DEATH OR SERIOUS INJURY TO WORKERS AND THE GENERAL PUBLIC
- INCONVENIENCE USERS OF ELECTRICITY, GAS, WATER AND COMMUNICATIONS
- LEAD TO CRIMINAL PROSECUTION AND DAMAGES CLAIMS
- CAUSE EXPENSIVE FINANCIAL LOSSES TO BUSINESS
- CUT OFF EMERGENCY SERVICES
- DELAY PROJECT COMPLETION TIMES WHILE THE DAMAGE IS REPAIRED

MINIMISE YOUR RISK AND DIAL BEFORE YOU DIG.
TEL. 1100



Copland C. Lethbridge

COPLAND C. LETHBRIDGE
REGISTERED SURVEYOR N.S.W.
IDENTIFICATION No. SU001470




SCALE 1:200



Bee & Lethbridge
Quality Surveying & Development Solutions

Bee & Lethbridge Pty Ltd
Suite 2, 14 Starkey Street,
PO Box. 330, Forestville, NSW 2087
Phone: 9451 6757
Email: survey@beeletlh.com.au
ABN: 13 003 194 447
www.beeletlh.com.au

LEGEND

 

TREE
0.10m, 5H, 4S
DENOTES APPROX. 0.10m DIAMETER of TREE
DENOTES APPROX. 5m HEIGHT of TREE
DENOTES APPROX. 4m SPREAD of TREE
DENOTES CENTRE LINE OF ROAD
DENOTES TOP OF GUTTER

PLAN SHOWING BOUNDARIES, RELATIVE HEIGHTS & PHYSICAL FEATURES OVER PART OF LOT 100 IN D.P. 806942 KNOWN AS UNIT 1, TRIGG VILLAGE, No. 1039 PITTWATER ROAD, COLLAROY.

L.G.A.: NORTHERN BEACHES

CLIENT THE SALVATION ARMY (NSW) PROPERTY TRUST

PROPERTY UNIT 1, TRIGG VILLAGE,
No. 1039 PITTWATER ROAD, COLLAROY.

DATUM A.H.D. SCALE 1:200 @ A2 DATE 03/12/2020

SURVEYED C.L./M.R. DRAWN R.P./R.M./S.C. DWG No. 15653F

REF No.

15653

SHEET No. 1 of 1

REV No. 00