


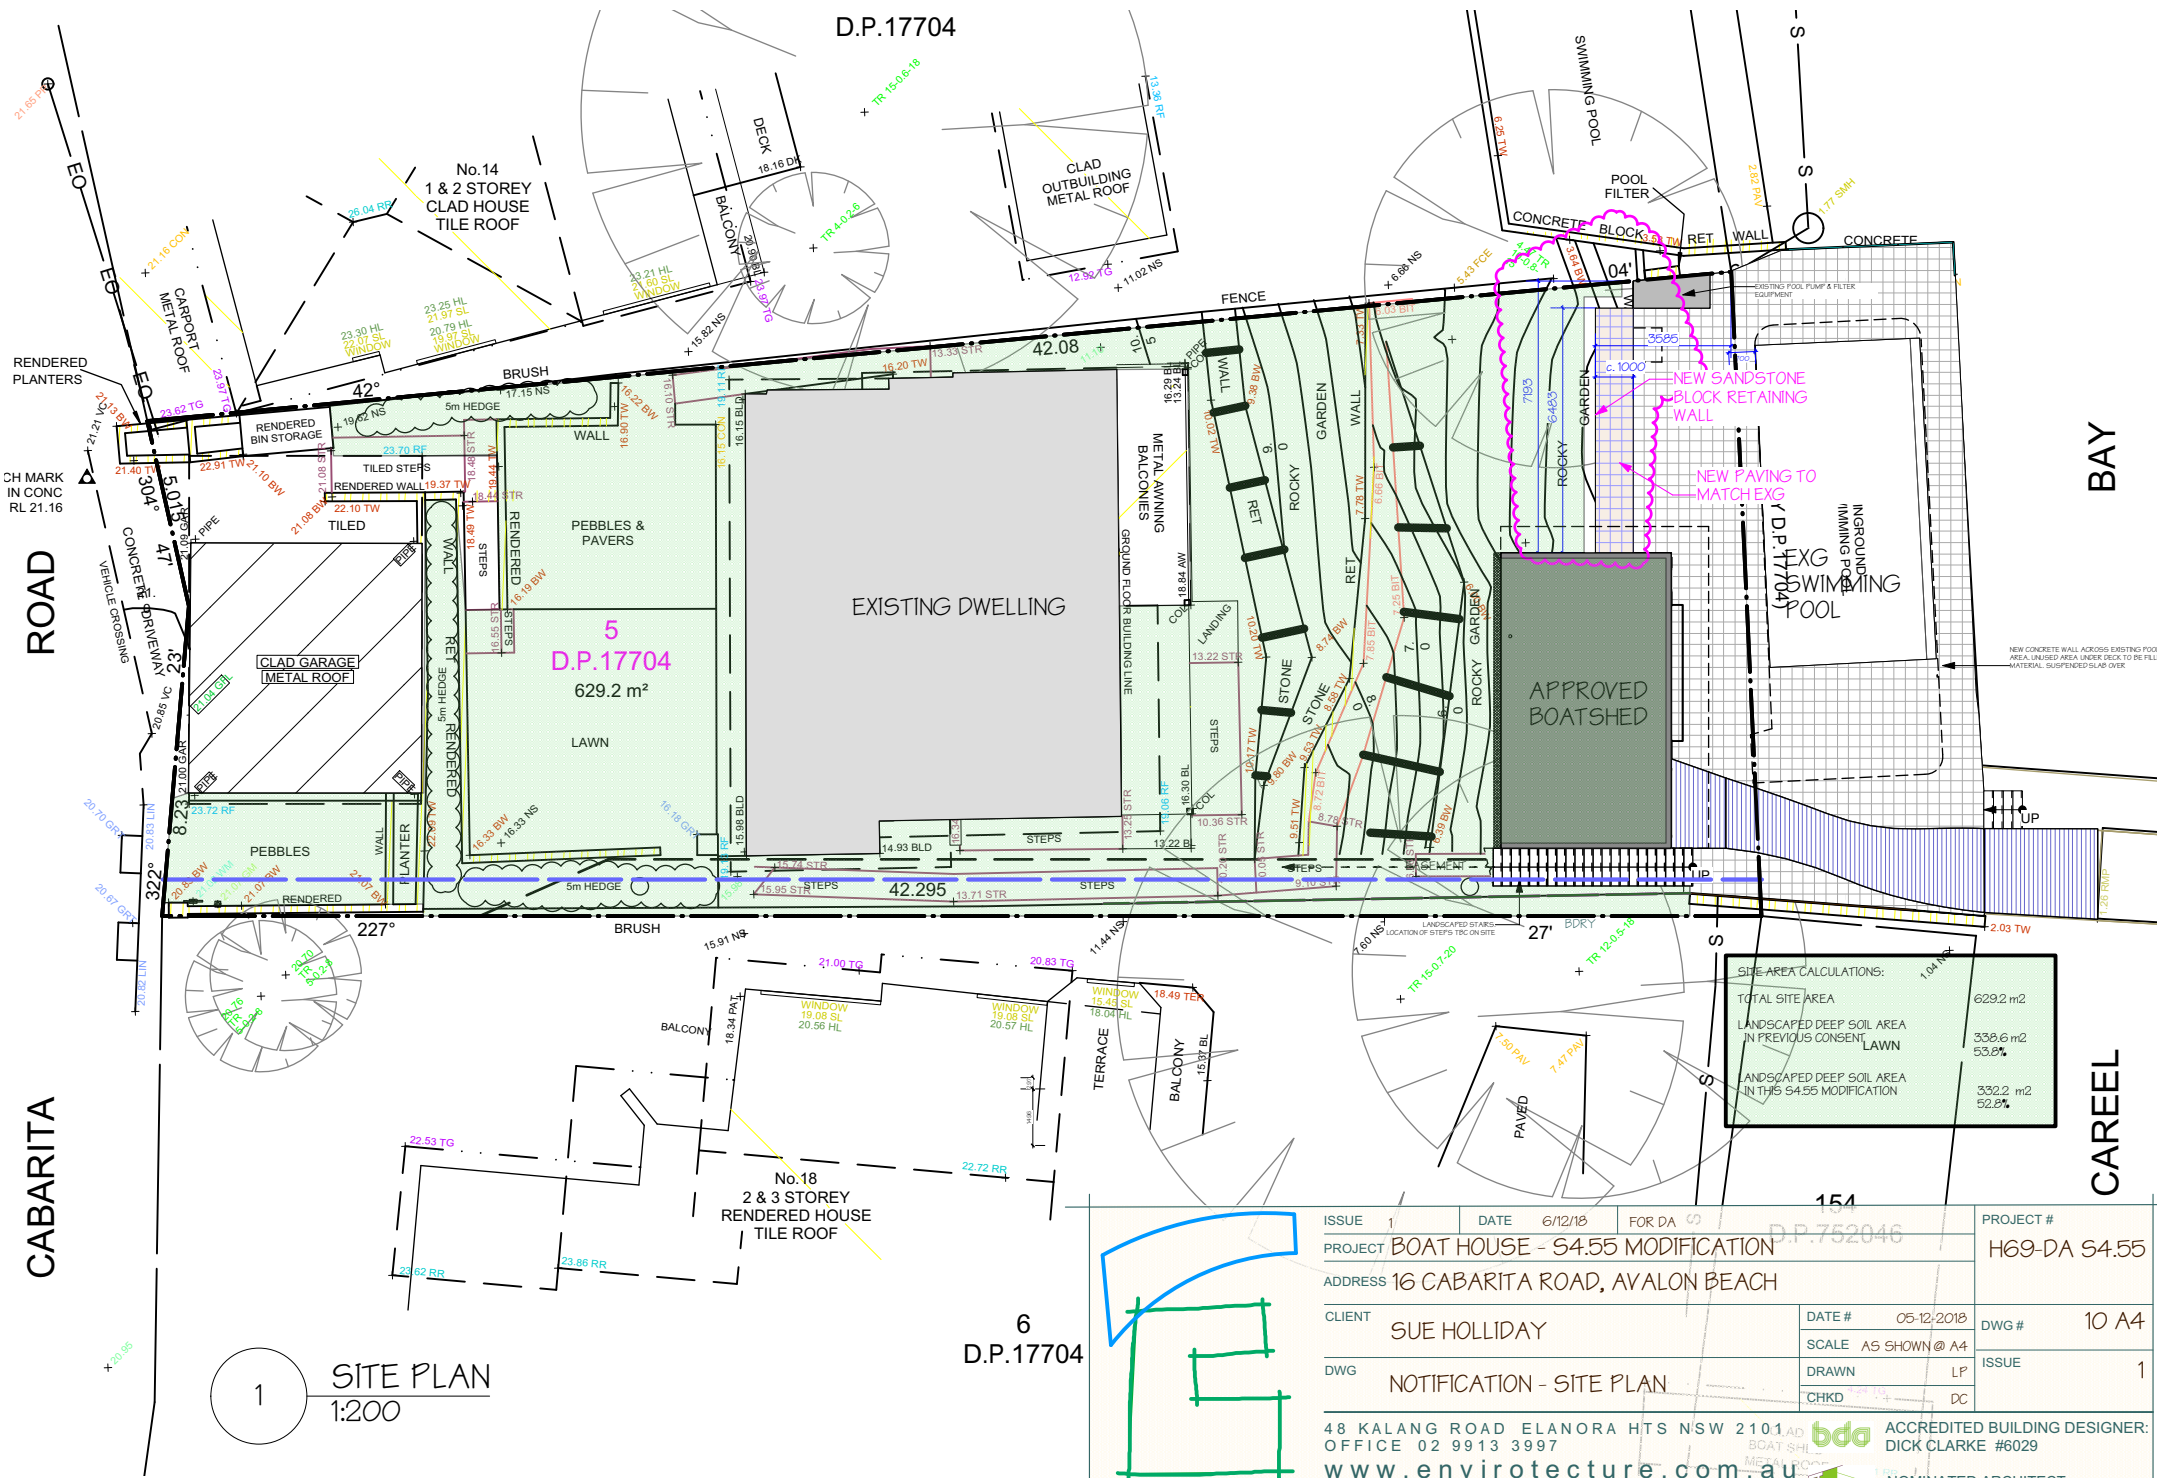

1 SITE PLAN
1:200

6
D.P.17704

PROJECT: BOAT HOUSE - 54.55 MODIFICATION

ADDRESS: 16 CABARITA ROAD, AVALON BEACH

CLIENT: SUE HOLLIDAY

DWG: NOTIFICATION - SITE PLAN

DATE: 6/12/18

FOR DA: 154

PROJECT #: H69-DA 54.55

DATE #: 05-12-2018

SCALE: AS SHOWN @ A4

DRAWN: LP

CHKD: DC

DWG #: 10 A4

ISSUE: 1

48 KALANG ROAD ELANORA HTS NSW 2101


OFFICE 02 9913 3997

www.envirotecture.com.au


envirotecture projects Pty Ltd ABN 49 078 853 577

ACCREDITED BUILDING DESIGNER: DICK CLARKE #6029

NOMINATED ARCHITECT: ANDY MARLOW ARB #9597

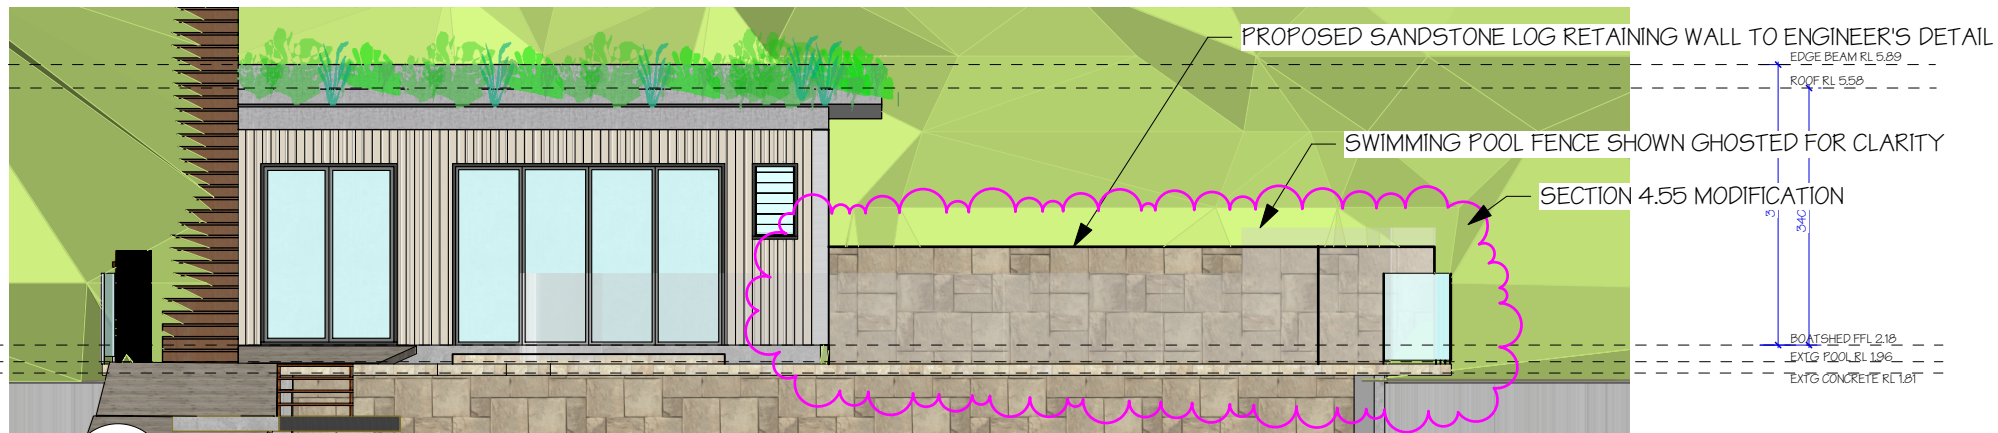

4 NORTH ELEVATION
1:100

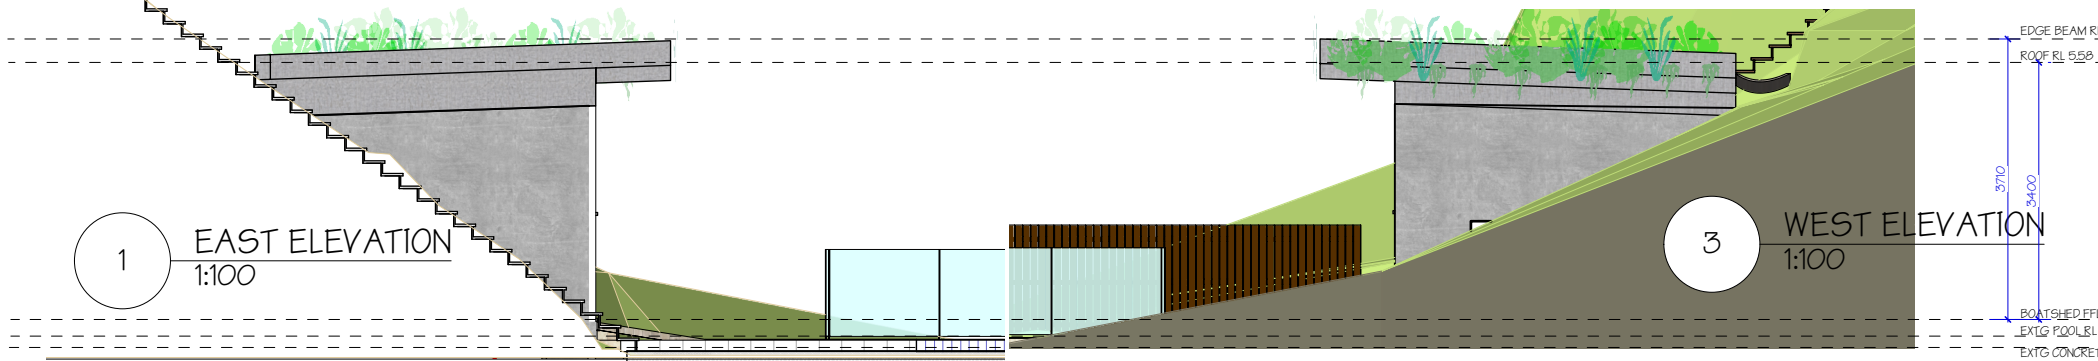


1 EAST ELEVATION
1:100

3 WEST ELEVATION
1:100

LEGEND

-  SANDSTONE LOG RETAINING WALL
-  CORRUGATED CLADDING
-  MAGNESIUM OXIDE BOARD FASCIA
-  GROOVED PLYWOOD

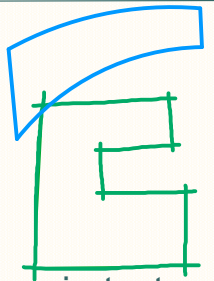 envirotecture	ISSUE 1	DATE 6/12/18	FOR DA	PROJECT #		
	PROJECT BOAT HOUSE - S4.55 MODIFICATION			H69-DA S4.55		
	ADDRESS 16 CABARITA ROAD, AVALON BEACH					
	CLIENT	SUE HOLLIDAY	DATE # 05-12-2018	DWG #	30 A4	
	DWG	NOTIFICATION - ELEVATIONS		SCALE A5 SHOWN @ A4	ISSUE	1
			DRAWN LP			
			CHKD DC			
48 KALANG ROAD ELANORA HTS NSW 2101 OFFICE 02 9913 3997 www.envirotecture.com.au envirotecture projects Pty Ltd ABN 49 078 853 577				bda ACCREDITED BUILDING DESIGNER: DICK CLARKE #6029 NOMINATED ARCHITECT: ANDY MARLOW ARB #9597		