

PROJECT:
SWIMMING POOL ADDITION

ADDRESS:
82 BYNYA ROAD, PALM BEACH, NSW, 2108

CLIENT:
MR. PETER RISTEVSKI

TITLE:
Notification plans

DRAWING No:
1/1


SCALE:

PLOT DATE:
30/10/2019


JOB NO:
190701

DRAWN:
M.MUSHI

ISSUE: A	SHEET: A4
--------------------	---------------------

 

MM | DESIGN STUDIO
M 0451 053 643 | martin@mmdesignstudio.com.au

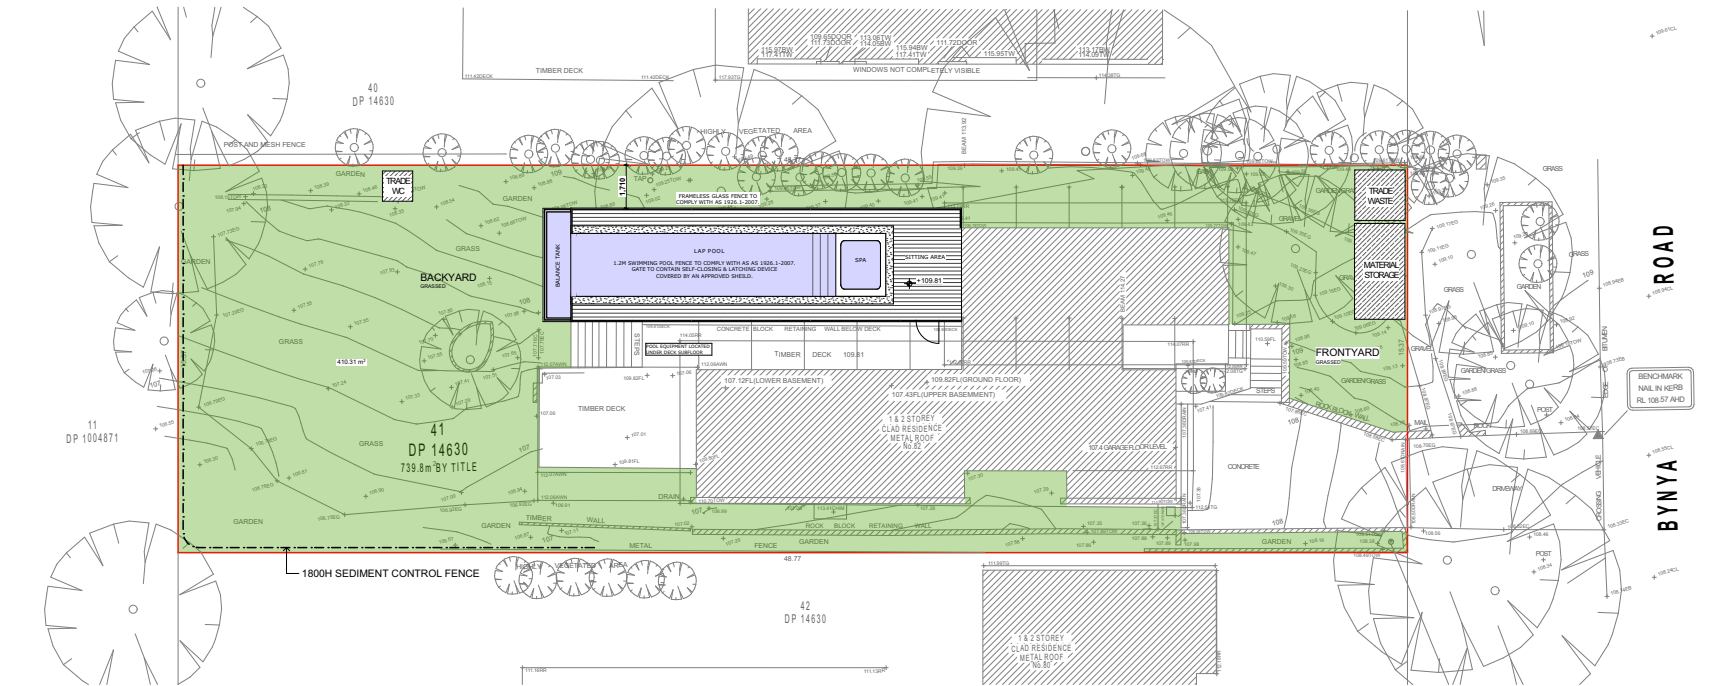

SITE PLAN
1:300

