





ARCHITECT THW ARCHITECTS ph. 02 9918 5085 e. tim@thw.net.au m. Suite 101 - Level 1, 60 Old Barrenjoey rd, Avalon NSW, 2107 reg# NSW 7417 - TIM WEST		SURVEY DANK & WALTON CONSULTING SURVEYORS PO BOX 2222 REDFERN NSW 2016 P. (02) 864 1156 E. survey@dw-walton.com.au	PLANNER VALUORIAN MULLIGAN DEVELOPMENT CONSULTING PO BOX 46, NEWPORT BEACH NSW 2106 P. 99994022 E. vmak@bigpond.net.au	LANDSCAPE SAL LANDSCAPES P. 0498 182 455 E. aaron@buildingdesign@gmail.com	PROJECT 96 AVALON PARADE AVALON BEACH NSW 2107 NEW BUILD	JOB NUM# 001 DRAWN BY BH CHK. BY TW PAGE SIZE A2		PROJECT NAME 96 AVALON PDE SCALE 1:100		DRAWING NAME SITE/ROOF PLAN DRAWING NUMBER A 01 -1		1 26/07/2021 DA IS DATE COMMENTS
STORMWATER / FLOOD ENGINEER HARRISON CONSULTING ENGINEERS 34 GEORGE ST AVALON STONEY NSW 2107 P. 0419 630 320 E. lucas@harrison.com		BASIX / MATTERS SUSTAINABLE THERMAL SOLUTIONS BRUCE CARR P. 0400 717 721 E. b.carr@bigpond.com	ARBORIST SAL LANDSCAPES P. 0498 182 455 E. aaron@buildingdesign@gmail.com	CLIENT TIM & RONA WEST 96 AVALON PARADE AVALON NSW 2107								

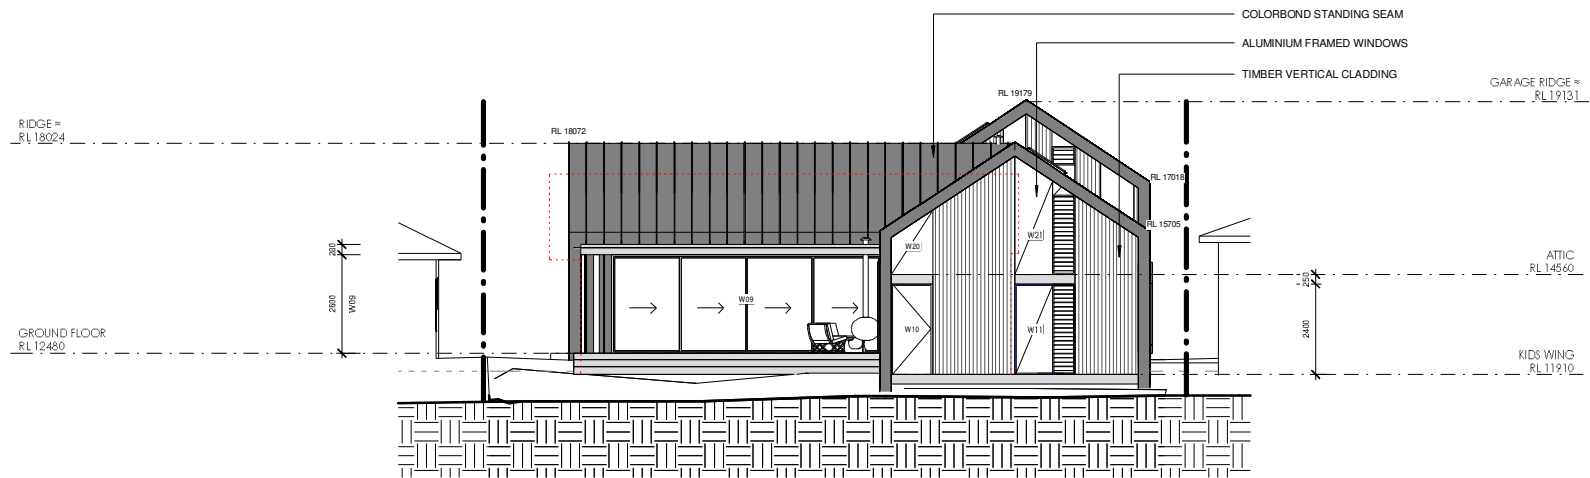

1 NORTH
1:100

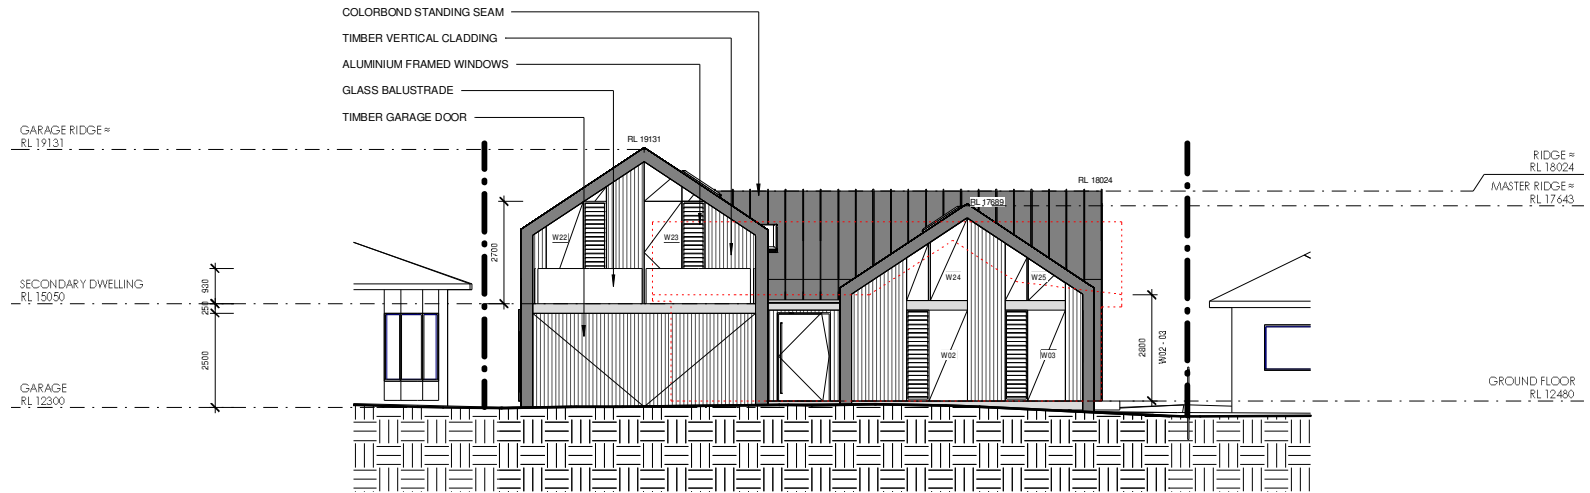

2 SOUTH
1:100

NEW WALLS
DEMOLISHED
OVERHEAD
BEYOND

0 5 10 m

ARCHITECT'S WORK IS COPYRIGHT AND COVERED BY COPYRIGHT ACT.
DRAWINGS NOT TO BE LOANED, REPRODUCED OR COPIED IN ANY MANNER WITHOUT THE WRITTEN PERMISSION OF THW ARCHITECTS. ELECTRONIC COPIES OF DRAWINGS SHOULD BE VERIFIED AGAINST PRINTED COPIES TO ENSURE ACCURACY OF INFORMATION.

THW ARCHITECTS
ph. 02 9918 5085
e. tim@thw.net.au
m. Suite 101 - Level 1, 60 Old Barrenjoey rd, Avalon NSW, 2107
reg# NSW 7417 - TIM WEST

SURVEY
DAW & WALTON CONSULTING SURVEYORS
PO BOX 3222 REDFERN NSW 2016
P. 021 8064 1156
E. survey@daw-walton.com.au

STORMWATER / FLOOD ENGINEER
HARRISON CONSULTING ENGINEERS
34 GEORGE ST. AVALON, SYDNEY NSW 2107
P. 0418 638 320
E. lucasbc@harrison.com

PLANNER
DAVID HILLIARD DEVELOPMENT CONSULTING
PO BOX 46, NEWPORT BEACH NSW 2107
P. 99994022
E. vma@dhill.com.au

BASIX / MATTERS
SUSTAINABLE THERMAL SOLUTIONS
BRUCE DARR
P. 0420 717 721
E. b.carr@stts.com.au

LANDSCAPE
SAL LANDSCAPES
P. 048 182 455
E. avalonbuildingdesign@gmail.com


ARBORIST
SAL LANDSCAPES
P. 048 182 455
E. avalonbuildingdesign@gmail.com

PROJECT
96 AVALON PARADE AVALON BEACH NSW 2107
NEW BUILD


CLIENT
TIM & FRONA WEST
96 AVALON PARADE AVALON NSW 2107

1 26/07/2021 DA
IS DATE COMMENTS

JOB NUM# 001	DRAWN BY BH	CHK. BY TW	PAGE SIZE A2
PROJECT NAME 96 AVALON PDE			SCALE 1:100
DRAWING NAME ELEVATIONS			DRAWING NUMBER A 10 -1

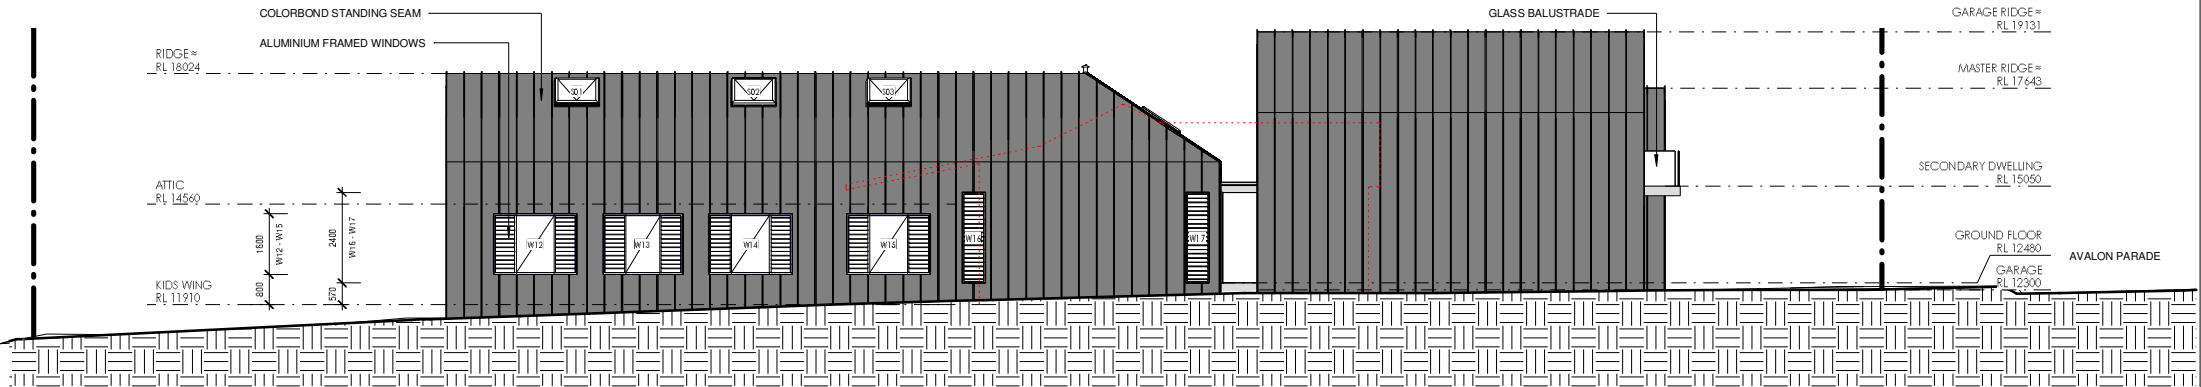


1 WEST
11 1:100

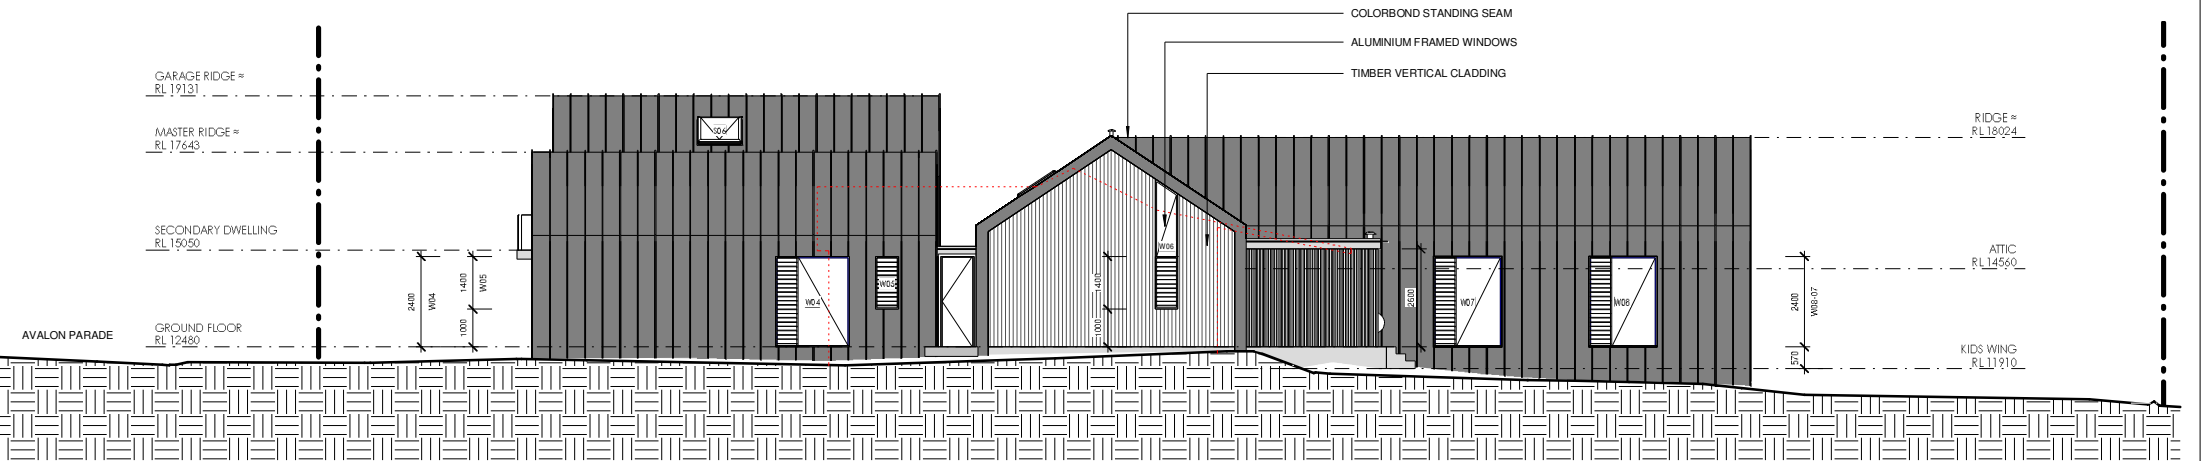

2 EAST
11 1:100

- NEW WALLS ———
DEMOLISHED - - - - -
OVERHEAD ———
BEYOND - - - - -

 

ARCHITECT'S WORK IS COPYRIGHT AND COVERED BY COPYRIGHT ACT.
DRAWINGS NOT TO BE LOANED, REPRODUCED, COPIED, OR IN ANY MANNER USED WITHOUT THE WRITTEN PERMISSION OF THW ARCHITECTS.

THW ARCHITECTS

ph. 02 9918 5085
e. tim@thw.net.au
m. Suite 101 - Level 1, 60 Old Barrenjoey rd, Avalon NSW, 2107
reg# NSW 7417 - TIM WEST

SURVEY
DAVE & WALTON CONSULTING SURVEYORS
PO BOX 3222 REDFERN NSW 2016
P. 02 8064 1136
E. survey@dw-walton.com.au

STORMWATER / FLOOD ENGINEER
BARRERLEY CONSULTING ENGINEERS
34 GEORGET ST AVALON, SYDNEY NSW 2107
P. 0418 630 320
E. lucasbc@bigpond.com

PLANNER
VALCONIAN HILLIGAN DEVELOPMENT CONSULTING
PO BOX 46, NEWPORT BEACH NSW 2106
P. 99994022
E. vma@bigpond.net.au

BASIX / MATTERS
SUSTAINABLE THERMAL SOLUTIONS
BRUCE CARR
P. 0400 717 721
E. b.carr@bigpond.com

LANDSCAPE
SAS LANDSCAPES
P. 049 182 455
E. avalonbuildingdesign@gmail.com


ARBORIST
SAS LANDSCAPES
P. 049 182 455
E. avalonbuildingdesign@gmail.com

PROJECT
96 AVALON PARADE AVALON BEACH NSW 2107
NEW BUILD

CLIENT
TIM & FIONA WEST
96 AVALON PARADE AVALON NSW 2107

1 26/07/2021 DA
IS DATE COMMENTS

JOB NUM# 001	DRAWN BY BH	CHK. BY TW	PAGE SIZE A2
PROJECT NAME 96 AVALON PDE			SCALE 1:100
DRAWING NAME ELEVATIONS			DRAWING NUMBER A 11 - 1

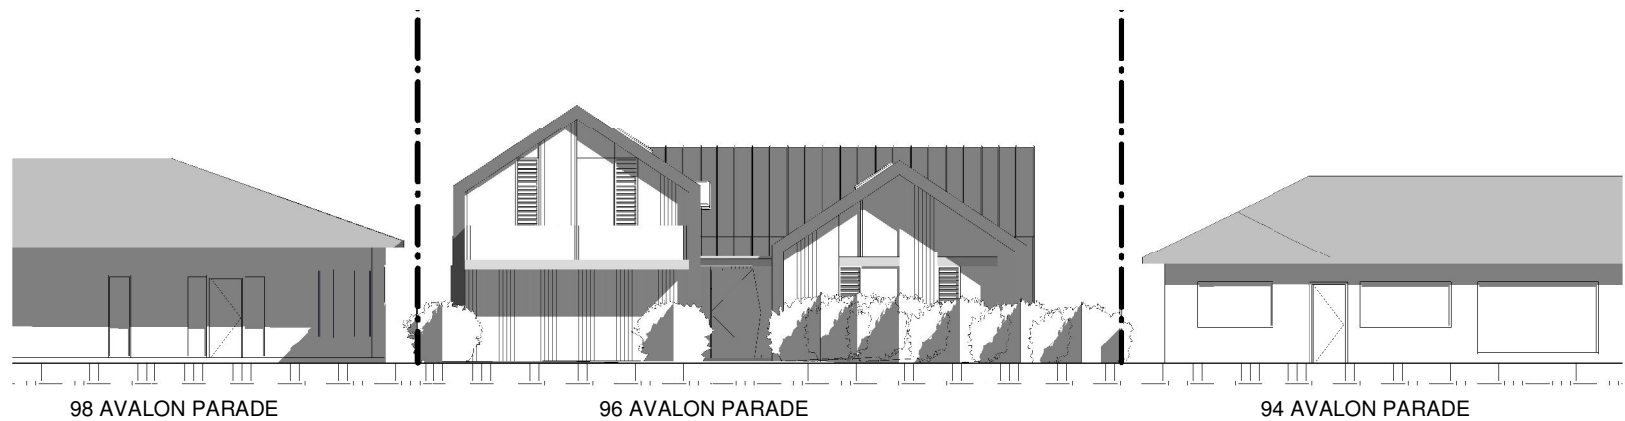


98 AVALON PARADE

96 AVALON PARADE

94 AVALON PARADE

1 STREETSCAPE AVALON PARADE
200 1 : 100

 

ARCHITECT'S WORK IS COPYRIGHT AND COVERED BY COPYRIGHT ACT
DRAWINGS NOT TO BE SIGNED, USE FIGURED DIMENSIONS ONLY. CHECK ALL DIMENSIONS ON SITE. ELECTRONIC COPIES OF DRAWINGS SHOULD BE VERIFIED AGAINST PRINTED COPIES TO ENSURE VALIDITY OF INFORMATION.

ARCHITECT THW ARCHITECTS ph. 02 9918 5085 e. tim@thw.net.au m. Suite 101 - Level 1, 60 Old Barrenjoey rd, Avalon NSW, 2107 reg# NSW 7417 - TIM WEST	SURVEY DAWK & WALTON CONSULTING SURVEYORS PO BOX 3222 REDFERN NSW 2016 P. (02) 8064 1156 E. survey@daw-walton.com.au		PLANNER DALYANIAN HILLIGAN DEVELOPMENT CONSULTING PO BOX 46, NEWPORT BEACH NSW 2106 P. 99994022 E. vmlak@bigpond.net.au		LANDSCAPE SAL LANDSCAPES P. 0498 182 455 E. avalonbuildingdesign@gmail.com		PROJECT 96 AVALON PARADE AVALON BEACH NSW 2107 NEW BUILD		JOB NUM# 001	DRAWN BY BH	CHK. BY TW	PAGE SIZE A2
	STORMWATER / FLOOD ENGINEER BARRENJOEY CONSULTING ENGINEERS 34 GEORGE ST. AVALON, SYDNEY NSW 2107 P. 0410 6430 350 E. lucasbc@bigpond.com		BASIX / MATTERS SUSTAINABLE THERMAL SOLUTIONS BRUCE DARR P. 0420 717 721 E. bcarl@bigpond.com		ARBORIST SAL LANDSCAPES P. 0498 182 455 E. avalonbuildingdesign@gmail.com		CLIENT TIM & FIONA WEST 96 AVALON PARADE AVALON NSW 2107		PROJECT NAME 96 AVALON PDE		SCALE 1:100	
									DRAWING NAME STREETSCAPE		DRAWING NUMBER A 200 -1	
									1 IS	26/07/2021 DATE	DA COMMENTS	