

GROUND FLOOR PLAN
1:100



SITE PLAN
1:500



www.hao.com.au
M: 0403 263 365
admin@hao.com.au

REVISION	AMENDMENT	DATE
----------	-----------	------

PROJECT: **TASTINGS & SHOWROOM IN ASSOCIATION WITH A MICRO-BREWERY**
45 MITCHELL ROAD
BROOKVALE NSW 2100



DRAWING TITLE: **SITE & GROUND FLOOR PLAN**

DRAWING STATUS: **DEVELOPMENT APPLICATION**


SCALE: 1:100, 1:500	CAD FILE: DA01_Plan-Ground.dwg
SIZE: A3	DESIGN: N/A CAD: DL

DATE: 06 FEB 2020

PROJECT No: 1910171	DRAWING No: DA01	REVISION: A
----------------------------	-------------------------	--------------------



EXISTING

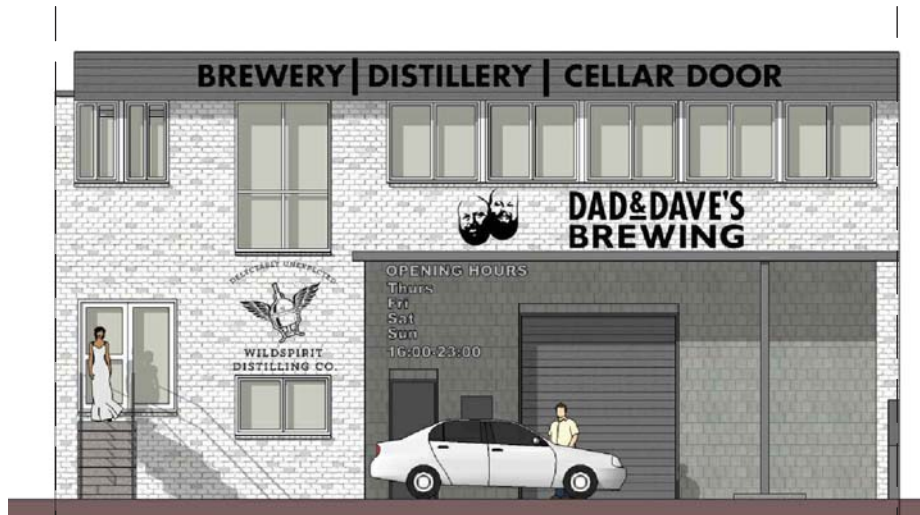

PROPOSED SIGNS

NON-ILLUMINATED SIGNS



www.hao.com.au
M: 0403 263 365
admin@hao.com.au

REVISION	AMENDMENT	DATE

PROJECT: **TASTINGS & SHOWROOM IN ASSOCIATION WITH A MICRO-BREWERY**
45 MITCHELL ROAD
BROOKVALE NSW 2100

DRAWING TITLE: **SIGNAGE**

DRAWING STATUS: **DEVELOPMENT APPLICATION**

SCALE: 1:100	CAD FILE: DA01_Plan-Ground.dwg	
SIZE: A3	DESIGN: N/A	CAD: DL
DATE: 06 FEB 2020		
PROJECT No: 1910171	DRAWING No: DA03	REVISION: A