




LOCALITY PLAN  
N.T.S.

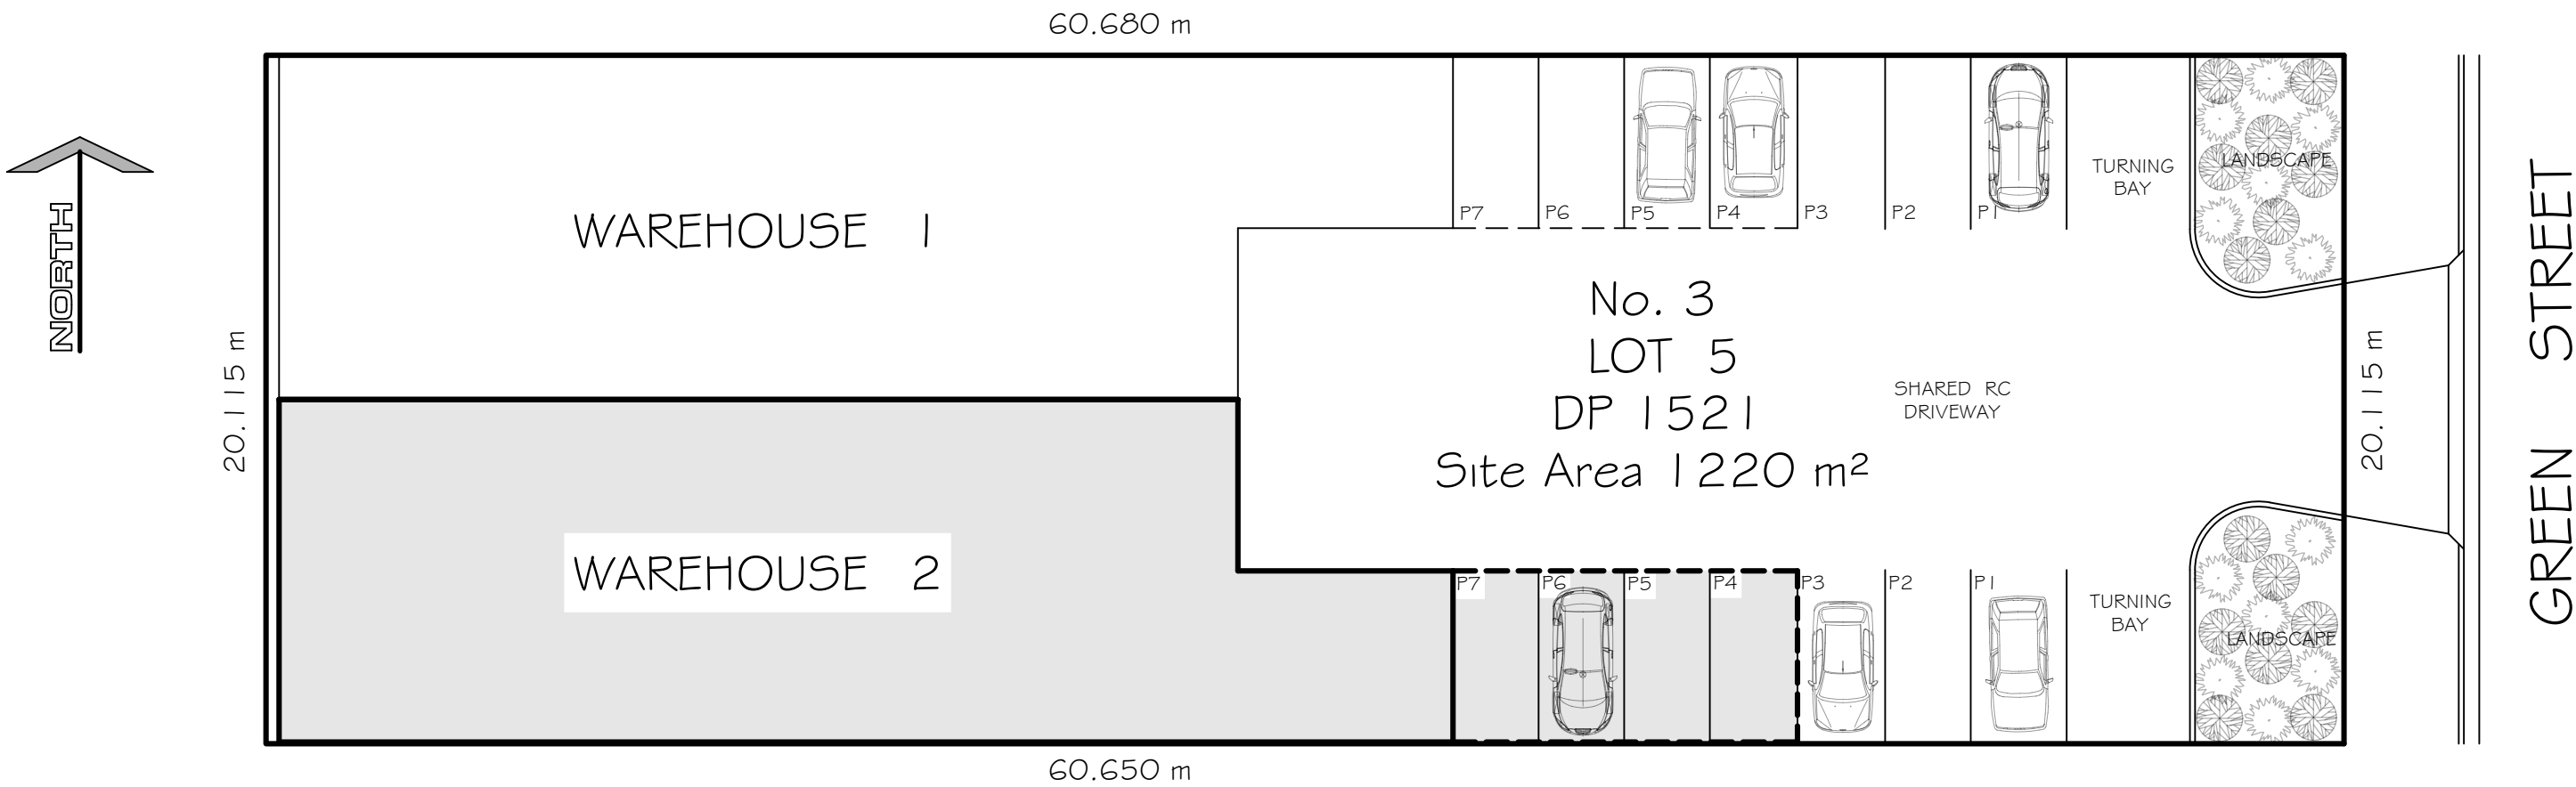

SITE PLAN

Wayne Wilson  
Architectural Drafting  
ABN 20 214 071 779  
South Penrith NSW 2750  
Ph: 0400 224 193  
Email: wayne.w51@bigpond.com

NOTES

THIS DRAWING REMAINS THE COPYRIGHT OF WAYNE WILSON, AND MAY NOT BE REPRODUCED WITHOUT WRITTEN PERMISSION OF WAYNE WILSON.

ALL WORK TO BE CARRIED OUT IN ACCORDANCE WITH THE REQUIREMENTS OF THE LOCAL COUNCIL, THE BUILDING CODE OF AUSTRALIA AND CURRENT AUSTRALIAN STANDARDS.

ALL DIMENSIONS AND LEVELS TO BE CONFIRMED PRIOR TO CONSTRUCTION. REPORT ANY DISCREPANCIES TO THE DESIGNER. DO NOT SCALE OFF THE DRAWINGS.

THESE PLANS ARE TO BE READ TOGETHER WITH THE ENGINEERS DRAWINGS AND THE SPECIFICATION, WHERE APPLICABLE.

A REGISTERED SURVEYOR IS TO SET-OUT THE BUILDING AND CONFIRM ALL LEVELS, WHERE APPLICABLE.

SHEET INDEX	
SHEET No.	SHEET TITLE
21-112-00	LOCALITY & SITE PLAN
21-112-01	FLOOR PLAN
21-112-02	ELEVATIONS & SECTION

PROJECT	
PROJECT:	PROPOSED NEW DANCE STUDIO
PROJECT NUMBER:	20-112
CLIENT:	ELITE PERFORMANCE STUDIOS
ADDRESS:	2/3 GREEN STREET BROOKVALE NSW 2100

DRAWING	
TITLE:	LOCALITY & SITE PLAN
SCALE:	1:200
SHEET SIZE:	A2
DRAWN BY:	W.W.
DATE:	APRIL 2020

Wayne Wilson

Architectural Drafting  
ABN 20 214 071 779

South Pennth NSW 2750

Ph: 0400 224 193

Email: wayne.w51@bigpond.com

NOTES


THIS DRAWING REMAINS THE COPYRIGHT OF WAYNE WILSON, AND MAY NOT BE REPRODUCED WITHOUT WRITTEN PERMISSION OF WAYNE WILSON.

ALL WORK TO BE CARRIED OUT IN ACCORDANCE WITH THE REQUIREMENTS OF THE LOCAL COUNCIL, THE BUILDING CODE OF AUSTRALIA AND CURRENT AUSTRALIAN STANDARDS.


ALL DIMENSIONS AND LEVELS TO BE CONFIRMED PRIOR TO CONSTRUCTION. REPORT ANY DISCREPANCIES TO THE DESIGNER. DO NOT SCALE OFF THE DRAWINGS.

THESE PLANS ARE TO BE READ TOGETHER WITH THE ENGINEERS DRAWINGS AND THE SPECIFICATION, WHERE APPLICABLE.


A REGISTERED SURVEYOR IS TO SET-OUT THE BUILDING AND CONFIRM ALL LEVELS, WHERE APPLICABLE.

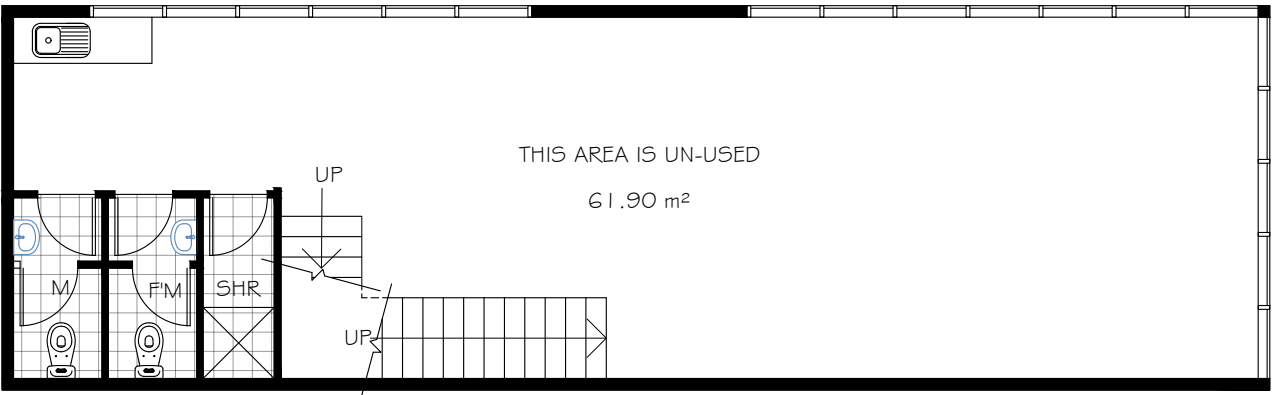

FIRST FLOOR PLAN

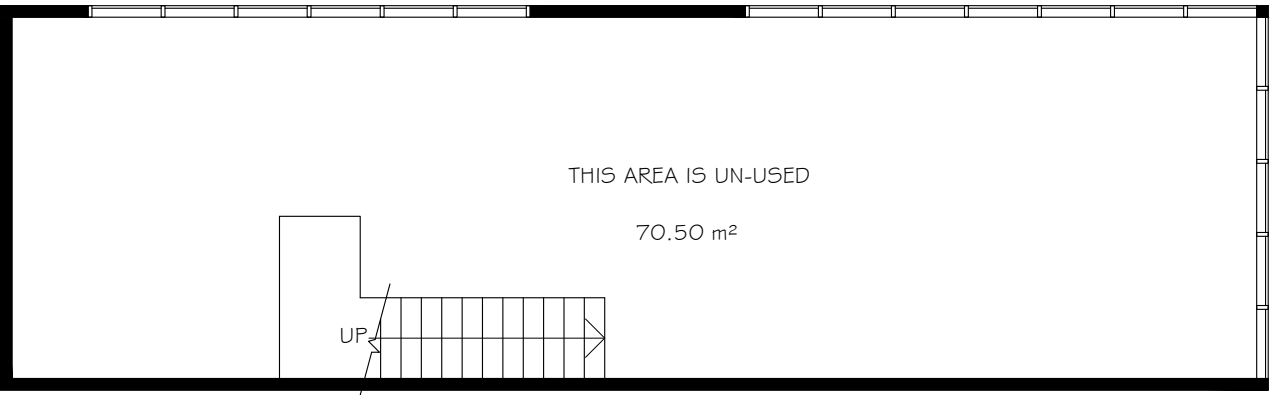

SECOND FLOOR PLAN

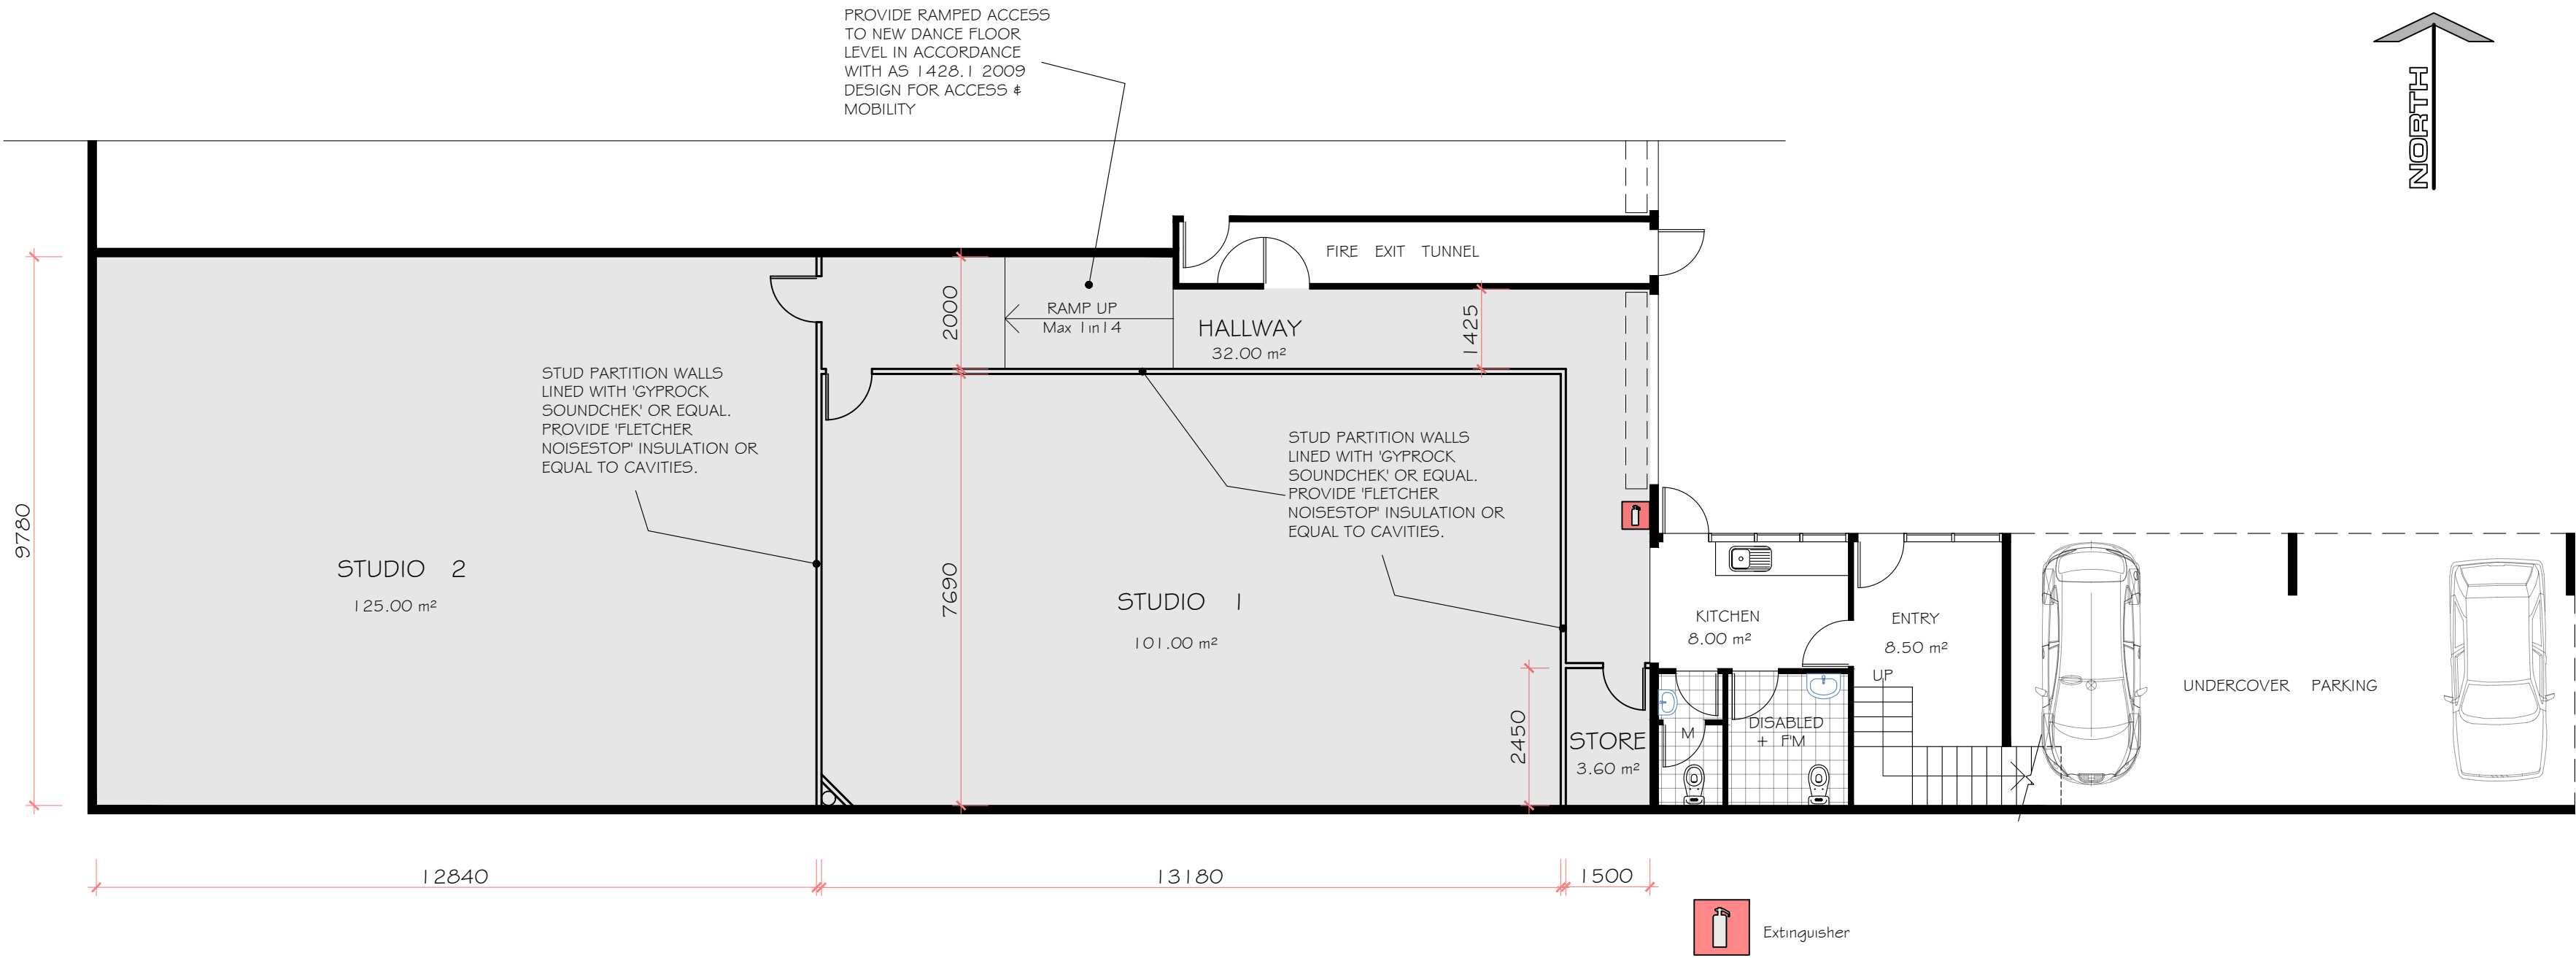

GROUND FLOOR PLAN

PROJECT

PROJECT: **PROPOSED NEW DANCE STUDIO**

PROJECT NUMBER: **20-112**

CLIENT: **ELITE PERFORMANCE STUDIOS**

ADDRESS: **2/3 GREEN STREET  
BROOKVALE NSW 2100**

DRAWING

TITLE: **FLOOR PLANS**

SCALE: **N.T.S.**

SHEET SIZE: **A2**

DRAWN BY: **W.W.**

DATE: **APRIL 2020**

Wayne Wilson

Architectural Drafting

ABN 20 214 071 779


South Pennth NSW 2750

Ph: 0400 224 193


Email: wayne.w51@bigpond.com

NOTES

- THIS DRAWING REMAINS THE COPYRIGHT OF WAYNE WILSON, AND MAY NOT BE REPRODUCED WITHOUT WRITTEN PERMISSION OF WAYNE WILSON.
- ALL WORK TO BE CARRIED OUT IN ACCORDANCE WITH THE REQUIREMENTS OF THE LOCAL COUNCIL, THE BUILDING CODE OF AUSTRALIA AND CURRENT AUSTRALIAN STANDARDS.
- ALL DIMENSIONS AND LEVELS TO BE CONFIRMED PRIOR TO CONSTRUCTION. REPORT ANY DISCREPANCIES TO THE DESIGNER. DO NOT SCALE OFF THE DRAWINGS.
- THESE PLANS ARE TO BE READ TOGETHER WITH THE ENGINEERS DRAWINGS AND THE SPECIFICATION, WHERE APPLICABLE.
- A REGISTERED SURVEYOR IS TO SET-OUT THE BUILDING AND CONFIRM ALL LEVELS, WHERE APPLICABLE.

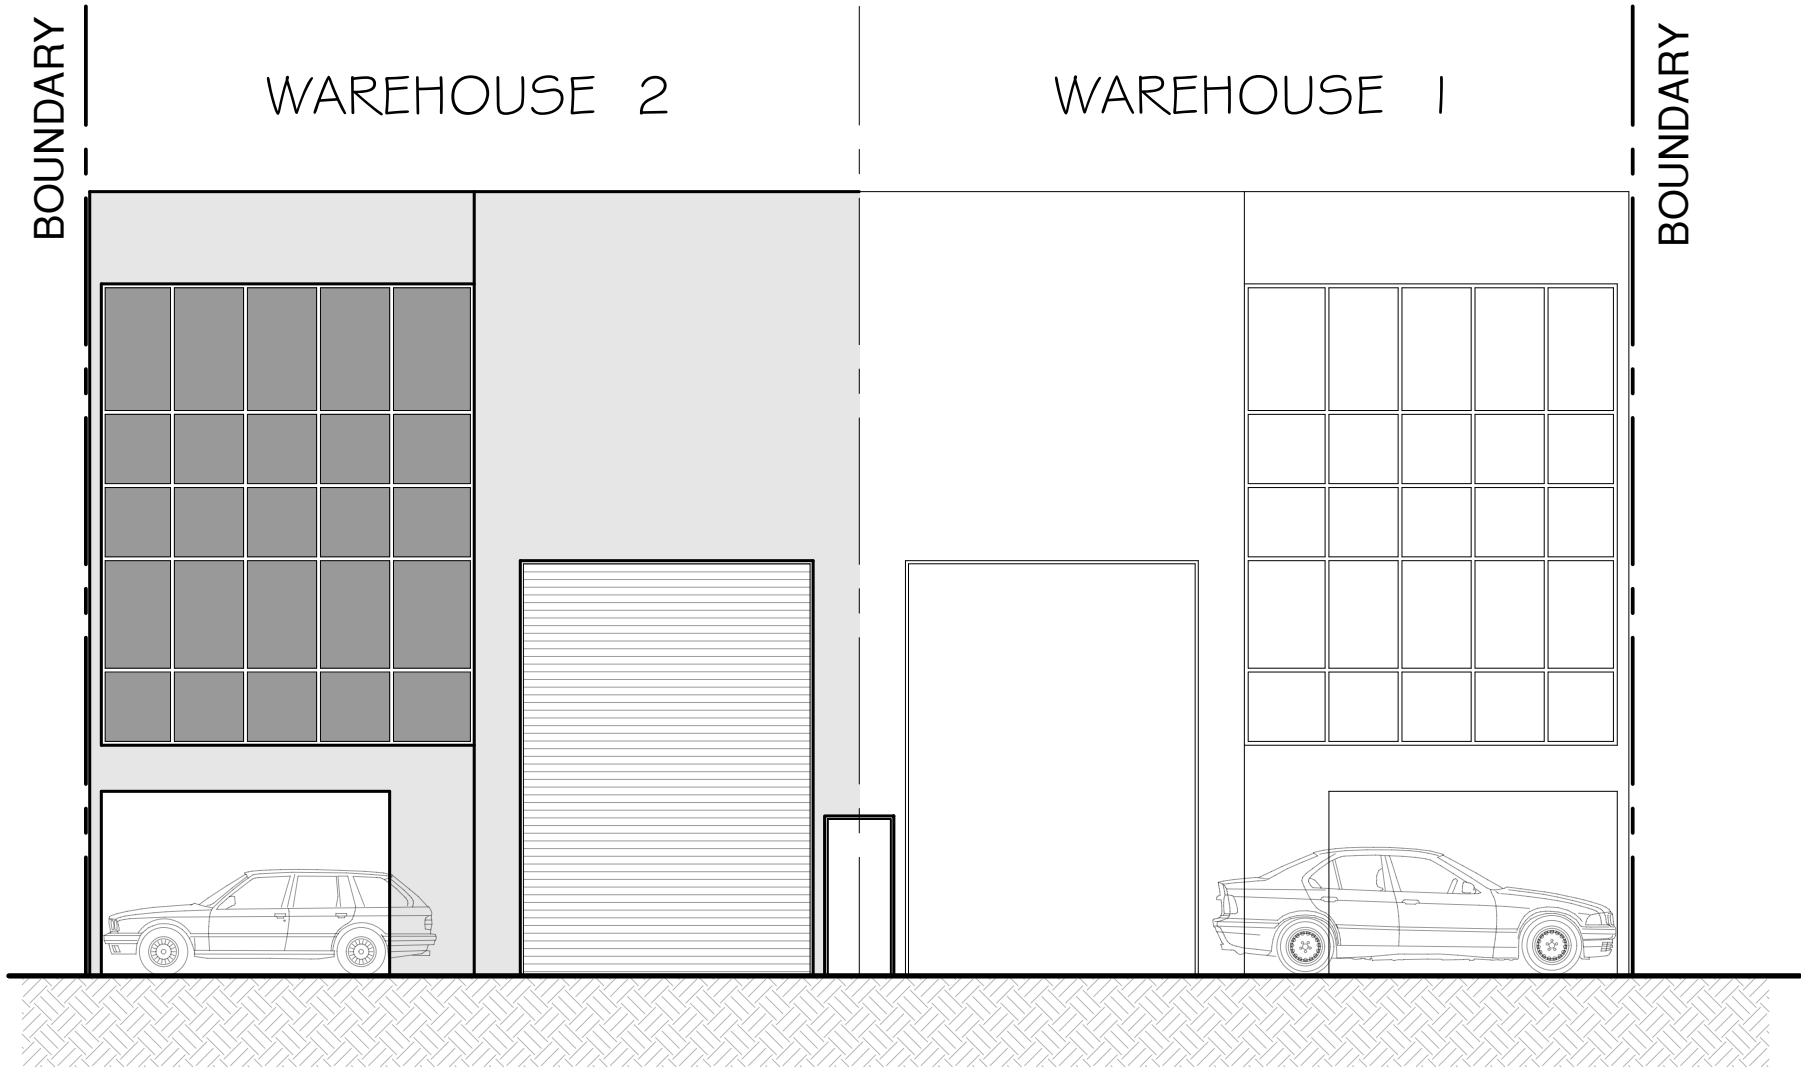

EASTERN ELEVATION  
(GREEN STREET)

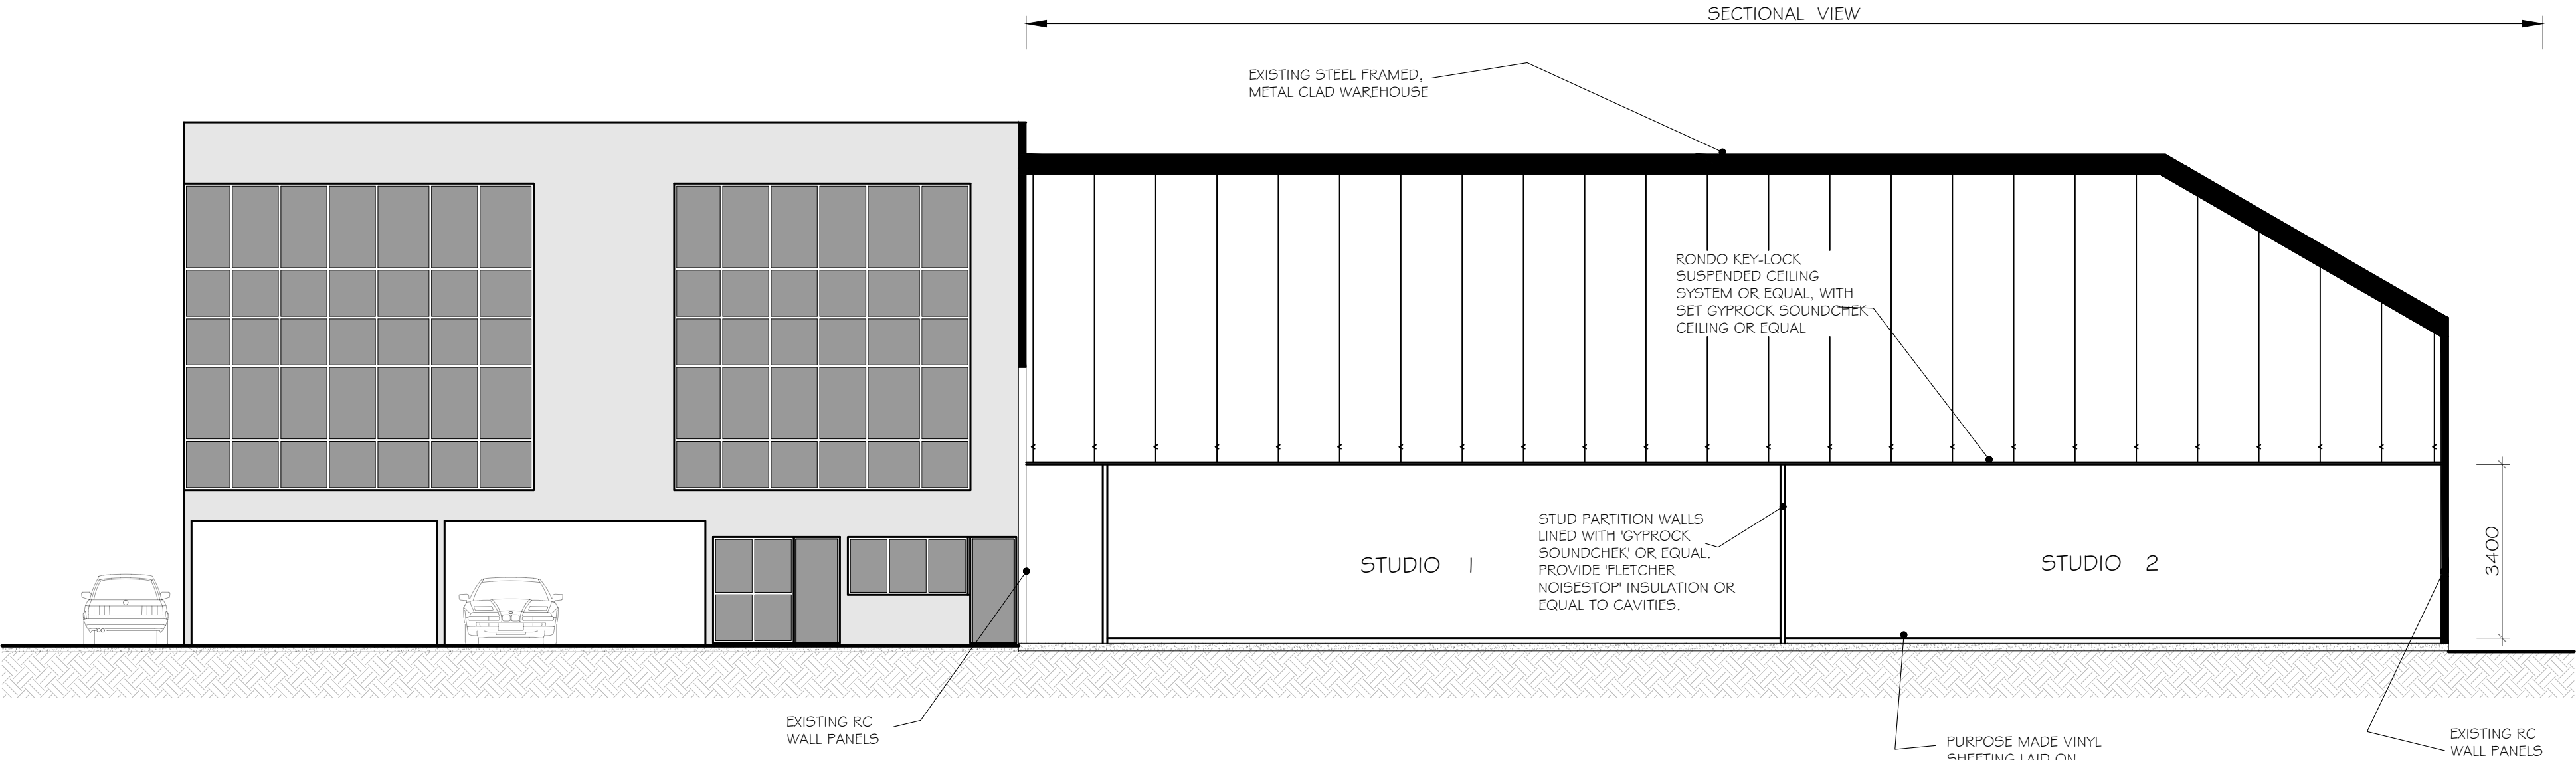

NORTHERN ELEVATION  
(WAREHOUSE 2 ONLY)

PROJECT

PROJECT: **PROPOSED NEW DANCE STUDIO**

PROJECT NUMBER: **20-112**

CLIENT: **ELITE PERFORMANCE STUDIOS**

ADDRESS: **2/3 GREEN STREET  
BROOKVALE NSW 2100**

DRAWING

TITLE: **ELEVATIONS & SECTION**

SCALE: **N.T.S.**

SHEET SIZE: **A2**

DRAWN BY: **W.W.**

DATE: **APRIL 2020**

DEVELOPMENT APPLICATION

20-112-02