



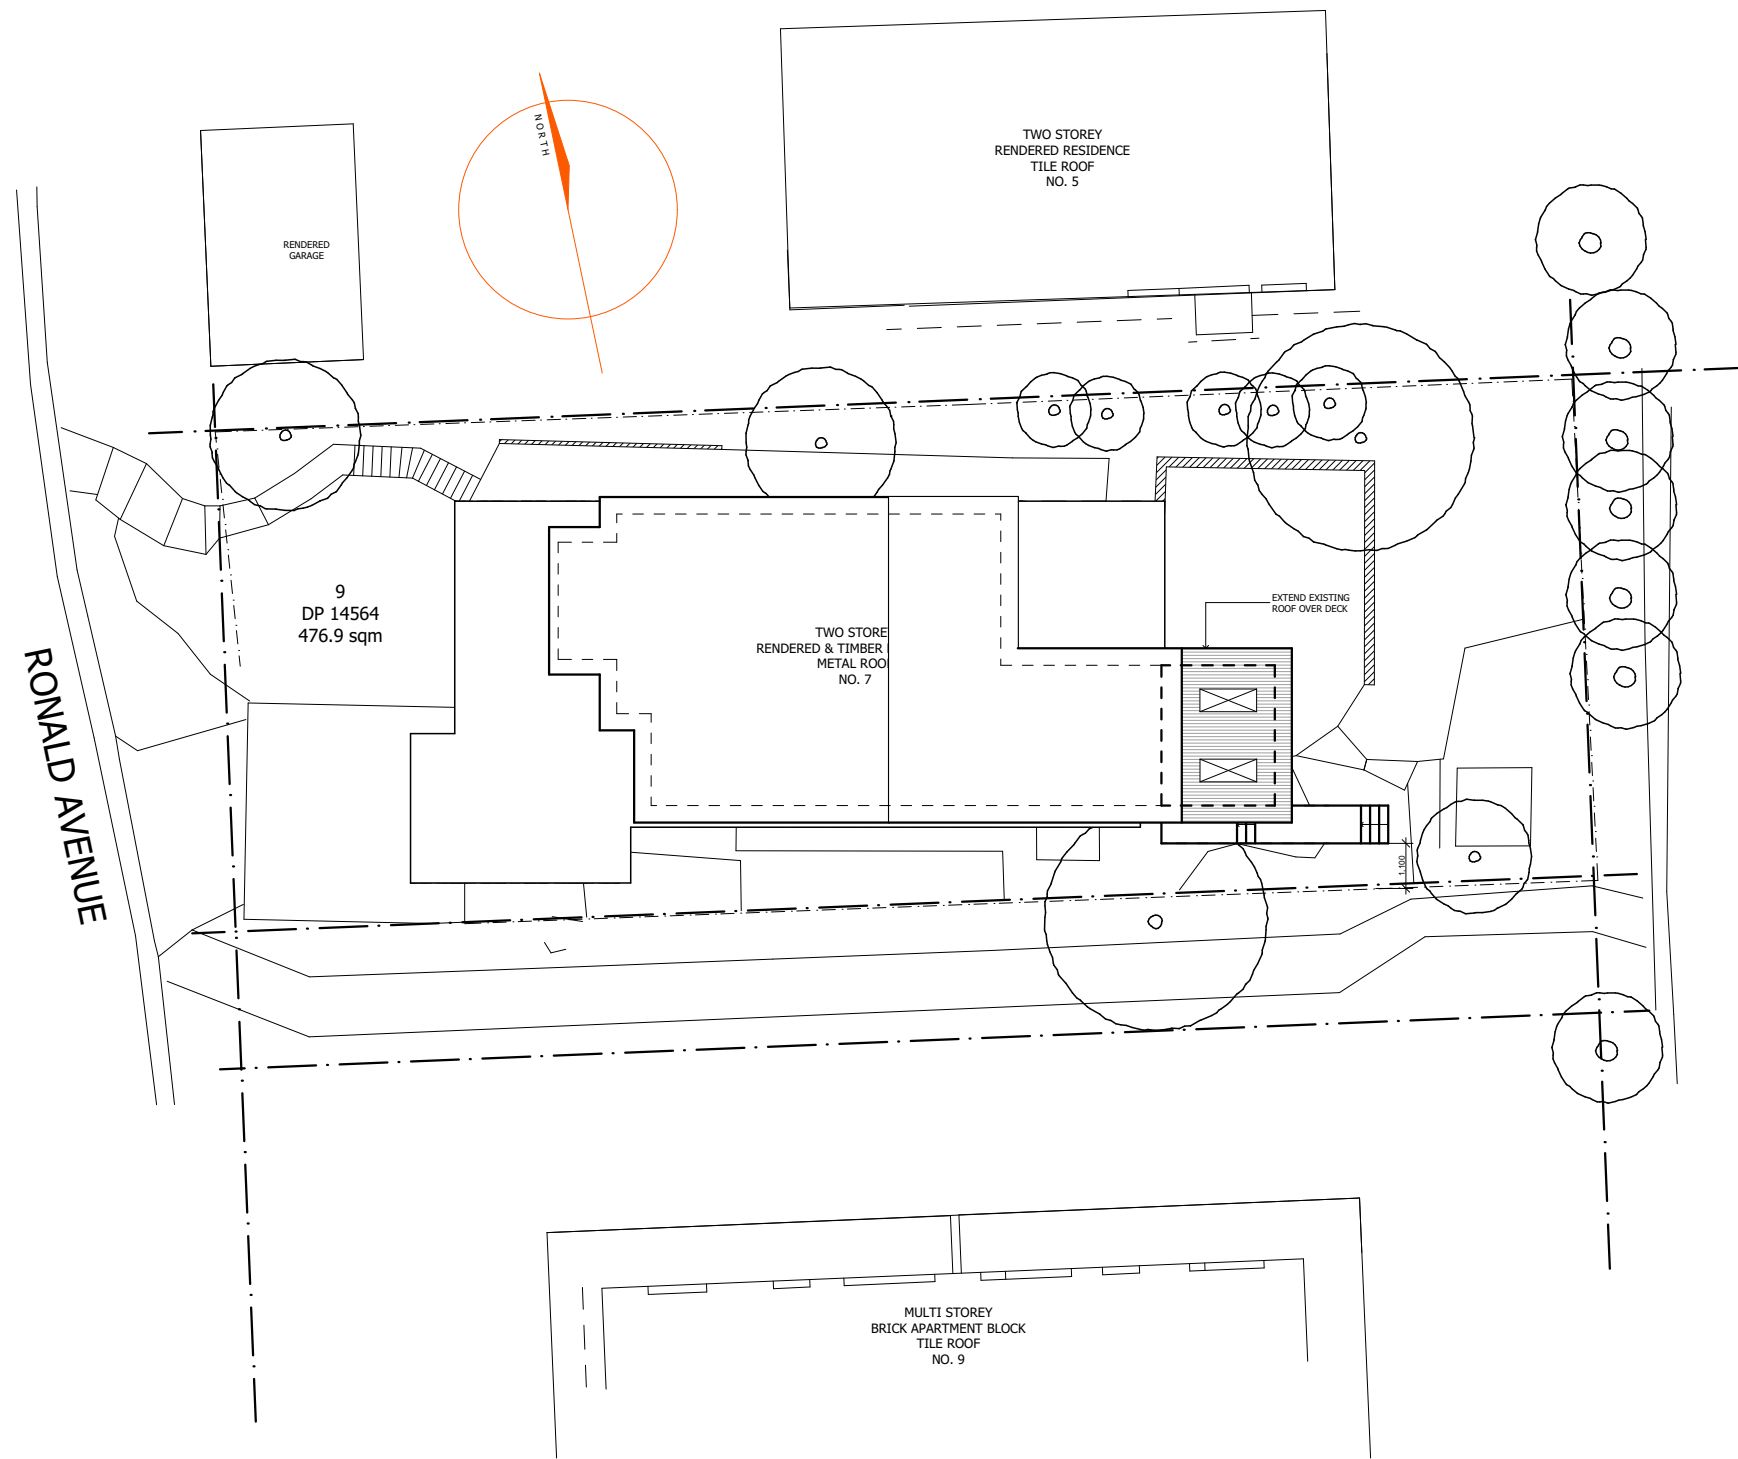

SITE PLAN 1:200

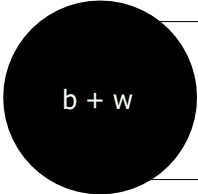

Project.
Deck Addition at
7, Ronald Avenue, Freshwater, 2096

MARCUS BETTS 0411363328

B	For DA	11/12/20	JV
A	For Review	11/11/20	JV
NO.	REVISION	DATE	BY

CLIENTS

TITLE: Concept Plans **PAGE NO.** 1 / 10

DRAWING NO. 1913 DA 1 **ISSUE** B

SCALE: 1 : 100 **DATE:** 11/12/2020 **DWN BY:** JV



DA2020/1715

6,200

NORTH

TWO STOREY
RENDERED RESIDENCE
TILE ROOF
NO. 5

9
DP 14564
476.9 sqm

ENTRY

LIVING
ROOM

BEDROOM

BEDROOM

TIMBER DECK

TIMBER
DECK

GRASS

— OUTLINE OF
PROPOSED DECK
ABOVE

GARDEN

8,250

GARDEN

DINING
ROOM

SKY
LIGHT

KITCHEN

LIN.

BATHROOM

LOUNGE

90SP

90SP

90SP

90SP

GROUND FLOOR PLAN


$$b + w$$

Project.
Deck Addition at
7, Ronald Avenue, Freshwater, 2096

MARCUS BETTS 0411363328

B	For DA	11/12/20	JV
A	For Review	11/11/20	JV
NO.	REVISION	DATE	BY


CLIENTS	
TITLE: Concept Plans	PAGE NO. 2 / 10
DRAWING NO. 1913 DA 1	ISSUE B
SCALE: 1: 100	DATE: 11/12/2020 DWN BY: JV

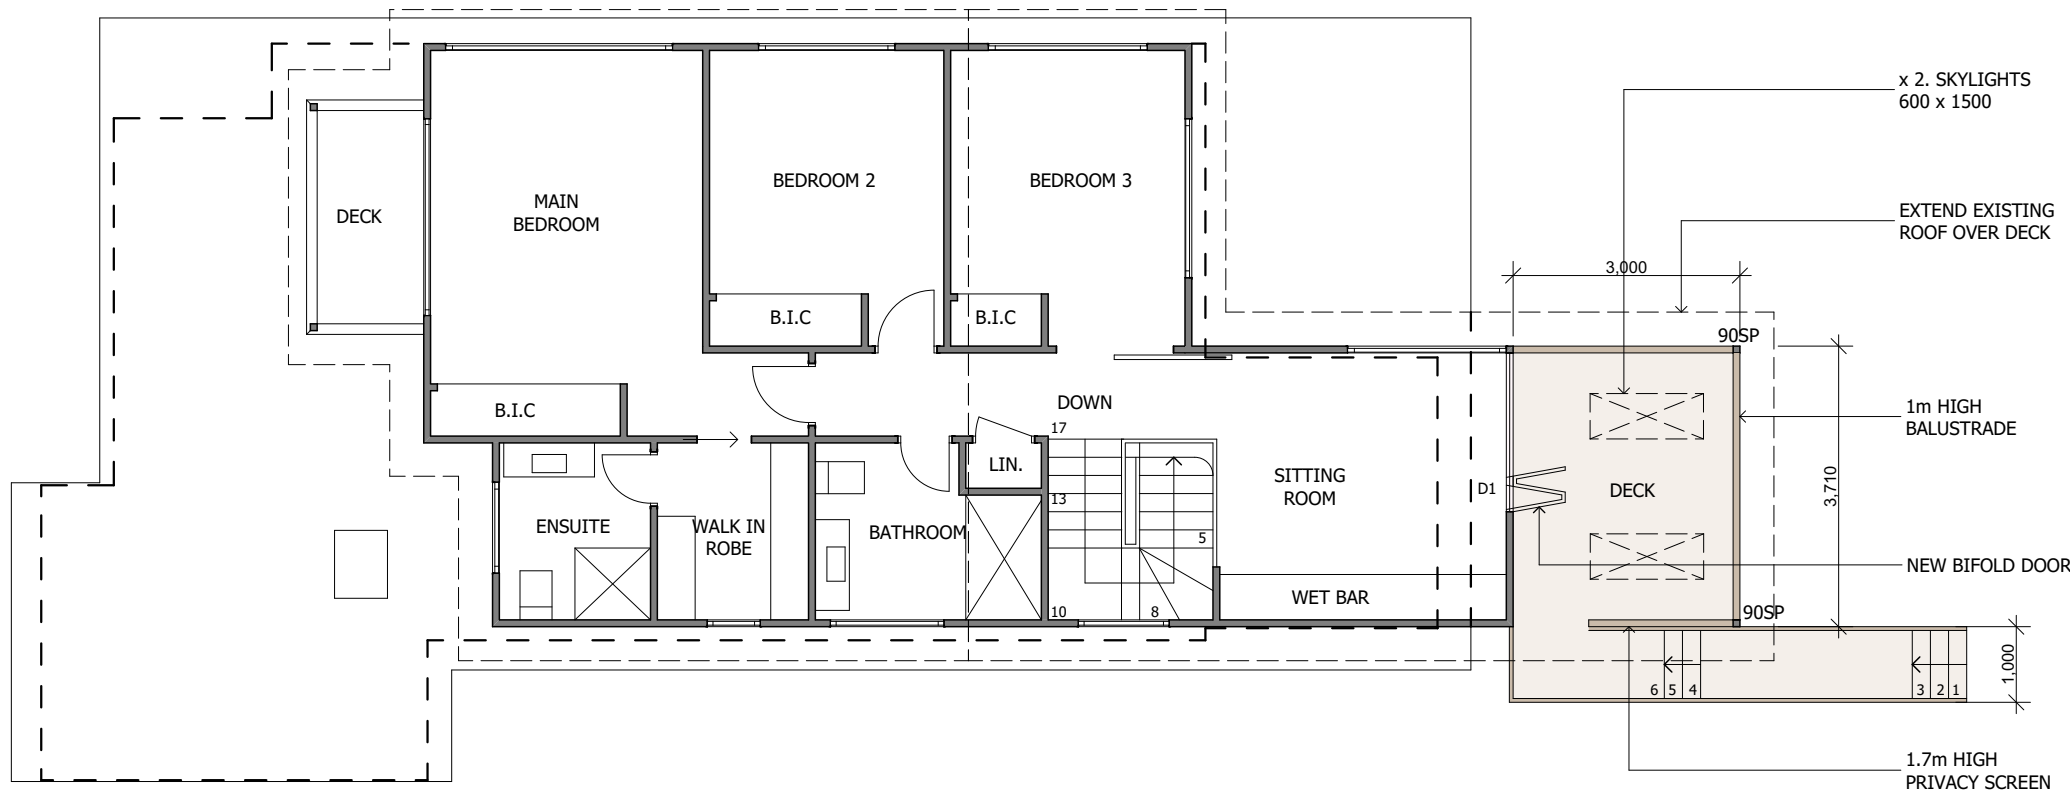

FIRST FLOOR PLAN

FRAMING NOTES.	
ROOF PITCH	EXISTING : 7 DEGREES
FRAME HEIGHT	2450mm
EAVE OVERHANGS	450mm
EXTERNAL DOOR AND WINDOW HEAD HEIGHT	2130mm
INTERNAL DOOR	2110mm
B.I.C DOOR	200mm BULKHEAD
DOOR AND WINDOW NIBS	90mm MIN UNLESS OTHERWISE NOTED
FRAME AND TRUSS CENTRES	600mm
DOOR STUD OPENINGS	880mm WIDE UNLESS OTHERWISE NOTED

LEGEND & GENERAL NOTES	
VAR.	VARIATION
O.T.A	OWNER TO ADVISE BUILDER
90P	90 x 90 TIMBER POST
S.L.	SKY LIGHT
SHW	SHOWER ENCLOSURE
V	VANITY UNIT
WC	TOILET SUITE (WATER CLOSET)
BIC	BUILT IN CUPBOARD
ST	STORE
COS	TO BE CHECKED ON SITE
OPT.	OPTION
OB+H	OPEN BALUSTRADE AND HANDRAIL
DP	DOWNPIPE
DP&S	DOWNPIPE AND SPREADER
NOTE 1	ALL DIMENSIONS ARE SUBJECT TO AMENDMENT AFTER A CHECK MEASURE ON SITE.
SUBCONTRACTOR TO CONFIRM DA LEVELS COMPLIANCE WITH TIM HOOKINS BEFORE FINALISING FLOOR STRUCTURE	
CONSTRUCTION LEVELS SUBCONTRACTOR TO ENSURE THAT ALL CONSTRUCTION LEVELS MARKED ON PLAN TO BE STRICTLY COMPLIED WITH	

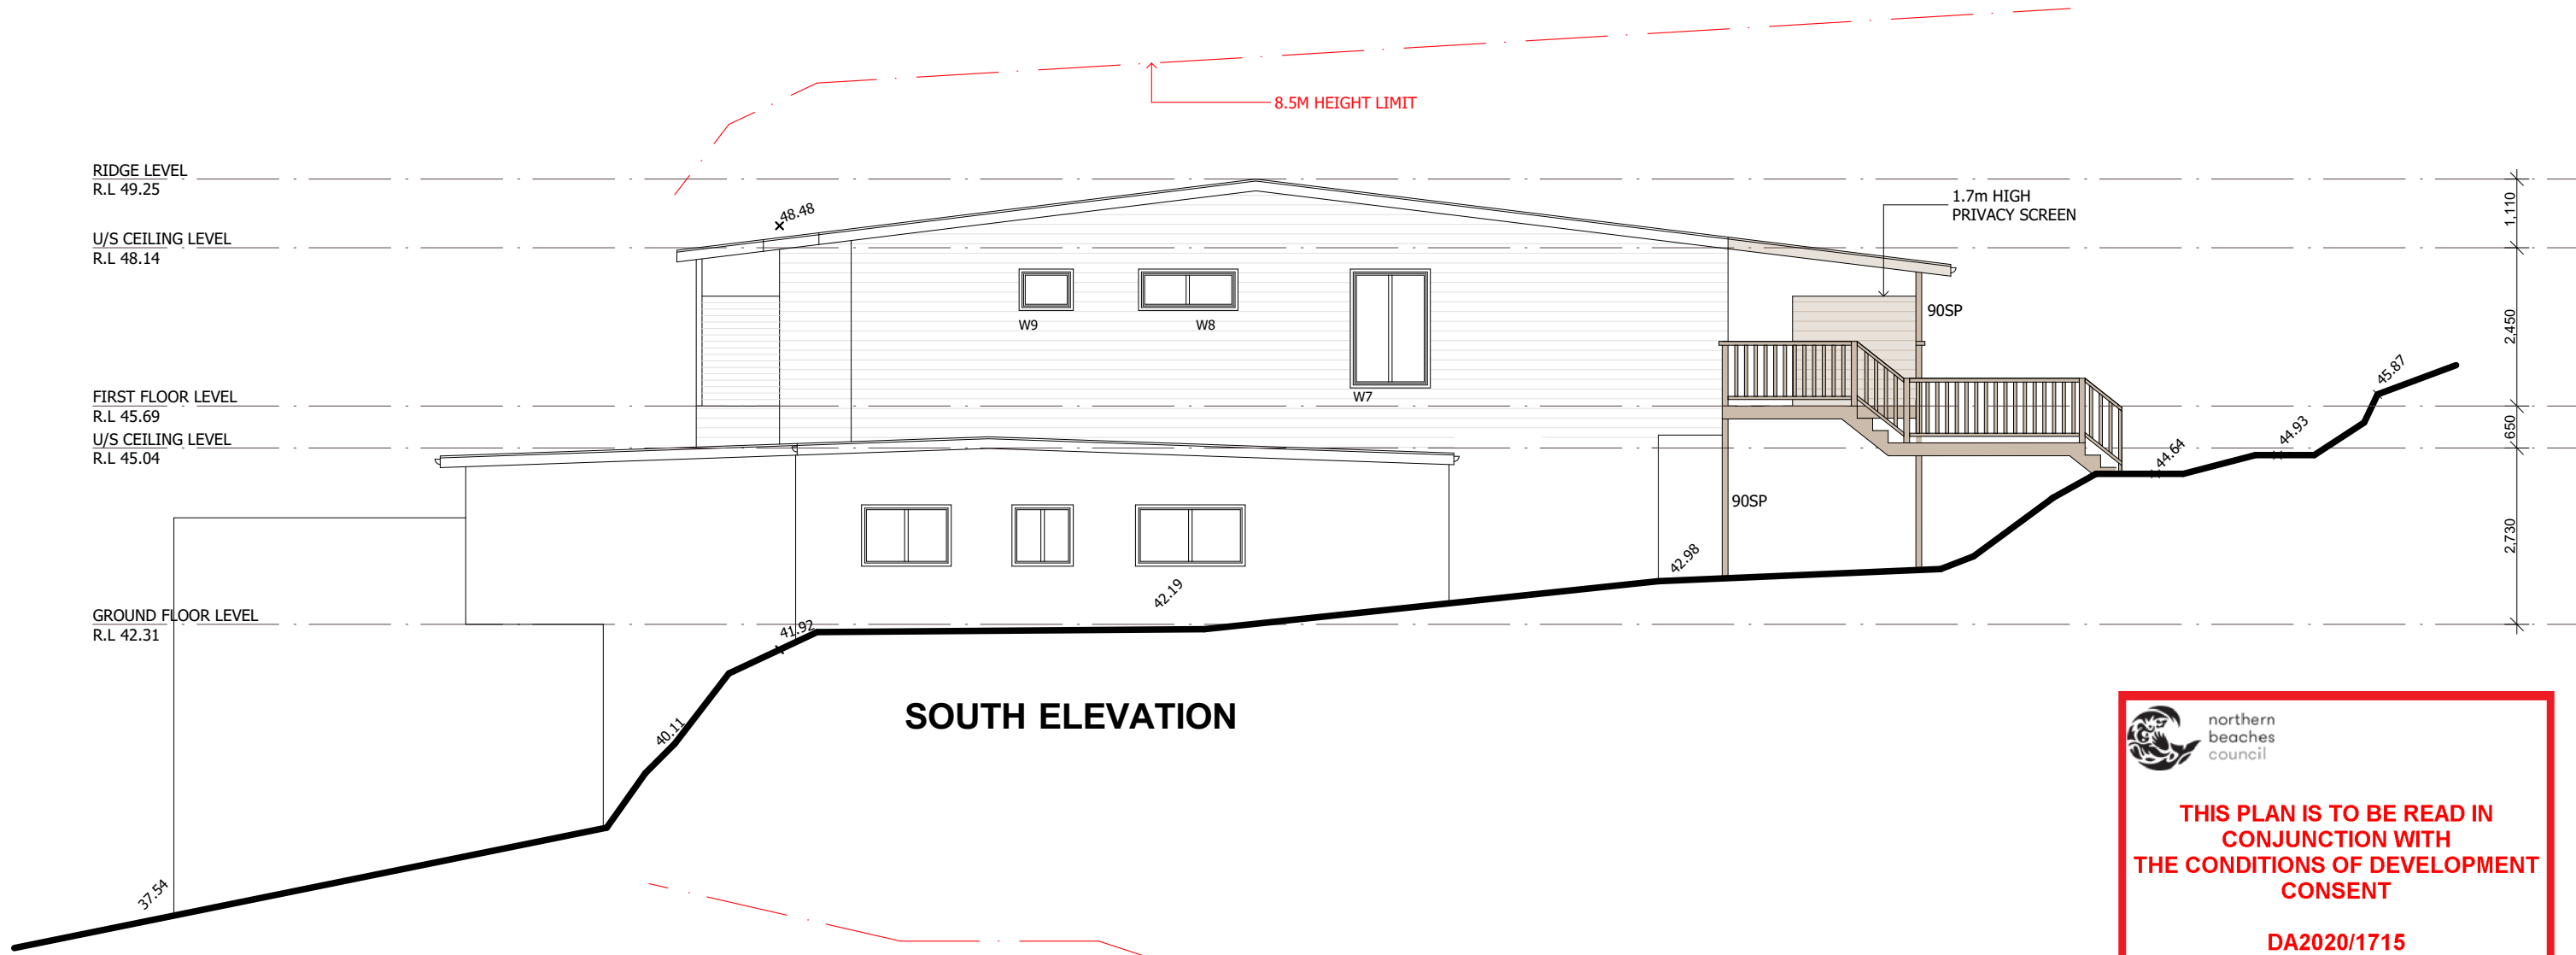


SOUTH ELEVATION


 northern
beaches
council

**THIS PLAN IS TO BE READ IN
CONJUNCTION WITH
THE CONDITIONS OF DEVELOPMENT
CONSENT**

DA2020/1715

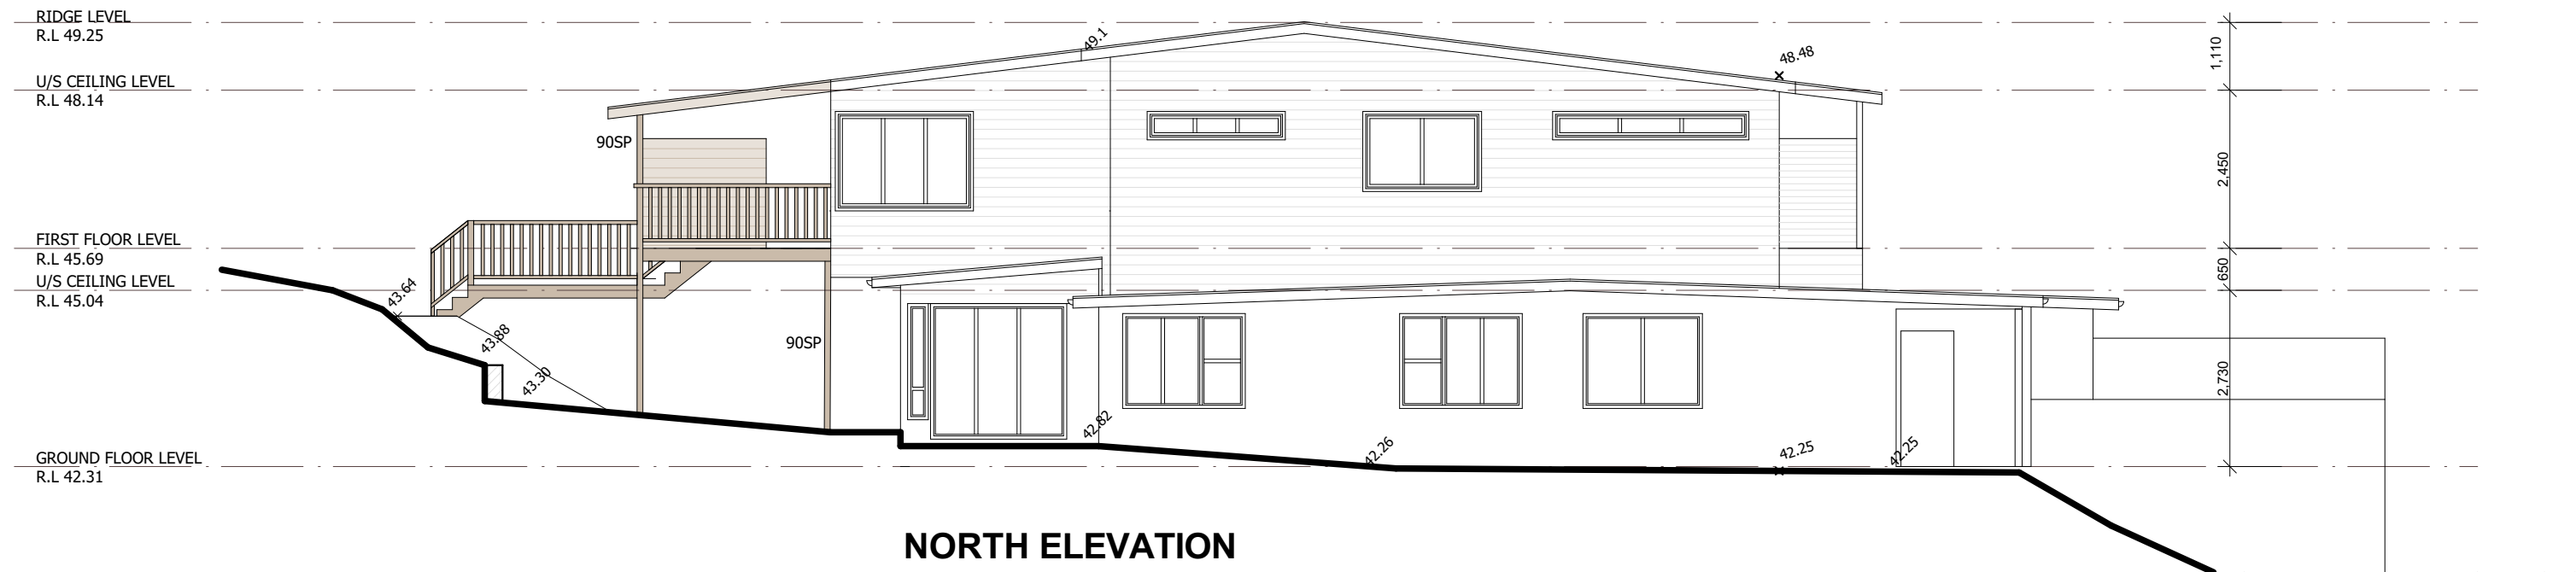


NORTH ELEVATION

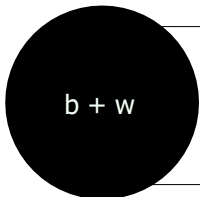


Project.
Deck Addition at
7, Ronald Avenue, Freshwater, 2096

MARCUS BETTS 0411363328


B	For DA	11/12/20	JV
A	For Review	11/11/20	JV
NO.	REVISION	DATE	BY
CLIENTS			
TITLE:	Concept Plans	PAGE NO.	4 / 10
DRAWING NO.	1913 DA 1	ISSUE	B
SCALE:	1 : 100	DATE:	11/12/2020 DWN BY: JV

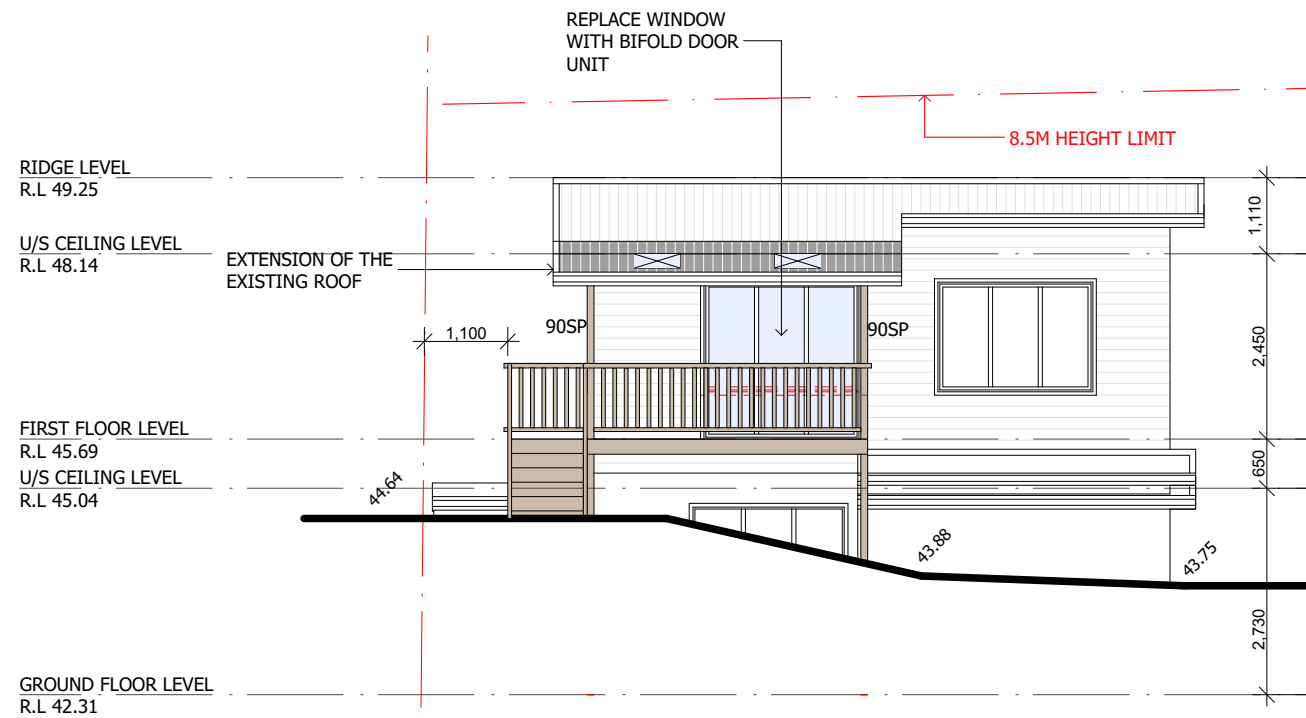

EAST ELEVATION

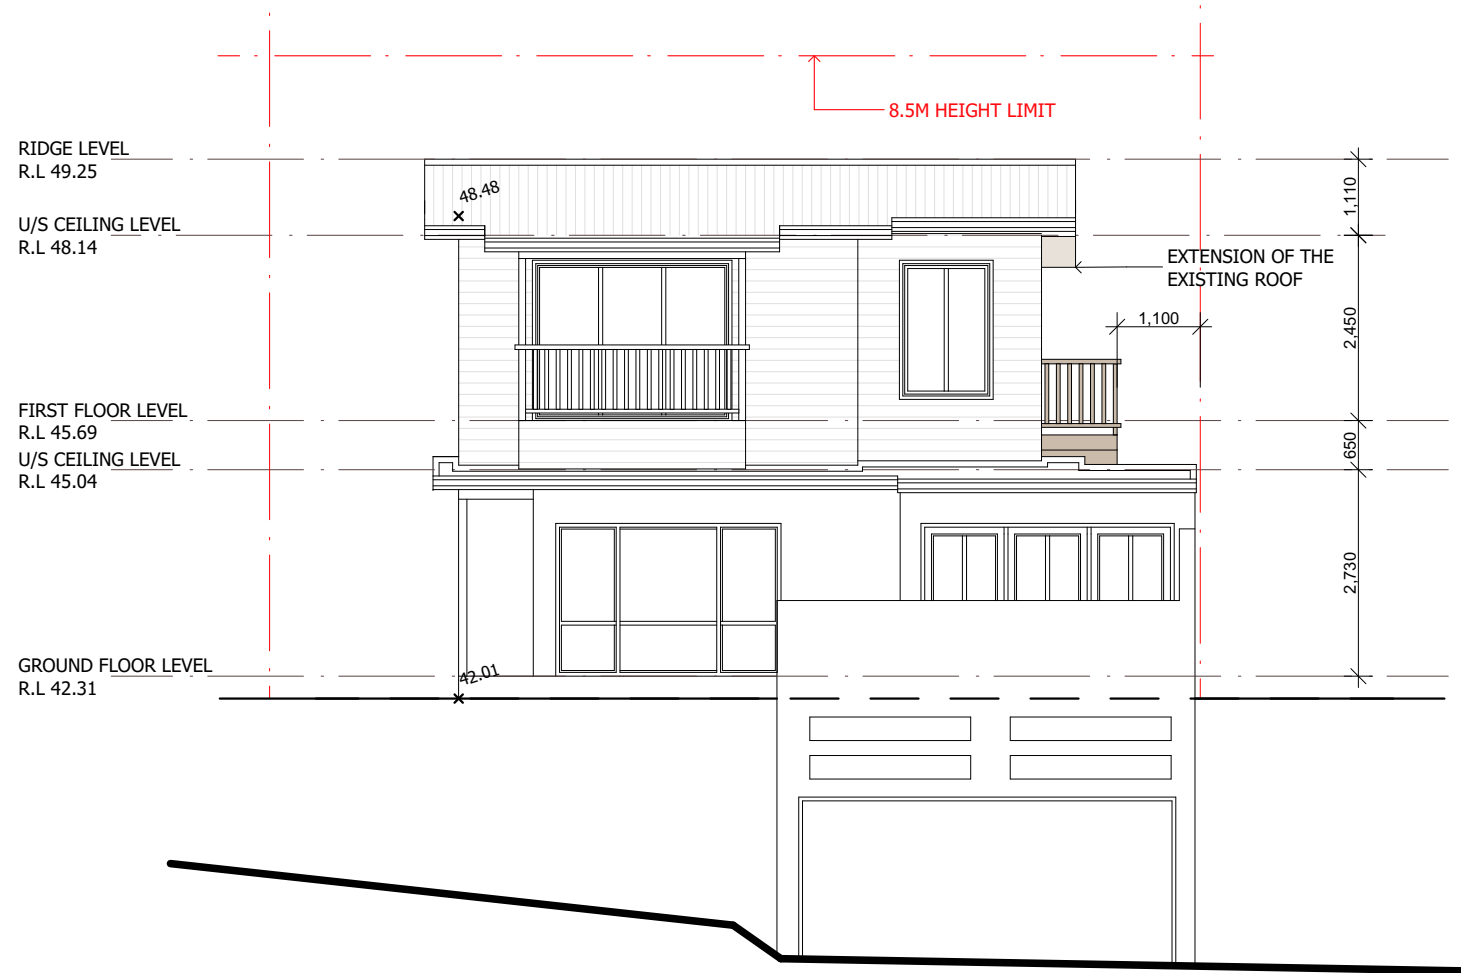

WEST ELEVATION

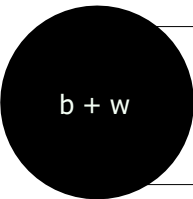

Project.
Deck Addition at
7, Ronald Avenue, Freshwater, 2096

MARCUS BETTS 0411363328

B	For DA	11/12/20	JV
A	For Review	11/11/20	JV
NO.	REVISION	DATE	BY
CLIENTS			
TITLE:	Concept Plans	PAGE NO.	5 / 10
DRAWING NO.	1913 DA 1	ISSUE	B
SCALE:	1 : 100	DATE:	11/12/2020 DWN BY: JV