





THIS PLAN IS TO BE READ IN  
CONJUNCTION WITH  
THE CONDITIONS OF DEVELOPMENT  
CONSENT

DA2021/0337

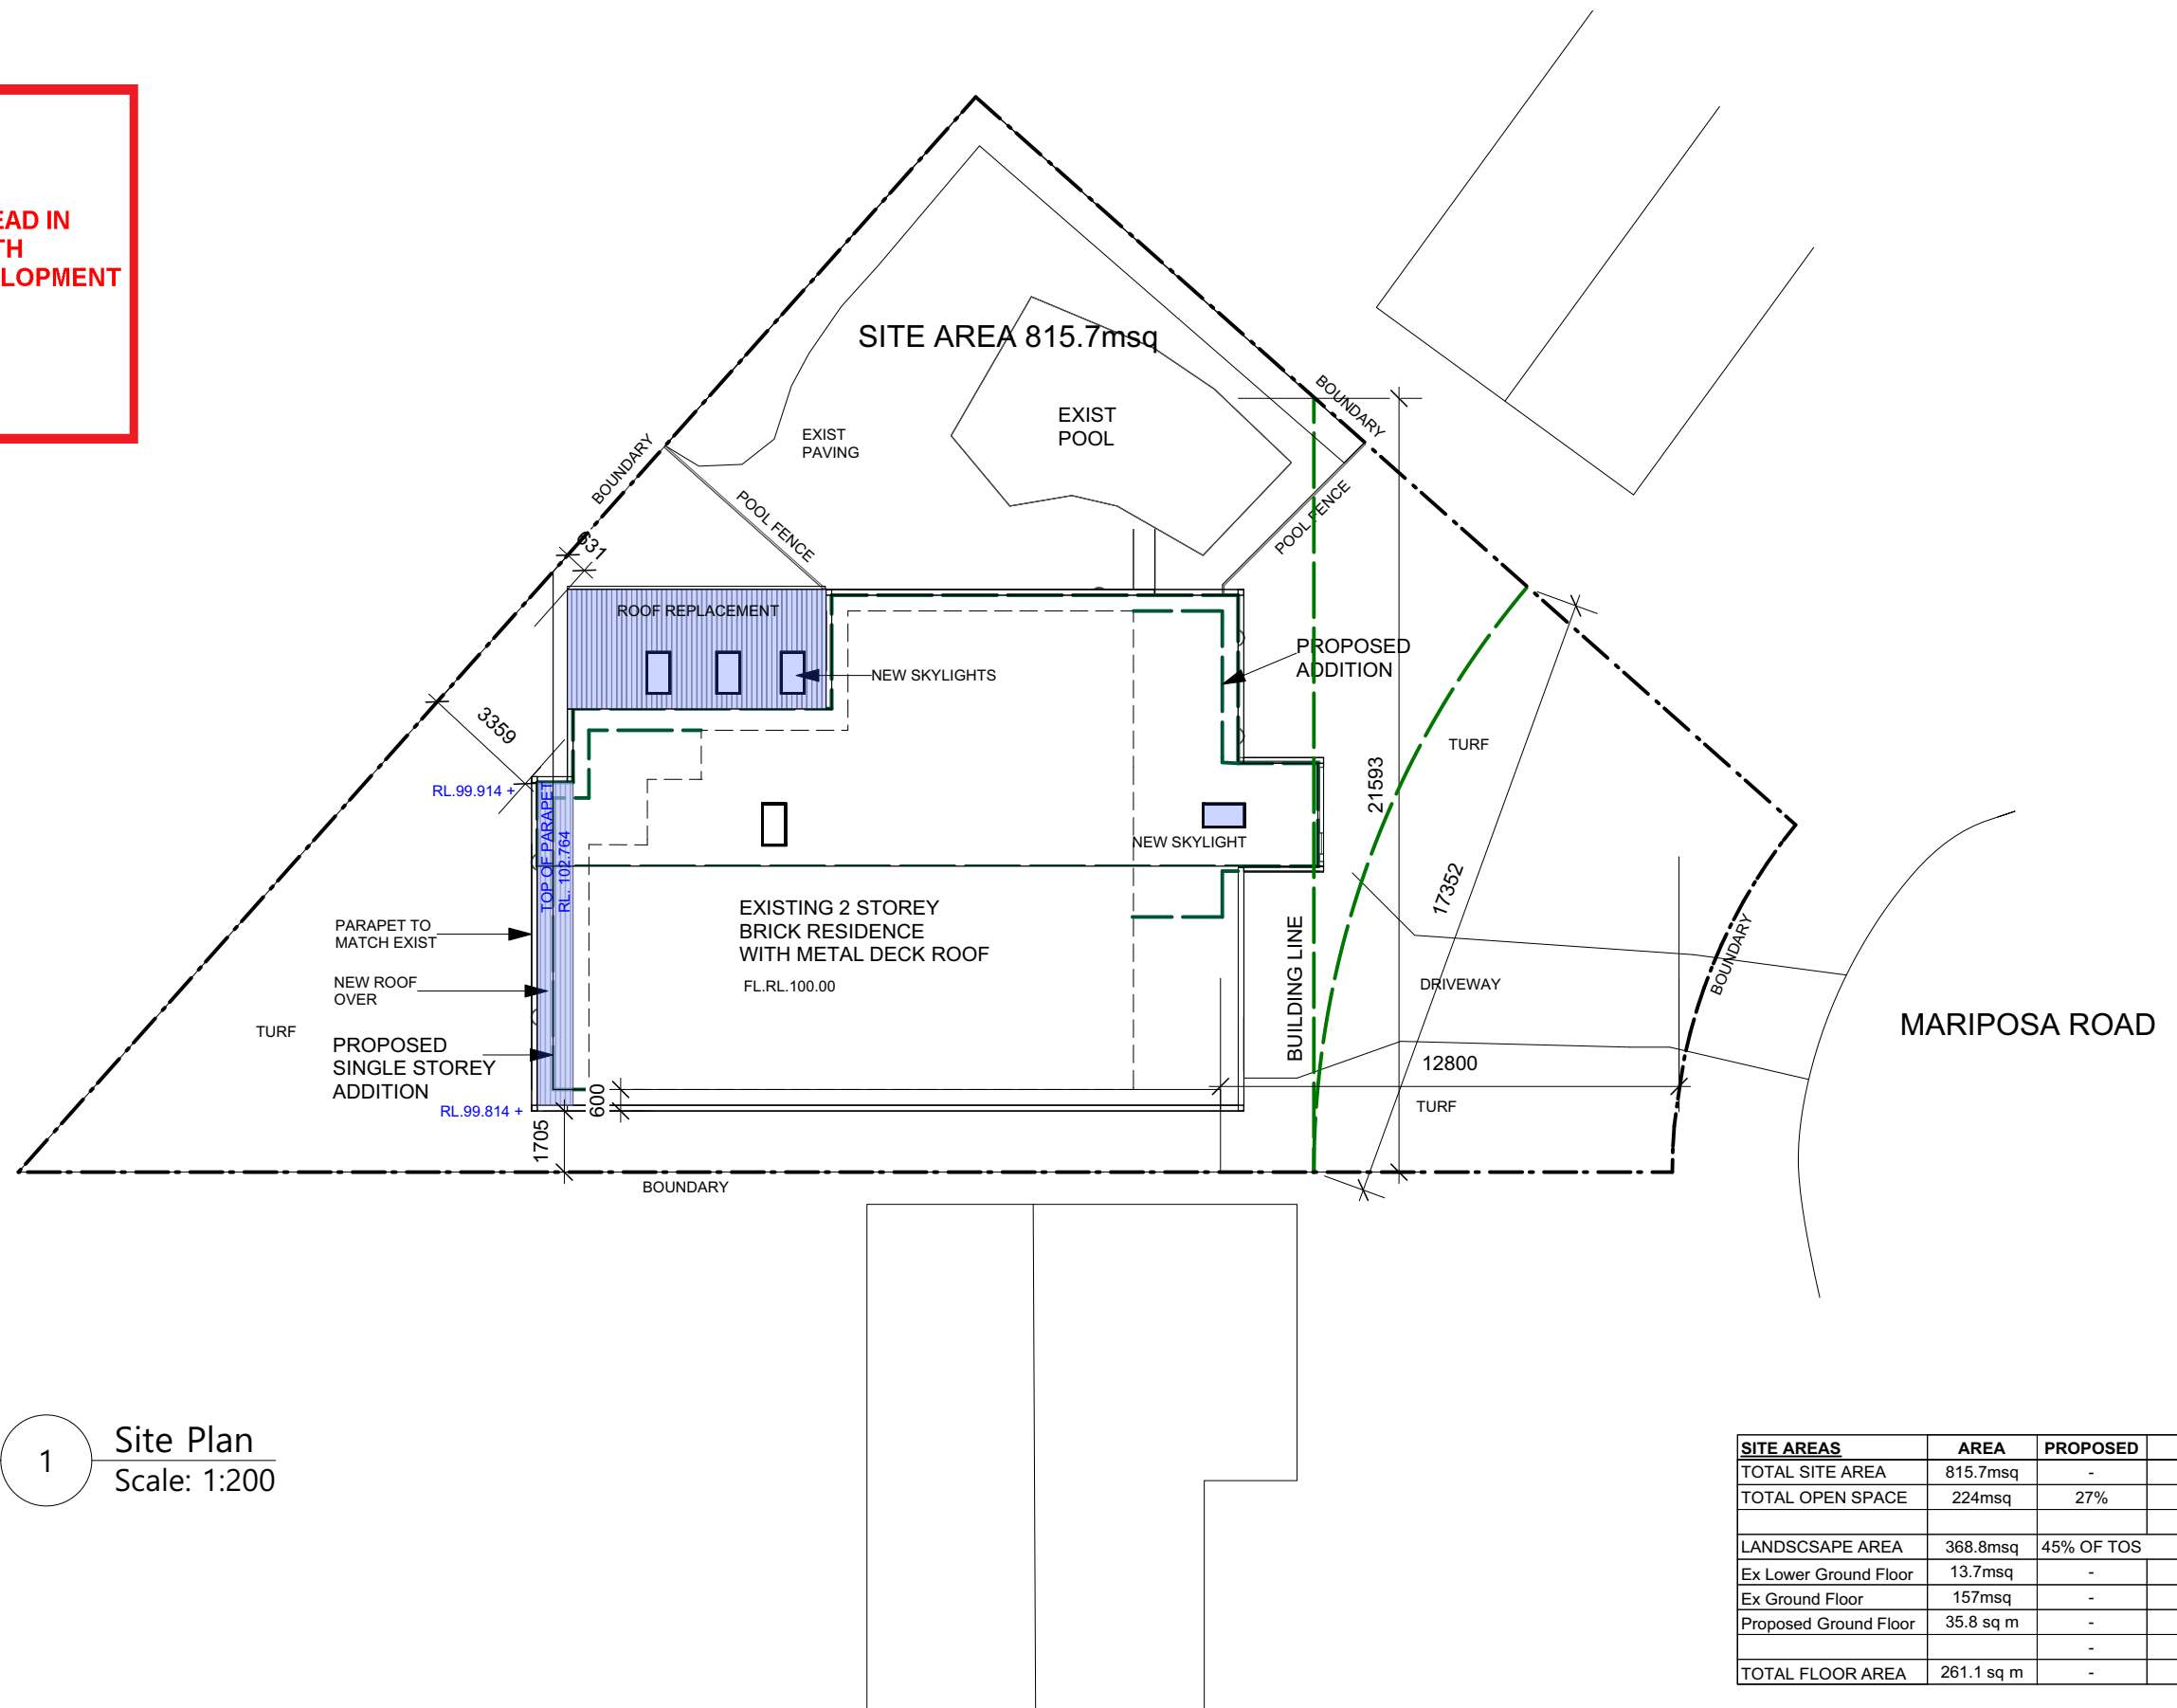

SITE AREAS	AREA	PROPOSED	
TOTAL SITE AREA	815.7msq	-	-
TOTAL OPEN SPACE	224msq	27%	
LANDSCAPE AREA	368.8msq	45% OF TOS	
Ex Lower Ground Floor	13.7msq	-	-
Ex Ground Floor	157msq	-	-
Proposed Ground Floor	35.8 sq m	-	-
		-	-
TOTAL FLOOR AREA	261.1 sq m	-	-

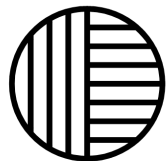

**Inlet Design Studio**

Newport, NSW, 2106,  
P 0415647351  
E robyn@inletdesign.com.au

ABN: 26 075 061 335  
Copyright © JACARANDA TRADING COMPANY PTY LTD

REVISION: DATE: REVISION NOTE:



CLIENT:  
Mr and Mrs Freer

ADDRESS:  
39 Mariposa Road Bilgola Plateau

DRAWING:  
Site Plan

PROJECT:  
ALTERATIONS AND ADDITIONS

PROJECT NO:  
ABC123

ISSUE TYPE:  
7

DRAWN:  
RJ

CHKD:  
RJ

ISSUE DATE:  
10/02/21

SHEET NO:  
A01

SCALE @ A3:  
1:200


REVISION:




northern  
beaches  
council

THIS PLAN IS TO BE READ IN  
CONJUNCTION WITH  
THE CONDITIONS OF DEVELOPMENT  
CONSENT

DA2021/0337

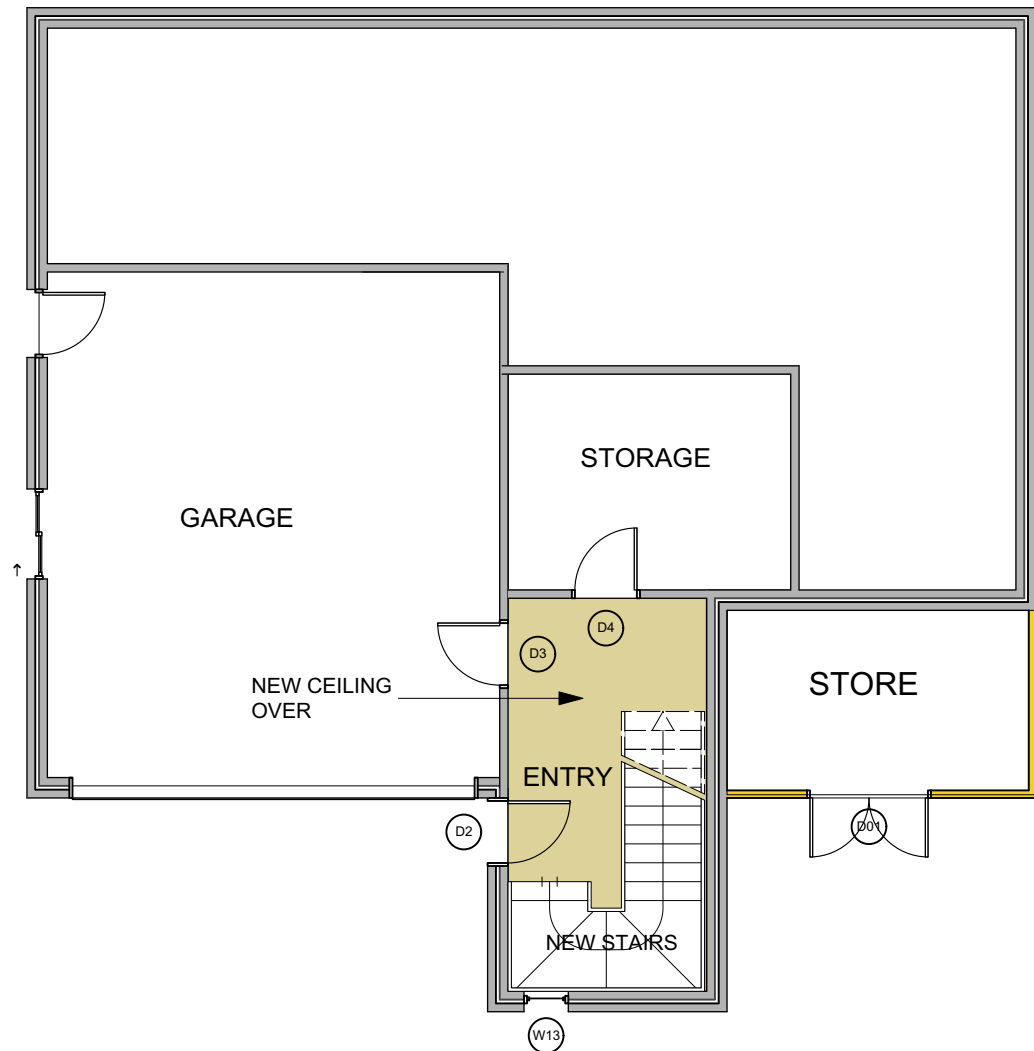

1 Proposed Lower Ground Floor Plan  
Scale: 1:100

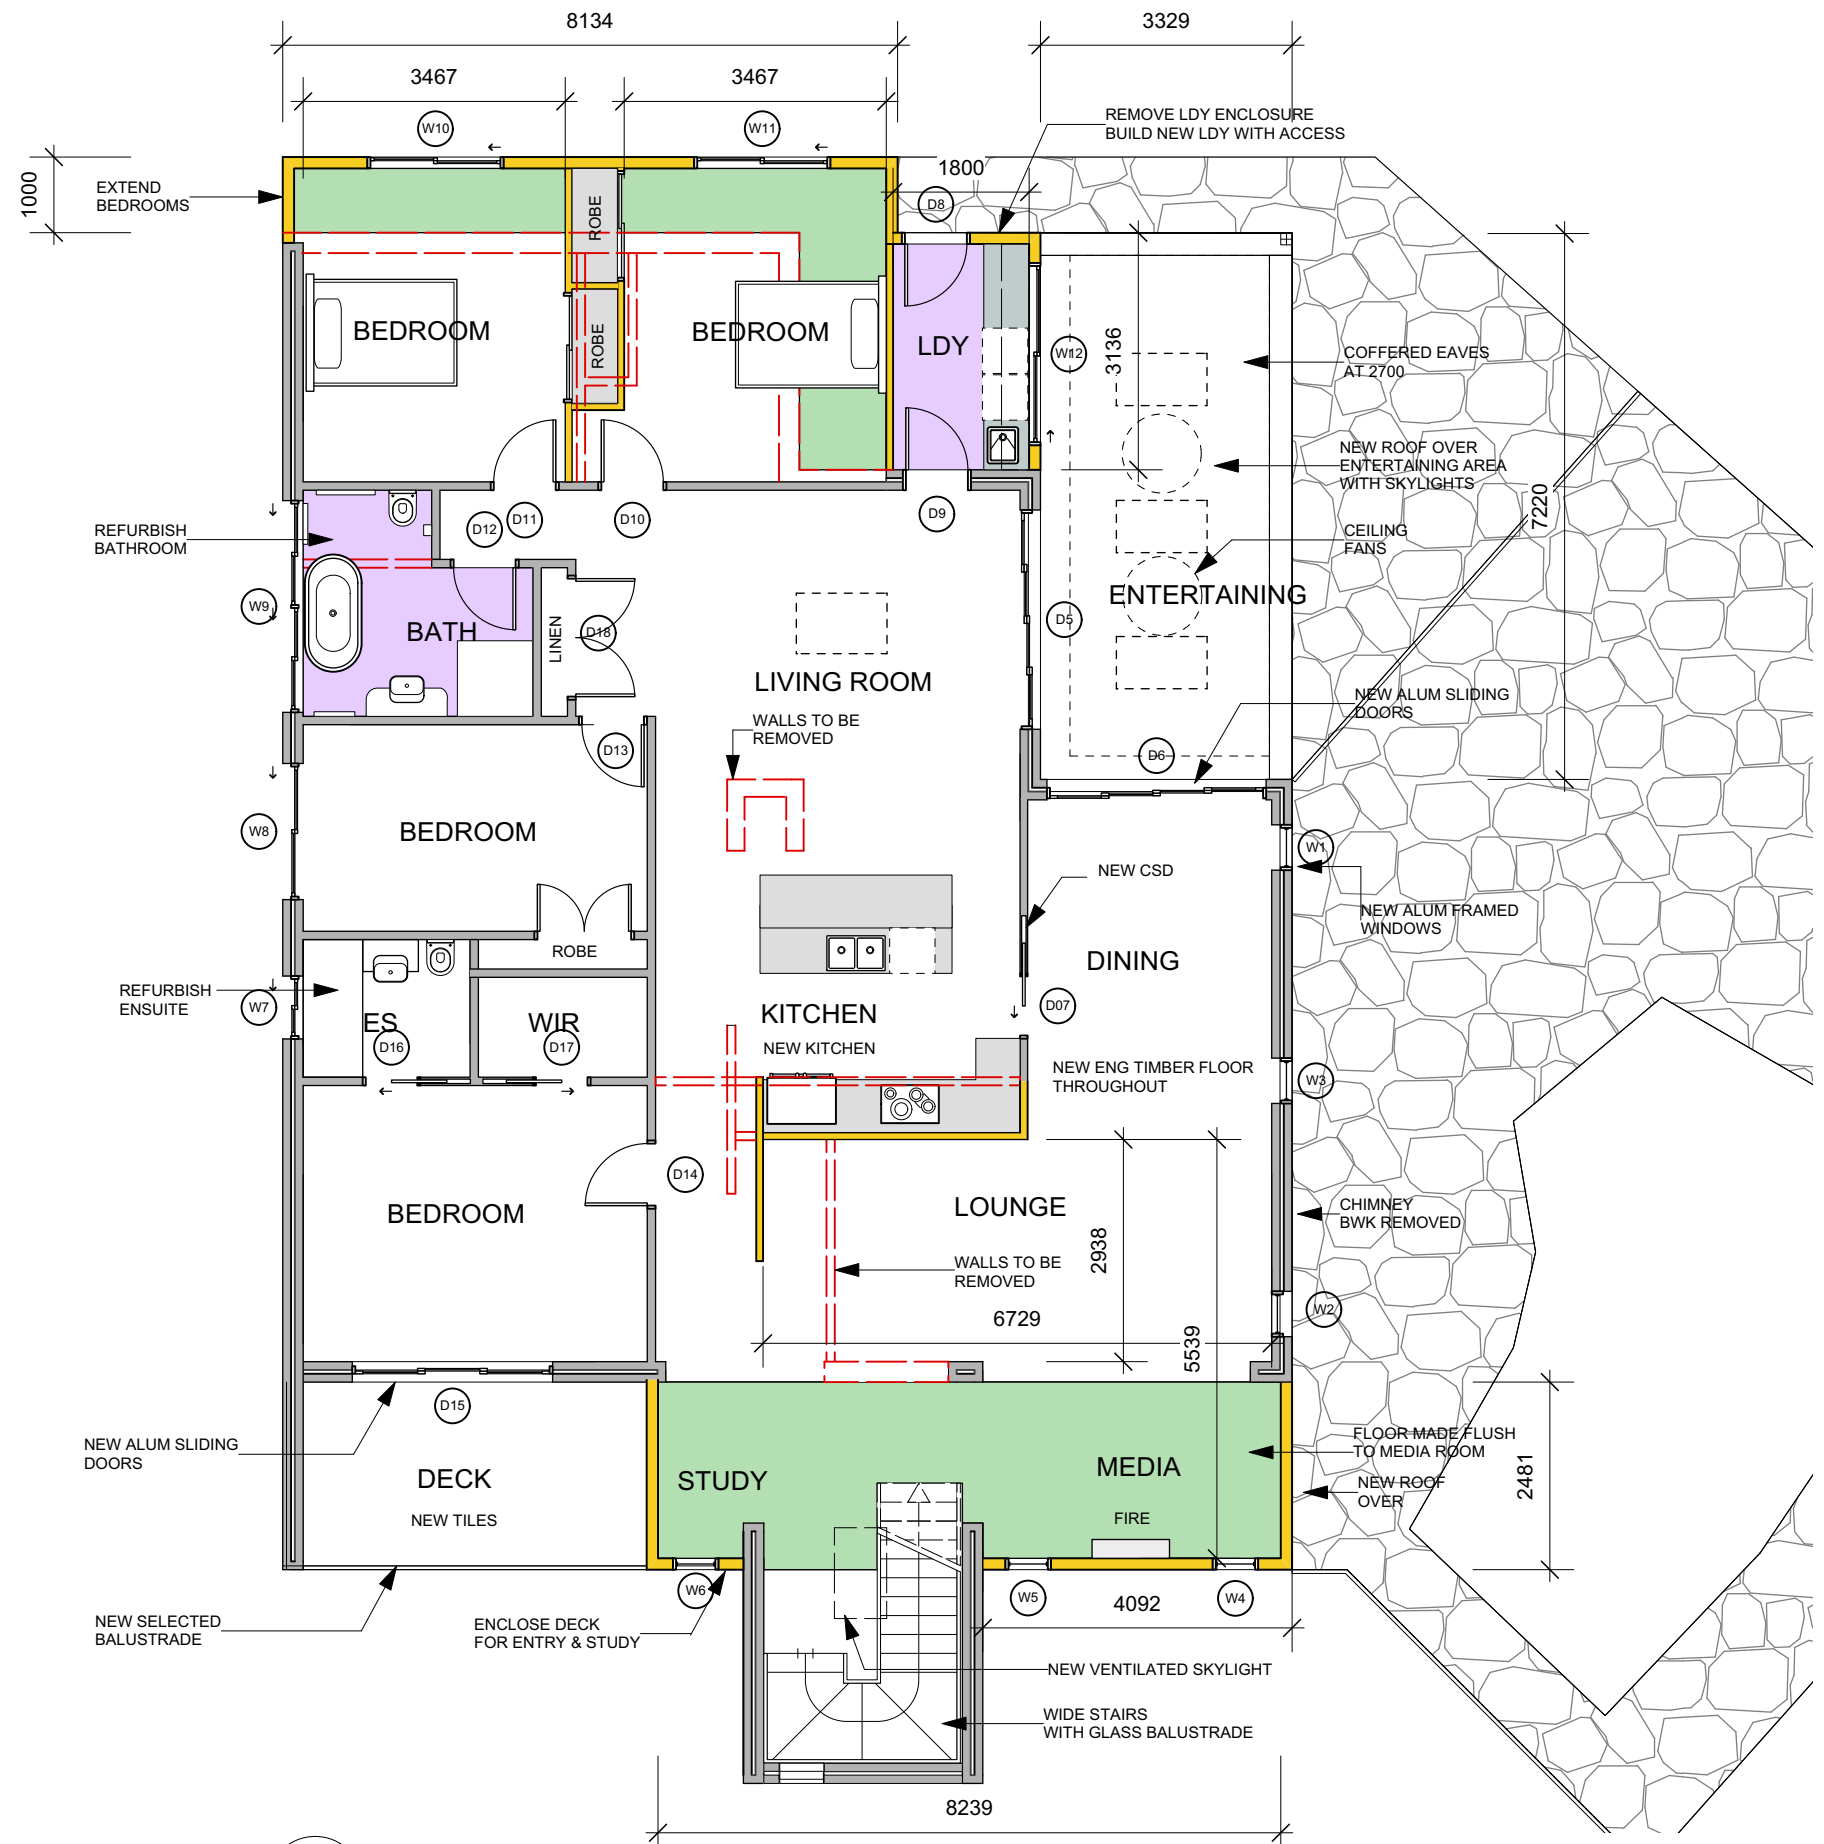

2 Proposed Ground Floor Plan  
Scale: 1:100



**Inlet Design Studio**


Newport, NSW, 2106,  
P 0415647351  
E robyn@inletdesign.com.au

ABN: 26 075 061 335  
Copyright © JACARANDA TRADING COMPANY PTY LTD

REVISION:    DATE:    REVISION NOTE:

CLIENT:  
Mr and Mrs Freer

ADDRESS:  
39 Mariposa Road Bilgola Plateau

 

DRAWING:  
Proposed Floor Plans

PROJECT:  
ALTERATIONS AND ADDITIONS

PROJECT NO:  
ABC123

ISSUE TYPE:  
2

DRAWN:  
RJ



SHEET NO:  
A03

CHKD:  
RJ

SCALE @ A3:  
1:100

ISSUE DATE:  
10/02/21


 
REVISION:

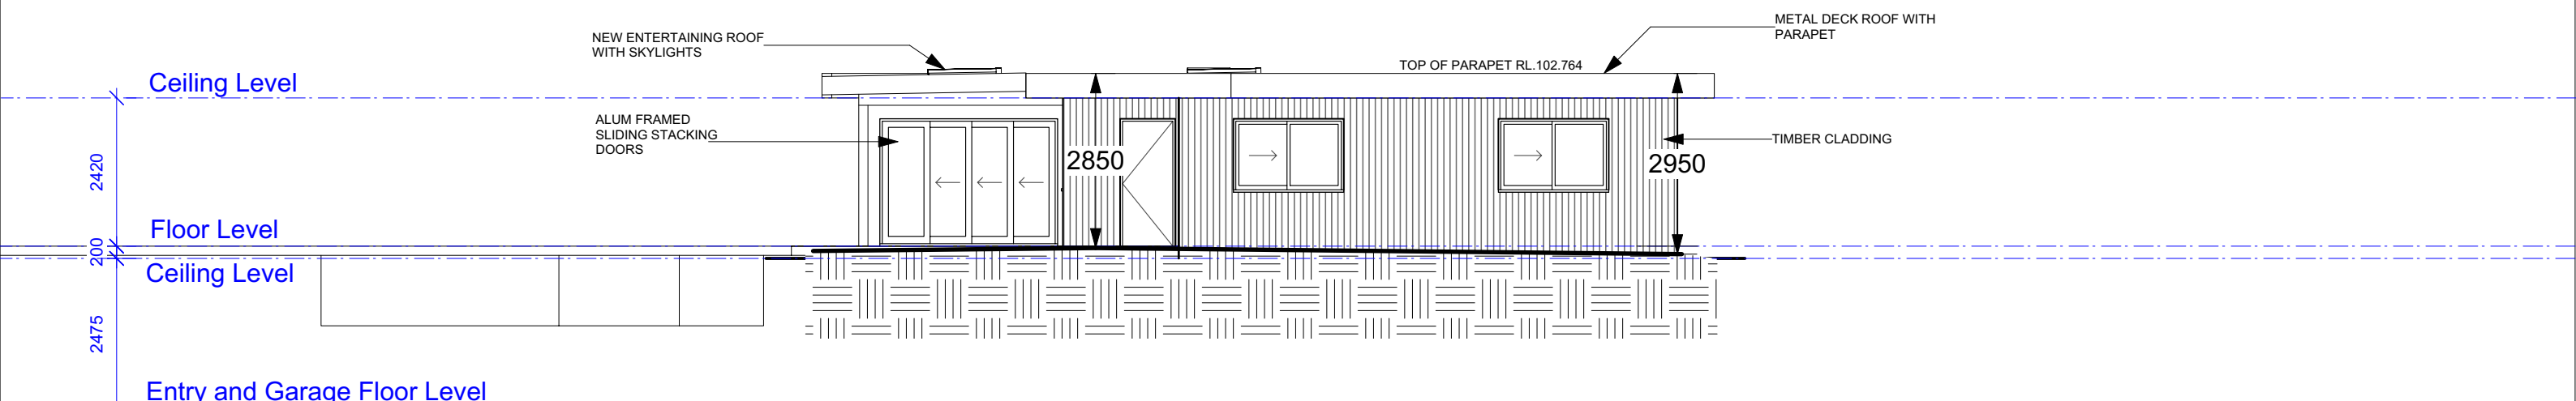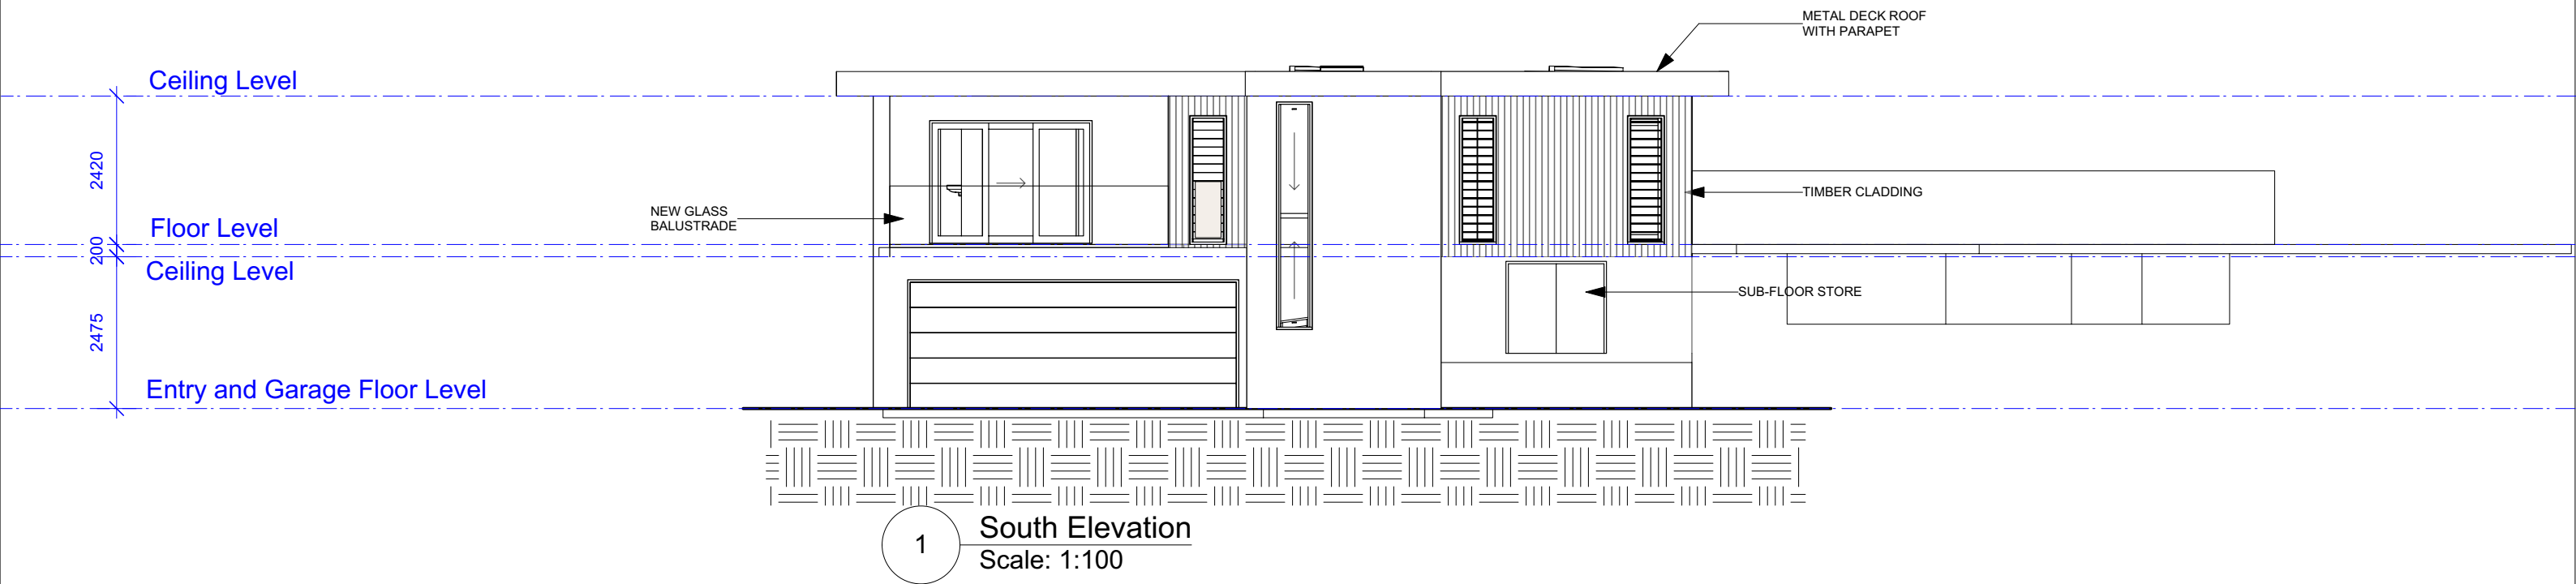


 northern  
beaches  
council


**THIS PLAN IS TO BE READ IN  
CONJUNCTION WITH  
THE CONDITIONS OF DEVELOPMENT  
CONSENT**

**DA2021/0337**

 <b>Inlet Design Studio</b> Newport, NSW, 2106, P 0415647351 E robyn@inletdesign.com.au  ABN: 26 075 061 335 Copyright © JACARANDA TRADING COMPANY PTY LTD	REVISION:    DATE:    REVISION NOTE:		CLIENT: Mr and Mrs Freer		DRAWING: South and North Elevations		DRAWN: RJ	SHEET NO: A04
			ADDRESS: 39 Mariposa Road Bilgola Plateau		PROJECT: ALTERATIONS AND ADDITIONS		CHKD: RJ	SCALE @ A3: 1:100
					PROJECT NO: ABC123	ISSUE TYPE: 3	ISSUE DATE: 10/02/21	REVISION:

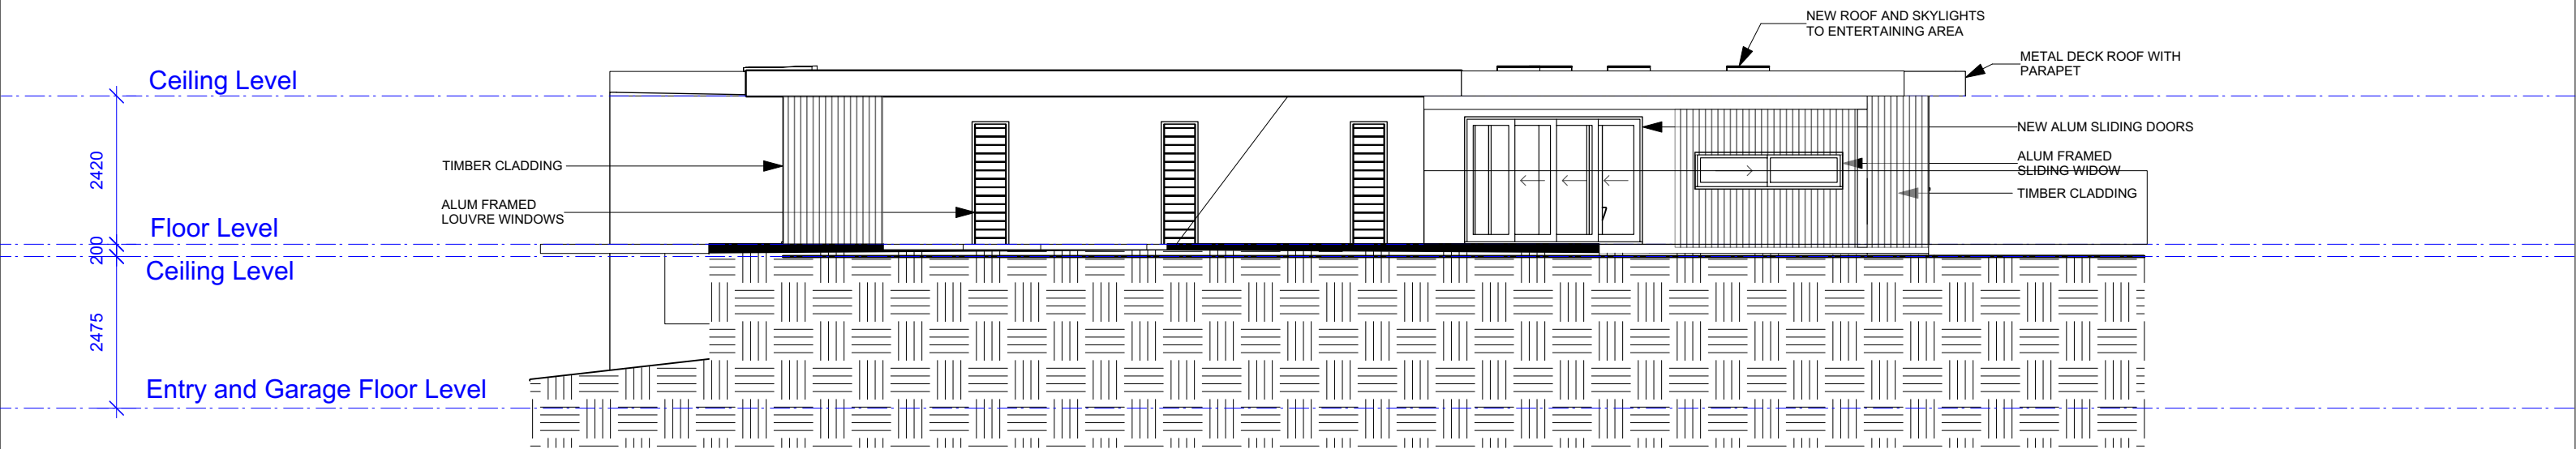

1 East Elevation  
Scale: 1:100

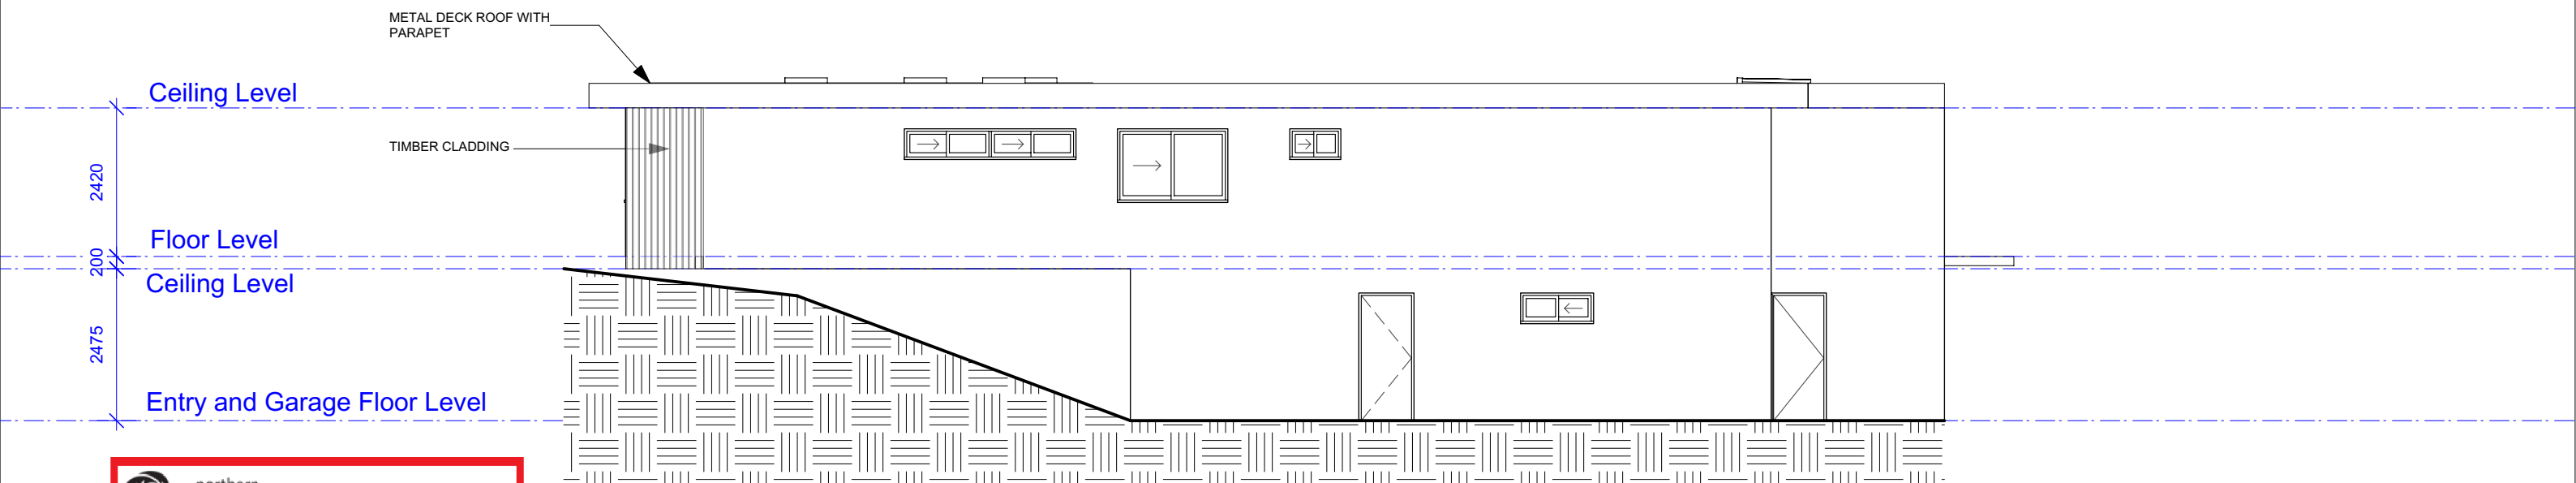

2 West Elevation  
Scale: 1:100



THIS PLAN IS TO BE READ IN  
CONJUNCTION WITH  
THE CONDITIONS OF DEVELOPMENT  
CONSENT

DA2021/0337




Inlet Design Studio

Newport, NSW, 2106,  
P 0415647351  
E robyn@inletdesign.com.au

ABN: 26 075 061 335  
Copyright © JACARANDA TRADING COMPANY PTY LTD

REVISION: DATE: REVISION NOTE:

 

CLIENT:  
Mr and Mrs Freer

ADDRESS:  
39 Mariposa Road Bilgola Plateau

DRAWING:  
East and West Elevations

PROJECT:  
ALTERATIONS AND ADDITIONS

PROJECT NO:  
ABC123

ISSUE TYPE:  
4

DRAWN:  
RJ


CHKD:  
RJ

ISSUE DATE:  
10/02/21

SHEET NO:  
A05

SCALE @ A3:  
1:100


 
REVISION:

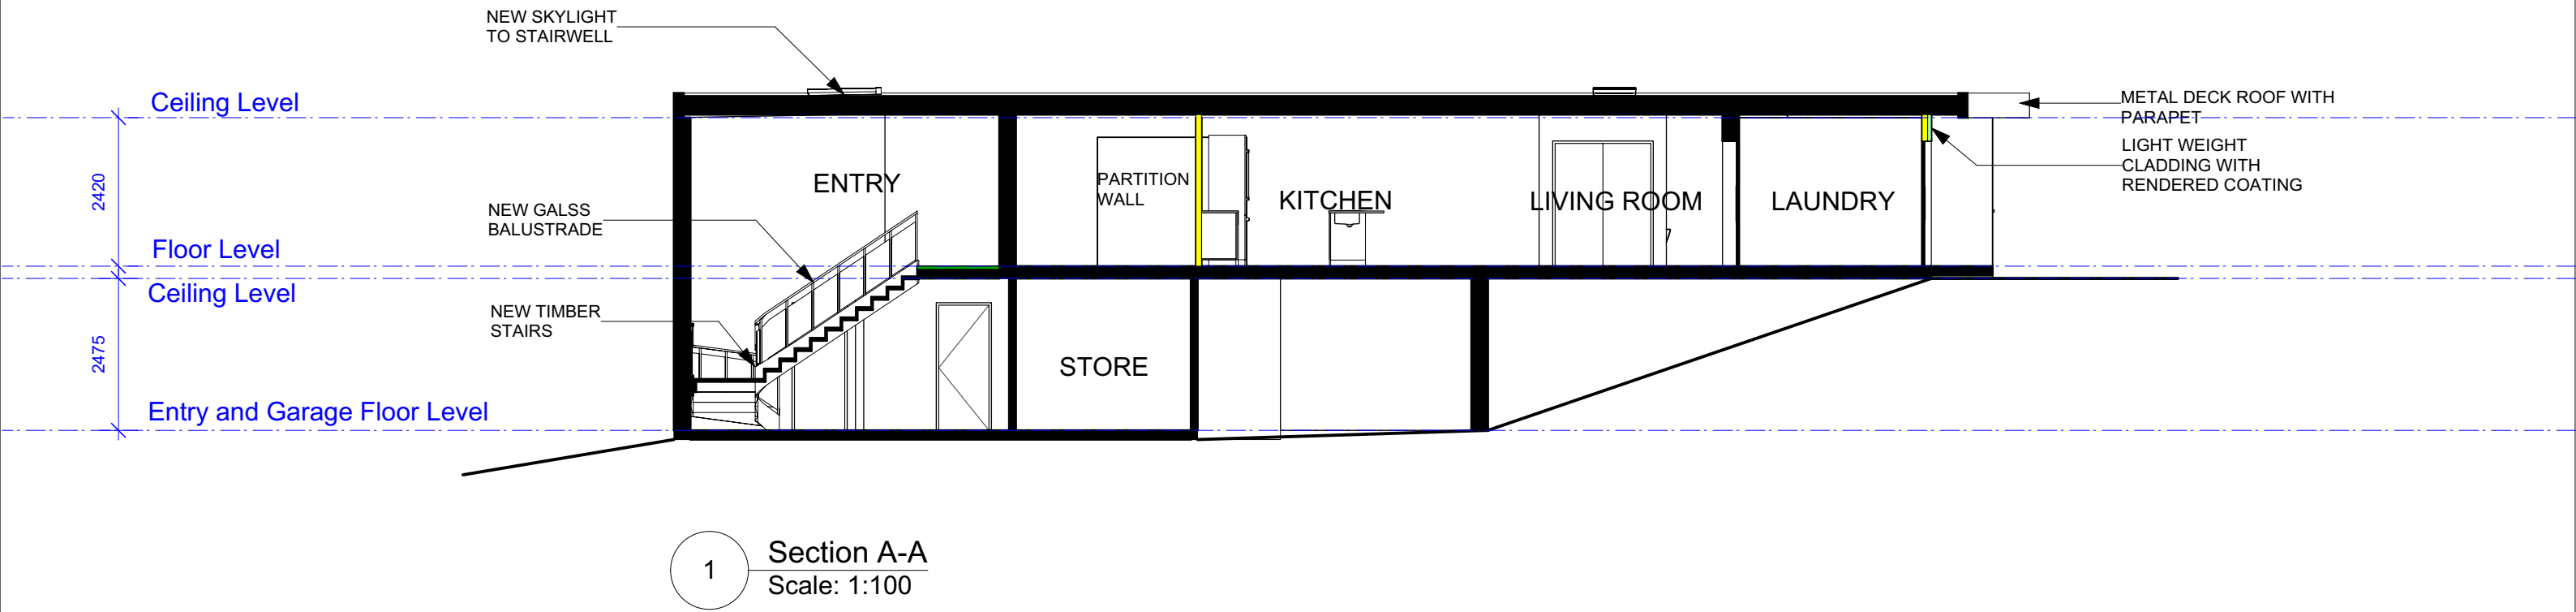

 northern  
beaches  
council

**THIS PLAN IS TO BE READ IN  
CONJUNCTION WITH  
THE CONDITIONS OF DEVELOPMENT  
CONSENT**

**DA2021/0337**

 <b>Inlet Design Studio</b> Newport, NSW, 2106, P 0415647351 E robyn@inletdesign.com.au  ABN: 26 075 061 335 Copyright © JACARANDA TRADING COMPANY PTY LTD	REVISION:    DATE:    REVISION NOTE:		CLIENT: Mr and Mrs Freer	DRAWING: Section A-A	DRAWN: RJ	SHEET NO: A06
			ADDRESS: 39 Mariposa Road Bilgola Plateau	PROJECT: ALTERATIONS AND ADDITIONS	CHKD: RJ	SCALE @ A3: 1:100
				PROJECT NO: ABC123	ISSUE DATE: 10/02/21	REVISION:
				ISSUE TYPE: 5		