



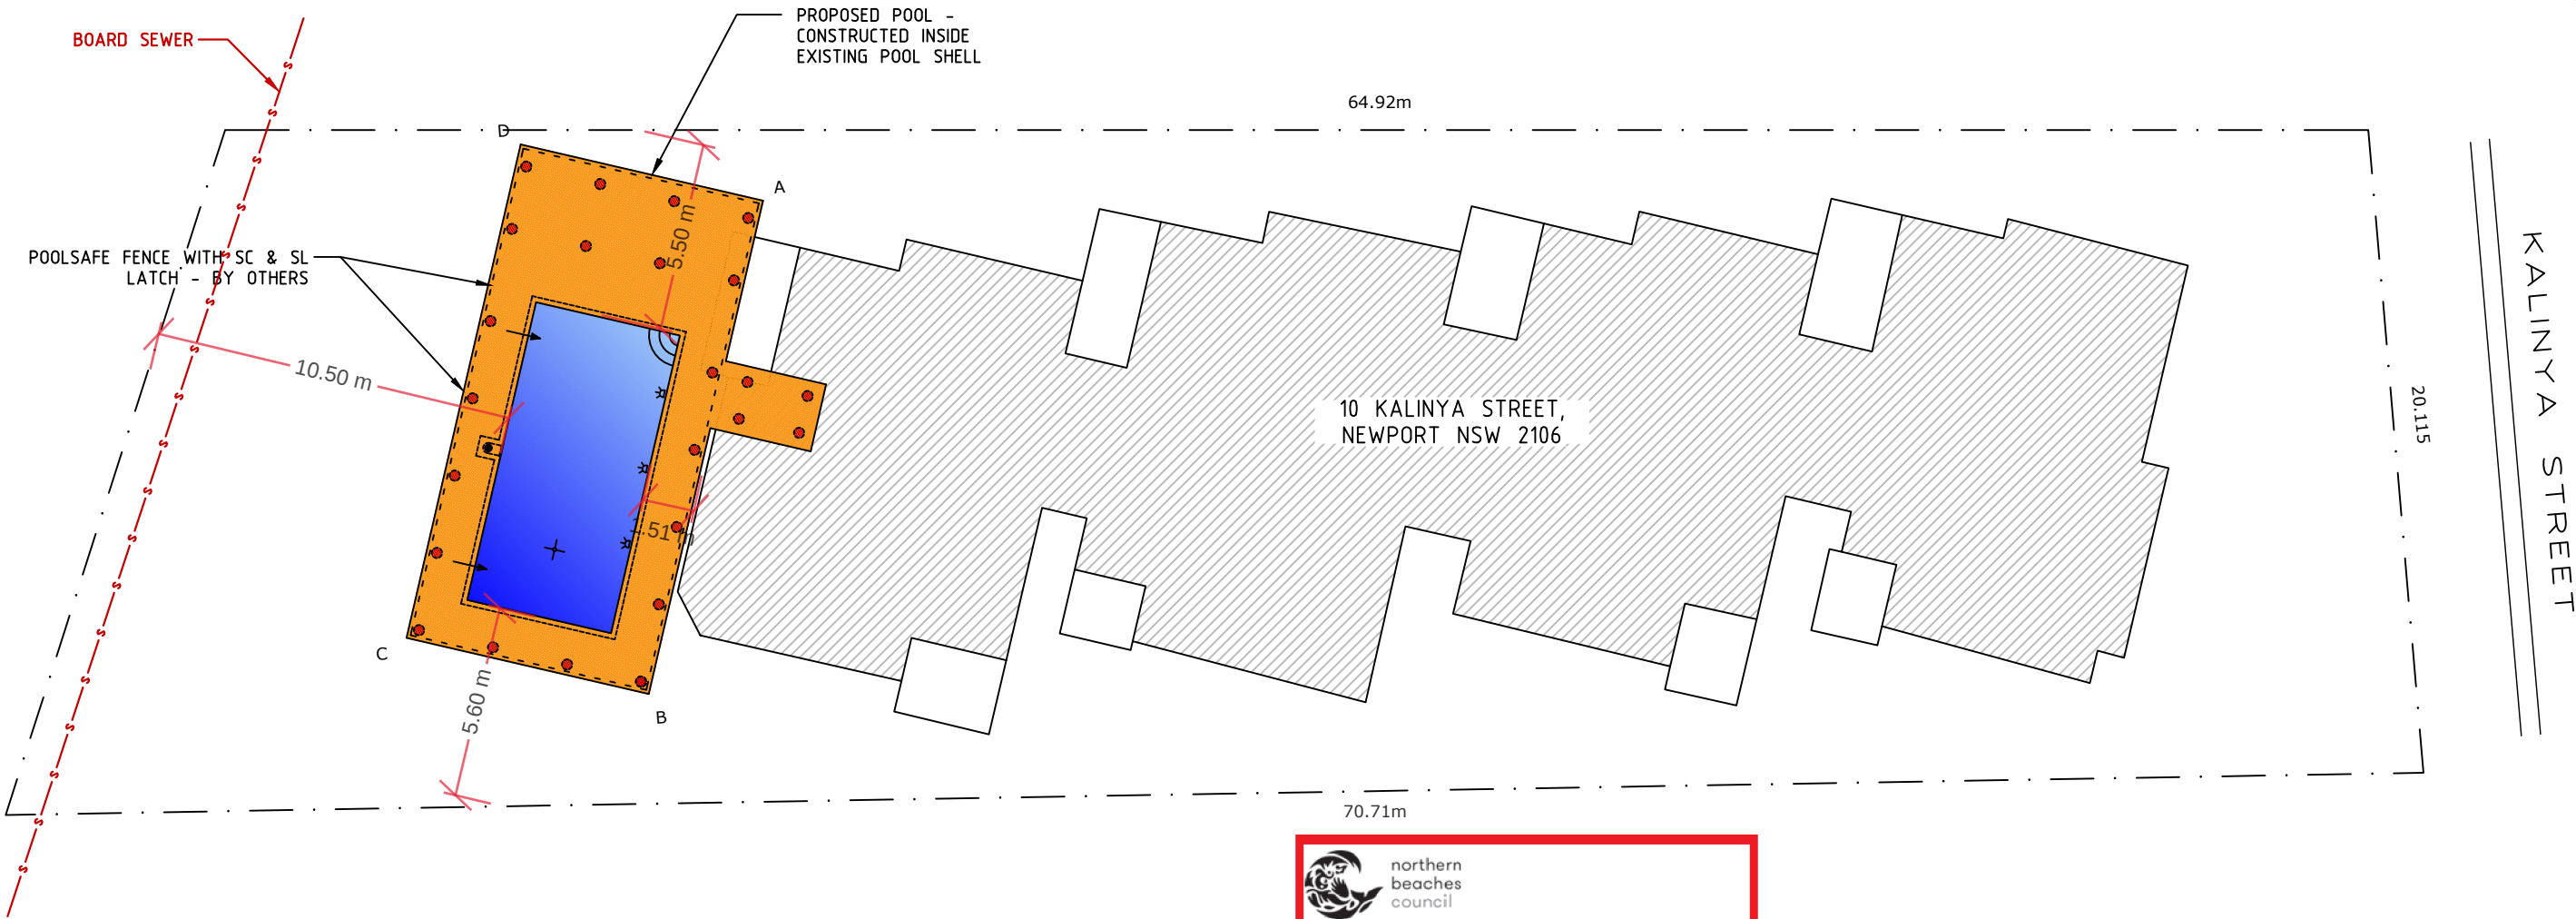

THIS DRAWING IS SUBJECT OF COPYRIGHT
AND MAY NOT BE USED OR REPRODUCED
EITHER IN WHOLE OR PART WITHOUT THE
EXPRESS PERMISSION OF THE OWNER
CRYSTAL POOLS P/L. JANUARY 2021

POOL VOLUME = 37,779 L

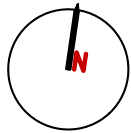

SITE PLAN
SCALE 1:200



THIS PLAN IS TO BE READ IN
CONJUNCTION WITH
THE CONDITIONS OF DEVELOPMENT
CONSENT

DA2022/0380

REV.	DATE	AMENDMENT	DRAWN
A	31.08	ISSUED FOR CONSTRUCTION	CMF

Consulting Engineer:



Innovative Building Systems Australia Pty Ltd
14 Monterey Parade, Ermington Heights NSW 2115
ACN: 44 124 486 497 Ph: (02) 9804 8725 www.ibsaust.com.au
APPROVED  DATE 31.08.2021
CHRISTIAAN FITZSIMON BSc BE MIEAust # 987546




CRYSTAL POOLS
Australia's most experienced swimming pool builder

1 CENTRAL AVENUE THORNLEIGH NSW 2120
(02) 9875 4555 | SALES@CRYSTALPOOLS.COM.AU
PO BOX 271 PENNANT HILLS NSW 1715

PROPOSED SWIMMING POOL
FOR: BODY CORPORATE
SERVICES
#: .
AT: 10 KALINYA STREET,
NEWPORT NSW 2106

DATE	31.08.2021
JOB NUMBER	14467
DWG No.	P02
REV.	A

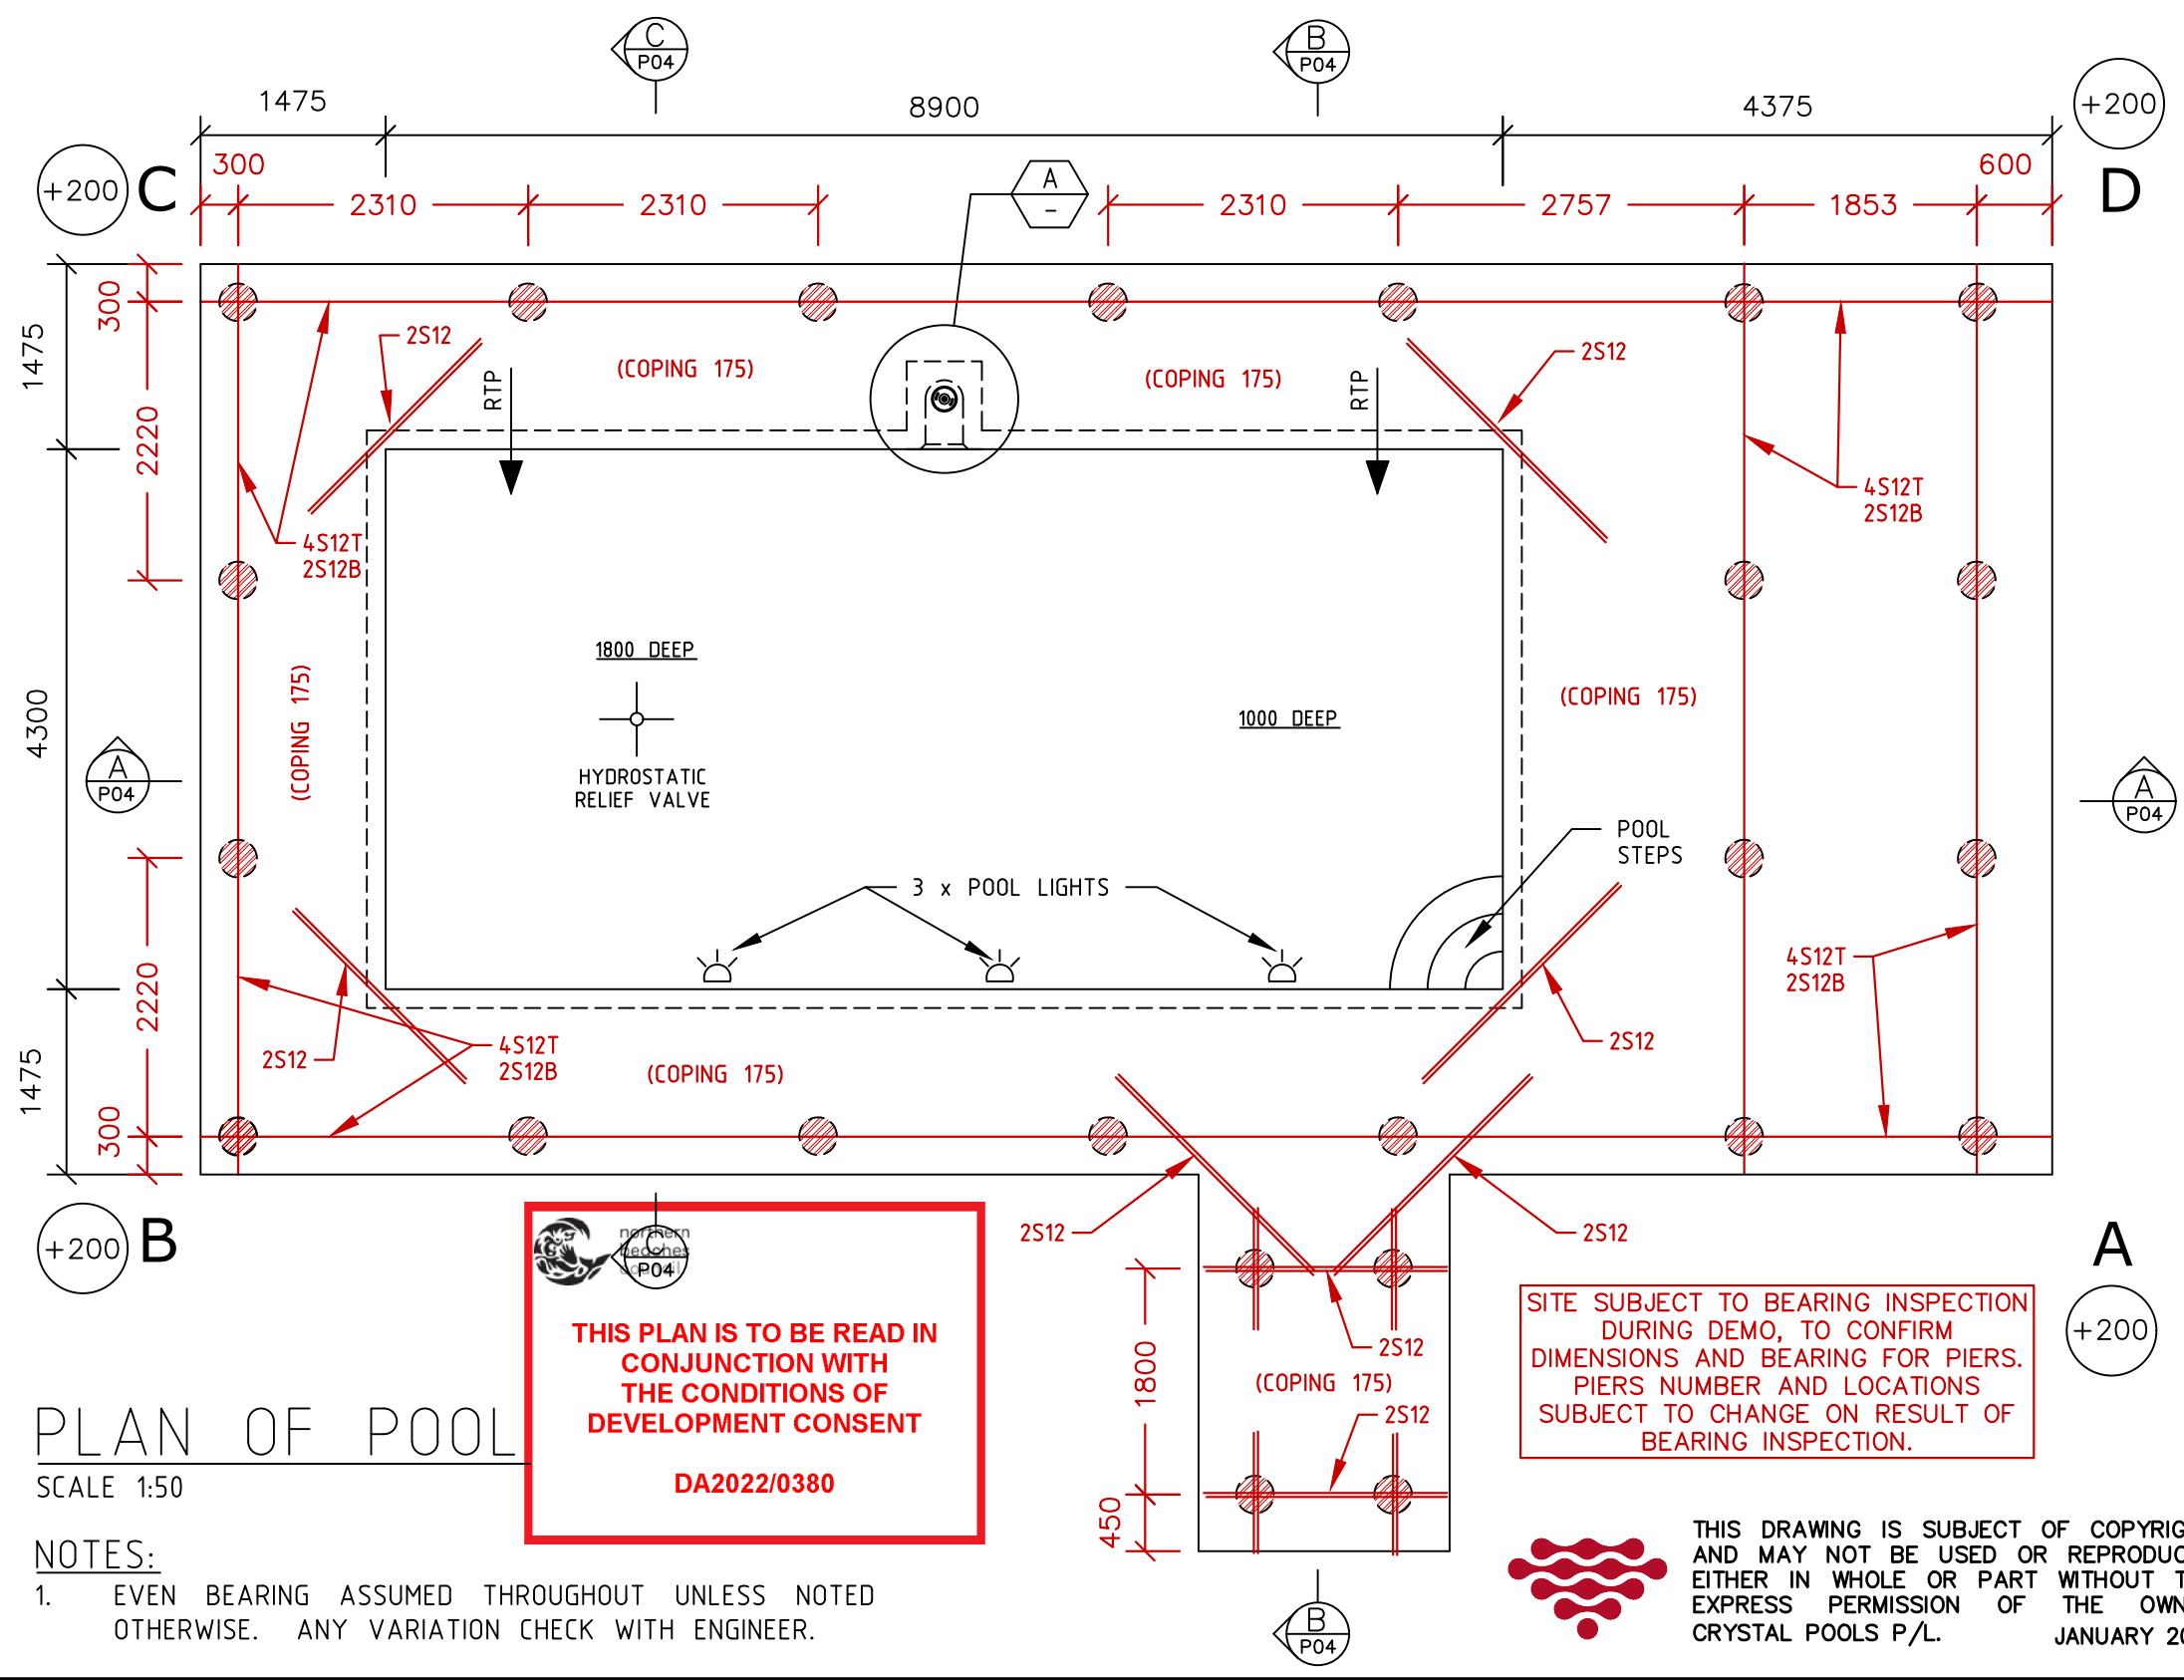


PLAN OF POOL

SCALE 1:50

- NOTES:
- EVEN BEARING ASSUMED THROUGHOUT UNLESS NOTED OTHERWISE. ANY VARIATION CHECK WITH ENGINEER.

EQUIPMENT LIST


- | | |
|-------------|-----------|
| FILTER | - WC602 |
| PUMP | - SF1100 |
| HEATING | - MT300S |
| CLEANING | - DB2 |
| CIRCULATION | - 2 RTP's |
| LIGHTS | - |

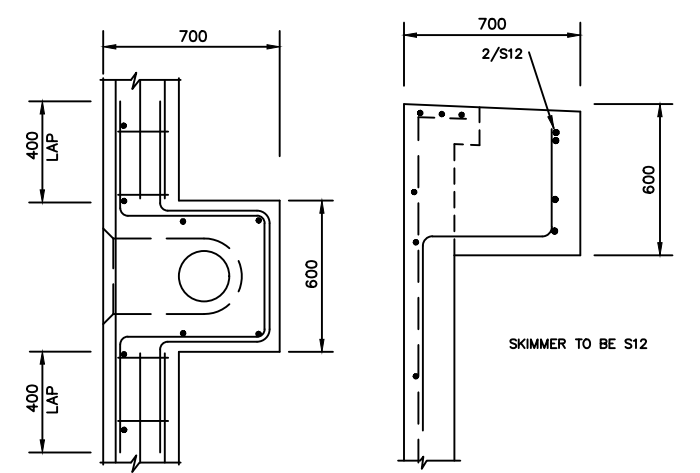

SECTIONAL PLAN SECTION

DETAIL

SCALE: - NTS

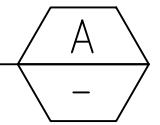

- NOTES:
- SKIMMER BOX
 - SKIMMER TO COMPLY WITH AS1926.3

No. S Bar =	155 S
No. N Bar =	13 N
Volume of Pool =	37,779 L
Concrete Volume =	29.08 m3
Concrete Strength =	32 MPa

DATUM: EXISTING POOL COPING

TOP OF POOL FINISHED, RELATIVE TO DATUM, ALLOW 30mm FOR PAVER: 200 ABOVE

TOP OF POOL STRUCTURE	A	+200	RL	.
RELATIVE TO APPROX.	B	+200	RL	.
NATURAL GROUND LEVELS	C	+200	RL	.
	D	+200	RL	.

REV.	DATE	AMENDMENT	DRAWN
A	31.08	ISSUED FOR CONSTRUCTION	CMF

Consulting Engineer:



Innovative Building Systems Australia Pty Ltd
14 Monterey Parade, Ermington Heights NSW 2115
ACN: 44 124 486 497 Ph: (02) 9804 8725 www.ibsaust.com.au
APPROVED: DATE: 31.08.2021
CHRISTIAAN FITZSIMON BSc BE MIEAust # 987546



CRYSTAL POOLS

Australia's most experienced swimming pool builder

1 CENTRAL AVENUE THORNLEIGH NSW 2120
(02) 9875 4555 | SALES@CRYSTALPOOLS.COM.AU
PO BOX 271 PENNANT HILLS NSW 1715

PROPOSED SWIMMING POOL

FOR: BODY CORPORATE SERVICES


#:

AT: 10 KALINYA STREET,
NEWPORT NSW 2106

DATE	31.08.2021
JOB NUMBER	14467
DWG No.	P03
REV.	A



THIS DRAWING IS SUBJECT OF COPYRIGHT
AND MAY NOT BE USED OR REPRODUCED
EITHER IN WHOLE OR PART WITHOUT THE
EXPRESS PERMISSION OF THE OWNER
CRYSTAL POOLS P/L. JANUARY 2021

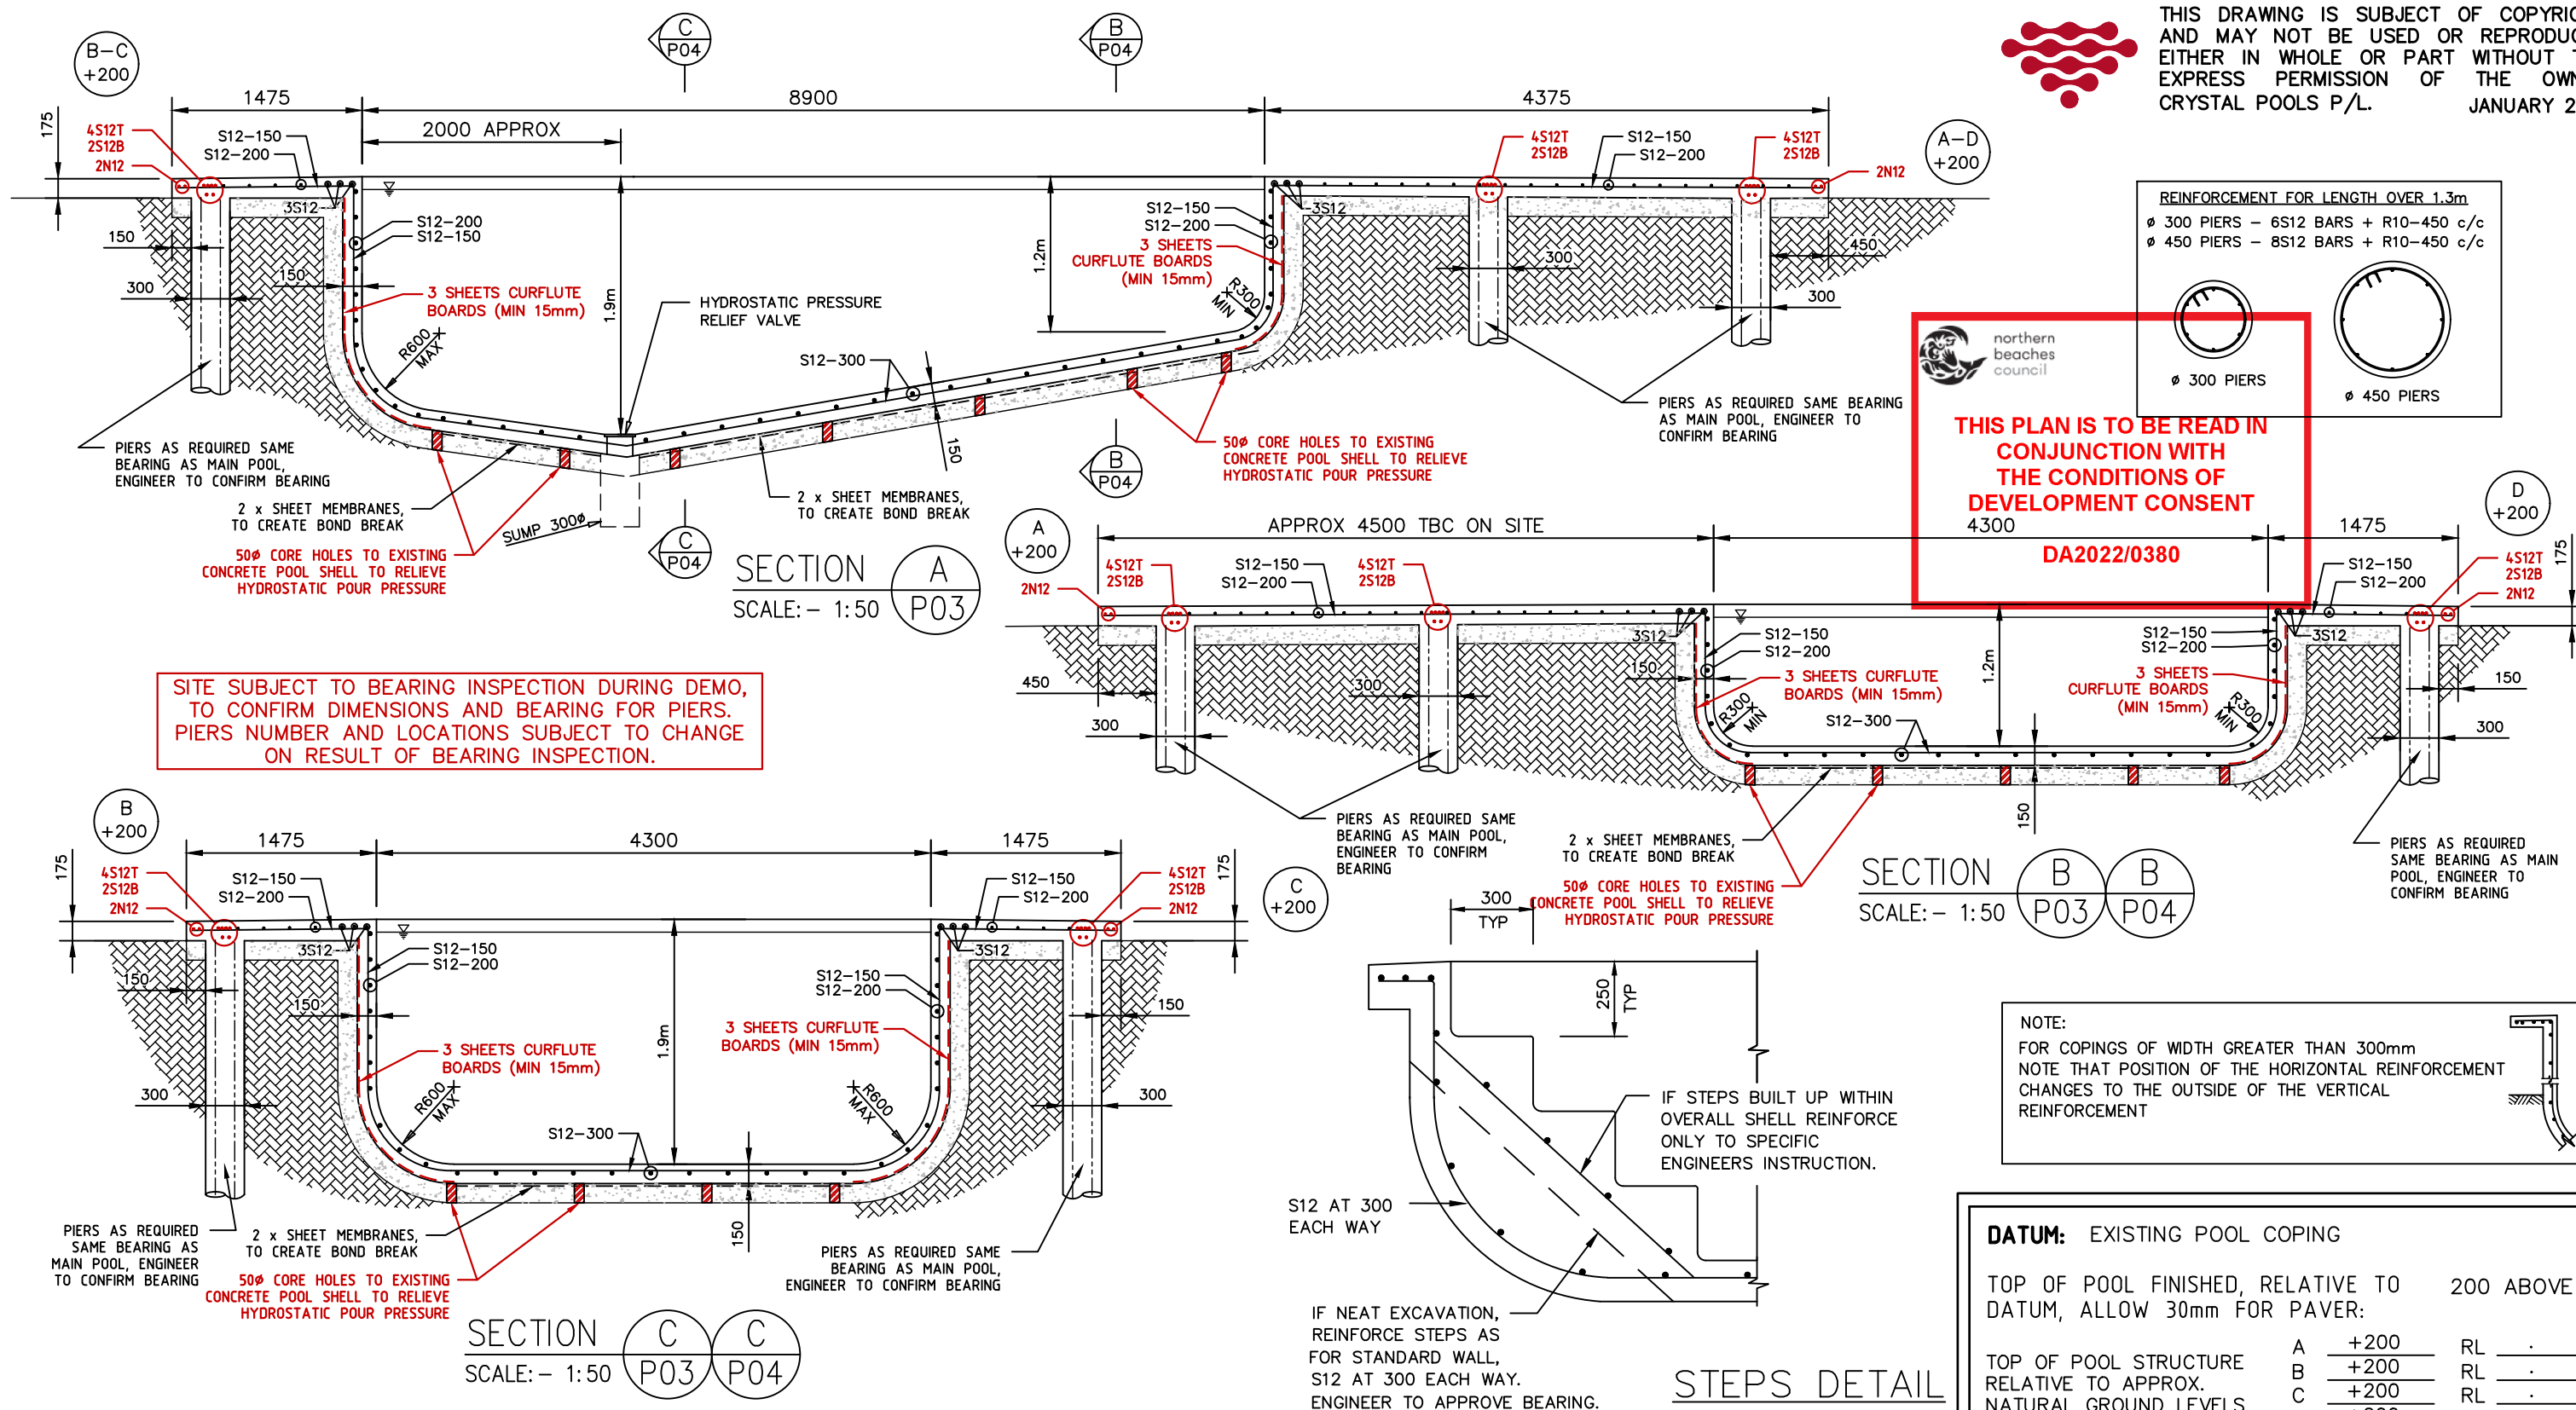

REV.	DATE	AMENDMENT	DRAWN
A	31.08	ISSUED FOR CONSTRUCTION	CMF

Consulting Engineer:



Innovative Building Systems Australia Pty Ltd
14 Monterey Parade, Ermington Heights NSW 2115
ACN: 44 124 486 497 Ph: (02) 9804 8725 www.ibsaust.com.au
APPROVED DATE 31.08.2021
CHRISTIAAN FITZSIMON BSc BE MIEAust 987546



CRYSTAL POOLS
Australia's most experienced swimming pool builder

1 CENTRAL AVENUE THORNLEIGH NSW 2120
(02) 9875 4555 | SALES@CRYSTALPOOLS.COM.AU
PO BOX 271 PENNANT HILLS NSW 1715

PROPOSED SWIMMING POOL
FOR: BODY CORPORATE
SERVICES

#:
AT: 10 KALINYA STREET,
NEWPORT NSW 2106

DATE
31.08.2021
JOB NUMBER
14467
DWG No.
P04
REV.
A