


Revisions		
Rev.	Description	Date
00	Client Review	05-12-17
01	Client Review	22-01-18
02	Client Review	29-02-18
03	Client Review	12-03-18
s96	s96 Application	20-03-18

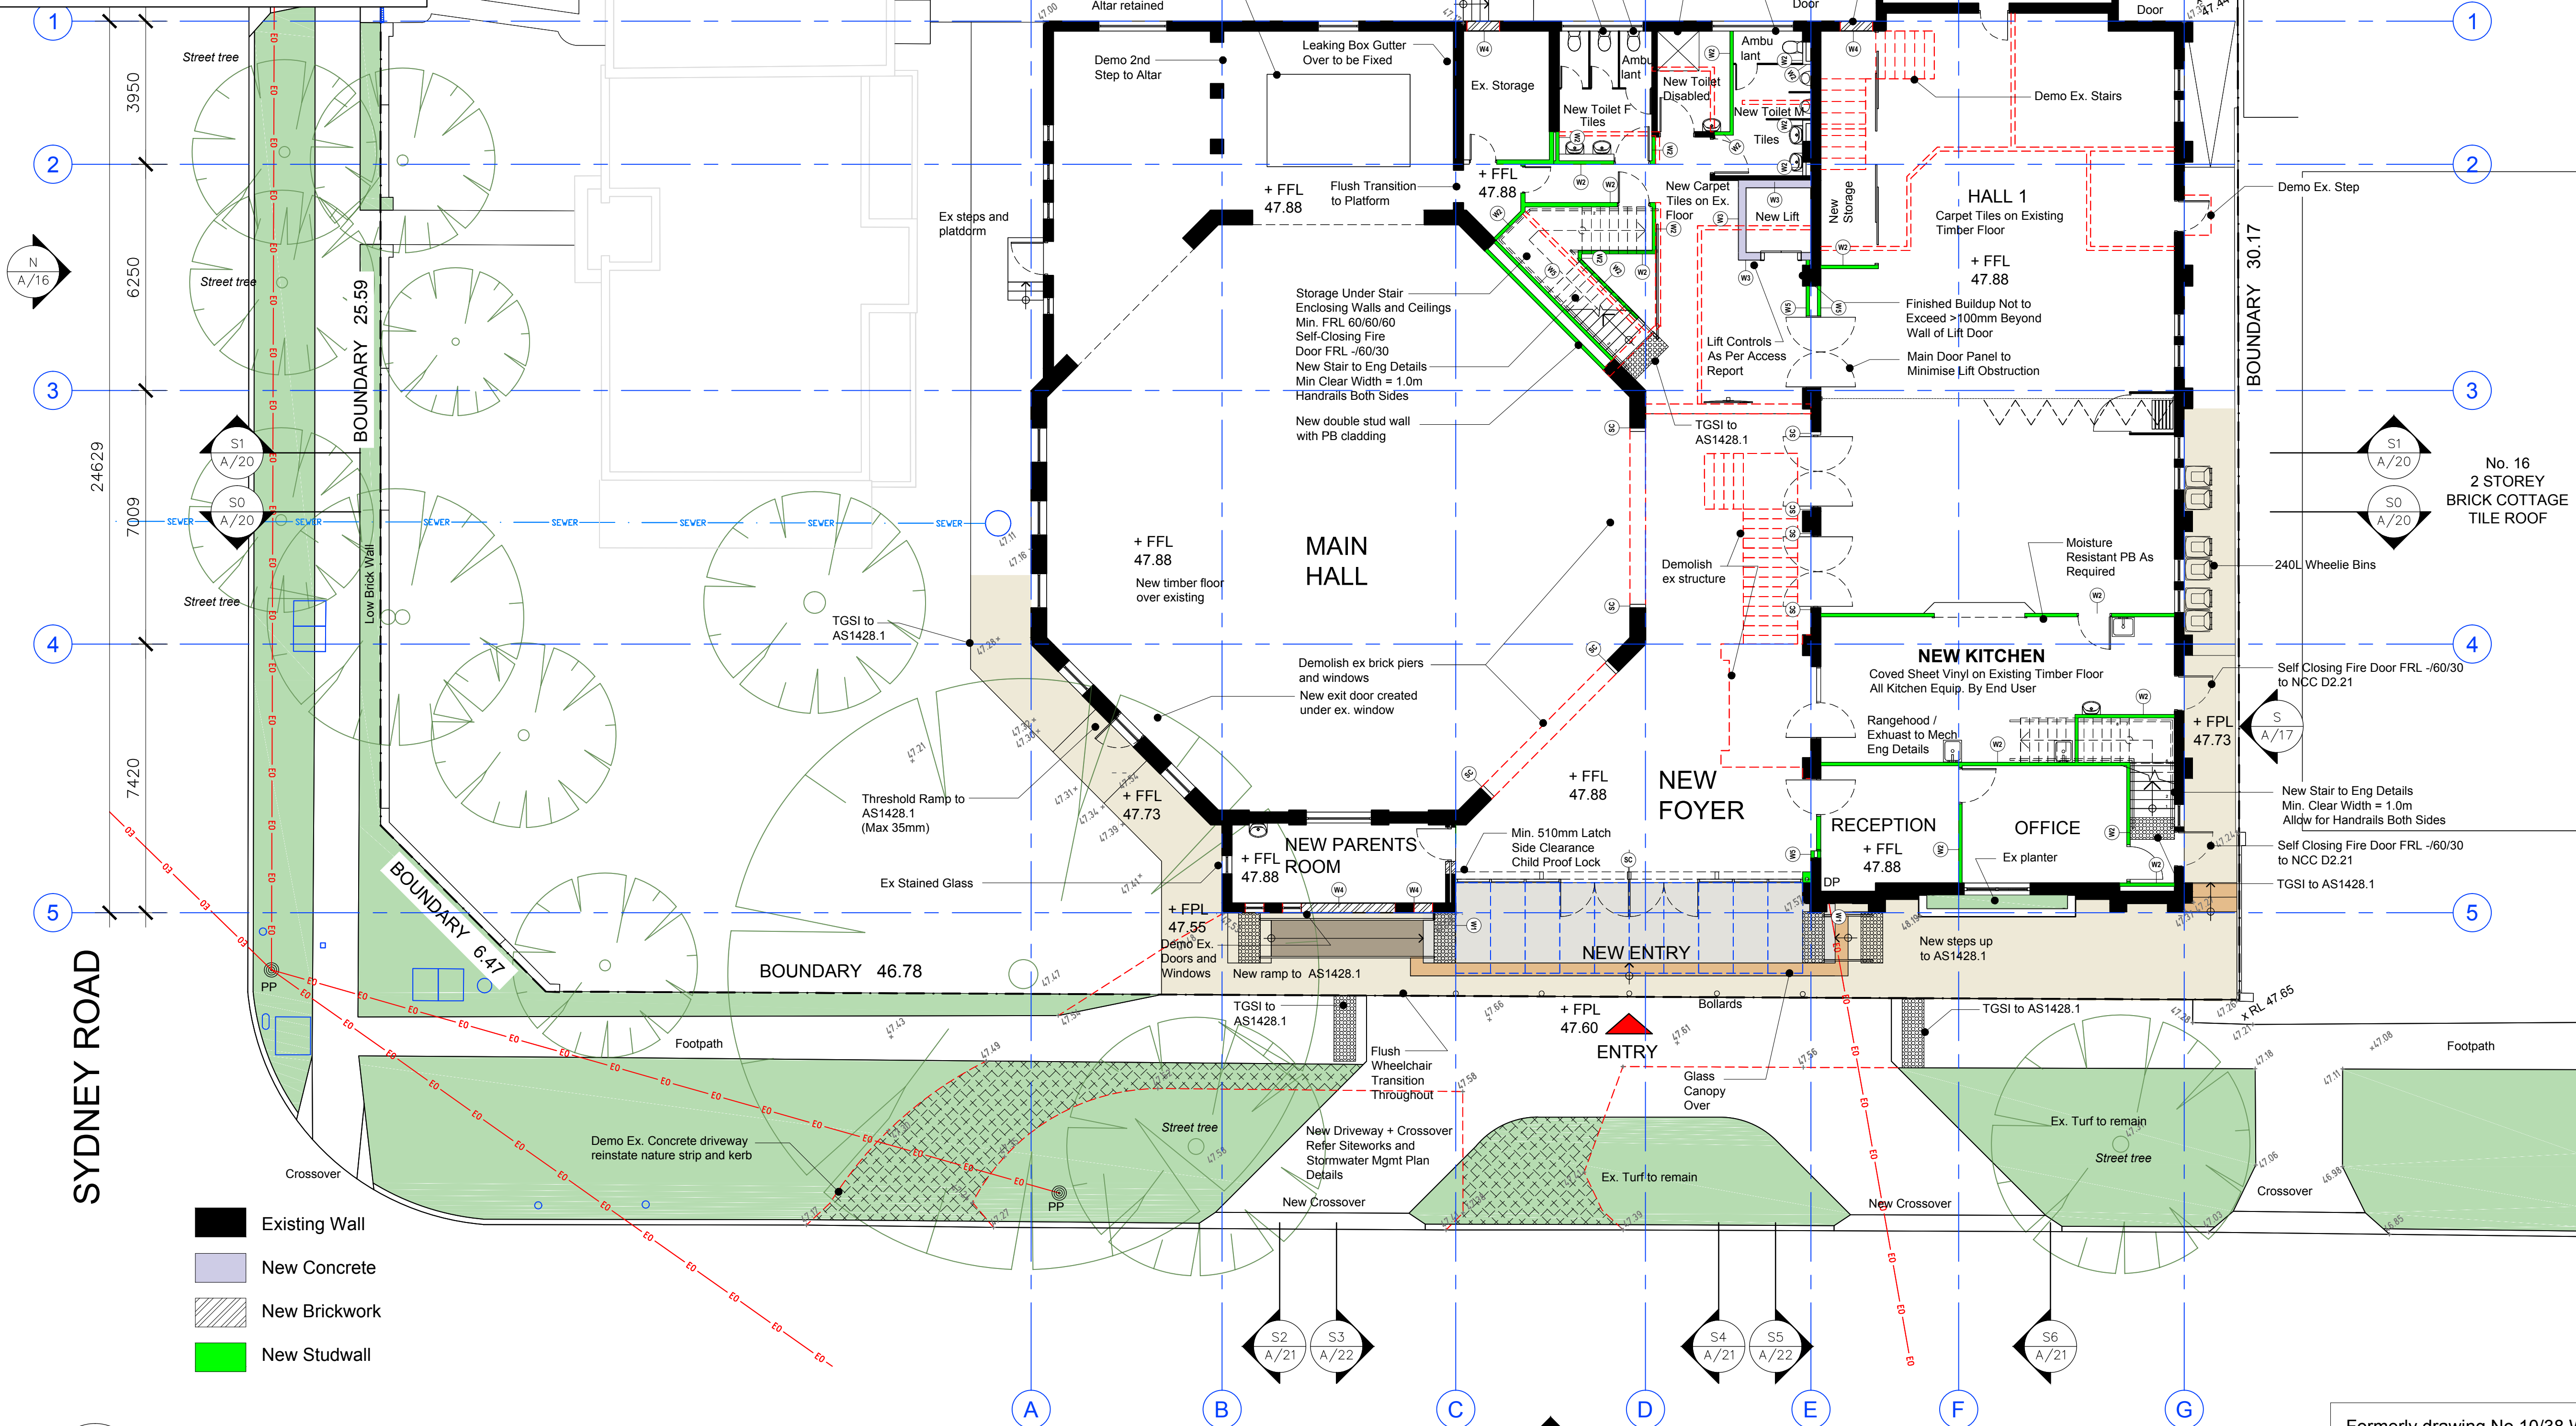

01 GROUND FLOOR PLAN
- PROPOSED

CAD REF:- PlanG

1:200

BOYLE STREET

Trevor Hall Architects

NSW ARB 6438

36 Rawson Street
Newtown NSW 2042

Tel: 02 9557 6396

trevor@hallarchitects.com.au

Mob: 0414 575 950

Project

ALL SAINTS ANGLICAN CHURCH
CNR SYDNEY RD & 18 BOYLE ST, BALGOWLAH 2093

True North

Client

MLP Co - Paddy O'Halloran

Project type

Additions & Alterations to 2 Churches

Date

March 2018

Scale

1:200

Drawing Number

17-19 /A /11

Revision

s96

Formerly drawing No 10/38 WD 101
by mackenzie architects international 15-03-2017

www.hallarchitects.com.au

0 1 2 10m A3 = 1:200
A1 = 1:100

NORTHERN BEACHES
COUNCIL

THIS PLAN IS TO BE READ IN
CONJUNCTION WITH

Endorsement Date: 31/05/2018

MOD2018/0137

No. 16
2 STOREY
BRICK COTTAGE
TILE ROOF

© Copyright Trevor Hall Architects

Rev.	Description	Date
00	Client Review	05-12-17
01	Client Review	22-01-18
02	Client Review	02-03-18
03	Client Review	12-03-18
s96	S96 application	20-03-18

Formerly drawing No 10/38 WD 102
by mackenzie architects international 15-03-2017

www.hallarchitects.com.au

SYDNEY ROAD

BOYLE STREET

01 FIRST FLOOR PLAN
- PROPOSED

CAD REF:- Plan1

1:200

Trevor Hall Architects

NSW ARB 6438

36 Rawson Street
Newtown NSW 2042

Tel: 02 9557 6396

trevor@hallarchitects.com.au

Mob: 0414 575 950

Project

ALL SAINTS ANGLICAN CHURCH
CNR SYDNEY RD & 18 BOYLE ST, BALGOWLAH 2093

True
North

Client

MLP Co - Paddy O'Halloran

Project type

Additions & Alterations to 2 Churches

Date

March 2018

Scale

1:200

Drawing Number

17-19 /A /12

Revision

s96

0 1 2 10m A3 = 1:200
A1 = 1:100

© Copyright Trevor Hall Architects

Revisions

Rev.	Description	Date
00	Client Review	05-12-17
01	Client Review	22-01-18
02	Client Review	05-03-18
03	Client Review	12-03-18
s96	s96 application	20-03-18

NORTHERN BEACHES
COUNCIL

THIS PLAN IS TO BE READ IN
CONJUNCTION WITH

Endorsement Date: 31/05/2018

MOD2018/0137

No. 16
2 STOREY
BRICK COTTAGE
TILE ROOF

Formerly drawing No 10/38 WD 100
by mackenzie architects international 15-03-2017


www.hallarchitects.com.au

0 1 2 10m A3 = 1:200
A1 = 1:100

Date March 2018 Scale 1:200

Drawing Number Revision

17-19 /A /13 s96

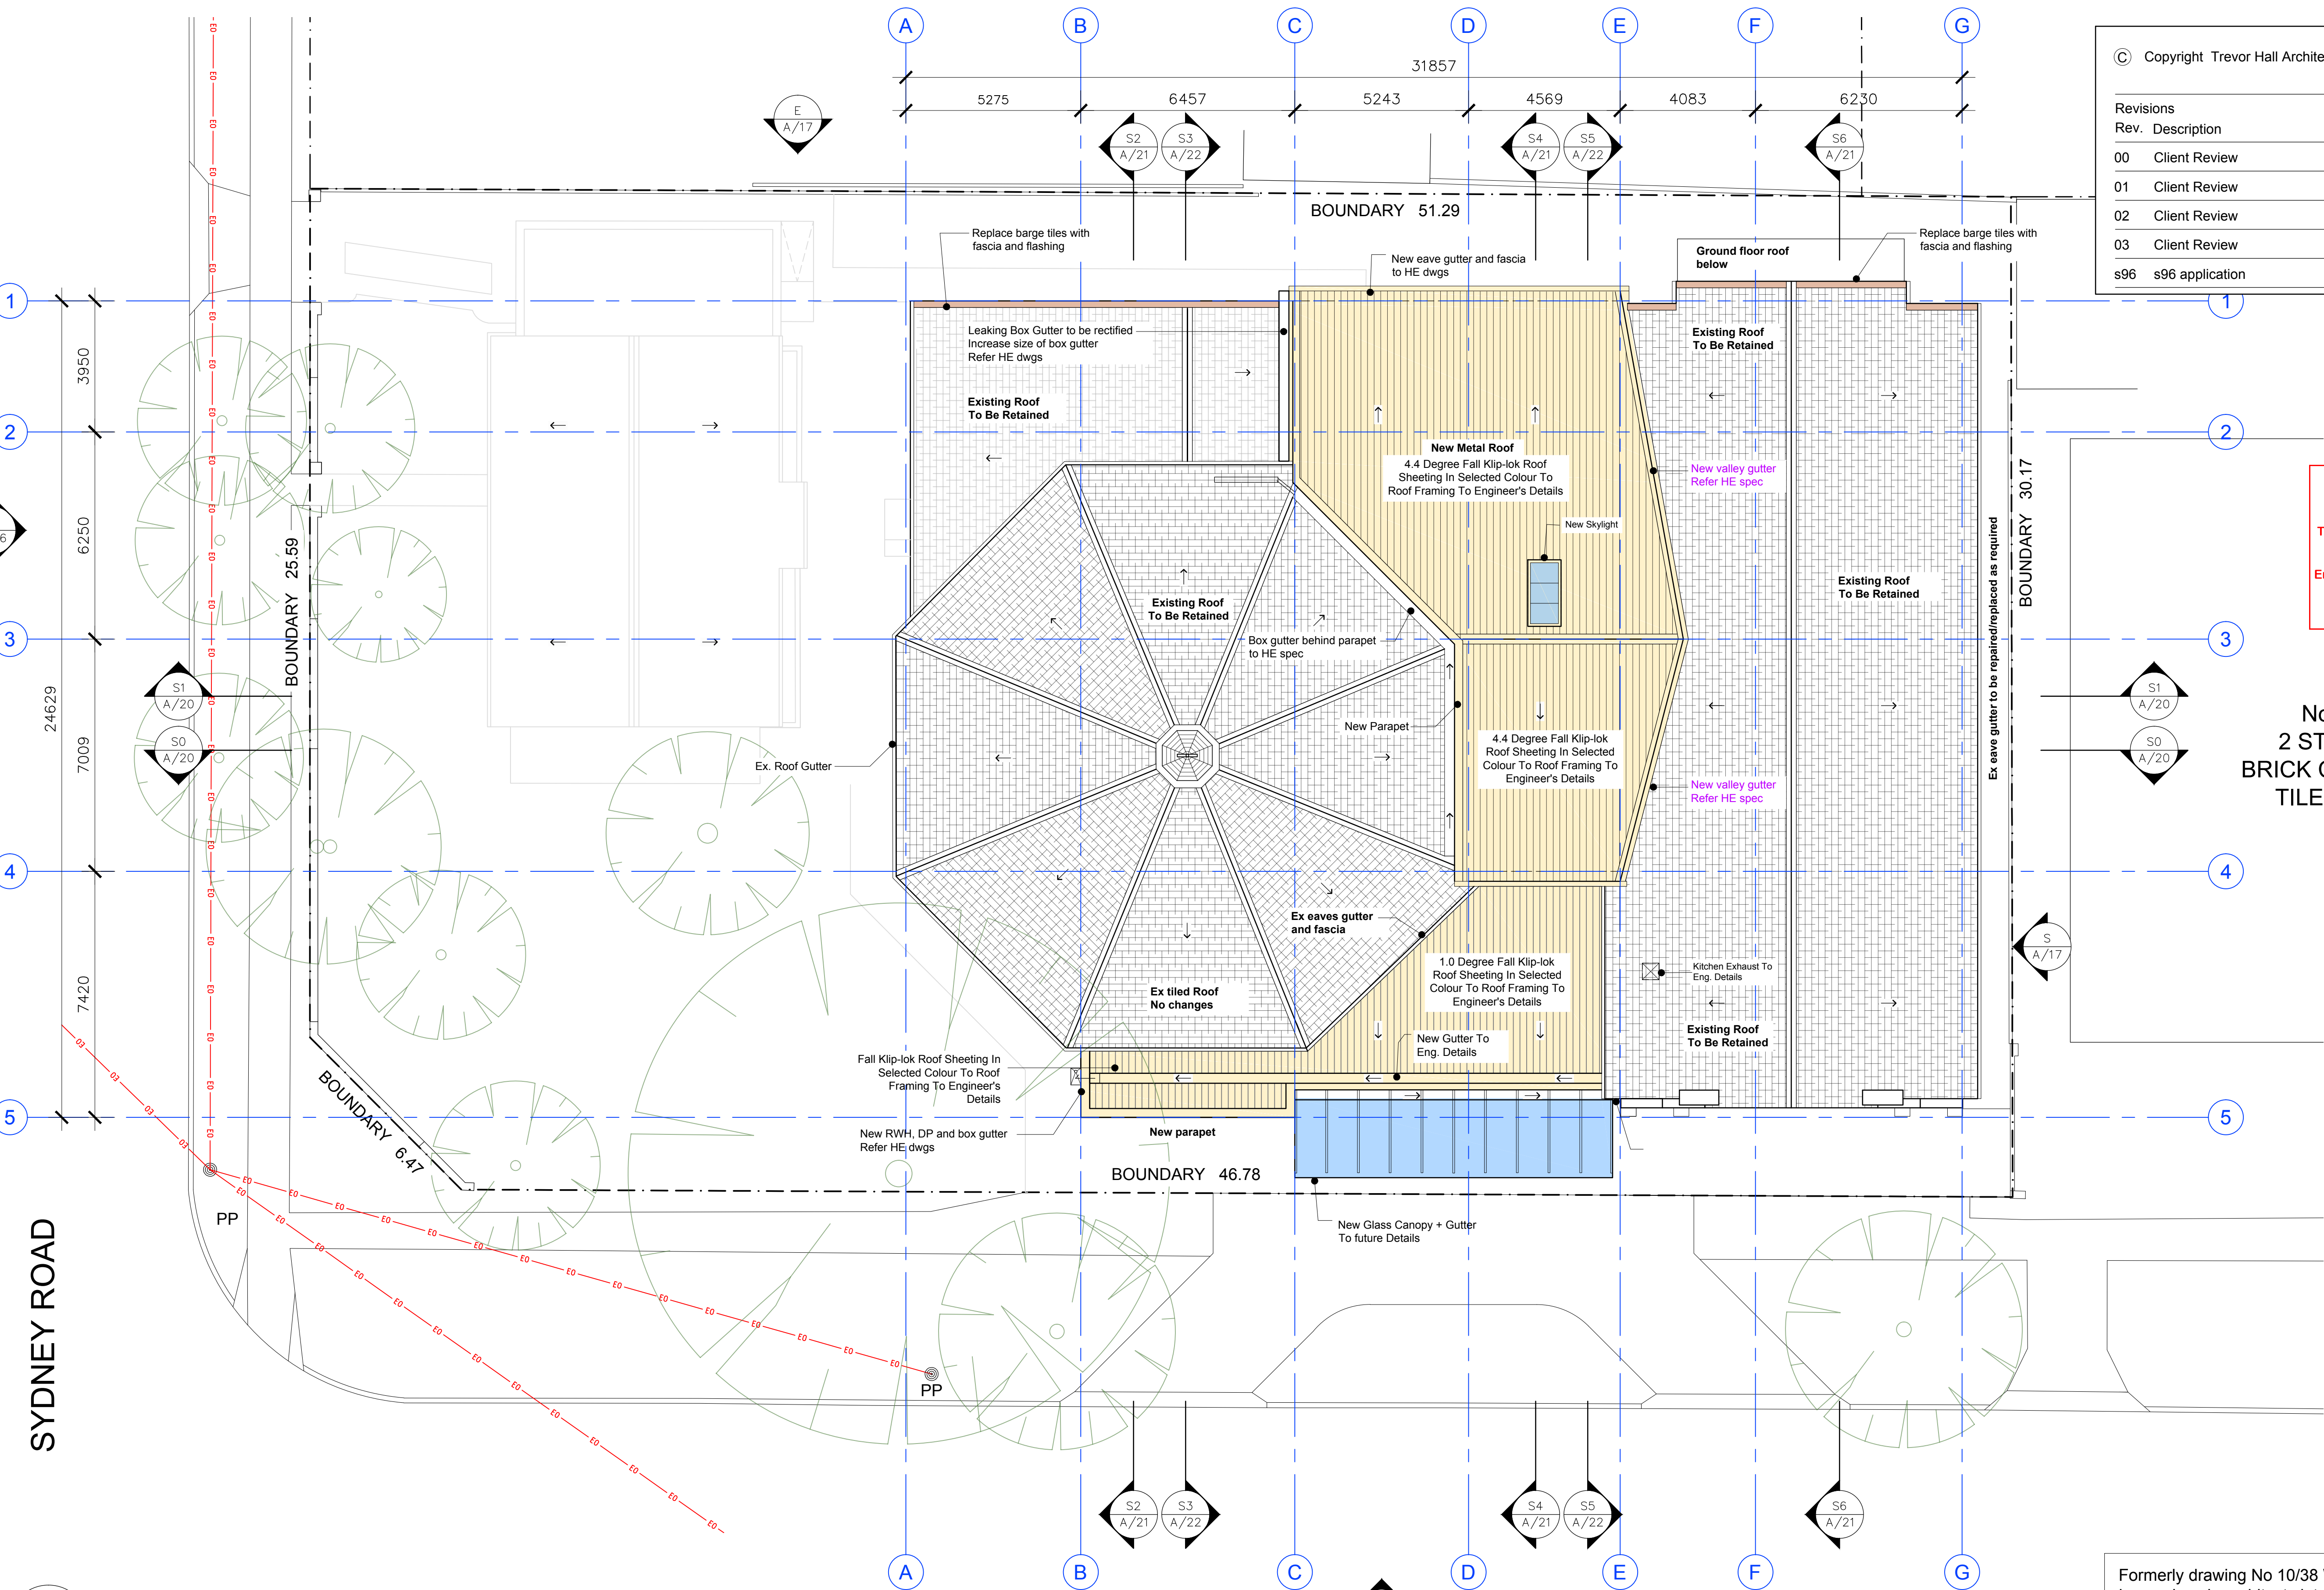

01 ROOF PLAN
PROPOSED

CAD REF:- Plan1

1:200

BOYLE STREET

Trevor Hall Architects

NSW ARB 6438

36 Rawson Street
Newtown NSW 2042

Tel: 02 9557 6396

trevor@hallarchitects.com.au

Mob: 0414 575 950

Project

ALL SAINTS ANGLICAN CHURCH
CNR SYDNEY RD & 18 BOYLE ST, BALGOWLAH 2093


True
North

Client

MLP Co - Paddy O'Halloran

Project type

Additions & Alterations to 2 Churches

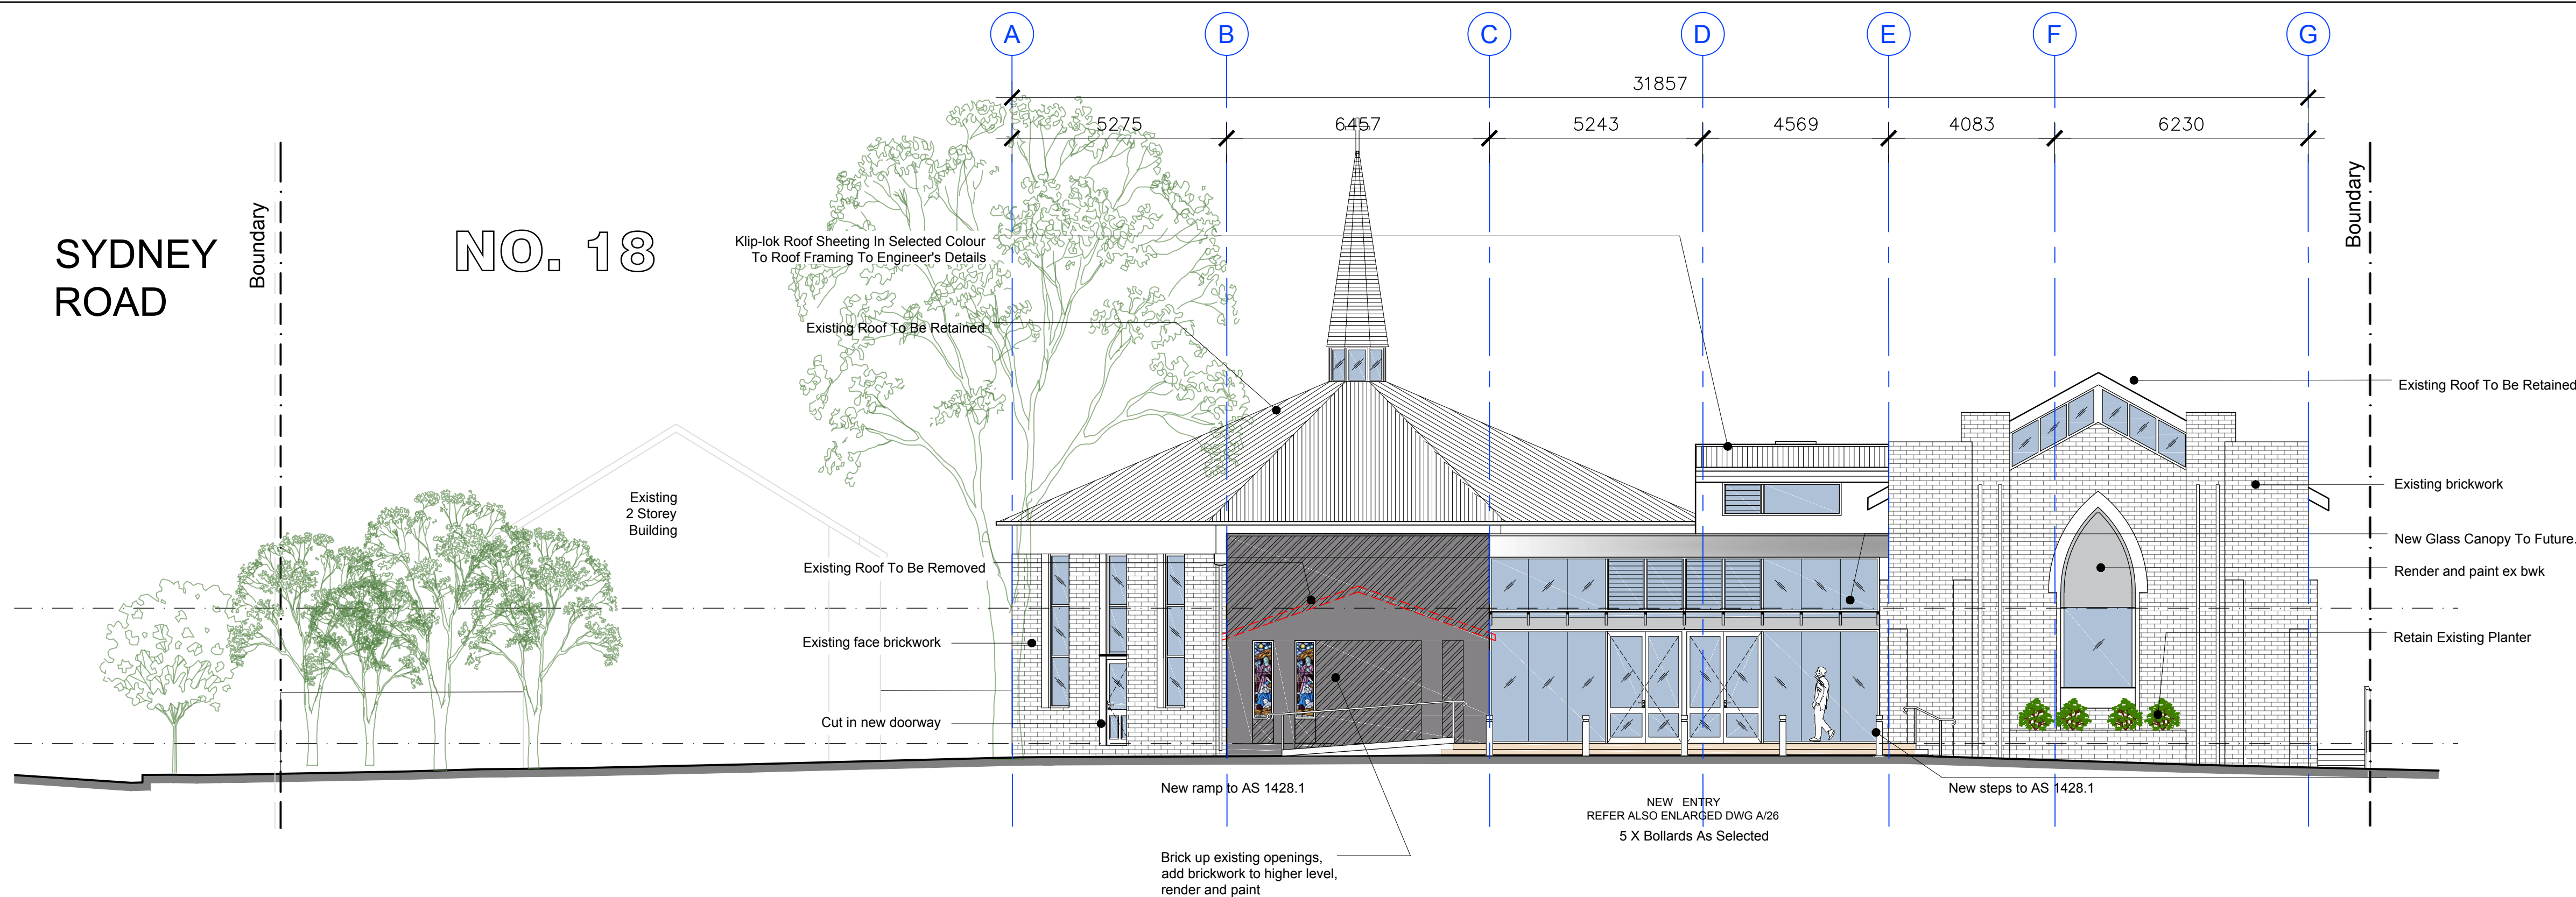


© Copyright Trevor Hall Architects

Rev.	Description	Date
00	Client Review	05-12-17
01	Client Review	22-01-17
02	Client Review	28-02-18
03	Client Review	12-03-18
s96	s96 Application	20-03-18

FIRST FLOOR
FFL 51.12

GROUND FLOOR
FFL 47.88

01 WEST ELEVATION BOYLE ST
- PROPOSED 1:200
CAD REF:- Elev

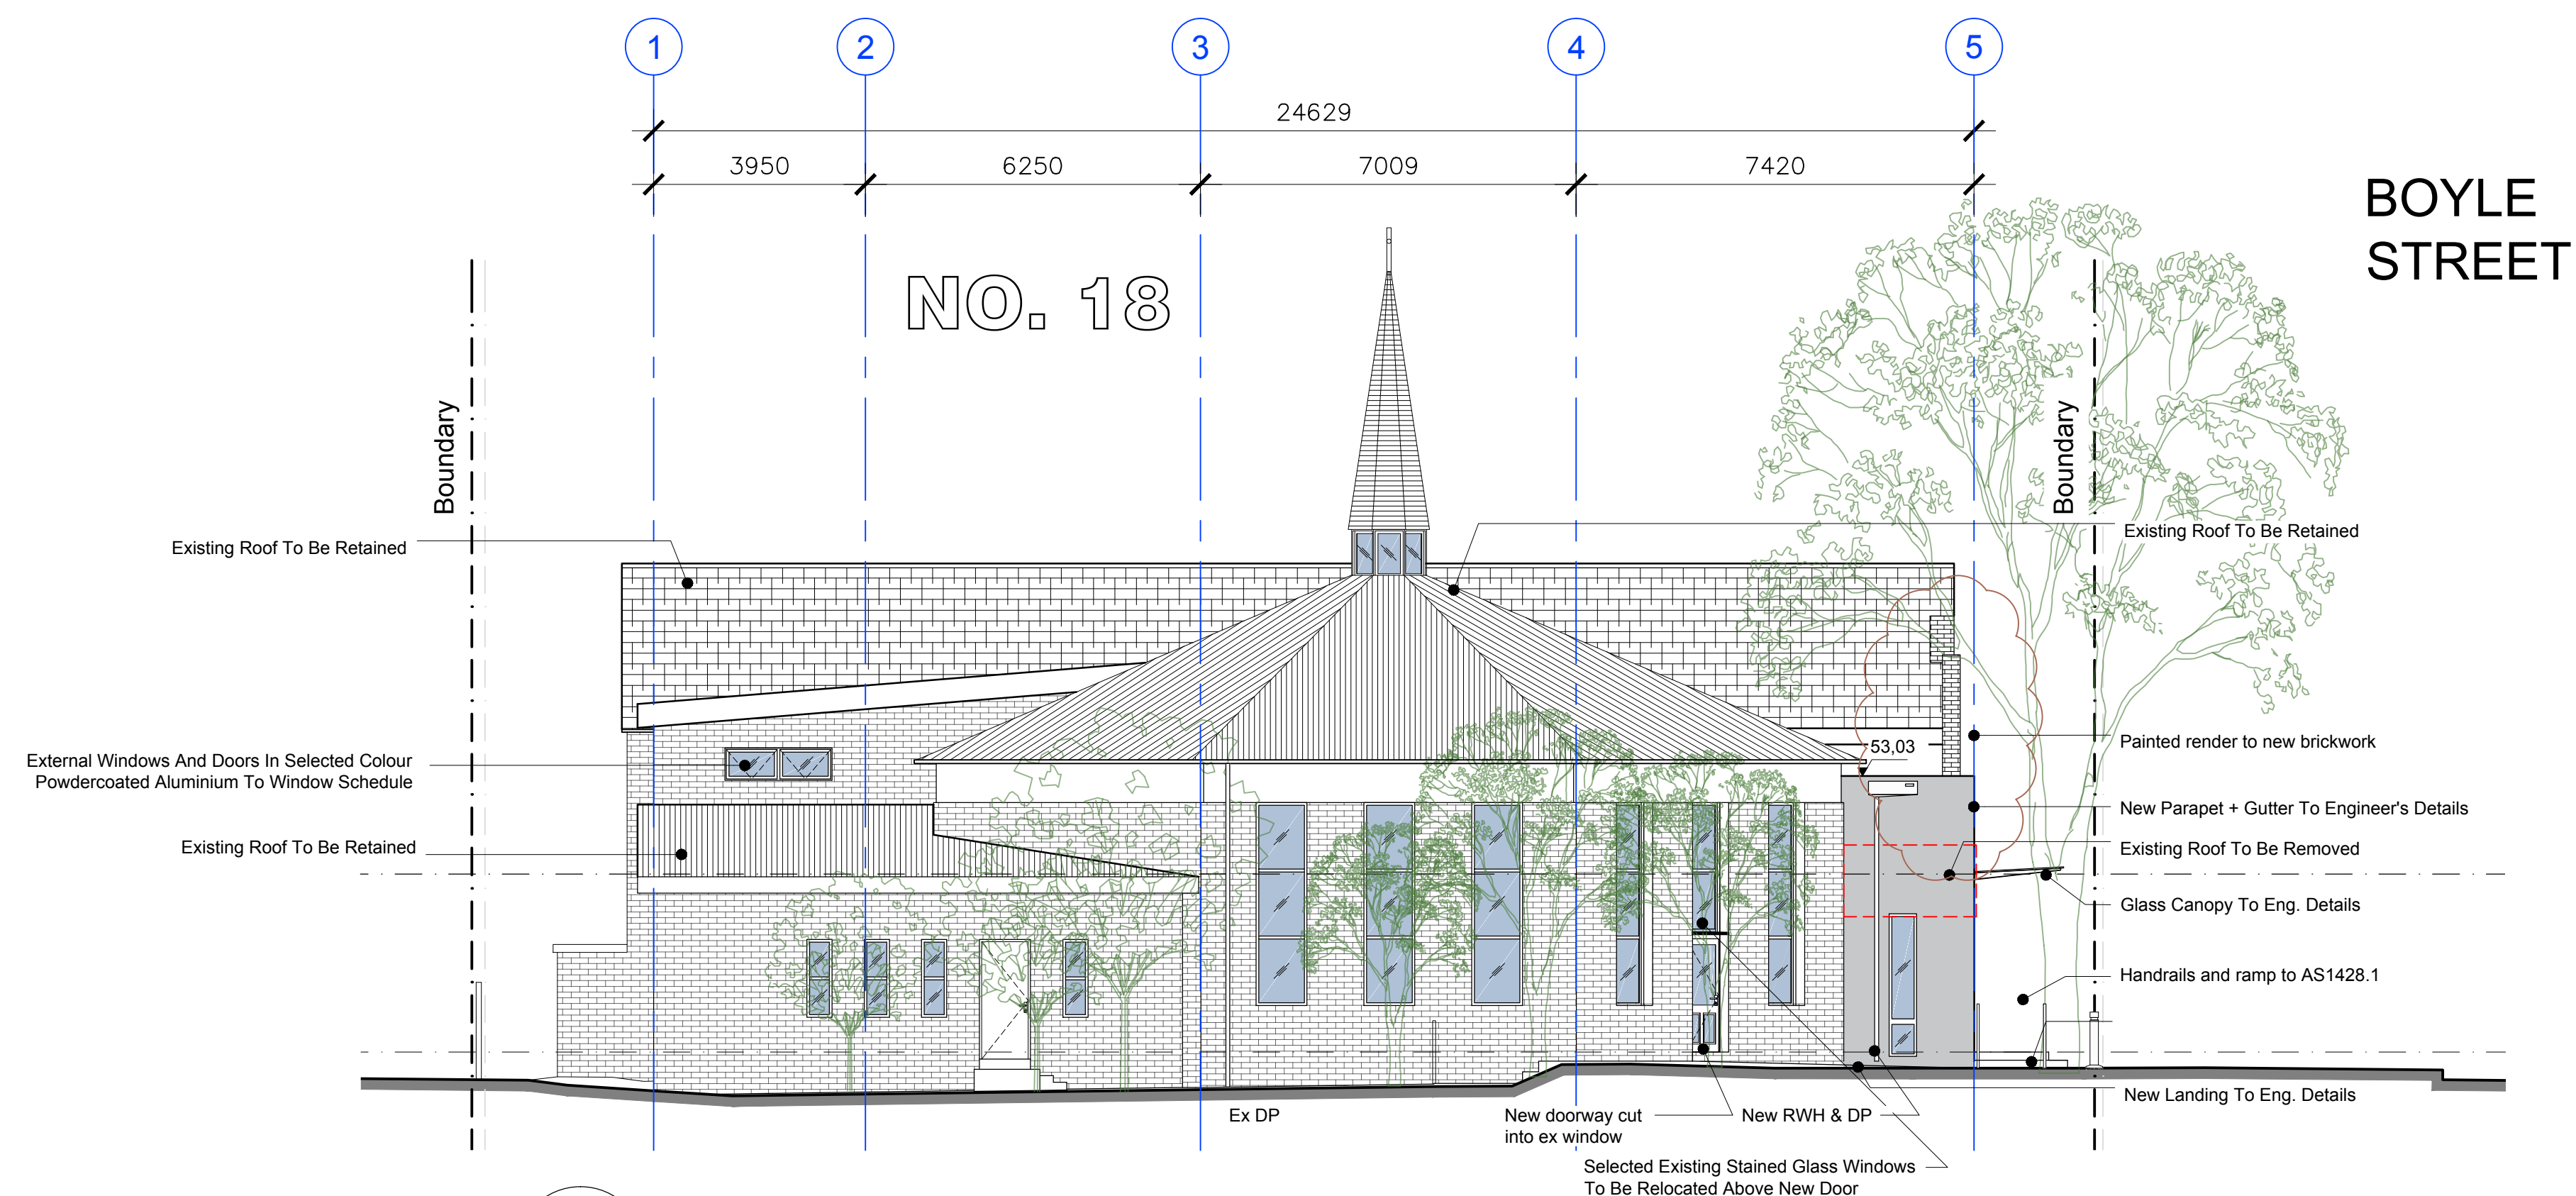

FIRST FLOOR
FFL 51.12

GROUND FLOOR
FFL 47.88

02 NORTH ELEVATION SYDNEY RD
- PROPOSED 1:200
CAD REF:- Elev

NORTHERN BEACHES
COUNCIL
THIS PLAN IS TO BE READ IN
CONJUNCTION WITH
Endorsement Date: 31/05/2018
MOD2018/0137

Formerly drawing No 10/38 WD 200 by
mackenzie architects international 15-03-2017

www.hallarchitects.com.au

Trevor Hall Architects

NSW ARB 6438

36 Rawson Street
Newtown NSW 2042

Tel: 02 9557 6396

trevor@hallarchitects.com.au

Mob: 0414 575 950

Project

ALL SAINTS ANGLICAN CHURCH
CNR SYDNEY RD & 18 BOYLE ST, BALGOWLAH 2093

Client

MLP Co - Paddy O'Halloran

Project type

Additions & Alterations to 2 Churches

Date

March 2018

Scale

1:200



Drawing Number

17-19 /A /16

Revision

s96

0 1 2 10m A3 = 1:200
A1 = 1:100

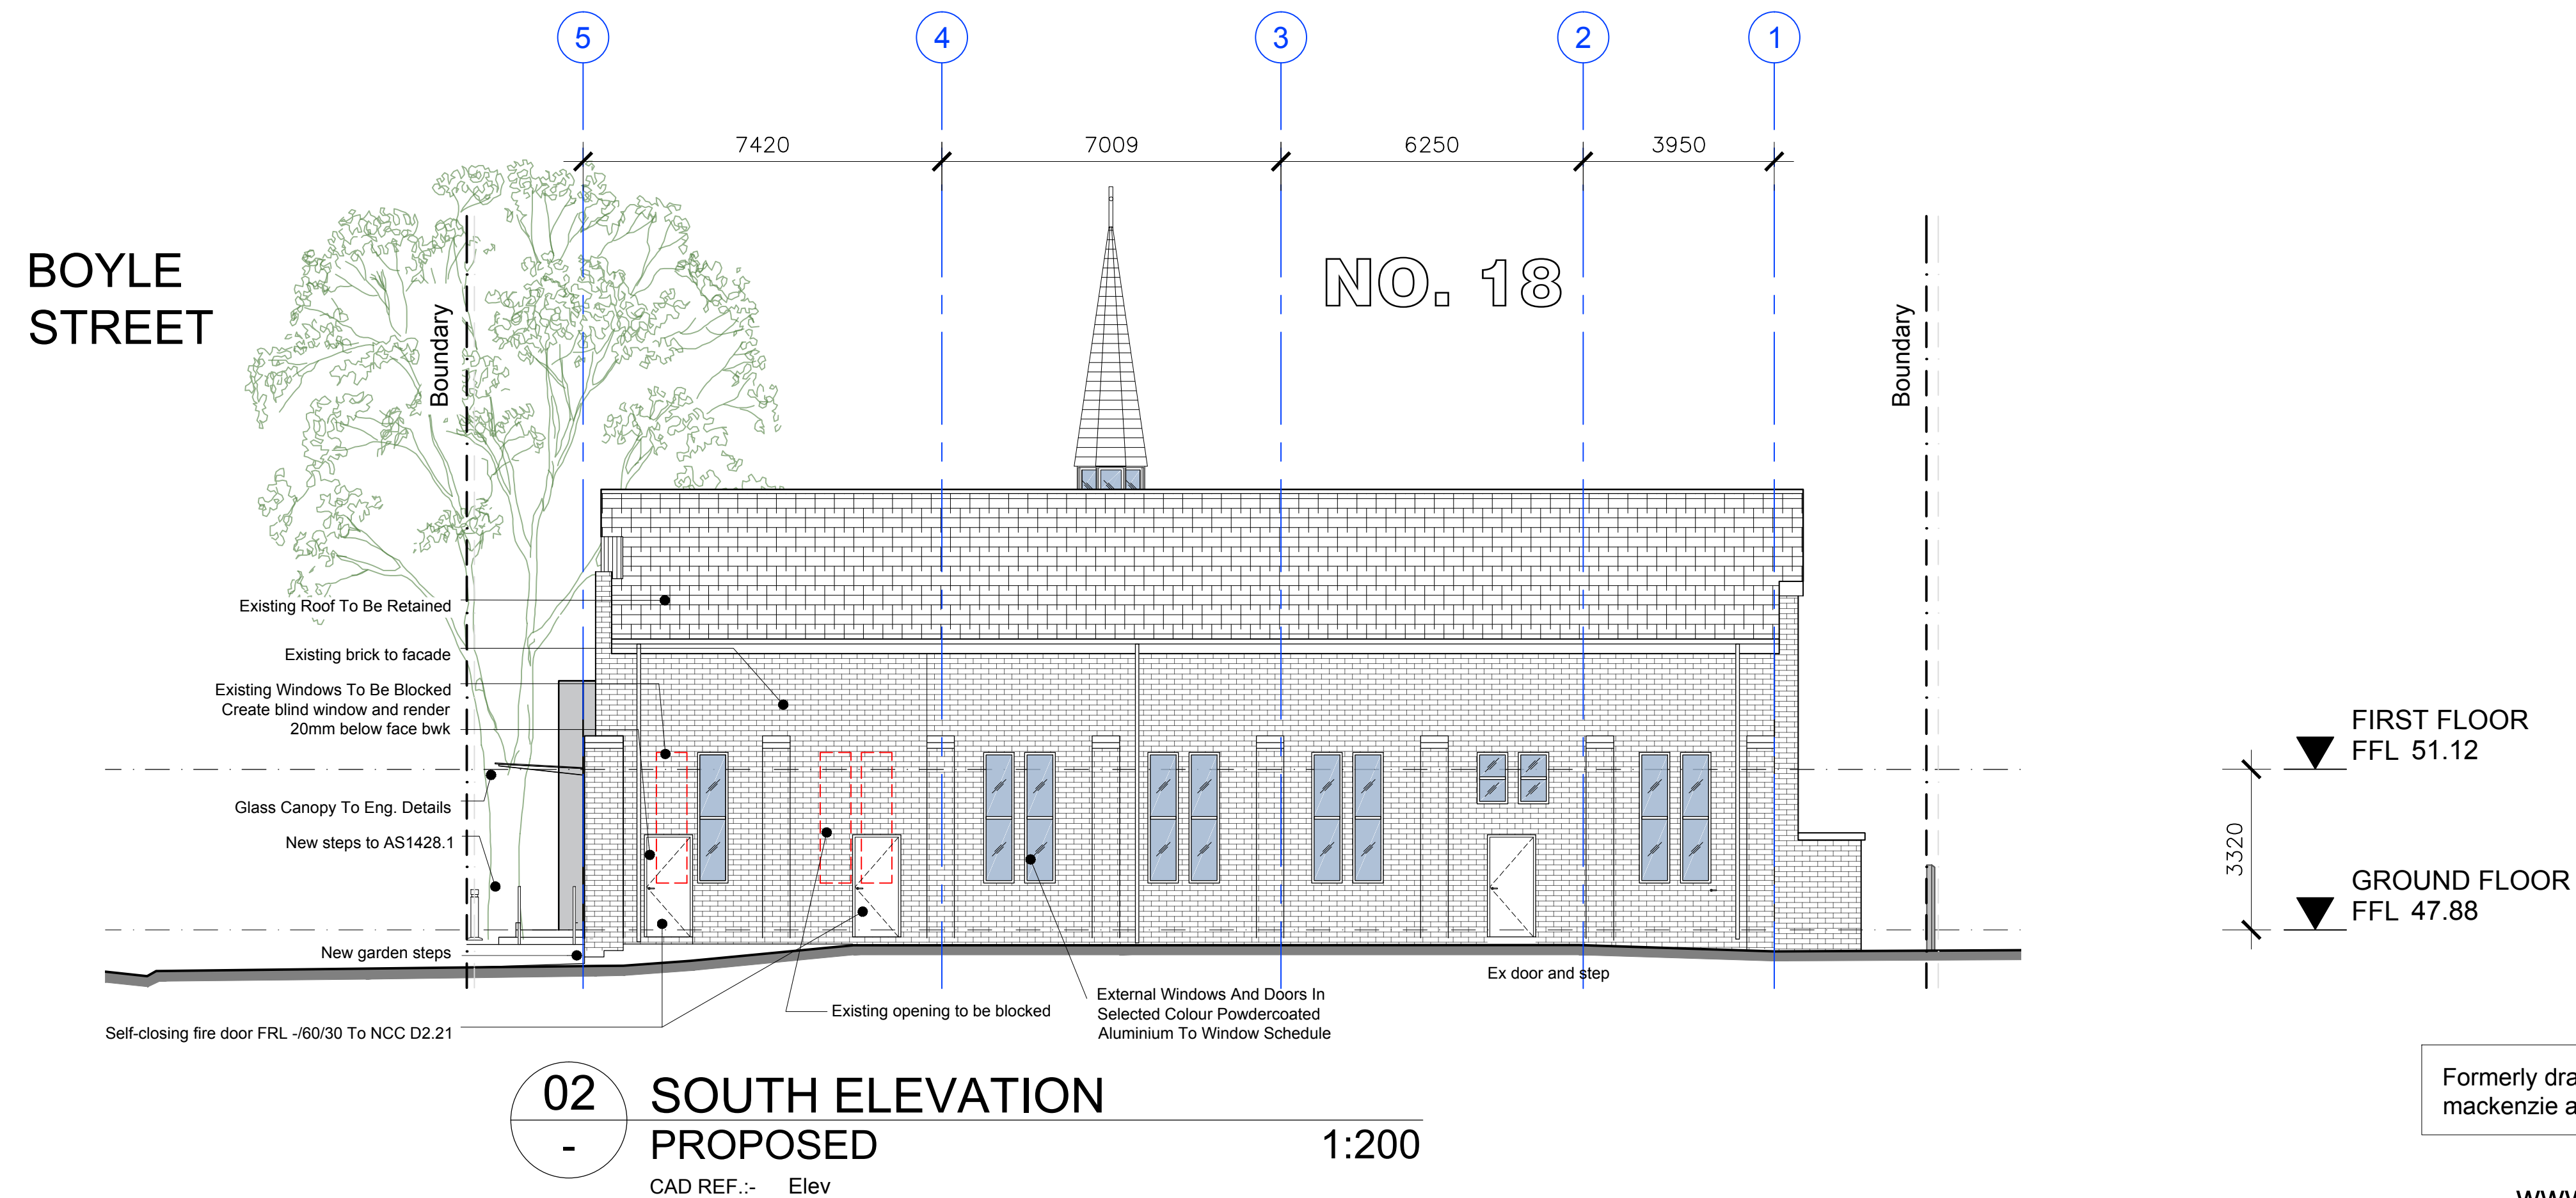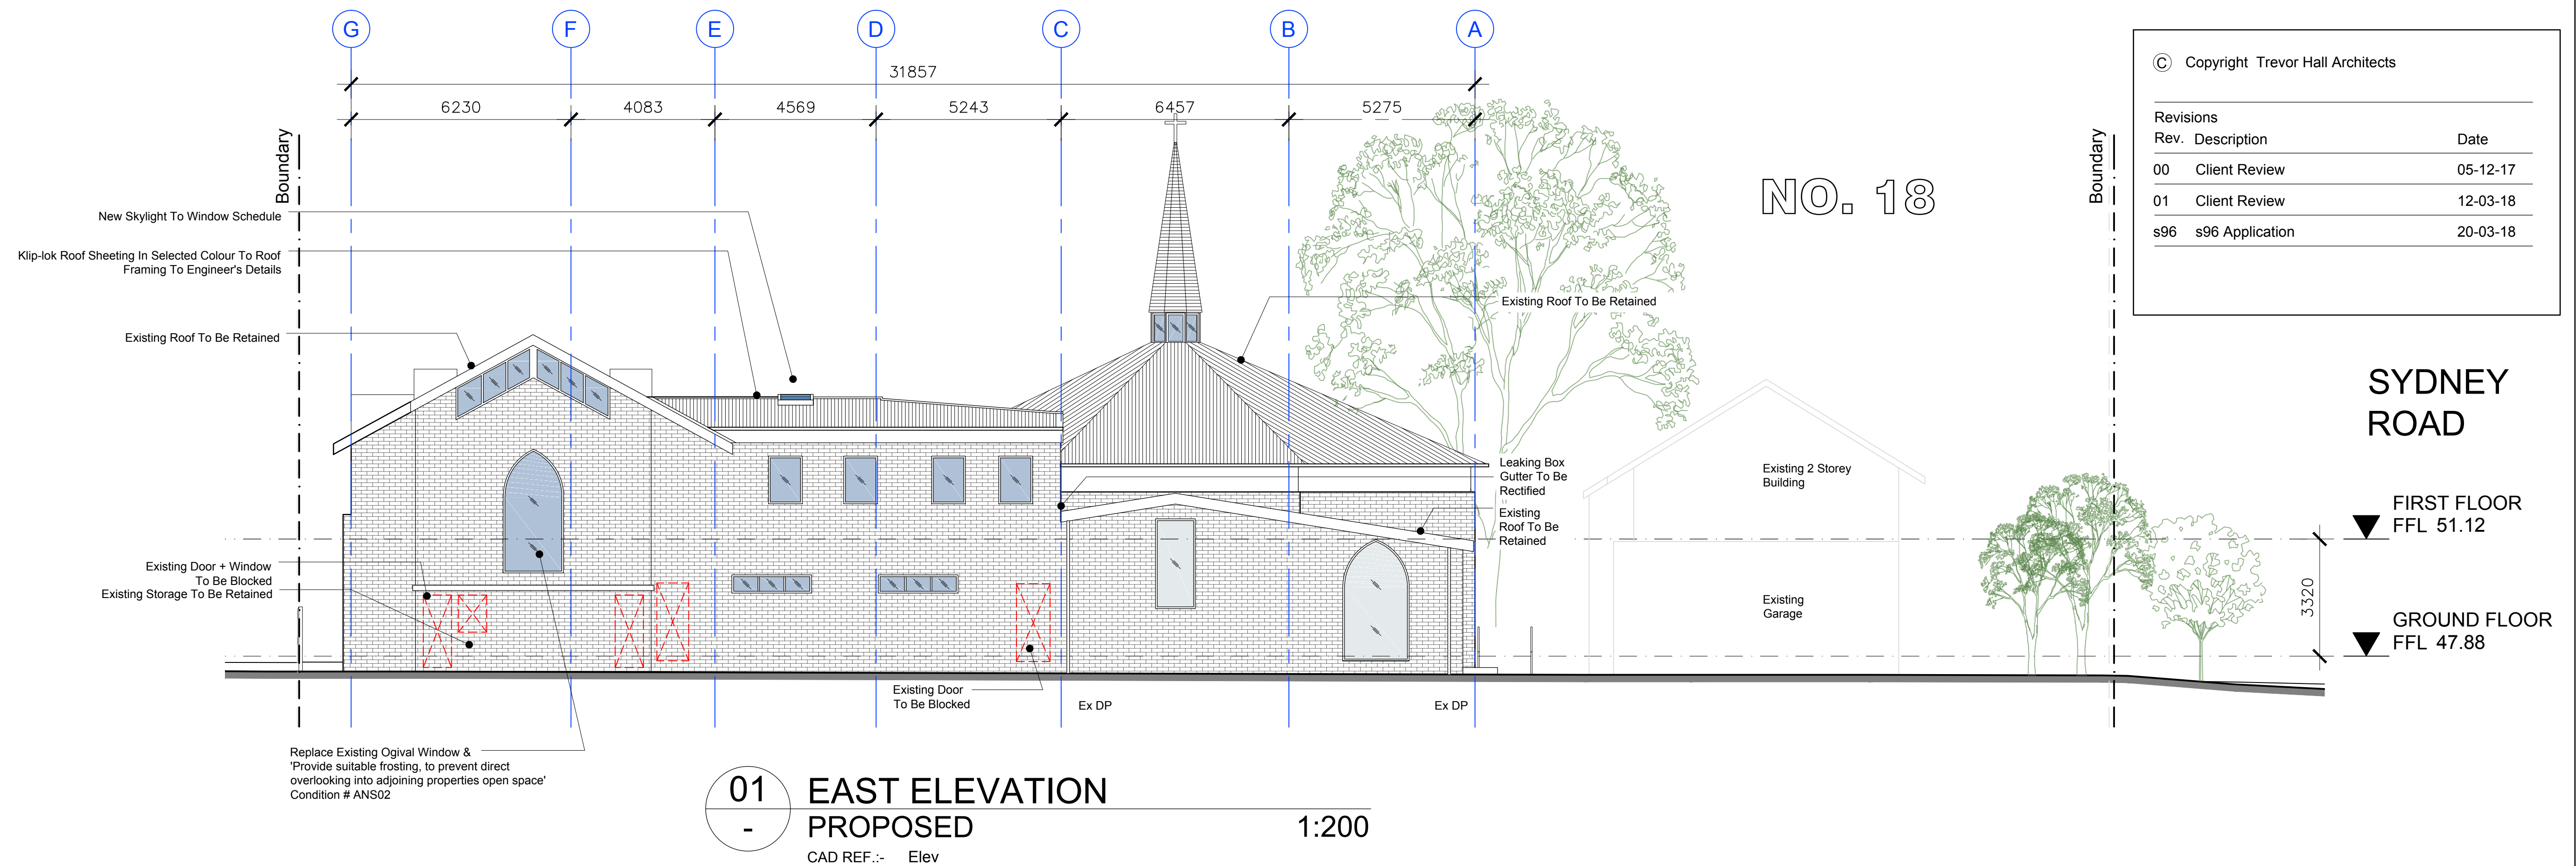

NORTHERN BEACHES COUNCIL

THIS PLAN IS TO BE READ IN CONJUNCTION WITH

Endorsement Date: 31/05/2018

MOD2018/0137

Formerly drawing No 10/38 WD 201 by mackenzie architects international 15-03-2017

www.hallarchitects.com.au

Trevor Hall Architects

NSW ARB 6438

36 Rawson Street
Newtown NSW 2042

Tel: 02 9557 6396

trevor@hallarchitects.com.au

Mob: 0414 575 950

Project

ALL SAINTS ANGLICAN CHURCH
CNR SYDNEY RD & 18 BOYLE ST, BALGOWLAH 2093

Client

MLP Co - Paddy O'Halloran

Project type

Additions & Alterations to 2 Churches

Date

March 2018

Scale

1:200


Drawing Number

17-19 /A /17

Revision

s96

0 1 2 10m A3 = 1:200
A1 = 1:100

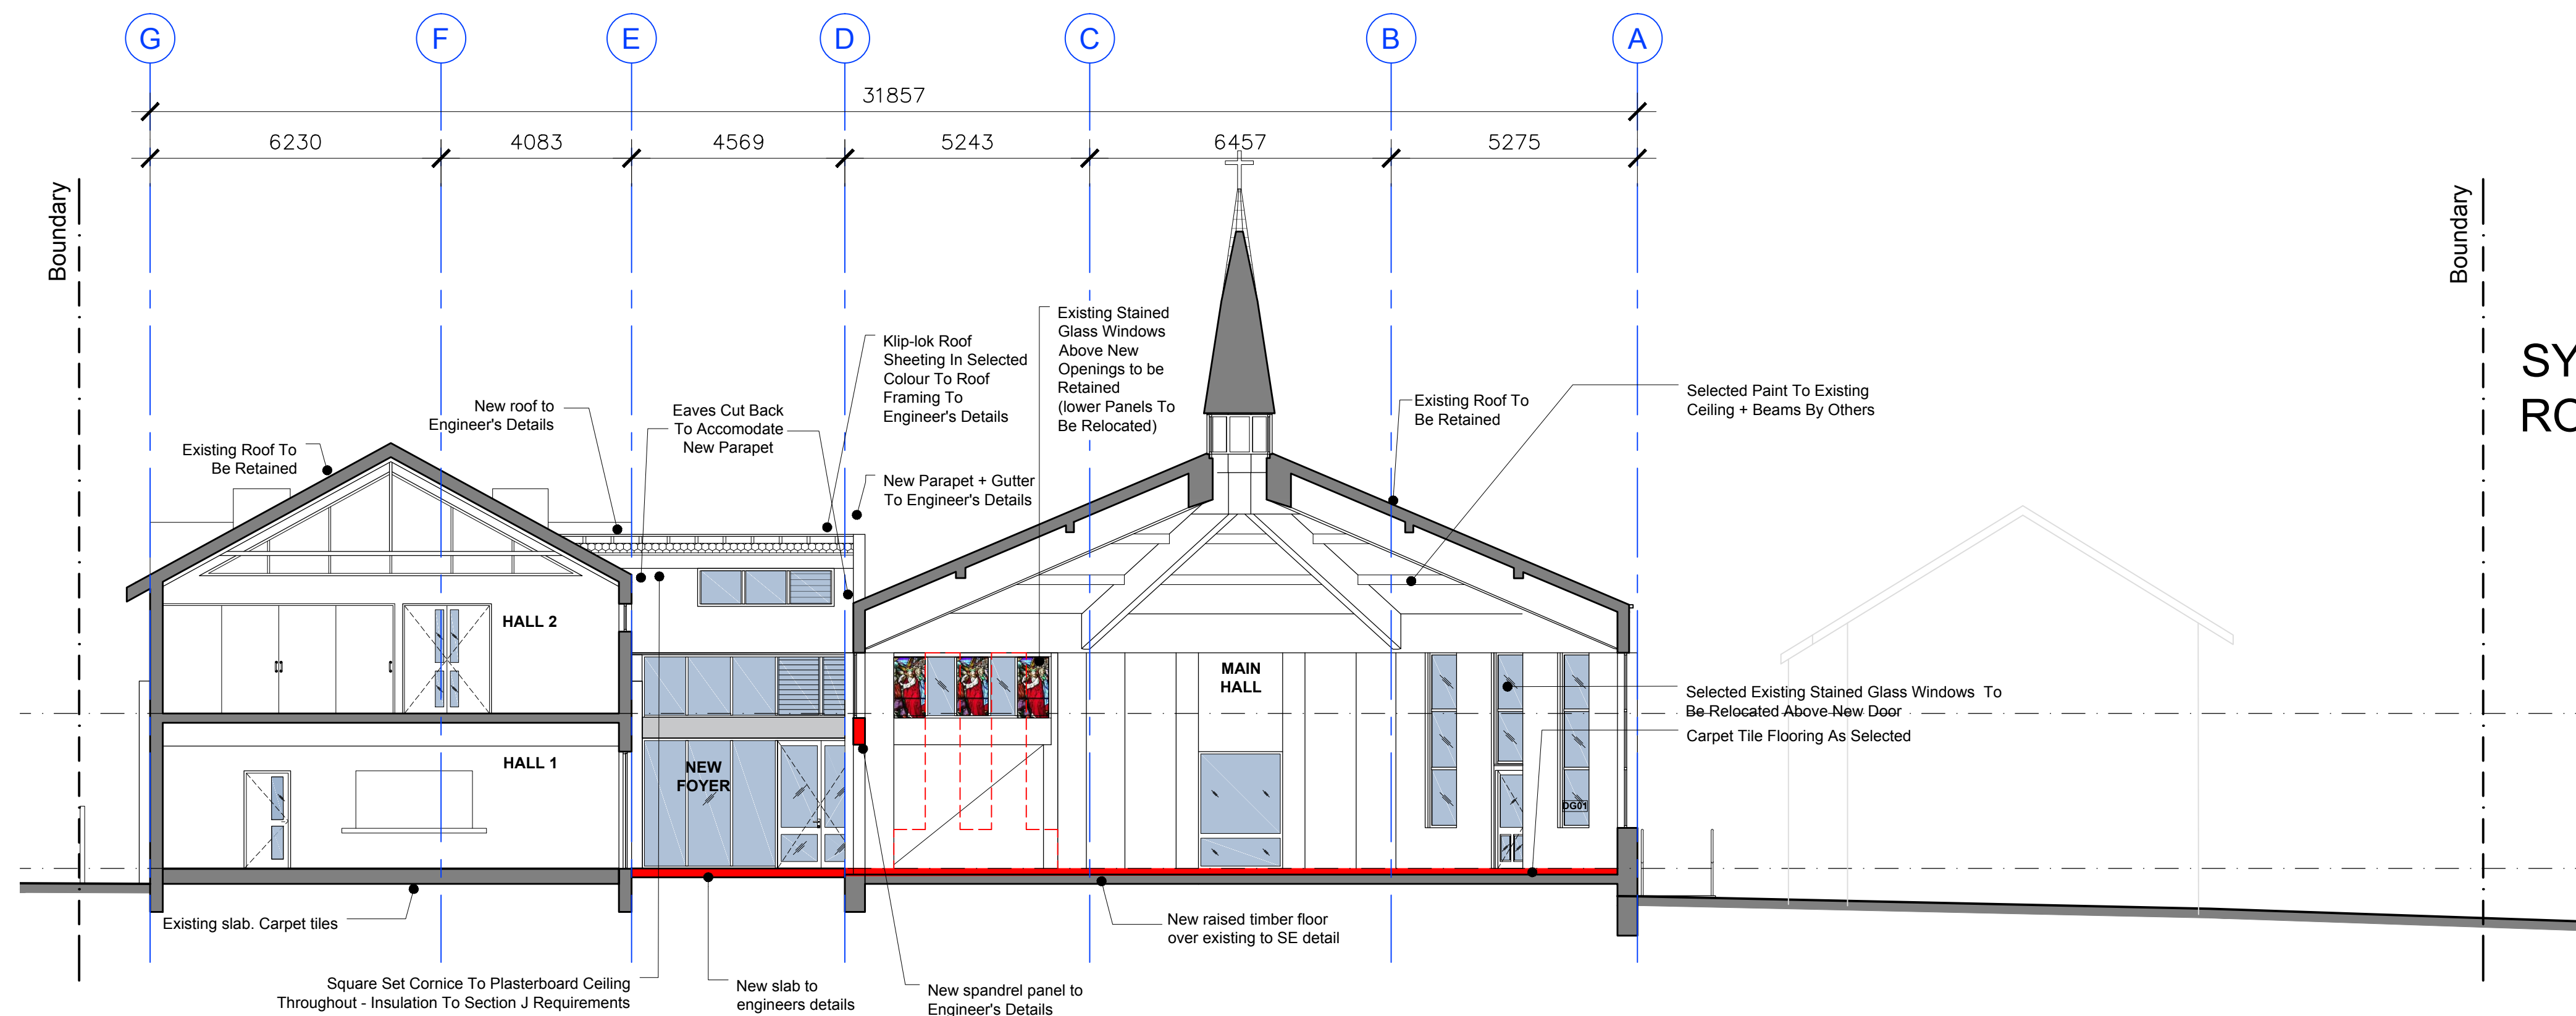


01 SECTION S0
- PROPOSED
CAD REF:- Sect 1:200

© Copyright Trevor Hall Architects

Revisions		
Rev.	Description	Date
00	Client Review	xx-xx-17
01	Client Review	12-03-18
s96	s96 Application	20-03-18

SYDNEY ROAD

3320
FIRST FLOOR FFL 51.12
GROUND FLOOR FFL 47.88

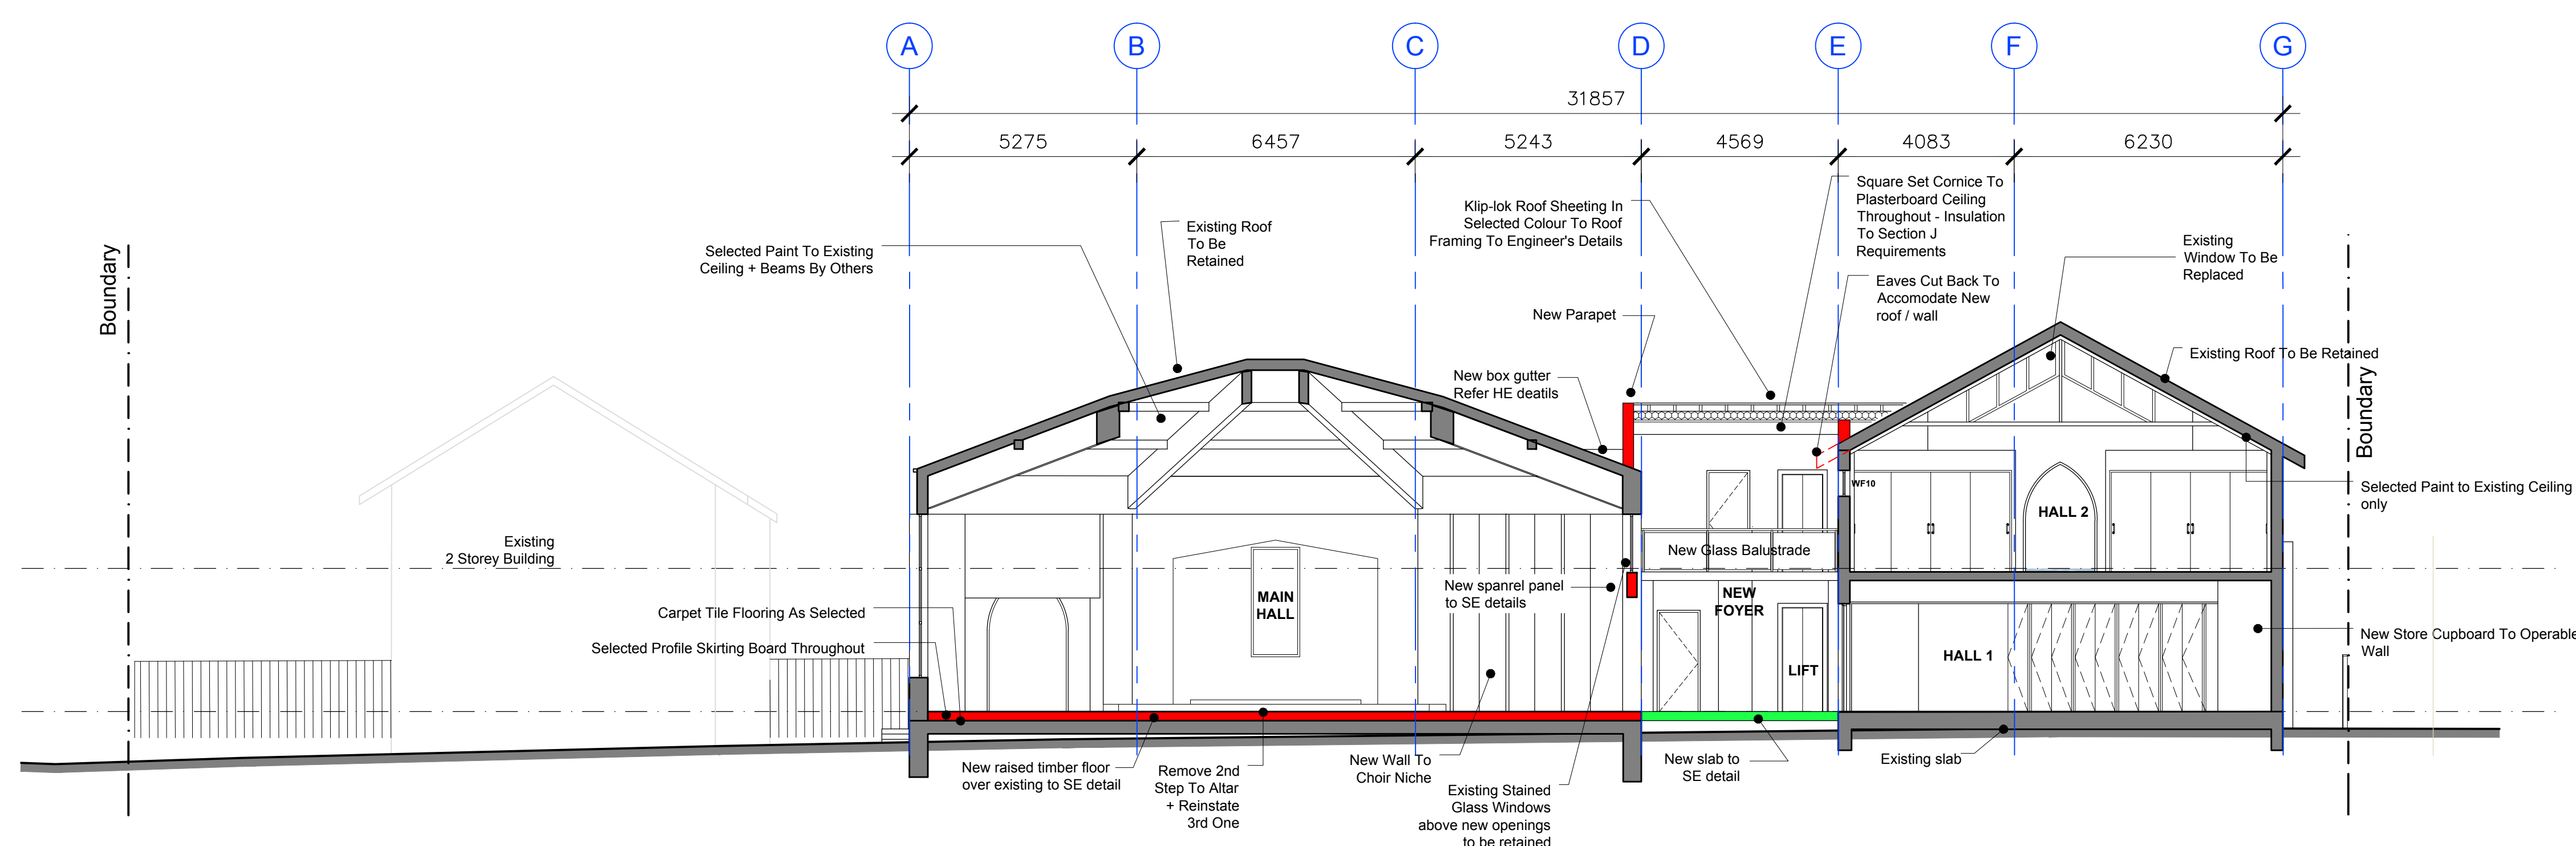

02 SECTION S1
- PROPOSED
CAD REF:- Sect 1:200

NORTHERN BEACHES COUNCIL
THIS PLAN IS TO BE READ IN CONJUNCTION WITH
Endorsement Date: 31/05/2018
MOD2018/0137


3320
FIRST FLOOR FFL 51.12
GROUND FLOOR FFL 47.88

Formerly drawing No 10/38 WD 300 by mackenzie architects international 15-03-2017

www.hallarchitects.com.au

Trevor Hall Architects
36 Rawson Street
Newtown NSW 2042
trevor@hallarchitects.com.au
NSW ARB 6438
Tel: 02 9557 6396
Mob: 0414 575 950

Project
ALL SAINTS ANGLICAN CHURCH
CNR SYDNEY RD & 18 BOYLE ST, BALGOWLAH 2093

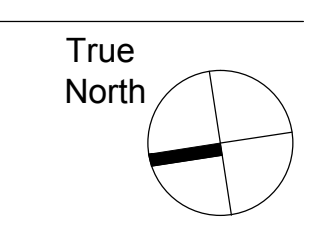


Client MLP Co - Paddy O'Halloran
Project type Additions & Alterations to 2 Churches


Date March 2018
Drawing Number 17-19 /A /20
Scale 1:200
Revision s96

0 1 2 10m A3 = 1:200 A1 = 1:100


© Copyright Trevor Hall Architects		
Revisions		
Rev.	Description	Date
00	Client Review	xx-xx-17
01	Client Review	12-03-18
s96	s96 Application	20-03-18

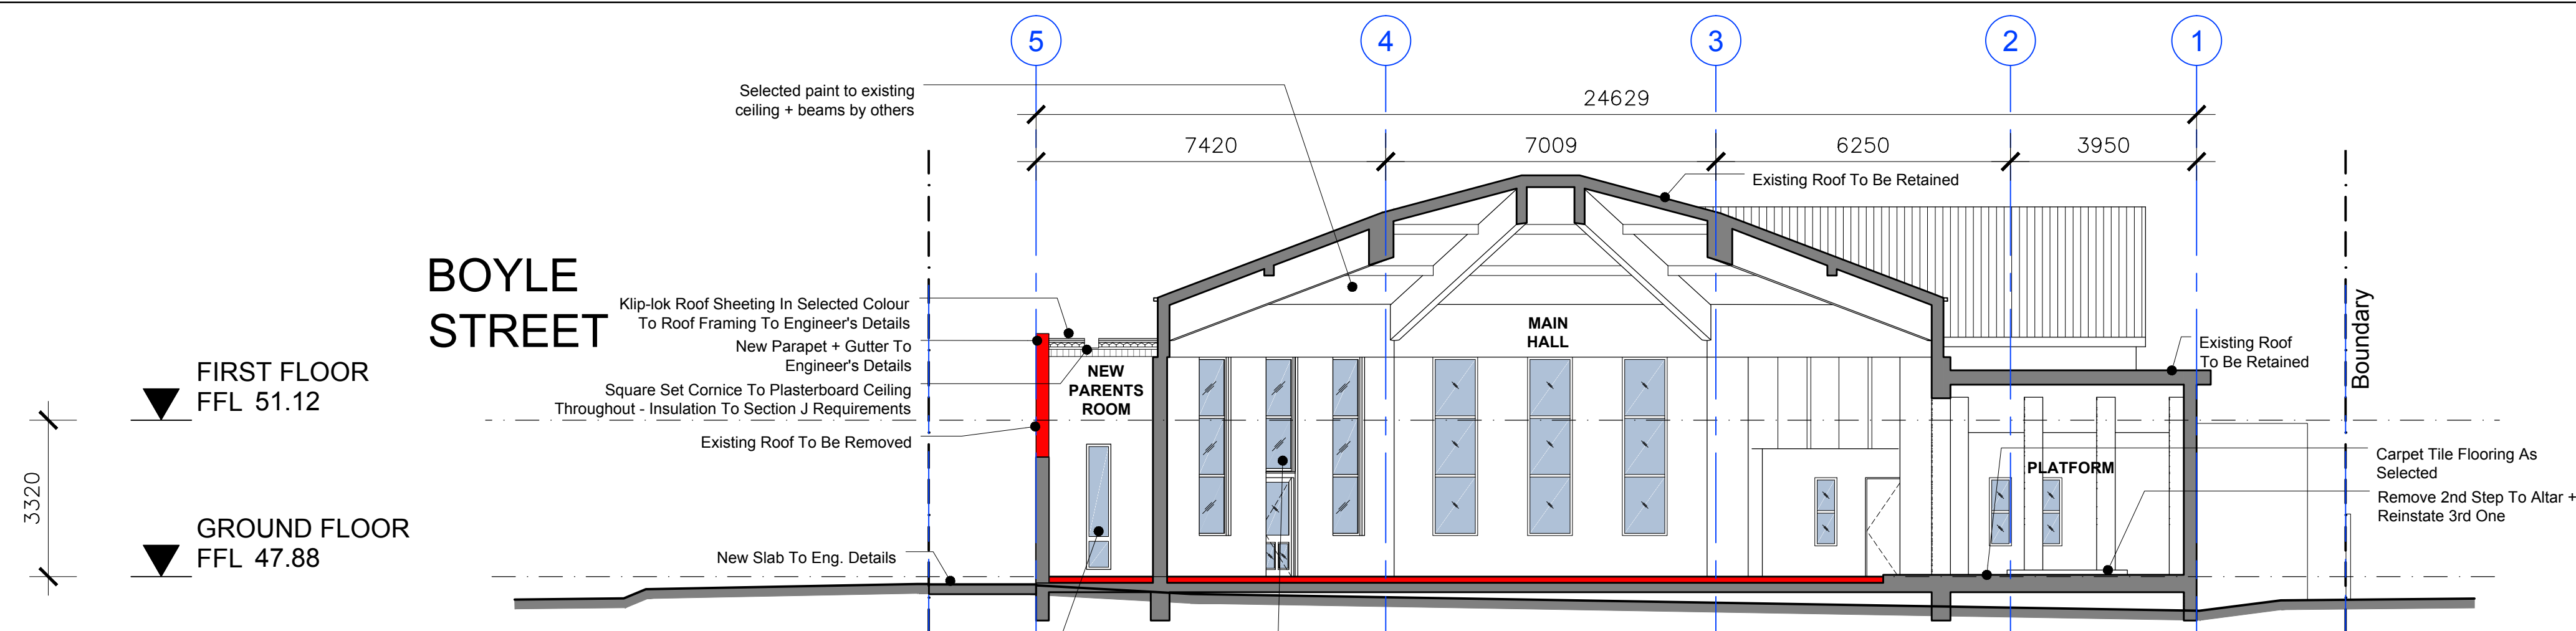

01 SECTION S2
PROPOSED
 CAD REF.: Sect 1:200

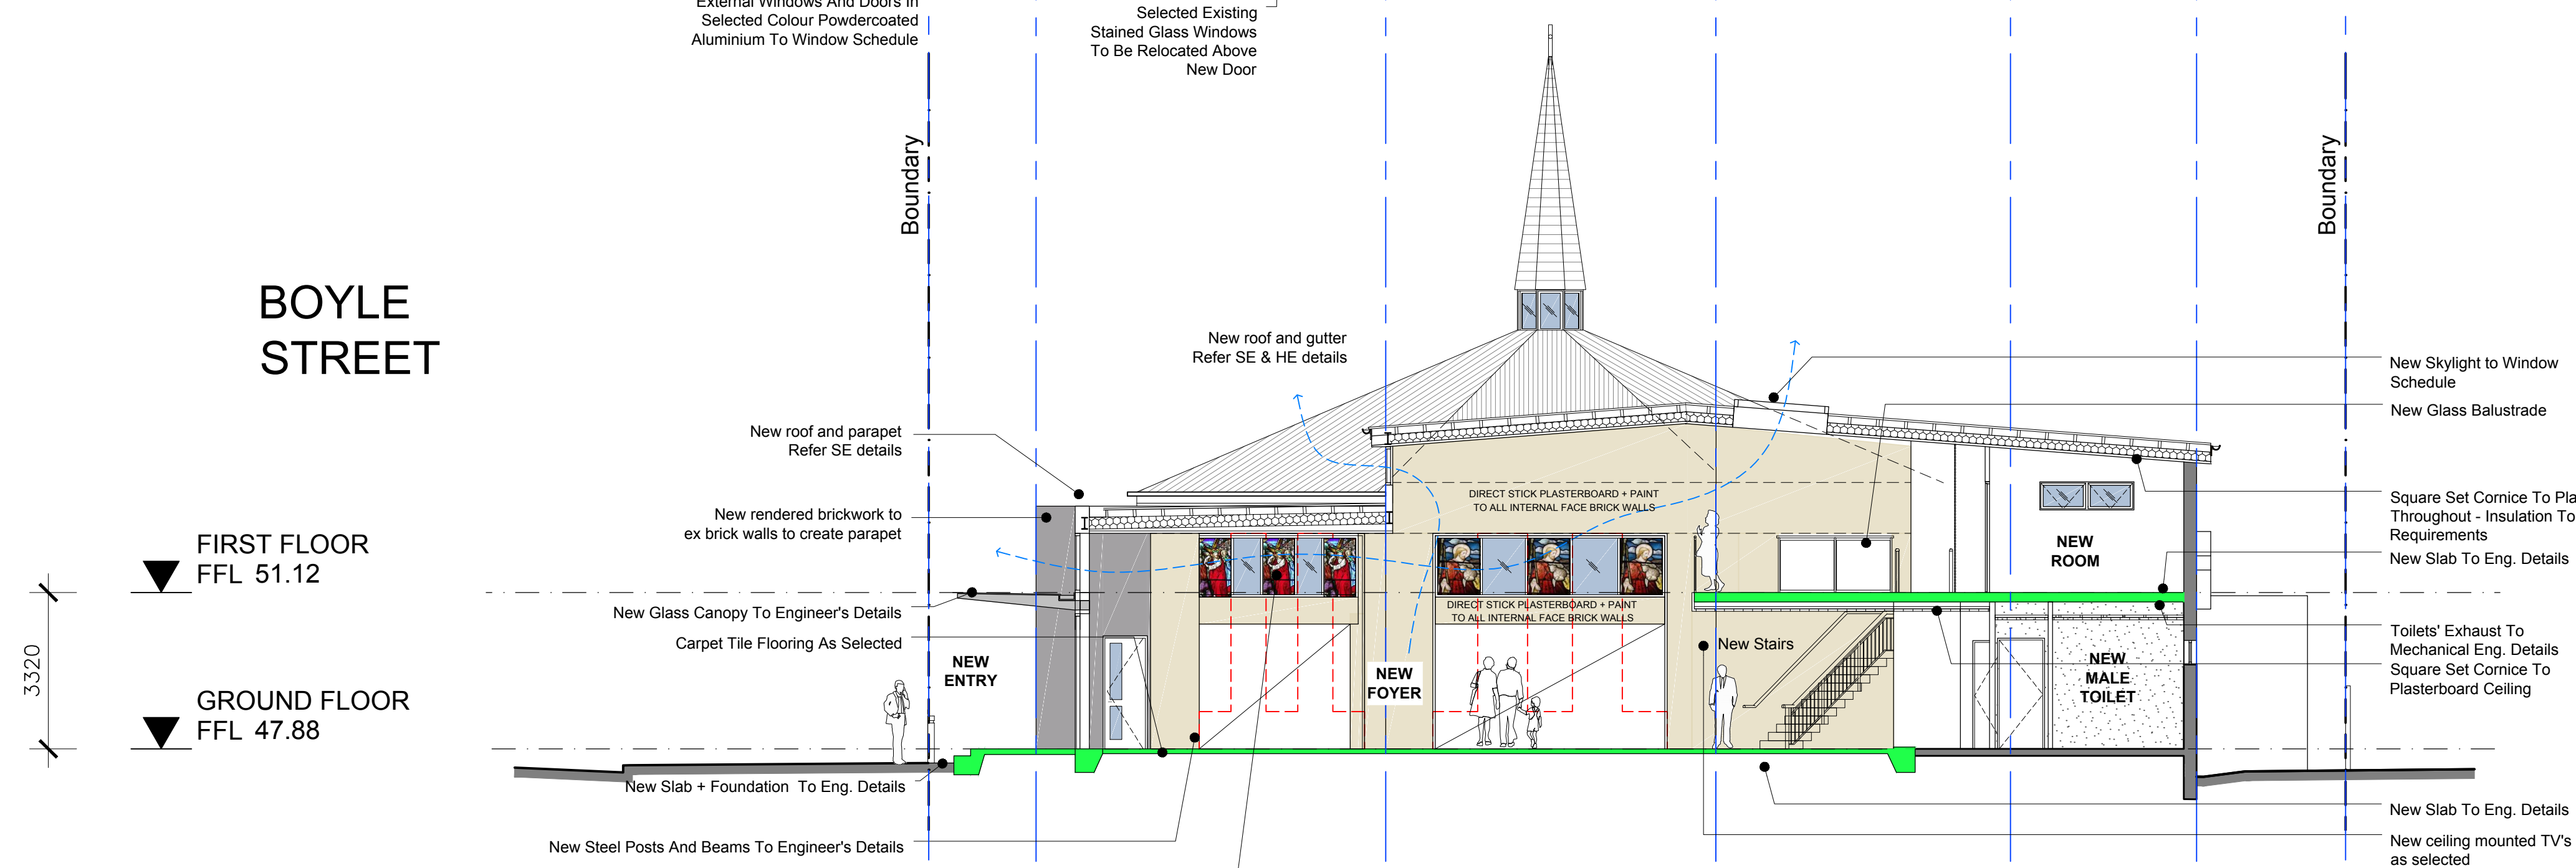

02 SECTION S4
PROPOSED
 CAD REF.: Sect 1:200

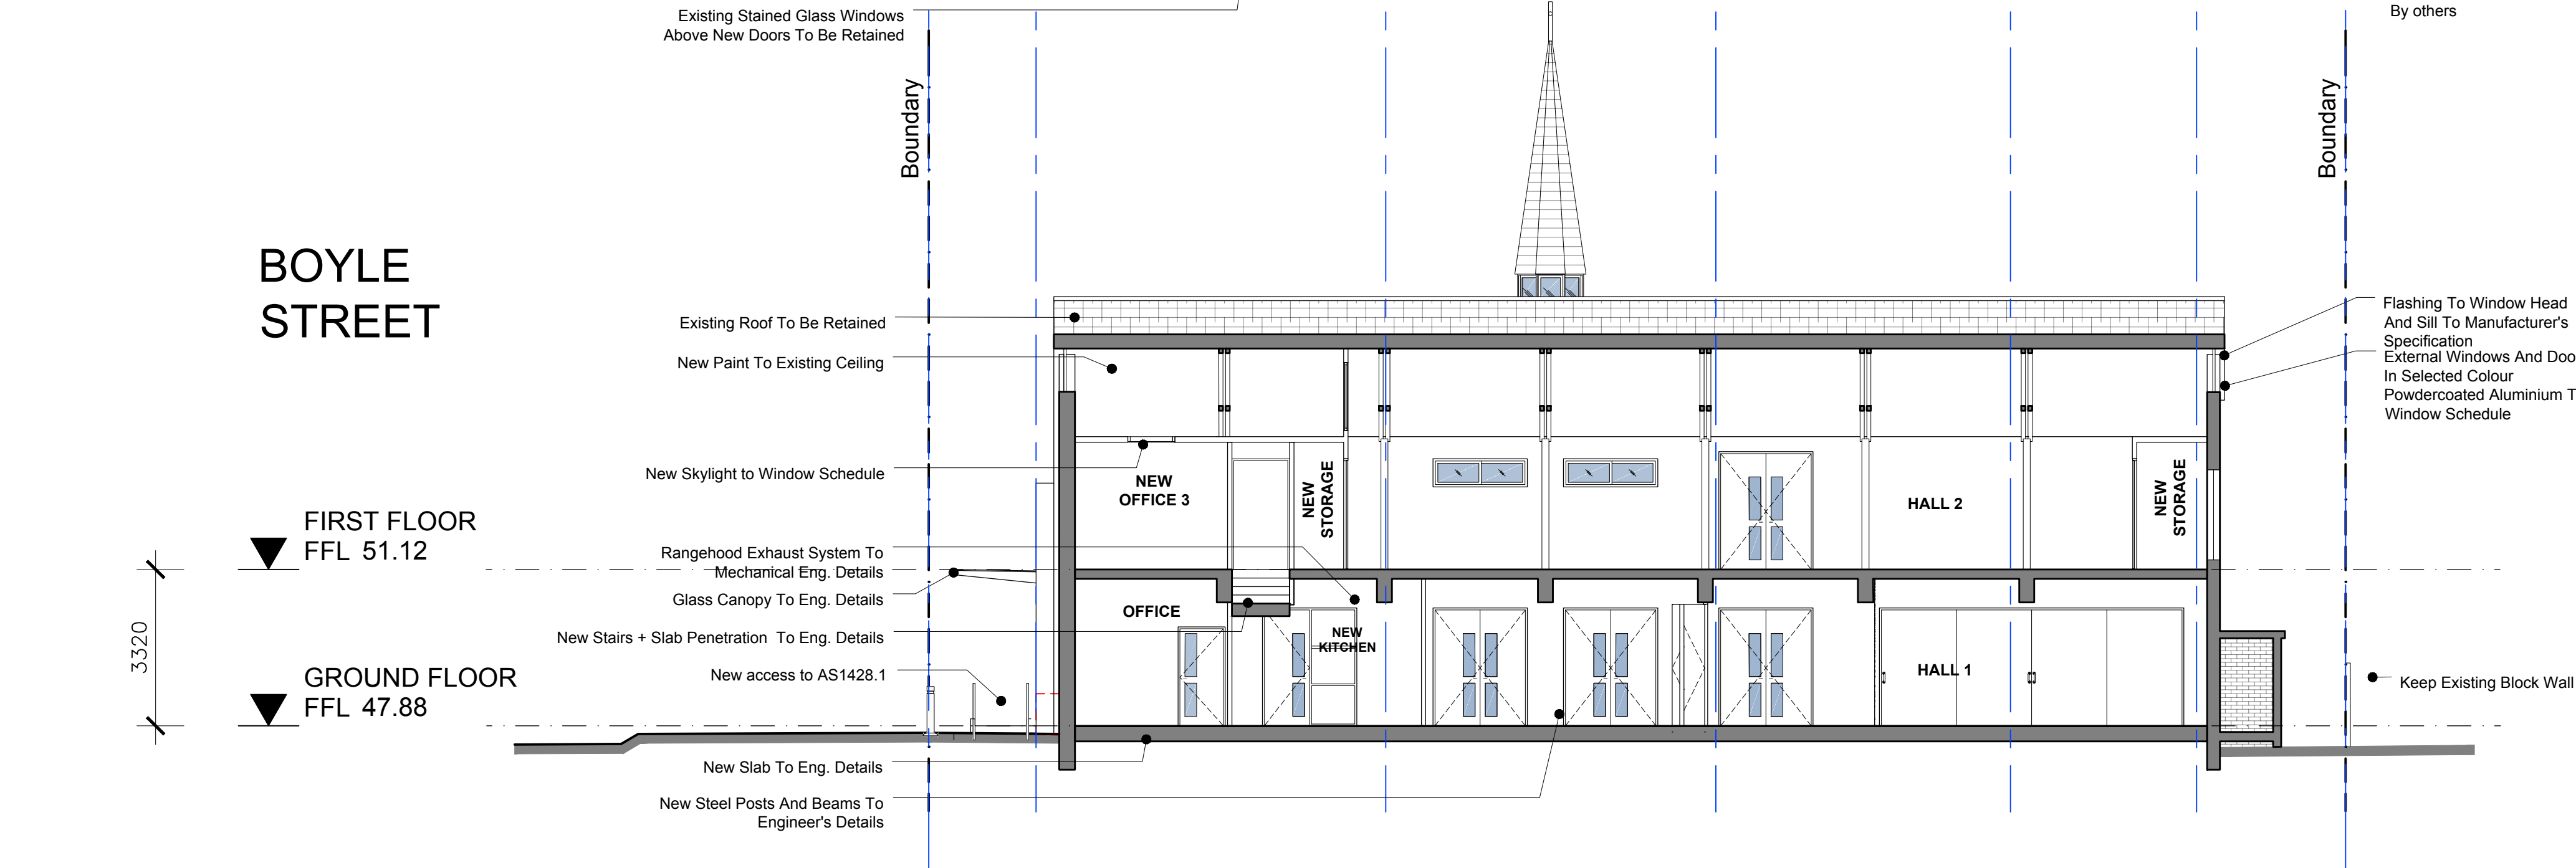

03 SECTION S6
PROPOSED
 CAD REF.: Sect 1:200


NORTHERN BEACHES COUNCIL
 THIS PLAN IS TO BE READ IN CONJUNCTION WITH
 Endorsement Date: 31/05/2018
 MOD2018/0137

Formerly drawing No 10/38 WD 301/302 by
 mackenzie architects international 15-03-2017

www.hallarchitects.com.au


Trevor Hall Architects
 NSW ARB 6438
 36 Rawson Street
 Newtown NSW 2042
 trevor@hallarchitects.com.au
 Tel: 02 9557 6396
 Mob: 0414 575 950

Project
ALL SAINTS ANGLICAN CHURCH
 CNR SYDNEY RD & 18 BOYLE ST, BALGOWLAH 2093

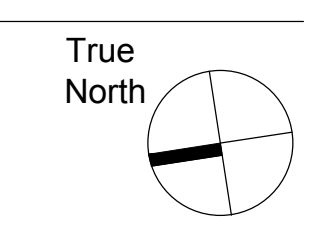

Client **MLP Co - Paddy O'Halloran**
 Project type **Additions & Alterations to 2 Churches**


Date **March 2018**
 Drawing Number **17-19 /A /21**
 Scale **1:200**
 Revision **s96**

 

© Copyright Trevor Hall Architects

Revisions

Rev.	Description	Date
00	Client Review	xx-xx-17
01	Client Review	12-03-18
s96	s96 Application	20-03-18

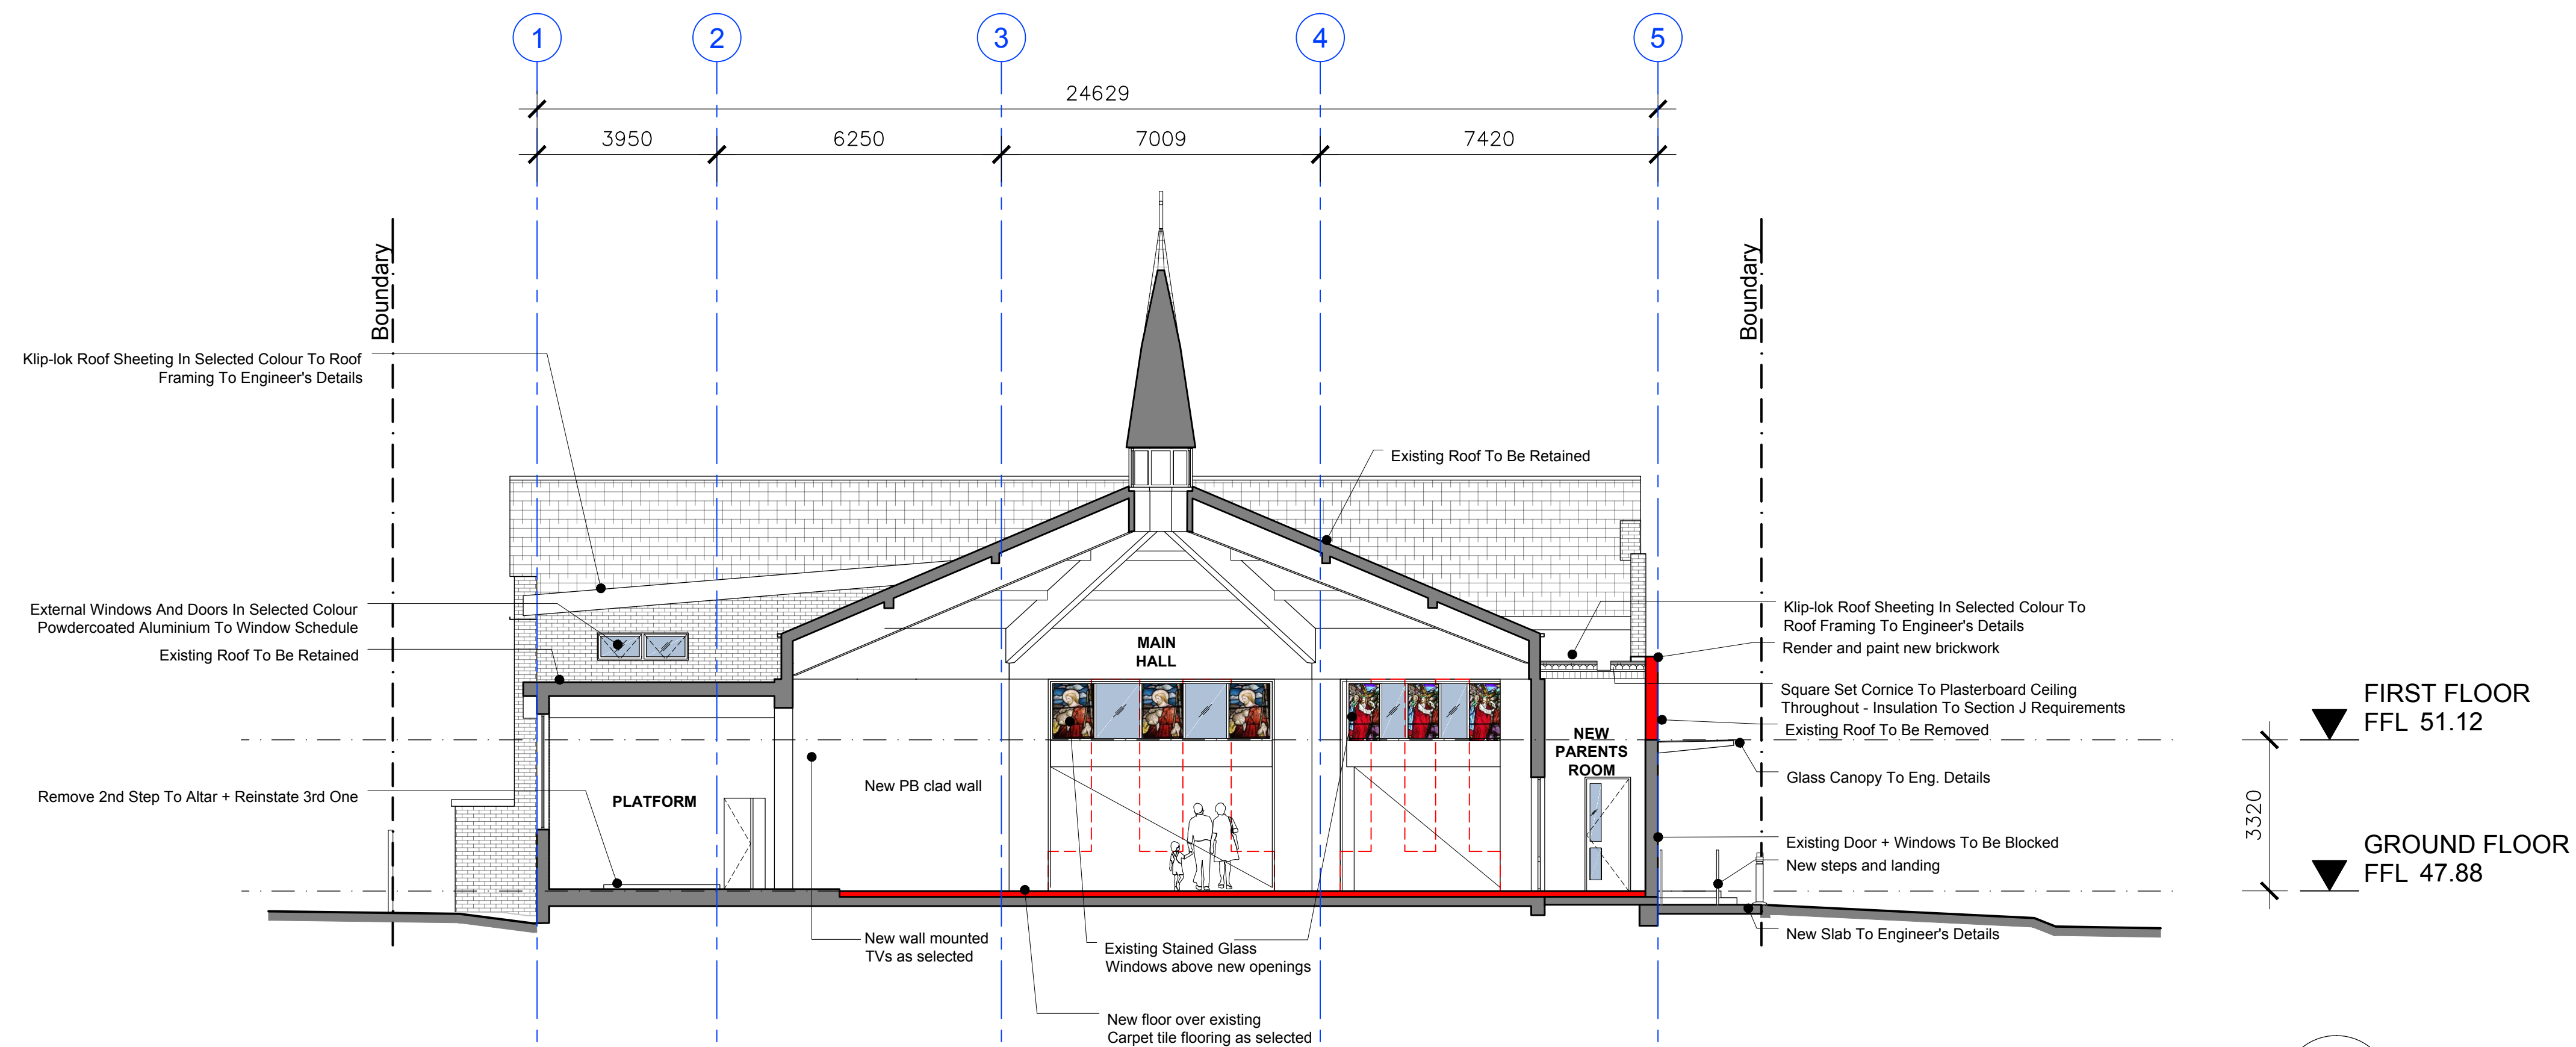


FIRST FLOOR
FFL 51.12

GROUND FLOOR
FFL 47.88

01 SECTION S3
- PROPOSED
CAD REF.: Sect

1:200

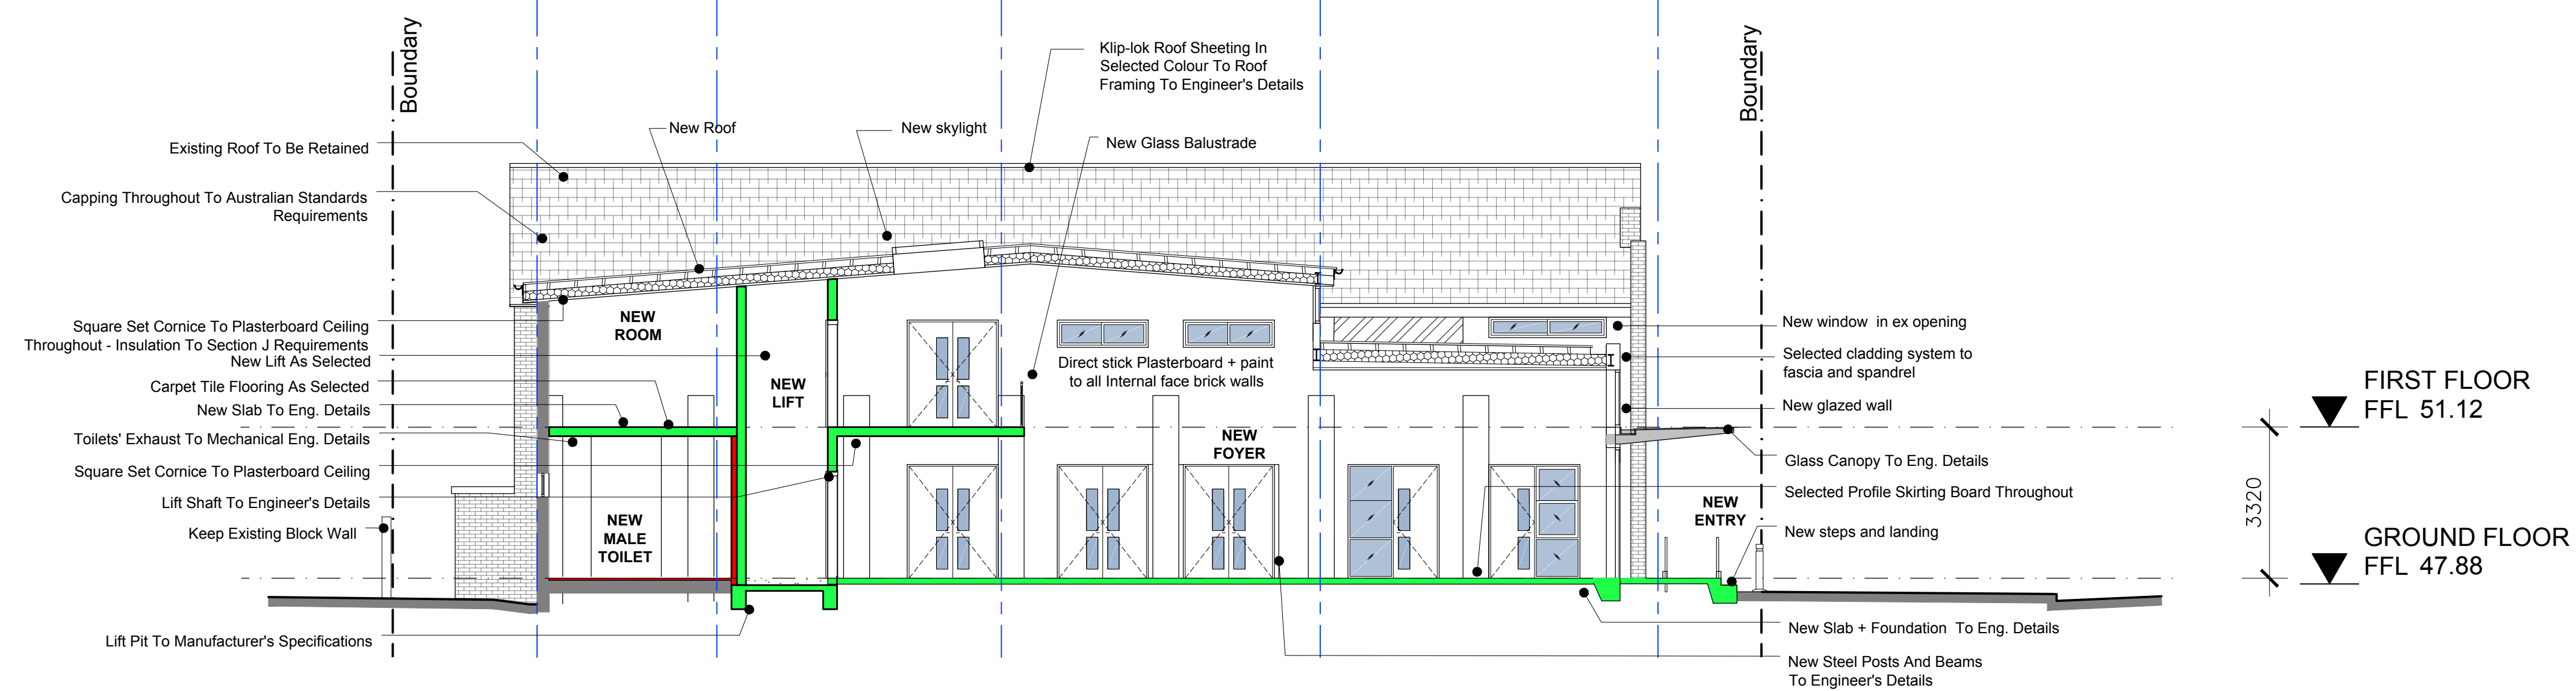

FIRST FLOOR
FFL 51.12

GROUND FLOOR
FFL 47.88

02 SECTION S5
- PROPOSED
CAD REF.: Sect

1:200

NORTHERN BEACHES
COUNCIL
THIS PLAN IS TO BE READ IN
CONJUNCTION WITH
Endorsement Date: 31/05/2018
MOD2018/0137

Formerly drawing No 10/38 WD 301/302 by
mackenzie architects international 15-03-2017

www.hallarchitects.com.au

Trevor Hall Architects

NSW ARB 6438

36 Rawson Street
Newtown NSW 2042

Tel: 02 9557 6396


trevor@hallarchitects.com.au

Mob: 0414 575 950

Project

ALL SAINTS ANGLICAN CHURCH
CNR SYDNEY RD & 18 BOYLE ST, BALGOWLAH 2093

True
North

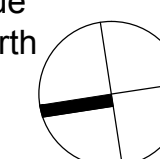

Client

MLP Co - Paddy O'Halloran

Project type

Additions & Alterations to 2 Churches

Date

March 2018

Scale

1:200

Drawing Number

17-19 /A /22

Revision

s96

0 1 2 10m A3 = 1:200
A1 = 1:100