


WASTE MANAGEMENT PLAN

To be read in conjunction with "Construction & Site Waste Management Plan", prepared by Casey Brown Architecture, 29.11.2017




Rev.	Name	Notes	Date	Reviewed
A	WASTE AND EROSION		12/12/2017	

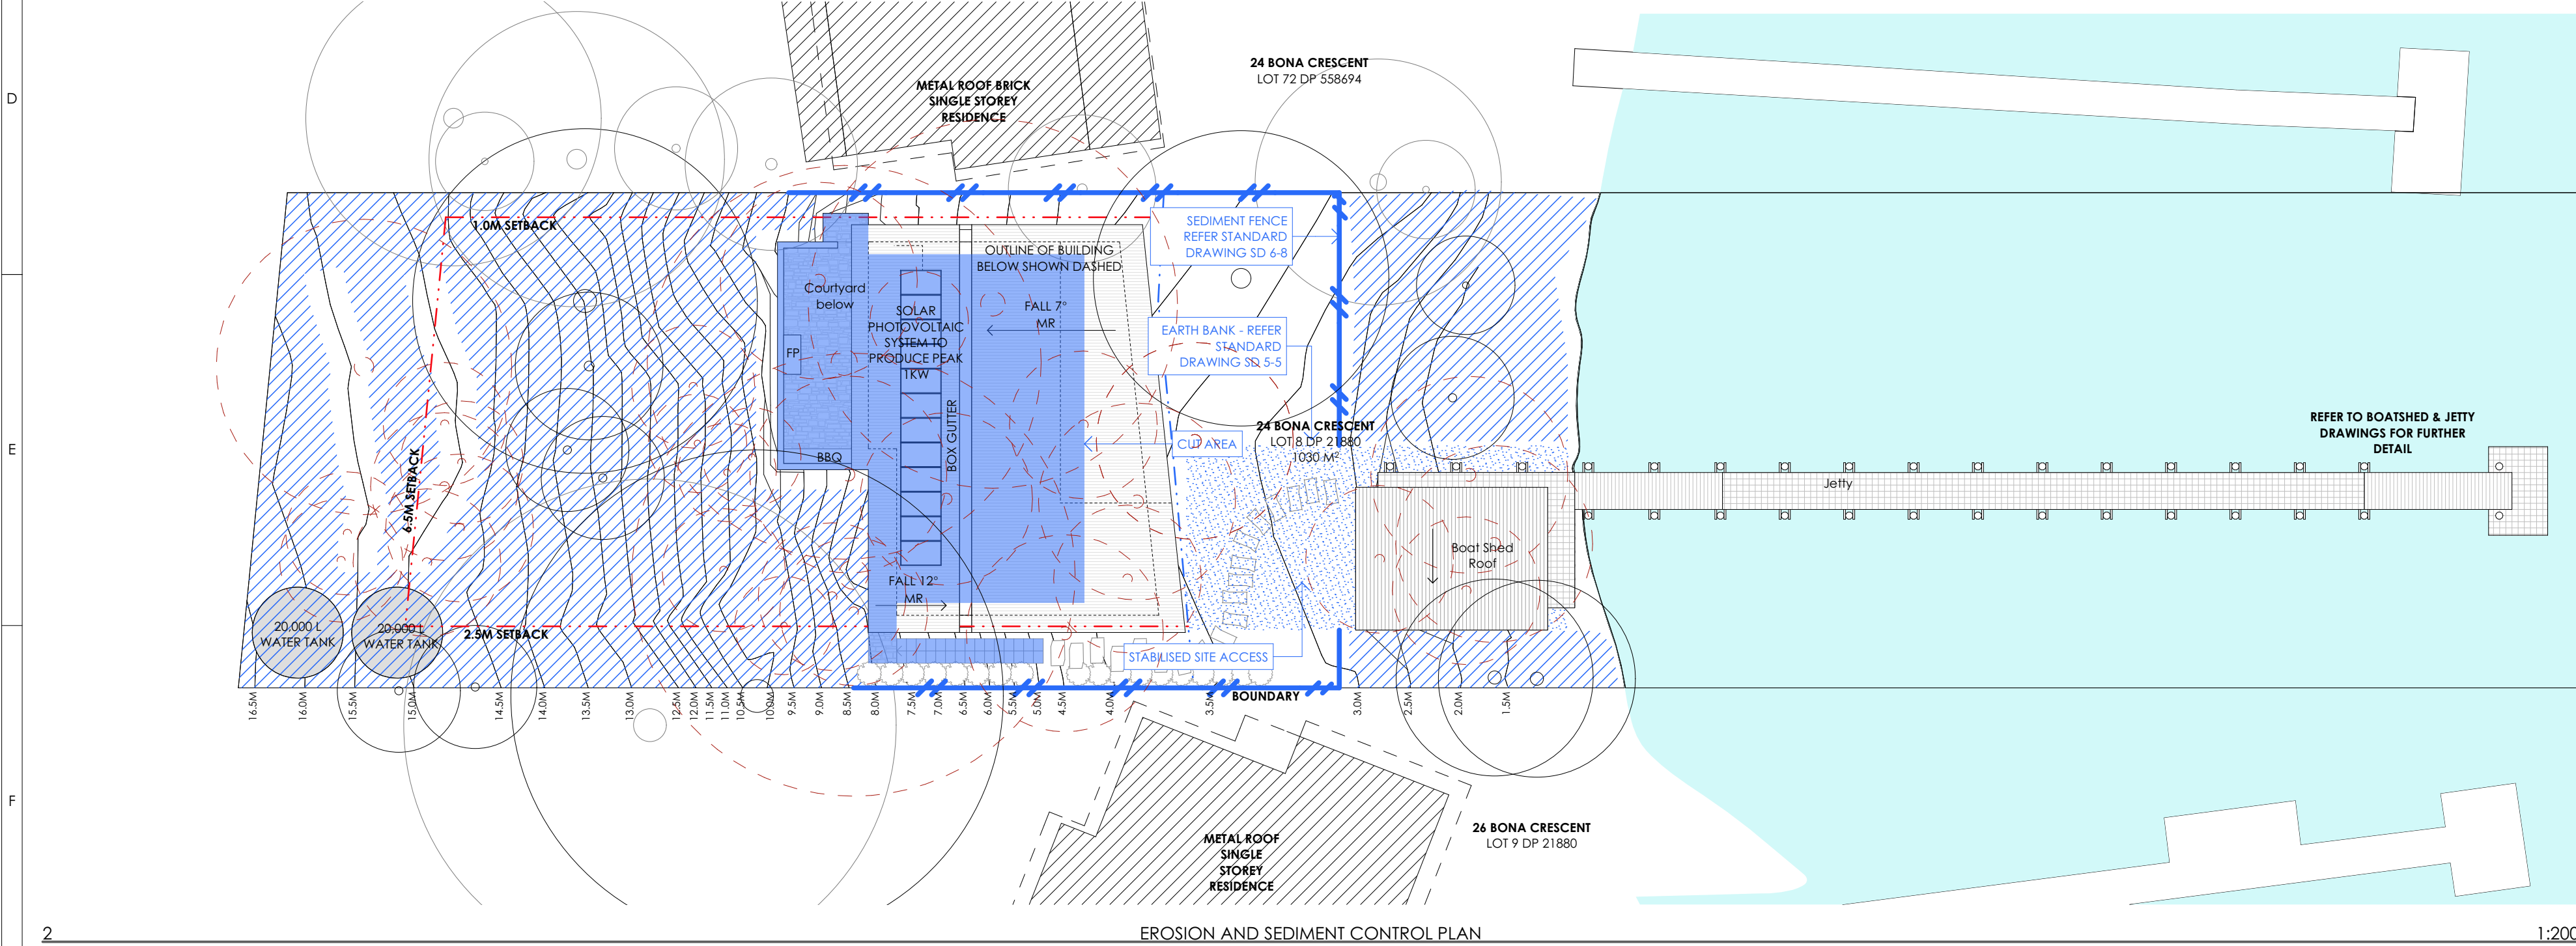

EROSION AND SEDIMENT CONTROL PLAN LEGEND

- STABILISED SITE ACCESS REFER SD 6-14
- UNDISTURBED AREA
- CUT AREA
- SEDIMENT FENCE REFER SD 6-8

LEGEND		
	EXISTING TREE	
	TREE TO BE REMOVED	
FC	FIBRE CEMENT SHEET	
MR	CORRUGATED METAL ROOF	
D	DOOR	
W	WINDOW	
LW	LOUVRE WINDOW	
TB	TIMBER BOARDS	
ST	SANDSTONE	
CT	CURTAIN	
B	CONCRETE BLOCKWORK	
FG	FIBREGLASS GRATING (MINIMESH)	
BUILDERS/ CONTRACTORS ARE TO VERIFY ALL DIMENSIONS PRIOR TO COMMENCEMENT OF SITE WORK OR OFF-SITE FABRICATION. ALL SHOP DRAWINGS ARE TO BE SUBMITTED TO THE PROJECT MANAGER, AND MANUFACTURE SHALL NOT COMMENCE UNTIL RETURN OF UNANIMATED SHOP DRAWINGS. FIGURED DIMENSIONS ARE TO BE READ IN PREFERENCE TO SCALED.		
Land Surveyor CMS SURVEYORS PO BOX 463 Dee Why NSW 2099 P: 02 9971 4802	Hydrographic Surveyor ADAM CLEER 58 KIVIM AVENUE AVALON NSW 2107 P: 02 9916 4111	Planner DENIS FISH PLANNING SERVICES 15 EDWARD AVENUE POTTSVILLE NSW 2489 PO BOX 35 NEWPORT BEACH NSW 2106 P: 02 9997 4101 F: 02 9940 0217
Flora and Fauna Consultant KURTIE LINDSAY NARLA ENVIRONMENTAL PO BOX 406 MORVA VALE NSW 1640 P: 02 99861295	Arborist KYLE HILL GROWING MY WAY TREE SERVICES PO BOX 35 NEWPORT BEACH NSW 2106 P: 02 9997 4101 F: 02 9940 0217	
Architects 		

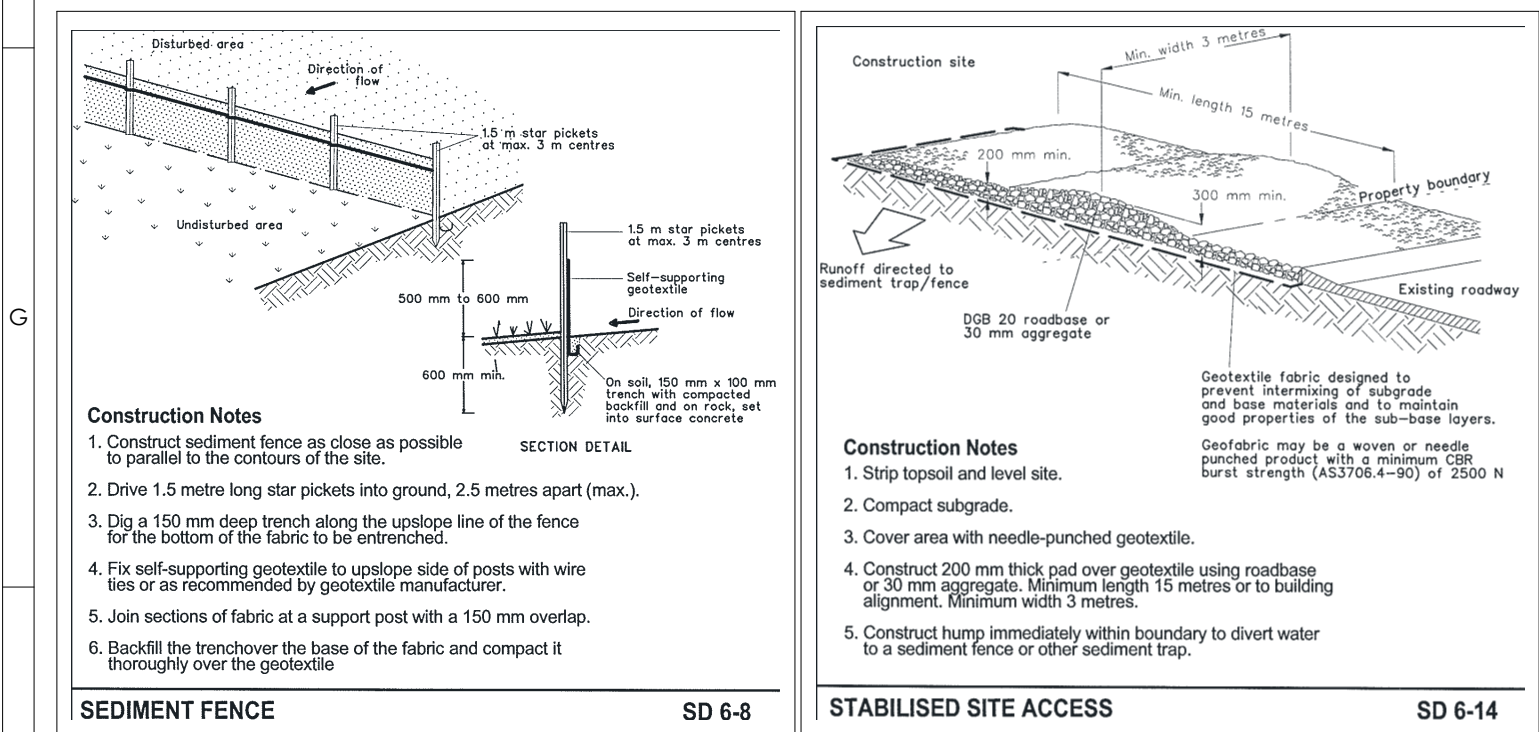

SEDIMENT FENCE	SD 6-8	STABILISED SITE ACCESS	SD 6-14
-----------------------	---------------	-------------------------------	----------------

Project Bona Crescent 24 Bona Crescent, Morning Bay	
Drawing Title WASTE MANAGEMENT AND SEDIMENT AND EROSION CONTROL PLAN	
Drawing No. SD1.01	Revision No. A
Plot Date 18/12/2017	Project No. C9216
Scale 1:200, 1:1 @ A1	
Reviewed	Approved
© COPYRIGHT: Casey Brown Architecture Pty. Ltd. 2017 INFORMATION CONTAINED ON THIS DRAWING IS THE COPYRIGHT OF CASEY BROWN ARCHITECTURE PTY. LTD. COPIING OF THIS DRAWING OR PART WITHOUT WRITTEN PERMISSION INFRINGES COPYRIGHT.	