



11/02/14

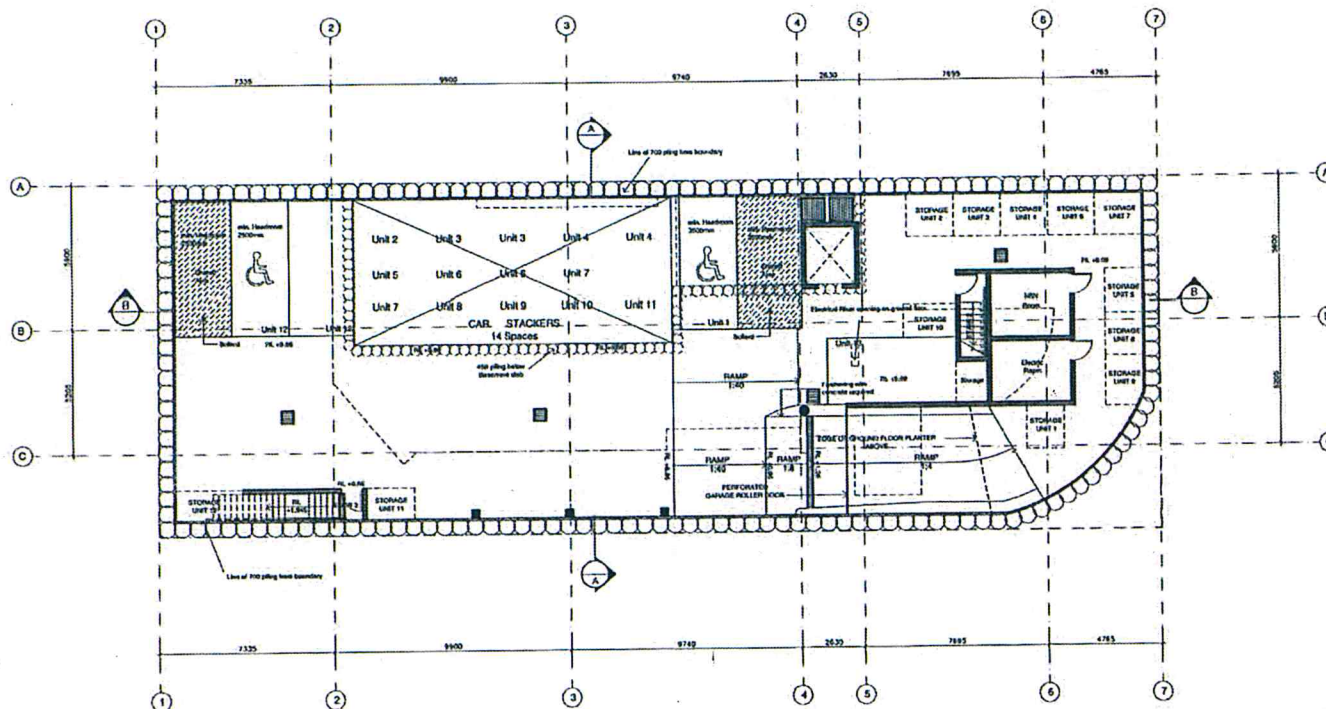

These plans relate to Development
Consent No. 36710-516(AA)-PS
The plans are NOT for construction.

Basement Plan
1:200 (on A3)


DESIGN CUBICLO Pty Ltd Address: 44 Scotch Street North Manly NSW 1586 Tel: 9583 2778 Fax: 9583 3242 Email: info@designcubicle.com.au Web: www.designcubicle.com.au ABN: 47 116 816 333		PROPOSED RESIDENTIAL DEVELOPMENT 46 VICTORIA PARADE MANLY 1:200	
DATE: 21.05.14	BY: JPB	DATE: DEC 12	BY: JPB

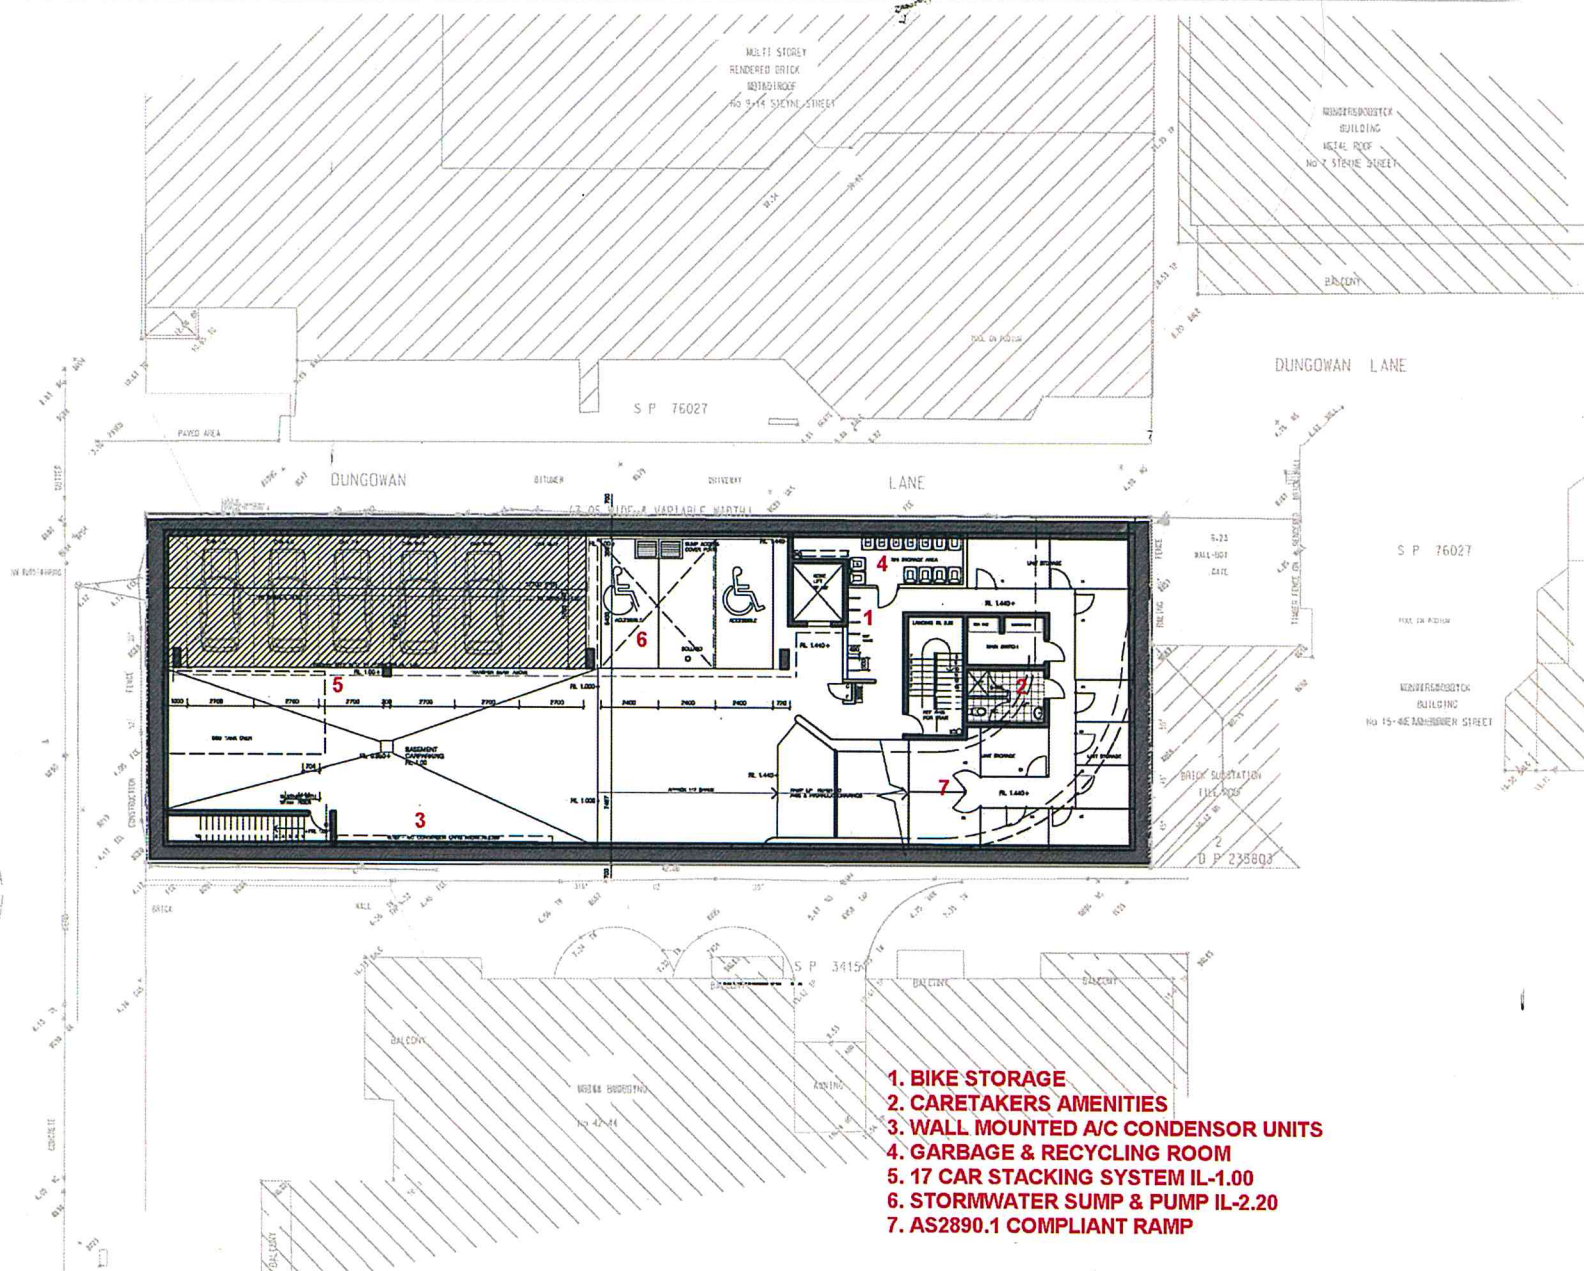

- 1. BIKE STORAGE
- 2. CARETAKERS AMENITIES
- 3. WALL MOUNTED A/C CONDENSOR UNITS
- 4. GARBAGE & RECYCLING ROOM
- 5. 17 CAR STACKING SYSTEM IL-1.00
- 6. STORMWATER SUMP & PUMP IL-2.20
- 7. AS2890.1 COMPLIANT RAMP

arc 90 Pitt Street Sydney NSW 2000 +61 2 92230250 f +61 2 92230263 e info@arc.com.au		MANLY OWNERS GROUP 46 Victoria Parade, Manly 2095	
Residential Development @ VICTORIA PARADE, MANLY, NSW		BASEMENT PLAN	
S96 2019 1:200 @ A3		2424- A099	
FOR APPROVAL		B	

11/10/2014

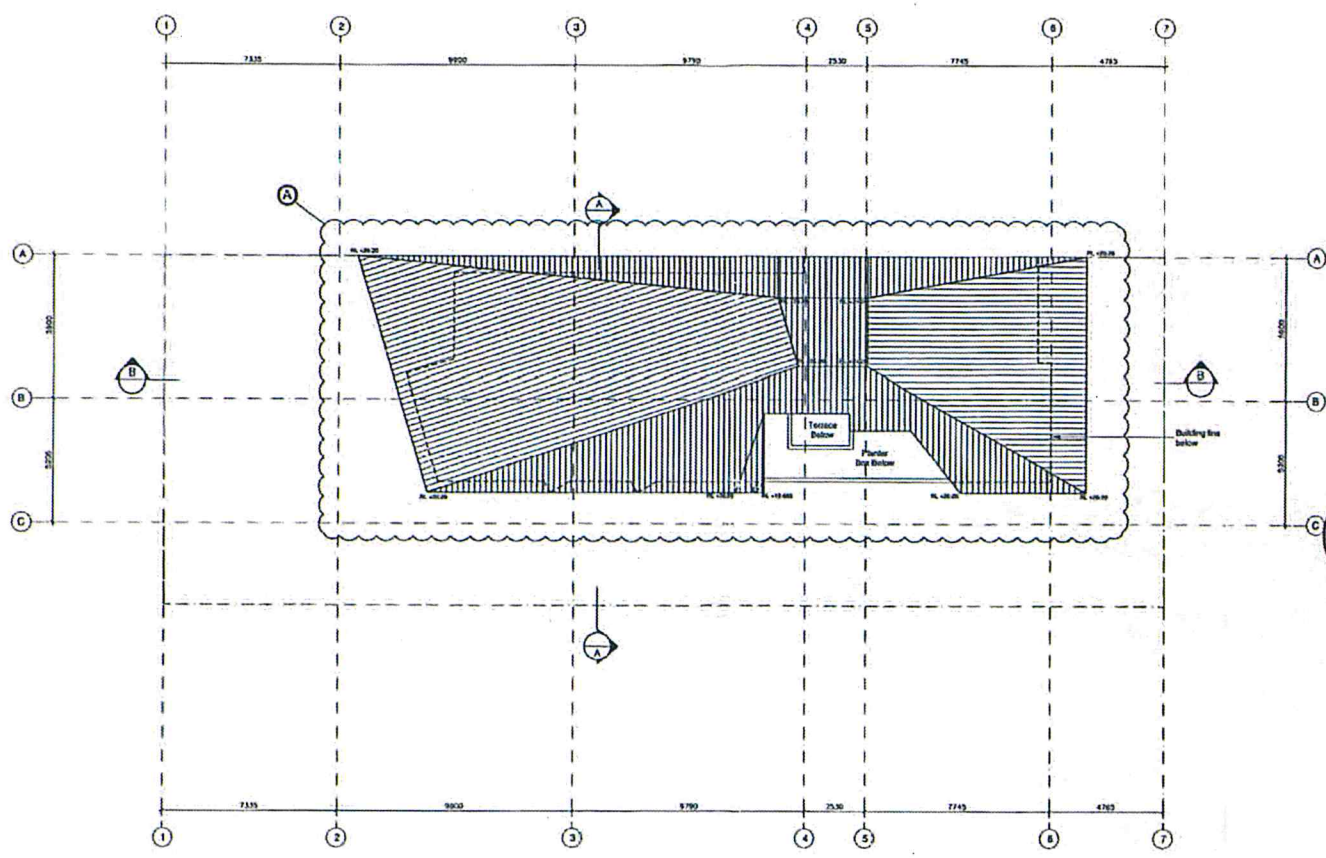

Determined by
Manly Independent
Assessment Panel


DA# 367/2010 (S96)
Date: 21/3/14



These plans relate to Development
Consent No. 367/10-S96(AA)-P3
The plans are NOT for construction.


Roof Plan
1:200 (on A3)

REVISIONS		DESIGNER: Design Cubicle Pty Ltd		DATE: 21/3/14	
1	ISSUED FOR APPROVAL	21/3/14	21/3/14	21/3/14	21/3/14
2	ISSUED FOR APPROVAL	21/3/14	21/3/14	21/3/14	21/3/14
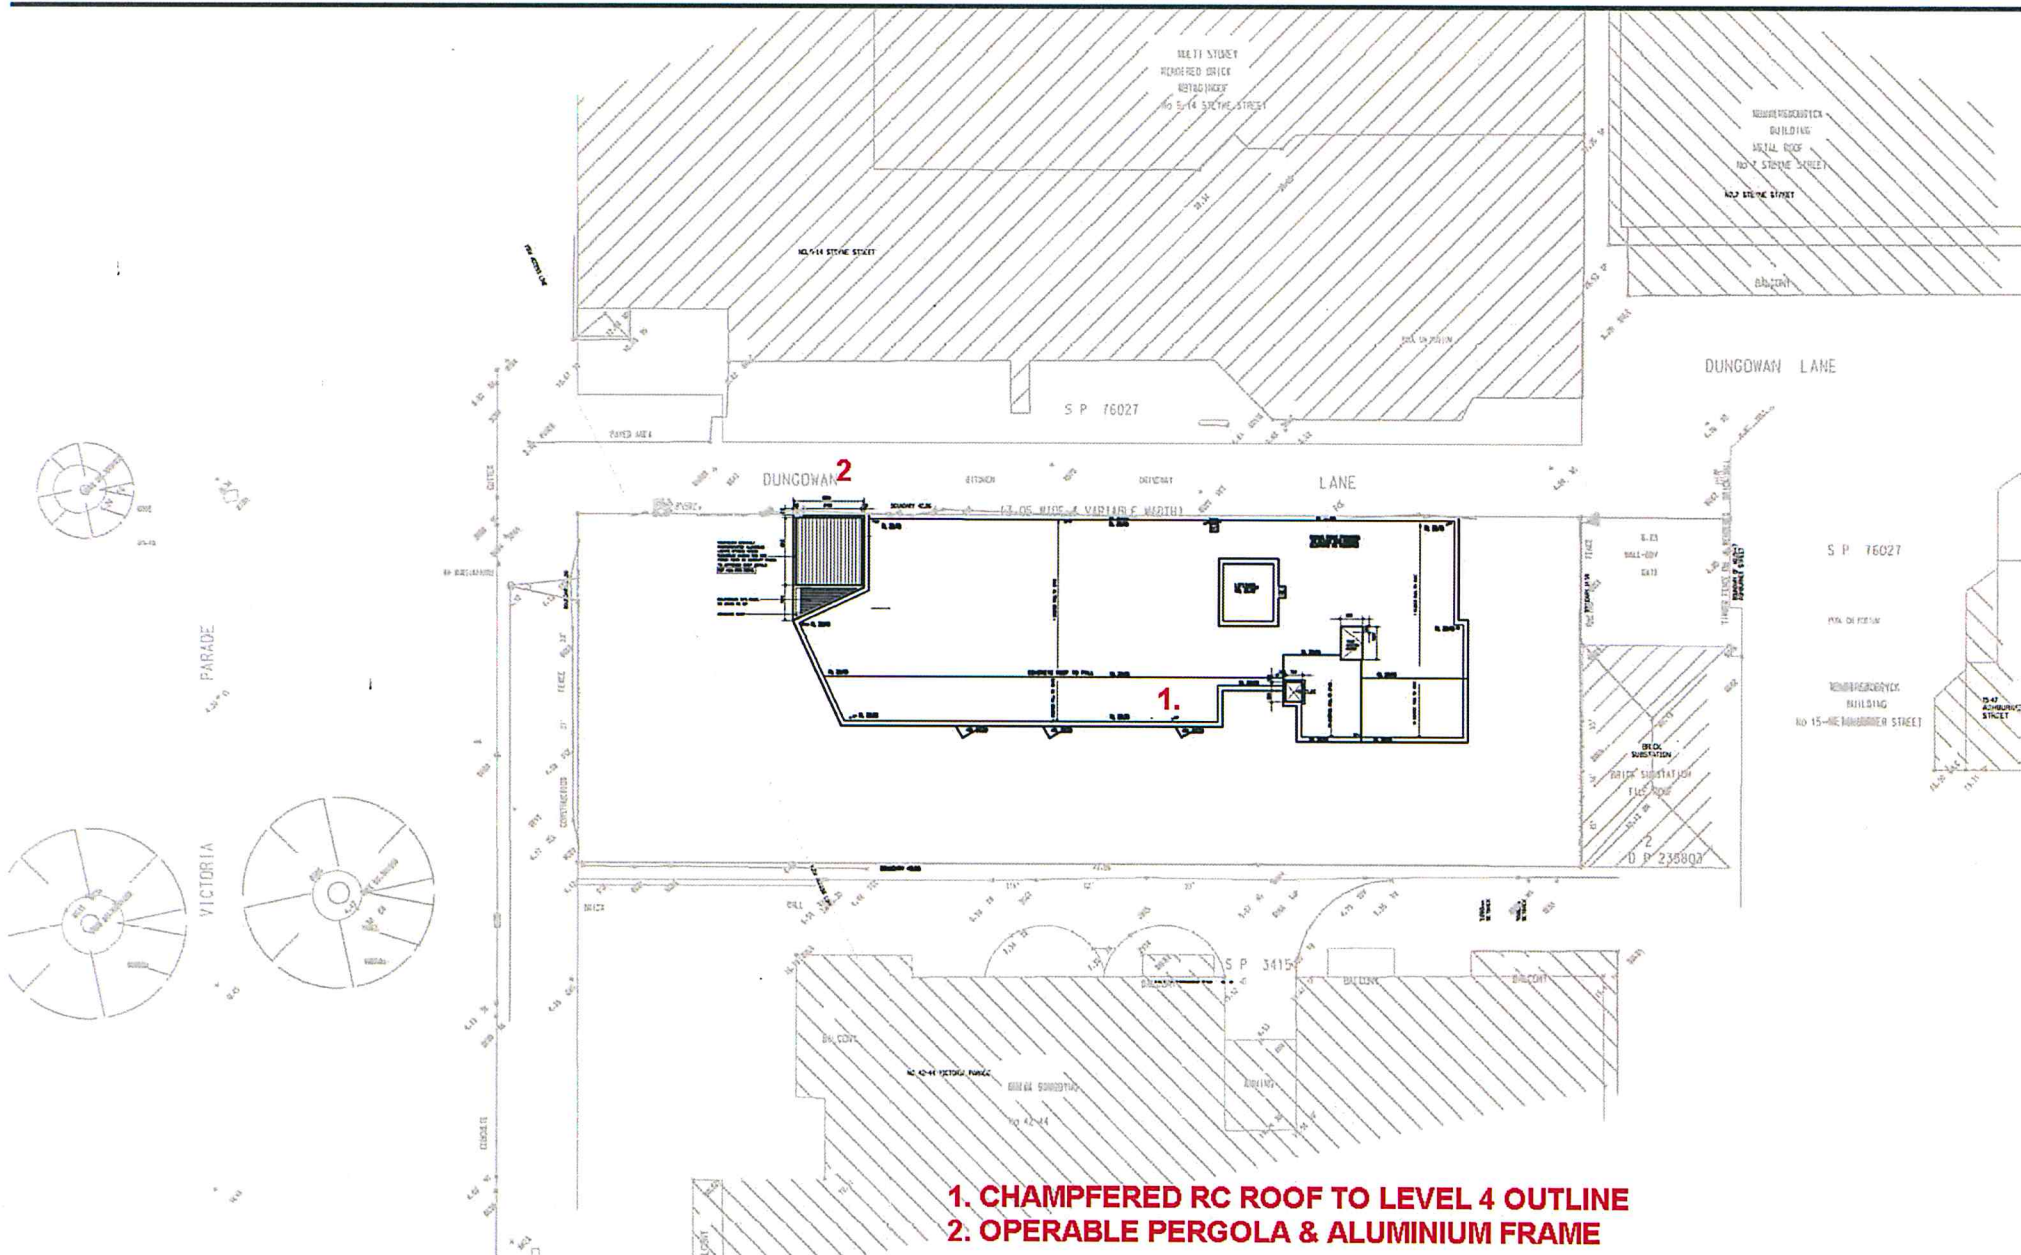


1. CHAMFERED RC ROOF TO LEVEL 4 OUTLINE
2. OPERABLE PERGOLA & ALUMINIUM FRAME

East Elevation
1:200 (on A3)

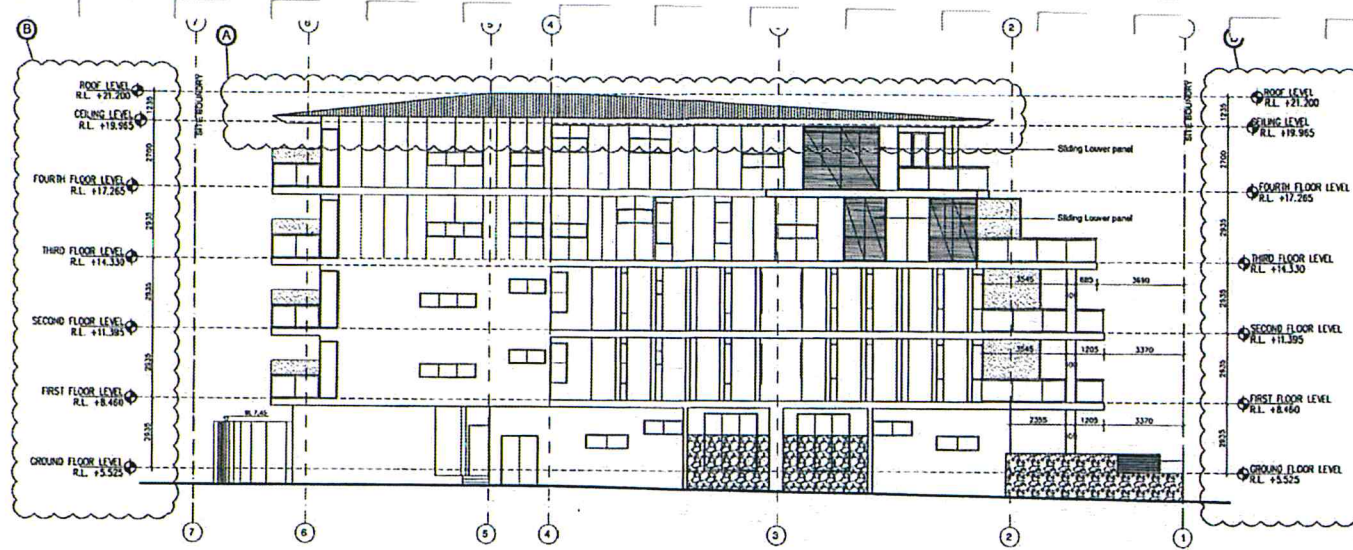

West Elevation
1:200 (on A3)

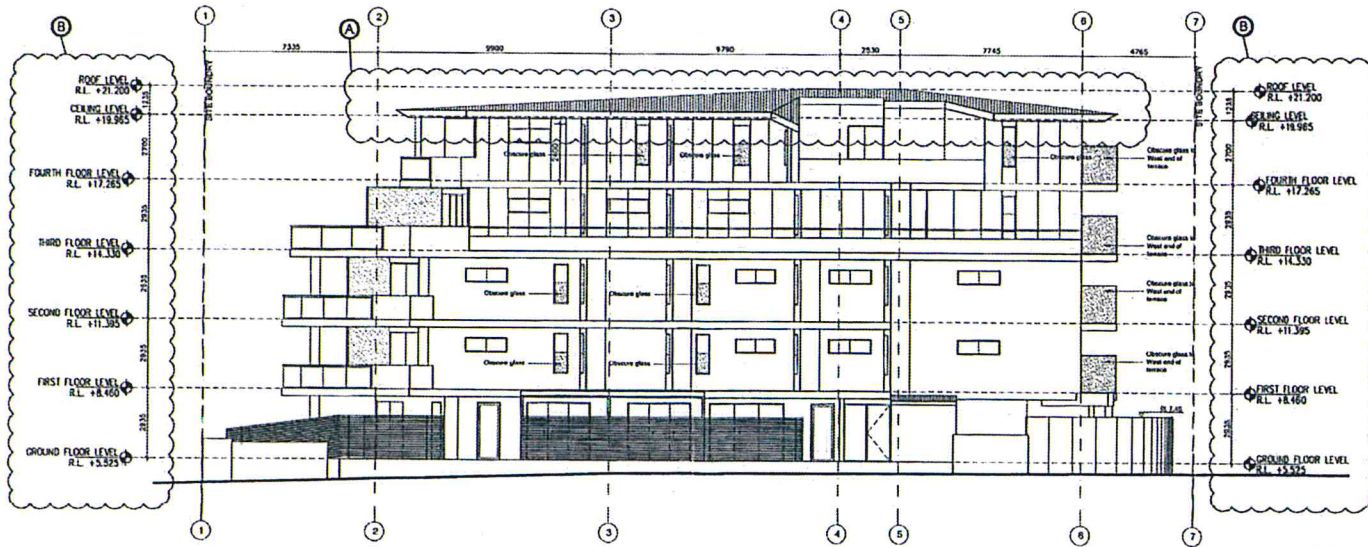

These plans relate to Development
Consent No. 367/10-996/AA-P3
The plans are NOT for construction.



DESIGNED BY: [Name] DRAWN BY: [Name] CHECKED BY: [Name] DATE: [Date]	DESIGN CUBICLE Pty Ltd Address: 44 Sand Street Manly, New South Wales 1511 NSW Tel: 9543 2778 Fax: 9543 3242 Email: info@designcubicle.com.au Web: www.designcubicle.com.au ABN: 47 116 316 333	PROPOSED RESIDENTIAL DEVELOPMENT 46 VICTORIA PARADE MANLY DATE: 13/05/2016 SHEET: 201	SCALE: 1:200
---	--	--	---------------------

CARPARK SECURITY
ROLLER SHUTTER

FLOOR TO FLOOR INCREASE
FROM 2.935 TO 3.050M (+115mm)

