


FORESTWAY

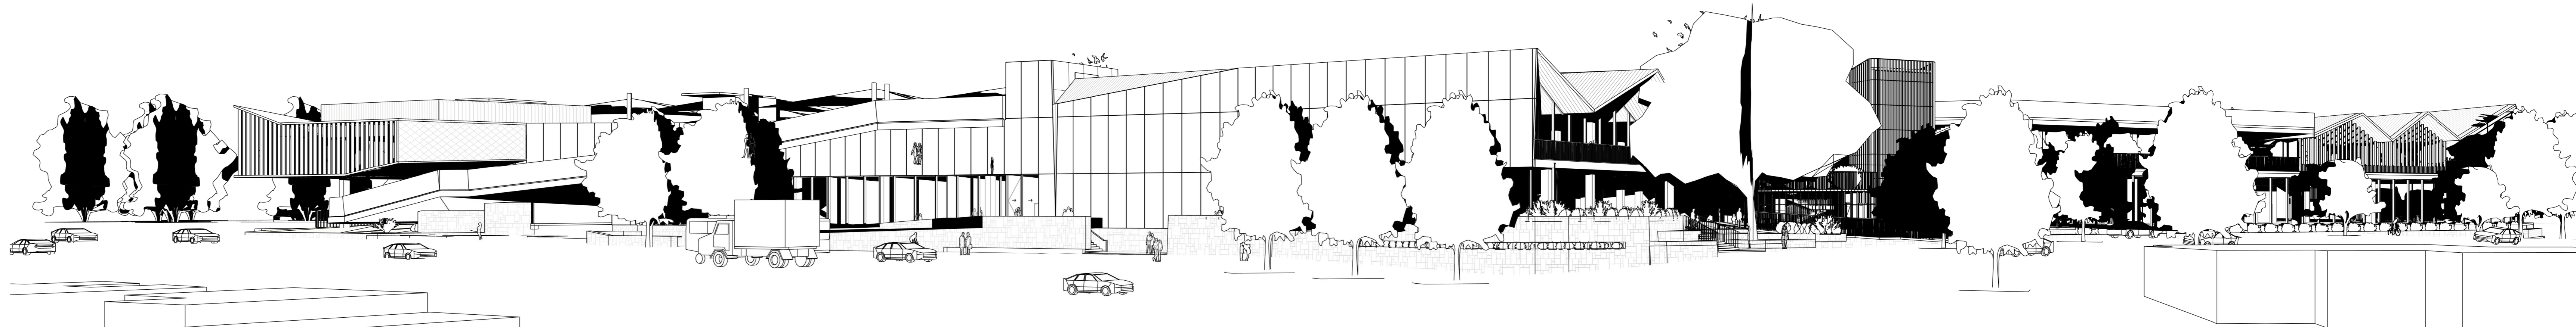

ARCHITECTURAL DRAWING LIST	
SHEET NUMBER	SHEET NAME
00 GENERAL	
ATP-00001	COVER SHEET
ATP-00101	SITE ANALYSIS
ATP-00102	SHADOW DIAGRAMS
ATP-00103	EXCAVATION & FILL PLAN
ATP-00104	PHOTO MONTAGE
05 EXISTING CONDITIONS AND DEMOLITION	
ATP-05001	SURVEY PLAN - EXISTING CONDITIONS
ATP-05002	PROPOSED SITE PLAN
ATP-05201	LEVEL GF - DEMOLITION PLAN
ATP-05202	STAGE 1 PLAN
ATP-05203	STAGE 2 PLAN
20 GA PLANS	
ATP-20001	LEVEL B2
ATP-20002	LEVEL B1
ATP-20003	LEVEL GF
ATP-20004	LEVEL 01
ATP-20005	LEVEL 02
40 GA ELEVATIONS	
ATP-40001	FORESTWAY ELEVATIONS
ATP-40002	FORESTWAY ELEVATIONS_LANDSCAPE
50 GA SECTIONS	
ATP-50001	SHEET 1
ATP-50002	SHEET 2
60 DETAIL	
ATP-60001	FORESTWAY ENTRY
ATP-60002	RUSSELL AVE ENTRY
70 SCHEDULES	
ATP-70001	AREA SCHEDULE
80 MASTER PLAN	
ATP-80001	GREEN LINK VISION

DEVELOPMENT APPLICATION
FEBRUARY 2019

NOTES:
ARCHITECTURAL DRAWINGS ARE TO BE READ IN CONJUNCTION WITH THE SPECIALIST CONSULTANTS DRAWINGS AND REPORTS.
REFER TO LANDSCAPE ARCHITECTS DRAWINGS FOR HARD AND SOFT LANDSCAPING COMPONENT.
DRAWINGS ENCOMPASS INFORMATION FOR TOWN PLANNING PURPOSES.