


STRATA ZONES
NOTE:
● FOR GENERAL NOTES AND LEGEND REFER TO COVER SHEET DH-00

LEGEND:
STW - STORM WATER FROM: EAVES GUTTER
NPCW - NOT POTABLE COLD WATER (NPCW) SUPPLY
- LAUNDRY TUBS
- WASHING MACHINE
- TOILETS FLUSHING
WS - WASTE WATER FROM:
- SHOWERS
- BASINS
- BATHS
- LAUNDRY TUBS
GRAY WATER (GW) SUPPLY:
- LANDSCAPE WATERING
- HOSE TAPS

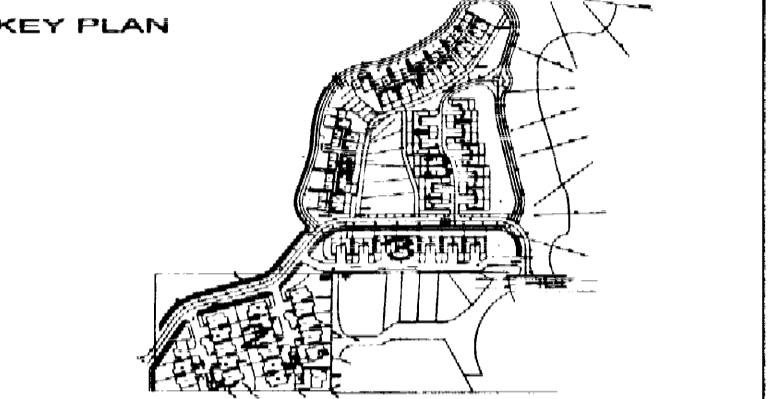

P5	REVIEW	AM	AT	20.10.04
P4	REVIEW	AM	AT	10.09.04
P3	REVIEW	AM	AT	10.09.04
P2	REVIEW	AM	AT	12.07.04
P1	PRELIMINARY ISSUE	AM	AT	17.06.04
REV	ISSUE	BY	CHKD	DATE
SCHEDULE OF REFERENCE FILES				TK QA SYSTEM
DISCIPLINE	DRG NO.	REV	REASON FOR ISSUE	
ARCHITECTURAL	PLANS Oct. 04		AUTHORISATION	
STRUCTURAL			BY:	
MECHANICAL			VERIFICATION OF LATEST AMENDMENT	
ELECTRICAL			BY:	
CIVIL	PLANS 27.09.04			

HYDRAULIC ENGINEERS:
thomsonkane
Consulting Hydraulic and Fire Engineers
281 Pacific Highway, North Sydney NSW 2060
Phone: (02) 9955 0788 Fax: (02) 9954 5532
Email: tk@thomsonkane.com.au
WWW.THOMSONKANE.COM.AU
ACN 109 803 849
THIS DRAWING IS COPYRIGHT ©

ARCHITECTS:
Denis Leech Associates P/L
350 George Street, Sydney NSW 2000
Tel: (02) 9997 7288 Fax: (02) 9997 3164

MASTER PLANNING:
Wolski, Lyncenko & Brechnock
115 Military Road, Neutral Bay NSW 2088
Tel: (02) 9953 8477 Fax: (02) 9953 8557

ELECTRICAL:
Barry Webb & Associates P/L
37 Ryde Road, Pymble NSW 2073
Tel: (02) 9418 1444 Fax: (02) 9418 1191


ENVIRONMENTAL:
WP Brown & Partners Pty Ltd
Level 2, 82 Waterloo Road
Macquarie Park NSW 2113
Tel: (02) 9900 1000 Fax: (02) 9900 1099

LANDSCAPE:
Place Planning & Design P/L
Suite 10, Norberry Terrace, 177 Pacific Hwy
North Sydney NSW 2060
Tel: (02) 9959 5021 Fax: (02) 9959 5802


PROJECT:
PROPOSED RESIDENTIAL SUBDIVISION - 5 WARRIEWOOD VALLEY, WARRIEWOOD NSW

TITLE: HYDRAULIC SERVICES
TYPICAL HOUSE TYPE 1 A STORMWATER SERVICE


SCALE:	PROJECT No:	CAD REF:
1:100	4733-1H	T: TKNEW/
DATE:	DRAWING NUMBER	REVISION
JULY '04	H-07	P5
DRAWN BY:		
CHKD BY:	AT	

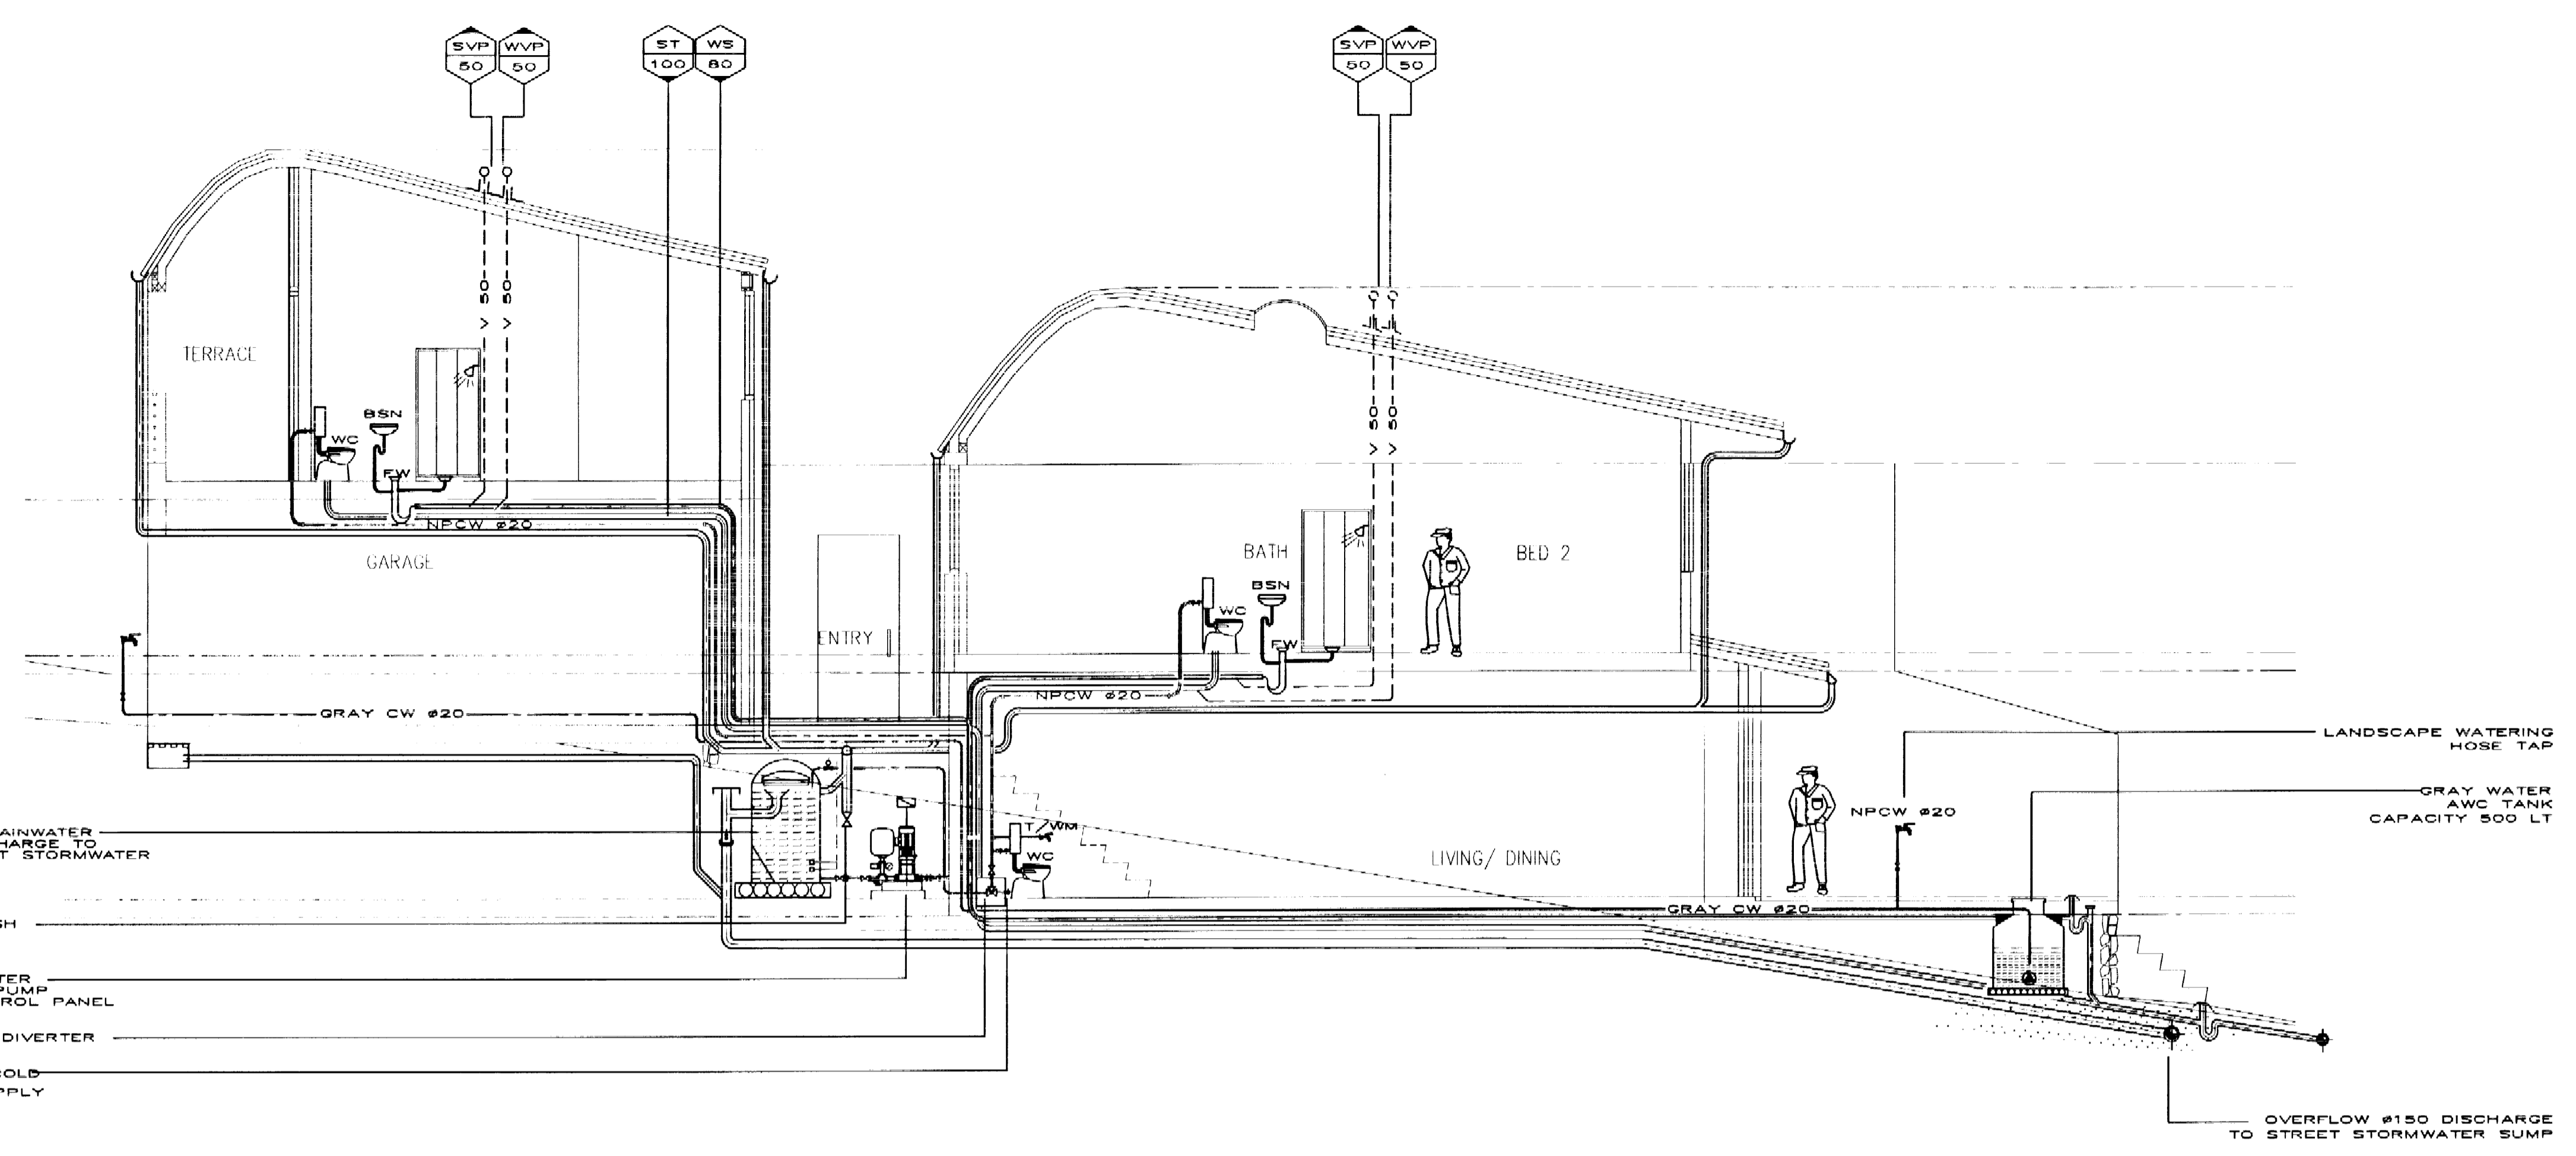


SECTION
SCALE 1:50

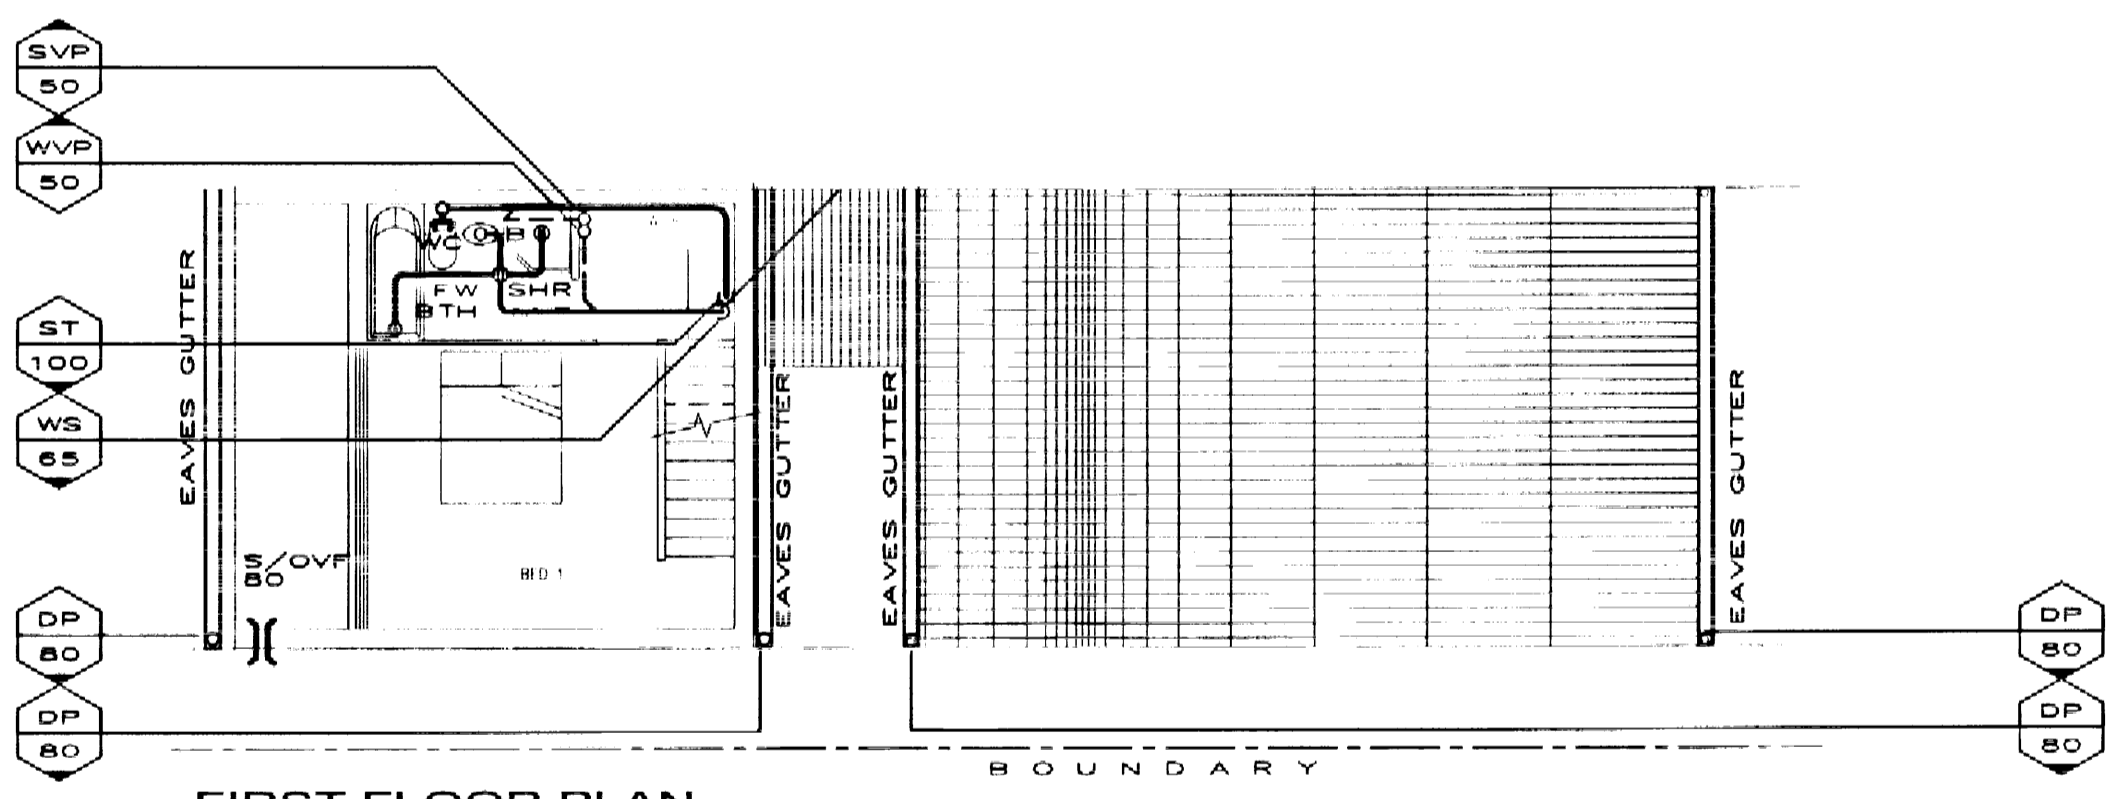


FIRST FLOOR PLAN

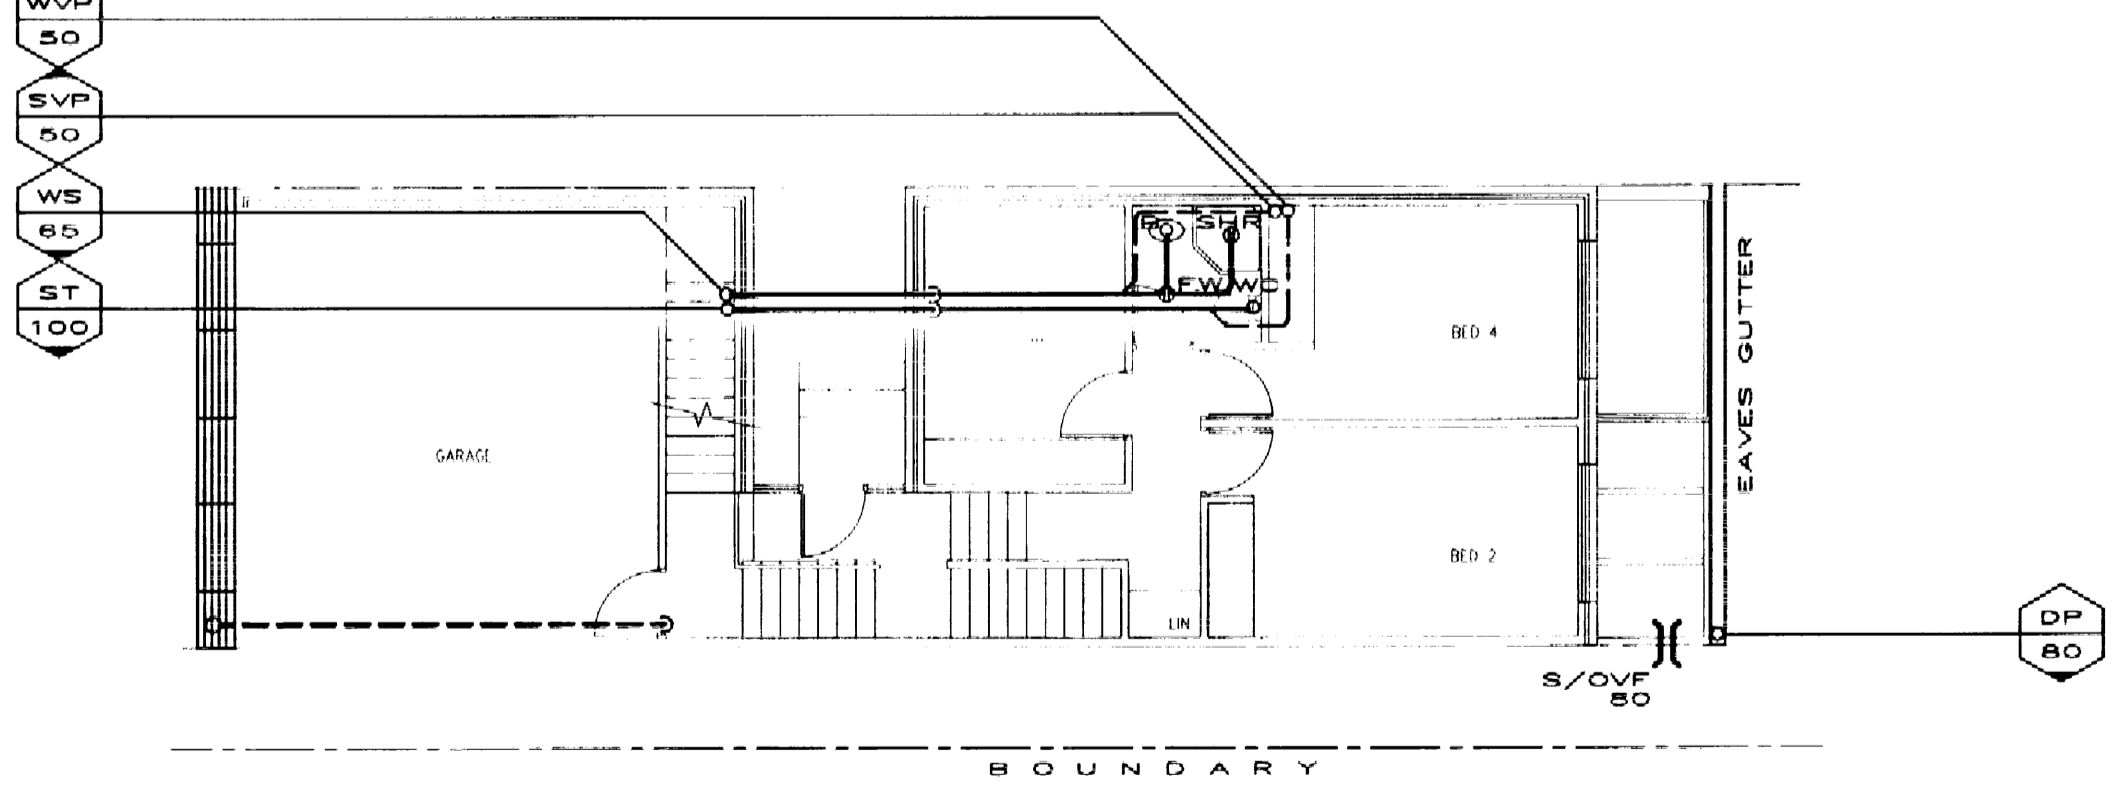

GROUND LEVEL FLOOR PLAN

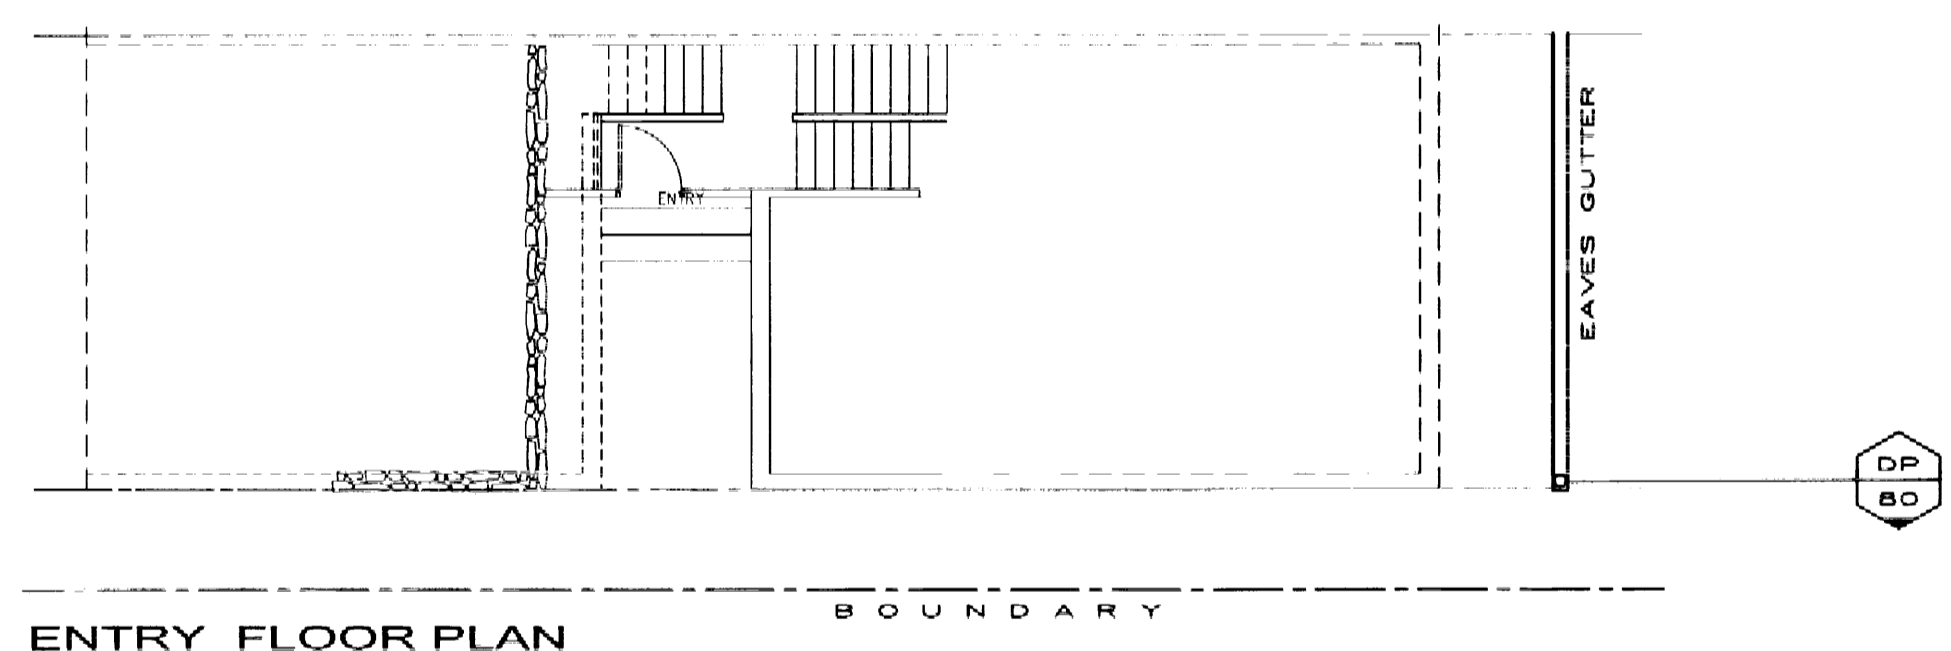

ENTRY FLOOR PLAN

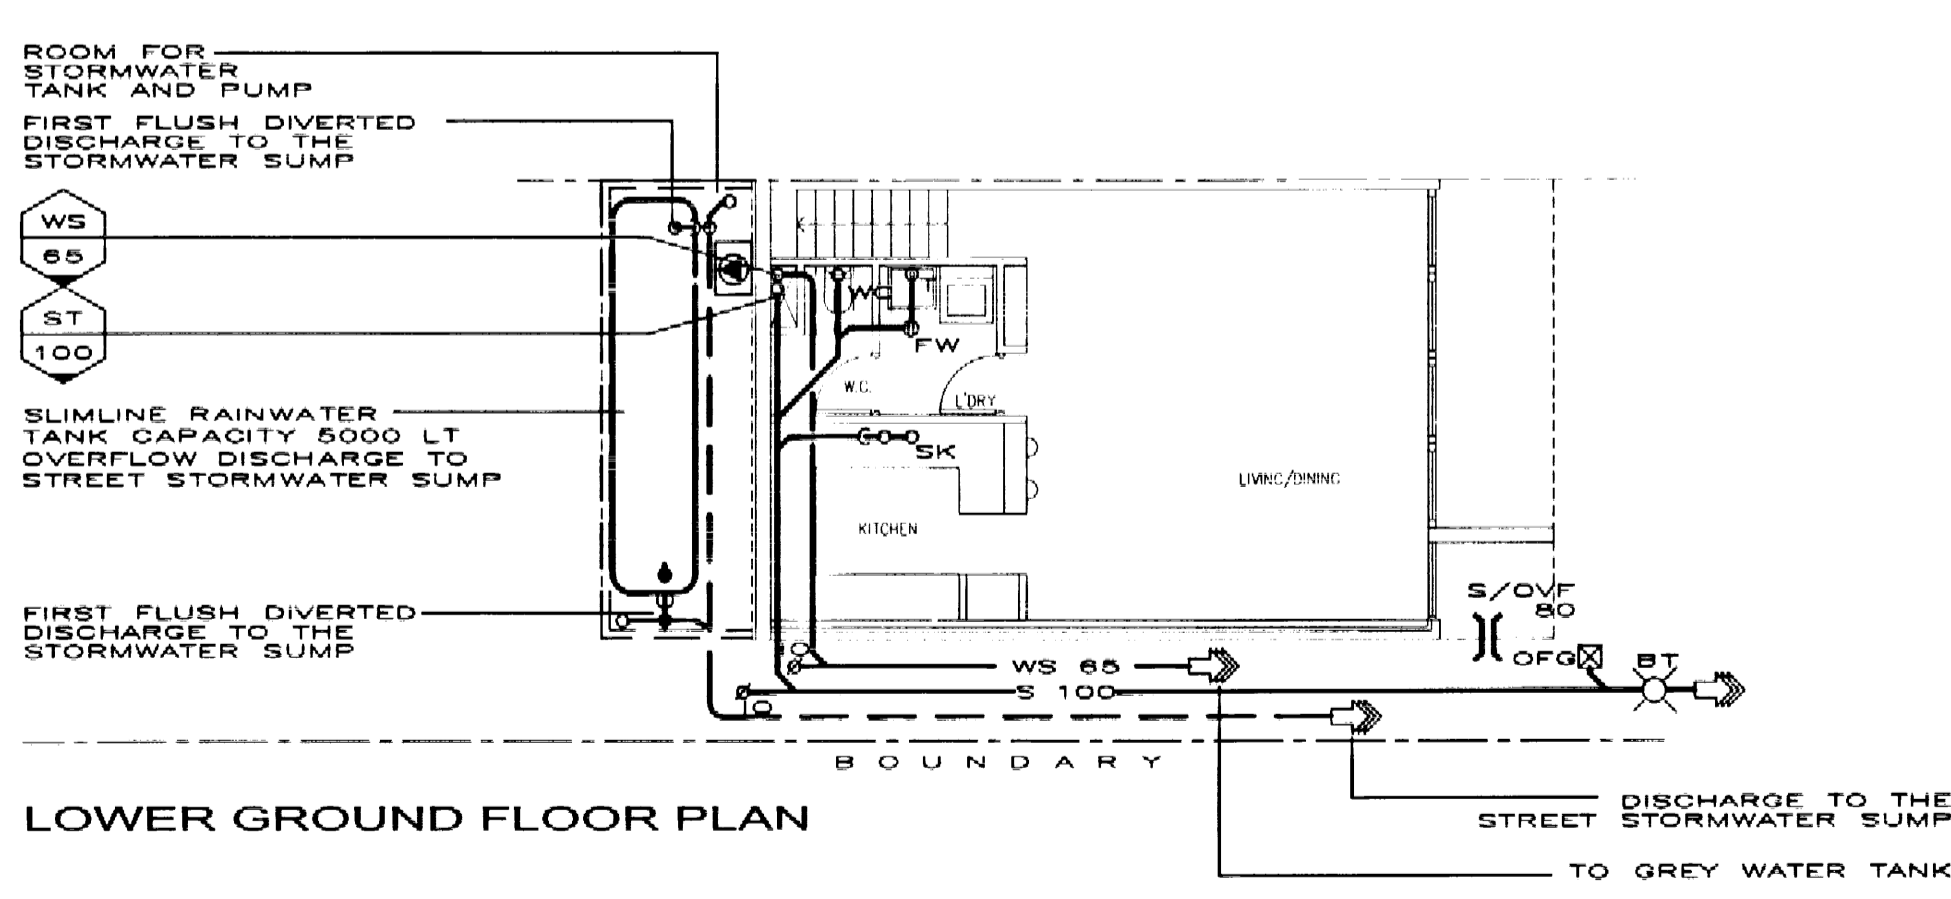

LOWER GROUND FLOOR PLAN