



EXISTING FRONT ELEVATION



PROPOSED SIGNAGE



northern  
beaches  
council

THIS PLAN IS TO BE READ IN  
CONJUNCTION WITH  
THE CONDITIONS OF DEVELOPMENT  
CONSENT

DA2019/1279

Notes;  
Sign to be Aluminium panel sign with  
Gibson Marina Bayview logo, Danes coffee  
logo and Drift Cafe Logo.  
The phone number of the Cafe will also be  
added to the sign.  
The sign will be 4.8m wide x 1.2m high


1200mm



Halfway Point

4800mm


ELEVATION OF SIGN  
Scale: 1:20 @ A3

 



THIS PLAN IS TO BE READ IN  
CONJUNCTION WITH  
THE CONDITIONS OF DEVELOPMENT  
CONSENT


DA2019/1279

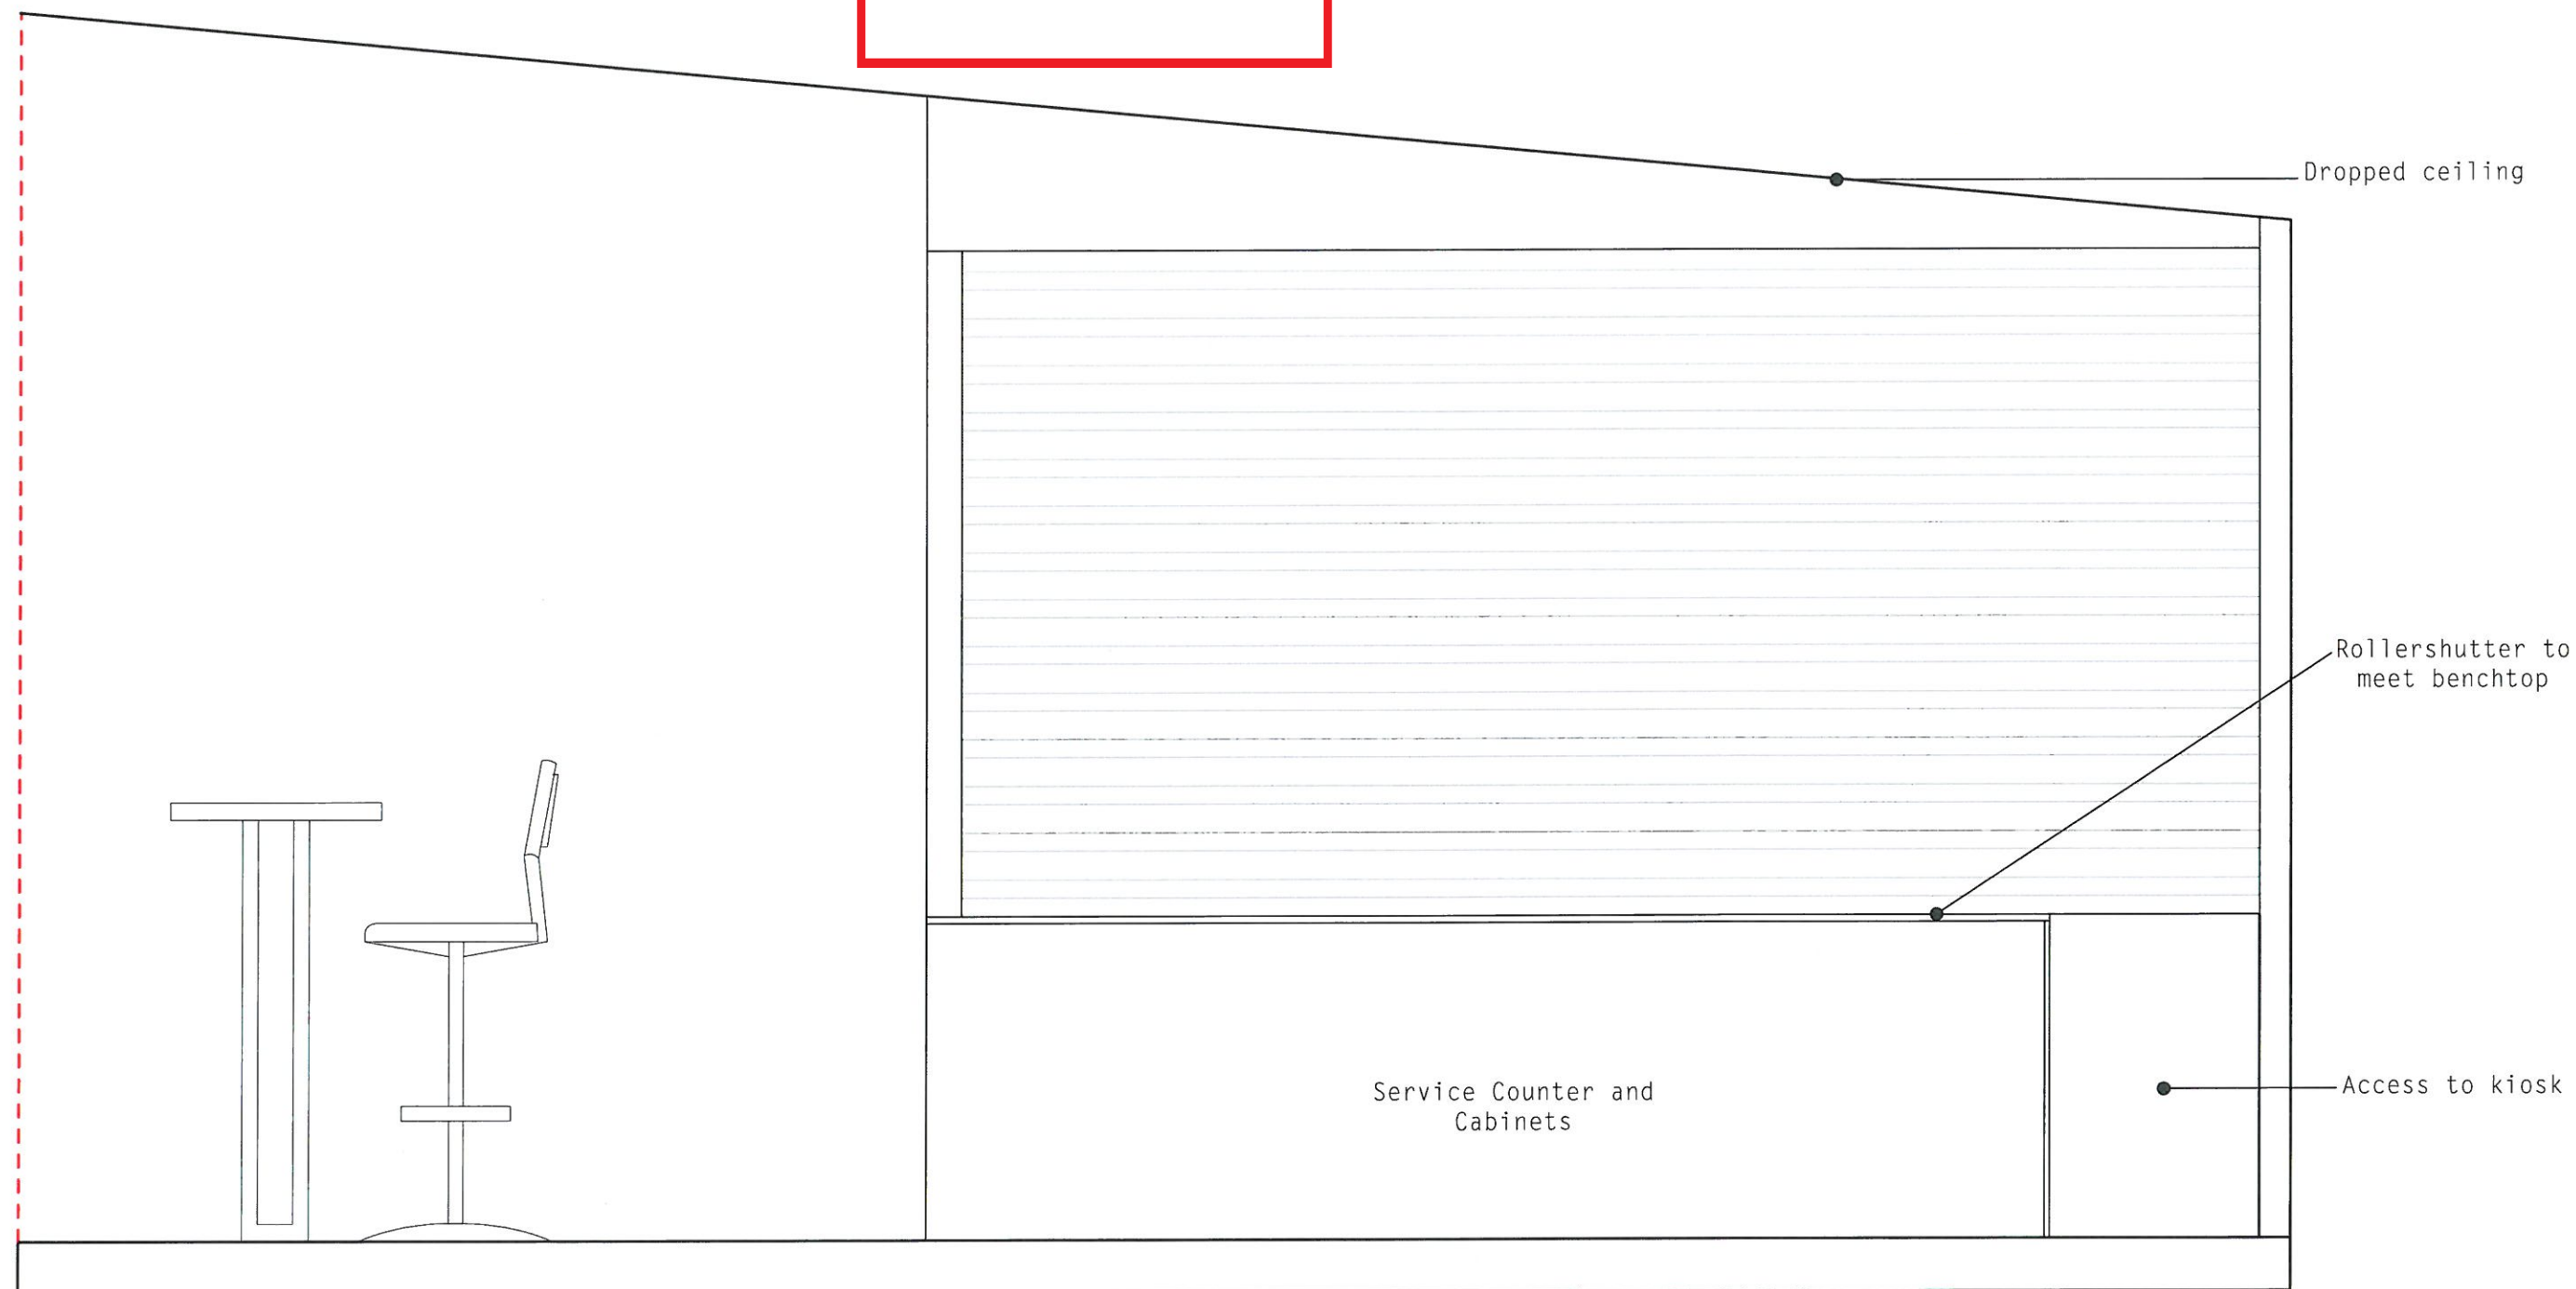

Figured dimensions to be taken in preference to scaling.





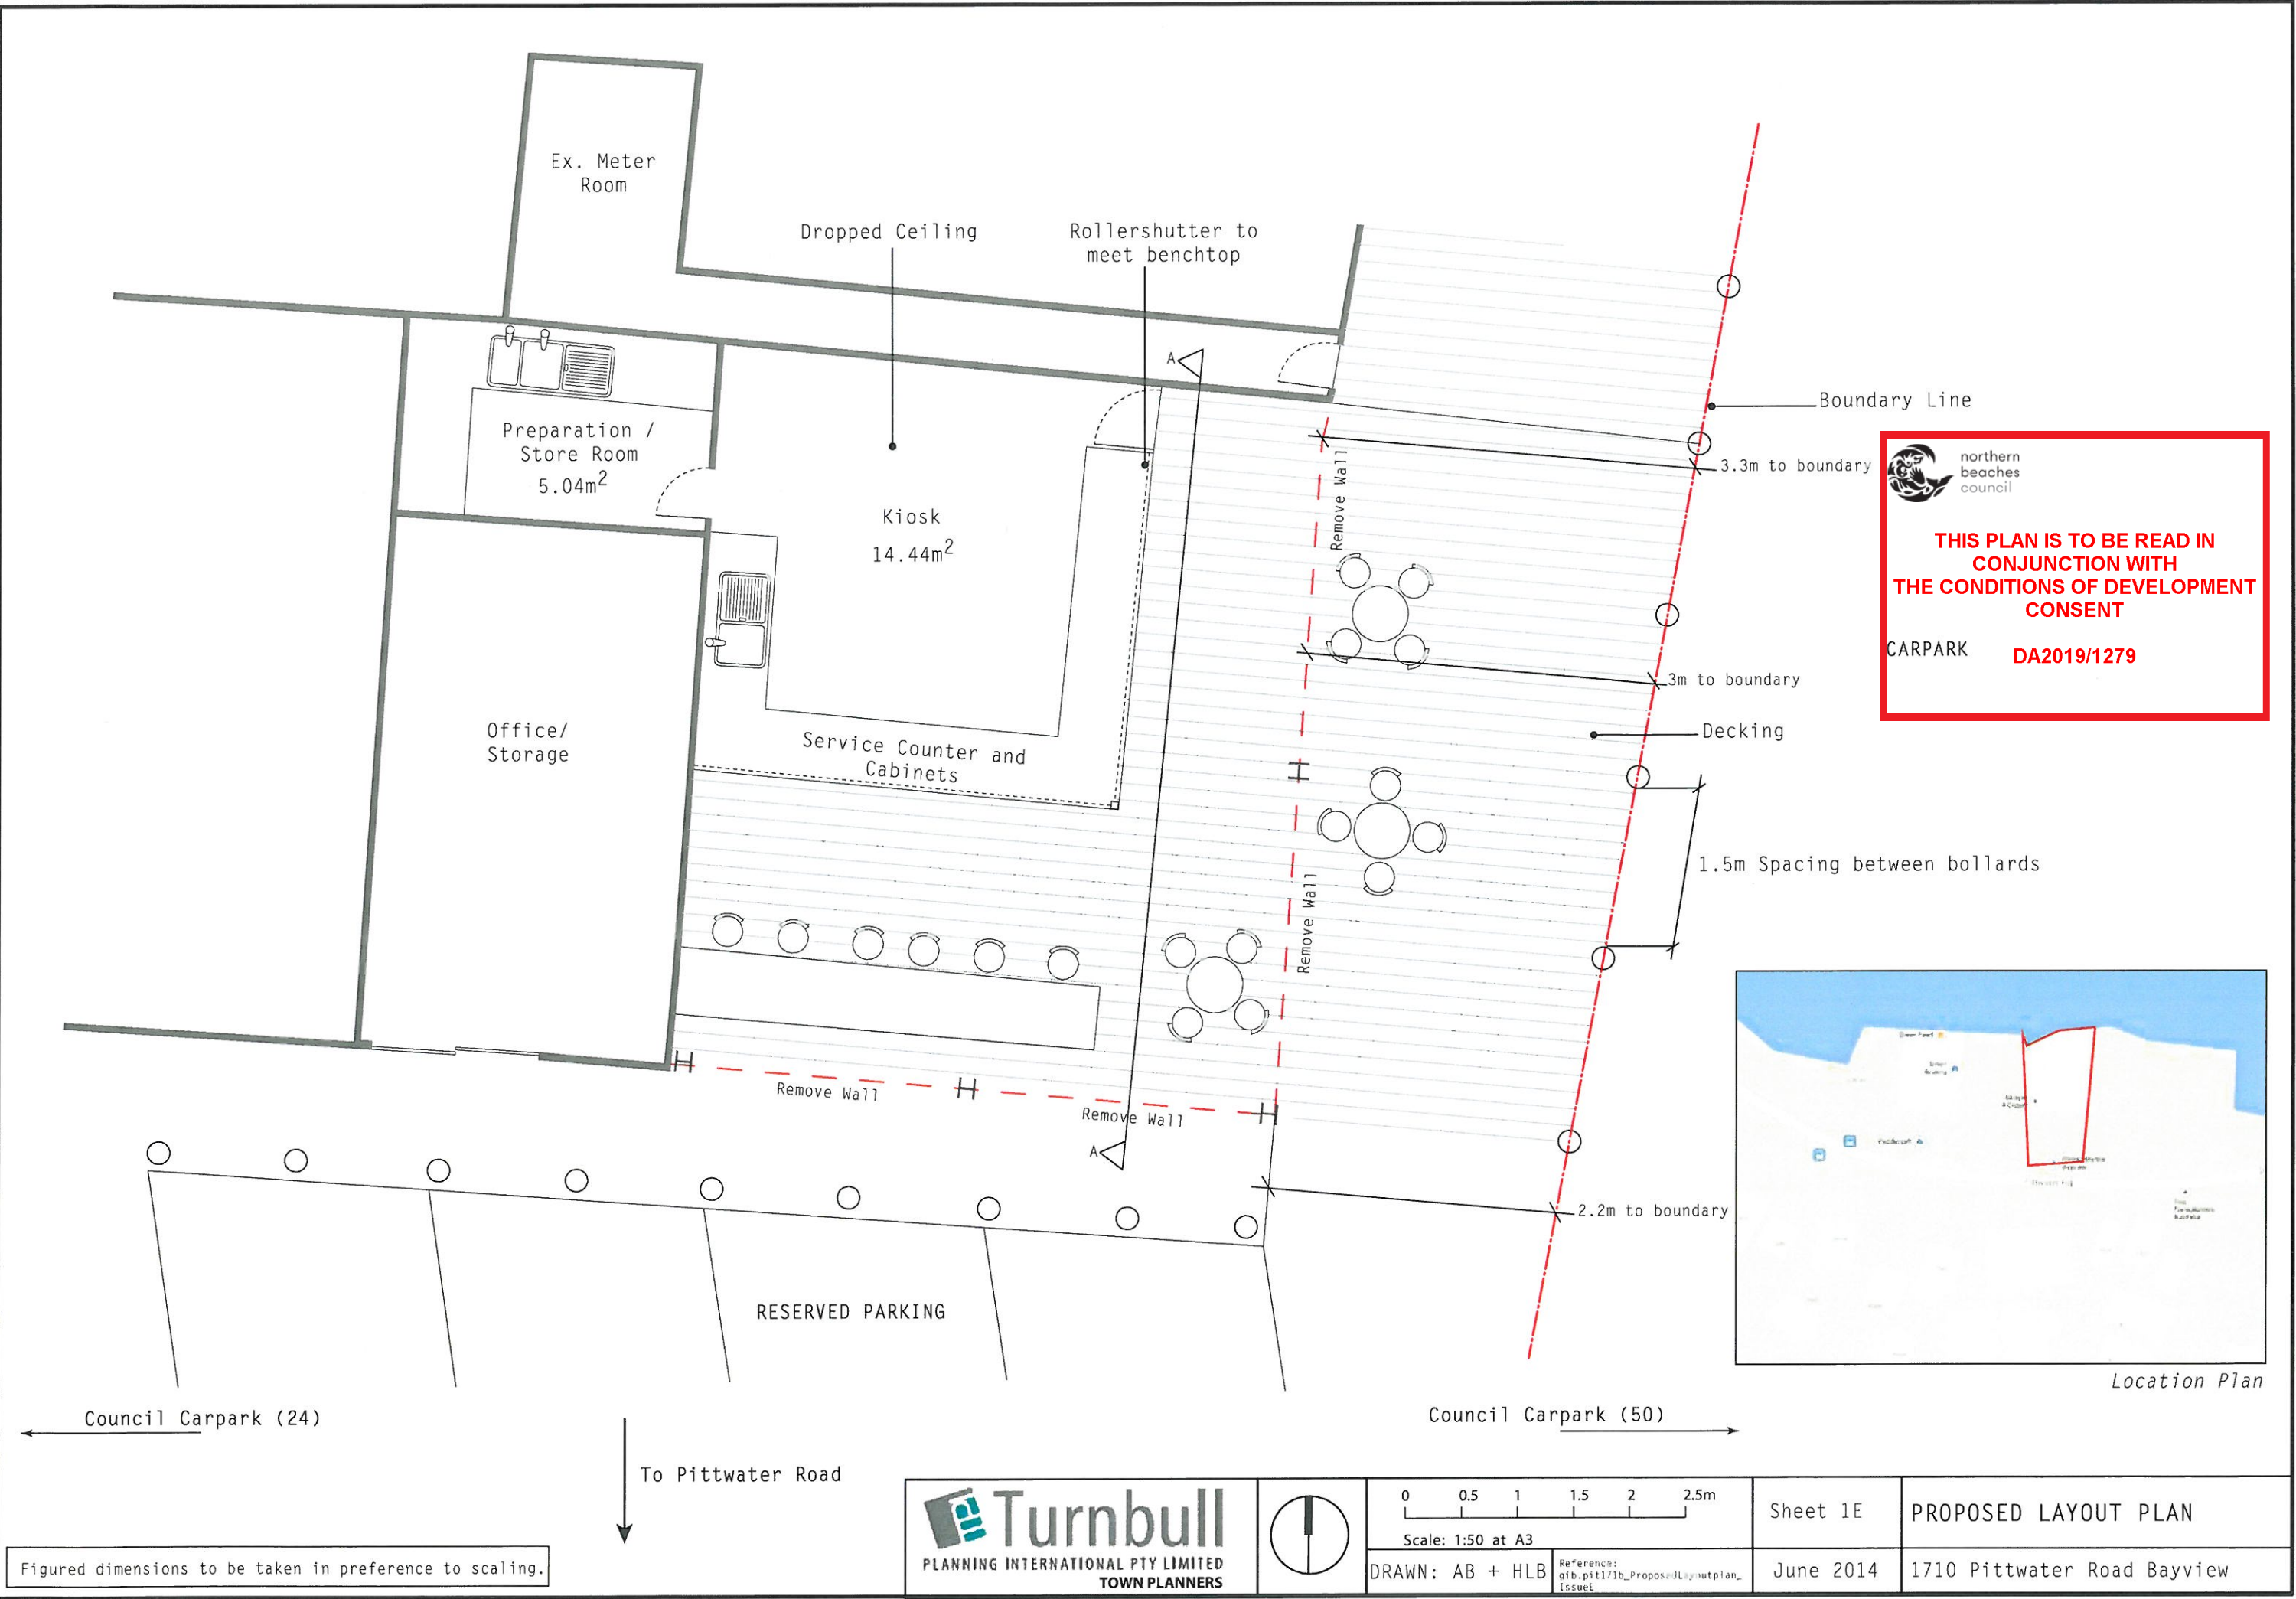


 **northern  
beaches  
council**

**THIS PLAN IS TO BE READ IN  
CONJUNCTION WITH  
THE CONDITIONS OF DEVELOPMENT  
CONSENT**

**CARPARK     DA2019/1279**

Figured dimensions to be taken in preference to scaling.

 **Turnbull**  
PLANNING INTERNATIONAL PTY LIMITED  
TOWN PLANNERS

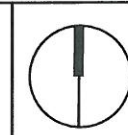

0   0.5   1   1.5   2   2.5m

Scale: 1:50 at A3

DRAWN: AB + HLB     Reference: atfb.pit171b\_ProposedLayoutplan\_Issue1

Sheet 1E	PROPOSED LAYOUT PLAN
June 2014	1710 Pittwater Road Bayview